


LEGEND

UNSW Kensington Campus	Hierarchy of routes
Randwick Hospitals	Future connections
Sites identified for long term UNSW development	

		CBD & South East Light Rail Project EIS Response for UNSW	
ASPECT Studios <small>Tzannes Associates ARCHITECTURE URBAN DESIGN</small>		Campus Circulation Structure (Pedestrian)	
SCALE 1:4000 @A3	DRAWN KG	CHECKED AW	DATE 06/12/13
PROJECT 13040	DRAWING 8	REVISION A	

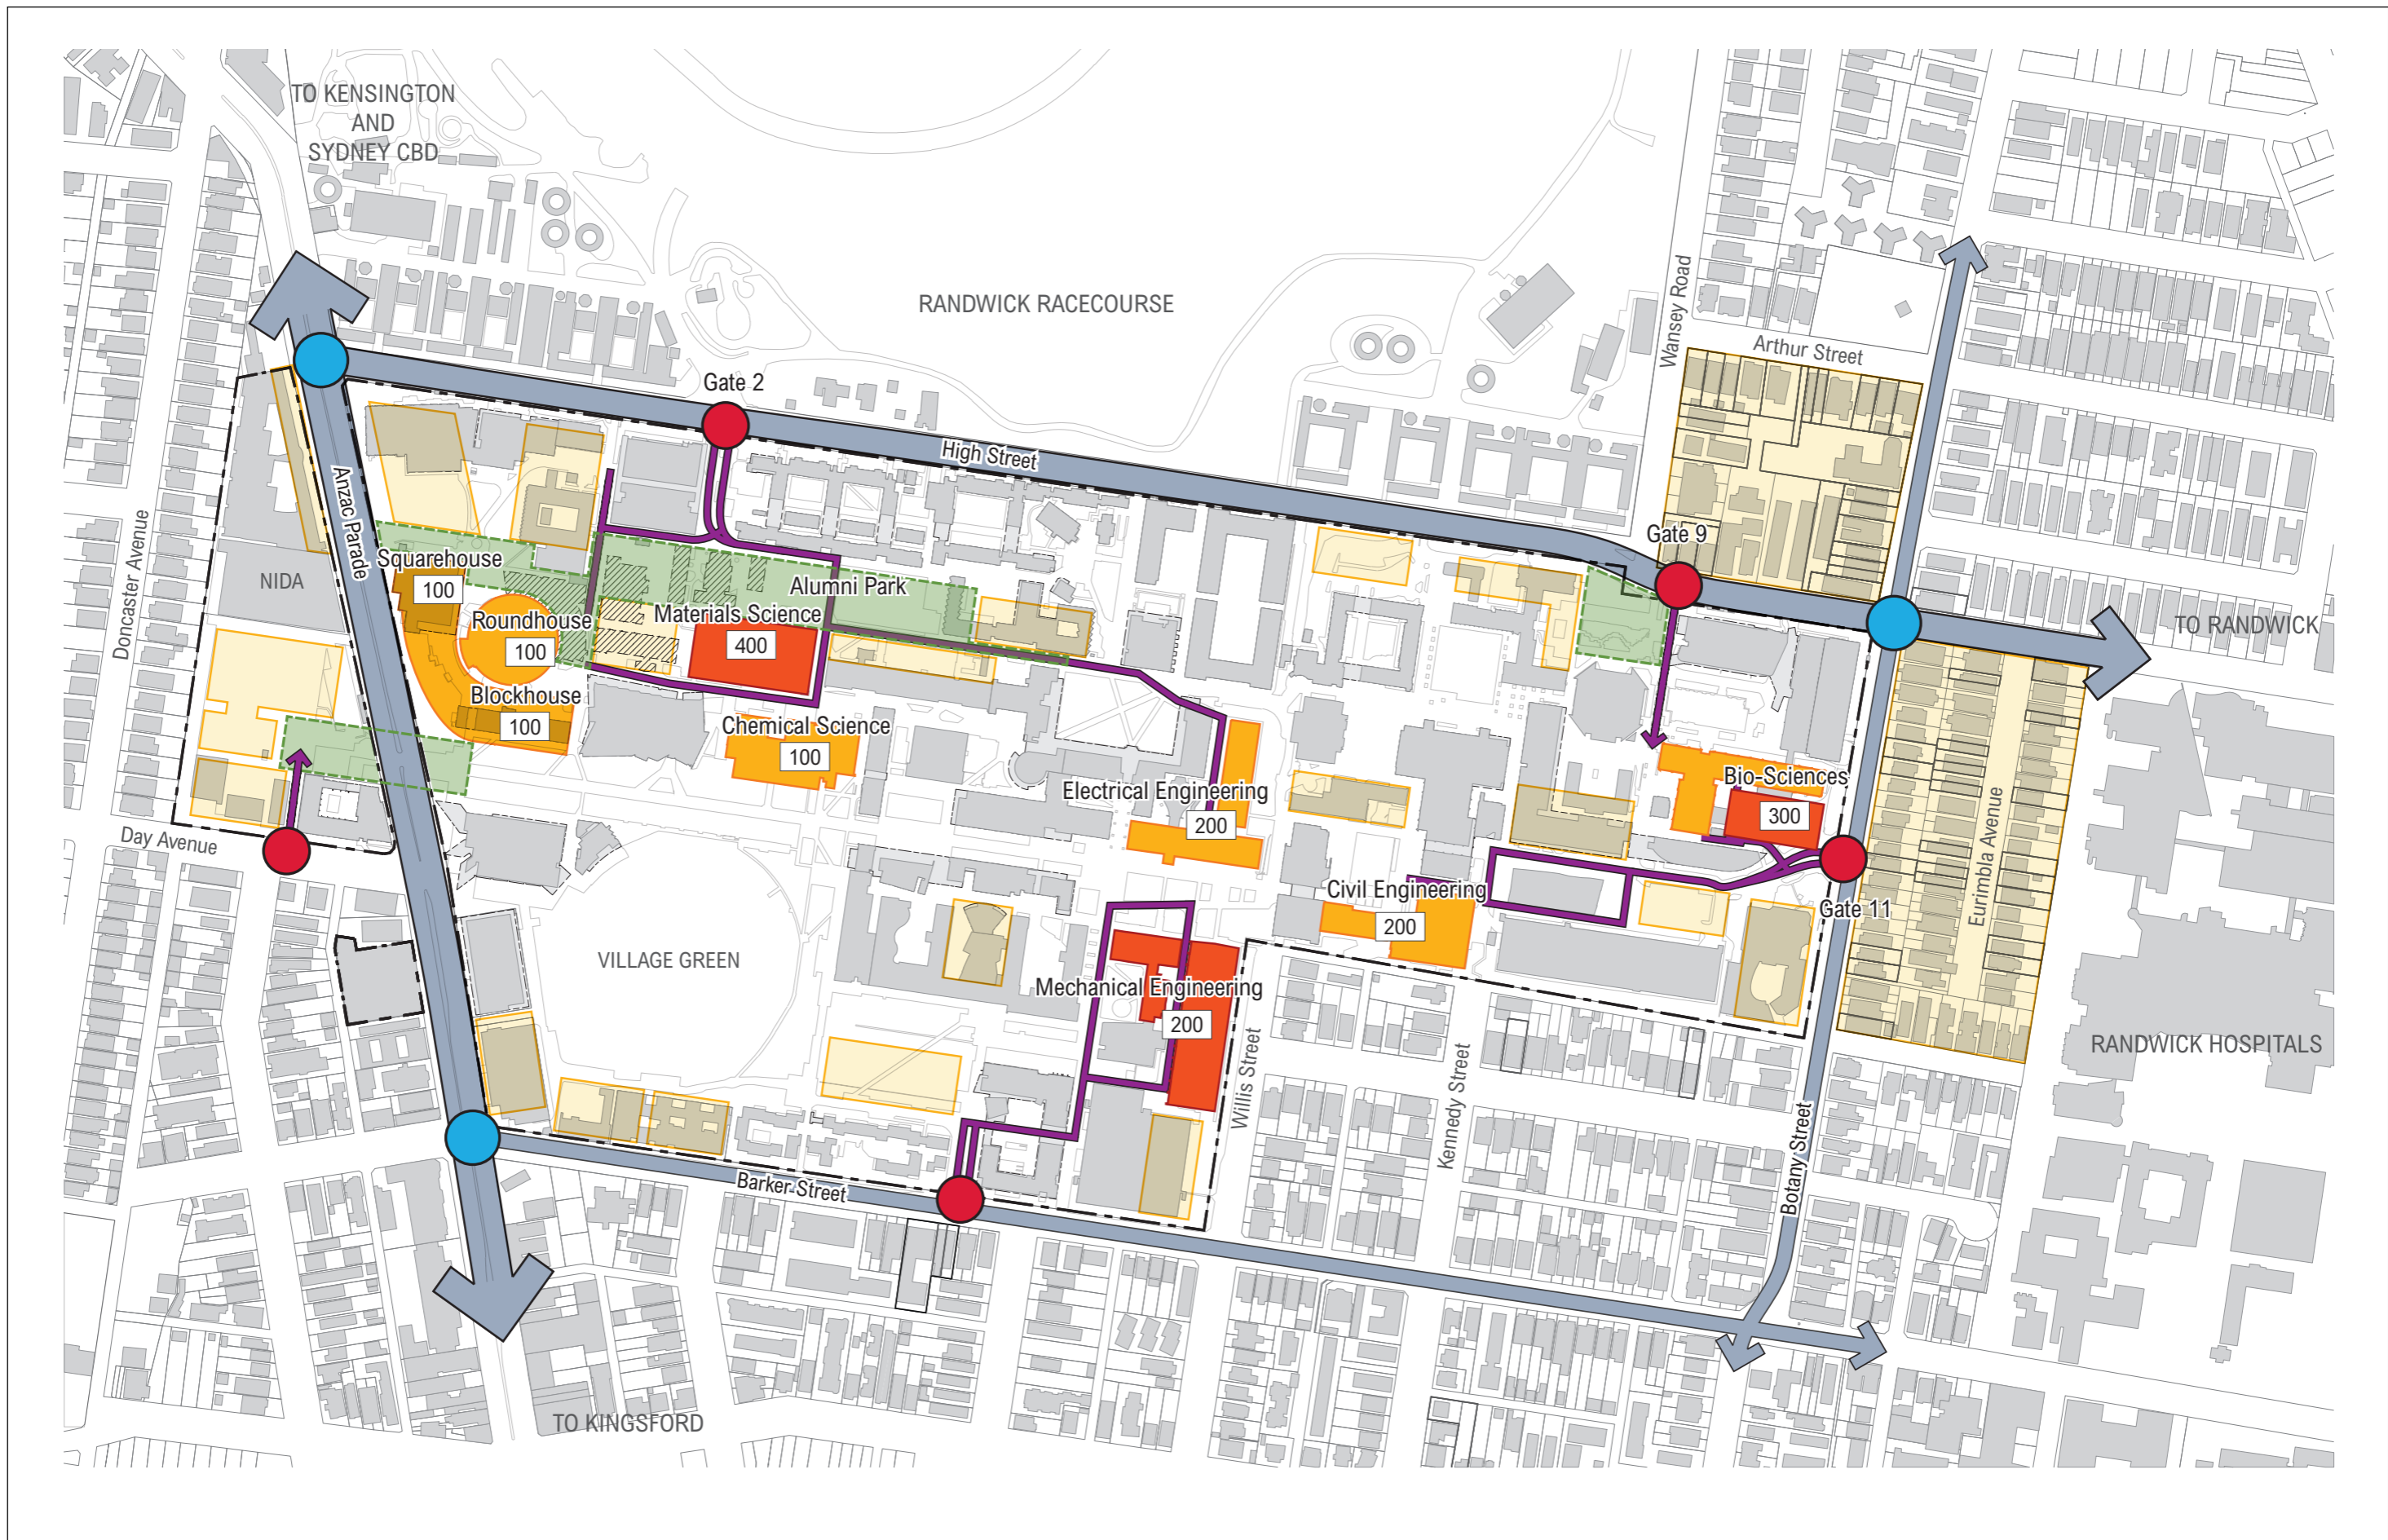

LEGEND

 Current Projects	 Development Opportunities	 Access points and internal routes for construction vehicles
 Future Demolition	 Peak construction workers (estimated)	 Intersections and surrounding roads for construction vehicles
 Landscape Projects		

Must retain access for:

- Double B Articulated
- 18m Articulated
- 18m Rigid
- 250 tonne Crane
- Assembly and disassembly of tower cranes (required to all major construction sites)

UNSW AUSTRALIA

ASPECT Studios

Tzannes Associates ARCHITECTURE URBAN DESIGN

CBD & South East Light Rail Project EIS Response for UNSW			
2014 -2019 Campus Construction Projects and Access			
SCALE 1:4000 @A3 KG	DRAWN AW	CHECKED AW	DATE 06/12/13
PROJECT 13040	DRAWING 9	REVISION A	

