
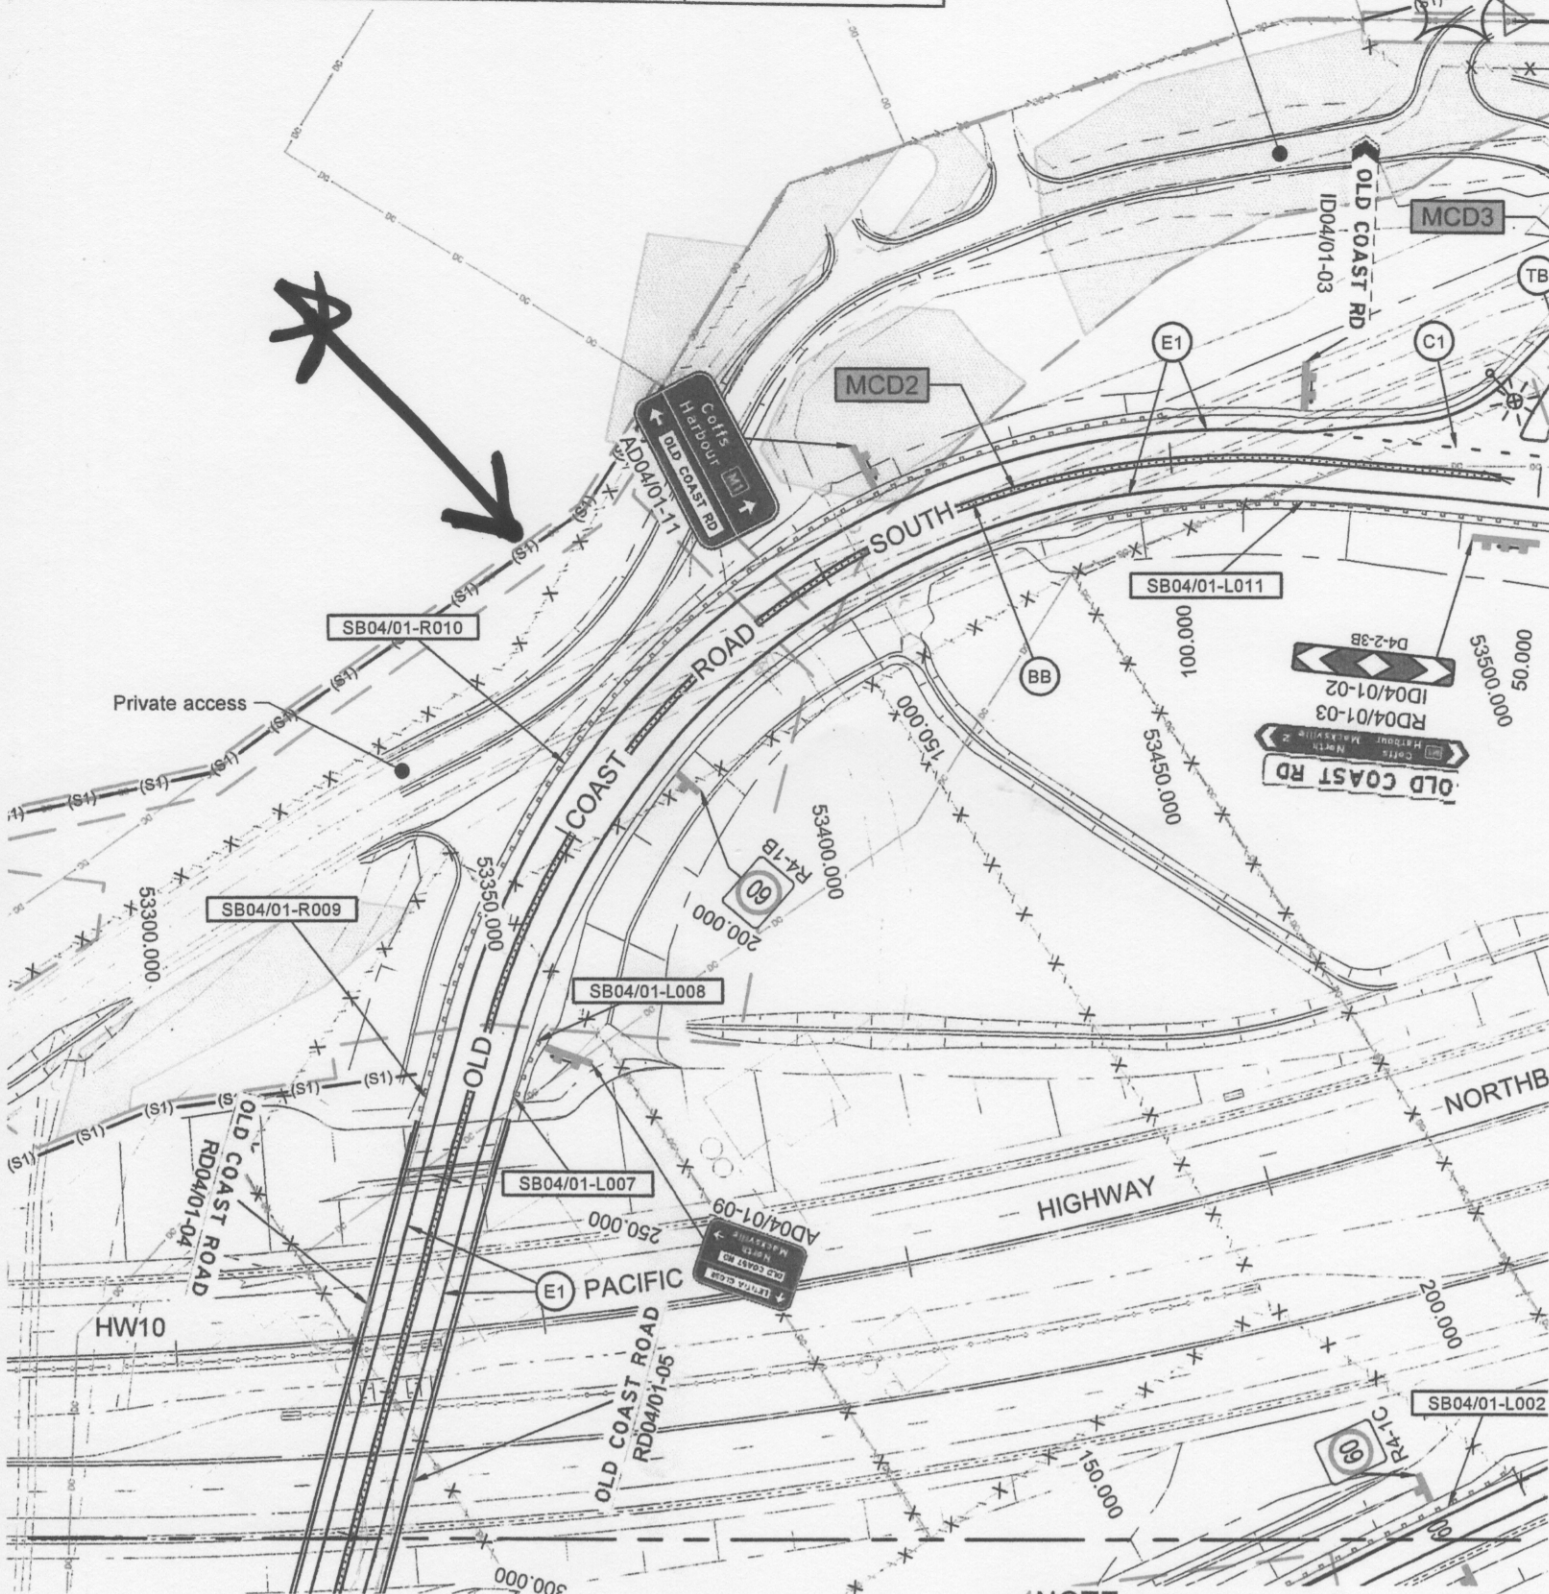


NOT FOR CONSTRUCTION

|                                      |                             |           |              |
|--------------------------------------|-----------------------------|-----------|--------------|
| DRAWING<br>WC2NH-DD04-LR01-DRG-4305  | STAGE<br>100% DETAIL        | PART<br>- | ISSUE<br>C00 |
| REGISTRATION NUMBER<br>DS2014/005111 | SHEET No.<br>DD04-LR01-4305 |           |              |

On hold  
Pending confirmation from  
the property owner

Private access

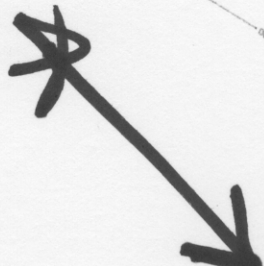

#### NOTE

1. For legend and notes refer to drawings WC2NH-DD04-LR01-DRG-0031 to 0034.
2. For lighting details refer to package WC2NH-DD00-LR01.

Adjoins Sheet No. DD04-LR01- 4304

|                                                |                                                 |
|------------------------------------------------|-------------------------------------------------|
| <p>SCALES</p> <p>0 20 30 40 50</p> <p>100m</p> | <p>SYSTEM: MGA Zone 56 HEIGHT DATUM: A.H.D.</p> |
|------------------------------------------------|-------------------------------------------------|

|                                 |                                                    |
|---------------------------------|----------------------------------------------------|
| <p>AFJV</p> <p>ARUP aurecon</p> | <p>DESIGNED: S.Jaric</p> <p>REVIEWED: W.McGill</p> |
|---------------------------------|----------------------------------------------------|

|   |                                                      |
|---|------------------------------------------------------|
| <p>ROADS AND MARITIME SERVICES</p> <p>NAMBUCCA SHIRE COUNCIL</p> <p>HW10 PACIFIC HIGHWAY UPGRADE</p> <p>WARRELL CREEK TO NAMBUCCA HEADS</p> <p>OCR SOUTH &amp; NORTH FACING RAMPS - SIGNAGE AND ROAD FURNITURE</p> <p>PLAN - SHEET 5</p> | <p>WC2NH-DD04-LR01-DRG-4305</p> <p>DS2014/005111</p> |
|---|------------------------------------------------------|