


An architectural rendering of the Tweed Valley Hospital. The building is a large, modern structure with a central glass-fronted entrance and wings on either side. The wings feature vertical wooden slat cladding and large glass windows. The text "Tweed Valley Hospital" is visible on the left wing. The building is surrounded by a landscaped area with green grass, various trees, and a parking lot with a few cars. In the foreground, there is a field of tall grass and white flowers. The sky is blue with scattered white clouds. The image is framed by tree branches in the top corners.

CIVIL DRAWINGS

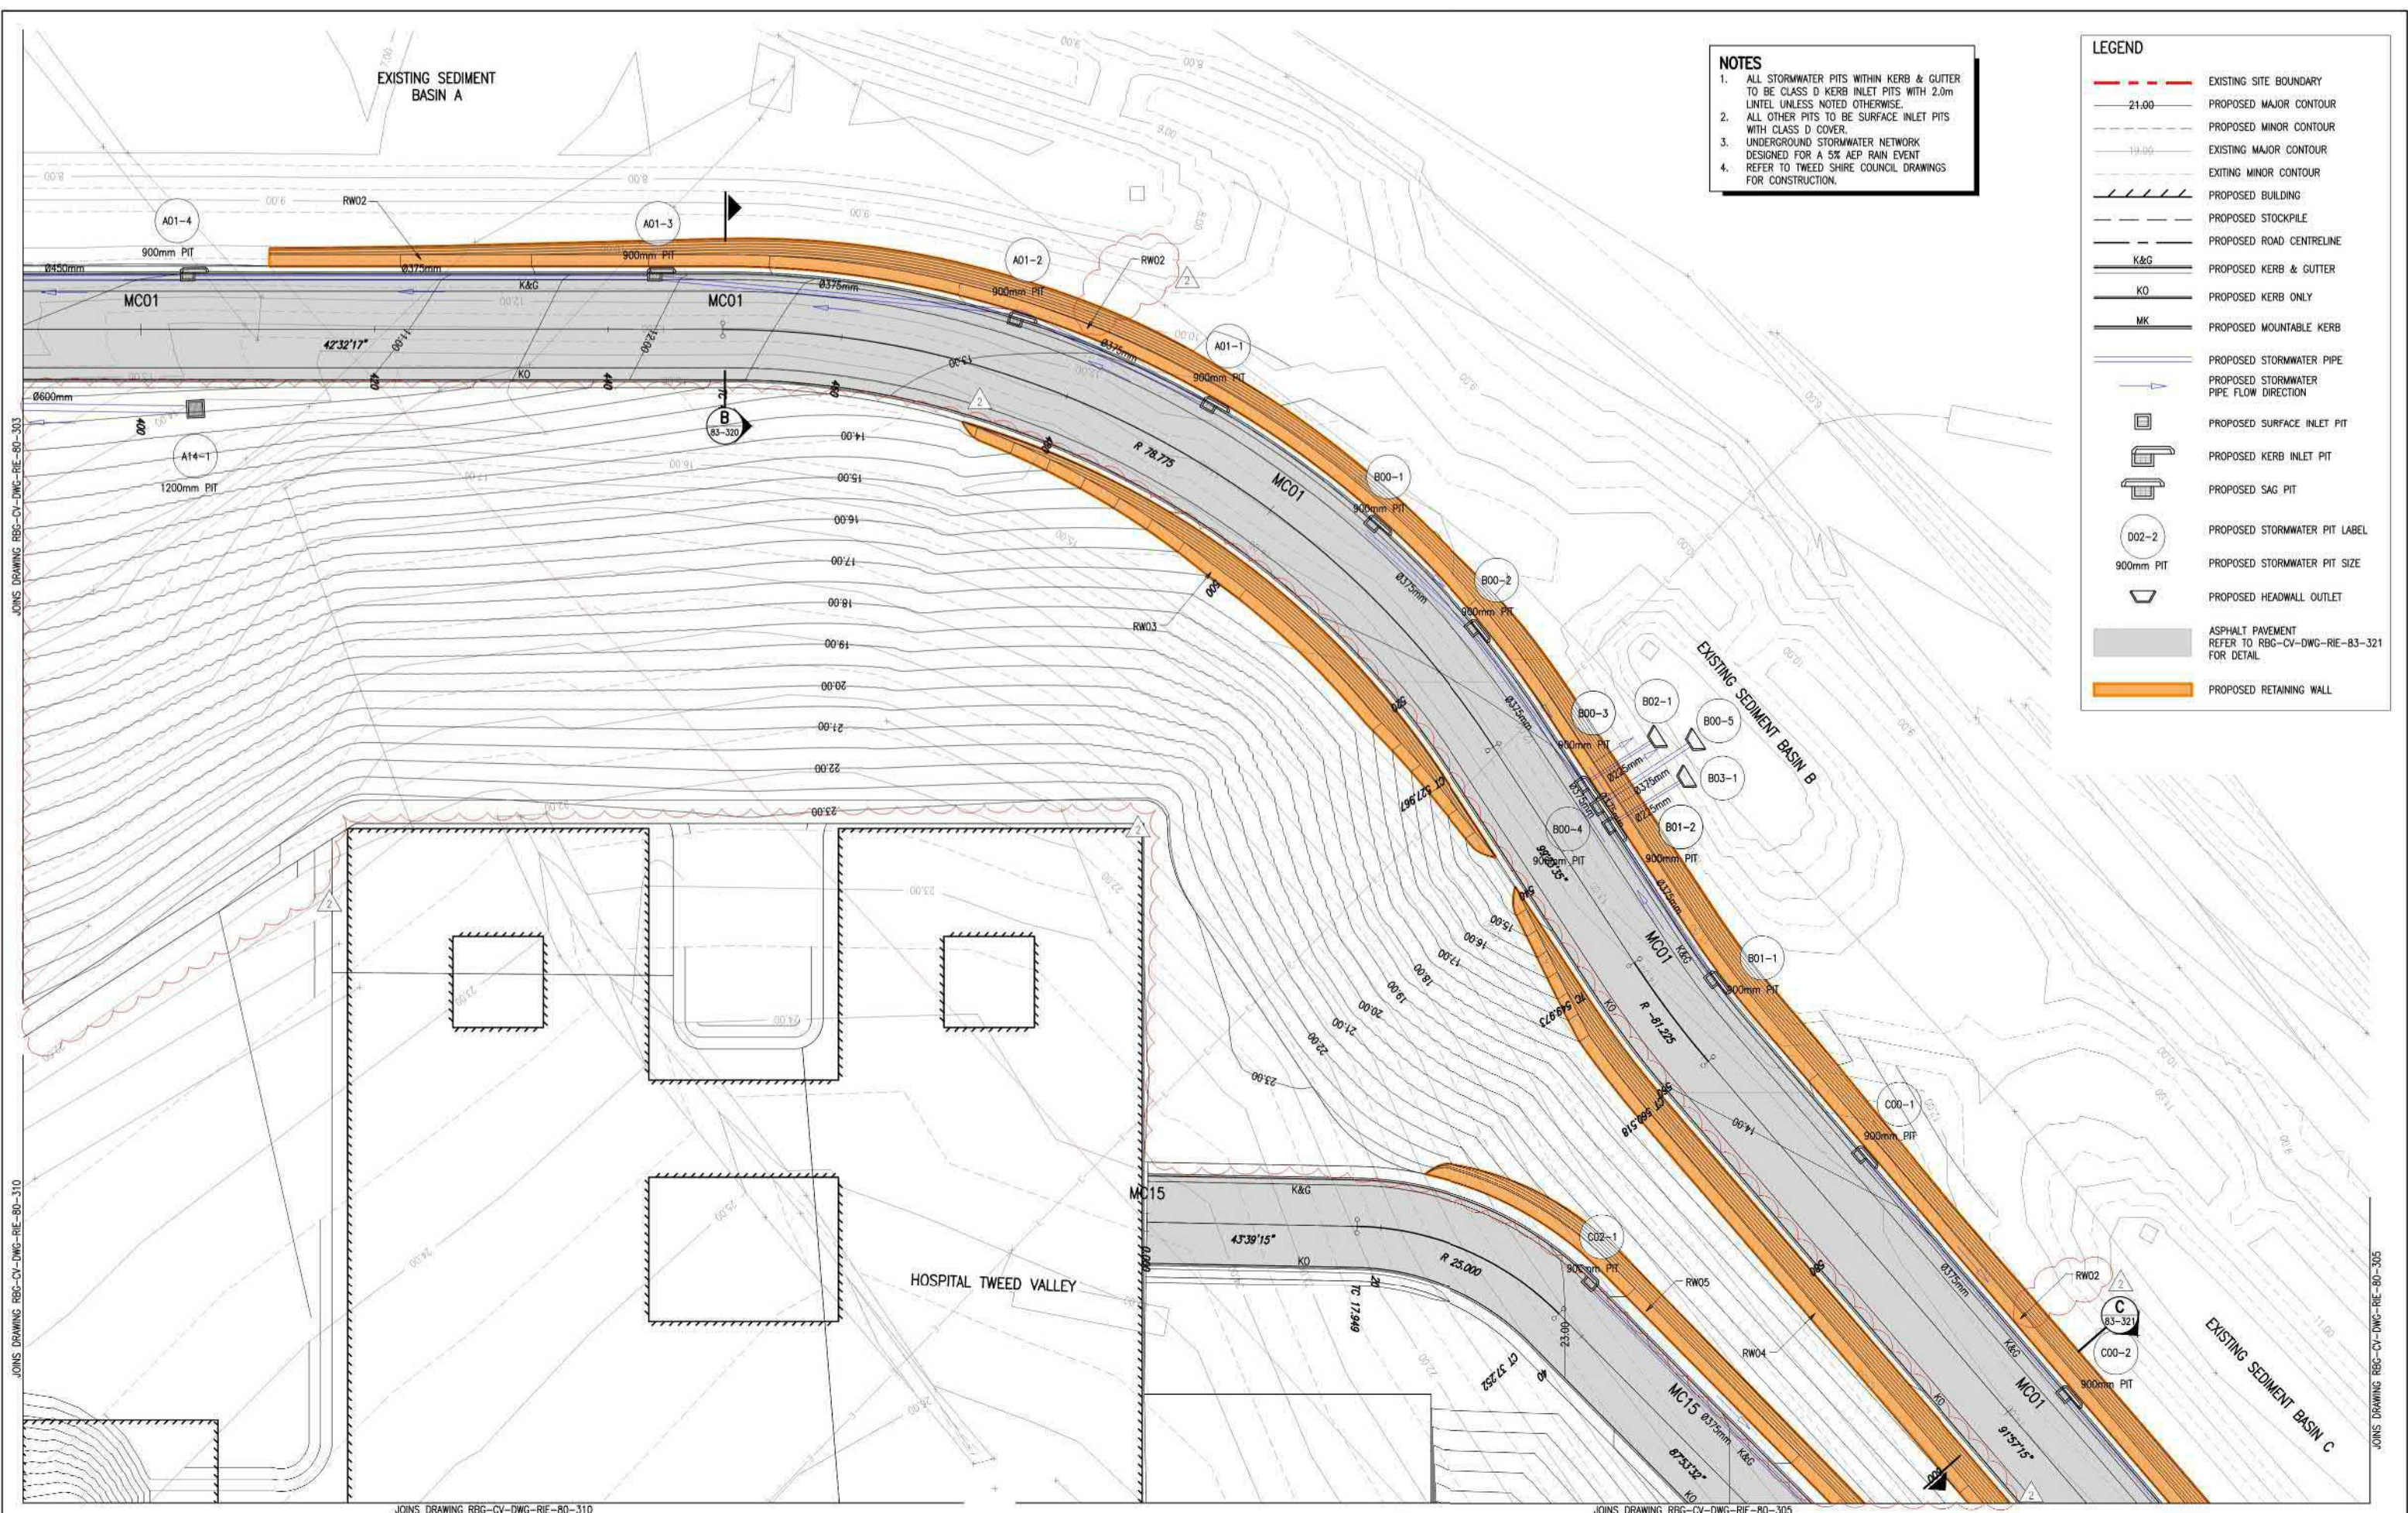



- NOTES**
1. ALL STORMWATER PITS WITHIN KERB & GUTTER TO BE CLASS D KERB INLET PITS WITH 2.0m LINTEL UNLESS NOTED OTHERWISE.
 2. ALL OTHER PITS TO BE SURFACE INLET PITS WITH CLASS D COVER.
 3. UNDERGROUND STORMWATER NETWORK DESIGNED FOR A 5% AEP RAIN EVENT. REFER TO TWEED SHIRE COUNCIL DRAWINGS FOR CONSTRUCTION.
 - 4.

LEGEND

- EXISTING SITE BOUNDARY
- 21.00 PROPOSED MAJOR CONTOUR
- PROPOSED MINOR CONTOUR
- 19.00 EXISTING MAJOR CONTOUR
- EXISTING MINOR CONTOUR
- PROPOSED BUILDING
- PROPOSED STOCKPILE
- PROPOSED ROAD CENTRELINE
- K&G PROPOSED KERB & GUTTER
- KO PROPOSED KERB ONLY
- MK PROPOSED MOUNTABLE KERB
- PROPOSED STORMWATER PIPE
- PROPOSED STORMWATER PIPE FLOW DIRECTION
- PROPOSED SURFACE INLET PIT
- PROPOSED KERB INLET PIT
- PROPOSED SAG PIT
- 002-2 PROPOSED STORMWATER PIT LABEL
- 900mm PIT PROPOSED STORMWATER PIT SIZE
- PROPOSED HEADWALL OUTLET
- ASPHALT PAVEMENT REFER TO RBG-CV-DWG-RIE-83-321 FOR DETAIL
- PROPOSED RETAINING WALL

JOINS DRAWING RBG-CV-DWG-RIE-80-303

JOINS DRAWING RBG-CV-DWG-RIE-80-310

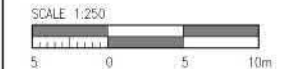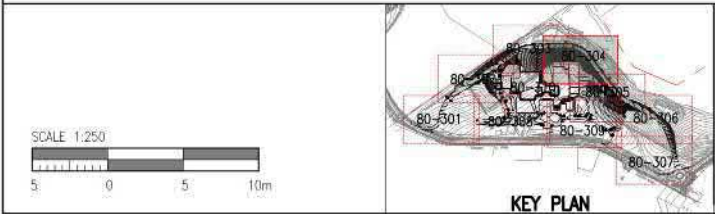

Rev	Revision Description	By	App	Date
1	ISSUED FOR TENDER	RG	CR	20.05.19
2	ISSUED FOR TENDER	RG	CR	27.05.19

Rev	Revision Description	By	App	Date
1	ISSUED FOR TENDER	RG	CR	20.05.19
2	ISSUED FOR TENDER	RG	CR	27.05.19

Disclaimer: Robert Bird Group Pty Ltd (RBG) is a registered company (RBC) and is not a public company. The accuracy, completeness or reliability of any information or data that is supplied or transferred by electronic means is not guaranteed. Robert Bird Group Pty Ltd (RBG) is not responsible for any loss or damage, in any form, arising from the use of the information or data supplied or transferred by electronic means. 

RobertBirdGroup
Member of the Surlana Juring Group

SYDNEY OFFICE
Robert Bird Group Pty Ltd
PO Box 42309
Sydney South, NSW 1235
Level 11, 151 Castlereagh St
Sydney NSW 2000

PH: (02) 8246 3200
FAX: (02) 8246 3201
Email: sydney@robertbird.com.au
Web: www.robertbird.com
AON 010 500 240

lendlease

GENERAL ARRANGEMENT - SHEET 4 OF 10

Project
**TWEED VALLEY HOSPITAL
TWEED SHIRE, GREENFIELD SITE,
NORTHERN RIVERS, NSW 2485**

Scale of A1
AS SHOWN
Date: 27.05.19


Drawn
R.GILL
Designer
D.RAVANDEH

Design Checker
D.RAVANDEH
Approved
C.ROPE
Job Number
19005

NOT FOR CONSTRUCTION

Drawing Number
RBG-CV-DWG-RIE-80-304

Revision
2

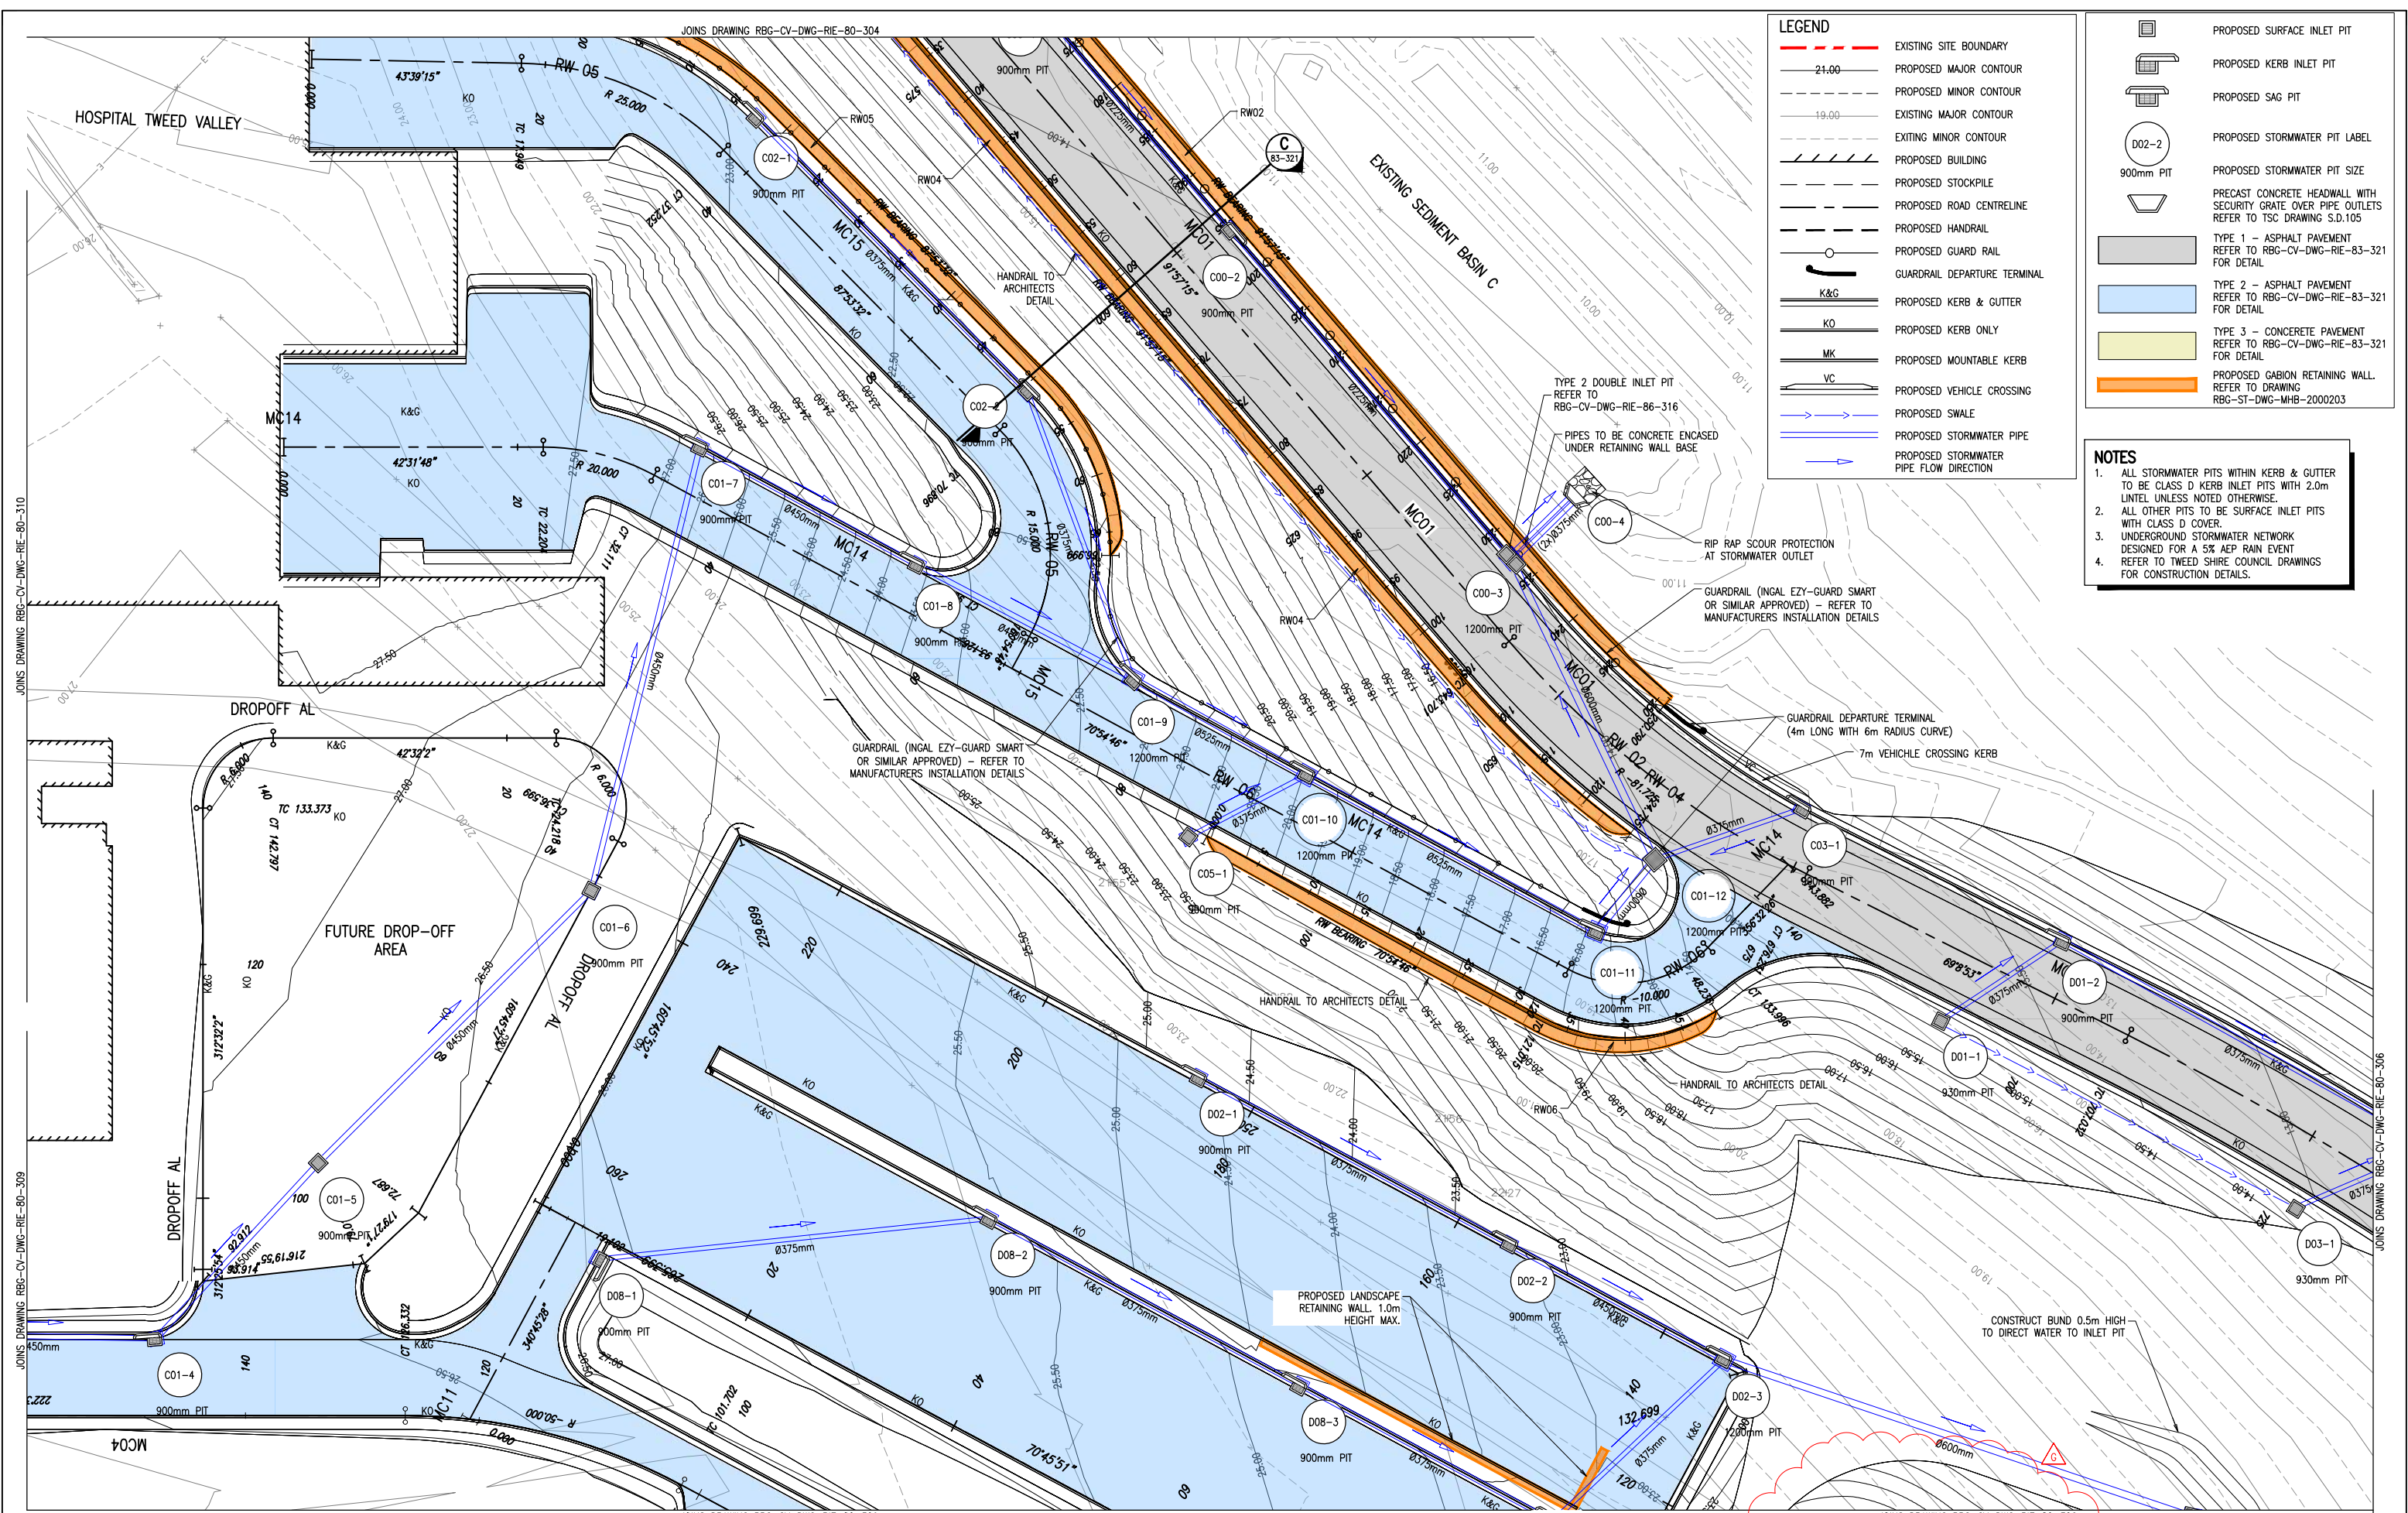

LEGEND

- EXISTING SITE BOUNDARY
- 21.00 PROPOSED MAJOR CONTOUR
- PROPOSED MINOR CONTOUR
- 19.00 EXISTING MINOR CONTOUR
- PROPOSED BUILDING
- PROPOSED STOCKPILE
- PROPOSED ROAD CENTRELINE
- PROPOSED HANDRAIL
- PROPOSED GUARD RAIL
- GUARDRAIL DEPARTURE TERMINAL
- K&G PROPOSED KERB & GUTTER
- KO PROPOSED KERB ONLY
- MK PROPOSED MOUNTABLE KERB
- VC PROPOSED VEHICLE CROSSING
- PROPOSED SWALE
- PROPOSED STORMWATER PIPE
- PROPOSED STORMWATER PIPE FLOW DIRECTION

- PROPOSED SURFACE INLET PIT
- PROPOSED KERB INLET PIT
- PROPOSED SAG PIT
- PROPOSED STORMWATER PIT LABEL
- PROPOSED STORMWATER PIT SIZE
- PRECAST CONCRETE HEADWALL WITH SECURITY GRATE OVER PIPE OUTLETS REFER TO TSC DRAWING S.D.105
- TYPE 1 - ASPHALT PAVEMENT REFER TO RBG-CV-DWG-RIE-83-321 FOR DETAIL
- TYPE 2 - ASPHALT PAVEMENT REFER TO RBG-CV-DWG-RIE-83-321 FOR DETAIL
- TYPE 3 - CONCRETE PAVEMENT REFER TO RBG-CV-DWG-RIE-83-321 FOR DETAIL
- PROPOSED GABION RETAINING WALL. REFER TO DRAWING RBG-ST-DWG-MHB-2000203

- NOTES**
- ALL STORMWATER PITS WITHIN KERB & GUTTER TO BE CLASS D KERB INLET PITS WITH 2.0m UNTEL UNLESS NOTED OTHERWISE.
 - ALL OTHER PITS TO BE SURFACE INLET PITS WITH CLASS D COVER.
 - UNDERGROUND STORMWATER NETWORK DESIGNED FOR A 5% AEP RAIN EVENT REFER TO TWEED SHIRE COUNCIL DRAWINGS FOR CONSTRUCTION DETAILS.

SCALE 1:250

Rev	Revision Description	By	App	Date
1	ISSUED FOR TENDER	RG	CR	20.05.19
2	ISSUED FOR TENDER	RG	CR	27.05.19
A	ISSUED FOR CONSTRUCTION	RG	CR	23.08.19
B	ISSUED FOR CONSTRUCTION	RG	CR	13.09.19
C	ISSUED FOR CONSTRUCTION	MC	CR	24.09.19
D	ISSUED FOR CONSTRUCTION	MC	CR	31.10.19
E	ISSUED FOR CONSTRUCTION	MC	CR	25.11.19
F	ISSUED FOR CONSTRUCTION	MC	CR	27.11.19
G	ISSUED FOR CONSTRUCTION	MC	CR	28.02.20

Rev Revision Description By App Date

DISCLAIMER: Robert Bird Group Pty Ltd (RBG) and its related entities (RBE) do not warrant the accuracy, currency or completeness of any information or data they supply or transfer by electronic means. You are responsible for verifying that any information or data supplied or transferred by electronic means matches the information or data on the corresponding PDF or DWG version issued by RBG. RBG will not be liable for any loss or damage you or any other party incur as a result of acting in reliance on any information or data supplied or transferred by electronic means and you release RBG from any liability for any loss or damage however caused which you or any other party may directly or indirectly suffer in connection with your access to or use of that information or data. RBG provides this information for the express purpose contemplated by the underlying terms of engagement for the project which must not be used for any other purpose. The information is not a contractual document. Unless otherwise agreed in writing by RBG, all intellectual property rights in any information supplied by RBG are owned by, or licensed to, RBG. RBG only provides you with a non-transferable, fully renewable licence to use the intellectual property rights for the express purpose.

DO NOT SCALE DRAWINGS. USE FIGURED DIMENSIONS REFER TO GENERAL NOTES UNLESS NOTED OTHERWISE

Robert Bird Group
Member of the Surban Jorong Group

SYDNEY OFFICE
Robert Bird Group Pty Ltd
PO Box 42309
Sydney South, NSW 1235
Level 11, 151 Castlereagh St
Sydney NSW 2000

Ph: (02) 8246 3200
Fax: (02) 8246 3201
Email: sydney@robertbird.com.au
Web: www.robertbird.com
ACN 010 580 248

Client

lendlease

GENERAL ARRANGEMENT - SHEET 5 OF 10

Project
**TWEED VALLEY HOSPITAL
TWEED SHIRE, GREENFIELD SITE,
NORTHERN RIVERS, NSW 2485**

Scale at A1
AS SHOWN
Date
28.02.20


Drawn
R.GILL
Designer
M.CLAVEL

Design Checker
C.WAITE
Approved
C.ROPE
Job Number
19005

APPROVED FOR CONSTRUCTION

Drawing Number
RBG-CV-DWG-RIE-80-305

Revision
6

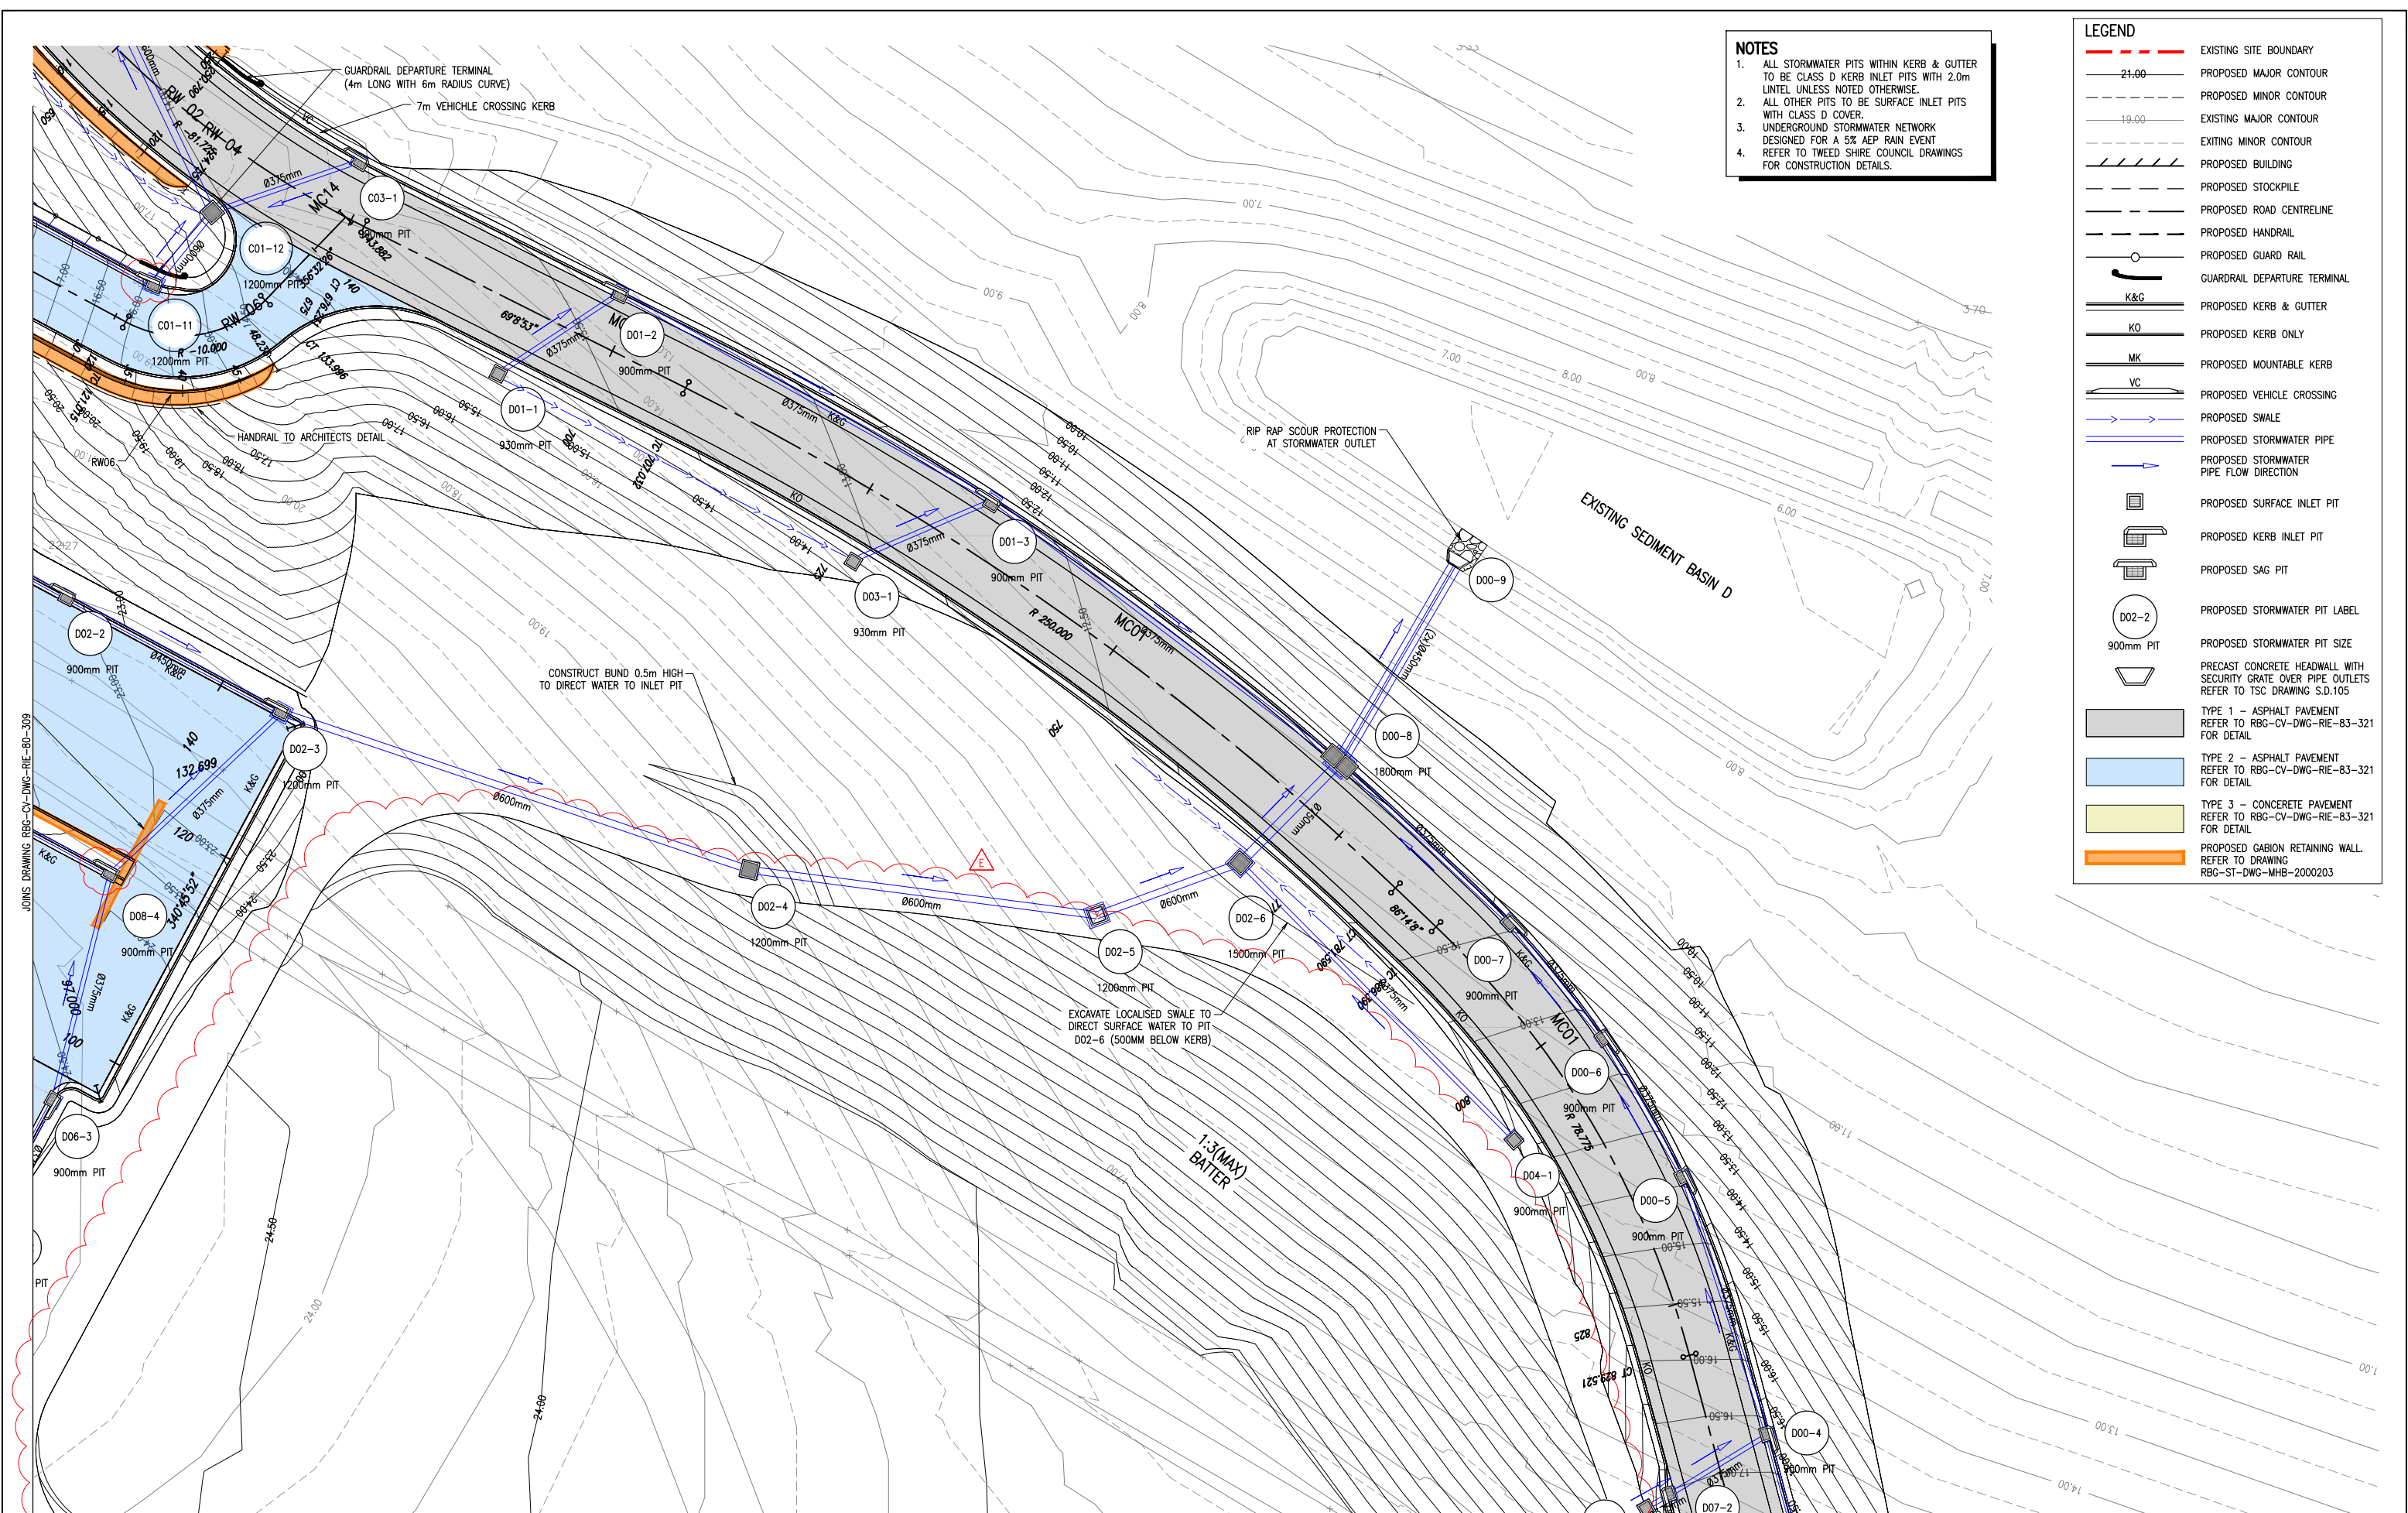

- NOTES**
1. ALL STORMWATER PITS WITHIN KERB & GUTTER TO BE CLASS D KERB INLET PITS WITH 2.0m LINTEL UNLESS NOTED OTHERWISE. ALL OTHER PITS TO BE SURFACE INLET PITS WITH CLASS D COVER.
 2. UNDERGROUND STORMWATER NETWORK DESIGNED FOR A 5% AEP RAIN EVENT. REFER TO TWEED SHIRE COUNCIL DRAWINGS FOR CONSTRUCTION DETAILS.

- LEGEND**
- EXISTING SITE BOUNDARY
 - 24.00 PROPOSED MAJOR CONTOUR
 - PROPOSED MINOR CONTOUR
 - 19.00 EXISTING MAJOR CONTOUR
 - EXISTING MINOR CONTOUR
 - PROPOSED BUILDING
 - PROPOSED STOCKPILE
 - PROPOSED ROAD CENTRELINE
 - PROPOSED HANDRAIL
 - PROPOSED GUARD RAIL
 - GUARDRAIL DEPARTURE TERMINAL
 - K&G PROPOSED KERB & GUTTER
 - KO PROPOSED KERB ONLY
 - MK PROPOSED MOUNTABLE KERB
 - VC PROPOSED VEHICLE CROSSING
 - PROPOSED SWALE
 - PROPOSED STORMWATER PIPE
 - PROPOSED STORMWATER PIPE FLOW DIRECTION
 - PROPOSED SURFACE INLET PIT
 - PROPOSED KERB INLET PIT
 - PROPOSED SAG PIT
 - PROPOSED STORMWATER PIT LABEL
 - 900mm PIT
 - PROPOSED STORMWATER PIT SIZE
 - PRECAST CONCRETE HEADWALL WITH SECURITY GRATE OVER PIPE OUTLETS REFER TO TSC DRAWING S.D.105
 - TYPE 1 - ASPHALT PAVEMENT REFER TO RBG-CV-DWG-RIE-83-321 FOR DETAIL
 - TYPE 2 - ASPHALT PAVEMENT REFER TO RBG-CV-DWG-RIE-83-321 FOR DETAIL
 - TYPE 3 - CONCRETE PAVEMENT REFER TO RBG-CV-DWG-RIE-83-321 FOR DETAIL
 - PROPOSED GABION RETAINING WALL. REFER TO DRAWING RBG-ST-DWG-MHB-2000203

JOINS DRAWING RBG-CV-DWG-RIE-80-309

SCALE 1:250

5 0 5 10m

KEY PLAN

Rev	Revision Description	By	App	Date
1	ISSUED FOR TENDER	RG	CR	20.05.19
A	ISSUED FOR CONSTRUCTION	RG	CR	13.09.19
B	ISSUED FOR CONSTRUCTION	RG	CR	24.09.19
C	ISSUED FOR CONSTRUCTION	MC	CR	31.10.19
D	ISSUED FOR CONSTRUCTION	MC	CR	25.11.19
E	ISSUED FOR CONSTRUCTION	MC	CR	28.02.20

DO NOT SCALE DRAWINGS, USE FIGURED DIMENSIONS
REFER TO GENERAL NOTES UNLESS NOTED OTHERWISE

Structural, Civil & Construction
Engineering Consultant

RobertBirdGroup
Member of the Surbana Jurong Group

SYDNEY OFFICE
Robert Bird Group Pty Ltd
PO Box A2309
Sydney South, NSW 1235
Level 11, 151 Castlereagh St
Sydney NSW 2000

Ph: (02) 8246 3200
Fax: (02) 8246 3201
Email: sydney@robertbird.com.au
Web: www.robertbird.com
ACN 010 580 248

Client

lendlease

GENERAL ARRANGEMENT - SHEET 6 OF 10

Project
**TWEED VALLEY HOSPITAL
TWEED SHIRE, GREENFIELD SITE,
NORTHERN RIVERS, NSW 2485**

Scale at A1
AS SHOWN
Date
28.02.20

Drawn
R.GILL
Designer
M.CLAVEL



Design Checker
C.WAITE
Approved
C.ROPE
Job Number
19005

APPROVED FOR CONSTRUCTION

Drawing Number
RBG-CV-DWG-RIE-80-306

Revision
E

- ## NOTES
1. ALL STORMWATER PITS WITHIN KERB & GUTTER TO BE CLASS D KERB INLET PITS WITH 2.0m UNTEL UNLESS NOTED OTHERWISE.
 2. ALL OTHER PITS TO BE SURFACE INLET PITS WITH CLASS D COVER.
 3. UNDERGROUND STORMWATER NETWORK DESIGNED FOR A 5% AEP RAIN EVENT
 4. REFER TO TWEED SHIRE COUNCIL DRAWINGS FOR CONSTRUCTION DETAILS.

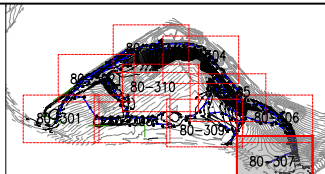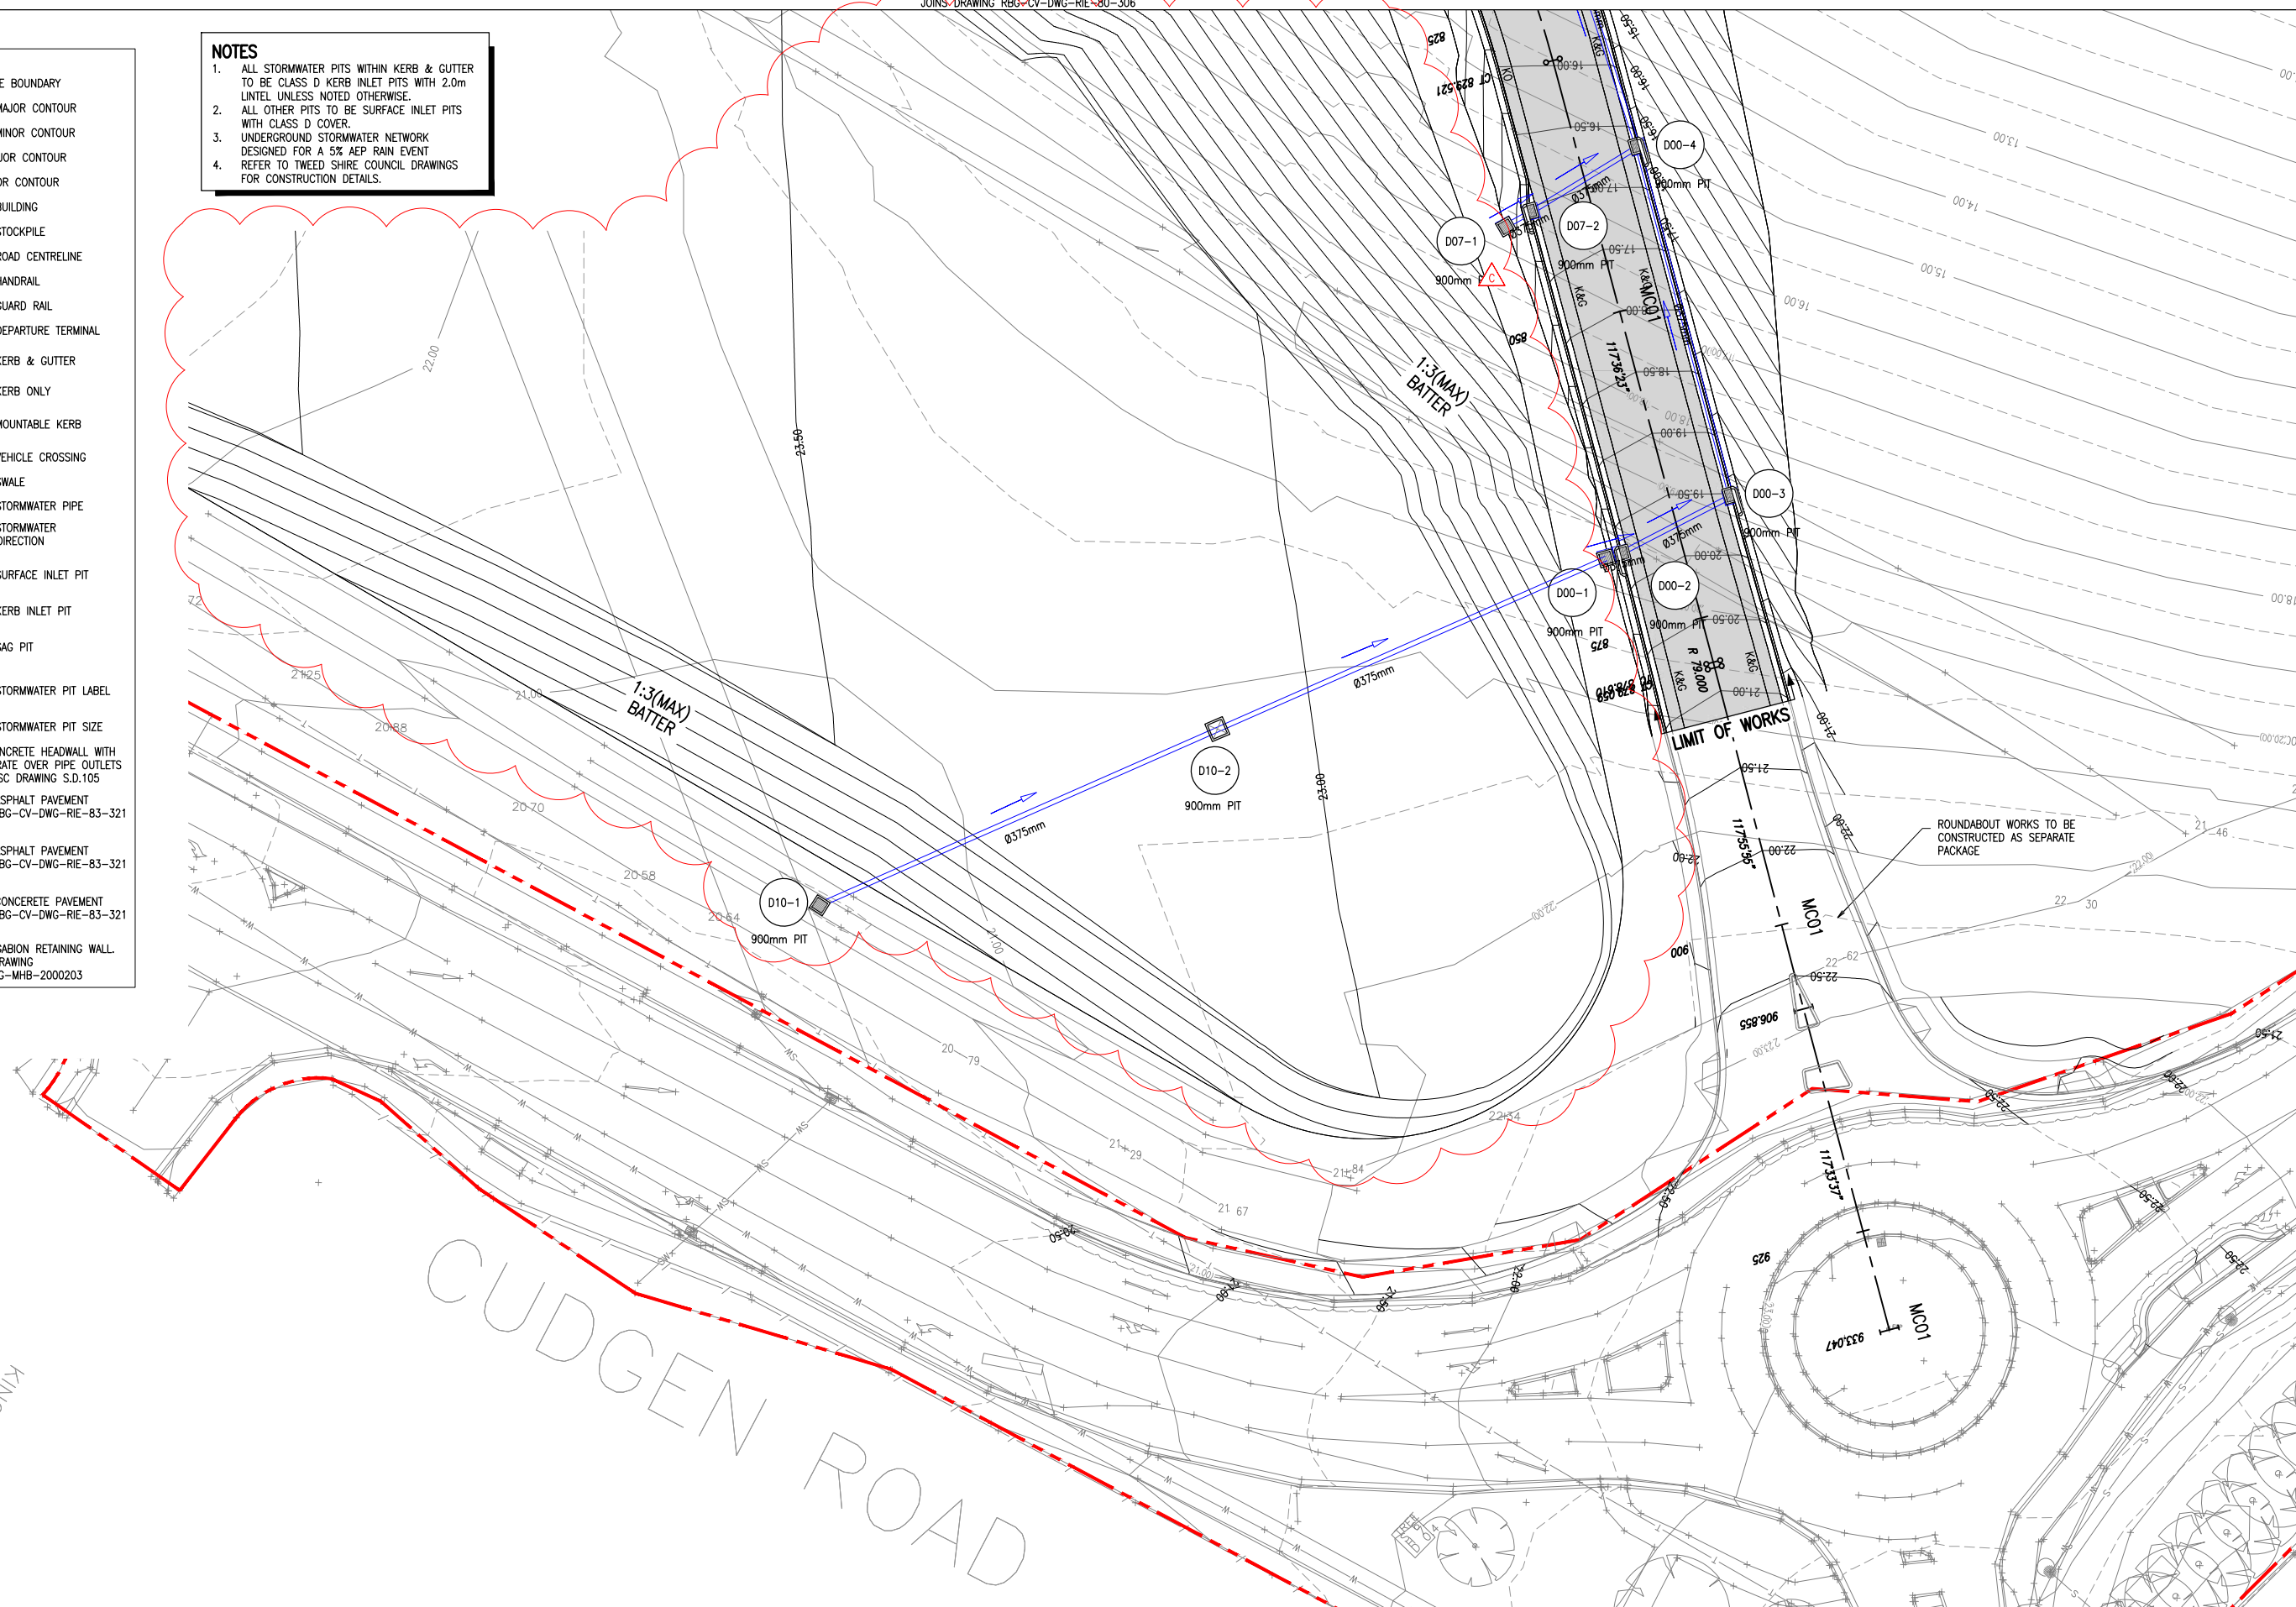

KEY PLAN

Rev	Revision	Description	By	App	Date
1	ISSUED	FOR TENDER	RG	CR	20.05.19
A	ISSUED	FOR CONSTRUCTION	RG	CR	13.09.19
B	ISSUED	FOR CONSTRUCTION	RG	CR	25.11.19
C	ISSUED	FOR CONSTRUCTION	MC	CR	28.02.20

Rev	Revision	Description	By	App	Date

Disclaimer: Robert Bied Group Pty Ltd ACN 020 248 and its related entities (RBSG) do not warrant the accuracy, currency or completeness of any information or data they supply or transfer by electronic means. You are responsible for verifying that any information or data supplied or transferred by electronic means matches the information or data on the corresponding PDF or DWG version issued by RBSG. RBSG will not be liable for any loss or damage you or any other party incur as a result of acting in reliance on any information or data supplied or transferred by electronic means. You release RBSG from any liability for any loss or damage howsoever caused which you or any other party may directly or indirectly suffer in connection with your access to or use of that information or data.

RBSG provides this information for the express purpose contemplated by the underlying terms of engagement. It is not intended for any other purpose and should not be used for any other purpose. The information is not a contractual document. Unless otherwise agreed in writing by RBSG, all intellectual property rights in any information supplied by RBSG are owned by, or licensed to, RBSG. RBSG only provides you with a non-transferable, fully confidential licence to use the information for the purposes intended.

DO NOT SCALE DRAWINGS, USE FIGURED DIMENSIONS
REFER TO GENERAL NOTES UNLESS NOTED OTHERWISE

Structural, Civil & Construction
Engineering Consultant



Robert Bird Group
Member of the Surbana Jurong Group

SYDNEY OFFICE	
Robert Bird Group Pty Ltd	Ph: (02) 8246 3200
PO Box A2309	Fax: (02) 8246 3201
Sydney South, NSW 1235	Email: sydney@robertbird.com.au
Level 11, 151 Castlereagh St	Web: www.robertbird.com
Sydney NSW 2000	ACN 010 580 248

Client



Title
GENERAL ARRANGEMENT – SHEET 7
OF 10

Project
**TWEED VALLEY HOSPITAL
TWEED SHIRE, GREENFIELD SITE,
NORTHERN RIVERS, NSW 2485**

Scale at A1
AS SHOWN
Date
28.02.20

APPROVED FOR CONSTRUCTION

Drawing Number
RBG-CV-DWG-RIE-80-307

Drawn
M.CLAVEL
Designer
M.CLAVEL

Design Checked
C.WAITE
Approved
C.ROPE
Job Number
19005

Revision
C