



An architectural rendering of the Tweed Valley Hospital. The building is a large, modern structure with a central glass-fronted entrance and wings on either side. The wings feature vertical wooden slat cladding and large glass windows. The text "Tweed Valley Hospital" is visible on the left wing. The building is surrounded by a landscaped area with tall grasses, white flowers, and various trees, including a prominent pink tree in the center. A paved road with a few cars is in front of the building. The sky is blue with scattered white clouds. The entire scene is framed by the dark green leaves of trees in the foreground.

CIVIL DRAWINGS

- LEGEND**
- EXISTING SITE BOUNDARY
 - 21.00 PROPOSED MAJOR CONTOUR
 - PROPOSED MINOR CONTOUR
 - 19.00 EXISTING MAJOR CONTOUR
 - EXISTING MINOR CONTOUR
 - PROPOSED BUILDING
 - PROPOSED STOCKPILE
 - PROPOSED ROAD CENTRELINE
 - K&G PROPOSED KERB & GUTTER
 - KO PROPOSED KERB ONLY
 - MK PROPOSED MOUNTABLE KERB
 - PROPOSED STORMWATER PIPE
 - PROPOSED STORMWATER PIPE FLOW DIRECTION
 - PROPOSED SURFACE INLET PIT
 - PROPOSED KERB INLET PIT
 - PROPOSED SAG PIT
 - D02-2 PROPOSED STORMWATER PIT LABEL
 - 900mm PIT PROPOSED STORMWATER PIT SIZE
 - PROPOSED HEADWALL OUTLET
 - ASPHALT PAVEMENT
REFER TO RBG-CV-DWG-RIE-83-321 FOR DETAIL

- NOTES**
- ALL STORMWATER PITS WITHIN KERB & GUTTER TO BE CLASS D KERB INLET PITS WITH 2.0m LINTEL UNLESS NOTED OTHERWISE.
 - ALL OTHER PITS TO BE SURFACE INLET PITS WITH CLASS D COVER.
 - UNDERGROUND STORMWATER NETWORK DESIGNED FOR A 5% AEP RAIN EVENT REFER TO TWEED SHIRE COUNCIL DRAWINGS FOR CONSTRUCTION.

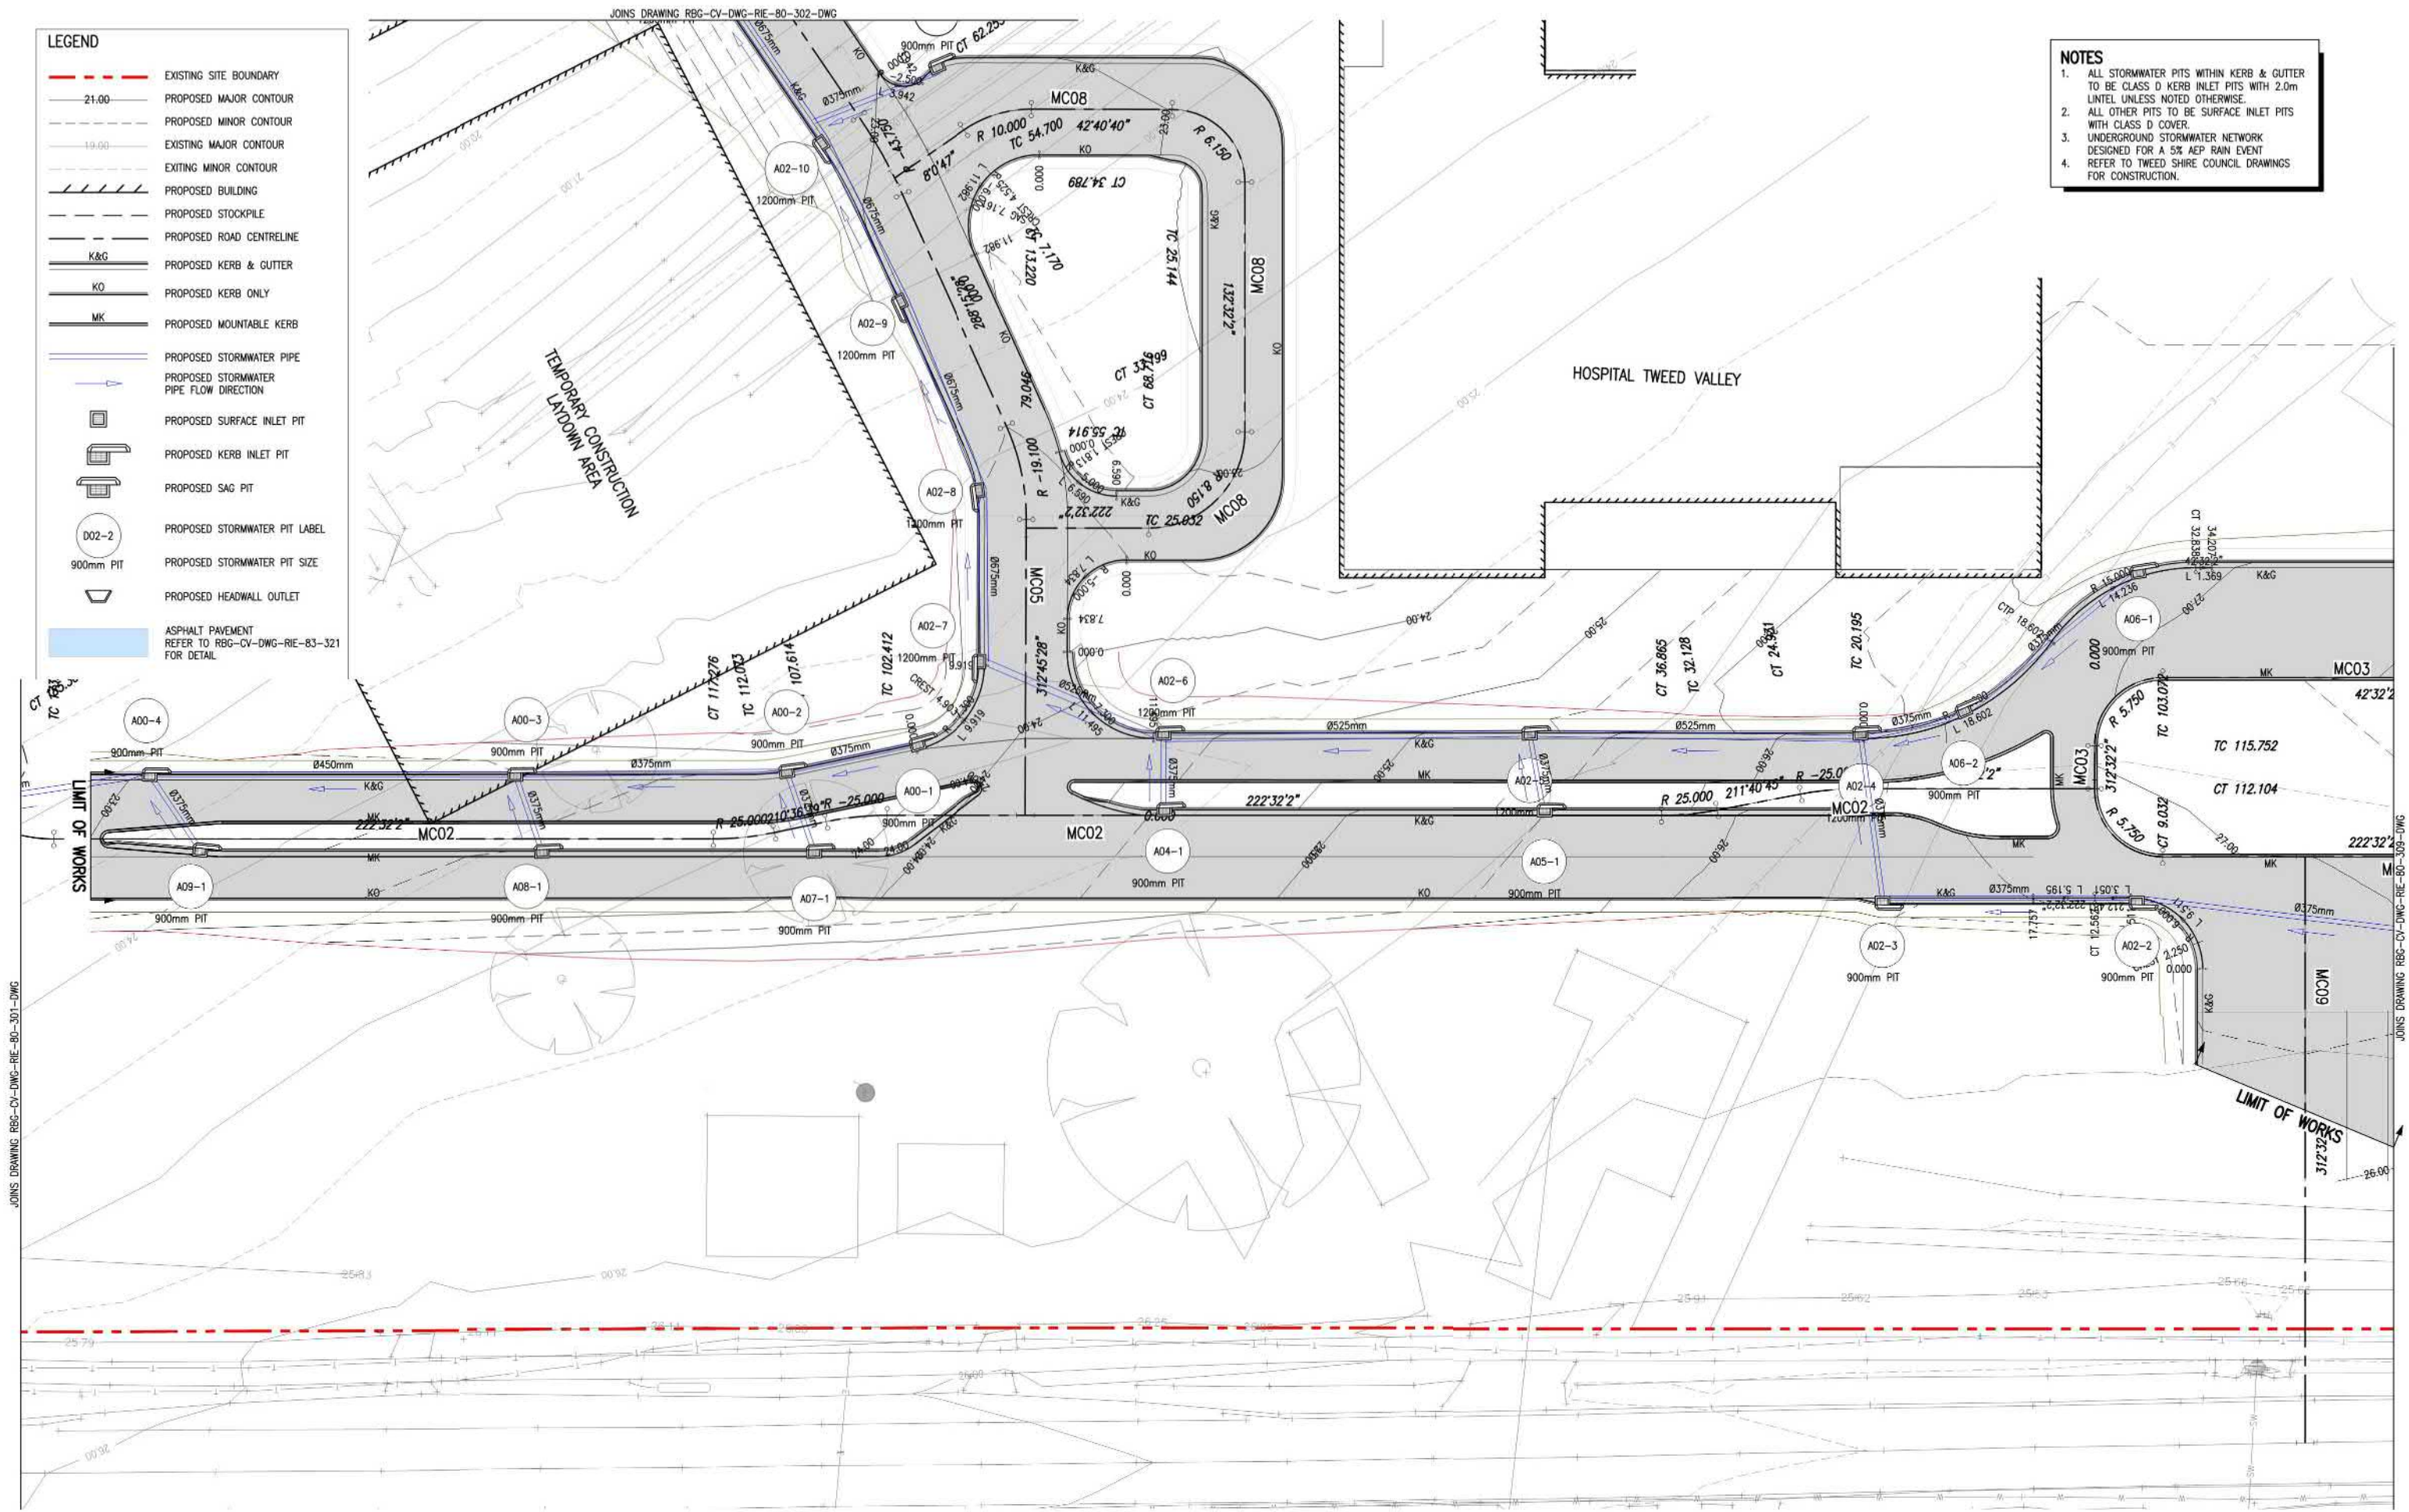

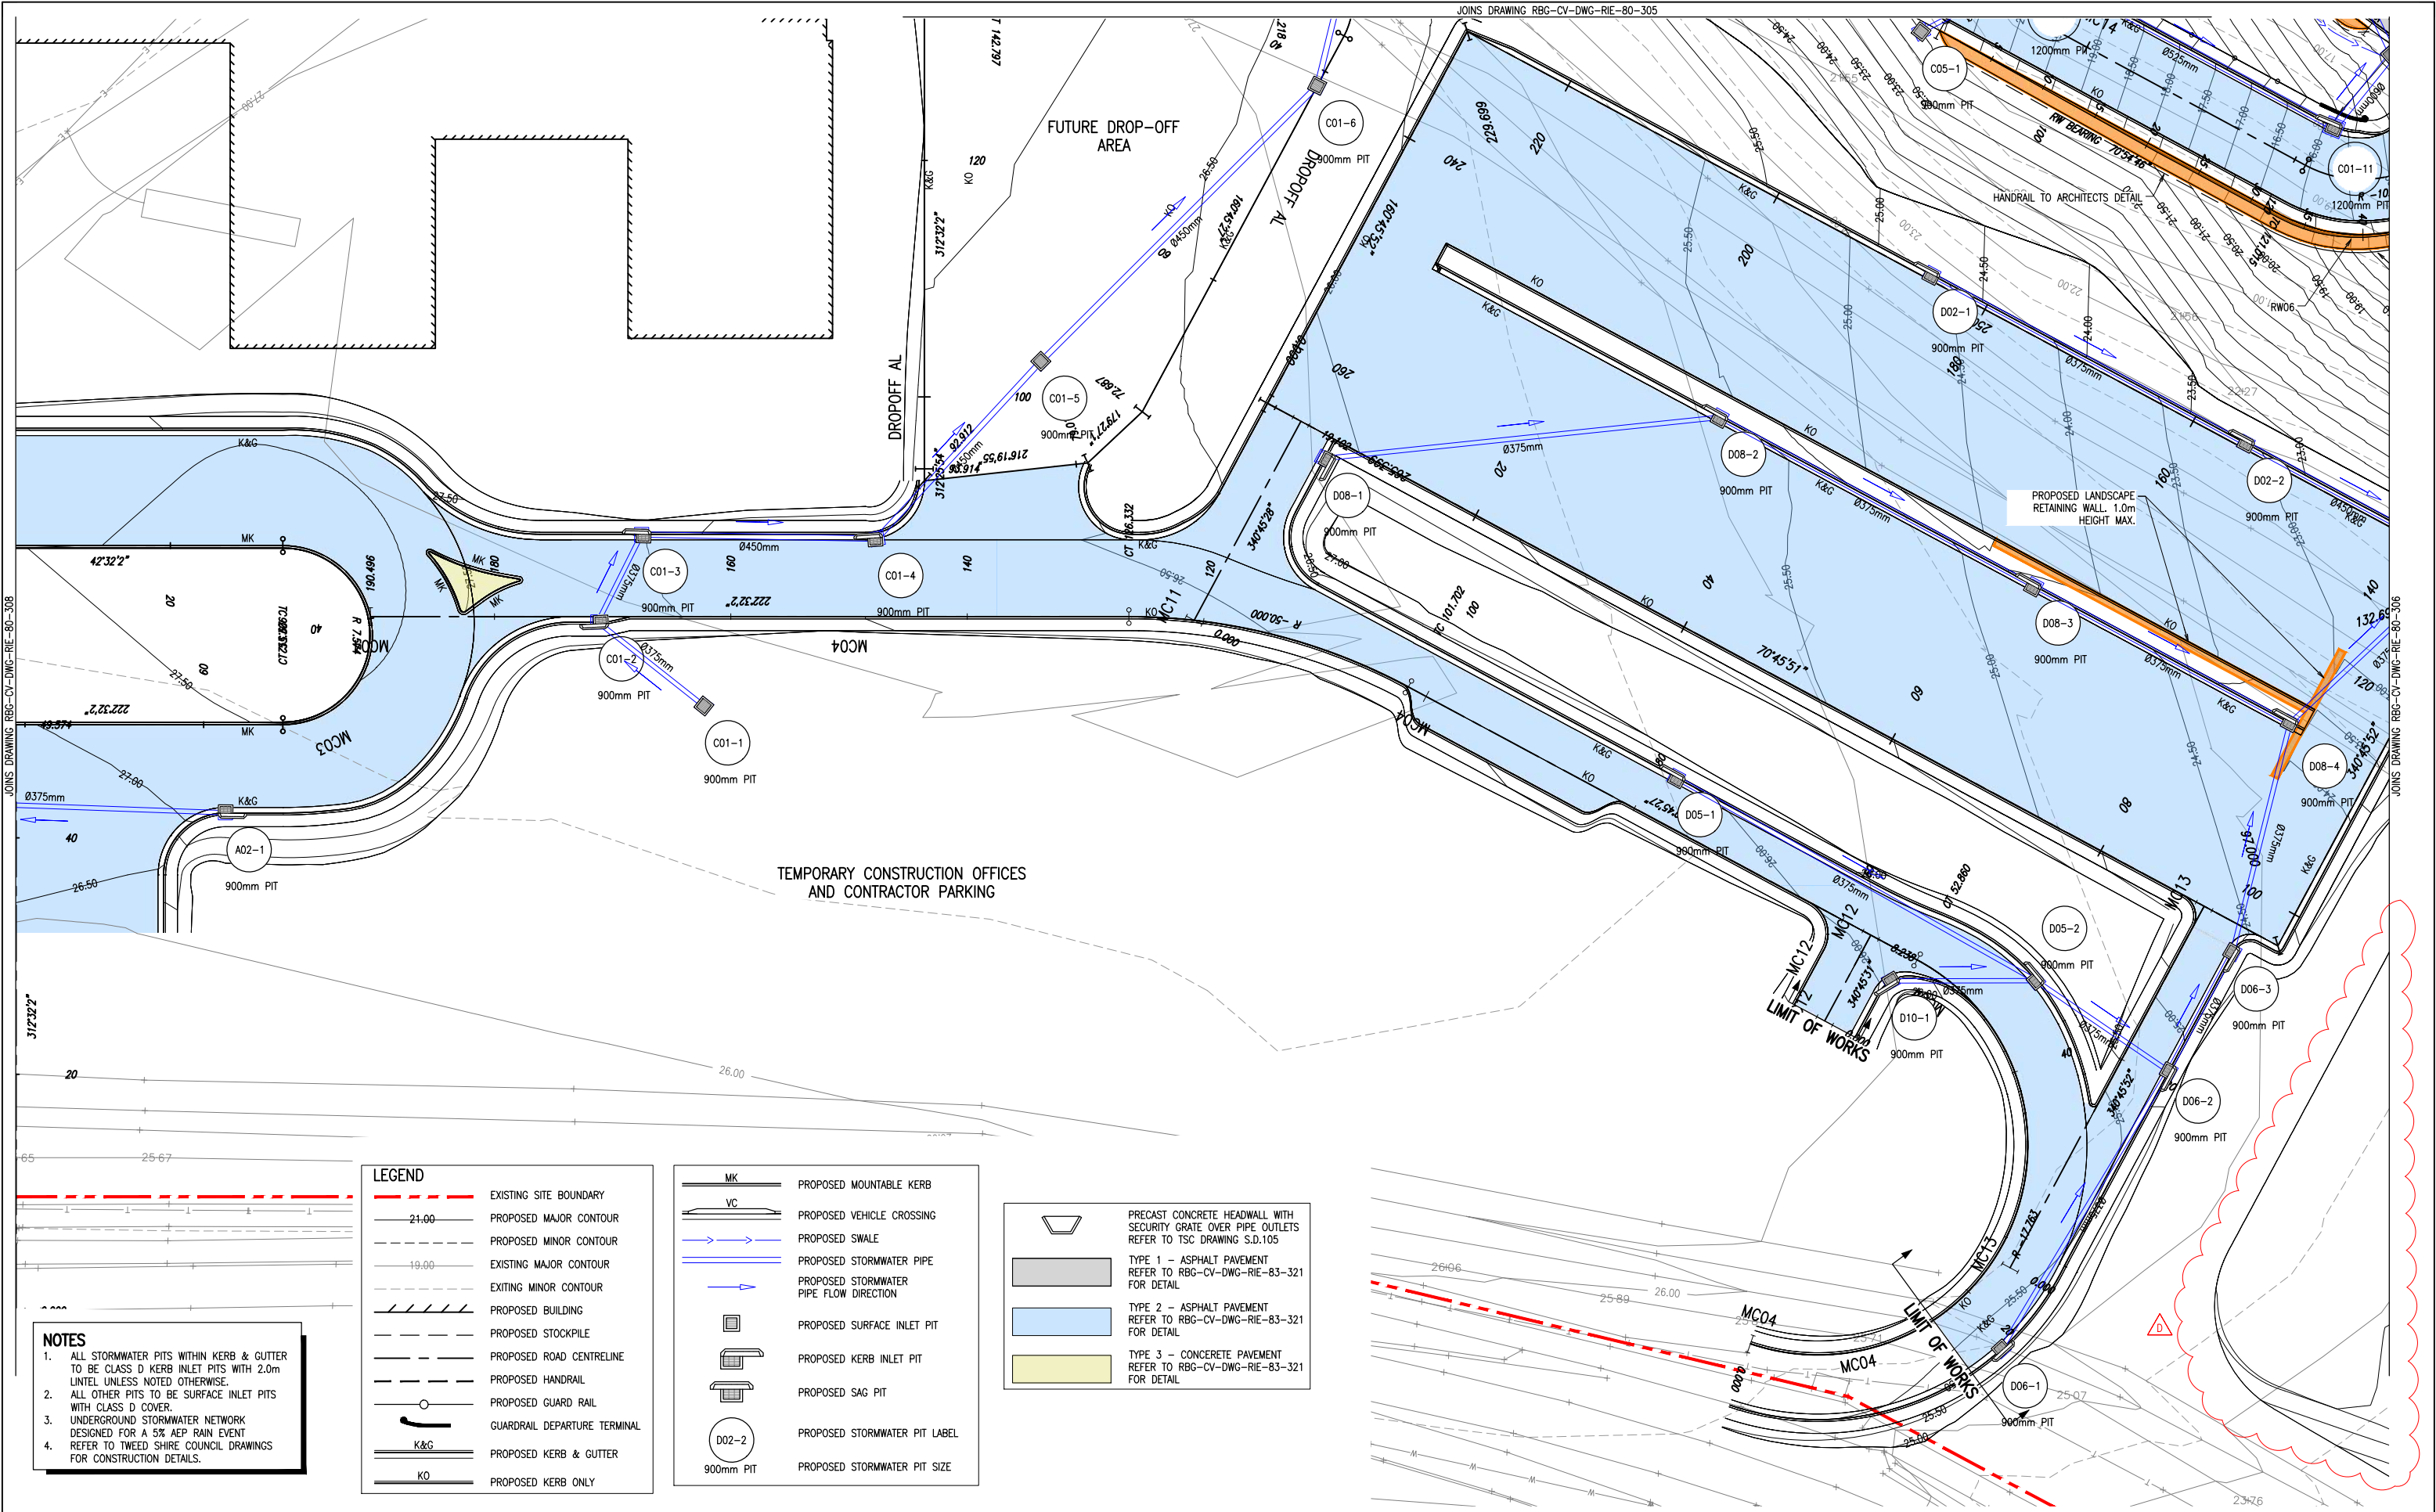



NOTES

- ALL STORMWATER PITS WITHIN KERB & GUTTER TO BE CLASS D KERB INLET PITS WITH 2.0m UNTEL UNLESS NOTED OTHERWISE.
- ALL OTHER PITS TO BE SURFACE INLET PITS WITH CLASS D COVER.
- UNDERGROUND STORMWATER NETWORK DESIGNED FOR A 5% AEP RAIN EVENT REFER TO TWEED SHIRE COUNCIL DRAWINGS FOR CONSTRUCTION DETAILS.

LEGEND	
	EXISTING SITE BOUNDARY
	PROPOSED MAJOR CONTOUR
	PROPOSED MINOR CONTOUR
	EXISTING MAJOR CONTOUR
	EXISTING MINOR CONTOUR
	PROPOSED BUILDING
	PROPOSED STOCKPILE
	PROPOSED ROAD CENTRELINE
	PROPOSED HANDRAIL
	PROPOSED GUARD RAIL
	GUARDRAIL DEPARTURE TERMINAL
	PROPOSED KERB & GUTTER
	PROPOSED KERB ONLY

	PROPOSED MOUNTABLE KERB
	PROPOSED VEHICLE CROSSING
	PROPOSED SWALE
	PROPOSED STORMWATER PIPE
	PROPOSED STORMWATER PIPE FLOW DIRECTION
	PROPOSED SURFACE INLET PIT
	PROPOSED KERB INLET PIT
	PROPOSED SAG PIT
	PROPOSED STORMWATER PIT LABEL
	PROPOSED STORMWATER PIT SIZE

	PRECAST CONCRETE HEADWALL WITH SECURITY GRATE OVER PIPE OUTLETS REFER TO TSC DRAWING S.D.105
	TYPE 1 - ASPHALT PAVEMENT REFER TO RBG-CV-DWG-RIE-83-321 FOR DETAIL
	TYPE 2 - ASPHALT PAVEMENT REFER TO RBG-CV-DWG-RIE-83-321 FOR DETAIL
	TYPE 3 - CONCRETE PAVEMENT REFER TO RBG-CV-DWG-RIE-83-321 FOR DETAIL

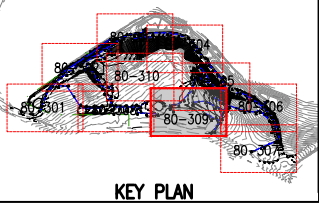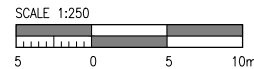

Rev	Revision Description	By	App	Date
1	ISSUED FOR TENDER	RG	CR	20.05.19
A	ISSUED FOR CONSTRUCTION	MC	CR	31.10.19
B	ISSUED FOR CONSTRUCTION	MC	CR	25.11.19
C	ISSUED FOR CONSTRUCTION	MC	CR	27.11.19
D	ISSUED FOR CONSTRUCTION	MC	CR	28.02.20

Rev	Revision Description	By	App	Date
1	ISSUED FOR TENDER	RG	CR	20.05.19
A	ISSUED FOR CONSTRUCTION	MC	CR	31.10.19
B	ISSUED FOR CONSTRUCTION	MC	CR	25.11.19
C	ISSUED FOR CONSTRUCTION	MC	CR	27.11.19
D	ISSUED FOR CONSTRUCTION	MC	CR	28.02.20

Disclaimer: Robert Bird Group Pty Ltd ACN 010 580 248 and its related entities (RBG) do not warrant the accuracy, currency or completeness of any information or data they supply or transfer by electronic means. You are responsible for verifying that any information or data supplied or transferred by electronic means matches the information or data on the corresponding PDF or DWG version issued by RBG. RBG will not be liable for any loss or damage you or any other party incur as a result of acting in reliance on any information or data supplied or transferred by electronic means and you release RBG from any liability for any loss or damage however caused which you or any other party may directly or indirectly suffer in connection with your access to or use of that information or data. RBG provides this information for the express purpose contemplated by the underlying terms of engagement for the project which must not be used for any other purpose. The information is not a contractual document. Unless otherwise agreed in writing by RBG, all intellectual property rights in any information supplied by RBG are owned by, or licensed to, RBG. RBG only provides you with a non-transferable, fully renewable licence to use the intellectual property rights for the express purpose.

DO NOT SCALE DRAWINGS, USE FIGURED DIMENSIONS REFER TO GENERAL NOTES UNLESS NOTED OTHERWISE

Structural, Civil & Construction Engineering Consultant

Robert Bird Group
Member of the Surbana Jurong Group

SYDNEY OFFICE
Robert Bird Group Pty Ltd
PO Box A2309
Sydney South, NSW 1235
Level 11, 151 Castlereagh St
Sydney NSW 2000


Ph: (02) 8246 3200
Fax: (02) 8246 3201
Email: sydney@robertbird.com.au
Web: www.robertbird.com
ACN 010 580 248



GENERAL ARRANGEMENT - SHEET 9 OF 10

Project
TWEED VALLEY HOSPITAL
TWEED SHIRE, GREENFIELD SITE,
NORTHERN RIVERS, NSW 2485

Scale at A1 AS SHOWN Date 28.02.20	Drawn M.CLAVEL Designer M.CLAVEL	Design Checker C.WAITE Approved C.ROPE Job Number 19005
Drawing Number RBG-CV-DWG-RIE-80-309	Revision D	APPROVED FOR CONSTRUCTION

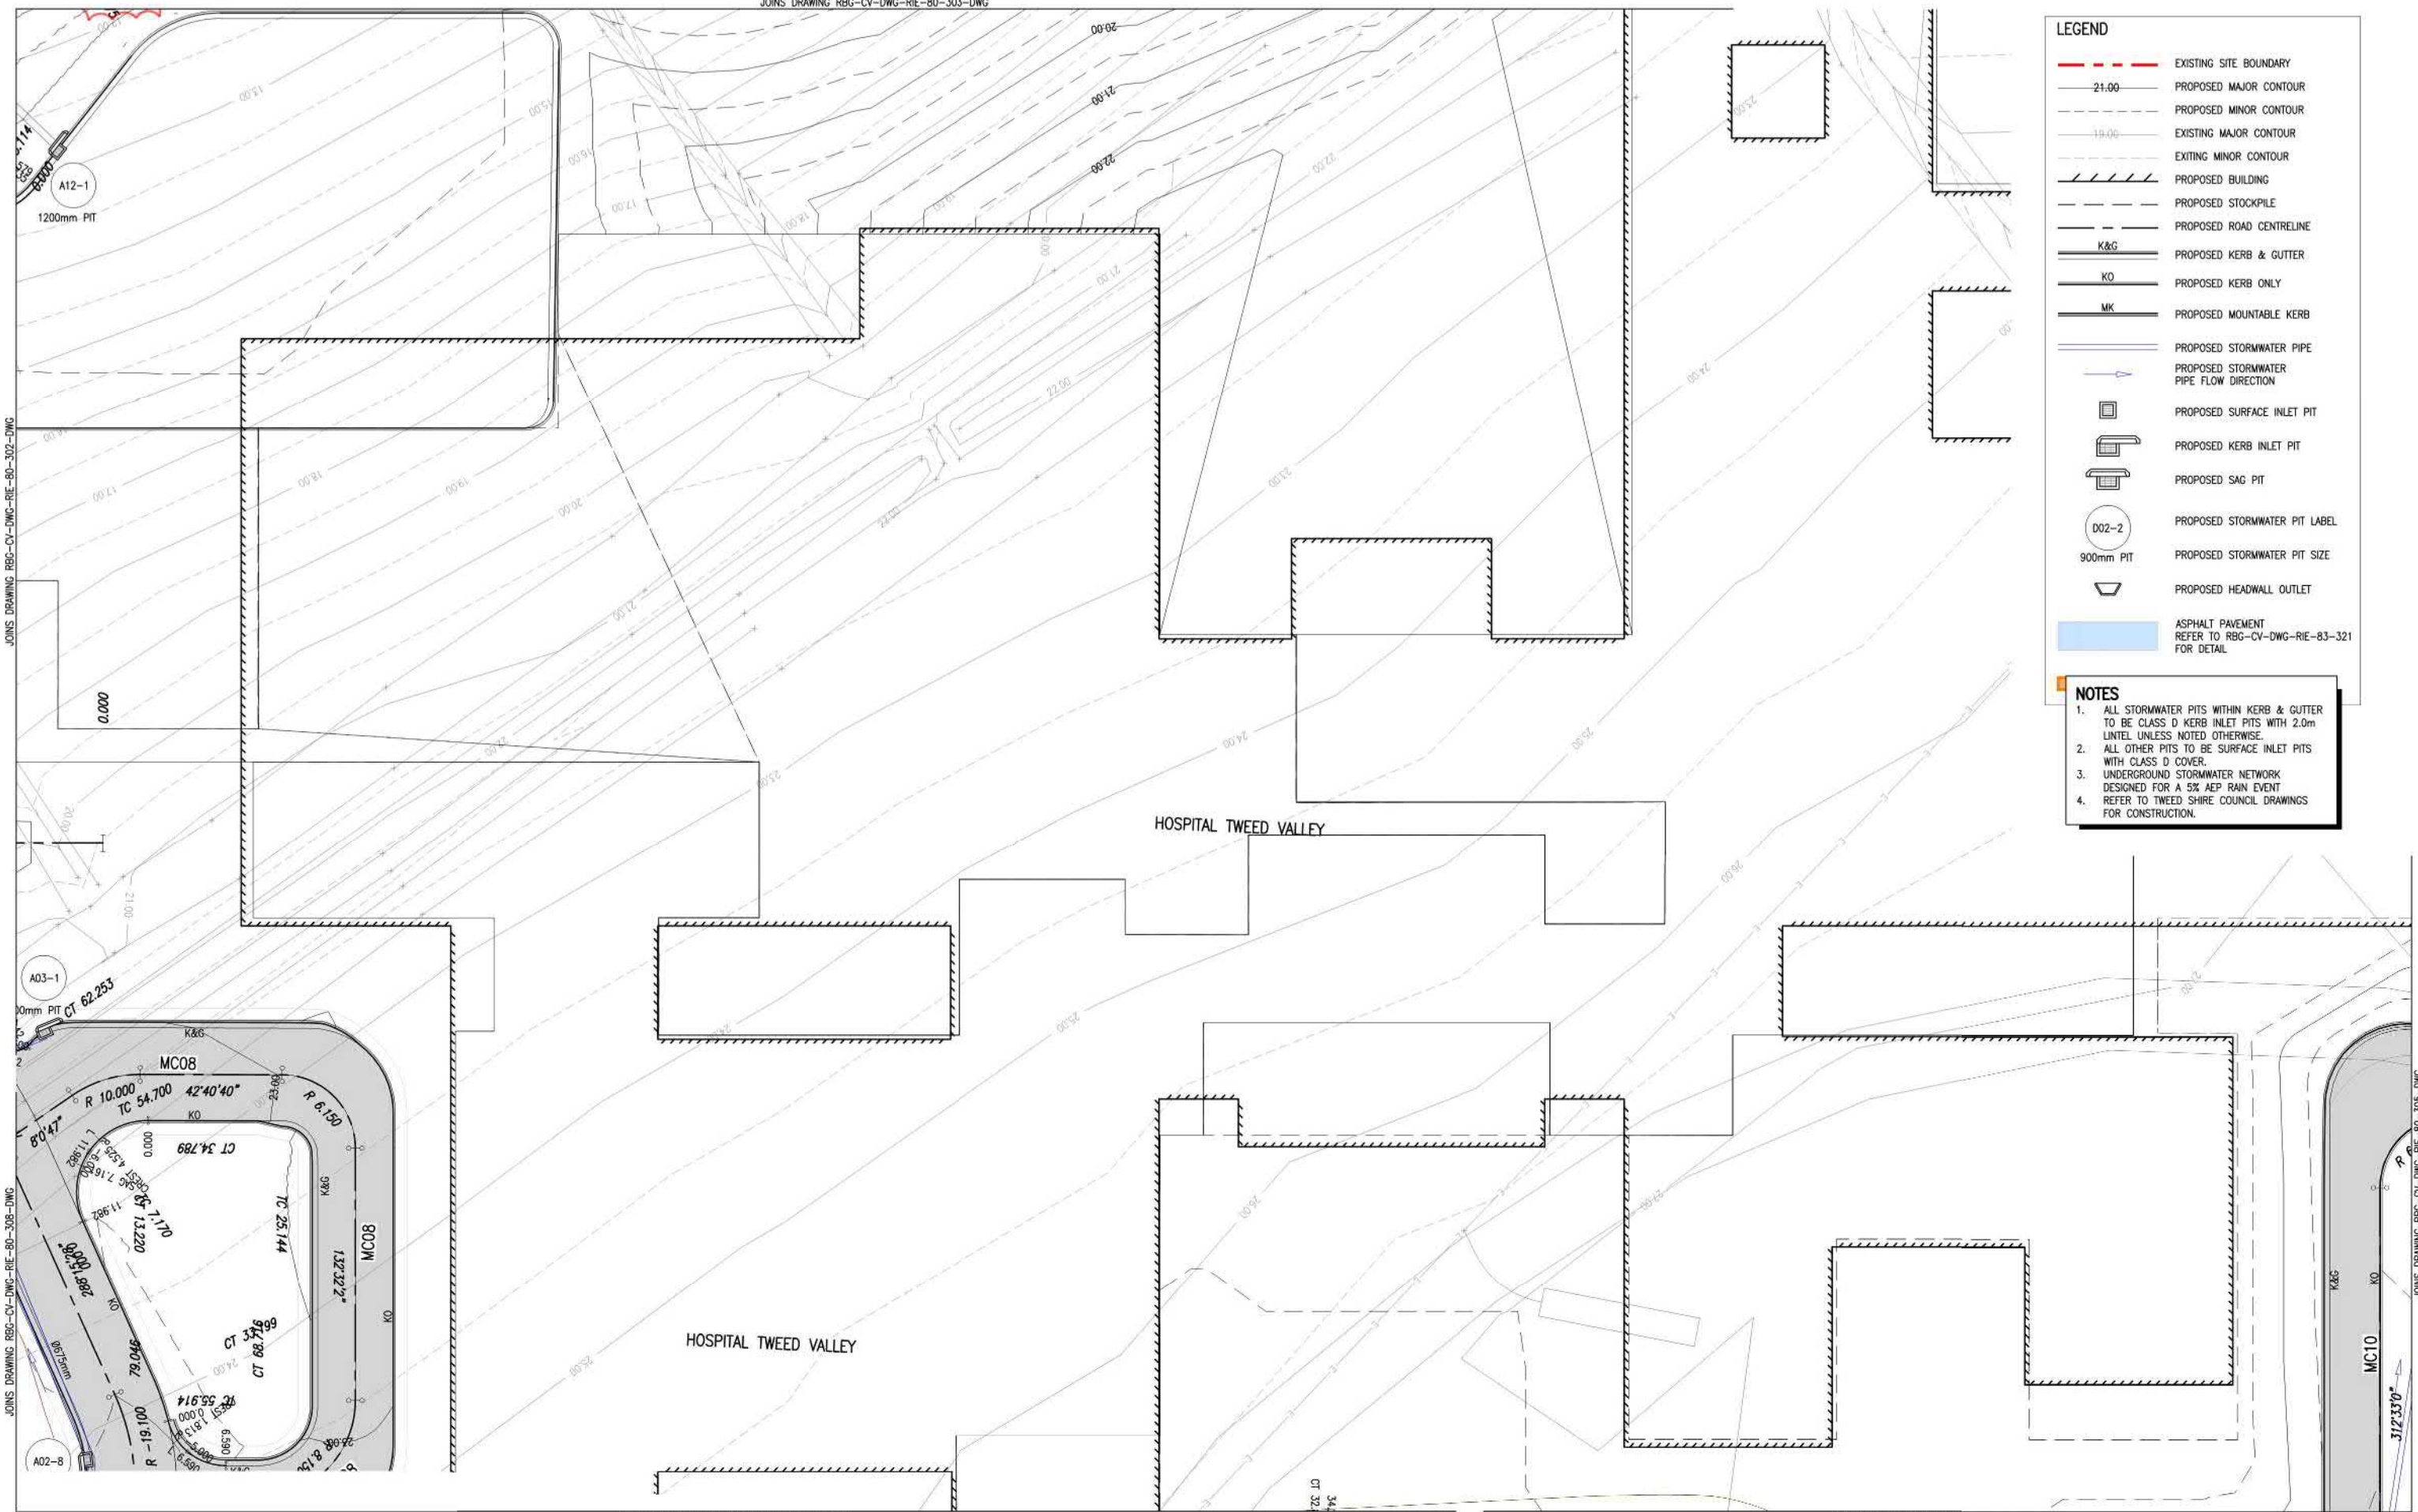

LEGEND

- EXISTING SITE BOUNDARY
- 21.00 PROPOSED MAJOR CONTOUR
- PROPOSED MINOR CONTOUR
- 19.00 EXISTING MAJOR CONTOUR
- EXISTING MINOR CONTOUR
- PROPOSED BUILDING
- PROPOSED STOCKPILE
- PROPOSED ROAD CENTRELINE
- K&G PROPOSED KERB & GUTTER
- KO PROPOSED KERB ONLY
- MK PROPOSED MOUNTABLE KERB
- PROPOSED STORMWATER PIPE
- PROPOSED STORMWATER PIPE FLOW DIRECTION
- PROPOSED SURFACE INLET PIT
- PROPOSED KERB INLET PIT
- PROPOSED SAG PIT
- D02-2 PROPOSED STORMWATER PIT LABEL
- 900mm PIT PROPOSED STORMWATER PIT SIZE
- PROPOSED HEADWALL OUTLET
- ASPHALT PAVEMENT REFER TO RBG-CV-DWG-RIE-83-321 FOR DETAIL

NOTES

- ALL STORMWATER PITS WITHIN KERB & GUTTER TO BE CLASS D KERB INLET PITS WITH 2.0m UNTEL UNLESS NOTED OTHERWISE.
- ALL OTHER PITS TO BE SURFACE INLET PITS WITH CLASS D COVER.
- UNDERGROUND STORMWATER NETWORK DESIGNED FOR A 5% AEP RAIN EVENT REFER TO TWEED SHIRE COUNCIL DRAWINGS FOR CONSTRUCTION.

SCALE 1:250

KEY PLAN

Rev	Revision Description	By	App	Date
1	ISSUED FOR TENDER	RG	CR	20.05.19

DO NOT SCALE DRAWINGS, USE FIGURED DIMENSIONS REFER TO GENERAL NOTES UNLESS NOTED OTHERWISE

Robert Bird Group
Member of the Surland Group

SYDNEY OFFICE
Robert Bird Group Pty Ltd
PO Box A2309
Sydney South, NSW 1235
Level 11, 151 Castlereagh St.
Sydney NSW 2000

Ph: (02) 8246 3200
Fax: (02) 8246 3201
Email: sydney@robertbird.com.au
Web: www.robertbird.com
ACN 010 581 248

lendlease

GENERAL ARRANGEMENT - SHEET 10 OF 10

Project: **TWEED VALLEY HOSPITAL**
TWEED SHIRE, GREENFIELD SITE,
NORTHERN RIVERS, NSW 2485

Scale of A1
AS SHOWN
Date
20.05.19


Drawn
R.GILL
Designer
D.RAVANDEH

Design Checker
D.RAVANDEH
Approved
C.ROPE
Job Number
19005


NOT FOR CONSTRUCTION

Drawing Number
RBG-CV-DWG-RIE-80-310-DWG 1


Revision

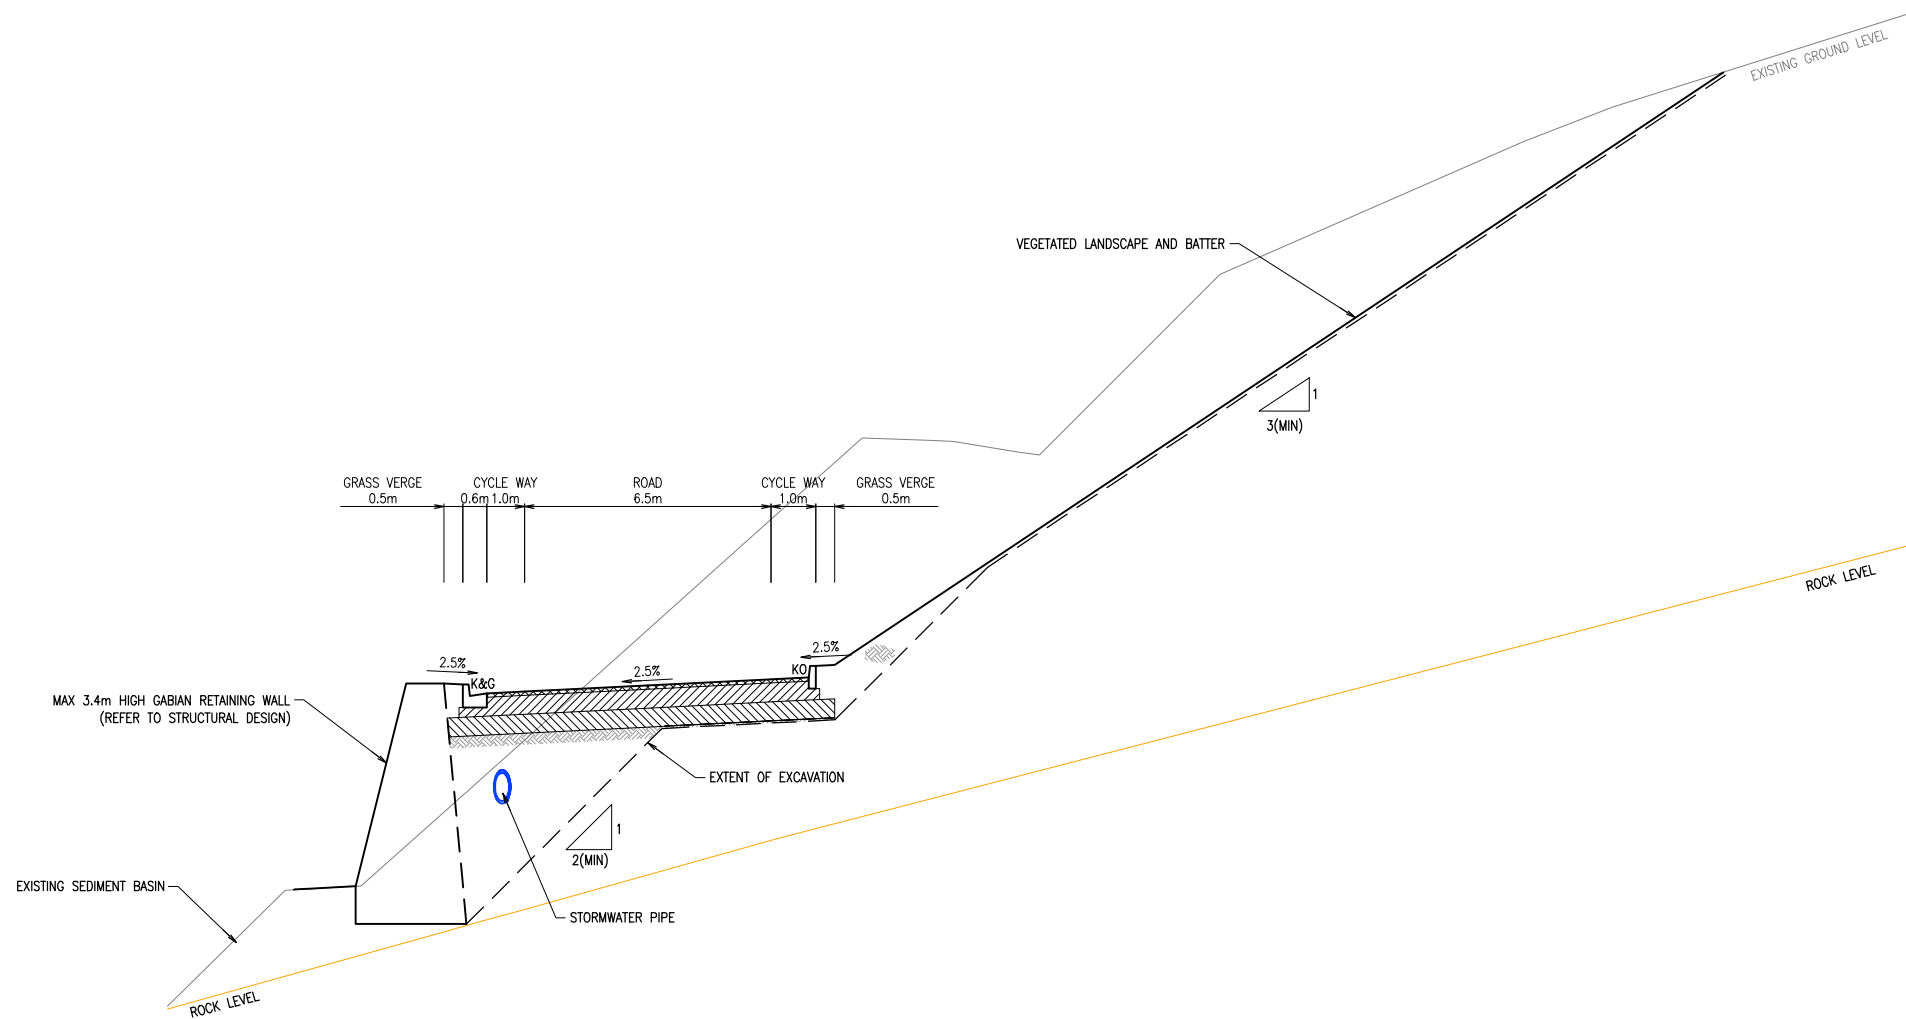

TYPICAL MC01 SECTION - CHAINAGE 450
SCALE H1:100 V1:50

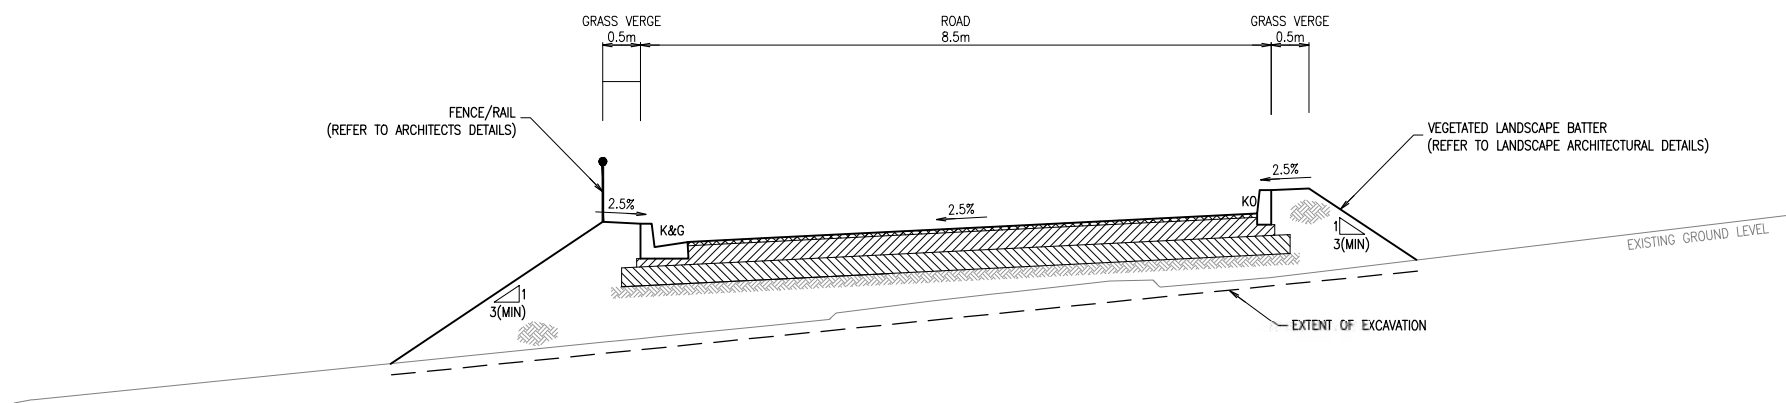

TYPICAL MC01 SECTION - CHAINAGE 100
SCALE H1:50 V1:25

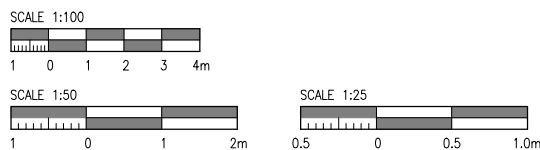

Rev	Revision Description	By	App	Date
1	ISSUED FOR TENDER	RG	CR	20.05.19

Rev	Revision Description	By	App	Date

Disclaimer: Robert Bird Group Pty Ltd ACN 010 580 246 and its related entities (RBG) do not warrant the accuracy, currency or completeness of any information or data they supply or transfer by electronic means. You are responsible for verifying that any information or data supplied or transferred by electronic means matches the information or data on the corresponding PDF or DWG version issued by RBG. RBG will not be liable for any loss or damage you or any other party incurs as a result of acting in reliance on any information or data supplied or transferred by electronic means and you release RBG from any liability for any loss or damage however caused which you or any other party may directly or indirectly suffer in connection with your access to or use of that information or data. RBG provides this information for the express purpose contemplated by the underlying terms of engagement for the project which must not be used for any other purpose. The information is not a contractual document. Unless otherwise agreed in writing by RBG, all intellectual property rights in any information supplied by RBG are owned by, or licensed to, RBG. RBG only provides you with a non-transferable, fully revocable licence to use the intellectual property rights for the express purpose.

DO NOT SCALE DRAWINGS, USE FIGURED DIMENSIONS
REFER TO GENERAL NOTES UNLESS NOTED OTHERWISE

Structural, Civil & Construction
Engineering Consultant

Robert Bird Group
Member of the Surbana Jurong Group


SYDNEY OFFICE
Robert Bird Group Pty Ltd
PO Box A2309
Sydney South, NSW 1235
Level 11, 151 Castlereagh St
Sydney NSW 2000

Ph: (02) 8246 3200
Fax: (02) 8246 3201
Email: sydney@robertbird.com.au
Web: www.robertbird.com
ACN 010 580 246





Project
**TWEED VALLEY HOSPITAL
TWEED SHIRE, GREENFIELD SITE,
NORTHERN RIVERS, NSW 2485**

Scale at A1 AS SHOWN Date 20.05.19	Drawn R.GILL Designer D.RAVANDEH	Design Checker D.RAVANDEH Approved C.ROPE Job Number 19005
NOT FOR CONSTRUCTION		
Drawing Number RBG-CV-DWG-RIE-83-320-DWG	Revision 1	

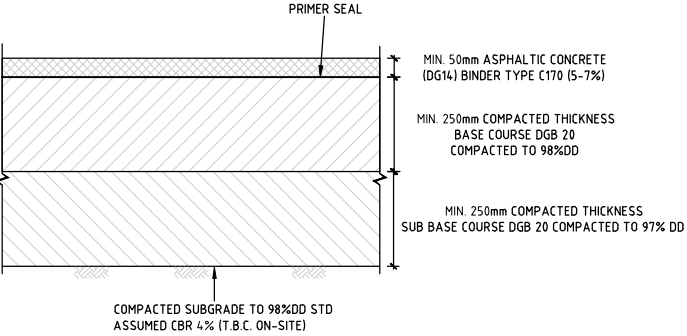


HEAVY DUTY ASPHALT PAVEMENT

SCALE 1:10

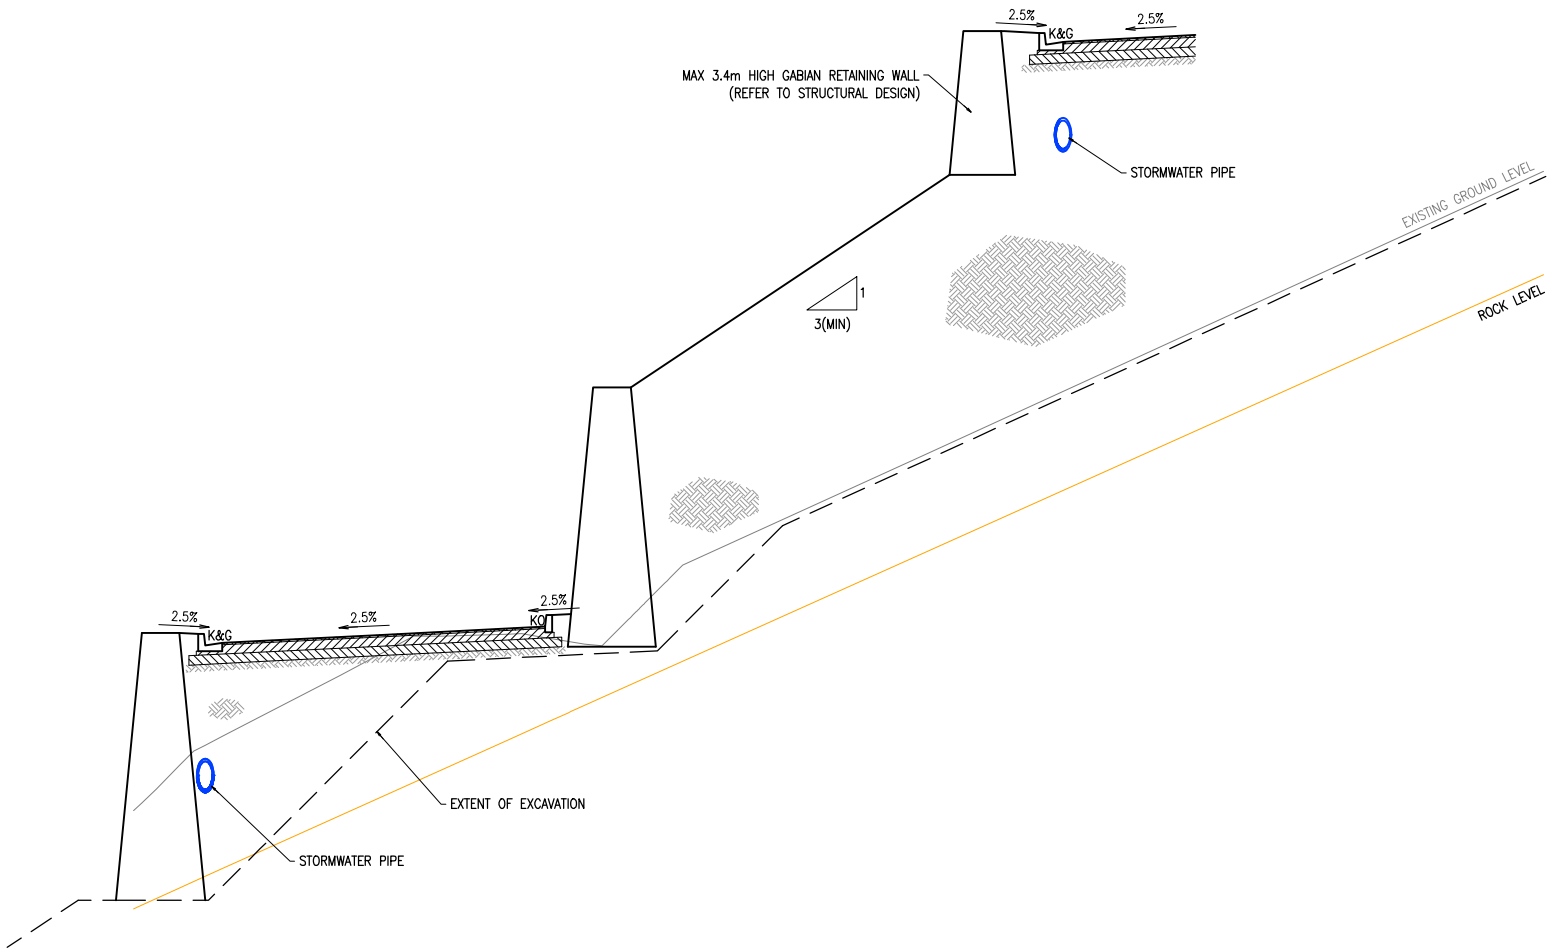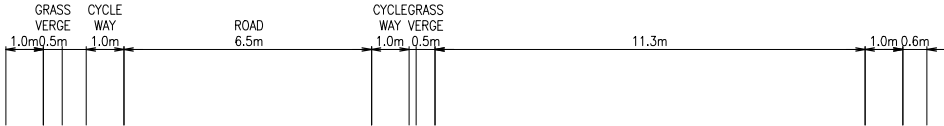

TYPICAL MC01 SECTION – CHAINAGE 600
SCALE H1:100 V1:50

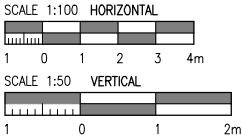

Rev	Revision Description	By	App	Date
1	ISSUED FOR TENDER	RG	CR	20.05.19

Rev	Revision Description	By	App	Date

Disclaimer: Robert Bird Group Pty Ltd ACN 010 580 246 and its related entities (RBG) do not warrant the accuracy, currency or completeness of any information or data they supply or transfer by electronic means. You are responsible for verifying that any information or data supplied or transferred by electronic means matches the information or data on the corresponding PDF or DWG version issued by RBG. RBG will not be liable for any loss or damage you or any other party incur as a result of acting in reliance on any information or data supplied or transferred by electronic means and you release RBG from any liability for any loss or damage however caused which you or any other party may directly or indirectly suffer in connection with your access to or use of that information or data.

RBG provides this information for the express purpose contemplated by the underlying terms of engagement for the project which must not be used for any other purpose. The information is not a contractual document. Unless otherwise agreed in writing by RBG, all intellectual property rights in any information supplied by RBG are owned by, or licensed to, RBG. RBG only provides you with a non-transferable, fully revocable licence to use the intellectual property rights for the express purpose.

**DO NOT SCALE DRAWINGS, USE FIGURED DIMENSIONS
REFER TO GENERAL NOTES UNLESS NOTED OTHERWISE**

Structural, Civil & Construction
Engineering Consultant

Robert Bird Group
Member of the Surbana Jurong Group

SYDNEY OFFICE
Robert Bird Group Pty Ltd
PO Box A2309
Sydney South, NSW 1235
Level 11, 151 Castlereagh St
Sydney NSW 2000

Ph: (02) 8246 3200
Fax: (02) 8246 3201
Email: sydney@robertbird.com.au
Web: www.robertbird.com
ACN 010 580 248



**ROADWORKS – TYPICAL SECTION –
SHEET 2 OF 2**

Project
**TWEED VALLEY HOSPITAL
TWEED SHIRE, GREENFIELD SITE,
NORTHERN RIVERS, NSW 2485**

Scale at A1 AS SHOWN Date 20.05.19	Drawn R.GILL Designer D.RAVANDEH	Design Checker D.RAVANDEH Approved C.ROPE Job Number 19005
NOT FOR CONSTRUCTION		
Drawing Number RBG-CV-DWG-RIE-83-321-DWG 1	Revision	