

APPENDIX B1

Photomontaged Daytime Views

COPYRIGHT
This drawing is the copyright of Urbaine Pty Ltd
It is issued on condition that it is not to be copied or reproduced in any form
or disclosed to any unauthorised person, either wholly, or in part without
the express written consent of Urbaine Pty Ltd
Do not scale from this drawing
This drawing is to be read in conjunction with all relevant architect's and
engineer's drawings and specifications. Contractors must verify all
dimensions / levels on site prior to construction and preparation of all shop
drawings

REVISIONS

NOTES

CLIENT: NSW Health Infrastructure
DRAWING: SSD2 - Visual Impact Study
Photomontaged Day Views

PROJECT: Tweed Valley
Hospital Development
SCALE:

ISSUE:
DWG NO:

urbaine
ARCHITECTURE

urbaine pty ltd , 6/15, The Corso, Manly, NSW 2095. Tel: 02 8355 6770



aerial site photo with viewpoint locations indicated

COPYRIGHT

The drawing is the copyright of Urbaine Pty Ltd. It is issued on condition that it is not to be copied or reproduced in any form or disclosed to any unauthorised person, either wholly, or in part without the express written consent of Urbaine Pty Ltd. Do not scale from this drawing. This drawing is to be read in conjunction with all relevant architect's and engineer's drawings and specifications. Contractors must verify all dimensions / levels on site prior to construction and preparation of shop drawings.

REVISIONS

--	--

NOTES

--

CLIENT:

NSW Health Infrastructure
SSD2 - Visual Impact Study

PROJECT:

Tweed Valley Hospital Development

SCALE:

ISSUE:

DWG. NO.

urbaine
ARCHITECTURE

urbaine pty ltd | 6/15, The Corso, Manly, NSW 2095. Tel: 02 8355 6770



viewpoint no.1 - site photo



viewpoint no.1 - full model and reference points overlaid

COPYRIGHT
This drawing is the copyright of urbane pty ltd
It is issued on condition that it is not to be copied or reproduced in any form
or disclosed to any unauthorised person, either wholly, or in part without
the express written consent of urbane pty ltd
Do not scale from this drawing.
This drawing is to be read in conjunction with all relevant architect's and
engineer's drawings and specifications. Contractors must verify all
dimensions / levels on site prior to construction and preparation of shop
drawings.

REVISIONS

NOTES

CLIENT: NSW Health Infrastructure
DRAWING: SSD2 - Visual Impact Study

PROJECT: Tweed Valley
Hospital Development
SCALE:

ISSUE:
DWG. NO.

urbaine
ARCHITECTURE

urbaine pty ltd , 6/15, The Corso, Manly, NSW 2095. Tel: 02 8355 6770



viewpoint no.1 - photomontaged



viewpoint no.1 - extent of visual impact

COPYRIGHT
This drawing is the copyright of urbaine pty ltd
It is issued on condition that it is not to be copied or reproduced in any form
or disclosed to any unauthorised person, either wholly, or in part without
the express written consent of urbaine pty ltd
Do not scale from this drawing.
This drawing is to be read in conjunction with all relevant architect's and
engineer's drawings and specifications. Contractors must verify all
dimensions / levels on site prior to construction and preparation of shop
drawings.

REVISIONS

NOTES

CLIENT: NSW Health Infrastructure
DRAWING: SSD2 - Visual Impact Study

PROJECT: Tweed Valley
Hospital Development
SCALE:


ISSUE:
DWG. NO.

urbaine
ARCHITECTURE

urbaine pty ltd , 6/15, The Corso, Manly, NSW 2095. Tel: 02 8355 6770



viewpoint no.2 - site photo

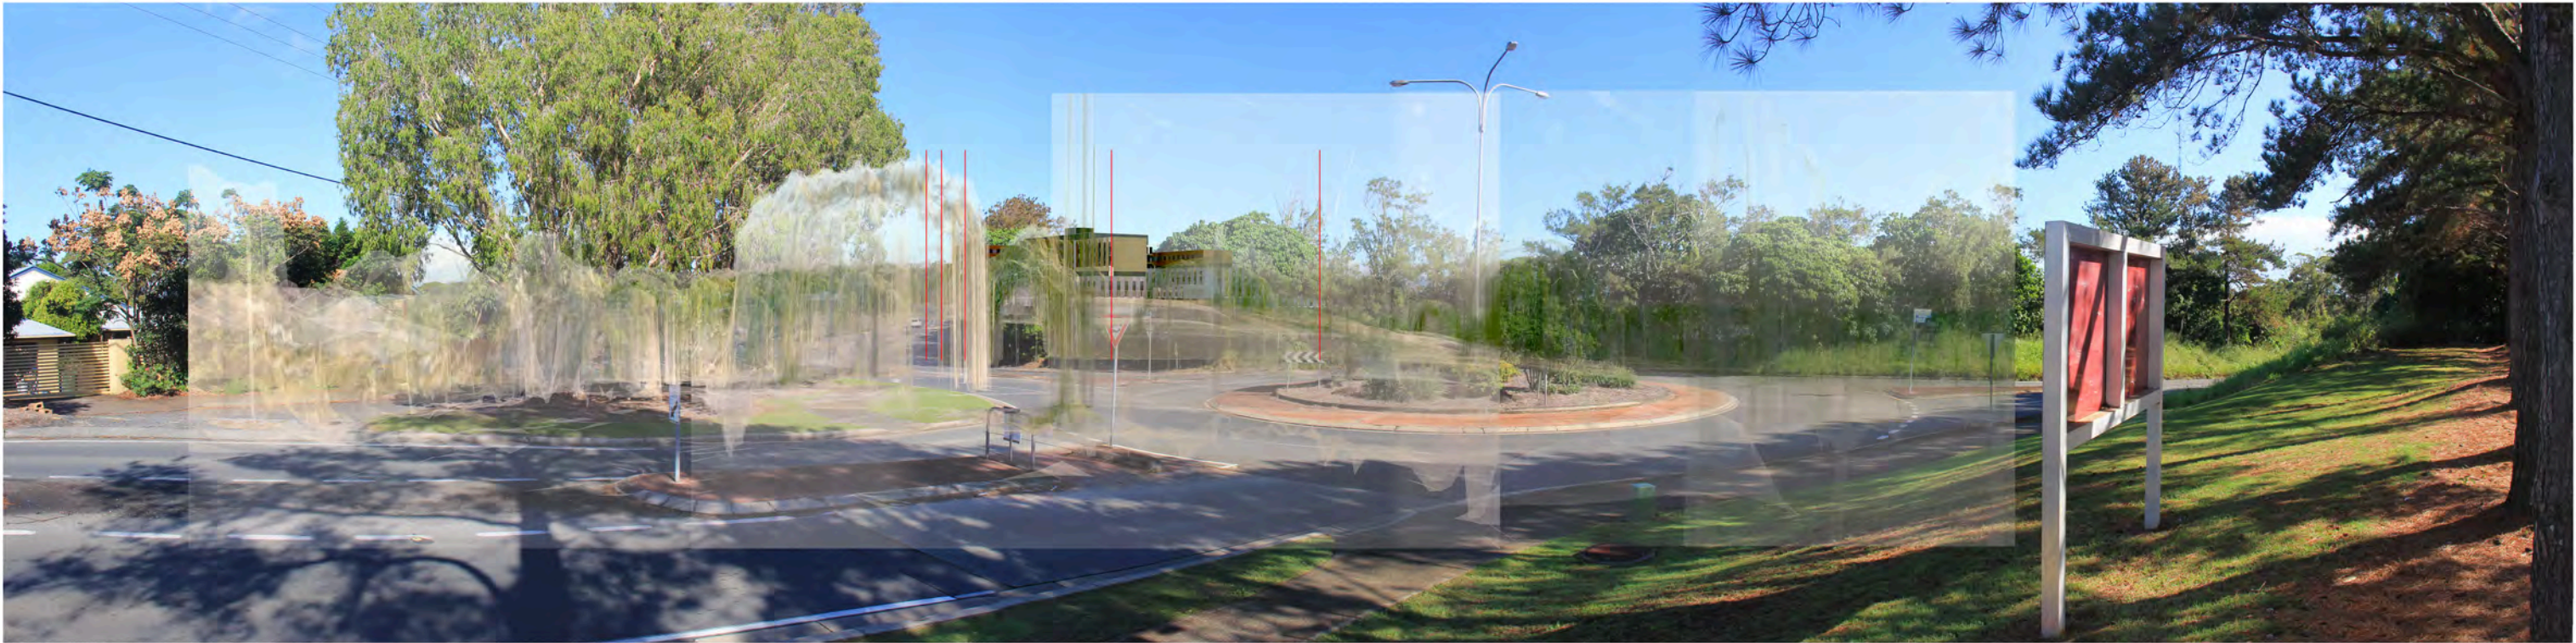

viewpoint no.2 - full model and reference points overlaid

COPYRIGHT
This drawing is the copyright of urbaine pty ltd
It is issued on condition that it is not to be copied or reproduced in any form
or disclosed to any unauthorised person, either wholly, or in part without
the express written consent of urbaine pty ltd
Do not scale from this drawing.
This drawing is to be read in conjunction with all relevant architect's and
engineer's drawings and specifications. Contractors must verify all
dimensions / levels on site prior to construction and preparation of shop
drawings.

REVISIONS

NOTES

CLIENT: NSW Health Infrastructure
DRAWING: SSD2 - Visual Impact Study

PROJECT: Tweed Valley
Hospital Development
SCALE:

ISSUE:
DWG. NO.

urbaine
ARCHITECTURE

urbaine pty ltd , 6/15, The Corso, Manly, NSW 2095. Tel: 02 8355 6770



viewpoint no.2 - photomontaged



viewpoint no.2 - extent of visual impact

COPYRIGHT
This drawing is the copyright of Urbaine Pty Ltd.
It is issued on condition that it is not to be copied or reproduced in any form or disclosed to any unauthorised person, either wholly, or in part without the express written consent of Urbaine Pty Ltd.
Do not scale from this drawing.
This drawing is to be read in conjunction with all relevant architect's and engineer's drawings and specifications. Contractors must verify all dimensions / levels on site prior to construction and preparation of shop drawings.

REVISIONS

NOTES

CLIENT: NSW Health Infrastructure
DRAWING: SSD2 - Visual Impact Study

PROJECT: Tweed Valley Hospital Development
SCALE:

ISSUE:
DWG. NO.

urbaine
ARCHITECTURE

urbaine pty ltd , 6/15, The Corso, Manly, NSW 2095 Tel: 02 8355 6770



viewpoint no.3 - site photo



viewpoint no.3 - full model and reference points overlaid



viewpoint no.3 - photomontaged



viewpoint no.3 - extent of visual impact



viewpoint no.4 - site photo



viewpoint no.4 - full model and reference points overlaid (no visible impact)



viewpoint no.5 - site photo



viewpoint no.5 - full model and reference points overlaid



viewpoint no.5 - photomontaged



viewpoint no.5 - extent of visual impact



viewpoint no.6 - site photo



viewpoint no.6 - full model and reference points overlaid

COPYRIGHT
This drawing is the copyright of urbaine pty ltd
It is issued on condition that it is not to be copied or reproduced in any form
or disclosed to any unauthorised person, either wholly, or in part without
the express written consent of urbaine pty ltd
Do not scale from this drawing.
This drawing is to be read in conjunction with all relevant architect's and
engineer's drawings and specifications. Contractors must verify all
dimensions / levels on site prior to construction and preparation of shop
drawings.

REVISIONS

NOTES

CLIENT: NSW Health Infrastructure
DRAWING: SSD2 - Visual Impact Study

PROJECT: Tweed Valley
Hospital Development
SCALE:

ISSUE:
DWG. NO.

urbaine
ARCHITECTURE

urbaine pty ltd , 6/15, The Corso, Manly, NSW 2095 Tel: 02 8355 6770



viewpoint no.6 - photomontaged



viewpoint no.6 - extent of visual impact

COPYRIGHT

This drawing is the copyright of urbaine pty ltd
It is issued on condition that it is not to be copied or reproduced in any form
or disclosed to any unauthorised person, either wholly, or in part without
the express written consent of urbaine pty ltd
Do not scale from this drawing.
This drawing is to be read in conjunction with all relevant architect's and
engineer's drawings and specifications. Contractors must verify all
dimensions / levels on site prior to construction and preparation of shop
drawings.

REVISIONS

NOTES

CLIENT:

NSW Health Infrastructure
SSD2 - Visual Impact Study

PROJECT:

Tweed Valley
Hospital Development

ISSUE:

DWG NO.

urbaine
ARCHITECTURE

urbaine pty ltd , 6/15, The Corso, Manly, NSW 2095 Tel: 02 8355 6770



viewpoint no.7 - site photo



viewpoint no.7 - full model and reference points overlaid



viewpoint no.7 - photomontaged



viewpoint no.7 - extent of visual impact