



An architectural rendering of the Tweed Valley Hospital. The building is a modern, multi-story structure with a facade of vertical wooden slats and large glass windows. It is surrounded by lush greenery, including tall grasses in the foreground and various trees. A paved road with a few cars leads towards the building. The sky is blue with scattered white clouds. The text "Tweed Valley Hospital" is visible on the building's facade.

CONSTRUCTION
METHODOLOGY
DRAWINGS

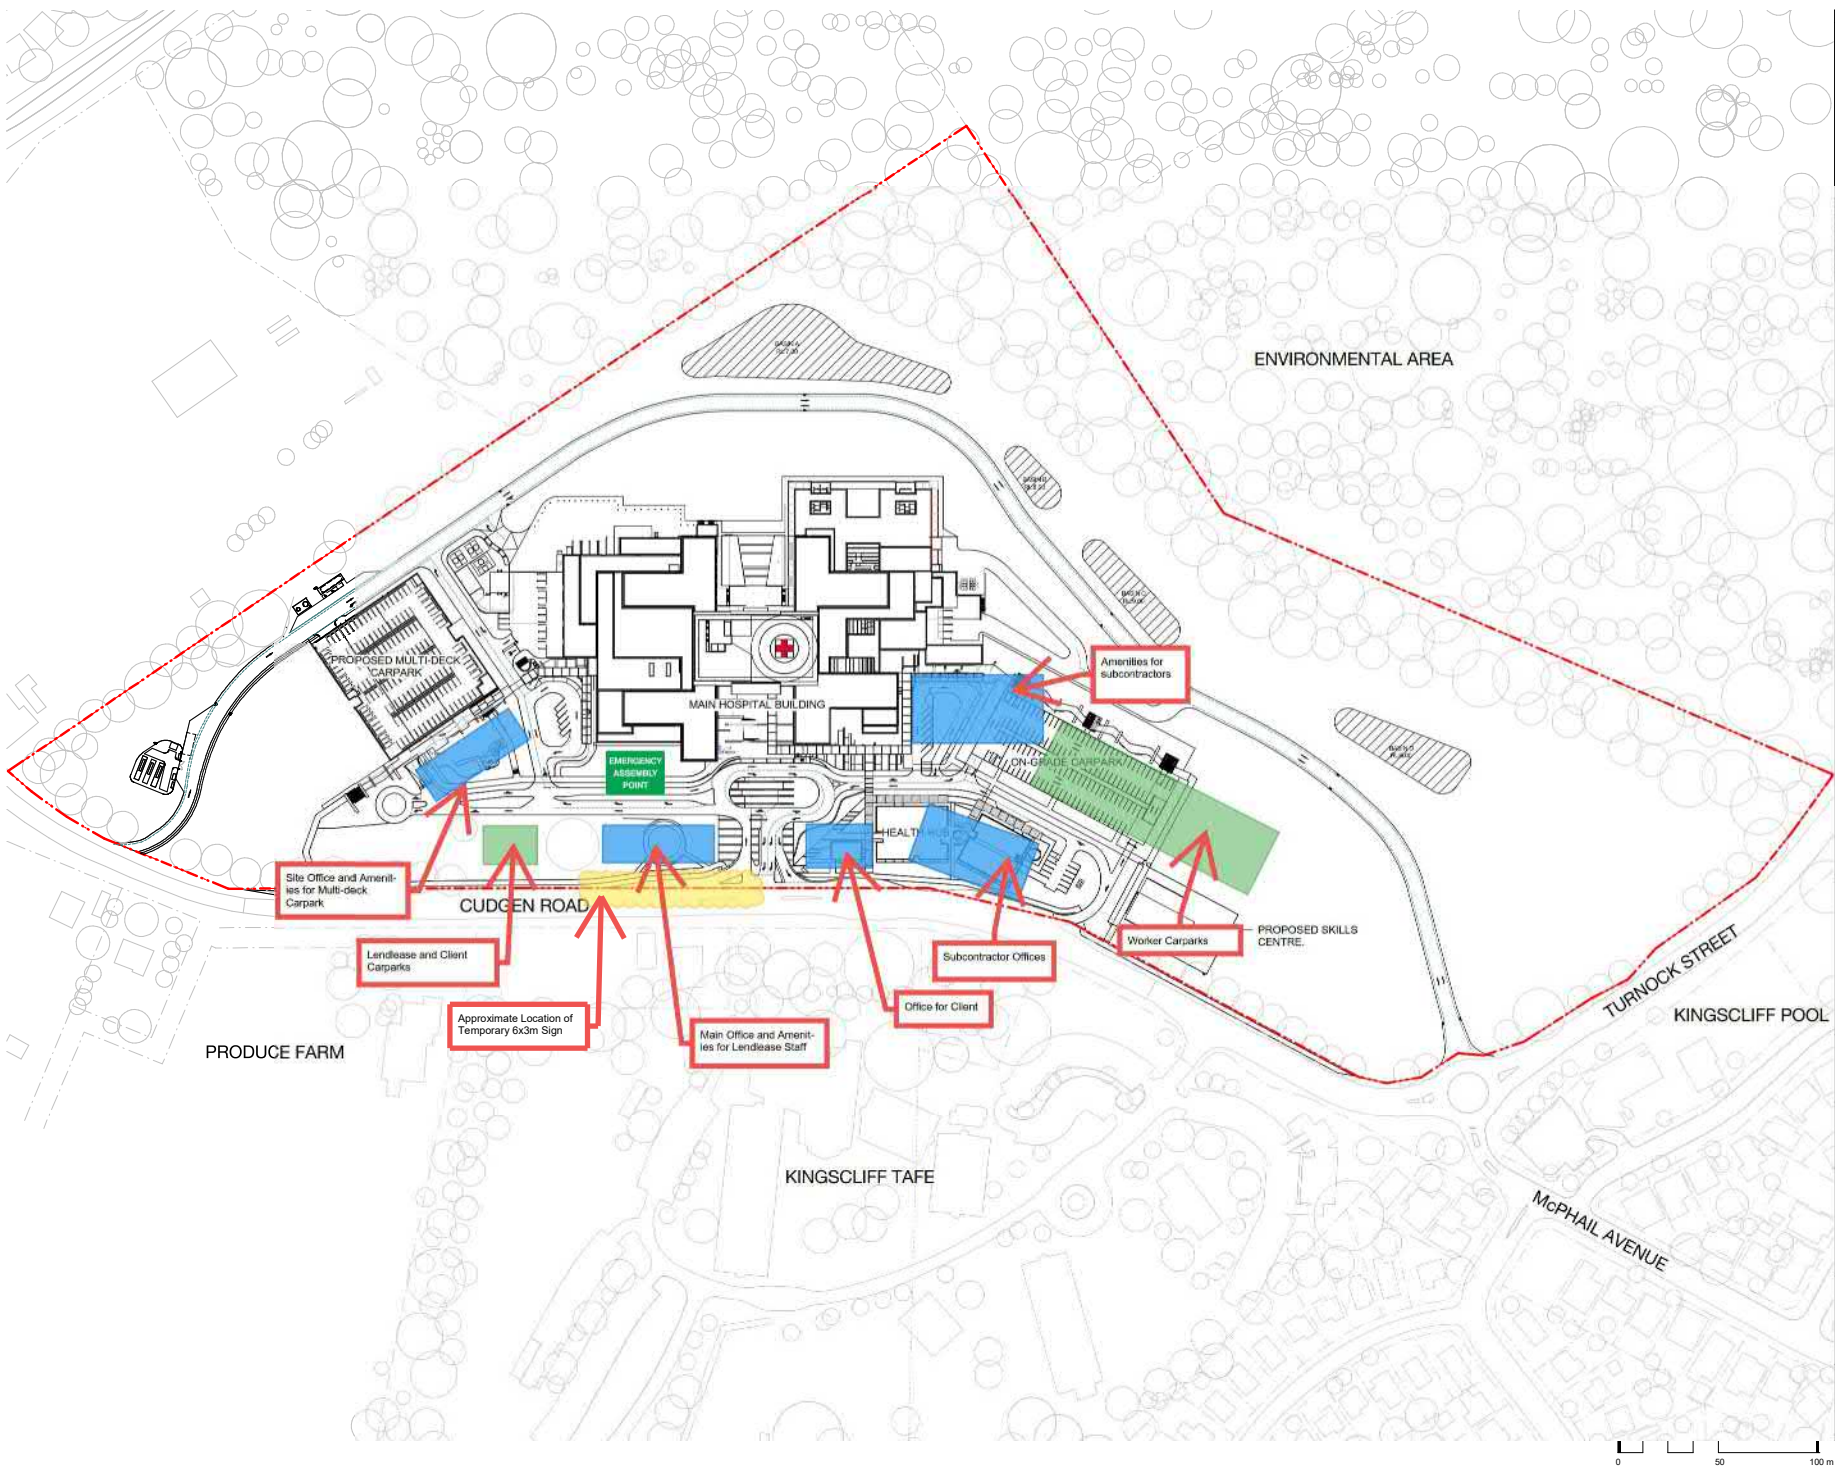

KEY PLAN	
Revision:	1
Description:	Site Amenities and Office Setup
Appr:	LB
Date:	13/09/2019
	
Client:	Health Infrastructure
Project:	Tweed Valley Hospital
Project No.:	261063 & 261067
Project Address:	771 Cudgen Road, Cudgen
Drawing No.:	TWH-PMP-001


0 50 100 m

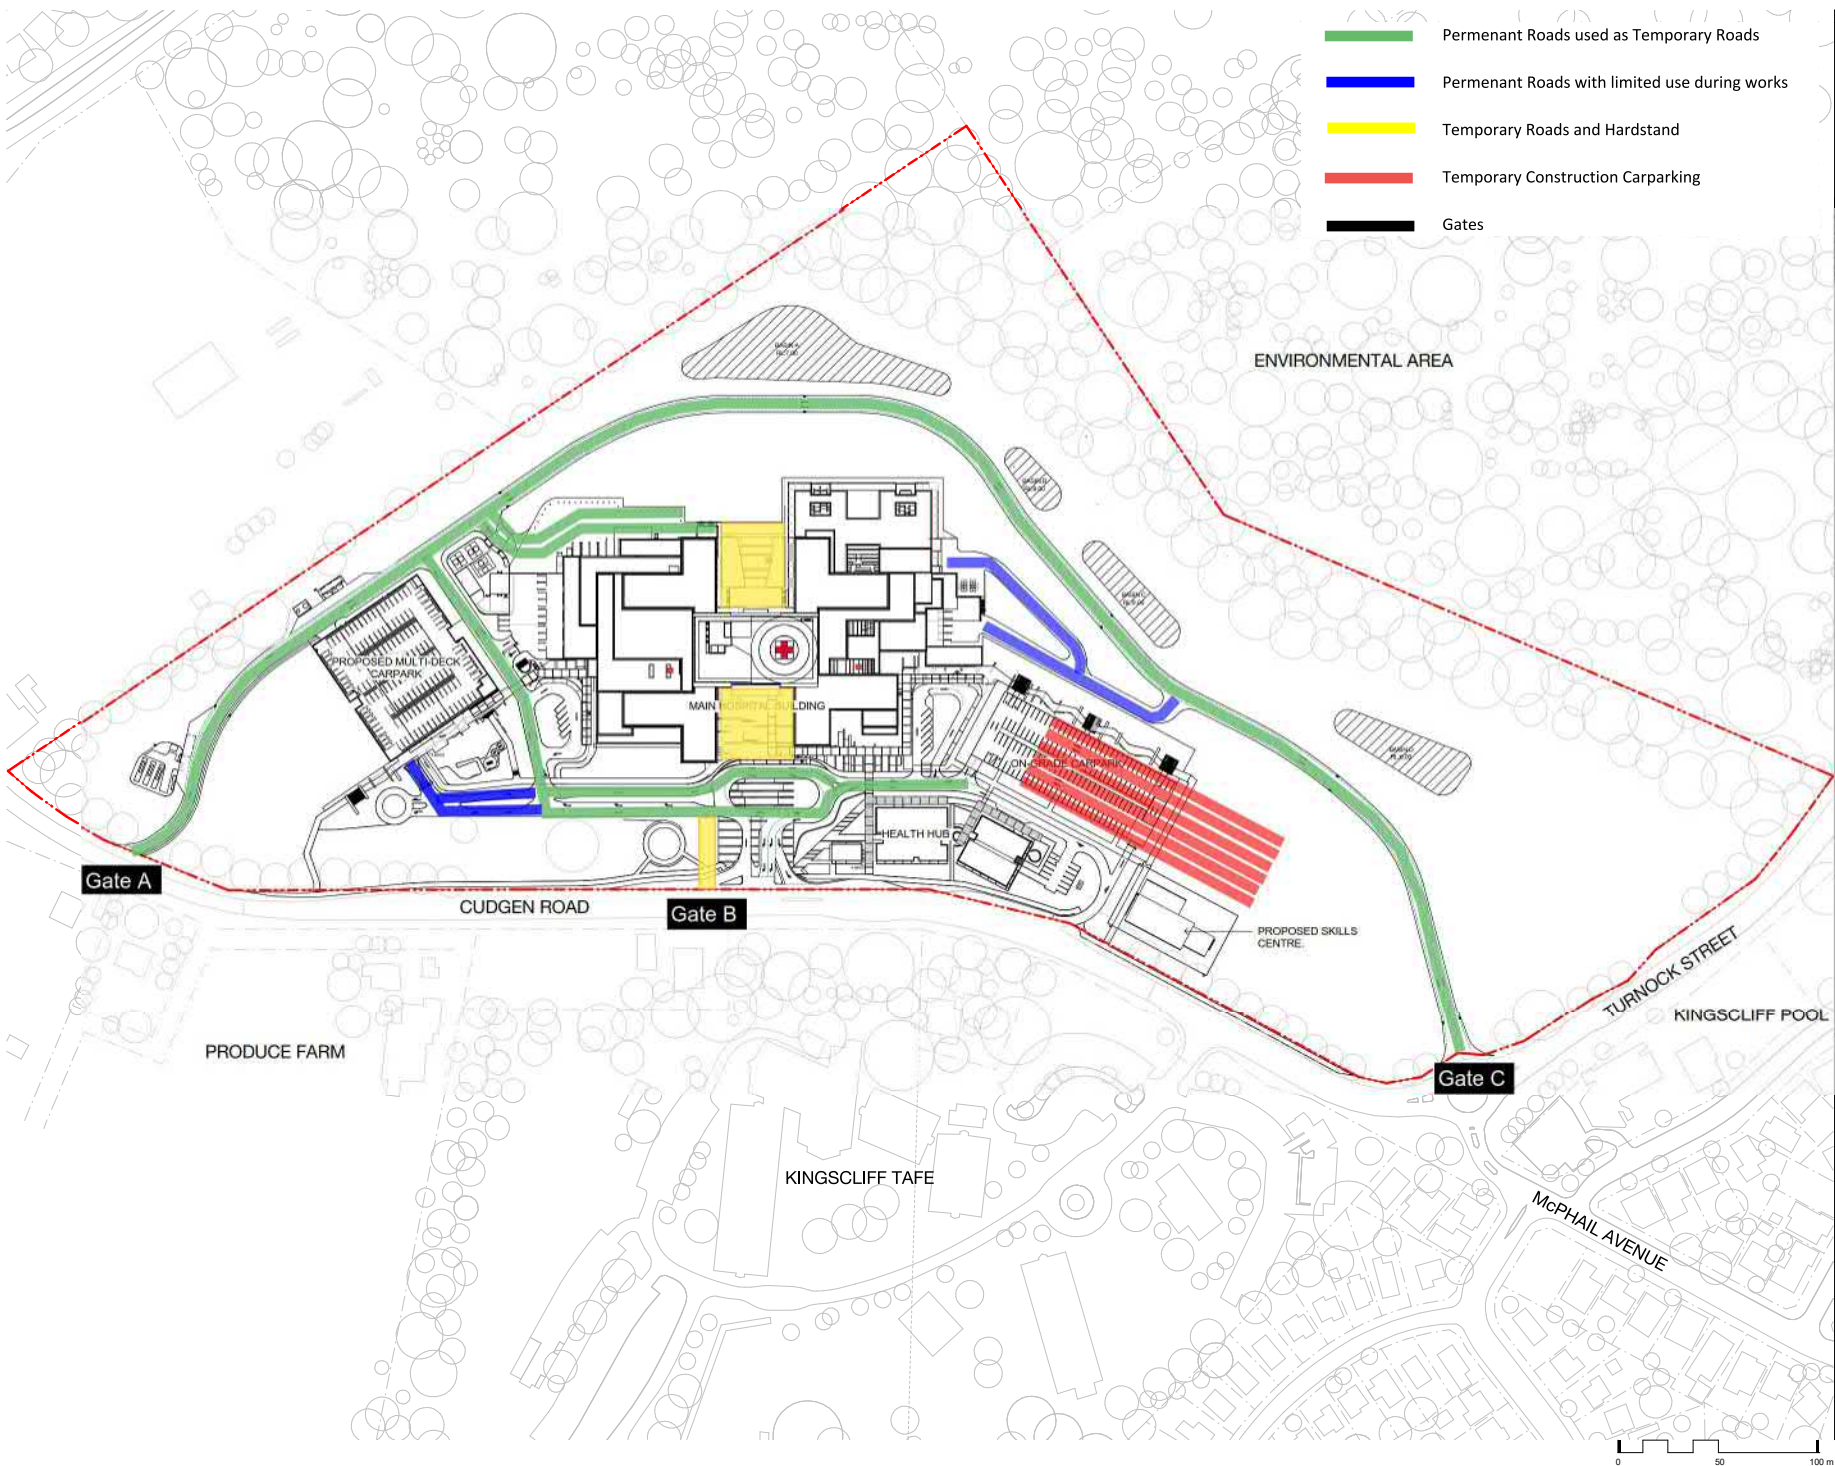

- Permanent Roads used as Temporary Roads
- Permanent Roads with limited use during works
- Temporary Roads and Hardstand
- Temporary Construction Carparking
- Gates

KEY PLAN	
Revision:	1
Description:	Access and Internal Roads
Appr:	LB
Date:	13/09/2019
Client:	Health Infrastructure
Project:	Tweed Valley Hospital
Project No.:	261063 & 261067
Project Address:	771 Cudgen Road, Cudgen
Drawing No.:	TWH-PMP-003

0 50 100 m

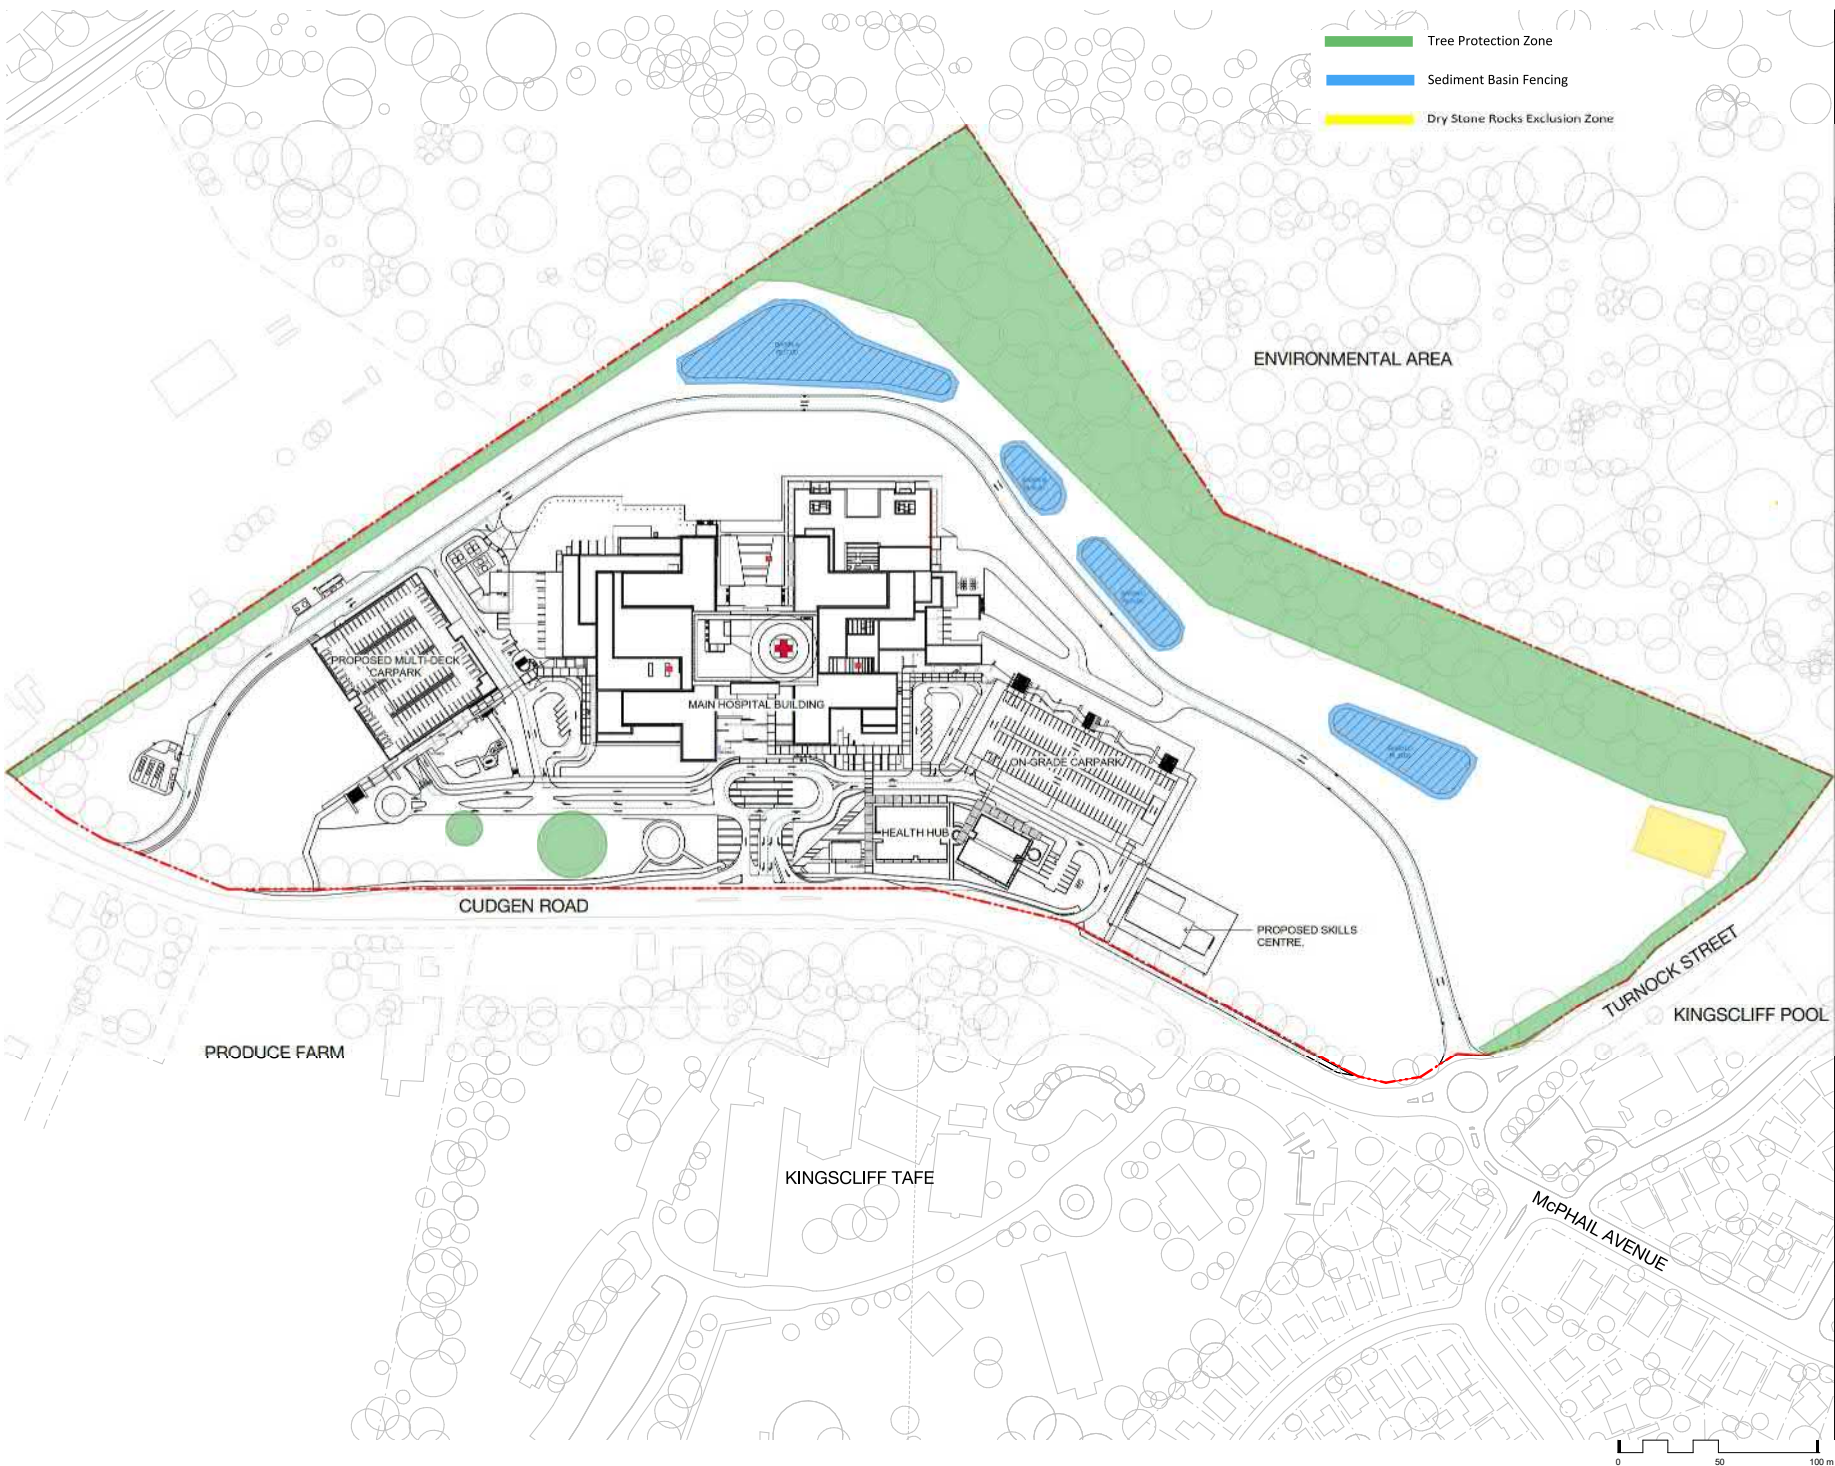

- Tree Protection Zone
- Sediment Basin Fencing
- Dry Stone Rocks Exclusion Zone

KEY PLAN	
Revision:	1
Description:	Site Exclusion Zones
Appr:	LB
Date:	13/09/2019
Client:	Health Infrastructure
Project:	Tweed Valley Hospital
Project No.:	261063 & 261067
Project Address:	771 Cudgen Road, Cudgen
Drawing No.:	TWH-PMP-004