


LANDSCAPE PROPOSAL

PATHWAY NETWORK

LEGEND

- Existing On-road Shared Path
- Existing Off-road Shared Path
- Proposed Off-road Shared Path
- Existing Crossing
- Proposed Crossing
- Cycle Route
- Main Pedestrian Route Drop-off + Bus Stop to Entry
- Secondary Pedestrian Route Car Parking to Entry
- Pedestrian Route Street to Entry
- Connector Pedestrian Route Connections between paths to form circuts
- Redestrian Through Route
- Informal Pedestrian Trail
- Access from Car Parking
- Civic Spaces
- Gathering & Social Spaces
- Cycle End of Trip Bike Storage
- Bus Stop

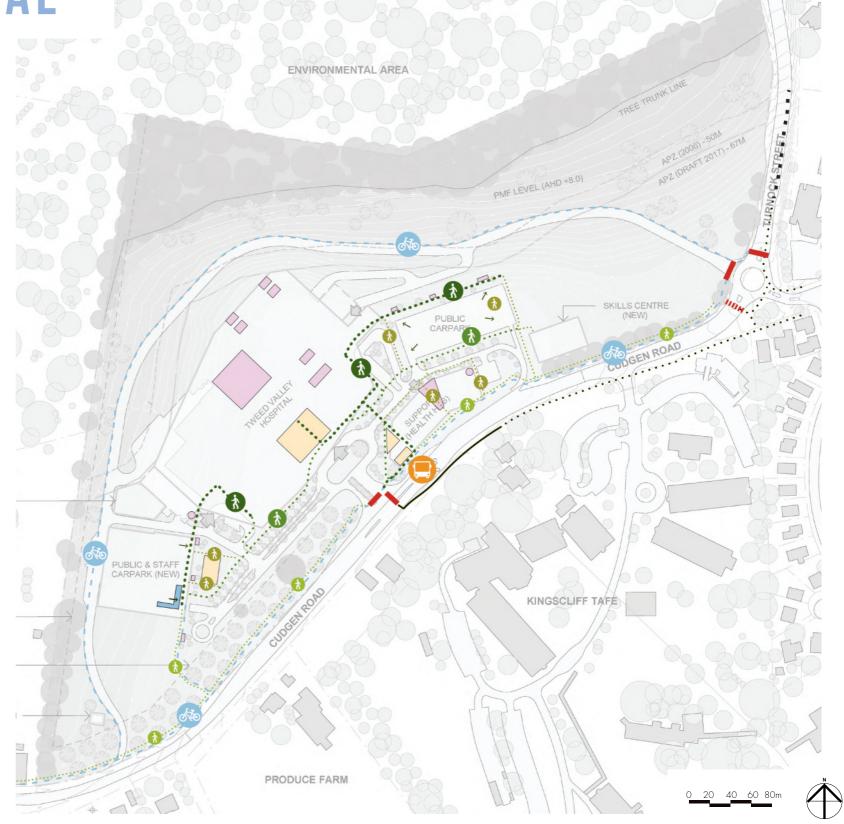







DWG. L-EIS-3 | Rev F - 09.09.2019 Prepared by: Turf Design Studio






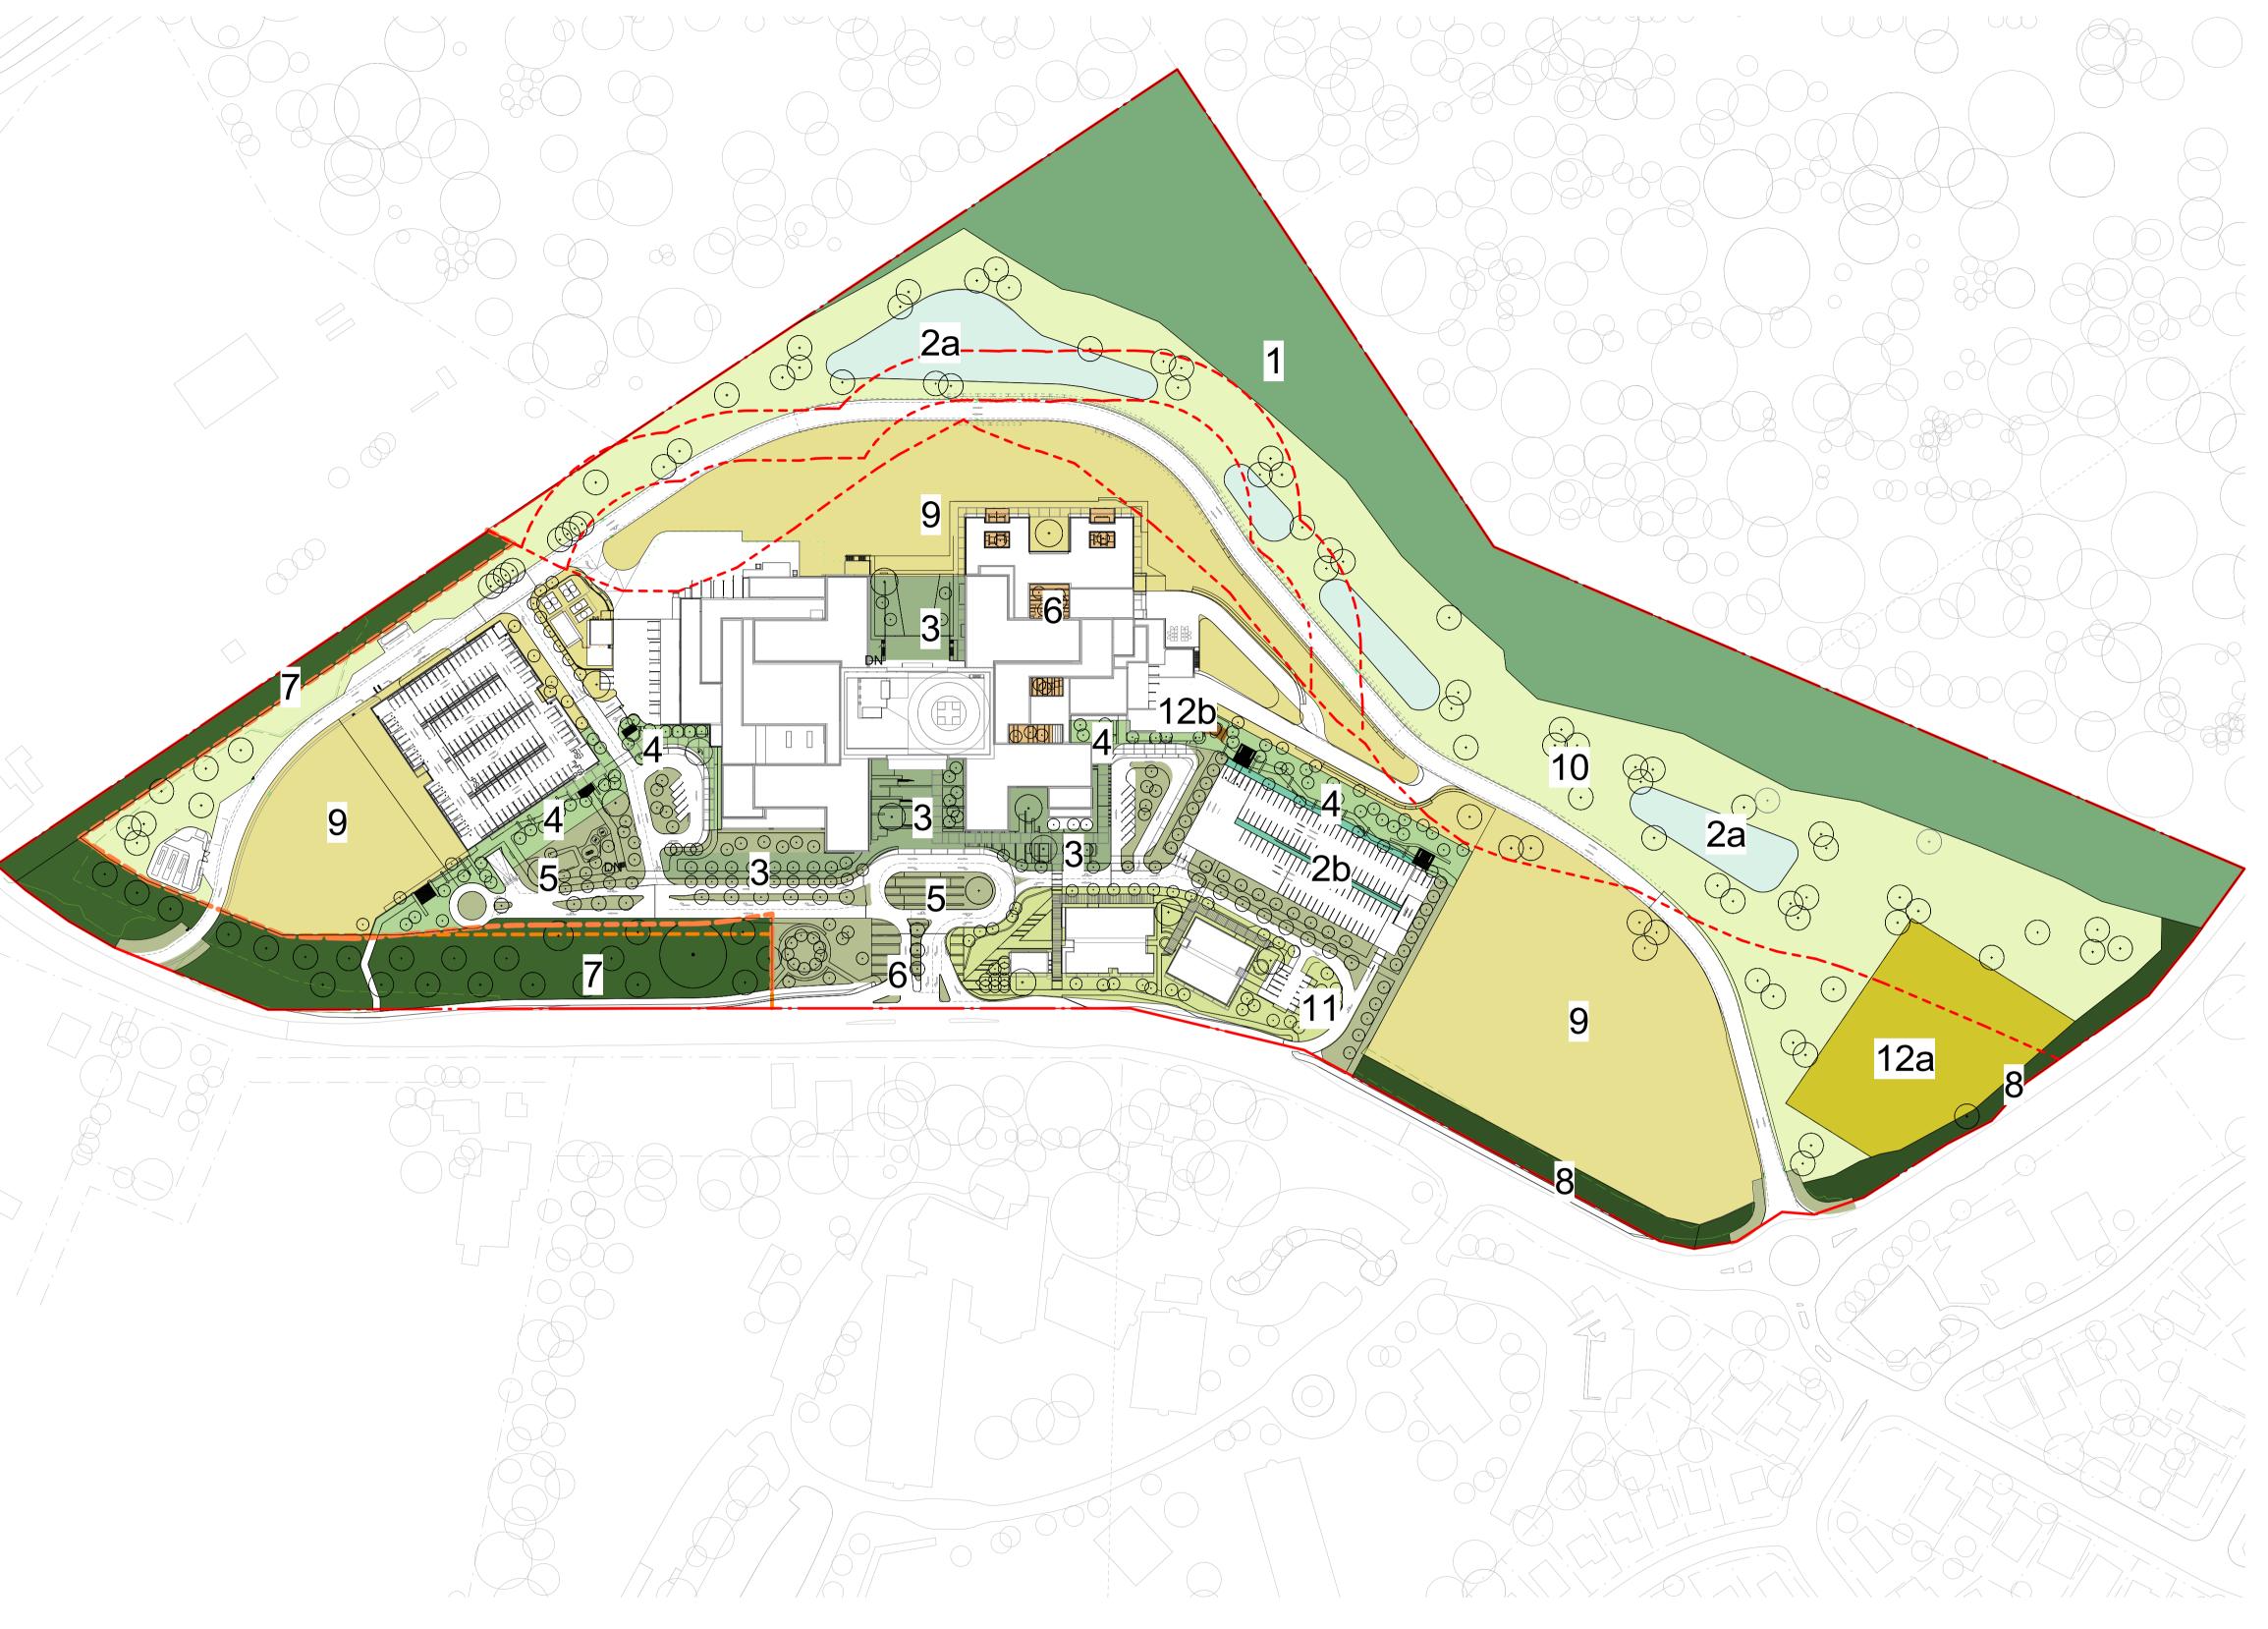

LEGEND

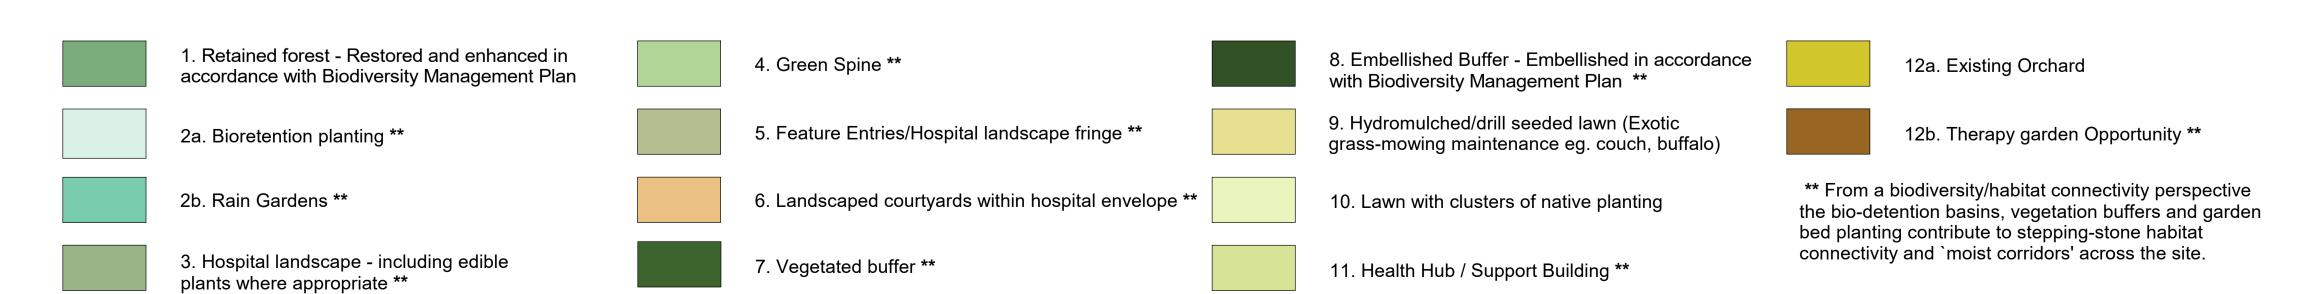

NOT FOR CONSTRUCTION

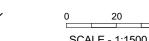

SCALE - 1:1500 @ A1, 1:3000 @ A3

1. THIS DRAWING IS COPYRIGHT AND IS THE PROPERTY OF TURF DESIGN STUDIO

THIS DRAWING IS COPYRIGHT AND IS THE PROPERTY OF TURF DESIGN STUDIO AND
MUST NOT BE USED WITHOUT PERMISSION.
 THIS DRAWING IS AN UNCONTROLLED COPY UNLESS STAMPED WITH STATUS
 THE CONTRACTOR MUST VERIFY ALL DIMENSIONS AND LEVELS ON SITE AS THIS IS
 NOT A SHOP DRAWING.
 THE CONTRACTOR MUST REFER ANY DISCREPANCIES TO THE SUPERINTENDENTS


REPRESENTATIVE BEFORE PROCEEDING WITH THE WORK.
 THE CONTRACTOR MUST NOT SCALE FROM THESE DRAWINGS. USE NOMINATED

DIMENSIONS AND LEVELS.
 THIS DRAWING MUST BE READ IN CONJUNCTION WITH THE TOTAL CONTRACT PACKAGE INCLUDING DRAWINGS AND SPECIFICATIONS OF ALL CONSULTANTS.

IF THE CONTRACTOR INTENDS TO UNDERTAKE ANY EXCAVATION WORK, IT IS THE CONTRACTORS RESPONSIBLITY TO CONTACT 1100 - DIAL BEFORE YOU DIG OR WWW.1100.COM.AU

SURVEY INFORMATION

TURF DESIGN STUDIO DO NOT WARRANT THE ACCURACY OF SURVEY INFORMATION.

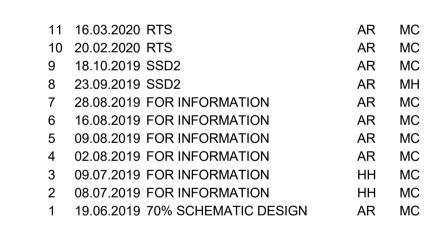

Rev Date Drawn Checked

Turf Design Studio: P.O Box 419 Cronulla NSW 2230, 95 Kingsway, Cronulla 2230 Phone (+61 2) 9527 3380, Fax (+61 2) 9527 2307 Email: sydney@turfdesign.com



NSW GOVERNMENT Infrastructure | Northern NSW Local Health District

TWEED VALLEY HOSPITAL **DEVELOPMENT**

Drawing Title Zonal Plan

Drawing Status

1719

RTS

Scale. As indicated @A1

LS-DWG -10-003