

02510m

GENERAL NOTES

ALL DIMENSIONS AND EXISTING CONDITIONS

◦ SHALL BE CHECKED AND VERIFIED BY THE CONTRACTOR BEFORE PROCEEDING WITH THE WORK.


◦ ALL LEVELS RELATIVE TO AUSTRALIAN HEIGHT DATUM.

◦ DO NOT SCALE DRAWINGS

◦ USE FIGURED DIMENSIONS ONLY.

Legend

EX. GL. RELATIVE LEVELS SHOWN TO BUILDING FOOTPRINTS IN THE DISTANCE

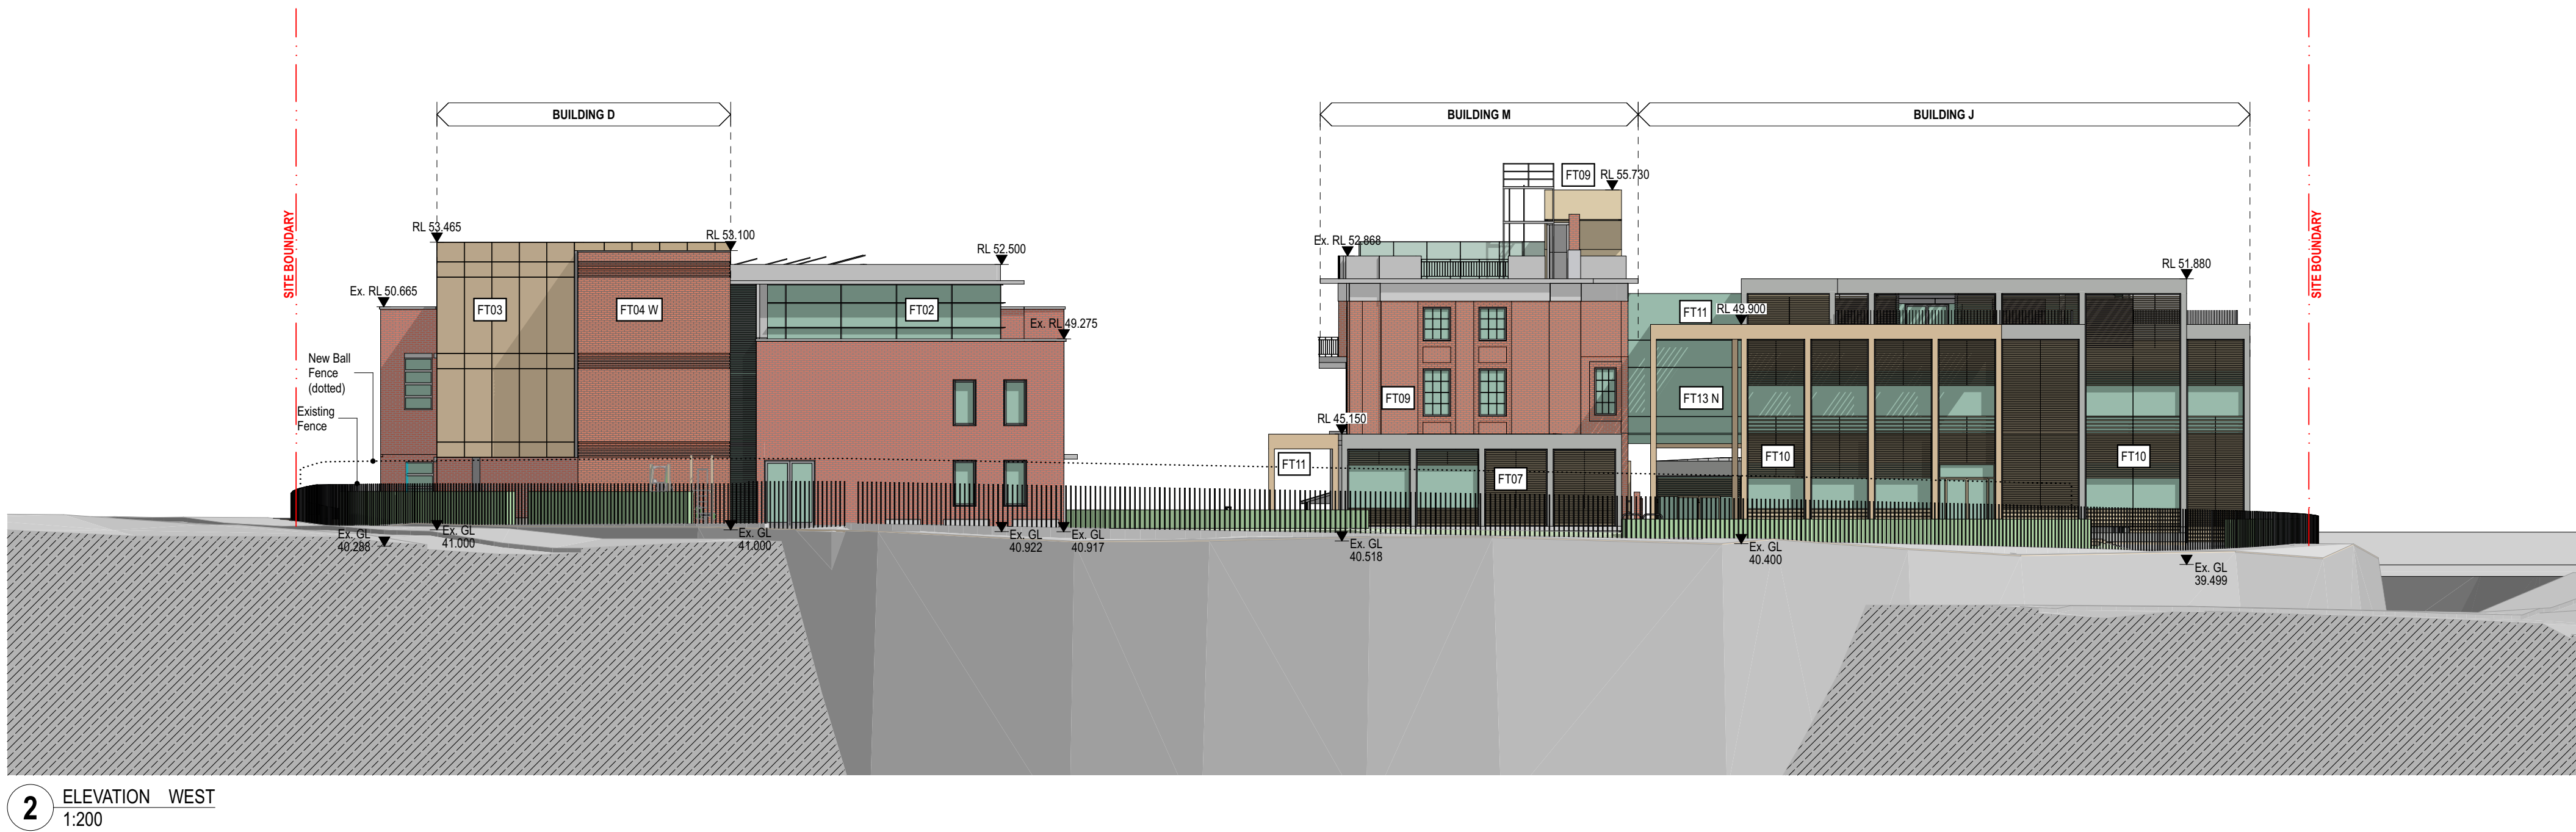

SSDA02	29/5/20	Response to Submissions Issue	AWY	DB
SSDA01	18/12/19	State Significance Development Application	CTK	
rev	date	name	by	chk

fjmt studio architecture interiors landscape urban community

sydney melbourne uk

Level 5, 70 King Street E +61 2 9251 7077 [www.fjmtstudio.com](#)

fjmt

project

Fort Street Public School
Observatory Hill
Sydney NSW 2000

title

3000 1:200 Elevations
Elevations South West

scale

1:200 @ A1

first issued

30/9/19

project code

sheet no.

revision

FSS

DA-3002

SSDA02
18/3/20