


01 Seaview Street Maintenance signage plan
Scale: 1:100

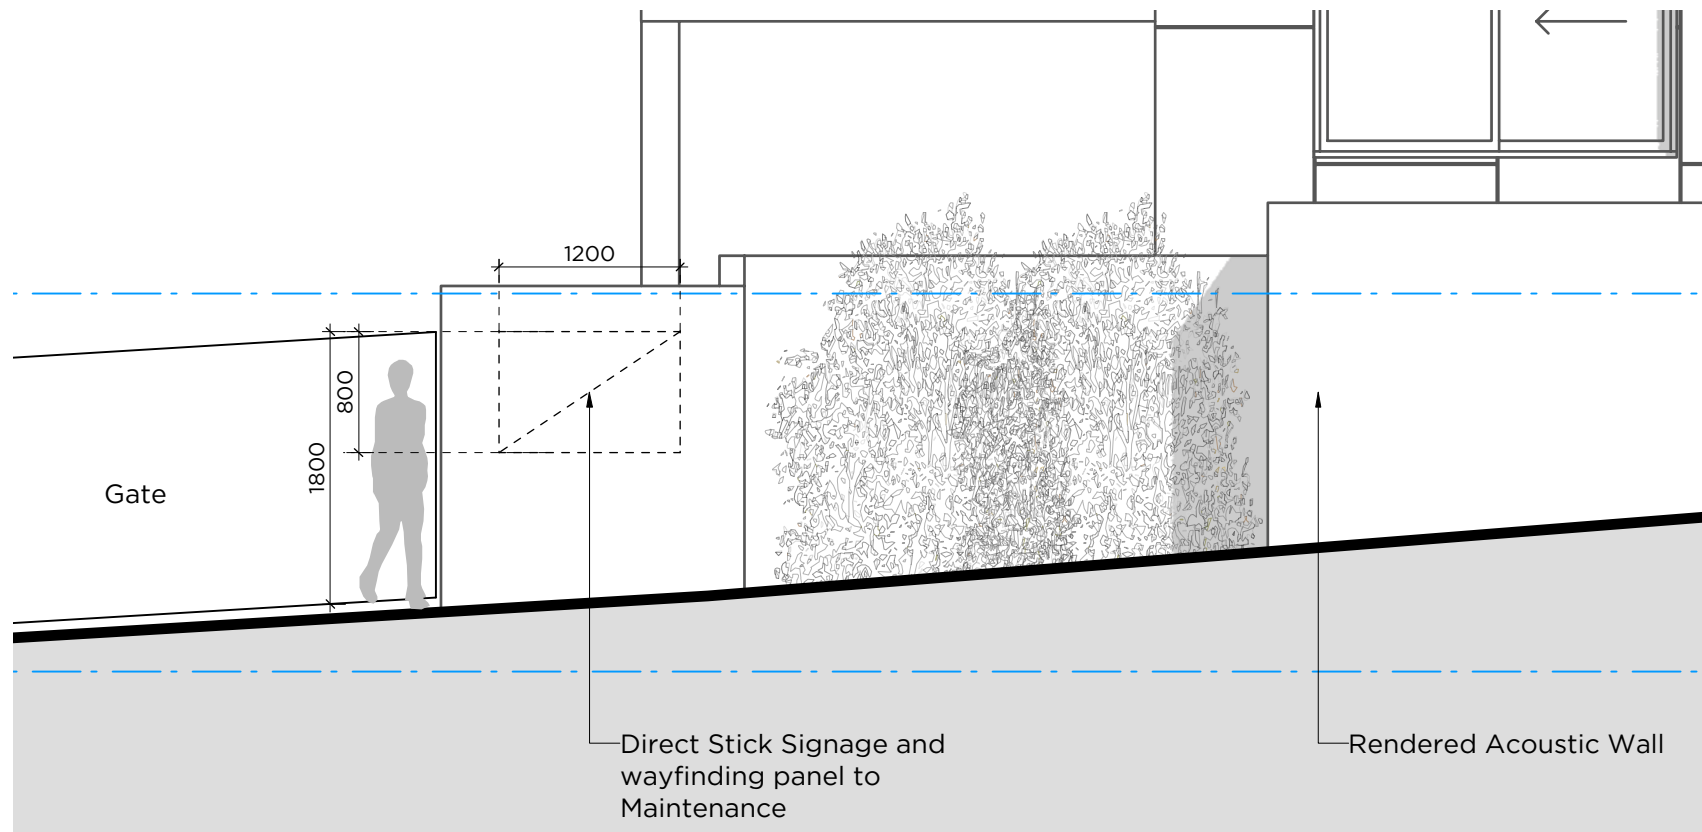

02 Seaview Street Maintenance signage Elevation
Scale: 1:50