

Looking South from Bridgeport

Proposed Roof Extensions

R.L. 58.69
R.L. 50.75
R.L. 46.77
R.L. 42.30

SETBACKS SUBJECT TO STAGE 2 DA

PROPOSED BUILDING ENVELOPE

LEVEL 09
LEVEL 08
LEVEL 07
LEVEL 06
LEVEL 05
LEVEL 04
LEVEL 03
LEVEL 02
LEVEL 01

LEVEL 05 M
LEVEL 05
LEVEL 04
LEVEL 03
LEVEL 02
LEVEL 01
GROUND LEVEL M
GROUND LEVEL

INDICATIVE EXISTING LEVEL 01

INDICATIVE ZONE FOR SUBTERRANEAN SPACE

EDUCATION BUILDING

MUSEUM OF SYDNEY

YOUNG STREET

LOFTUS STREET


LANDS BUILDING

GRESHAM STREET

General Notes
Do not scale from drawing. Use marked dimensions.
To be read in conjunction with all other Consultant's drawings.
The Architect to be immediately notified of any discrepancies.
Copyright on this drawing retained by the Architect.

Legend
PROPOSED BUILDING ENVELOPE

00	VA	CD	Stage 1 SSD Application	25-11-14
Rev	App	Clk	Revision or reason for issue	Date

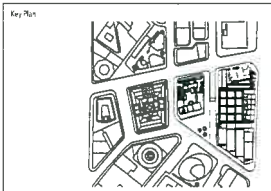

Scale / North Point
1:500 @ A3
0 5M 12.5M


JPW
JOHNSON PILTON WALKER
Architect
Johnson Pilton Walker Pty Ltd ACN 099 718 885
Level 10 Place Building Australia Square 95 Pitt Street Sydney
New South Wales 2000 Australia
Telephone +61 2 9259 5900
Facsimile +61 2 9259 5999
Email jpww@jpww.com.au

Client

Project Title
THE SANDSTONE PRECINCT
23-33 & 35-39
BRIDGE STREET SYDNEY

Building Title
BRIDGE STREET ELEVATION (NORTH)
PROPOSED BUILDING HEIGHT ENVELOPE
FOR EDUCATION BUILDING

Project Number 13006	Documentation Stage SSD ISSUE
Drawing Number SK-A-104	Revision 00

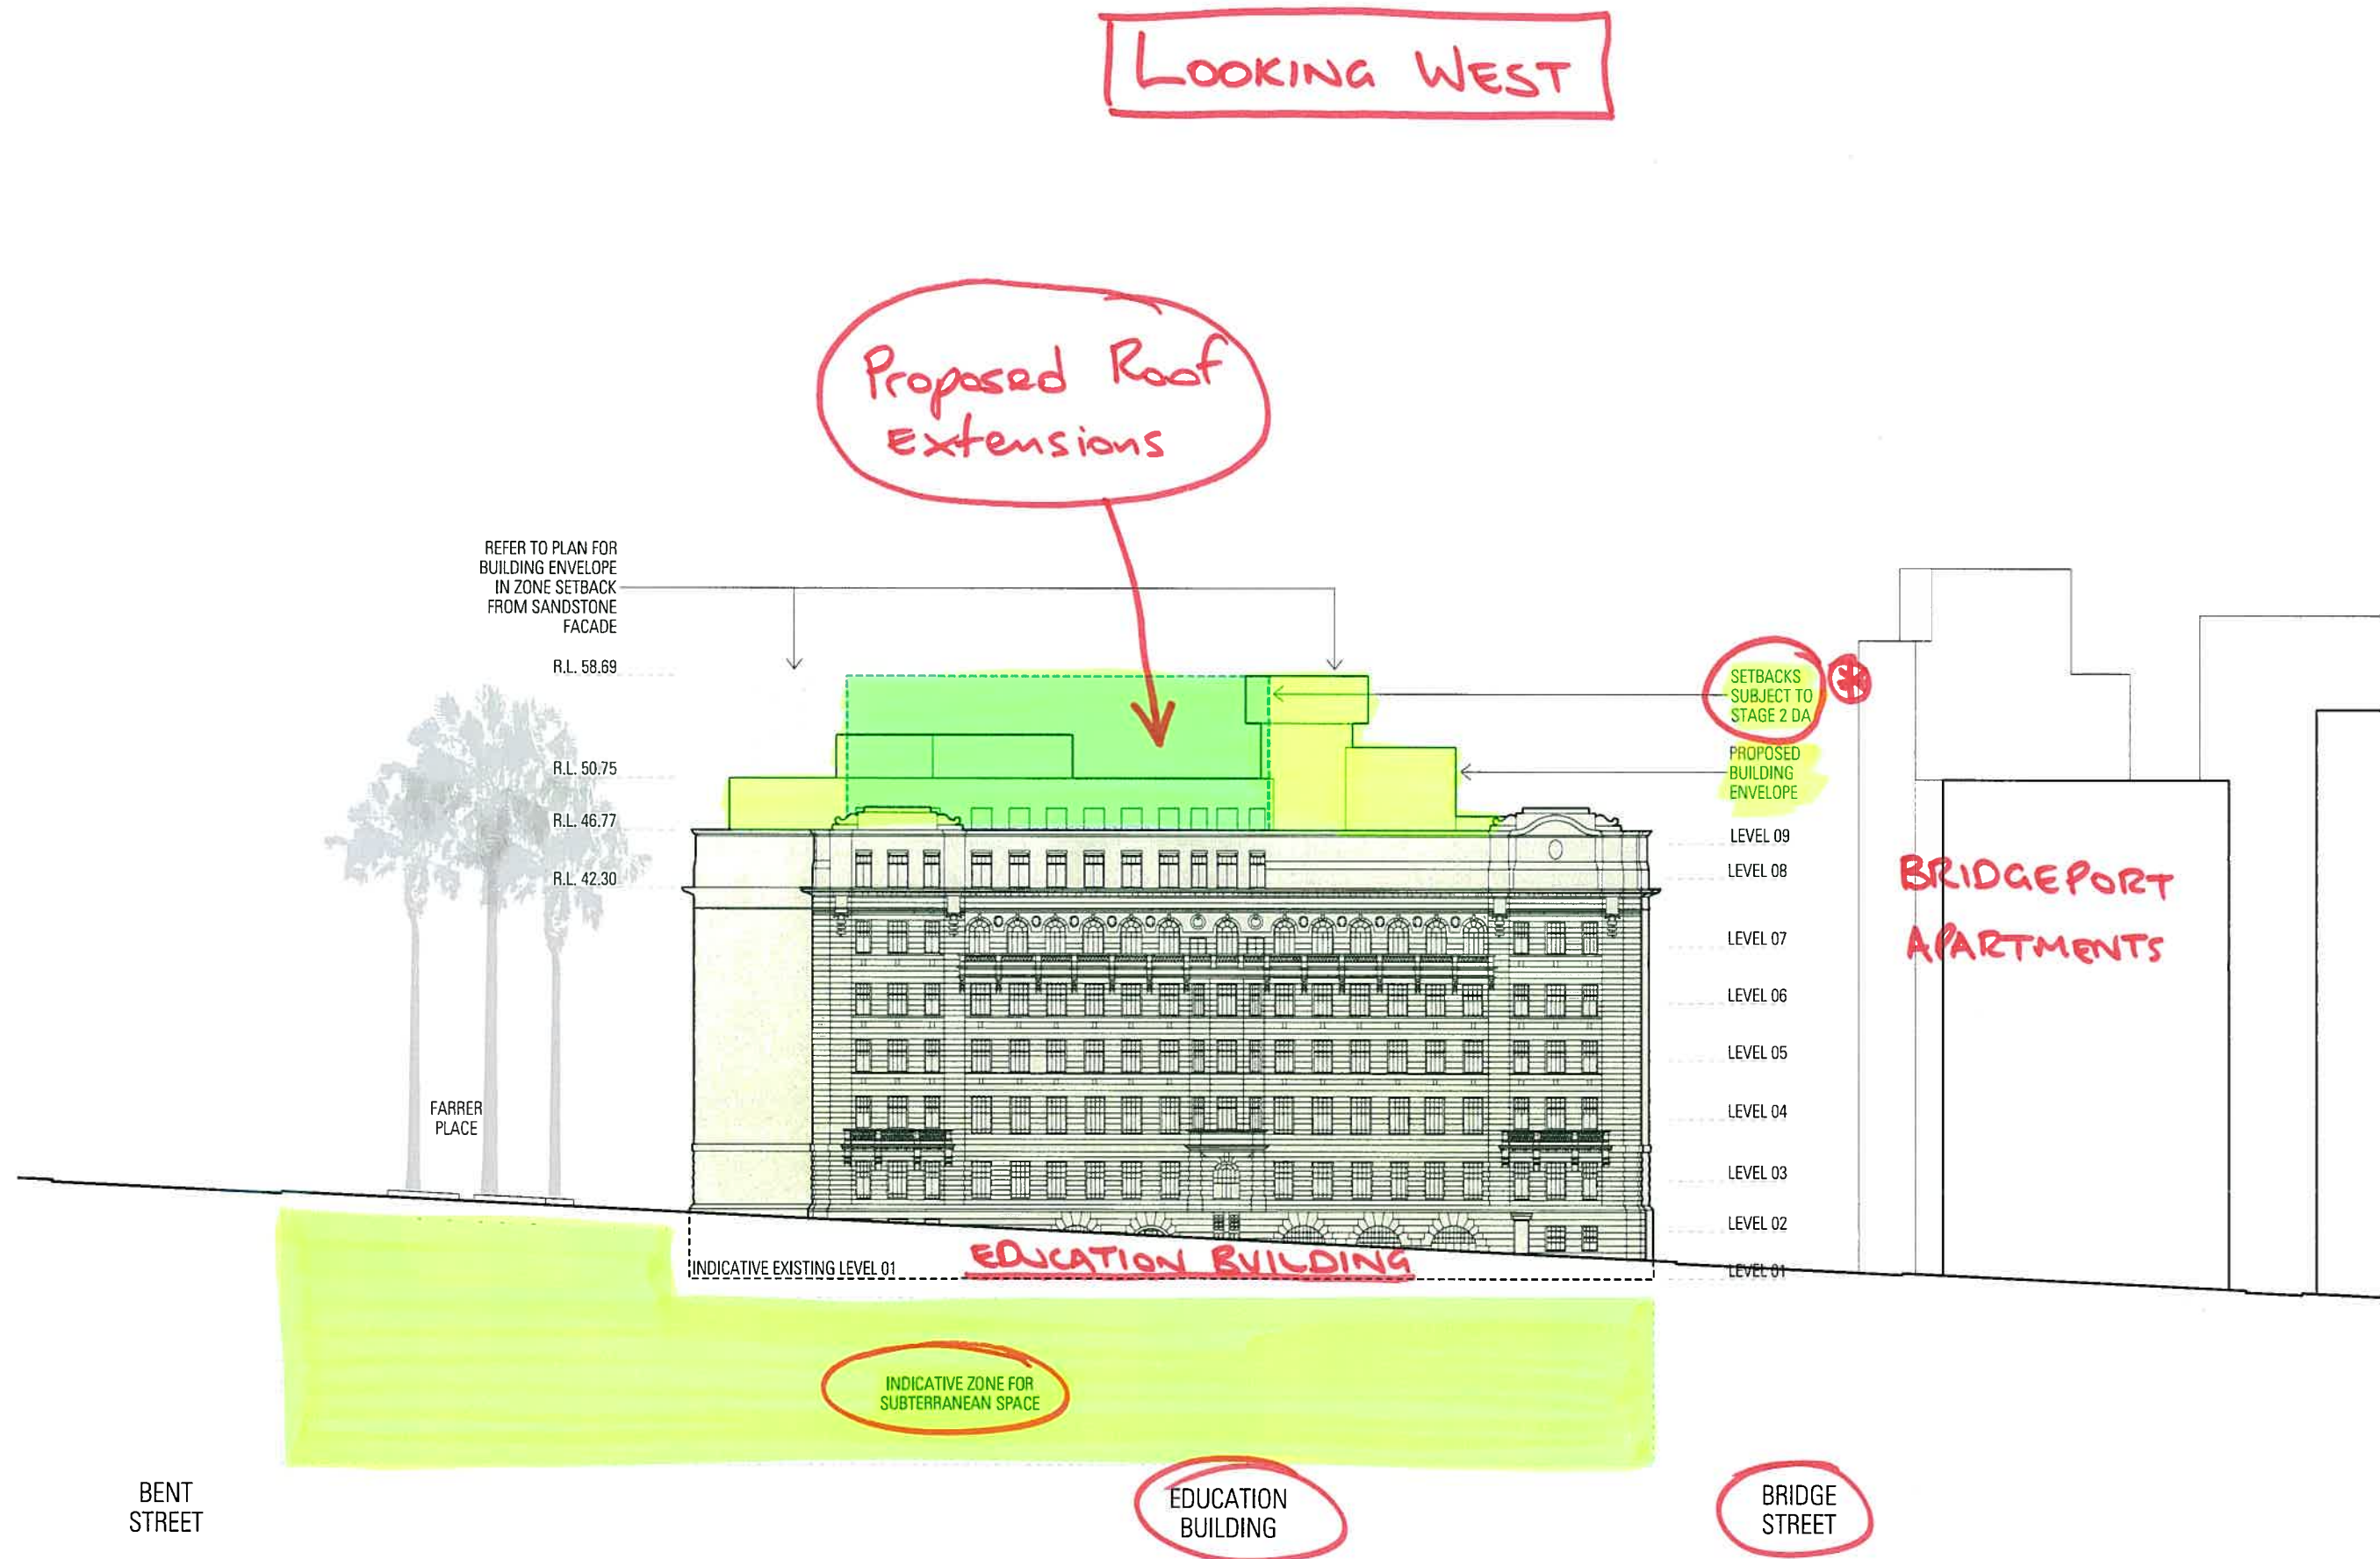

00	VA	GO	Stage 1 SSD Application	25-11-14
Rev	App	Cl'd	Revisions in reason for issue	Date



Scale / North Point
1:500 @ A3 0 5M 12.5M

JPW
JOHNSON PILTON WALKER

Architect
Johnson Pilton Walker Pty Ltd ACN 095 778 885
Level 10 Plaza Building Australia Square 95 Pitt Street Sydney
New South Wales 2000 Australia
Telephone +61 2 9759 5900
Facsimile +61 2 9759 5999
Email jpww@jpww.com.au

Client

Project Title
THE SANDSTONE PRECINCT
23-33 & 35-39
BRIDGE STREET SYDNEY

Drawing Title
YOUNG STREET ELEVATION (EAST)
PROPOSED BUILDING HEIGHT ENVELOPE
FOR EDUCATION BUILDING

Project Number	Documentation Stage
13006	SSD ISSUE
Drawing Number	Revision
SK-A-106	00

General Notes
Do not scale from drawing. Use marked dimensions.
To be read in conjunction with all other Consultant's drawings.
The Architect to be immediately notified of any discrepancies.
Copyright on this drawing retained by the Architect.

Legend

00	VA	GO	Stage 1 3D Application	25-11-14
Rev	App	Clg	Revision or reason for issue	Date



Scale / North Point
1:500 @ A3
0 5M 12.5M

JPW
JOHNSON PILTON WALKER
Architects
Johnson Pilton Walker Pty Ltd ACN 095 778 885
Level 10 Plaza Building Australia Square 99 Pitt Street Sydney
New South Wales 2000 Australia
Telephone +61 2 9259 5800
Facsimile +61 2 9259 5999
Email jpww@jpww.com.au

Client

Project Title
THE SANDSTONE PRECINCT
23-33 & 35-39
BRIDGE STREET SYDNEY

Drawing Title
LOFTUS STREET ELEVATION (WEST)
EXISTING EDUCATION BUILDING

Project Number 13006	Documentation Stage SSD ISSUE
Drawn / Number SK-A-102	Revision 00

