



1 01 JANUARY 10AM

1:200

BETWEEN 10AM - 2.30PM (INCLUSIVE) NO.120 DARLINGTON ROAD RECEIVES **4.5 HOURS** OF SOLAR ACCESS TO AT LEAST 8SQM OF THEIR REAR PRIVATE OPEN SPACE.

2.5 HOURS ABOVE THE SYDNEY DCP REQUIREMENT OF MIN. 2 HOURS



3 15 JANUARY 10AM

1:200

BETWEEN 10AM - 3PM (INCLUSIVE) NO.120 DARLINGTON ROAD RECEIVES **5 HOURS** OF SOLAR ACCESS TO AT LEAST 8SQM OF THEIR REAR PRIVATE OPEN SPACE.

3 HOURS ABOVE THE SYDNEY DCP REQUIREMENT OF MIN. 2 HOURS



5 01 FEBRUARY 10AM

1:200

BETWEEN 10AM - 3PM (INCLUSIVE) NO.120 DARLINGTON ROAD RECEIVES **5 HOURS** OF SOLAR ACCESS TO AT LEAST 8SQM OF THEIR REAR PRIVATE OPEN SPACE.

3 HOURS ABOVE THE SYDNEY DCP REQUIREMENT OF MIN. 2 HOURS



7 15 FEBRUARY 10AM

1:200

BETWEEN 10AM - 3PM (INCLUSIVE) NO.120 DARLINGTON ROAD RECEIVES **5 HOURS** OF SOLAR ACCESS TO AT LEAST 8SQM OF THEIR REAR PRIVATE OPEN SPACE.

3 HOURS ABOVE THE SYDNEY DCP REQUIREMENT OF MIN. 2 HOURS




9 01 MARCH 10.30AM

1:200

BETWEEN 10.30AM - 3PM (INCLUSIVE) NO.120 DARLINGTON ROAD RECEIVES **4.5 HOURS** OF SOLAR ACCESS TO AT LEAST 8SQM OF THEIR REAR PRIVATE OPEN SPACE.

2.5 HOURS ABOVE THE SYDNEY DCP REQUIREMENT OF MIN. 2 HOURS

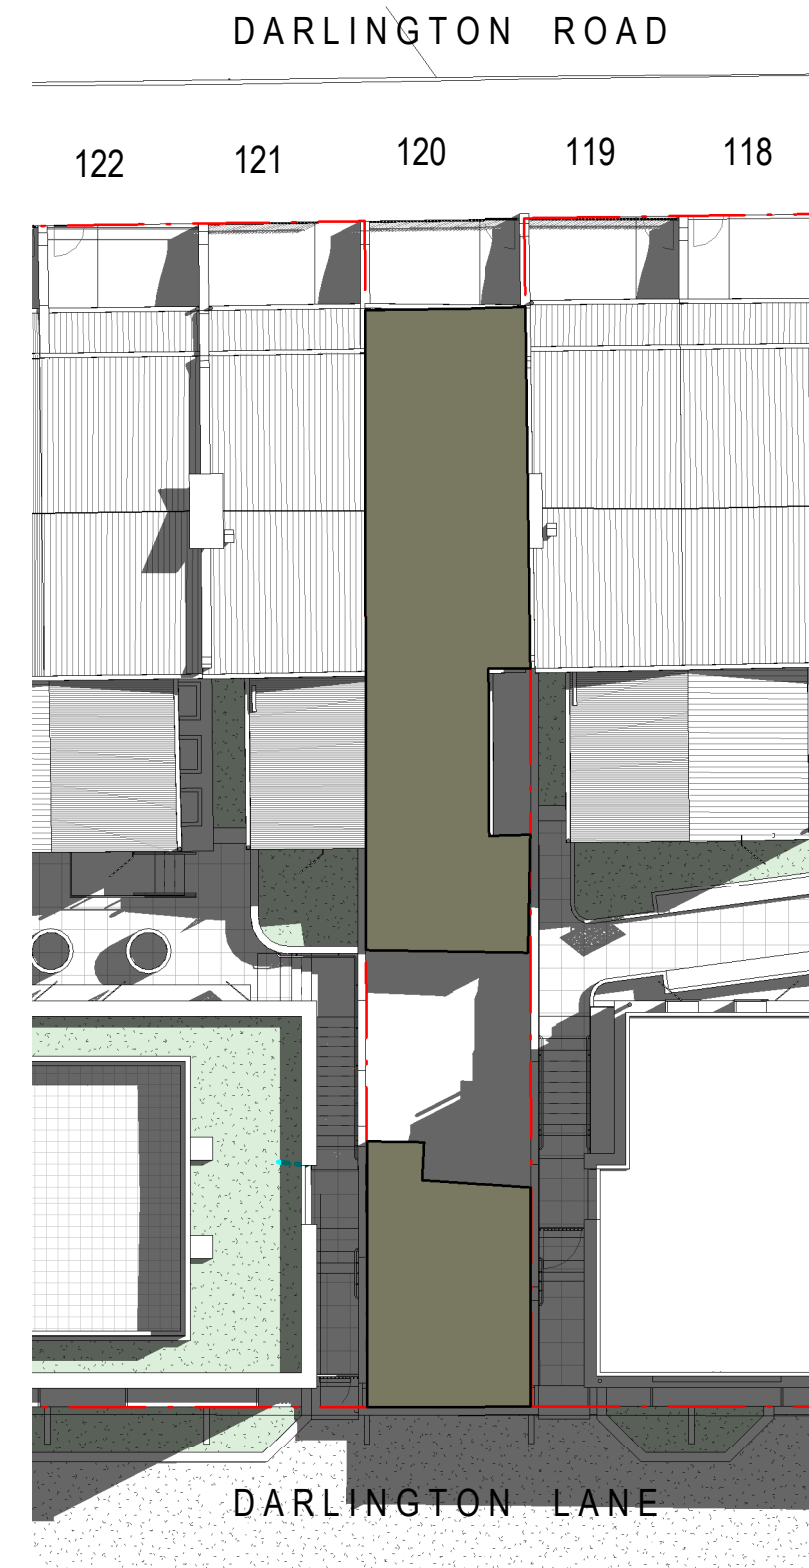

11 15 MARCH 10.30AM

1:200

BETWEEN 10.30AM - 2PM (INCLUSIVE) NO.120 DARLINGTON ROAD RECEIVES **3.5 HOURS** OF SOLAR ACCESS TO AT LEAST 8SQM OF THEIR REAR PRIVATE OPEN SPACE.

1.5 HOURS ABOVE THE SYDNEY DCP REQUIREMENT OF MIN. 2 HOURS




2 01 JANUARY 2.30PM

1:200




4 15 JANUARY 3PM

1:200

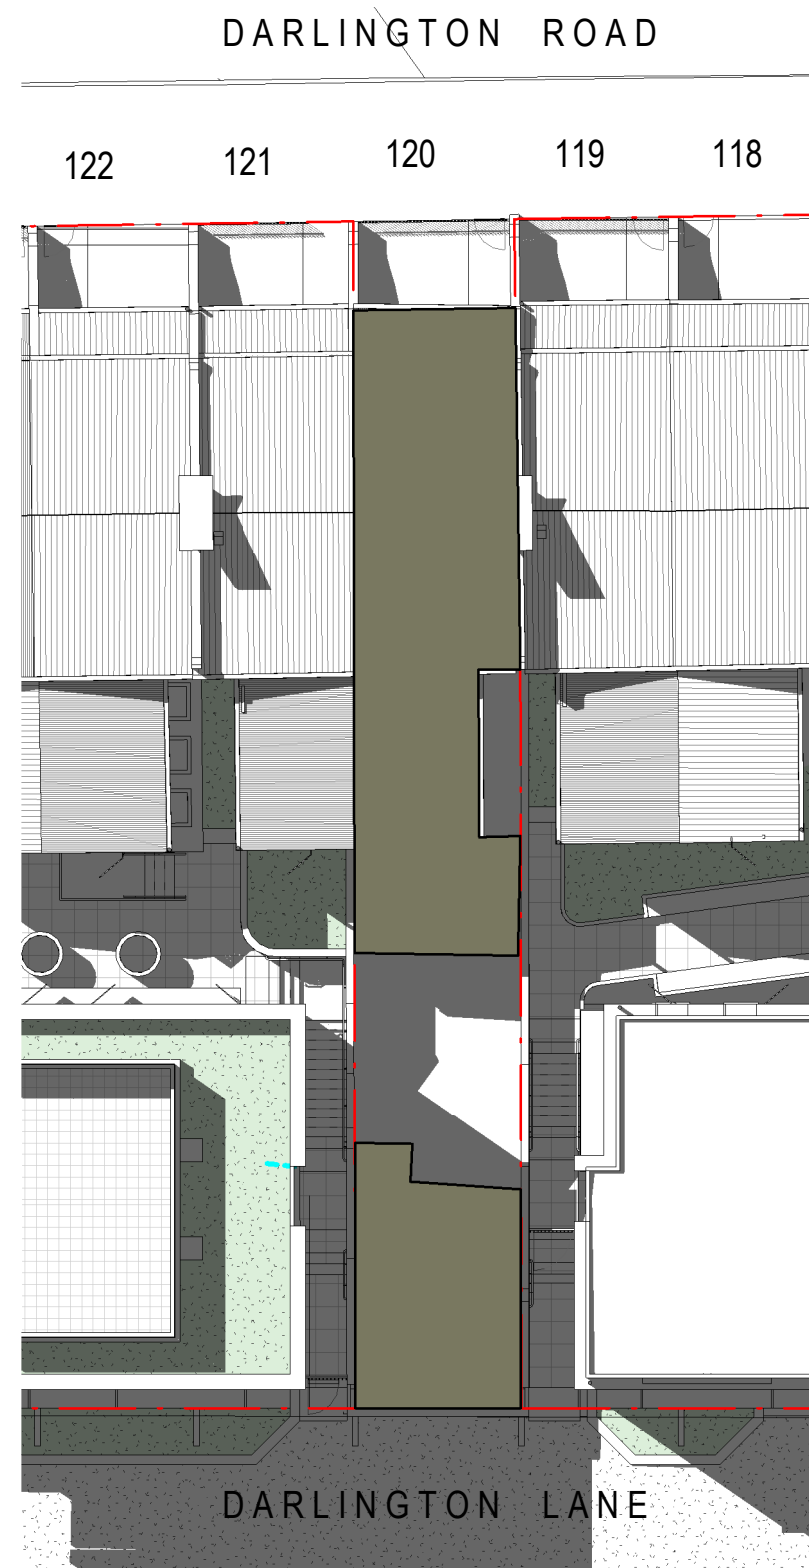


6 01 FEBRUARY 3PM

1:200

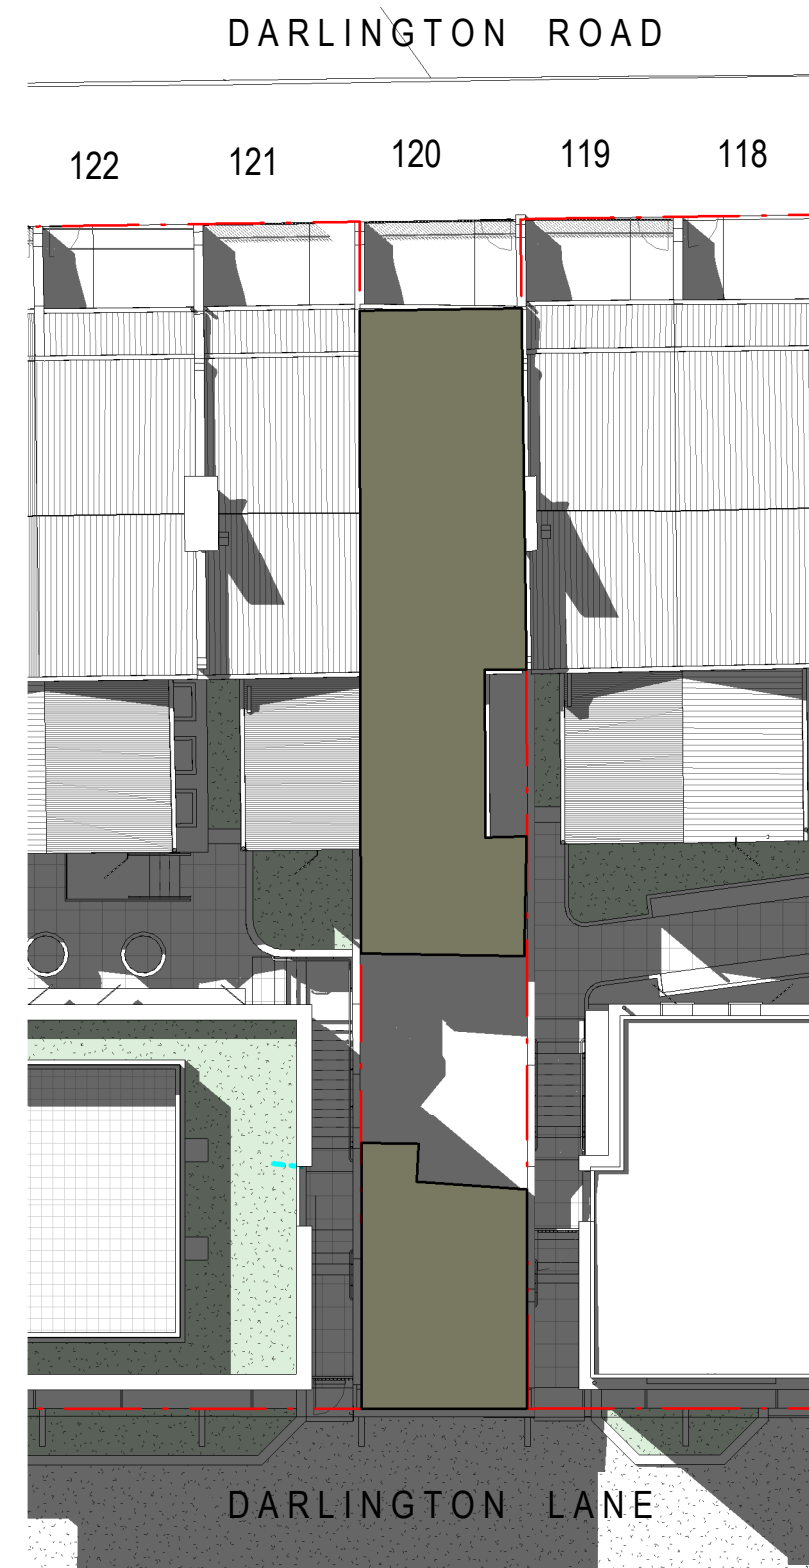


8 15 FEBRUARY 3PM

1:200

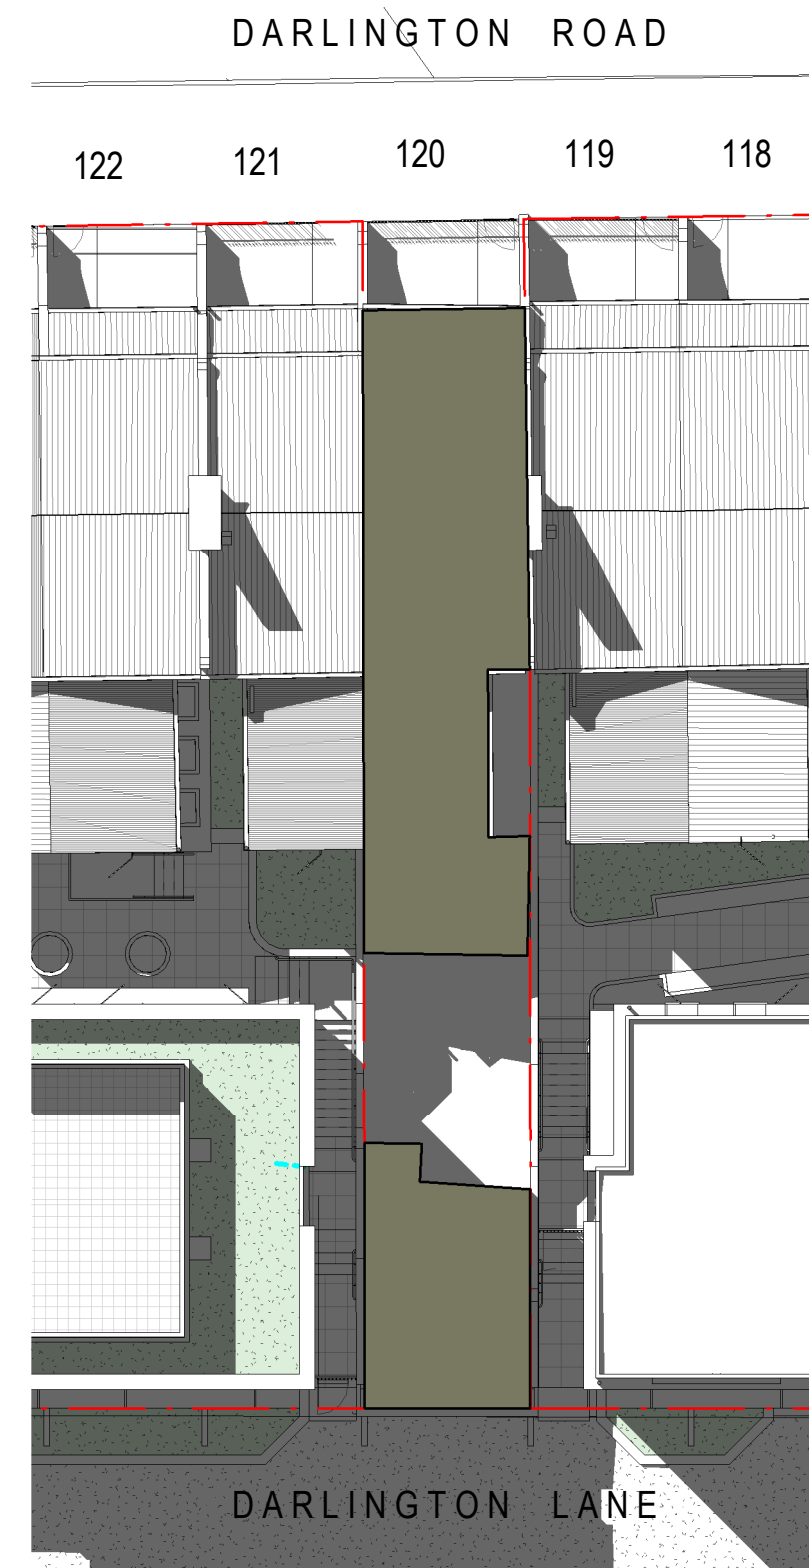

10 01 MARCH 3PM

1:200

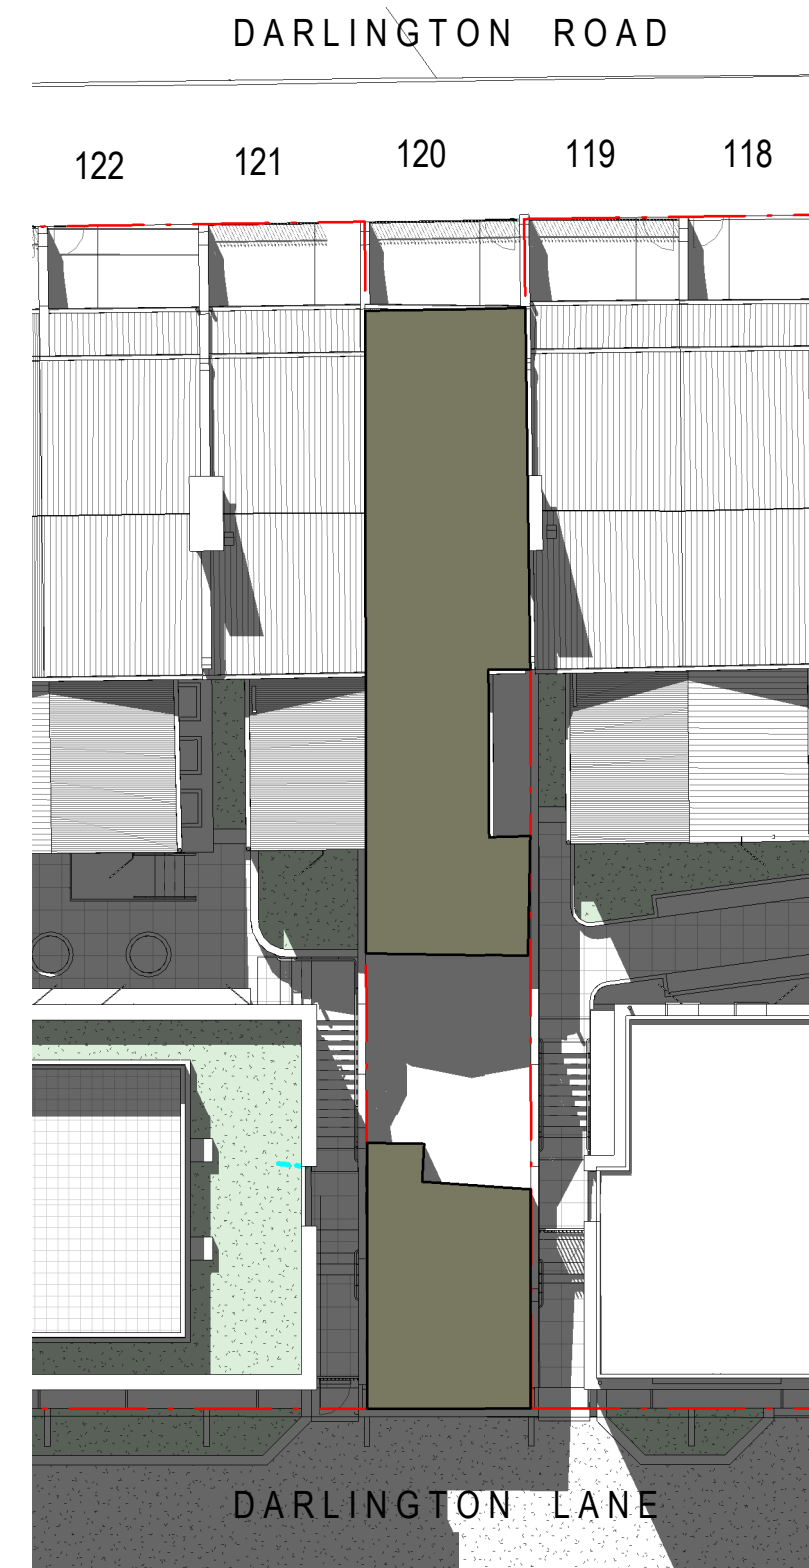

12 15 MARCH 2PM

1:200

Key	Revisions	Description	Ver	App'd
	No. Date			
	1 13/10/20	REVISED SSDA ISSUE	VB	JW



Architect

AJ+C
ALLEN JACK COTTIER

79 Myrtle Street Chippendale NSW 2008 AUSTRALIA
ph +61 2 9311 8222 fx +61 2 9311 8200
ABN 53 003 782 250

Project

DARLINGTON ROAD TERRACES MIXED USE BUILDING ADDITIONS AND ALTERATIONS TO THE DARLINGTON ROAD TERRACES AND PUBLIC DOMAIN IMPROVEMENTS

Darlington Road DARLINGTON NSW 2008

Proj. No. 14051

Drawing Title


PROPOSED SHADOW DIAGRAMS - UNIT 120 (JAN-MAR)

Drawing Status

NOT FOR CONSTRUCTION

Scale	Drawing No.	Issue
1:200 @A1	DA3910	1

0 2,000 4,000 8,000 16,000 m

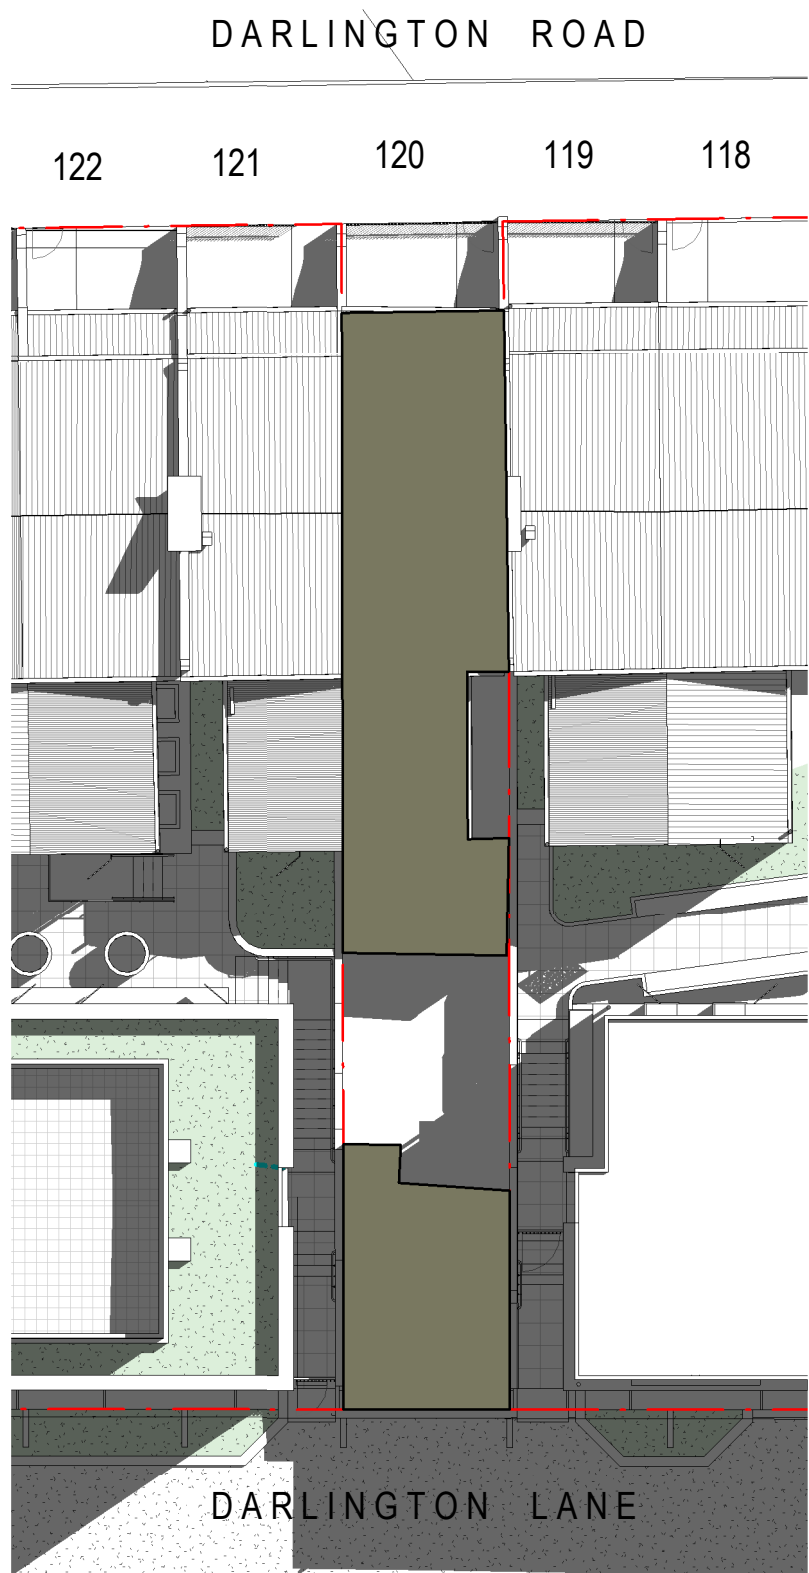


① 01 APRIL 10.30AM

1:200

BETWEEN 10.30AM - 1.30PM (INCLUSIVE) NO.120 DARLINGTON ROAD RECEIVES **3 HOURS** OF SOLAR ACCESS TO AT LEAST 8SQM OF THEIR REAR PRIVATE OPEN SPACE.

1 HOUR ABOVE THE SYDNEY DCP REQUIREMENT OF MIN. 2 HOURS

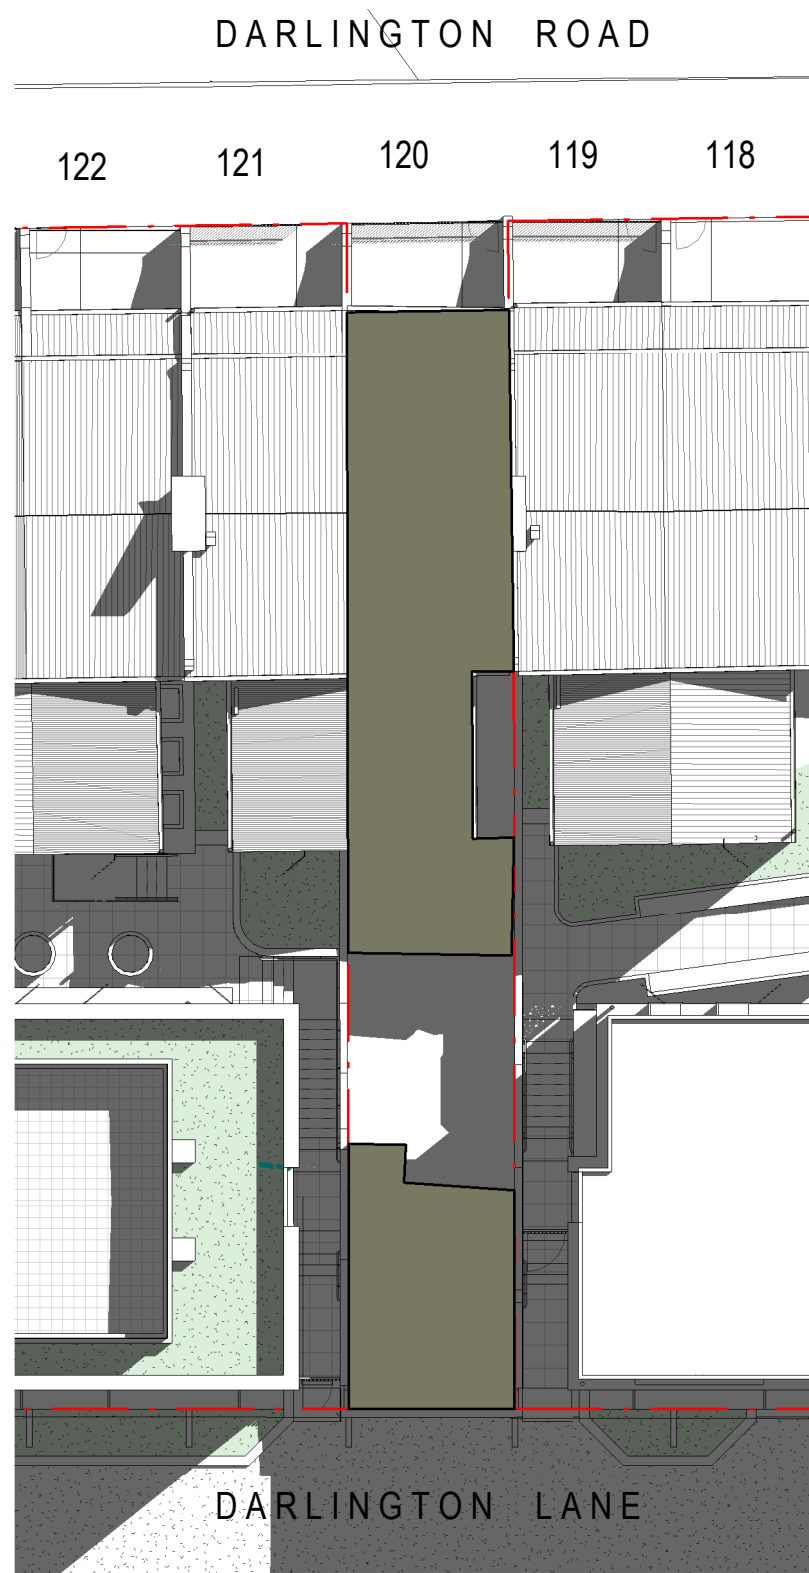


③ 15 APRIL 10.30AM

1:200

BETWEEN 10.30AM - 1PM (INCLUSIVE) NO.120 DARLINGTON ROAD RECEIVES **2.5 HOURS** OF SOLAR ACCESS TO AT LEAST 8SQM OF THEIR REAR PRIVATE OPEN SPACE.

0.5 HOUR ABOVE THE SYDNEY DCP REQUIREMENT OF MIN. 2 HOURS

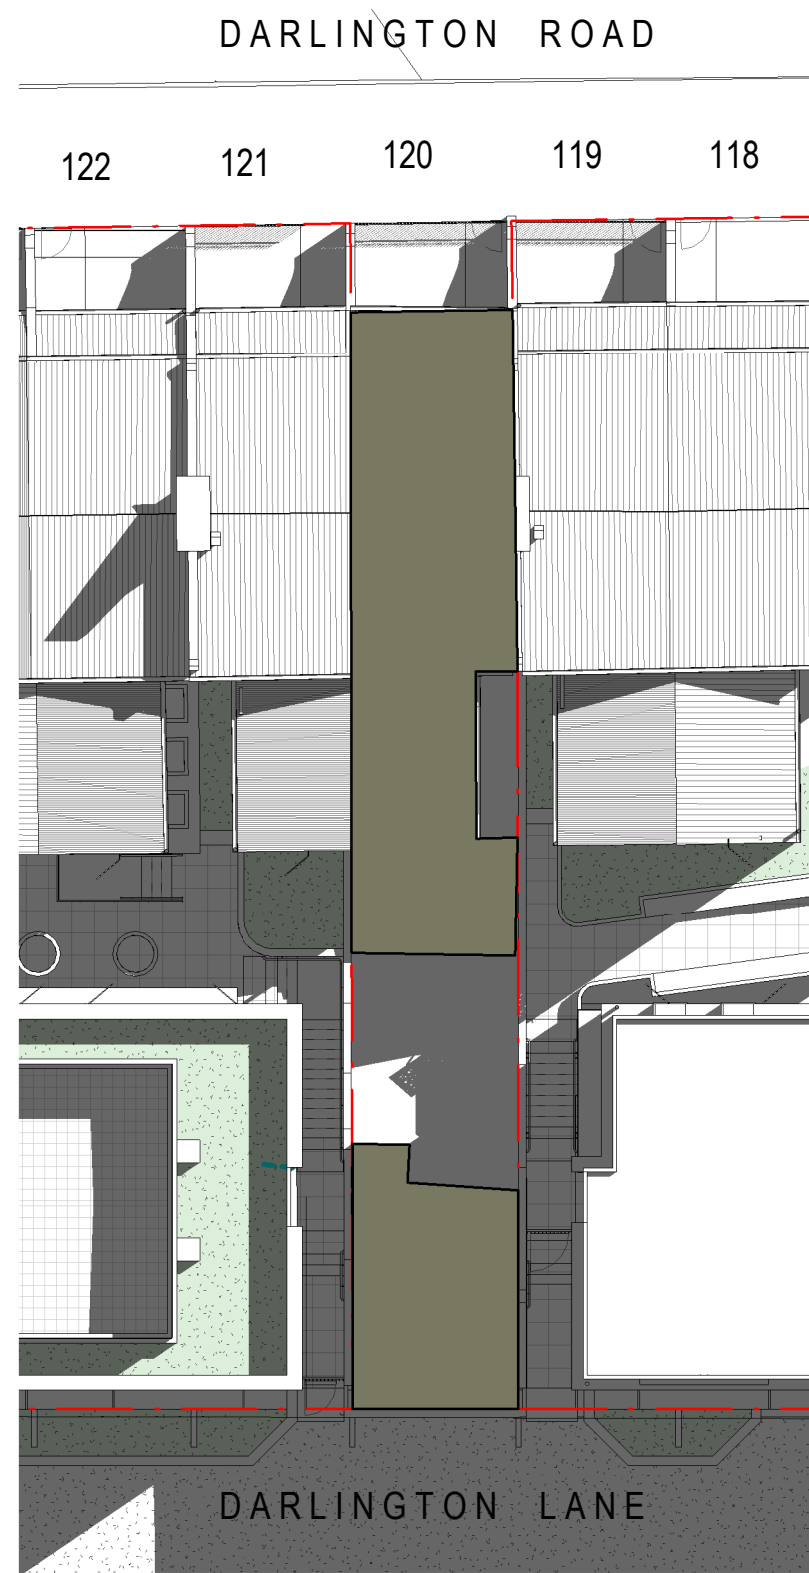


⑤ 01 MAY 10AM

1:200

BETWEEN 11AM - 12.30PM (INCLUSIVE) NO.120 DARLINGTON ROAD RECEIVES **1.5 HOURS** OF SOLAR ACCESS TO AT LEAST 8SQM OF THEIR REAR PRIVATE OPEN SPACE.

A MIN. OF 2 HOURS REQUIRED BY THE SYDNEY DCP IS NOT ACHIEVED; HOWEVER THE FRONT PRIVATE OPEN SPACE RECEIVES **5 HOURS** OF SOLAR ACCESS FROM 10AM - 3PM TO MORE THAN 8SQM

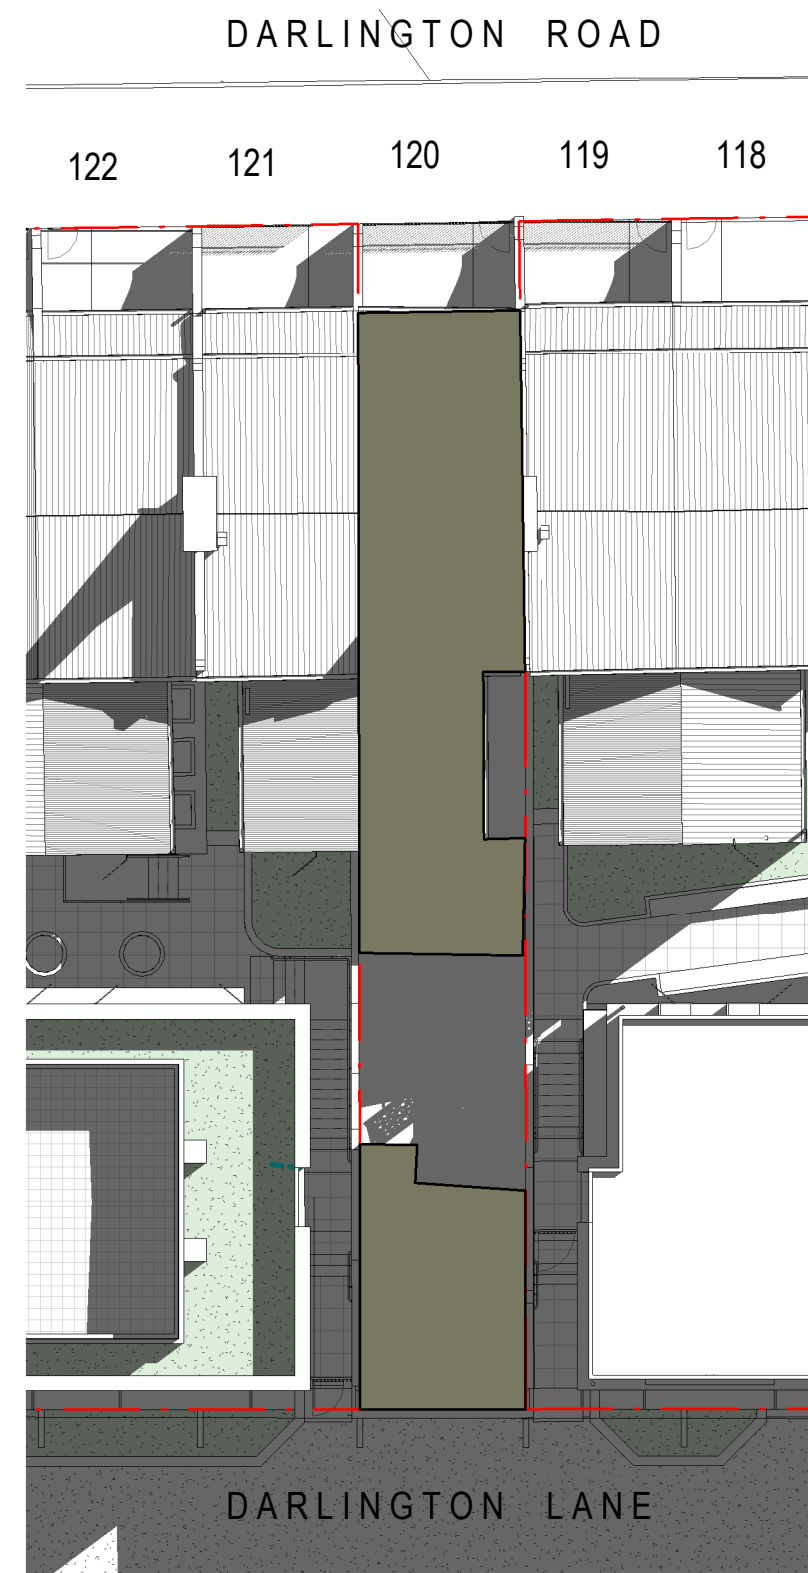


⑦ 15 MAY 10AM

1:200

NO.120 DARLINGTON ROAD RECEIVES **0 HOURS** OF SOLAR ACCESS TO AT LEAST 8SQM OF THEIR REAR PRIVATE OPEN SPACE.

A MIN. OF 2 HOURS REQUIRED BY THE SYDNEY DCP IS NOT ACHIEVED; HOWEVER THE FRONT PRIVATE OPEN SPACE RECEIVES **5 HOURS** OF SOLAR ACCESS FROM 10AM - 3PM TO MORE THAN 8SQM

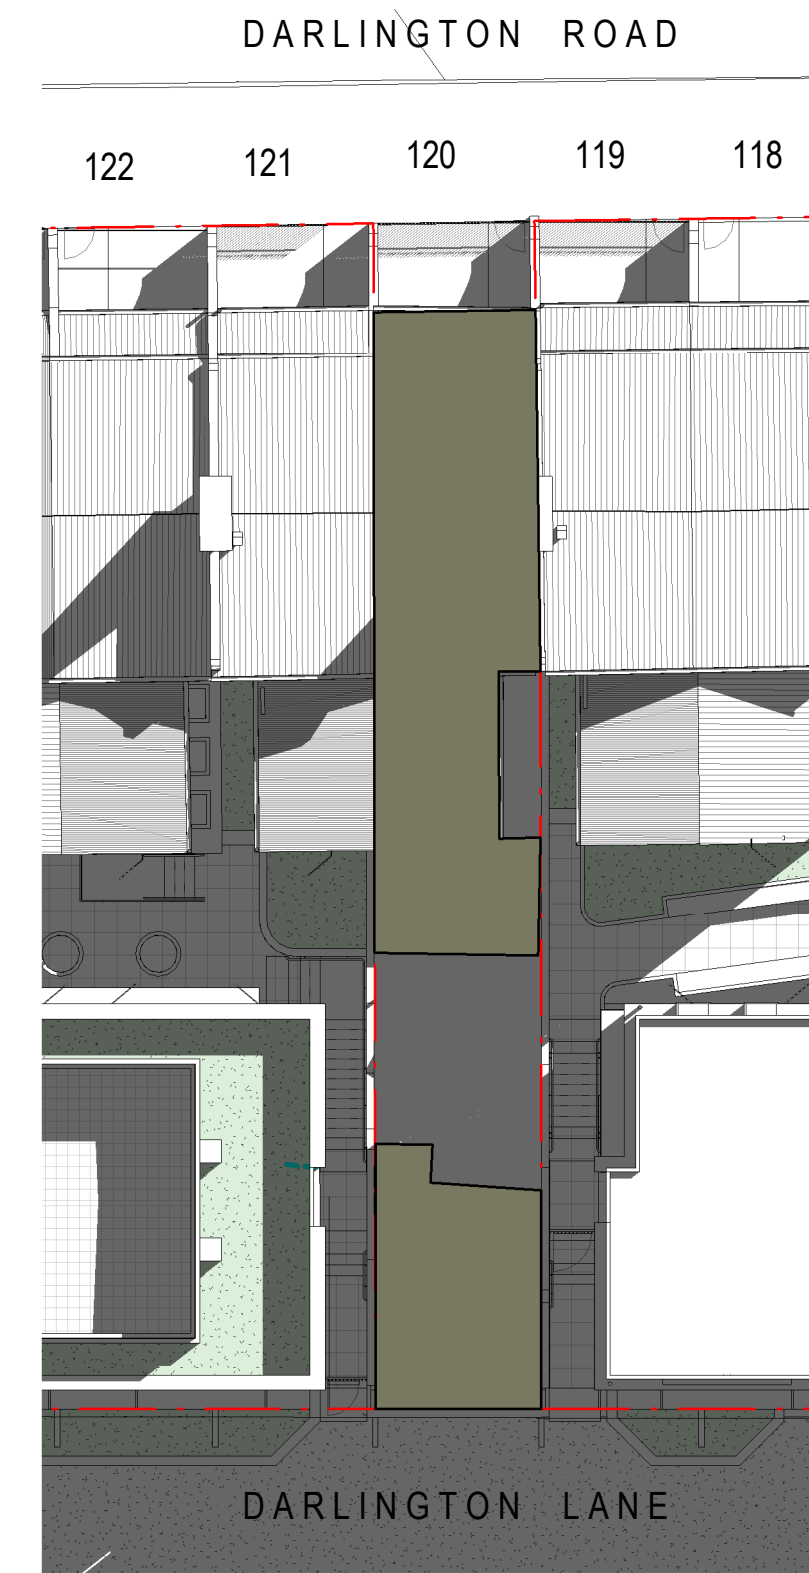


⑨ 01 JUNE 10AM

1:200

NO.120 DARLINGTON ROAD RECEIVES **0 HOURS** OF SOLAR ACCESS TO AT LEAST 8SQM OF THEIR REAR PRIVATE OPEN SPACE.

A MIN. OF 2 HOURS REQUIRED BY THE SYDNEY DCP IS NOT ACHIEVED; HOWEVER THE FRONT PRIVATE OPEN SPACE RECEIVES **5 HOURS** OF SOLAR ACCESS FROM 10AM - 3PM TO MORE THAN 8SQM

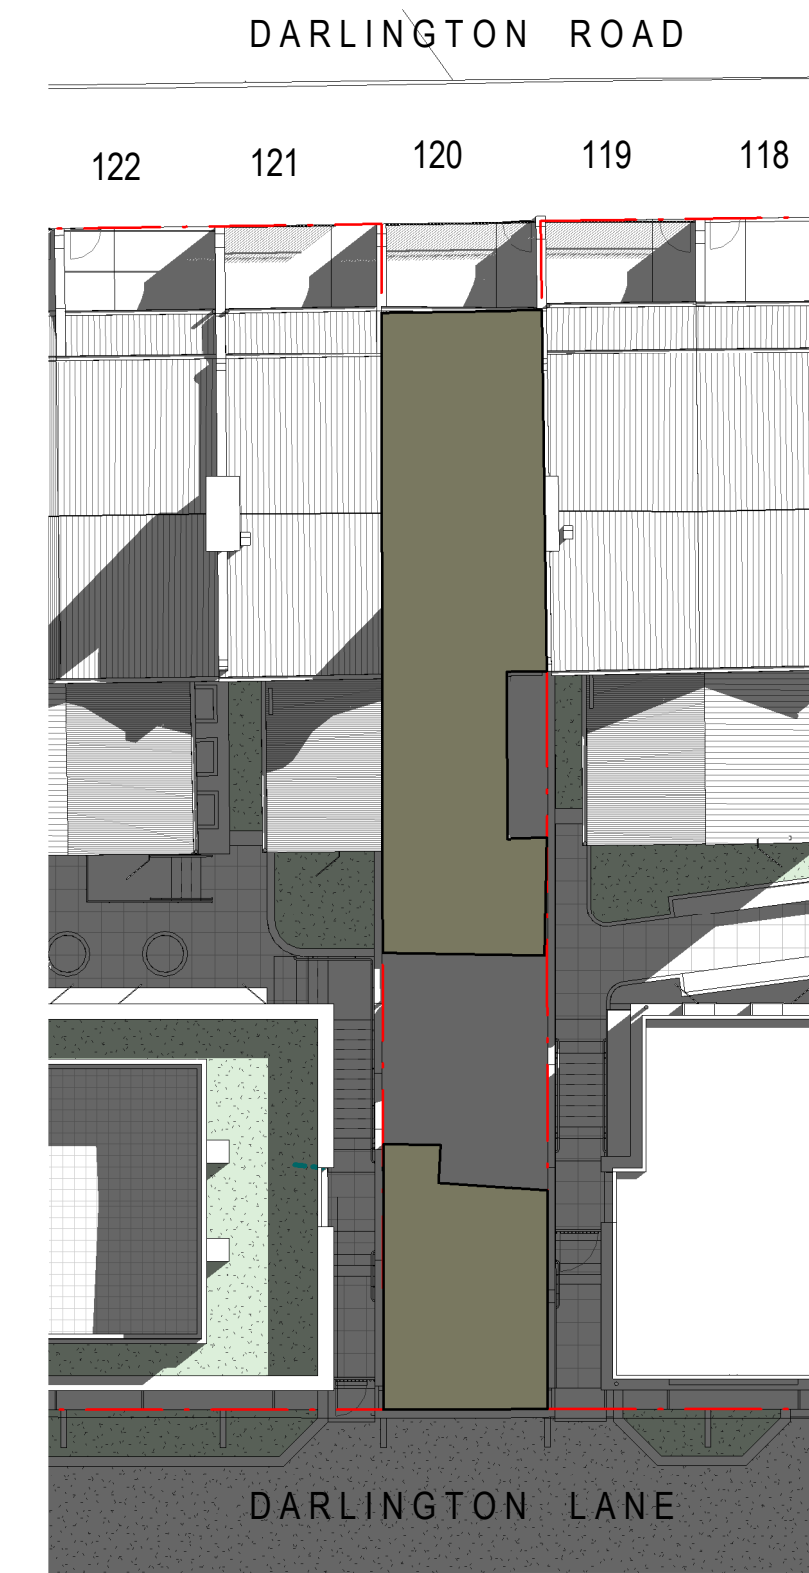


⑪ 15 JUNE 10AM

1:200


NO.120 DARLINGTON ROAD RECEIVES **0 HOURS** OF SOLAR ACCESS TO AT LEAST 8SQM OF THEIR REAR PRIVATE OPEN SPACE.

A MIN. OF 2 HOURS REQUIRED BY THE SYDNEY DCP IS NOT ACHIEVED; HOWEVER THE FRONT PRIVATE OPEN SPACE RECEIVES **5 HOURS** OF SOLAR ACCESS FROM 10AM - 3PM TO MORE THAN 8SQM

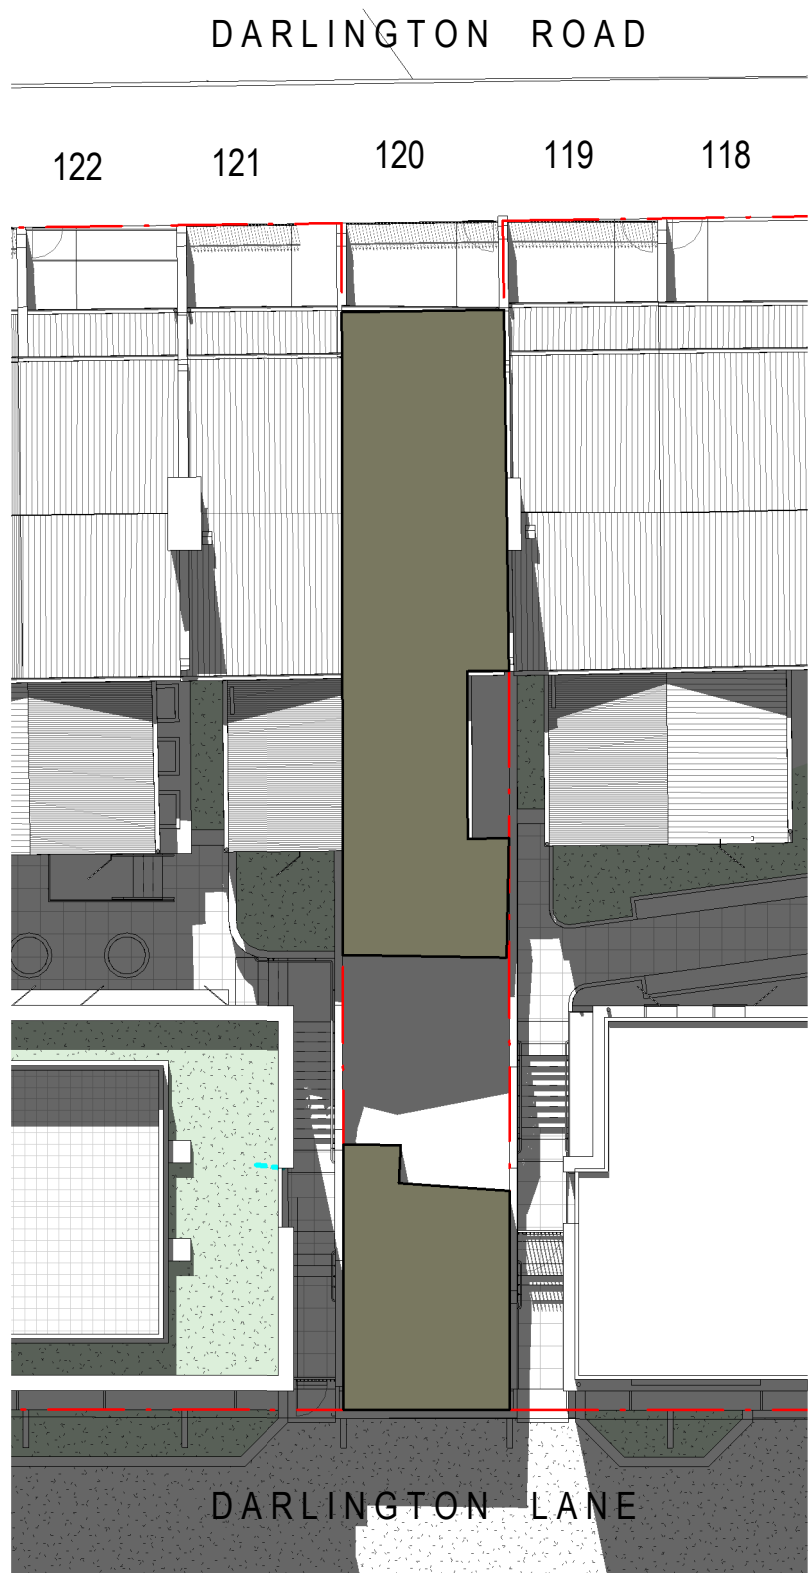


② 01 APRIL 1.30PM

1:200

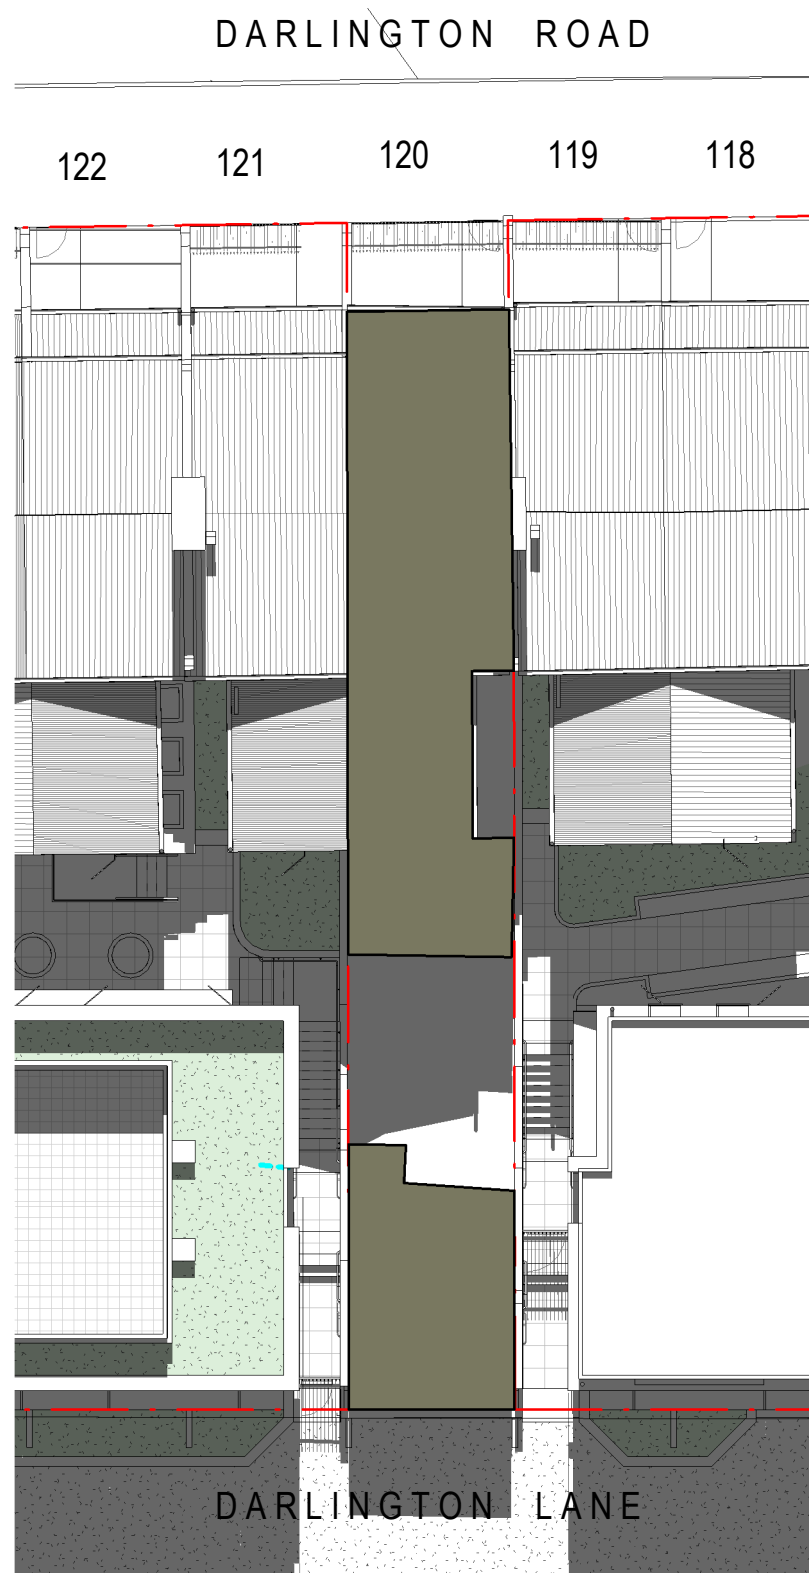


④ 15 APRIL 1PM

1:200

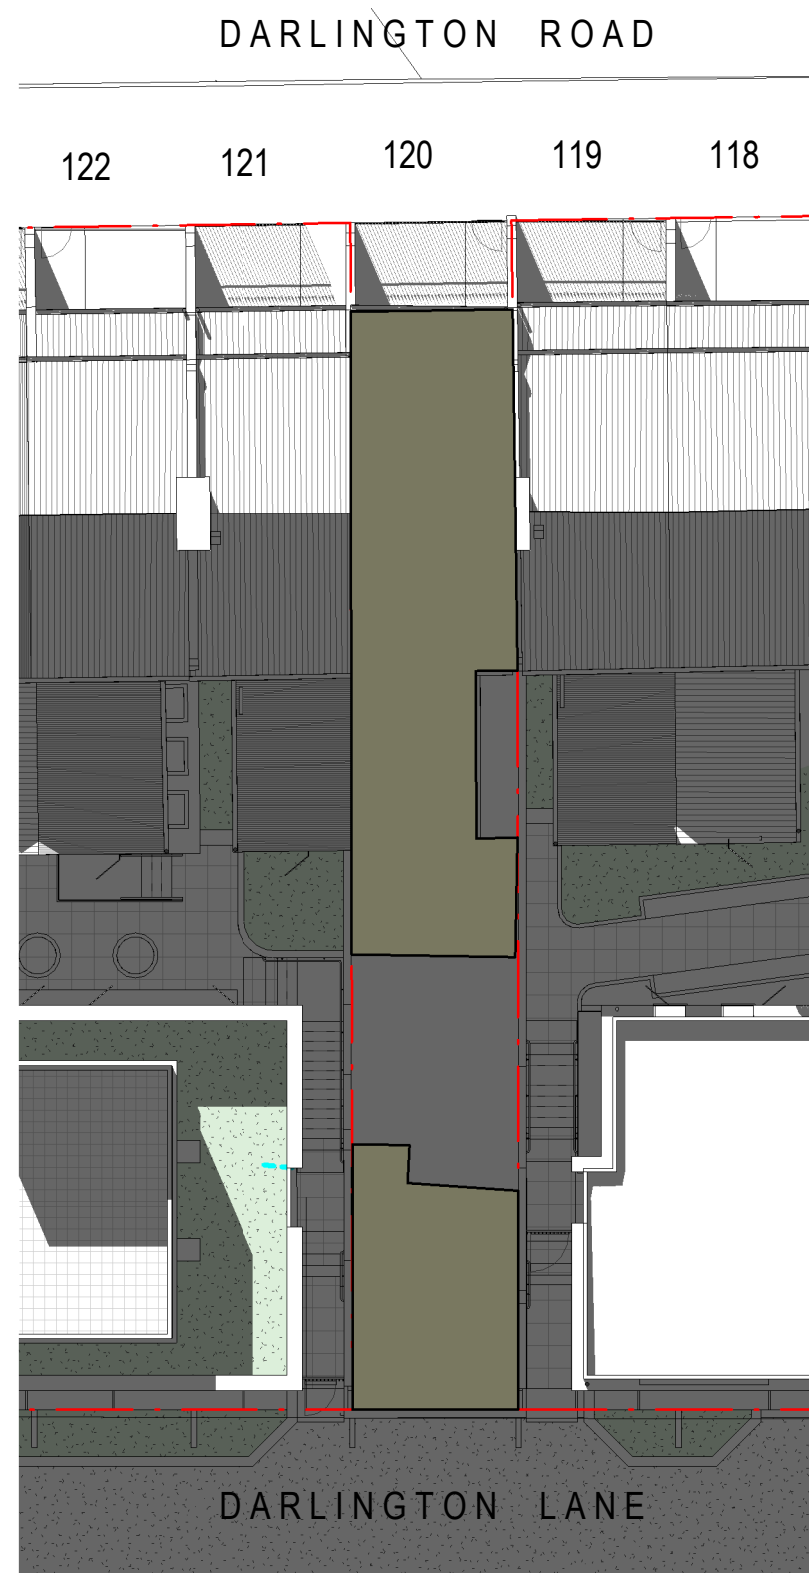


⑥ 01 MAY 3PM

1:200

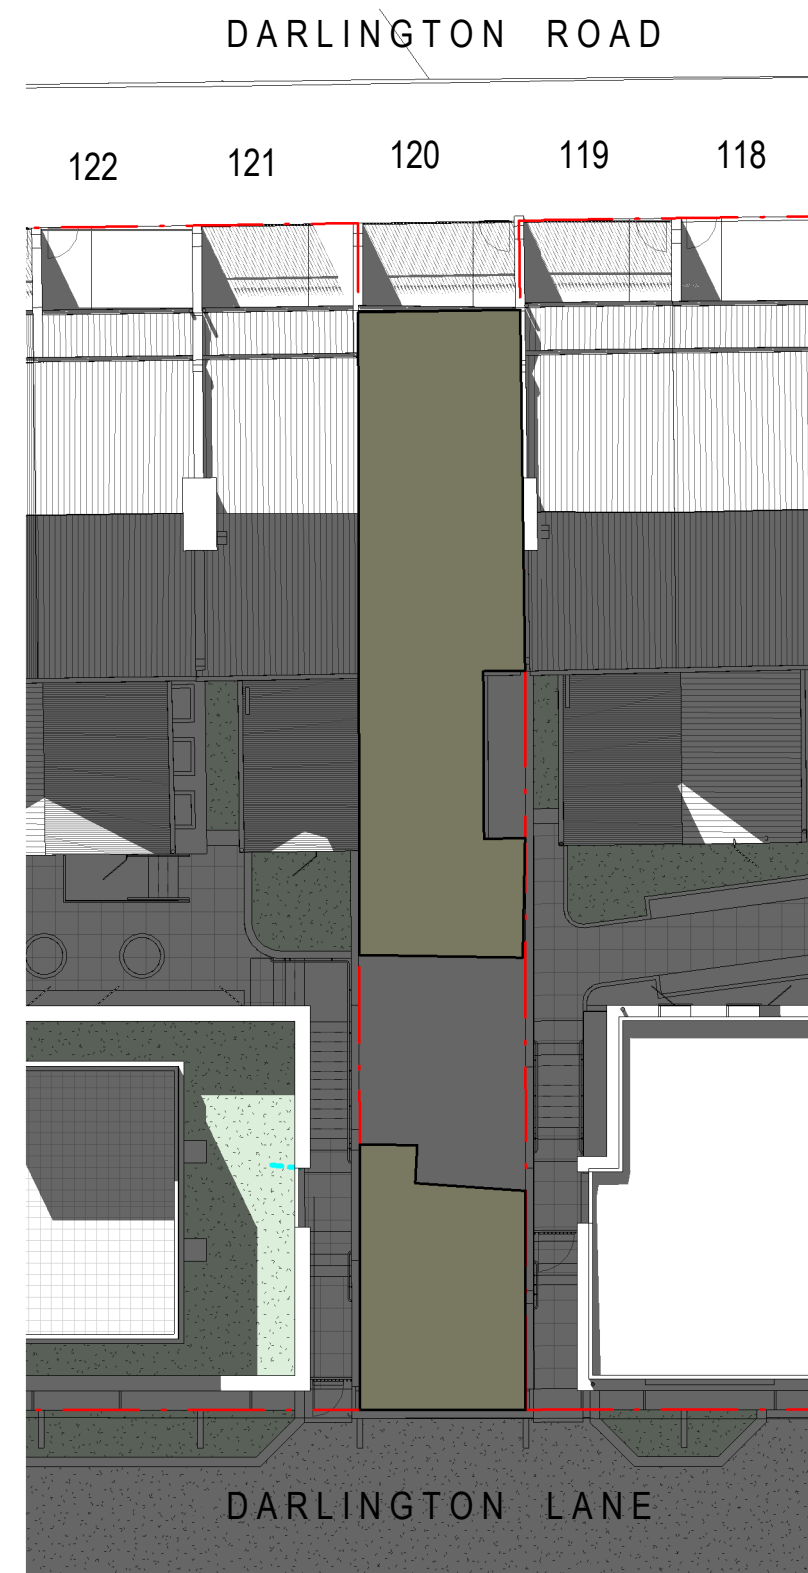


⑧ 15 MAY 3PM

1:200

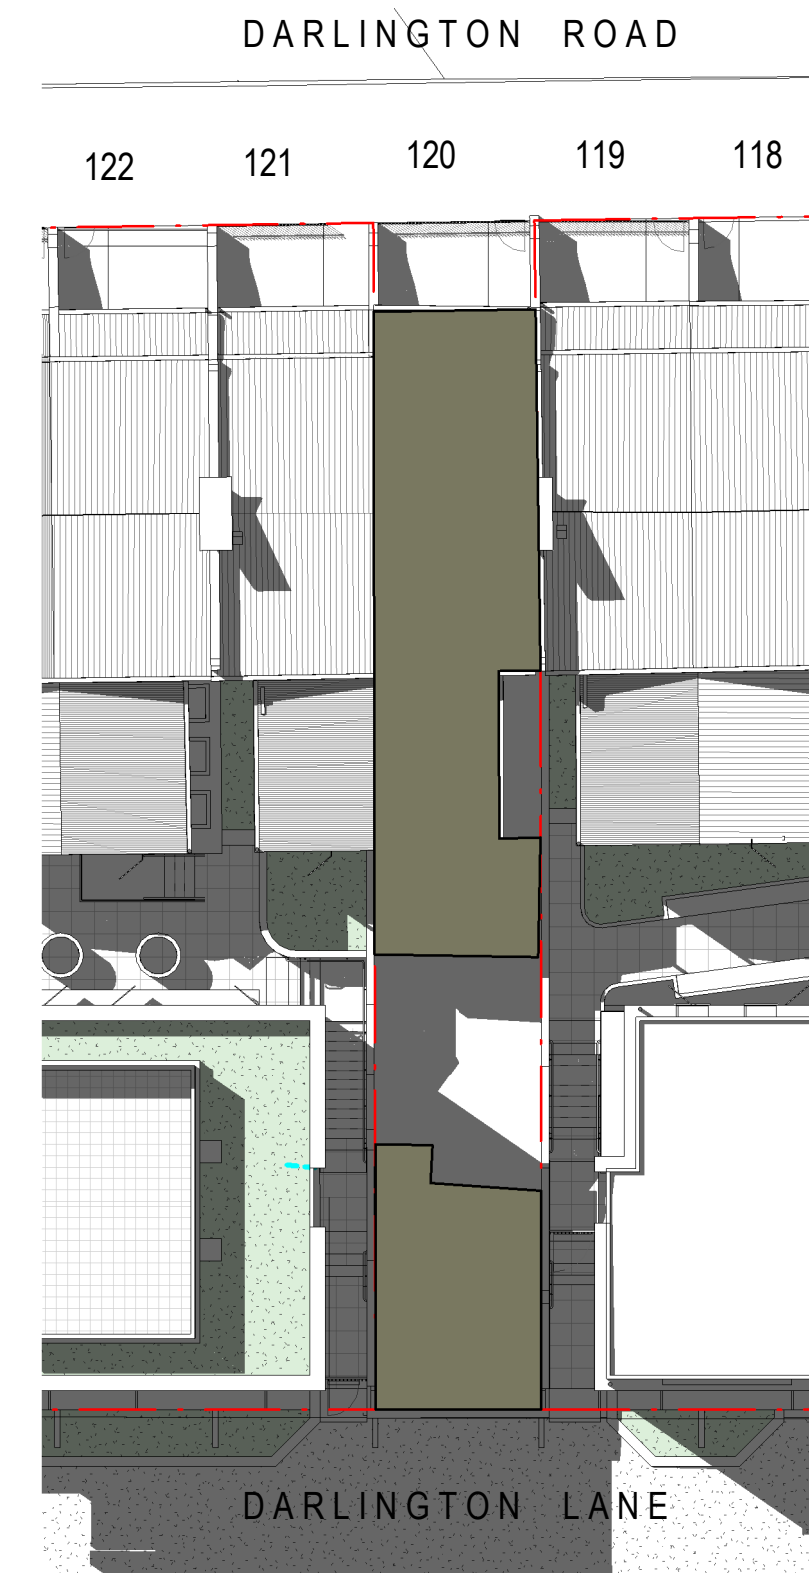


⑩ 01 JUNE 3PM

1:200

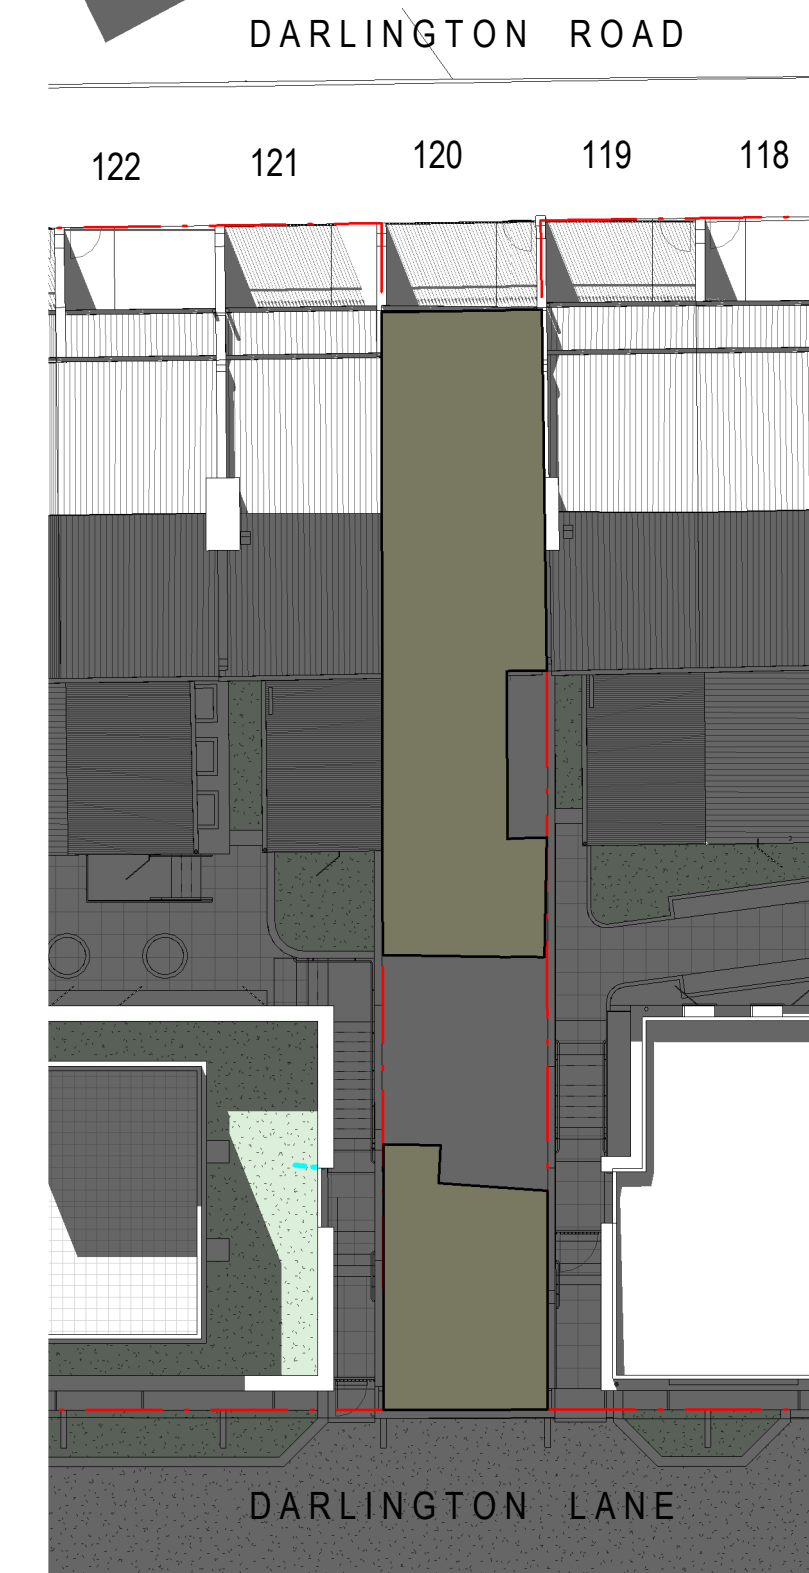


⑫ 15 JUNE 3PM

1:200

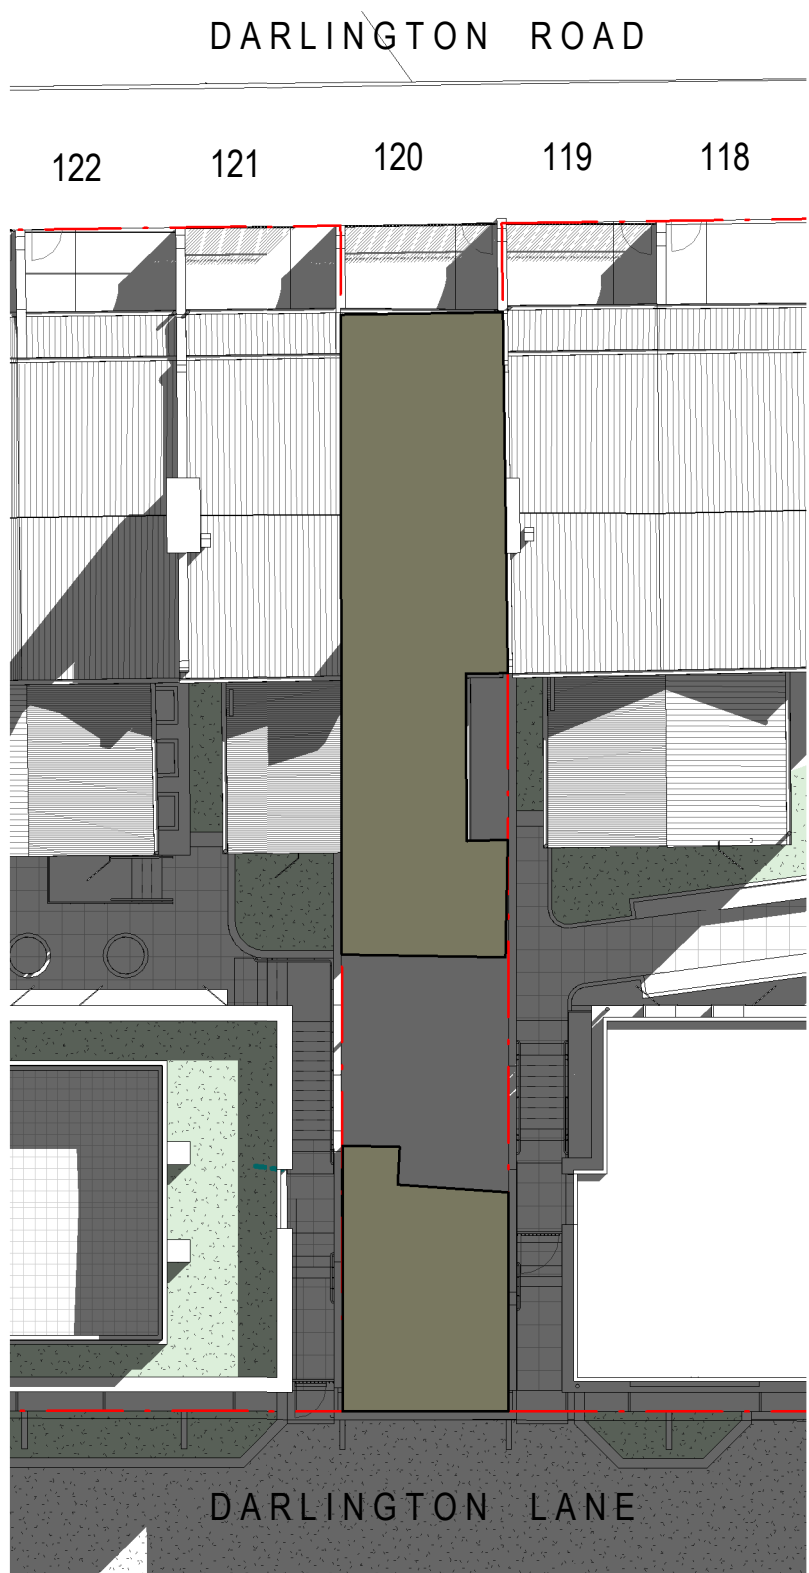


1 01 JULY 10.30AM
1:200
NO.120 DARLINGTON ROAD RECEIVES **0 HOURS** OF SOLAR ACCESS TO AT LEAST 8SQM OF THEIR REAR PRIVATE OPEN SPACE.

A MIN. OF 2 HOURS REQUIRED BY THE SYDNEY DCP IS NOT ACHIEVED; HOWEVER THE FRONT PRIVATE OPEN SPACE RECEIVES **4.5 HOURS** OF SOLAR ACCESS FROM 10.30AM - 3PM TO MORE THAN 8SQM

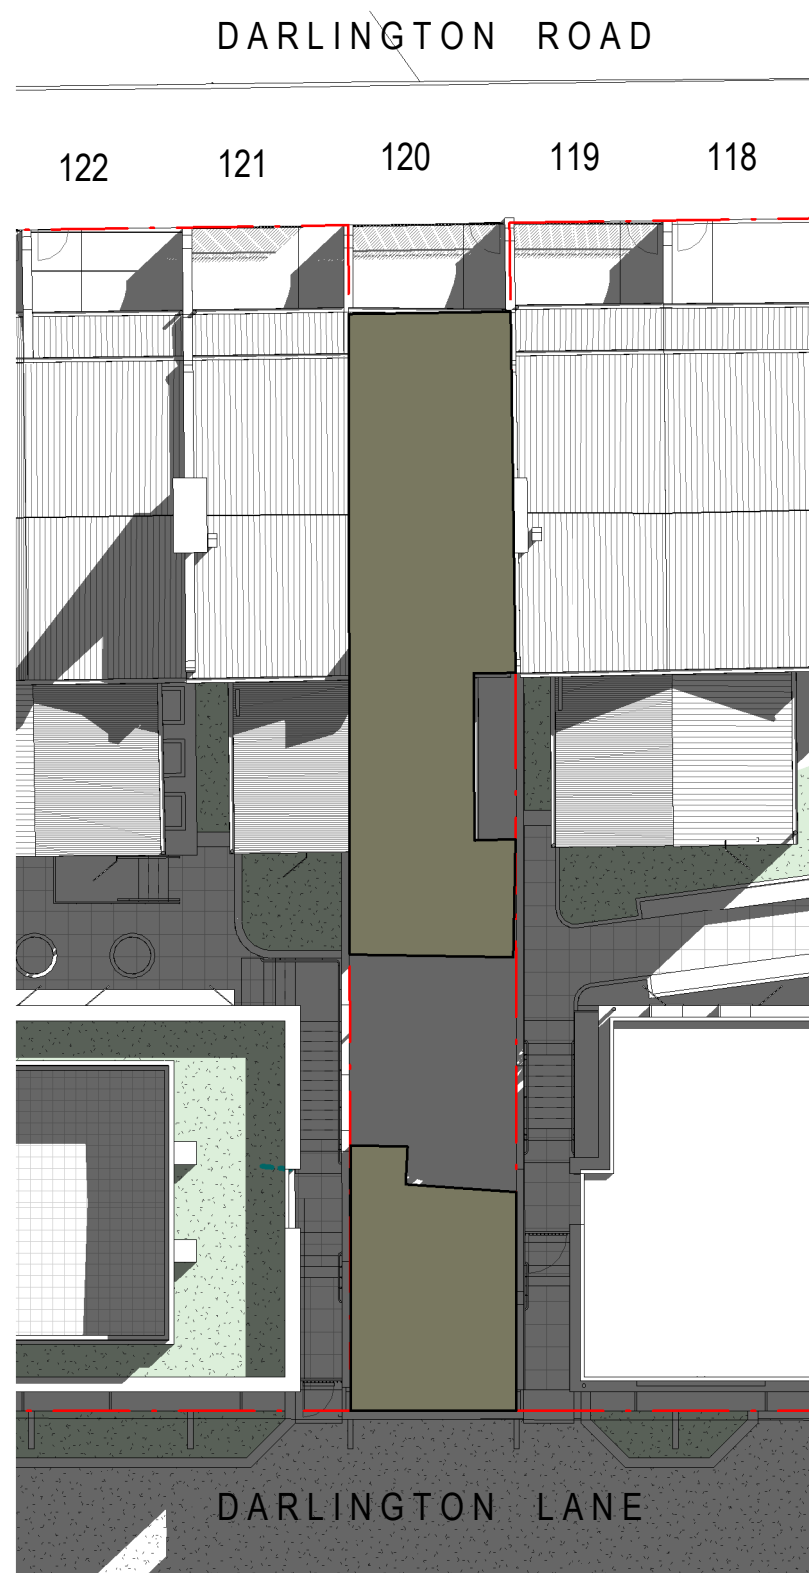


3 15 JULY 10.30AM
1:200
NO.120 DARLINGTON ROAD RECEIVES **0 HOURS** OF SOLAR ACCESS TO AT LEAST 8SQM OF THEIR REAR PRIVATE OPEN SPACE.

A MIN. OF 2 HOURS REQUIRED BY THE SYDNEY DCP IS NOT ACHIEVED; HOWEVER THE FRONT PRIVATE OPEN SPACE RECEIVES **4.5 HOURS** OF SOLAR ACCESS FROM 10.30AM - 3PM TO MORE THAN 8SQM

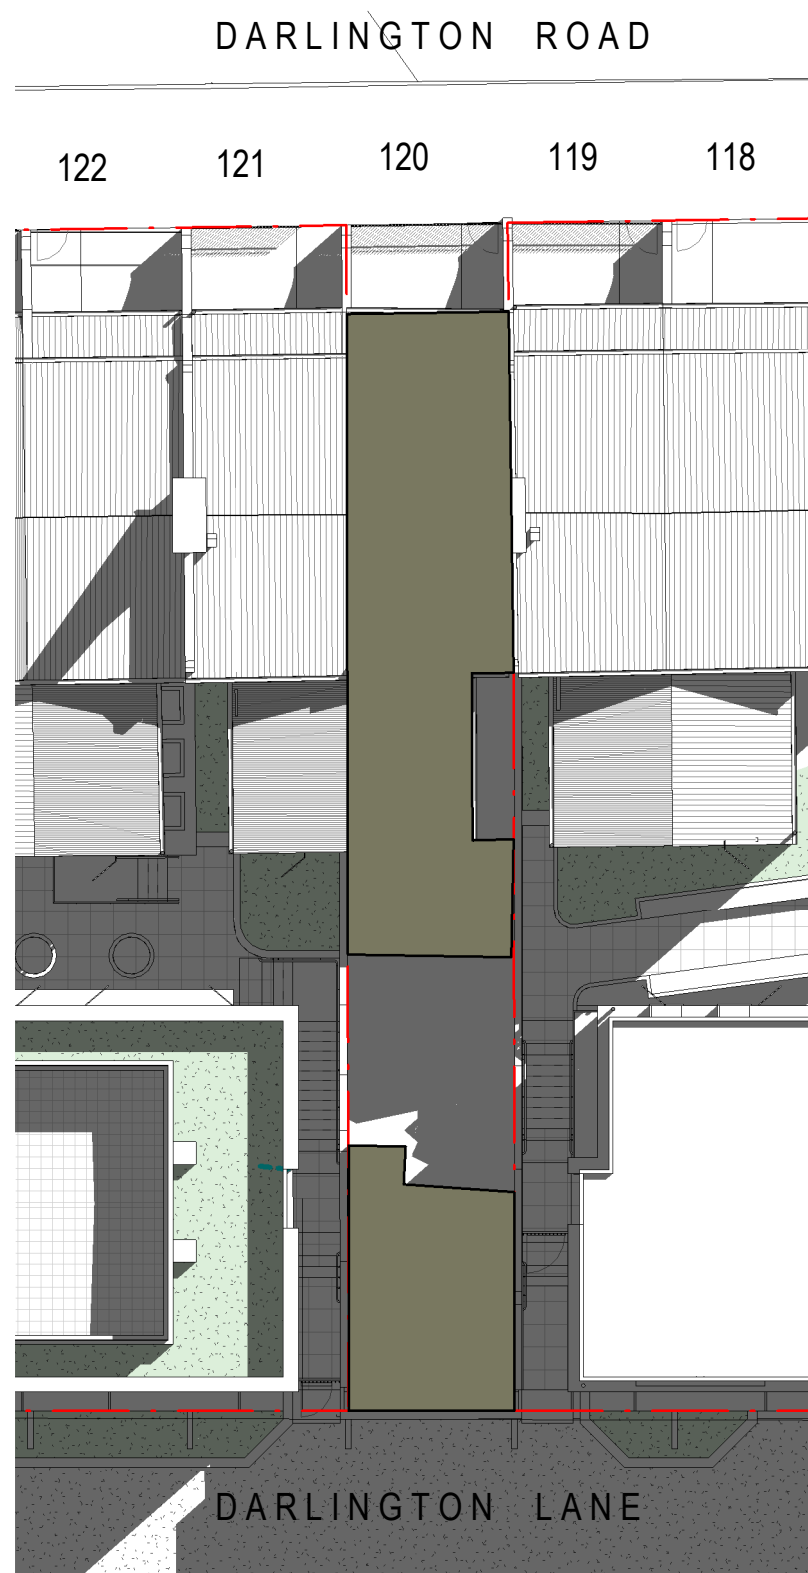


5 01 AUGUST 10.30AM
1:200
NO.120 DARLINGTON ROAD RECEIVES **0 HOURS** OF SOLAR ACCESS TO AT LEAST 8SQM OF THEIR REAR PRIVATE OPEN SPACE.

A MIN. OF 2 HOURS REQUIRED BY THE SYDNEY DCP IS NOT ACHIEVED; HOWEVER THE FRONT PRIVATE OPEN SPACE RECEIVES **4.5 HOURS** OF SOLAR ACCESS FROM 10.30AM - 3PM TO MORE THAN 8SQM

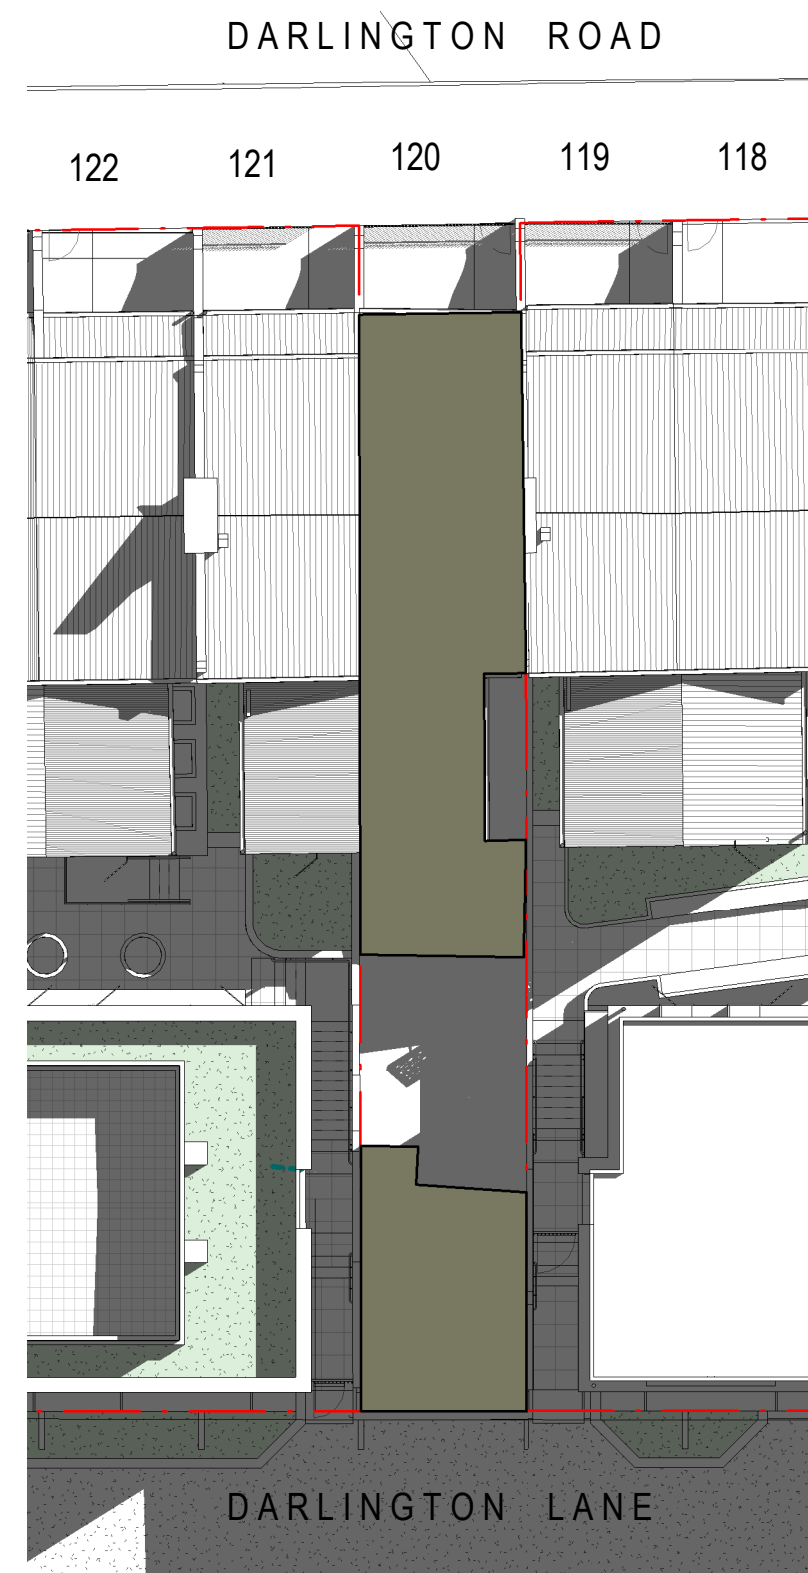


7 15 AUGUST 10AM
1:200
NO.120 DARLINGTON ROAD RECEIVES **0 HOURS** OF SOLAR ACCESS TO AT LEAST 8SQM OF THEIR REAR PRIVATE OPEN SPACE.

A MIN. OF 2 HOURS REQUIRED BY THE SYDNEY DCP IS NOT ACHIEVED; HOWEVER THE FRONT PRIVATE OPEN SPACE RECEIVES **5 HOURS** OF SOLAR ACCESS FROM 10AM - 3PM TO MORE THAN 8SQM

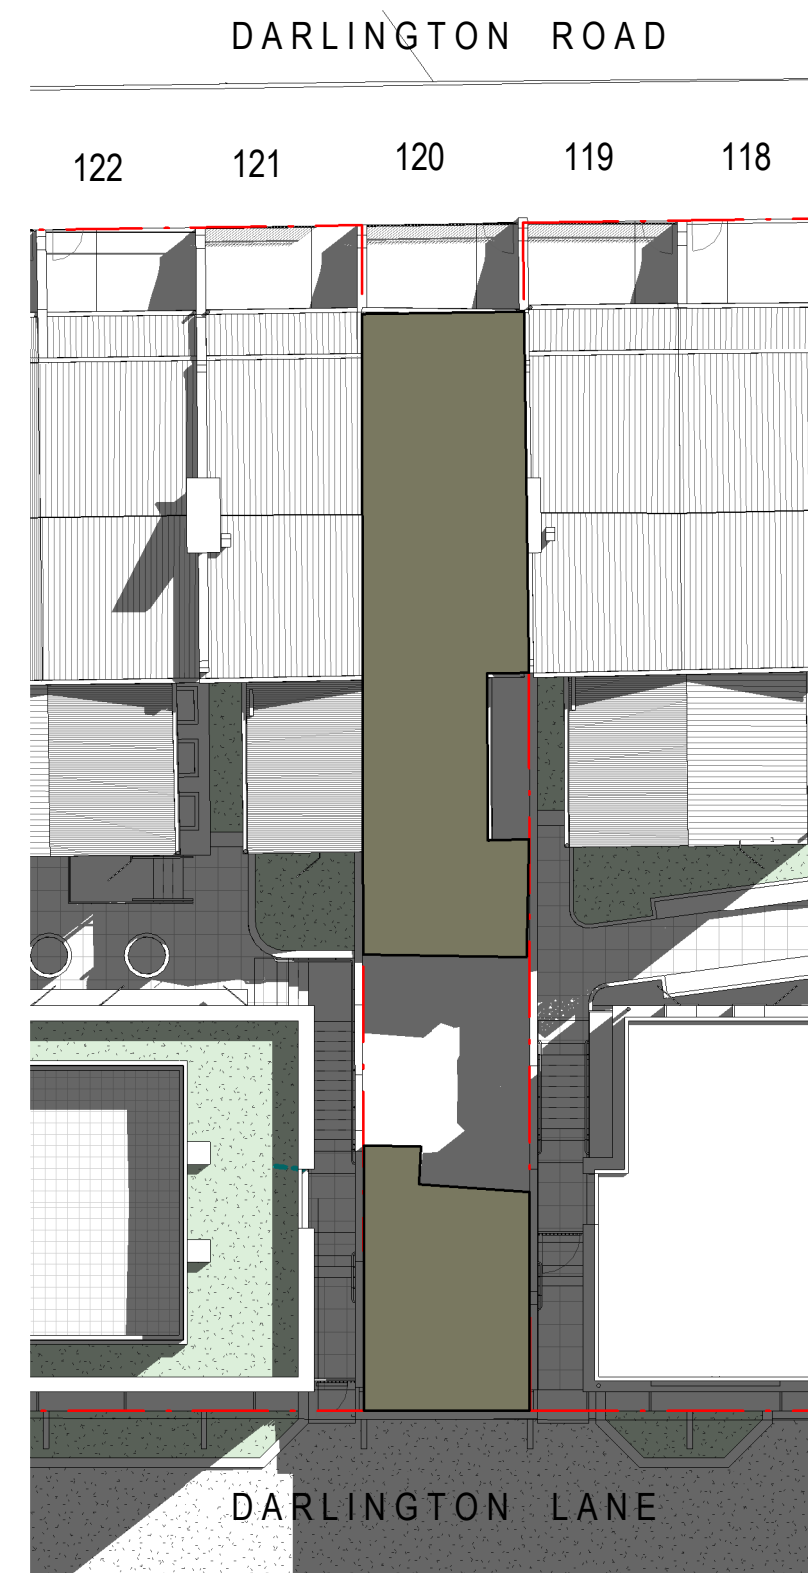


9 01 SEPTEMBER 10.30AM
1:200
BETWEEN 10.30AM - 1PM (INCLUSIVE) NO.120 DARLINGTON ROAD RECEIVES **2.5 HOURS** OF SOLAR ACCESS TO AT LEAST 8SQM OF THEIR REAR PRIVATE OPEN SPACE.

0.5 HOUR ABOVE THE SYDNEY DCP REQUIREMENT OF MIN. 2 HOURS

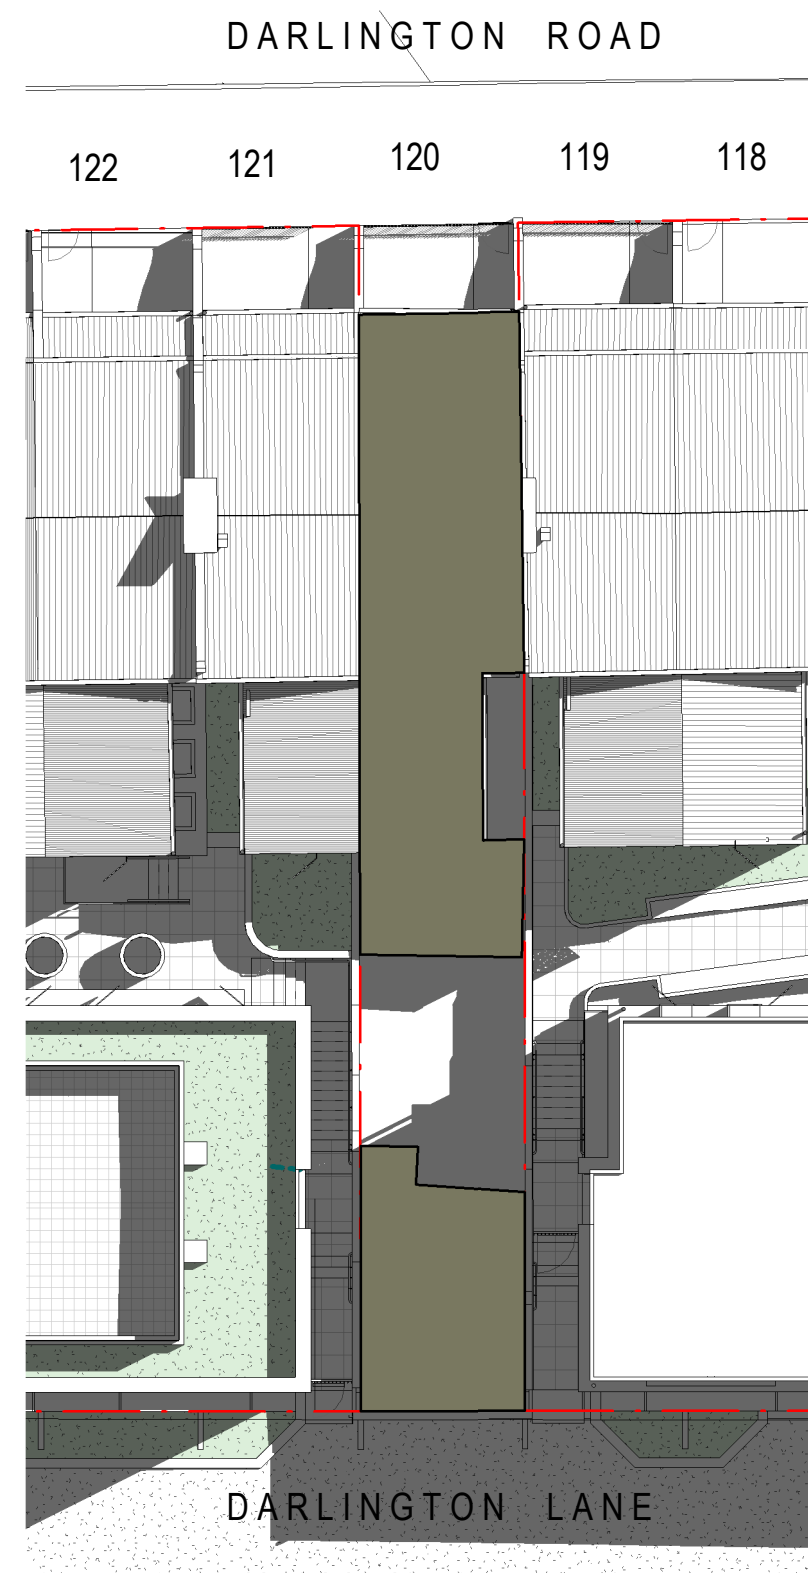

11 15 SEPTEMBER 10AM
1:200
BETWEEN 10.30AM - 2PM (INCLUSIVE) NO.120 DARLINGTON ROAD RECEIVES **4 HOURS** OF SOLAR ACCESS TO AT LEAST 8SQM OF THEIR REAR PRIVATE OPEN SPACE.


2 HOURS ABOVE THE SYDNEY DCP REQUIREMENT OF MIN. 2 HOURS

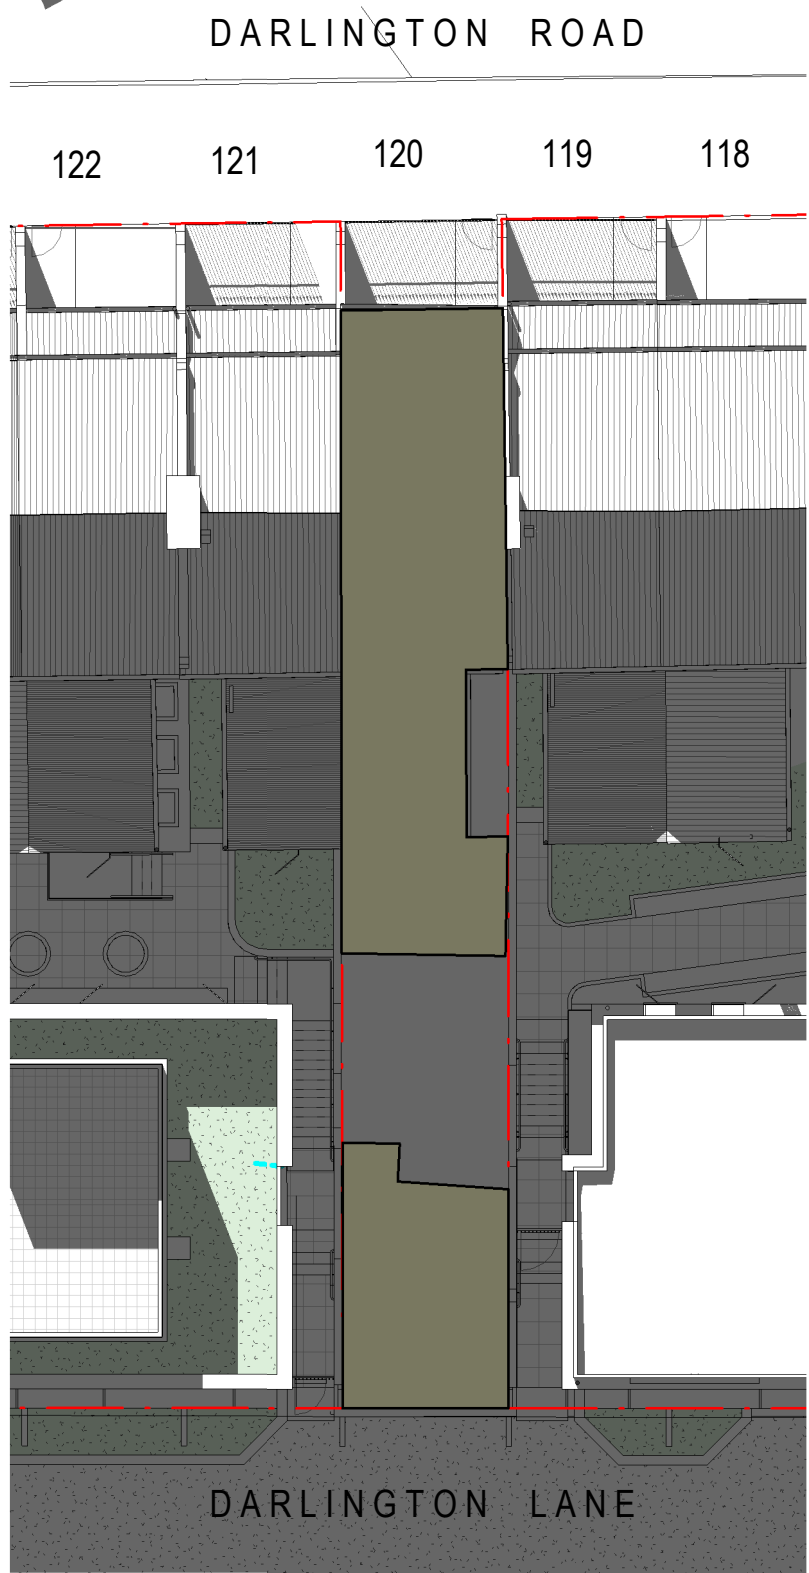


2 01 JULY 3PM
1:200




4 15 JULY 3PM
1:200

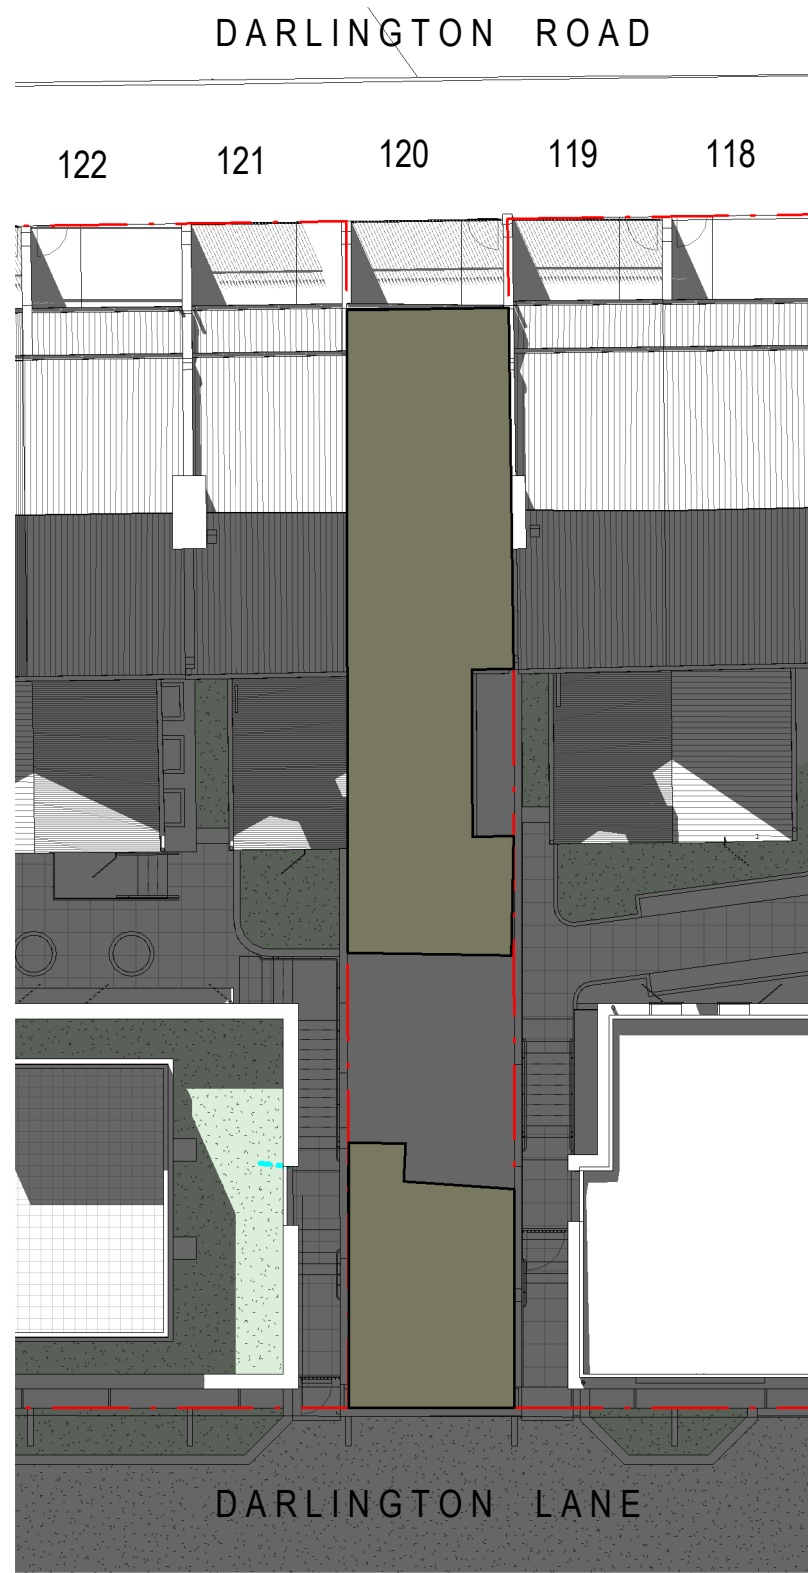


6 01 AUGUST 3PM
1:200

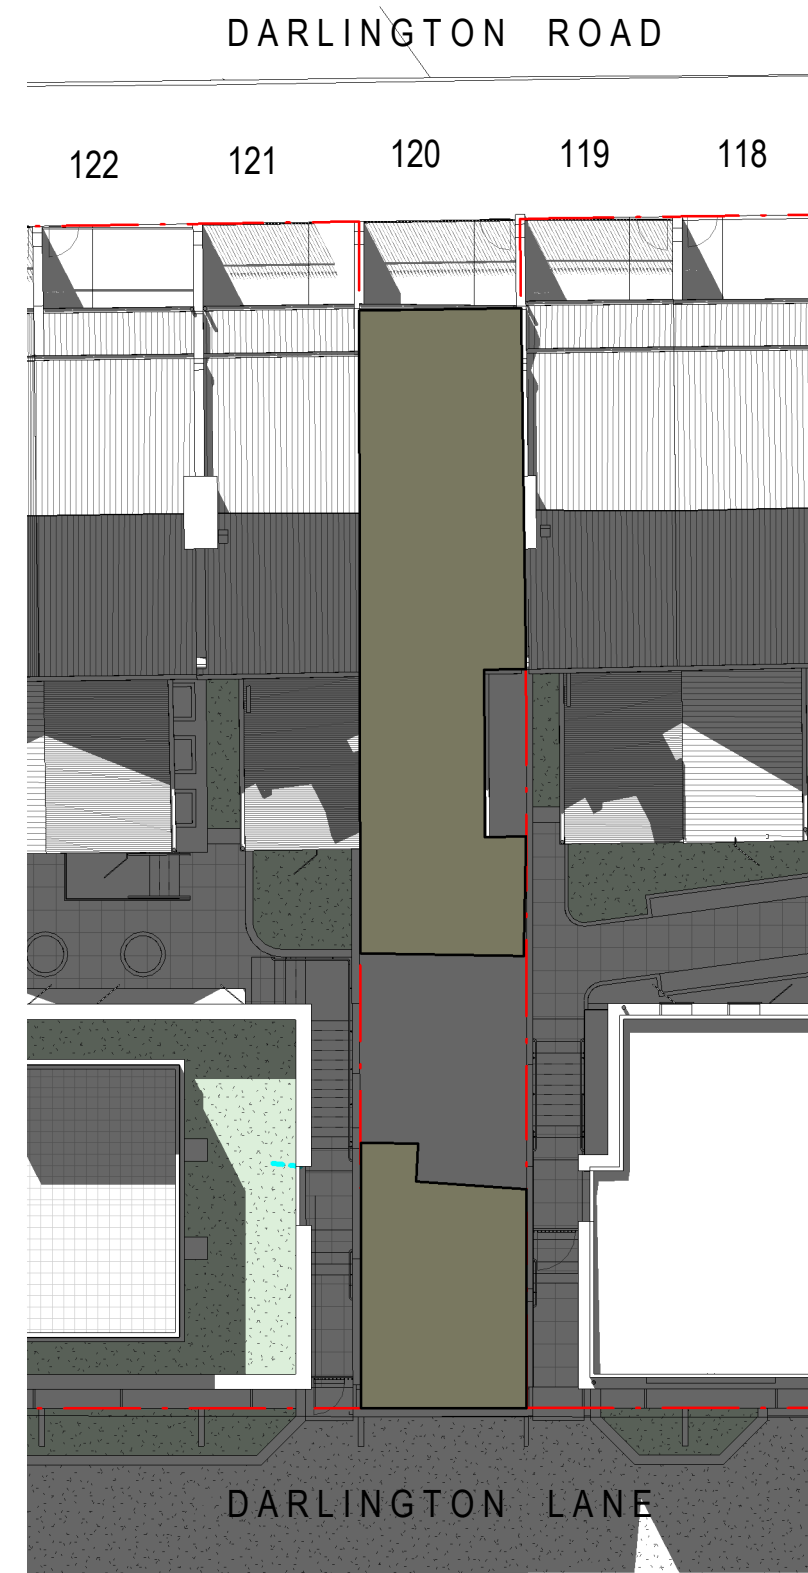

8 15 AUGUST 3PM
1:200

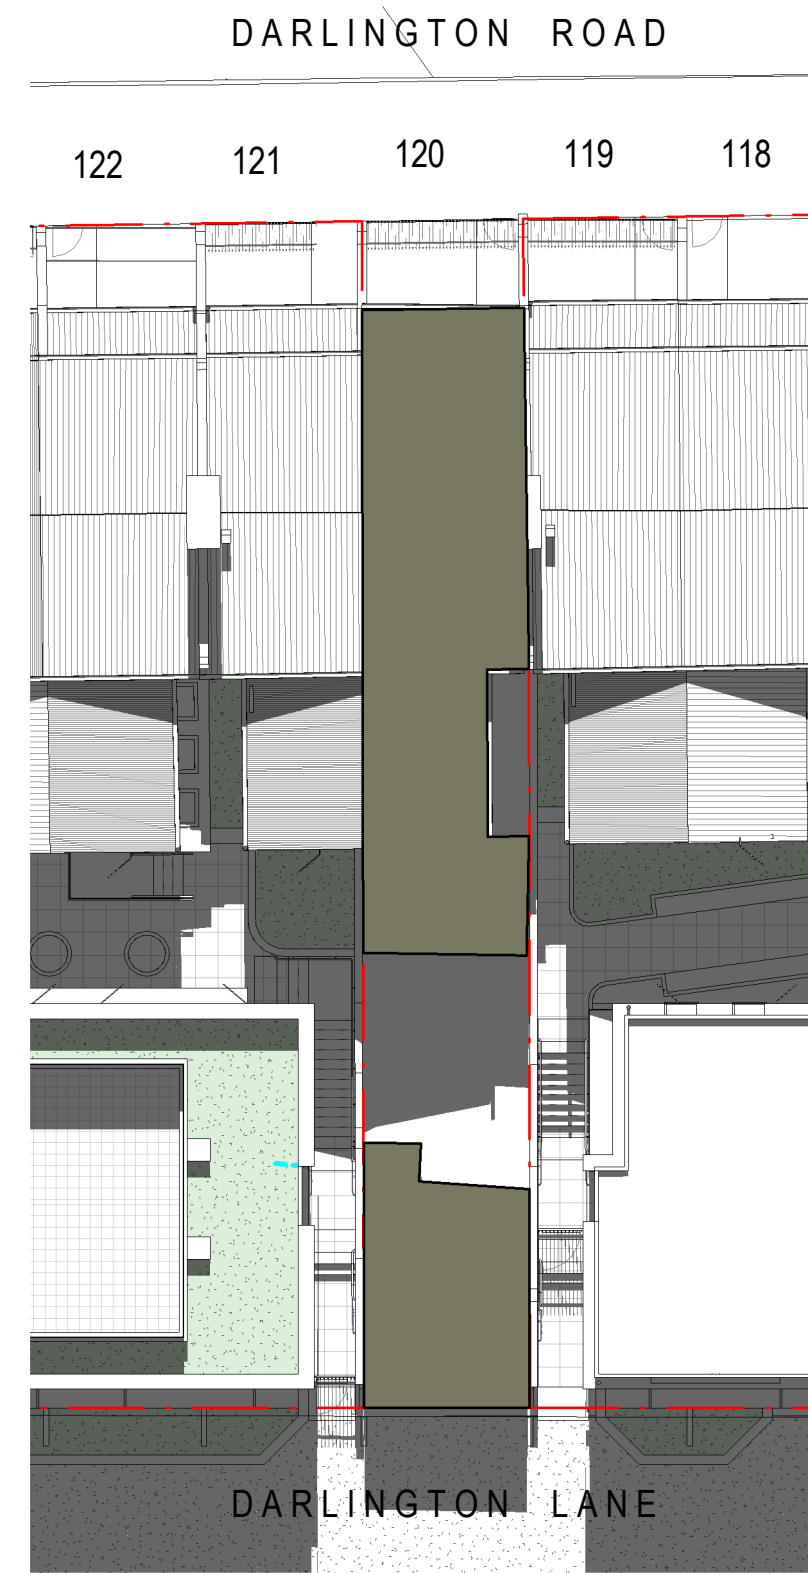

10 01 SEPTEMBER 1PM
1:200

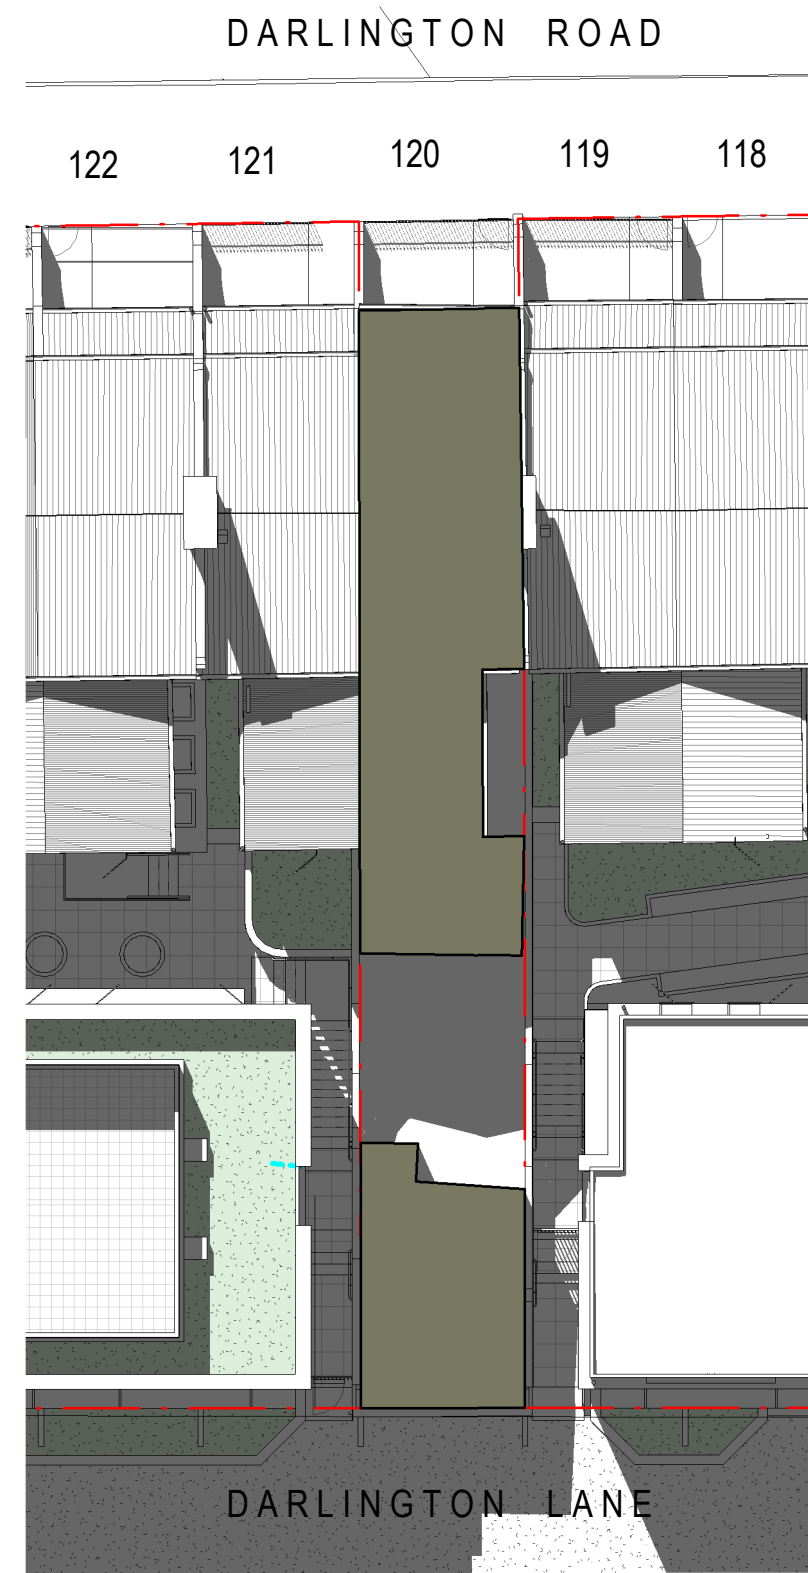


12 15 SEPTEMBER 2PM
1:200




1 01 OCTOBER 9.30AM
1:200
BETWEEN 9.30AM - 2.30PM (INCLUSIVE) NO.120 DARLINGTON ROAD RECEIVES **5 HOURS** OF SOLAR ACCESS TO AT LEAST 8SQM OF THEIR REAR PRIVATE OPEN SPACE.
3 HOURS ABOVE THE SYDNEY DCP REQUIREMENT OF MIN. 2 HOURS




3 15 OCTOBER 9.30AM
1:200
BETWEEN 9.30AM - 2.30PM (INCLUSIVE) NO.120 DARLINGTON ROAD RECEIVES **5 HOURS** OF SOLAR ACCESS TO AT LEAST 8SQM OF THEIR REAR PRIVATE OPEN SPACE.
3 HOURS ABOVE THE SYDNEY DCP REQUIREMENT OF MIN. 2 HOURS

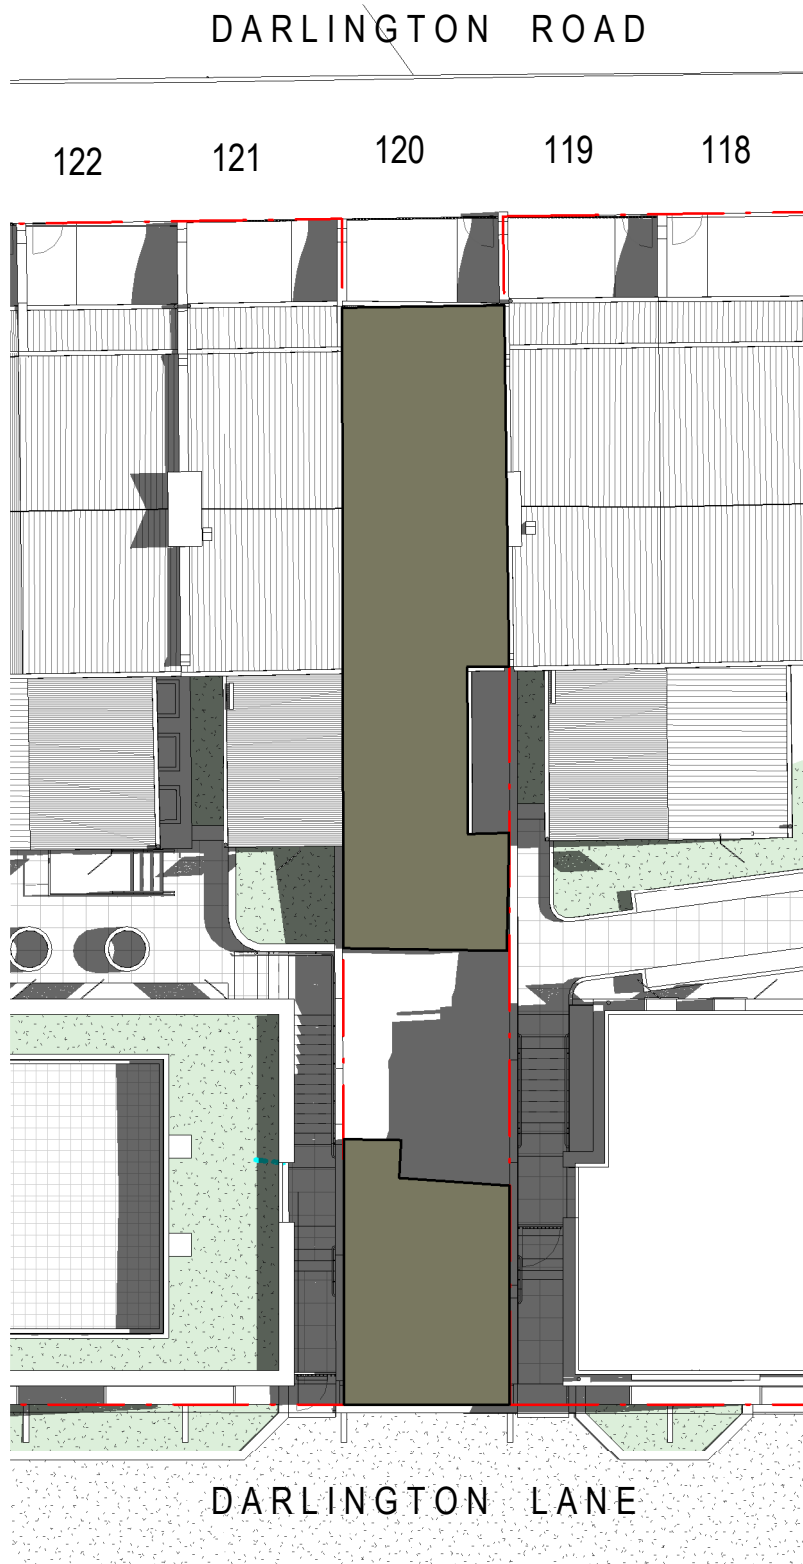

5 01 NOVEMBER 9.30AM
1:200
BETWEEN 9.30AM - 2.30PM (INCLUSIVE) NO.120 DARLINGTON ROAD RECEIVES **5 HOURS** OF SOLAR ACCESS TO AT LEAST 8SQM OF THEIR REAR PRIVATE OPEN SPACE.
3 HOURS ABOVE THE SYDNEY DCP REQUIREMENT OF MIN. 2 HOURS

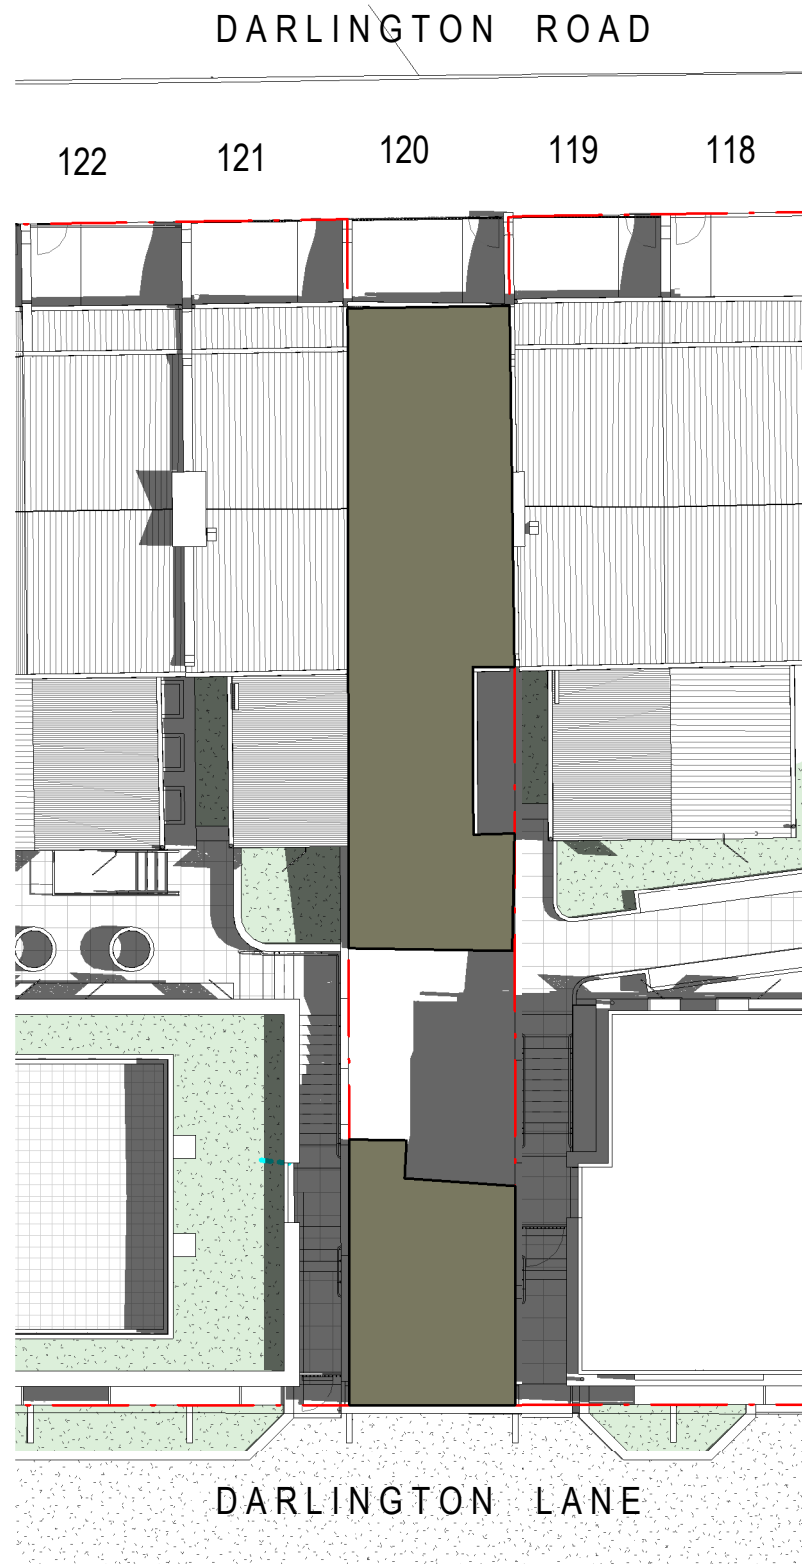


7 15 NOVEMBER 9.30AM
1:200
BETWEEN 9.30AM - 2.30PM (INCLUSIVE) NO.120 DARLINGTON ROAD RECEIVES **5 HOURS** OF SOLAR ACCESS TO AT LEAST 8SQM OF THEIR REAR PRIVATE OPEN SPACE.
3 HOURS ABOVE THE SYDNEY DCP REQUIREMENT OF MIN. 2 HOURS

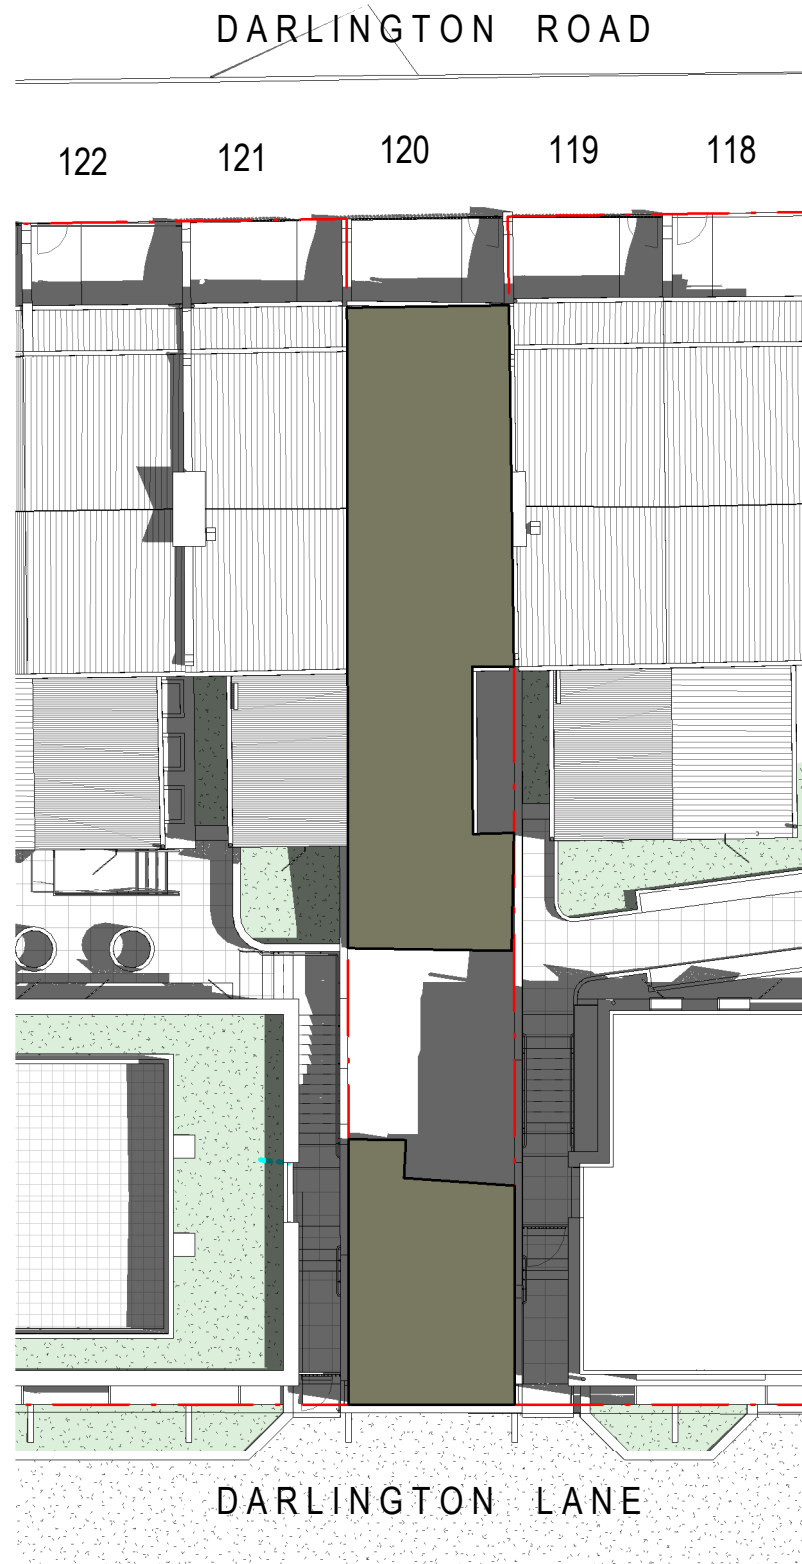


9 01 DECEMBER 9.30AM
1:200
BETWEEN 9.30AM - 2.30PM (INCLUSIVE) NO.120 DARLINGTON ROAD RECEIVES **5 HOURS** OF SOLAR ACCESS TO AT LEAST 8SQM OF THEIR REAR PRIVATE OPEN SPACE.
3 HOURS ABOVE THE SYDNEY DCP REQUIREMENT OF MIN. 2 HOURS




11 15 DECEMBER 9.30AM
1:200
BETWEEN 9.30AM - 2.30PM (INCLUSIVE) NO.120 DARLINGTON ROAD RECEIVES **5 HOURS** OF SOLAR ACCESS TO AT LEAST 8SQM OF THEIR REAR PRIVATE OPEN SPACE.
3 HOURS ABOVE THE SYDNEY DCP REQUIREMENT OF MIN. 2 HOURS

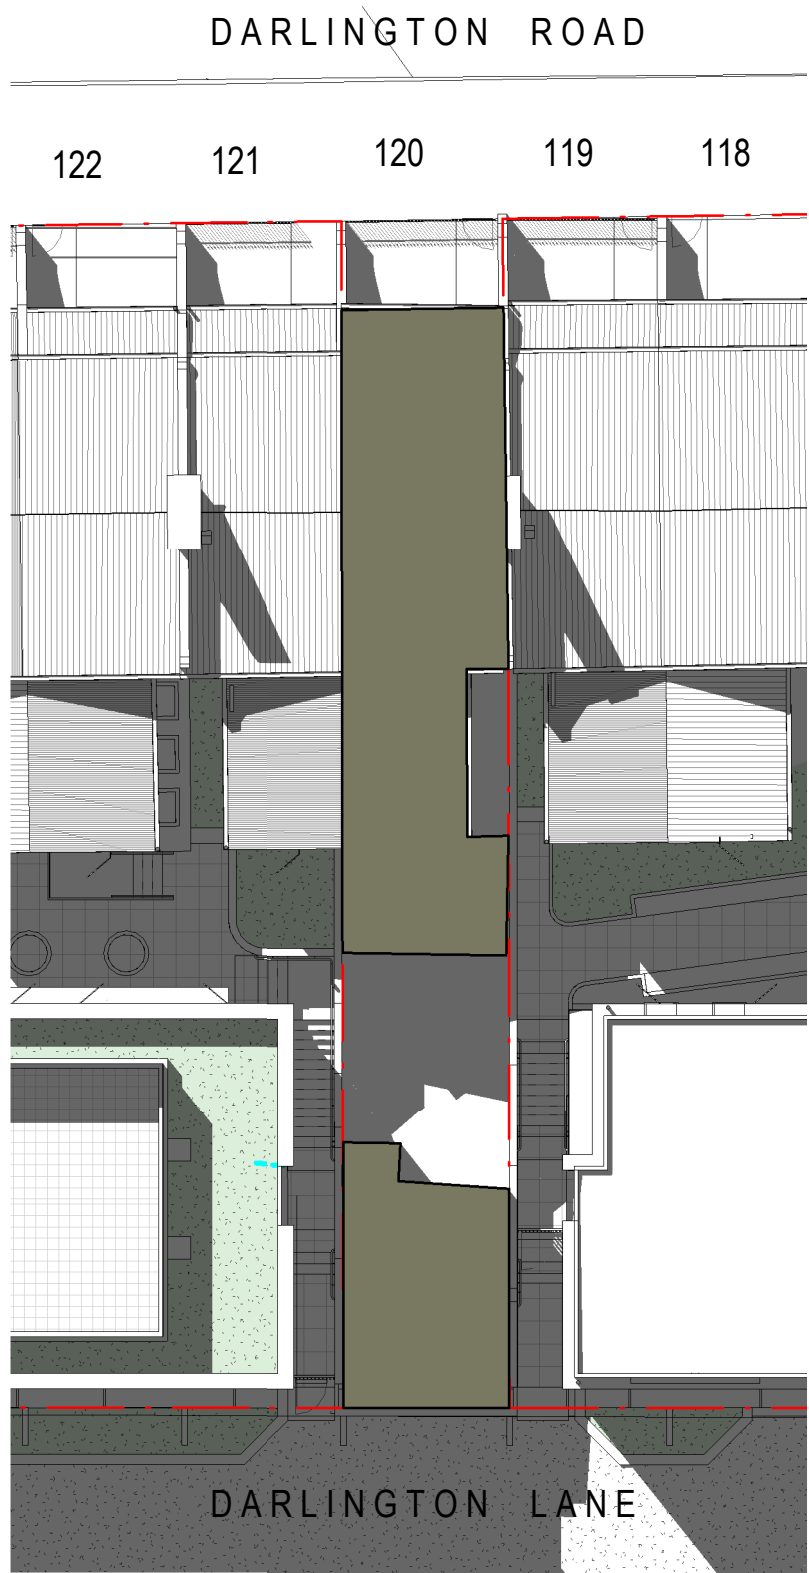


2 01 OCTOBER 2.30PM
1:200

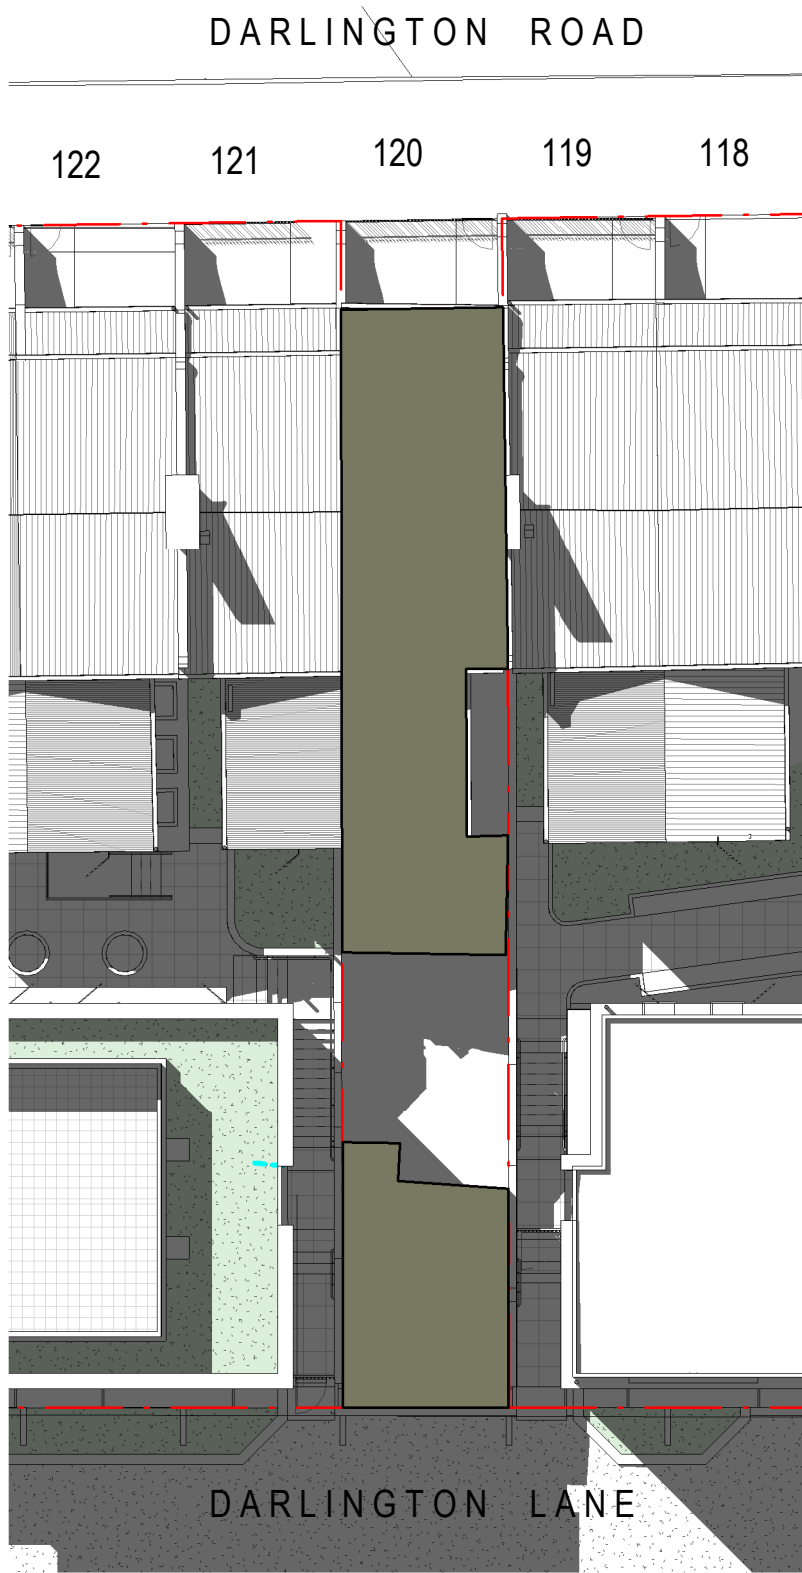

4 15 OCTOBER 2.30PM
1:200

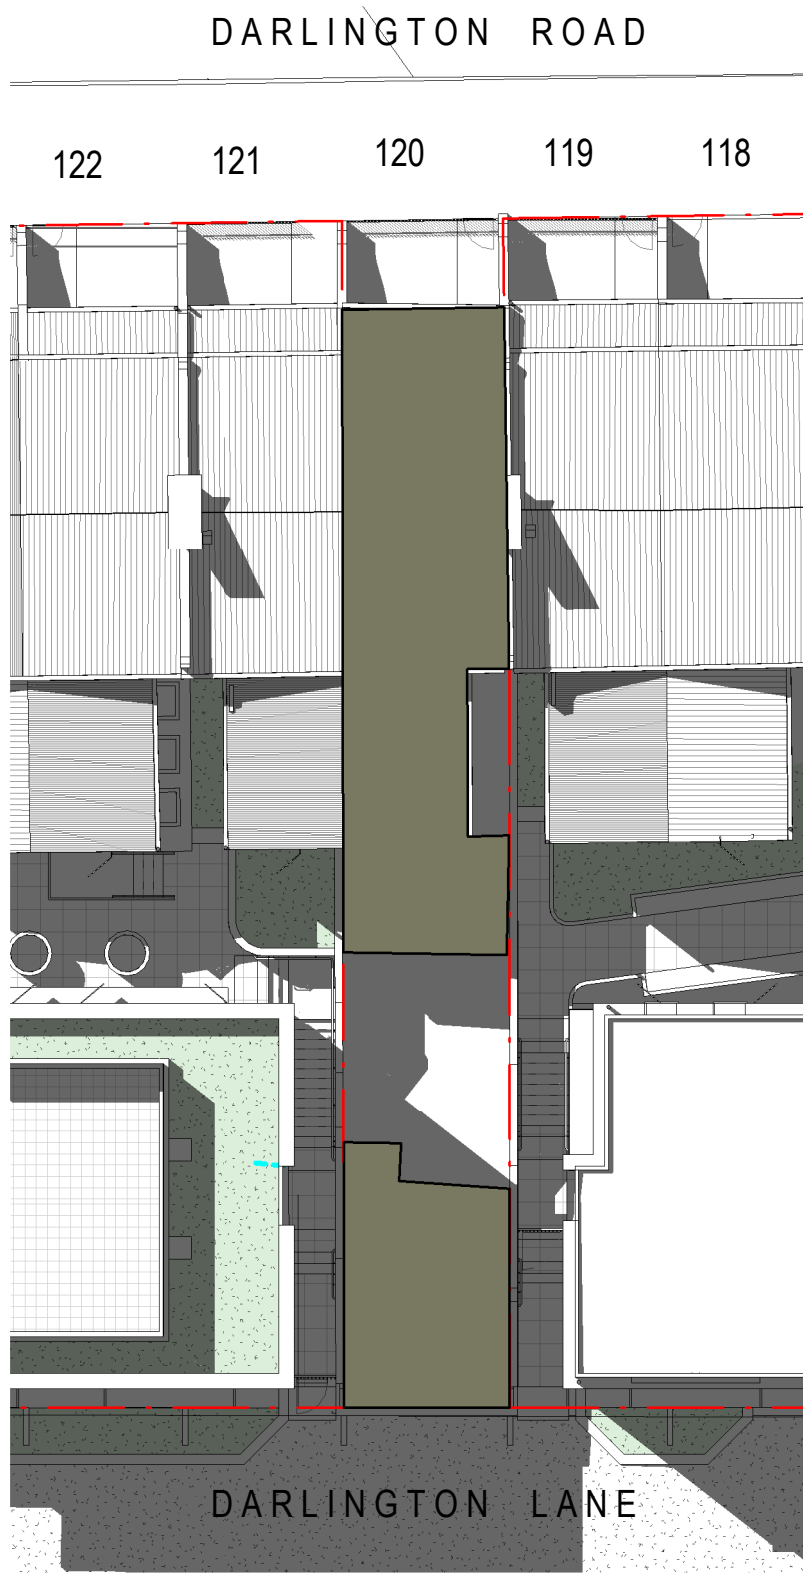

6 01 NOVEMBER 2.30PM
1:200

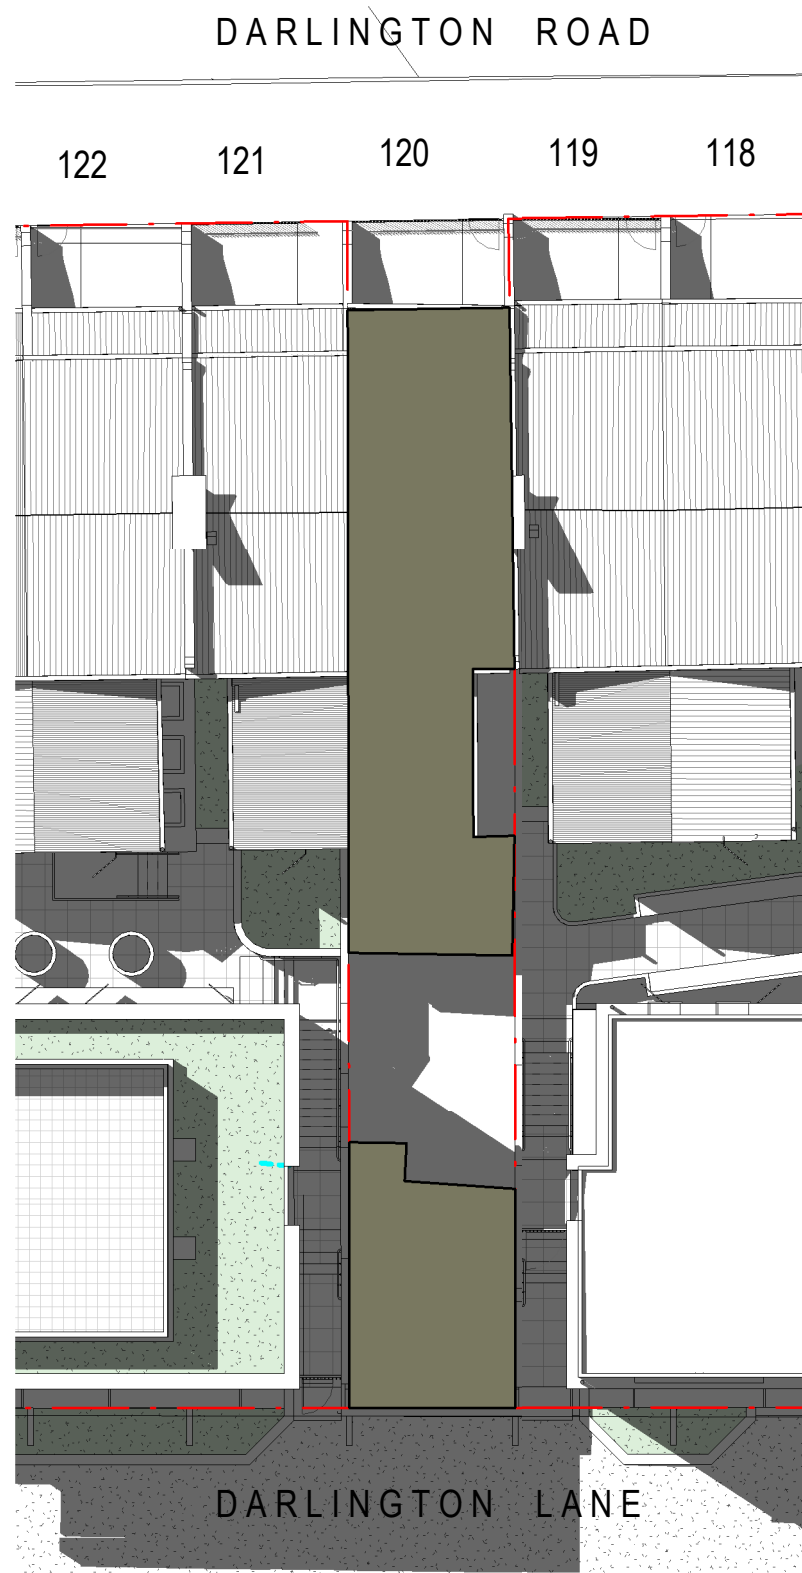

8 15 NOVEMBER 2.30PM
1:200



10 01 DECEMBER 2.30PM
1:200



12 15 DECEMBER 2.30PM
1:200