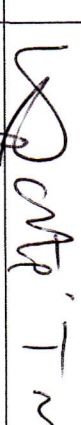
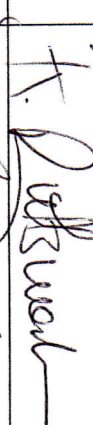
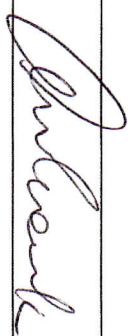
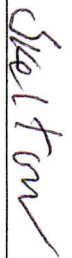
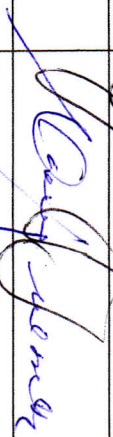
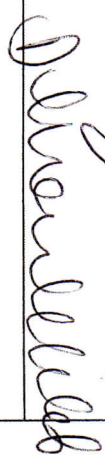
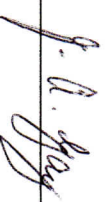


We, the undersigned, wish to lodge our objections to the proposed development application for Martins Creek Quarry and especially the proposed road changes to the King Street and Duke Street intersection, which will result in the loss of parking spaces for customers of businesses in the area.

NAME	ADDRESS	SIGNATURE
PHILIP ELLICOTT	188 WIEBENS CREEK RD PATTERSON	
KAREN STEVENSON	129 HUDALE RD, HUDALE 2420	
ANN ATKINSON	21 PRINCE ST PATTERSON 2421	
Katie Melville	Coyd Creek Rd Vacy 2421	
Ross Gooding	83 Boulton DR PATTERSON	
Oliver Coaker	94 View St VACY, 2422	
C. Coulter	38 Cory St Martins Creek 2420	
K. Bellsworth	26 Pine Street, Paterson	
JAMES GARDNER	213 MARTINS CREEK ROAD PATTERSON	
Lachlan Gardner	213 Martins Creek Road Paterson	
ERIKER BLACK	10 ALBERT ST PATTERSON	
Grant Jackson	47 Boulton DR PATTERSON	
Rebecca Odgers,	95 Leonarda Cct Paterson.	

We, the undersigned, wish to lodge our objections to the proposed development application for Martins Creek Quarry and especially the proposed road changes to the King Street and Duke Street intersection, which will result in the loss of parking spaces for customers of businesses in the area. 

NAME	ADDRESS	SIGNATURE
R Mc Cormack	9 Harens Crossing Rd Vacy	
C Skelton	9 Harens Crossing Rd Vacy	
W CHARNACK	22 DUNE STREET PATTERSON	
L. Lawrence	23 Durham Rd East Ginesford	
Margaret	15 Kingst paterson	
BULFATH	261 DUNGOO RD MARTINS CREEK	
Renee Stagg	11 Cairn St, Paterson	
CHERYL WHITE	14 Humant St, Paterson	
C. Cairns	82 KERRIES RD PATTERSON	
P. Lincumb	16 Duke St Paterson	
K Singles	19 Cairn St Paterson.	
D. WEBB	34 Mailand Road Paterson	
J. GAY	3 WALLABY CLOSE DUNS CREEK	

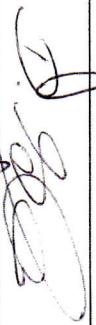
We, the undersigned, wish to lodge our objections to the proposed development application for Martins Creek Quarry and especially the proposed road changes to the King Street and Duke Street intersection, which will result in the loss of parking spaces for customers of businesses in the area.

NAME	ADDRESS	SIGNATURE
CHRISSEY CABOT	154 Martins Creek Rd, Paterson.	<i>Chris Cabot</i>
Cathy Gasdoun	806 Webbers Cr Rd Paterson	<i>Cathy Gasdoun</i>
Lear Mullin	100 Webbers Cr Rd Paterson	<i>Lear Mullin</i>
Judy Vane-Hood	9 Queen Street, Paterson	<i>J. Vane-Hood</i>
Lee Doyle	30 Corn St CORN	<i>Lee Doyle</i>
Dean Ellicott	188 Webbers Creek Road	<i>Dean Ellicott</i>
Denis FERRIS	Glenburn Rd "Kurauna" Paterson	<i>Dennis Ferris</i>
Sandra King	P.O. Box 81 Paterson 2421	<i>Sandra King</i>
C. Hallett	5 McLeod Rd LOXFORD	<i>C. Hallett</i>
Kris. G. Hill	22 Queen St. PATERSON	
Bill Mearns	18 Malara Crs Vasey	<i>Bill Mearns</i>
E. Fitzpatrick	128 Martins Cr. Rd Paterson	<i>E. Fitzpatrick</i>
E. Foster	55 New St, Vasey	<i>E. Foster</i>

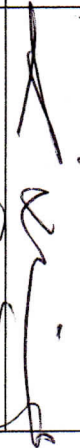
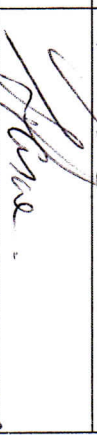
We, the undersigned, wish to lodge our objections to the proposed development application for Martins Creek Quarry and especially the proposed road changes to the King Street and Duke Street intersection, which will result in the loss of parking spaces for customers of businesses in the area.

NAME	ADDRESS	SIGNATURE
M. Webb	34 Orrelland Rd Paterason	M Webb
M. Walker	16 Frances Dun Close, Duns Creek	M Walker
T. Collins	222 Martins Ck Rd Paterason	T Collins
W. PATERSON	25 PRUCE ST PATERSON	W. PATERSON
C. Walker	16 Frances Dun Ct Duns Creek	C Walker
Nicola Reid	54 Kerpies Road, Paterason	Nicola Reid
E. Kladnig	767 Greenford Rd. Vasey	E Kladnig
Roy Watkins	73 Fosterston Rd Dungee	Roy Watkins
Glen FRESLAND	10 KINA STREET PATERSON	Glen FRESLAND
Jonny Connors	130 Hilldale RD Hilldale NSW	Jonny Connors
GABRIELLE KIAN	559 WESSORS CREEK RD PATERSON	GABRIELLE KIAN
Glen DAVIES	266 Webbbs Creek Rd PATERSON	Glen DAVIES
J Houston	BRAEKIN O' HARRY BAY	J Houston

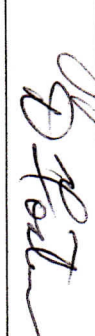
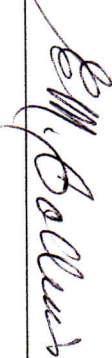
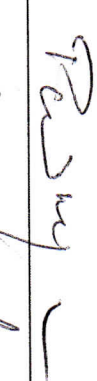
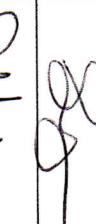
We, the undersigned, wish to lodge our objections to the proposed development application for Martins Creek Quarry and especially the proposed road changes to the King Street and Duke Street intersection, which will result in the loss of parking spaces for customers of businesses in the area.

NAME	ADDRESS	SIGNATURE
KATHERINE EATON	316 WILLIAM ST PATERSON	
Sharyn Noll	35 NEW ST. Vacy	
Jeff Gorenson	35 View St Vacy	
Jennie Levick	1522 WEBBERS CREEK RD PATERSON	Levick.
DAVID SINGLES	19 COURT ST. PATERSON	
CHARLES JOHNSON	43 BAISBANE GARDENS, PATERSON	
JOHN M. MALLY	35 MAITLAND RD PATERSON	
Quinn ATKINSON	21 PRINCE ST PATERSON	
SUMNER NORTON	46 MARTINS CREEK RD PATERSON	
Tracey Luciano	20 Queen St PATERSON	
RAY LILIANO	20 Queen St PATERSON	
Jody Styman	12 Church St PATERSON 242	
Elesha Pereira	250 Gresham Rd, PATERSON	

We, the undersigned, wish to lodge our objections to the proposed development application for Martins Creek Quarry and especially the proposed road changes to the King Street and Duke Street intersection, which will result in the loss of parking spaces for customers of businesses in the area.

NAME	ADDRESS	SIGNATURE
Dorothy M Priestley	220 CRISTERS RD PATERSON.	Dorothy M Priestley
KYNN WAINING	1549 PATERSON RD PATERSON.	
Jacqueline Bromell	3 King St PATERSON. 2121	J. Bromell
GERRA COULSON	597 WISSASSA CREEK RD PATERSON	
Michelle Elliott	188 Webbers Creek Rd, PATERSON	M. Elliott
Lynne Owsen	37 Sanctuary Cl, Vacy	
KEN CHASE	219 DUNDAS ROAD, MARTINS CREEK.	K. Chase
S. Goss.	2 Black Rock Rd, Martins Creek.	
ASPLUND	11 COOK ST MARTINS CRISTIE	Asplund
D. RANZMACHION	308 MARTINS CREEK RD PATERSON.	
KATHY LEMKE	18 ALBERT STREET PATERSON 2121	Kathy Lemke
JOHN FOGARTY	546 MARTINS CREEK RD	J. Fogarty
J. Bishop	256 Blackrock Rd Martins Creek.	J. Bishop

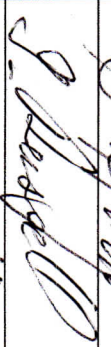
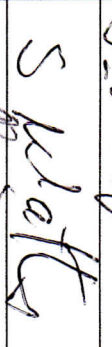
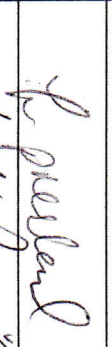
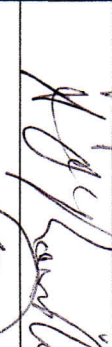
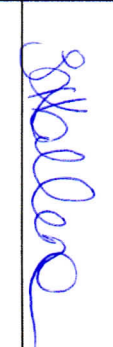
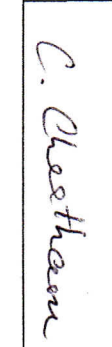
We, the undersigned, wish to lodge our objections to the proposed development application for Martins Creek Quarry and especially the proposed road changes to the King Street and Duke Street intersection, which will result in the loss of parking spaces for customers of businesses in the area.

NAME	ADDRESS	SIGNATURE
S. Griffith	Hilldale Dr, Bohanna Heights	
DON FOSTER	555 VIEW ST VACY	
Kelly Byersky	23 King Street Paterson	
BRADLEY DUNN	5 FRANCES BEN CROSS DUNS CREEK.	
E.M. Bollemi	222 Martins Creek Rd, Tallawanda	
MARGARET PATER	408 WEBBENS LN RD PATTERSON	
BRADLEY WARR	749 GRIFFORD RD VACY	
Paul Wright	259 Horns Crossing Rd Vacy	
Gail Wright	259 Horns Crossing Rd Vacy	
SUE COURTS	22 MERCHANTS ROAD MARTINS CREEK	
PATTY MITSZBOG	854 WEBBENS CREEK RD PATTERSON.	
PETER MARQUET	15 King St Paterson	
MAREE GAVILIE	37 GREENWOOD RD PATTERSON	

We, the undersigned, wish to lodge our objections to the proposed development application for Martins Creek Quarry and especially the proposed road changes to the King Street and Duke Street intersection, which will result in the loss of parking spaces for customers of businesses in the area.

NAME	ADDRESS	SIGNATURE
Pat Hall	606 Dunningway Rd.	Pat Hall
Troy Ingham	20 Queen St Paterson	Troy Ingham
Ben Buchanan	132 Bonta Dr Paterson	B. Buchanan
Mr Howard	65 Bolwarra Rd Bolwarra Central	Mr Howard
S. Roberts-Thomson	335 Marpet Rd Blairworth	S. Roberts-Thomson
Rebek Hicks	137 Brighton Av Toronto	Rebek Hicks
Gerard van Lemps	40 Russell St Clarence Town	Gerard van Lemps
Noua Hicks	137 Brighton Ave Toronto	Noua Hicks
Craig Lyle	335 NINTON RD, HINTON	Craig Lyle
BARRY GIBSON	139 DUNHAM RD GLESTON	B. Gibson
Dianne Hunter	5 Frances Dunn Close Duns Creek	D. Hunter
Carol Russell	89 Hilldale Rd Hilldale	Carol Russell
Evian Russell	" " "	E. Russell

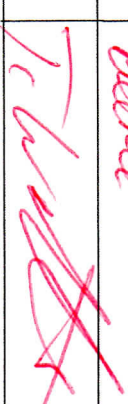
We, the undersigned, wish to lodge our objections to the proposed development application for Martins Creek Quarry and especially the proposed road changes to the King Street and Duke Street intersection, which will result in the loss of parking spaces for customers of businesses in the area.

NAME	ADDRESS	SIGNATURE
A Hardy	89 H. Halla Rd H. Halla	
J Buddell	6900 Ave Martins Creek	
S. Skaffs	11 11 11	
S Perrie	24 Kind St	
P. Hester	124 Dundas Rd Martins Creek	
Mytham Ind	19 King St Paterson	
J. Hester	806 WEBBERS CR RD PATERSON	
Kevin Brown	603 Dawson Rd HILLDALE	
J. Prisdand	61 Craig Martins Creek	
Anne O'Rourke	512 Bethune Rd, Duns Creek	
Brian Cain	29 WAKANA CLOSE WACY	
Jessica Hallinan	754 Grestford Rd WACY	
Cathy Cheetham	178 MARTINS CR RD	

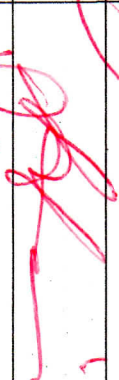
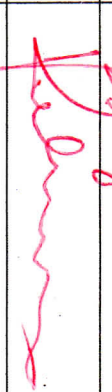
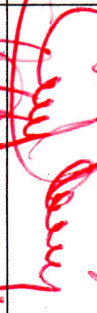
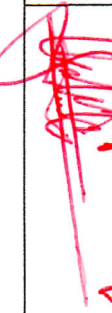
We, the undersigned, wish to lodge our objections to the proposed development application for Martins Creek Quarry and especially the proposed road changes to the King Street and Duke Street intersection, which will result in the loss of parking spaces for customers of businesses in the area.

NAME	ADDRESS	SIGNATURE
M. A. COOKES	94 View Street, Vacy 2421	M. A. Cookes
I. A. MERRIAM	1634 LENNOXTON RD, Vacy, 2421	I. A. Merriam
T. I. GILLESPIE	14 Albert St, Paterson, NSW, 2421	T. I. Gillespie
T. OUDFIELD	137 BOULTON DR PATERSON 2421	T. Oudfield
D. BROWN.	59 Lennoxton Rd Vacy	D. Brown
K. PENNIE	24 King St Paterson	K. Penne
J. TINDALE	263 Martins Creek Rd, PATERSON	J. Tindale
D. NOAHAY	25 Bethia Ave Bolwarra.	D. Noahay
J. TREIDYN	40 Mainway Lane, Paterson	J. Treidyn
D. COOKS	4 WARRAGA CLOSE Vacy	D. Cooks
S. SMOCKETT	1 WARRAGA CLOSE, Vacy	S. Smockett
J. PERKINS	168 MERCHANTS RD MARTINS CK	J. Perkins
Leanne Thompson	53 Grace Ave Martins Creek	Leanne Thompson

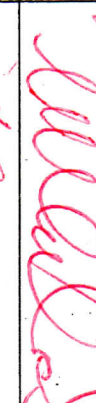
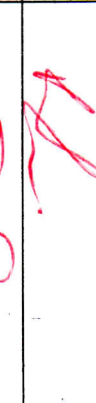
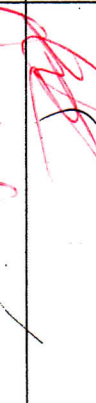
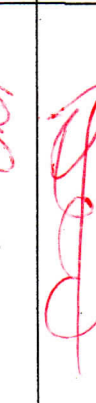
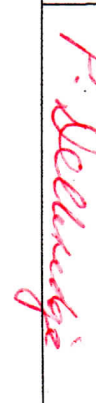
We, the undersigned, wish to lodge our objections to the proposed development application for Martins Creek Quarry and especially the proposed road changes to the King Street and Duke Street intersection, which will result in the loss of parking spaces for customers of businesses in the area.

NAME	ADDRESS	SIGNATURE
J. Bishop.	256 Blackrock Rd, Martins Creek. 2420.	
D. RAINER.	115 Blackrock Rd. Martins Creek.	
D. Woatts.	341 Crestford Rd, Paterson 2421	
B. Reice	908 Crestford Rd, Vacy 2421	
T. Walters	19 Galmore Av	
① B. Burley	39 King St Paterson	
C. Pratten	145 Torryburn Rd Torryburn	
C. Thomas	201 Duns Creek Rd Duns Creek	
S. LATHAM	1850 Paterson River Rd Leston	
Mark Watts	339 Crestford Rd Paterson 2421	
Kate Ashford	545 Masseys Creek Rd Eccleston 2311	
Hayden Everingham	1465 Paterson Rd Duns Creek	
Craig Andrews	415 View Street Vacy	

We, the undersigned, wish to lodge our objections to the proposed development application for Martins Creek Quarry and especially the proposed road changes to the King Street and Duke Street intersection, which will result in the loss of parking spaces for customers of businesses in the area.

NAME	ADDRESS	SIGNATURE
Jenna Weeks	1525 PATTERSON RD, PATTERSON	
GARY HALLINAN	15 SERENITY WAY WACA	
Paul Silverman RA	96 OLD CHITAWAY RD QUEMADAN EAST	
Lin Menger	57 AUGH RISE RD, EAST GREYFORD	
KYRIS WAUTERS	147 ROUSSEAU RD MARTINS CREEK	
MARY CLARSON.	30 WOODBURY ST MERTICVILLE.	
Paul Daniel	139a Casey Drive Singleton	
Paul McGrath	105 Carrington St Alarara	
KRISTY CHUR	130 Webbers Creek Road, Paterson	
Wendy Ranner	115 Black Rock Road Martins Creek	
William Taylor	539 RUTHERFORD ROAD, DUNE CREEK	
CRISTY LEONARDY	601 BRUCE ROAD RD MARTINS CREEK	
Colleen Sanderson	36477 Clarence town RD Brookfield.	

We, the undersigned, wish to lodge our objections to the proposed development application for Martins Creek Quarry and especially the proposed road changes to the King Street and Duke Street intersection, which will result in the loss of parking spaces for customers of businesses in the area.

NAME	ADDRESS	SIGNATURE
Billy Mcnamara	161 Burned La. Paterson	
Richard Grant	49 Maitland Rd, Paterson, NSW, 2421	
Michelle Edwards	603 Dungey Road Hilldale 2420	
Sue Curtin	1517 Wici Wici Rd Temago 2440	
Lesley Ann	301 Tuck Rd Paterson 2421	
Robin Dornley	46 Merchants Rd Martins Creek 2420	
Dean Kife	1 Lane Ave Kensington	
Mica Cassano	24 Wulais St Paterson	
MARK CAIR	130 Webbbs Cr. Rd. Paterson	
Danielle Tucker	22 Moose St Walsend	
DEBBIE DATTEND	27 View St Vacy	
GARY JHES	1368 Paterson Av Dun cr	
Pam DeBRIDGE	767 Greenford Rd Vacy	



ACOR Consultants (NNSW) Pty Ltd
Level 1, 54 Union Street
Cooks Hill, Newcastle NSW 2300
T +61 2 4926 4811

Drawing Title
MARTINS CREEK QUARRY
DUKE STREET / KING STREET, PATERSON -
INTERSECTION MEDIAN WORKS

Project No. NE140157

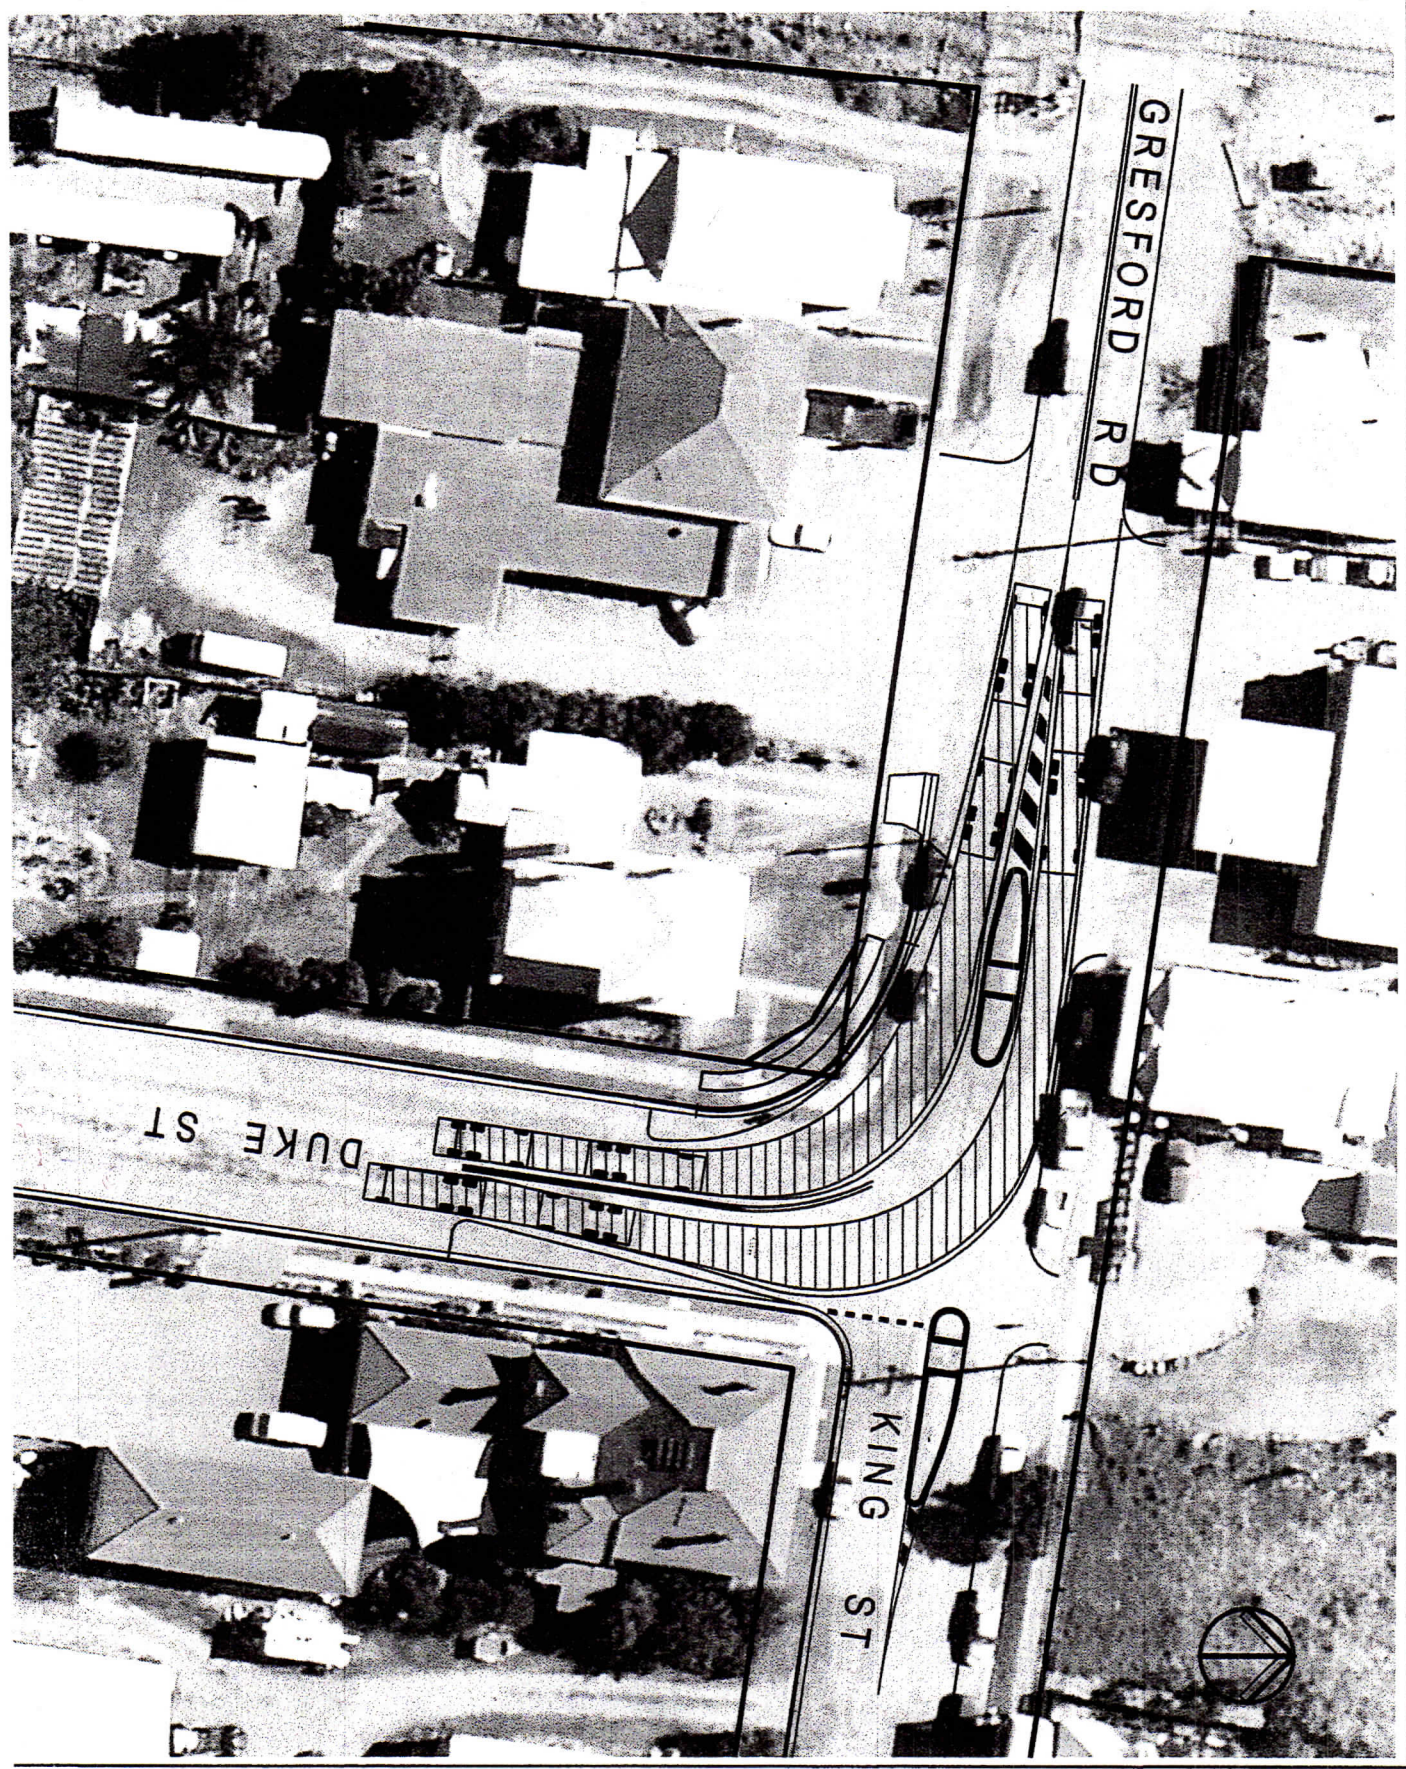
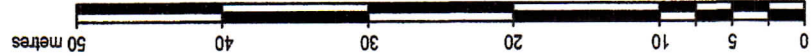
Scale 1:500

Figure No. 8

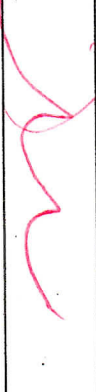
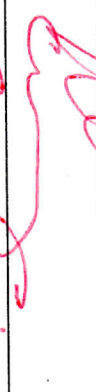
© COPYRIGHT of this design and plan is the property of ACOR Consultants (NNSW) Pty Ltd. ACN 152 876 910 ATF The ACOR (NNSW) Unit Trust ABN 90 938 224 844, all rights reserved. It must not be used, modified, reproduced or copied wholly or in part without written permission from ACOR Consultants (NNSW) Pty Ltd. ACOR Consultants is a trademark licensed to ACOR Consultants (NNSW) Pty Ltd by ACOR Consultants Pty Ltd.

SCALE IS BEFORE REDUCTION

SCALE 1:500



We, the undersigned, wish to lodge our objections to the proposed development application for Martins Creek Quarry and especially the proposed road changes to the King Street and Duke Street intersection, which will result in the loss of parking spaces for customers of businesses in the area.

NAME	ADDRESS	SIGNATURE
N. Pereira	250 Crested Road Paterson	
R. Barnes	Farndale Ave Sandy Hill	
CM Valencic	348 Maidens Creek Rd Paterson	
Mr. Bunge	447 Gresham Rd Paterson	
C Mayo	470 Butterwick Rd Butterwick	
D. Mayo	470 Butterwick Rd. Butterwick	
J Keller	Isobeen de la Paterson	
R Isherwood	60 Merchants Rd Martins Creek	
K. Kurlay	309 Gresham Rd Paterson	
Linda Lowndes	35 Maitland Rd Paterson	
C. Parish	5 SIOANE ST, PATERSON	
R. MITCHELL	854 WEBBINS CREEK RD PATERSON	
J Mayo	7 C. Moore St Vacy	

We, the undersigned, wish to lodge our objections to the proposed development application for Martins Creek Quarry and especially the proposed road changes to the King Street and Duke Street intersection, which will result in the loss of parking spaces for customers of businesses in the area.

NAME

ADDRESS

SIGNATURE

[illegible]