


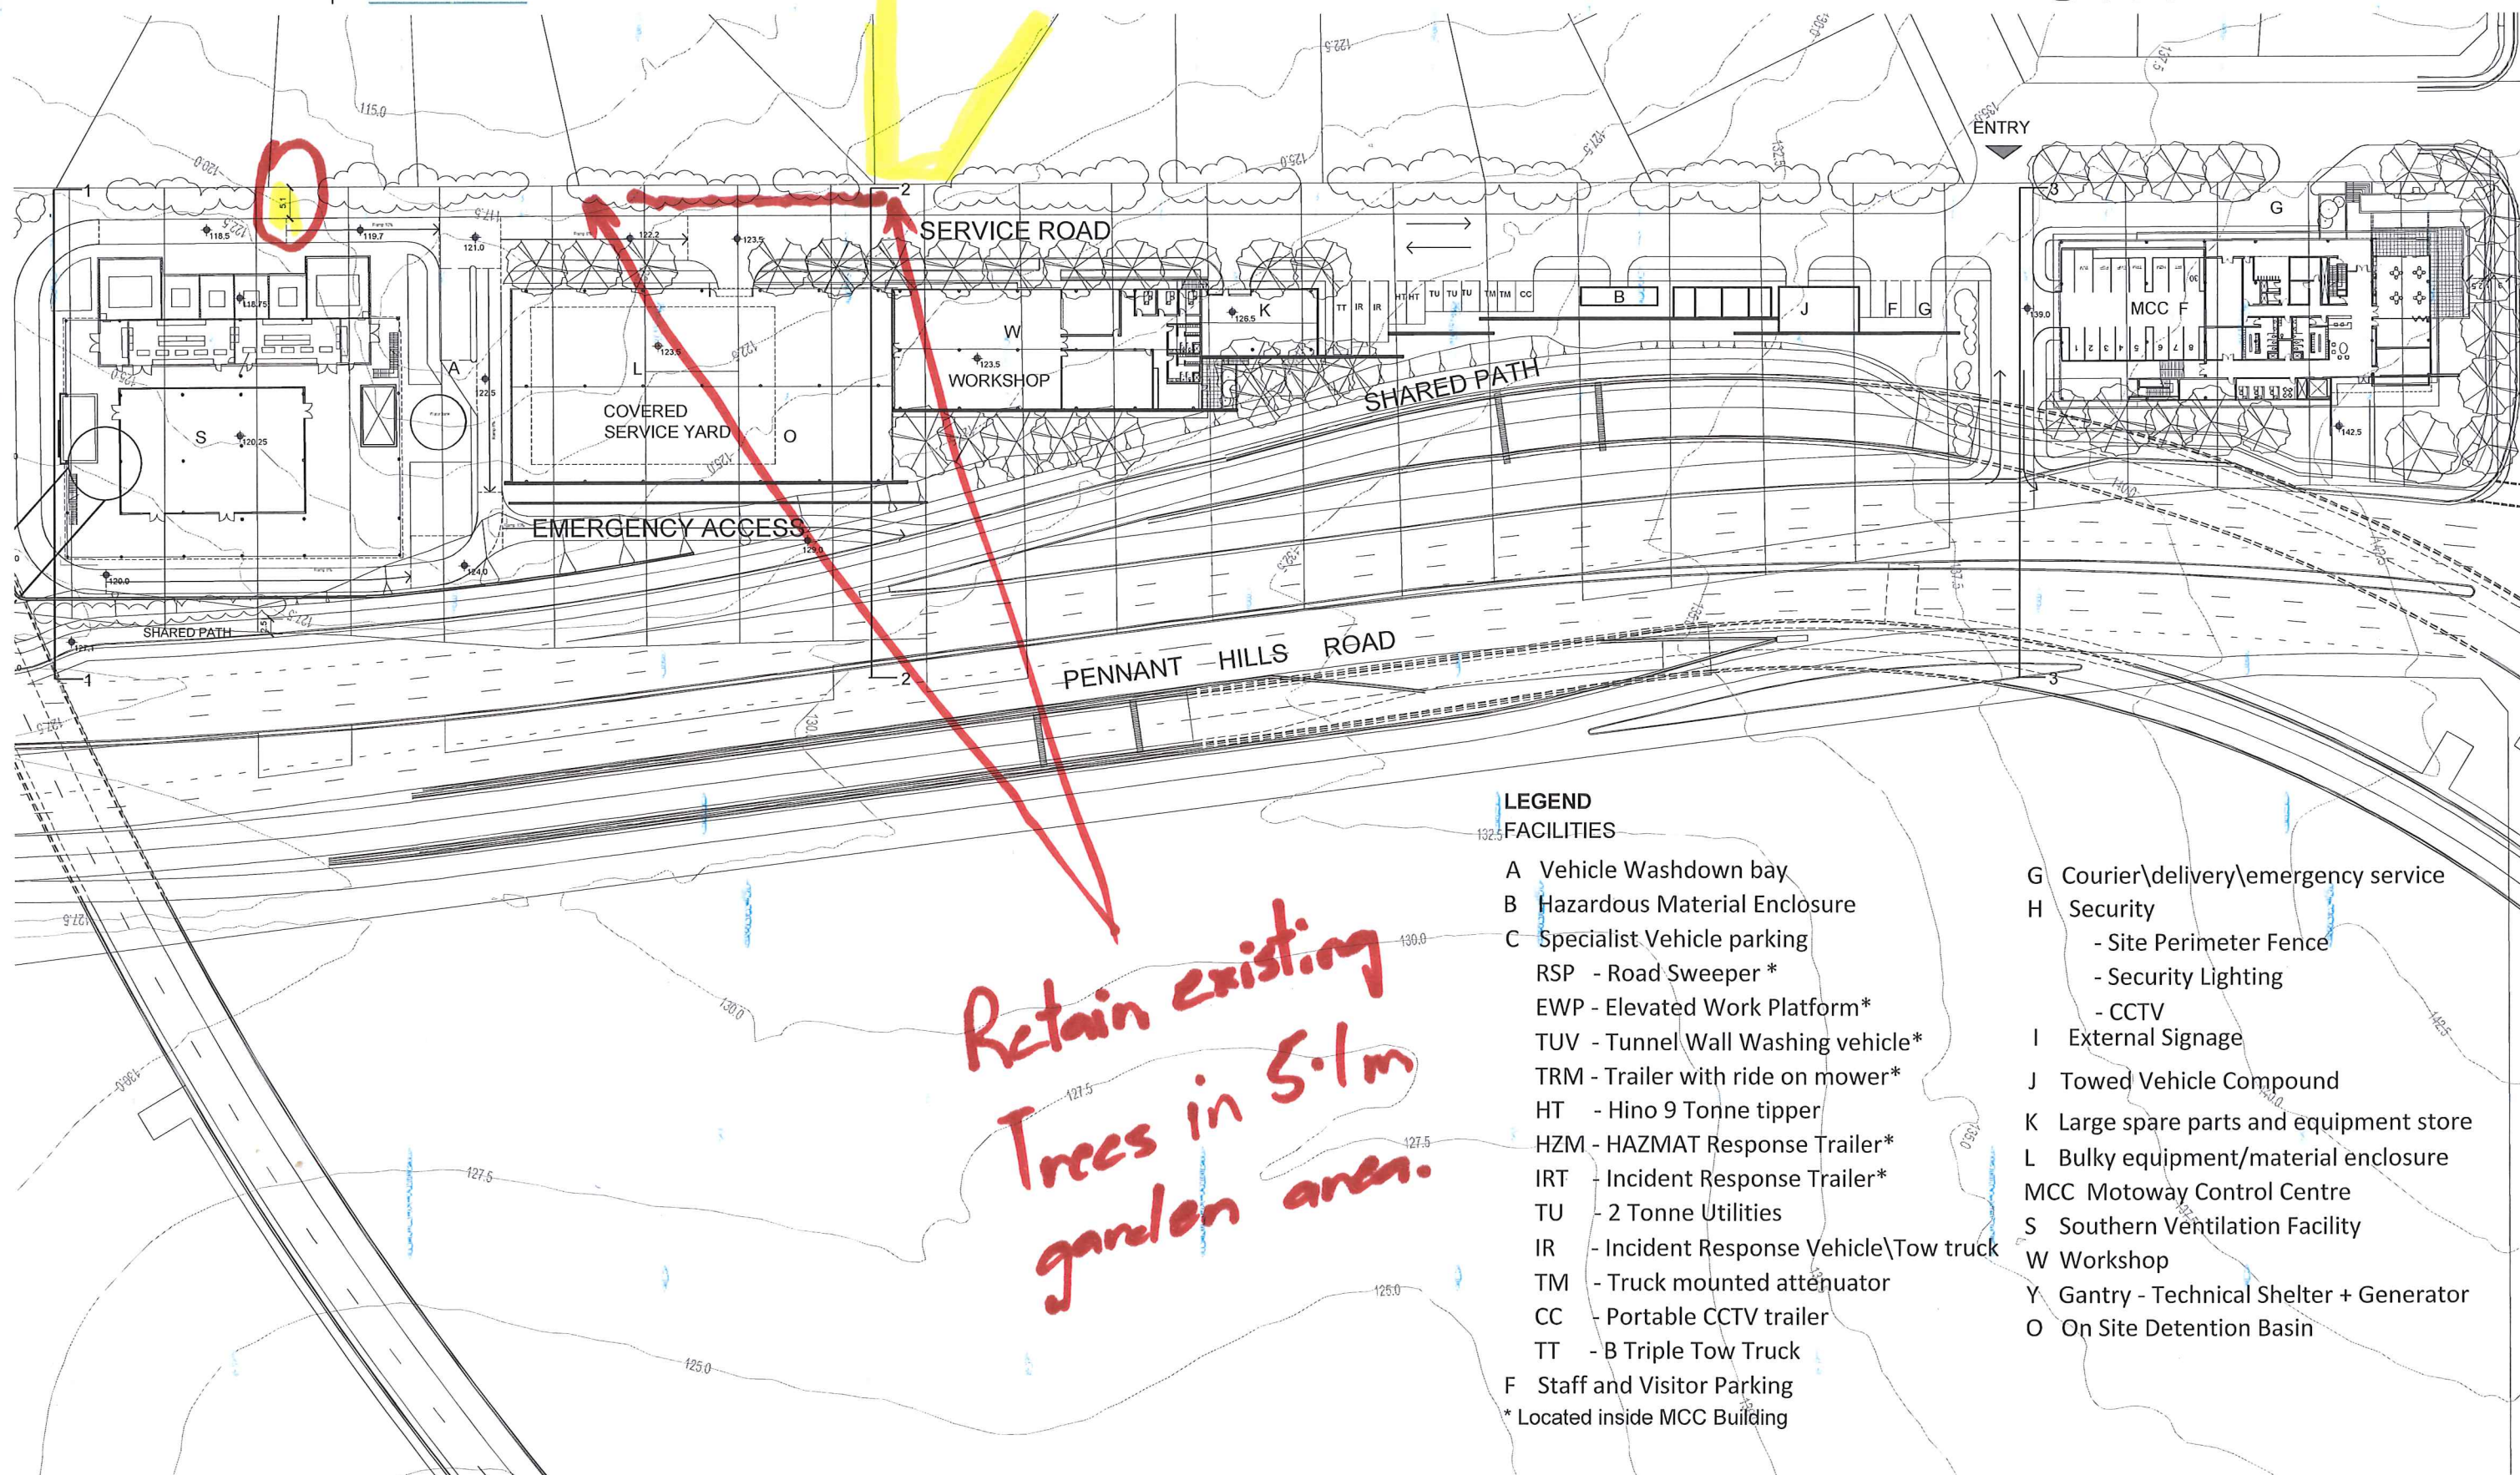

LEGEND
FACILITIES

- | | |
|--|--|
| A Vehicle Washdown bay | G Courier\delivery\emergency service |
| B Hazardous Material Enclosure | H Security |
| C Specialist Vehicle parking | - Site Perimeter Fence |
| RSP - Road Sweeper * | - Security Lighting |
| EWP - Elevated Work Platform* | - CCTV |
| TUV - Tunnel Wall Washing vehicle* | I External Signage |
| TRM - Trailer with ride on mower* | J Towed Vehicle Compound |
| HT - Hino 9 Tonne tipper | K Large spare parts and equipment store |
| HZM - HAZMAT Response Trailer* | L Bulky equipment/material enclosure |
| IRT - Incident Response Trailer* | MCC Motoway Control Centre |
| TU - 2 Tonne Utilities | S Southern Ventilation Facility |
| IR - Incident Response Vehicle\Tow truck | W Workshop |
| TM - Truck mounted attenuator | Y Gantry - Technical Shelter + Generator |
| CC - Portable CCTV trailer | O On Site Detention Basin |
| TT - B Triple Tow Truck | |
| F Staff and Visitor Parking | |
| * Located inside MCC Building | |



8.0 Landscape Design

Southern Interchange & Motorway Control Centre (MCC) Planting Palette

SOUTH INTERCHANGE INDICATIVE PLANTING SCHEDULE						
GATEWAY FEATURE PLANTING						
Botanical Name	Common Name	Mature Height	Mature Width	Spacing	Pot Size	Staking
Signature Trees						
<i>Eucalyptus paniculata</i>	Grey Ironbark	30-45m	20m	As Shown	75L	2 x (50x50x1800)
<i>Jacaranda mimosifolia</i>	Jacaranda	10-15m	12-15m	As Shown	75L	2 x (50x50x1800)
<i>Eucalyptus saligna</i>	Sydney blue gum	30-45m	20m	As Shown	75L	2 x (50x50x1800)
<i>Syncarpia glomulifera</i>	Turpentine	30-45m	20m	As Shown	75L	2 x (50x50x1800)
Shrubs and Groundcovers						
<i>Callistemon 'Captian Cook'</i>	Bottlebrush	3-5m	1.5m	As Shown	300mm	
<i>Dianella 'Little Jess'</i>	Flax-lily	0.3m	0.3m	6/m ²	150mm	
<i>Lomandra hystrix</i>	Basket Grass	0.6m	0.6m	6/m ²	150mm	
<i>Rhaphiolepis indica</i>	India Hawthorn	4-5m	2m	As Shown	300mm	
SCREEN PLANTING						
Botanical Name	Common Name	Mature Height	Mature Width	Spacing	Pot Size	Staking
Trees						
<i>Eucalyptus paniculata</i>	Grey Ironbark	30-45m	20m	As Shown	75L	2 x (50x50x1800)
<i>Eucalyptus pilularis</i>	Blackbutt	30-45m	20m	As Shown	75L	2 x (50x50x1800)
<i>Eucalyptus saligna</i>	Sydney blue gum	30-45m	20m	As Shown	75L	2 x (50x50x1800)
<i>Syncarpia glomulifera</i>	Turpentine	30-45m	20m	As Shown	75L	2 x (50x50x1800)
Shrubs and Groundcovers						
<i>Banksia integrifolia</i>	Coast Banksia	6m	3m	As Shown	300mm	
<i>Callistemon 'Captian Cook'</i>	Bottlebrush	3-5m	1.5m	As Shown	300mm	
<i>Callistemon viminalis</i>	Weeping Bottlebrush	3-5m	1.5m	As Shown	300mm	
<i>Dianella caerulea</i> var <i>caerulea</i>	Flax-lily	0.3m	0.3m	6/m ²	150mm	
<i>Grevillea 'Poorinda Royal Mantle'</i>	Royal Mantle	.3m	4m	As Shown	300mm	
<i>Lomandra longifolia</i>	Mat-rush	1m	1m	4/m ²	150mm	
<i>Hardenbergia violacea</i>	Purple coral pea	.75m	1.5m	4/m ²	150mm	
<i>Lomandra hystrix</i>	Basket Grass	0.6m	0.6m	6/m ²	150mm	
MEDIAN PLANTING						
Botanical Name	Common Name	Mature Height	Mature Width	Spacing	Pot Size	Staking
Shrub planting						
<i>Callistemon 'Captian Cook'</i>	Bottlebrush	3-5m	1.5m	As Shown	300mm	
<i>Callistemon viminalis</i>	Weeping Bottlebrush	3-5m	1.5m	As Shown	300mm	
<i>Rhaphiolepis indica</i>	India Hawthorn	4-5m	2m	As Shown	300mm	
Native Grasses and Groundcovers						
<i>Dianella revoluta</i>	Flax-lily	0.3m	0.3m	6/m ²	150mm	
<i>Lomandra longifolia</i>	Mat-rush	1m	1m	4/m ²	150mm	
<i>Trachelospermum jasminoides</i>	Star Jasmine	0.2m	0.2m	6/m ²	150mm	



Jacaranda mimosifolia




Rhaphiolepis indica



Banksia integrifolia



Trachelospermum jasminoides

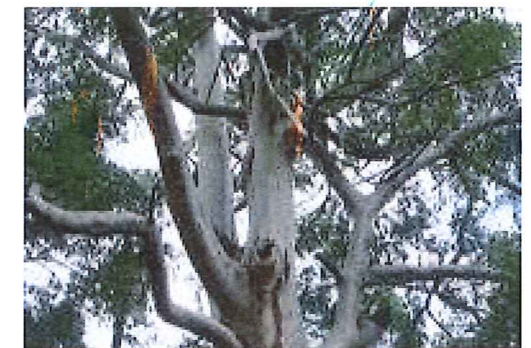

Eucalyptus saligna



Callistemon citrinus 'Captian Cook'



Hakea dactyloides



Dianella caerulea

Need to be 45 litre where adjacent to residences.