



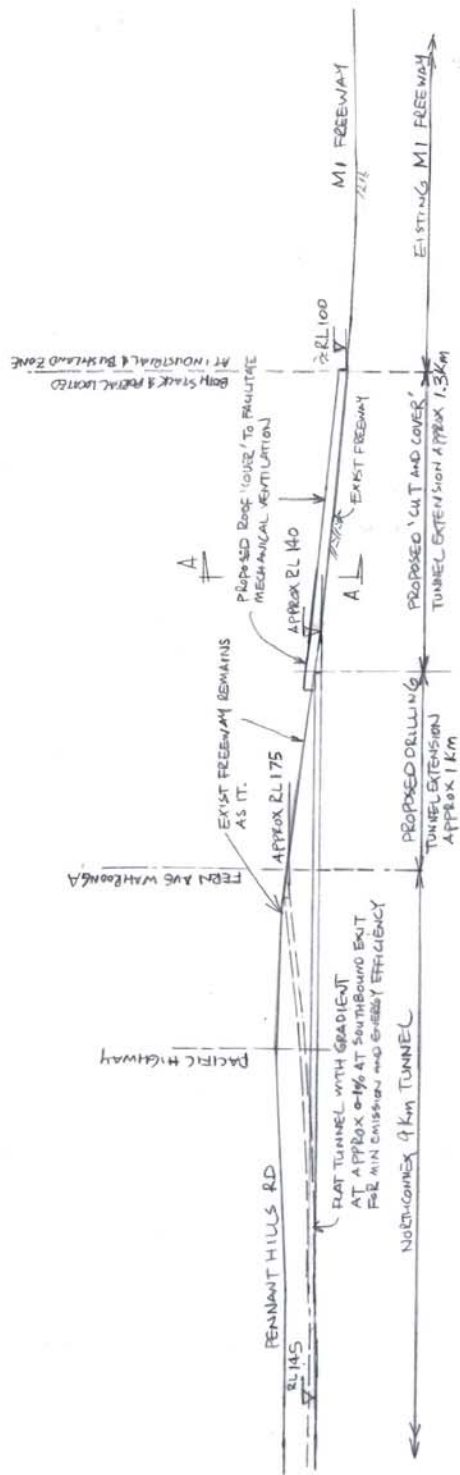

ALTERNATIVE TUNNEL LONGITUDINAL SECTION

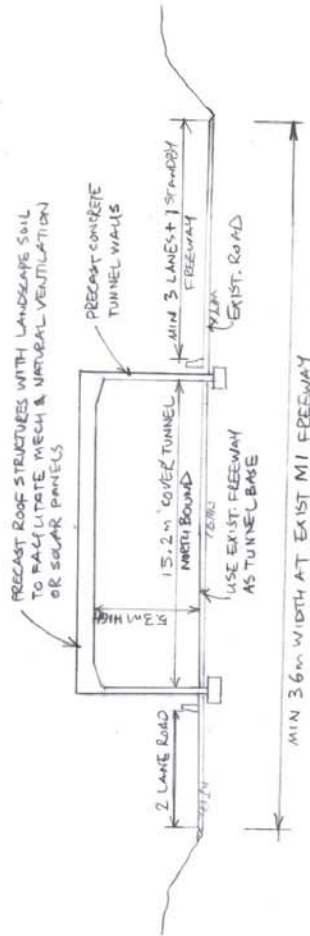

SECTION A-A
AT CUT & COVER TUNNEL
1:200

ALTERNATIVE 'CAPS' PROPOSAL FOR CUT & COVER/
TUNNEL EXTENSION AT WAHROONGA
AT 21/8/14