


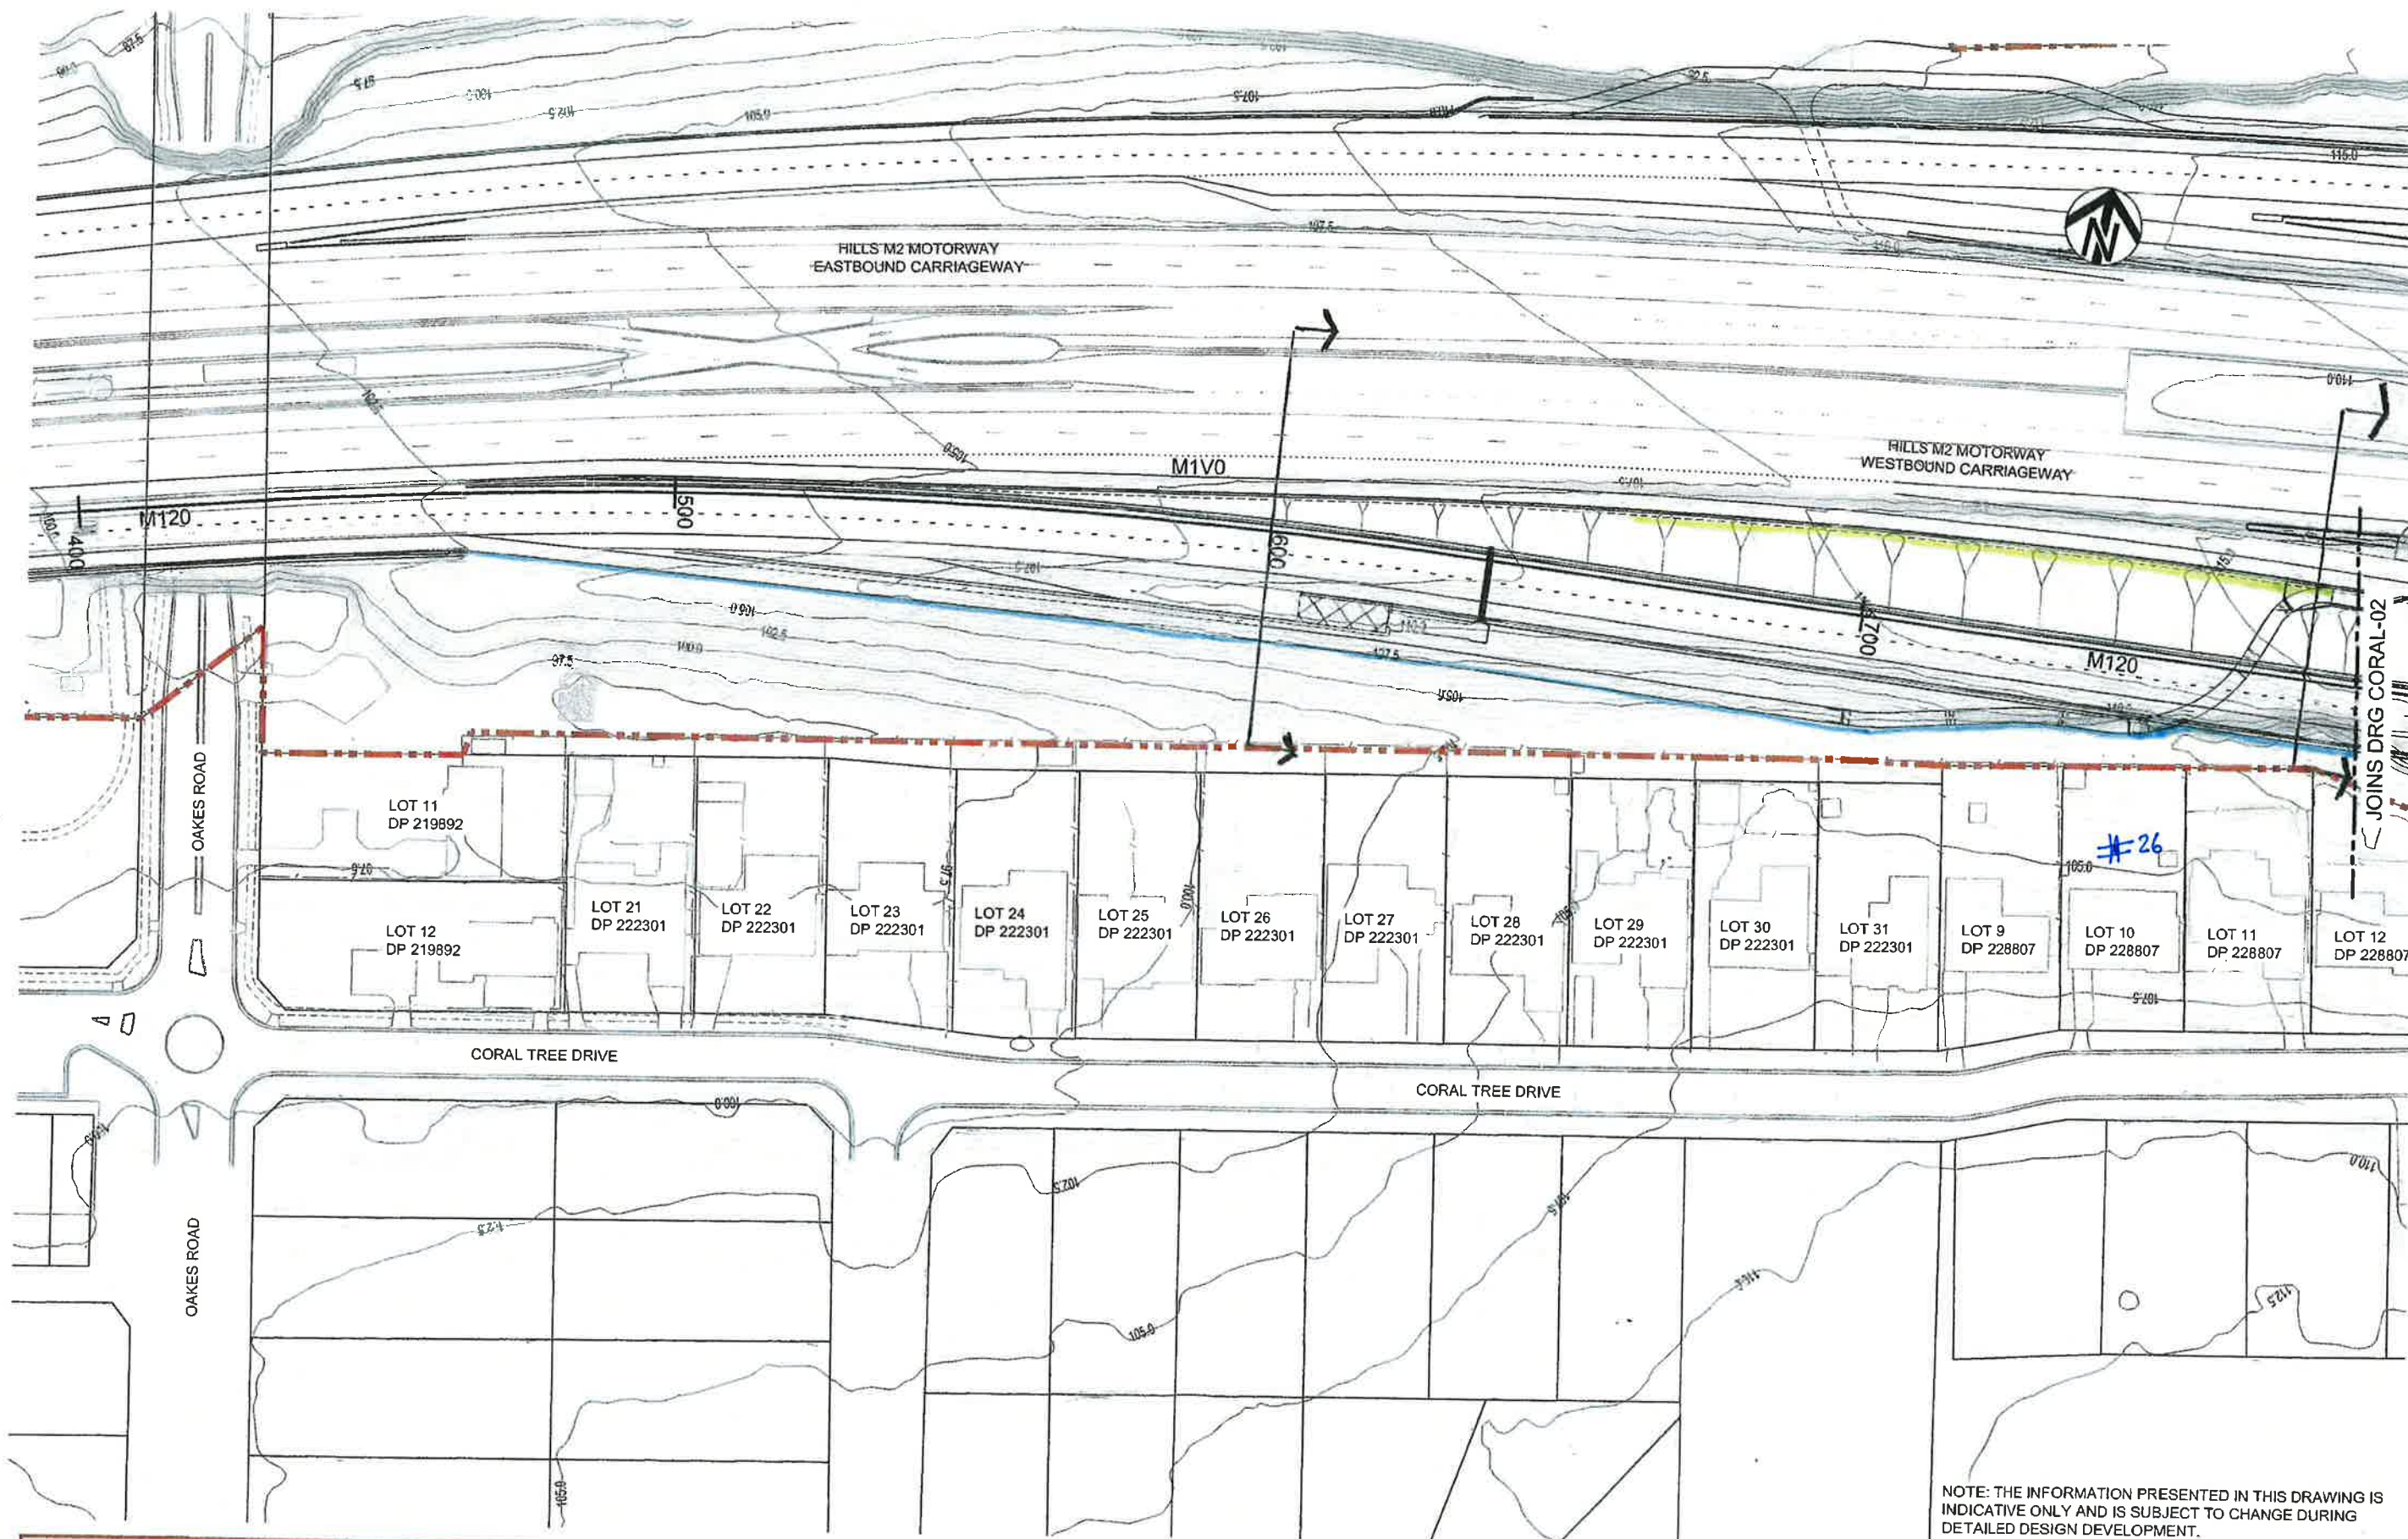

NOTE: THE INFORMATION PRESENTED IN THIS DRAWING IS INDICATIVE ONLY AND IS SUBJECT TO CHANGE DURING DETAILED DESIGN DEVELOPMENT.

NOT FOR CONSTRUCTION

SCALE 1:1000
AT A3 SIZE DRAWING

DRAWING FILE LOCATION / NAME
J:\F3_M2_Tender\CAD\Info_Occs\Walls\140829-CoralTreeDr\140829-F3M2-WALLS-CORAL-01\101.dwg

**CORAL TREE DRIVE PROPERTIES
INDICATIVE PLAN - SHEET 1**

**F3-M2 LINK TENDER
INFORMATION DOCUMENT**

140829-F3M2-WALLS-CORAL-01

F3-M2 LINK DESIGN JOINT VENTURE



F3-M2 LINK CONSTRUCTION JOINT VENTURE




J:\F3_M2_Tender\CAD\Info_Docs\Walls\140829-F3M2-WALLS-CORAL-02_101.dwg
DRAWING FILE LOCATION / NAME

SCALE 1:1000
AT A3 SIZE DRAWING


NOT FOR CONSTRUCTION

**CORAL TREE DRIVE PROPERTIES
INDICATIVE PLAN - SHEET 2**

**F3-M2 LINK TENDER
INFORMATION DOCUMENT
140829-F3M2-WALLS-CORAL-02**

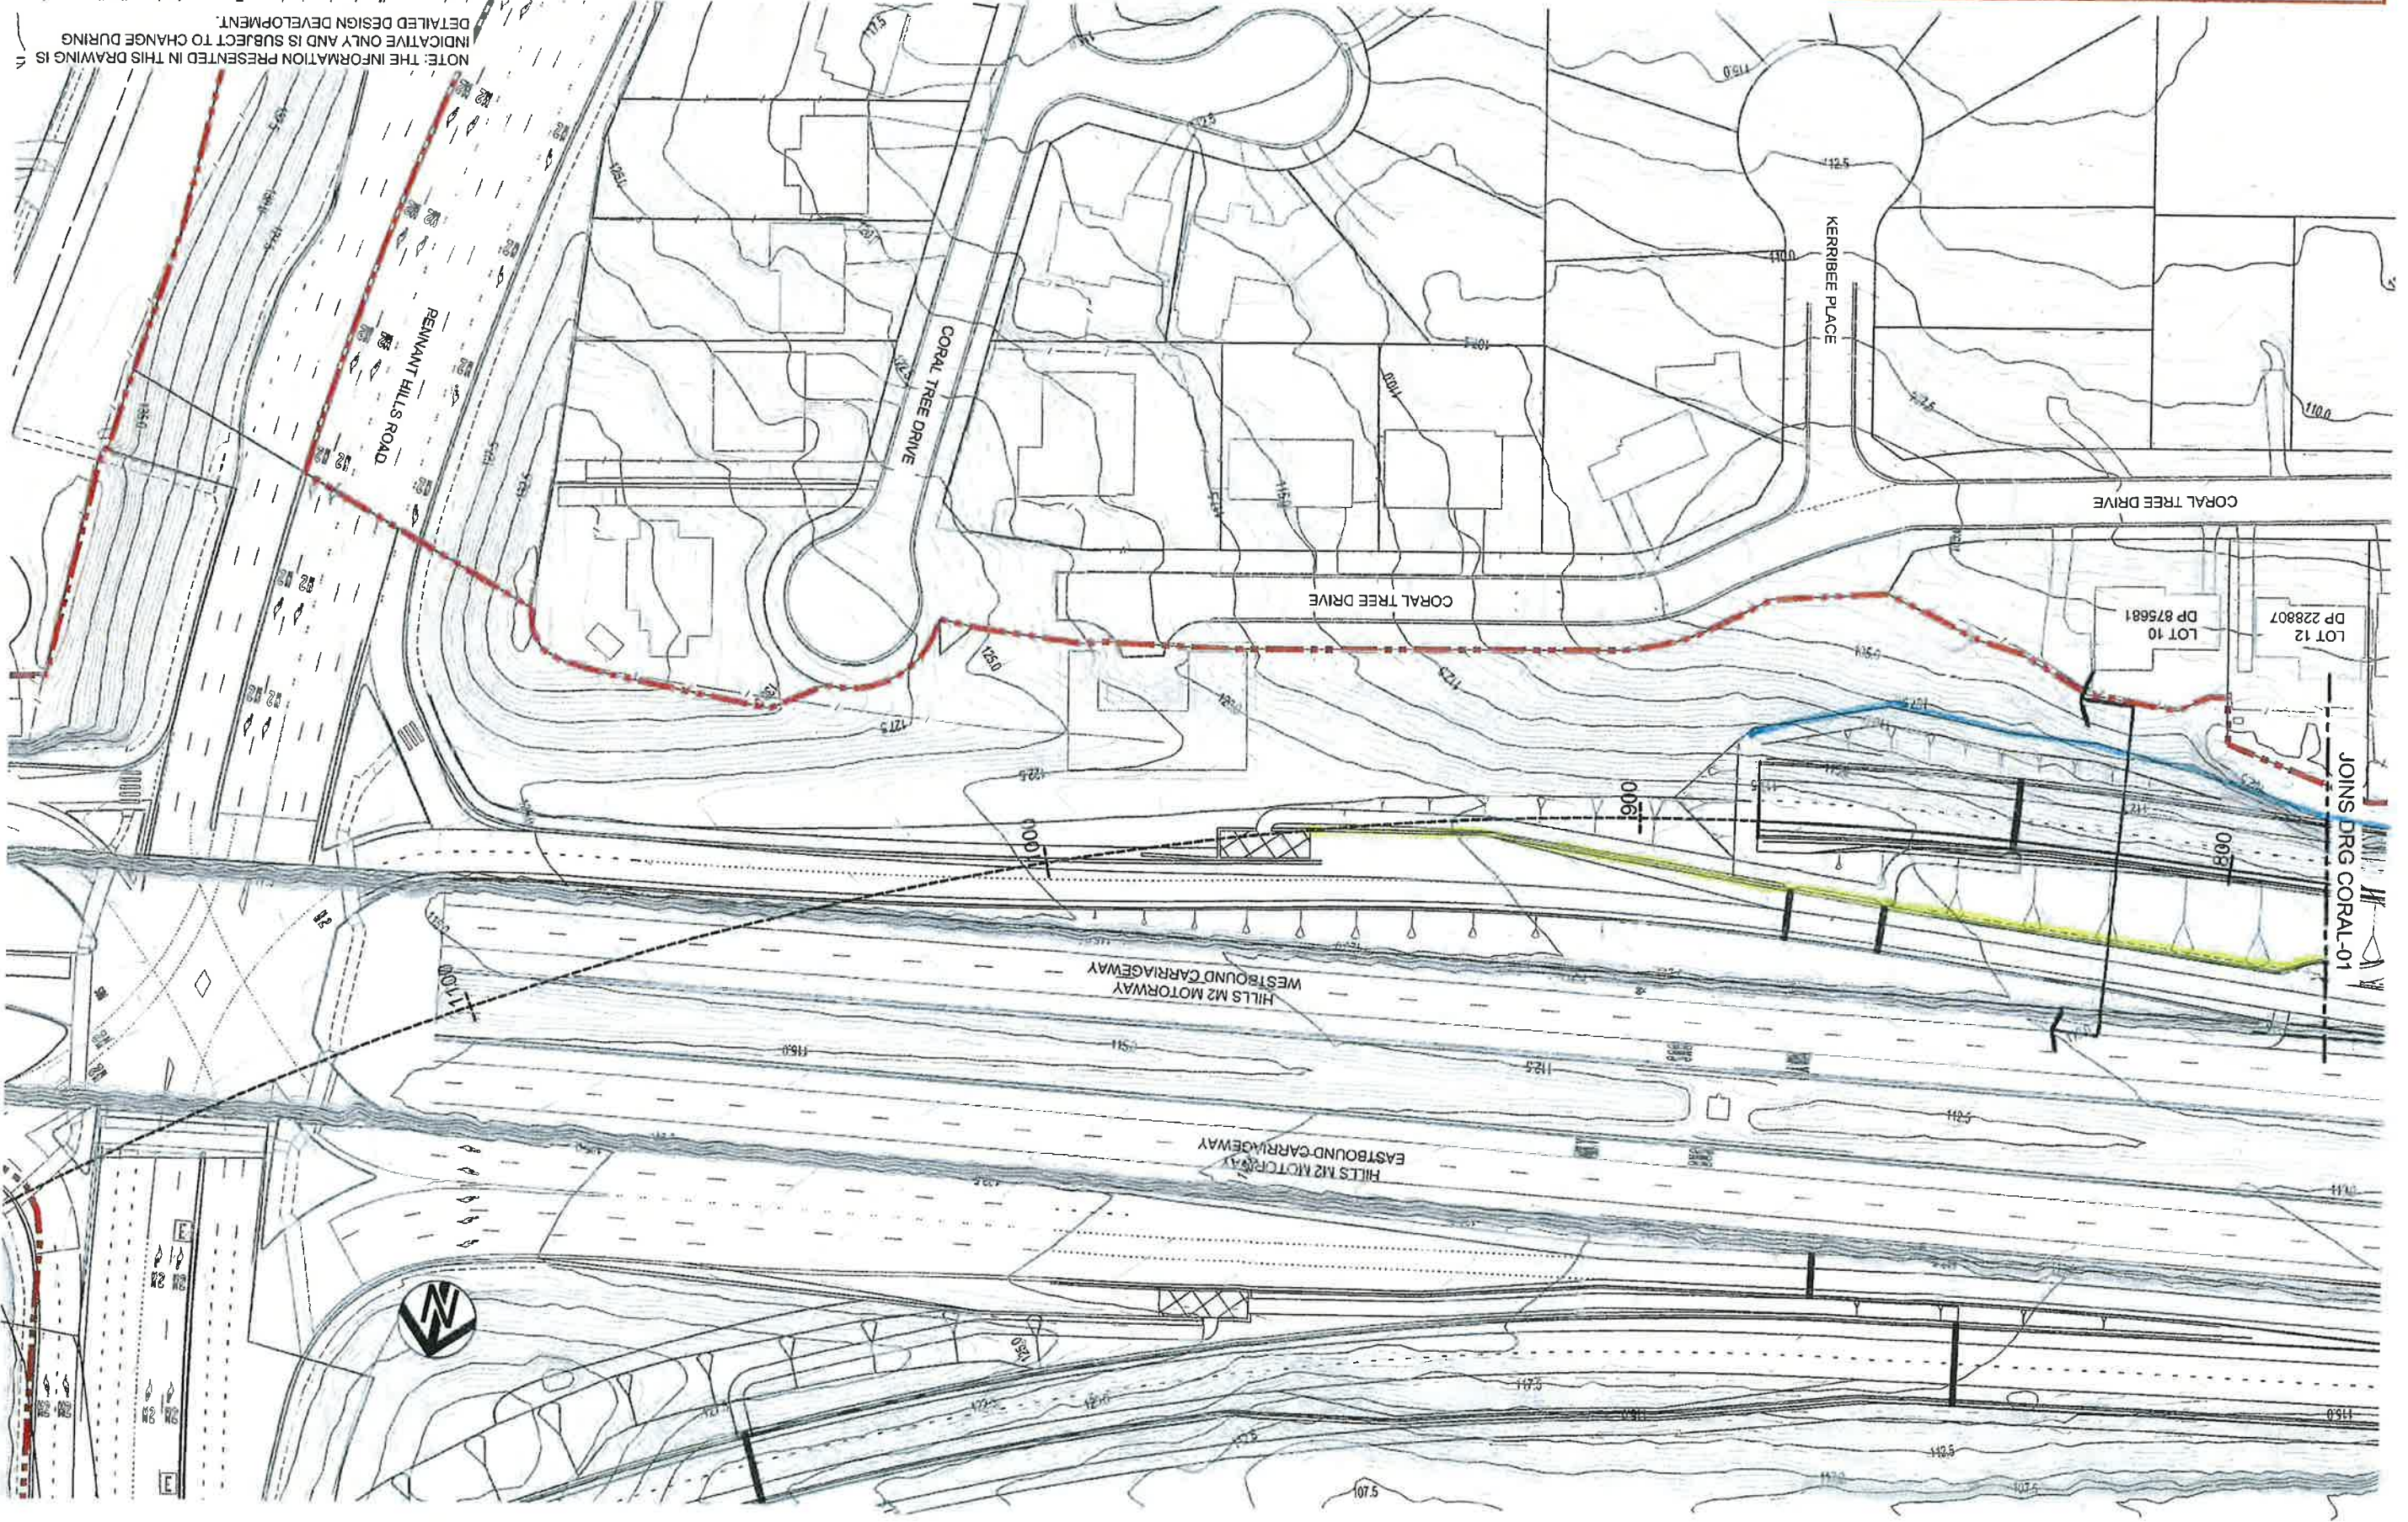


NOTE: THE INFORMATION PRESENTED IN THIS DRAWING IS INDICATIVE ONLY AND IS SUBJECT TO CHANGE DURING DETAILED DESIGN DEVELOPMENT.

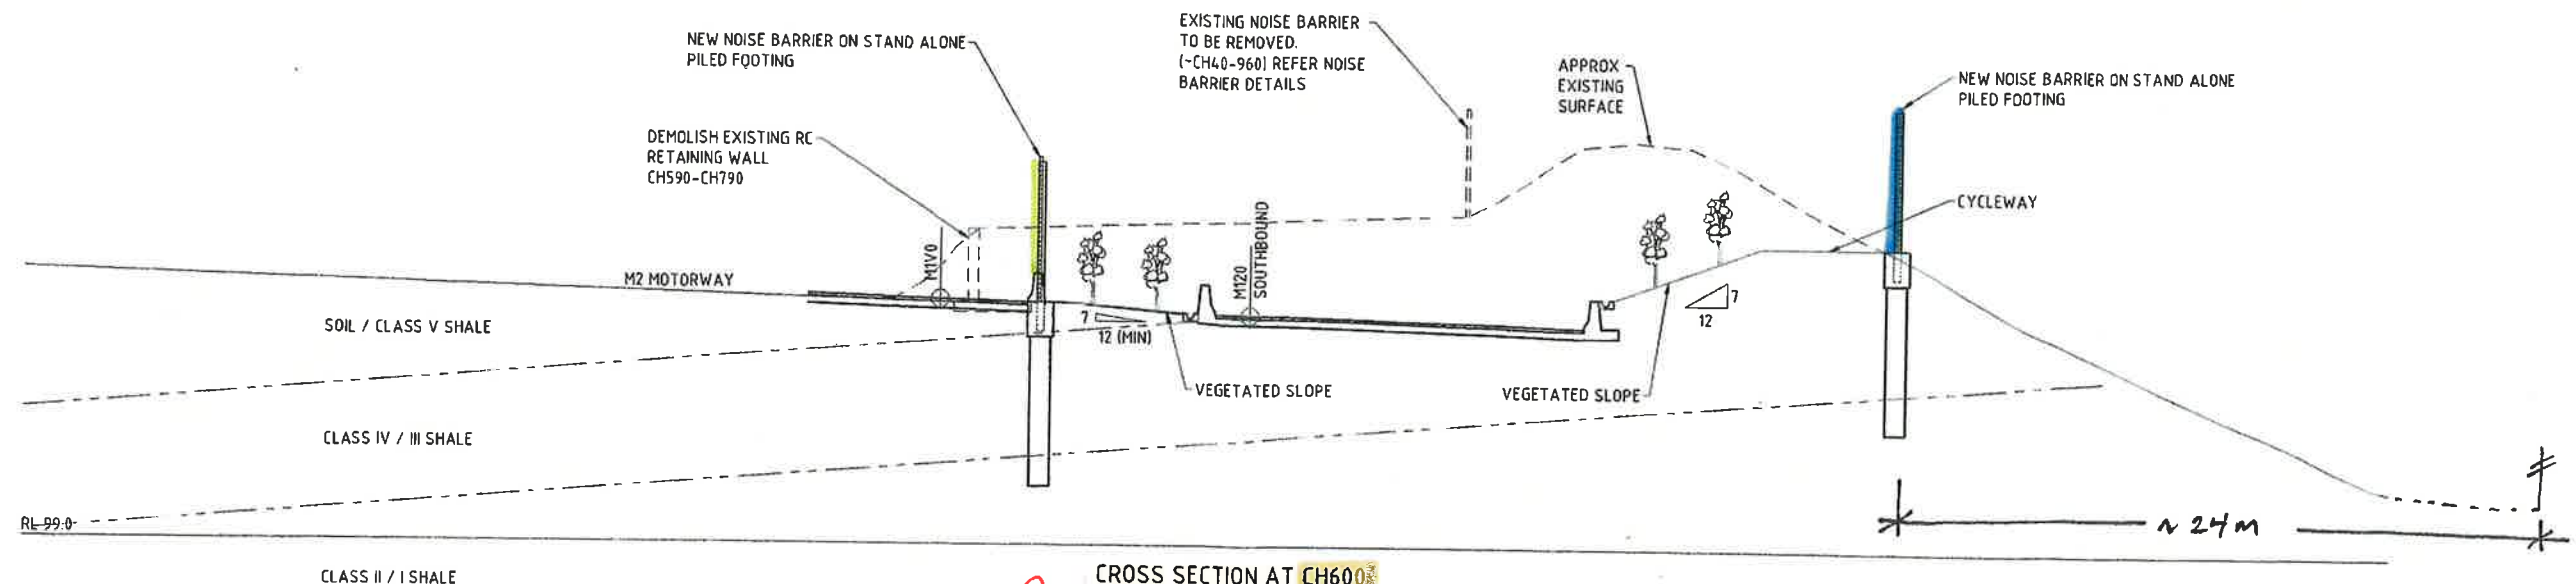

CROSS SECTION AT CH600
CH480-CH770 SIMILAR

SECTION 1
0200

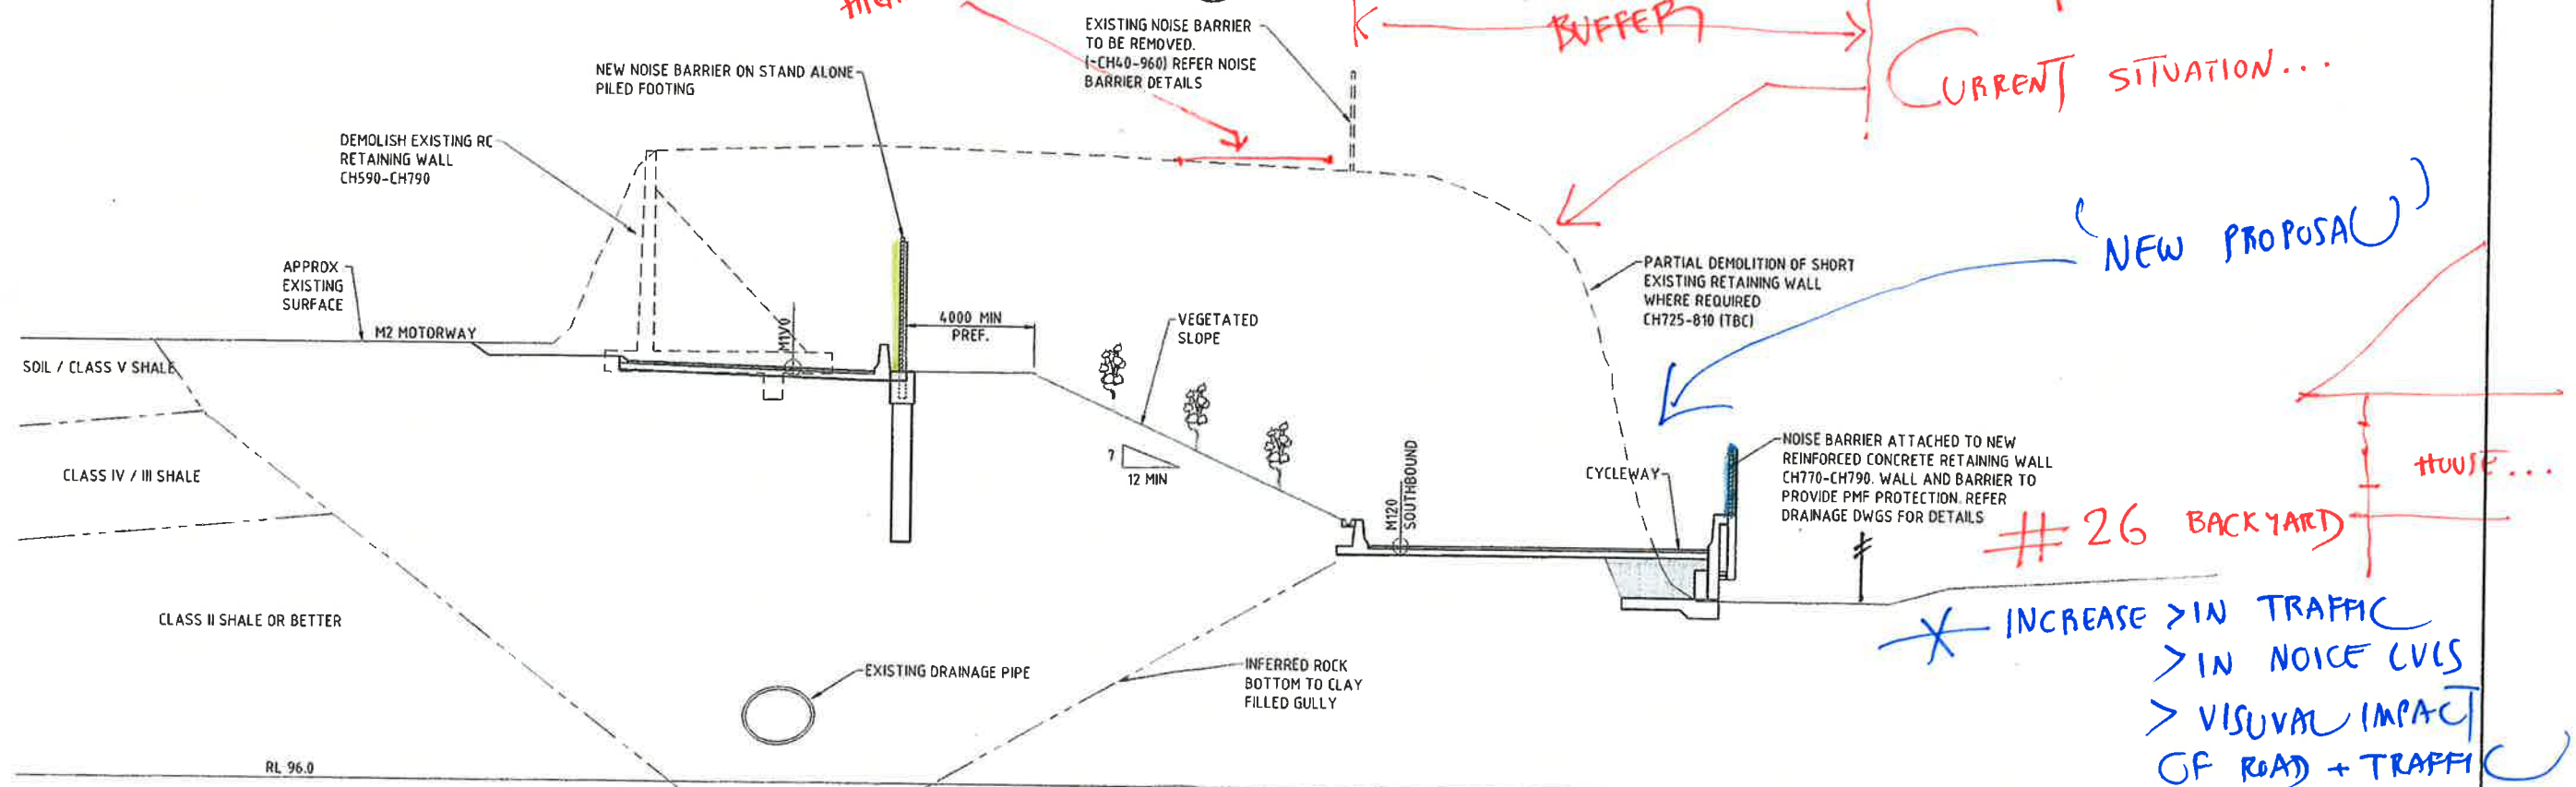

CROSS SECTION AT CH780
CH770-CH790 SIMILAR

SECTION 2
0200

NOTE: THE INFORMATION PRESENTED IN THIS DRAWING IS INDICATIVE ONLY AND IS SUBJECT TO CHANGE DURING DETAILED DESIGN DEVELOPMENT.

F3 FREEWAY TO M2 MOTORWAY

HORNSBY SHIRE

F3-M2 LINK TENDER
CONFORMING DESIGN
M2 CONNECTION DIVE CUT & COVER M120 ALIGNMENT
TYPICAL CROSS SECTIONS SHEET 1

ISSUE STATUS

D&C TENDER

DRAWING NUMBER

F3M2-420-DR-US-0220

ISSUE

C

DRAWING FILE LOCATION \NAME
P:\ENV\237916\AD_F3_M2_Tender\CAD\DWG\400_US_Structures\F3M2-420-DR-US-0220.dwg

EXTERNAL REFERENCE FILES

REV	DATE	AMENDMENT / REVISION DESCRIPTION
A	22 11 2013	ISSUED FOR TENDER
C	05 03 2014	ISSUED FOR TENDER CLARIFICATIONS

PLOT DATE
10 Mar 2014

TIME
12:09:53

SCALE

F3-M2 LINK DESIGN JOINT VENTURE

aurecon


SMEC

IN ASSOCIATION WITH
Golder Associates

F3-M2 LINK CONSTRUCTION JOINT VENTURE

Lend Lease

BOUYGUES
CONSTRUCTION
AUSTRALIA

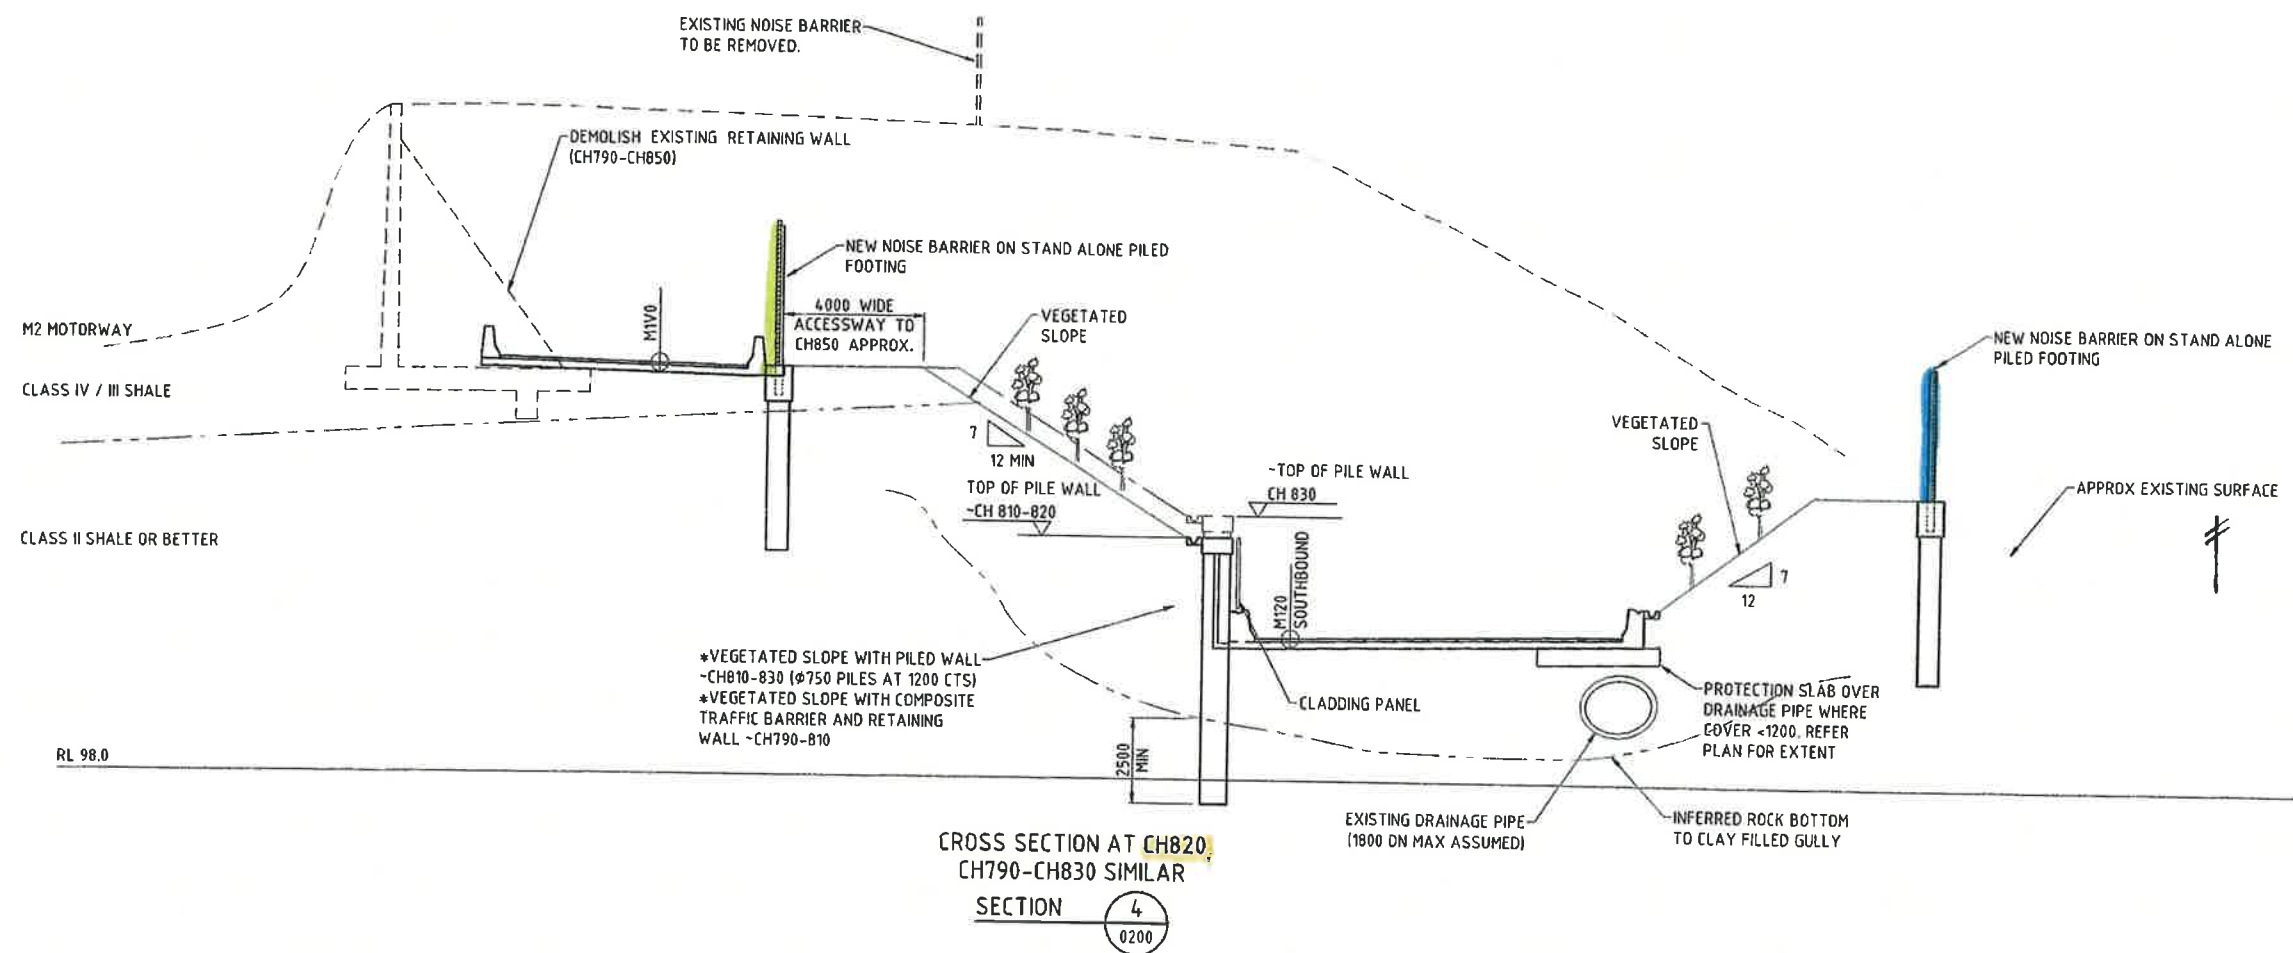

NOTE: THE INFORMATION PRESENTED IN THIS DRAWING IS INDICATIVE ONLY AND IS SUBJECT TO CHANGE DURING DETAILED DESIGN DEVELOPMENT.

150 mm ON ORIGINAL

0 10 20 30 40 50 60 70 80 90 100 110 120 130 140 150

AT ORIGINAL

DRAWING FILE LOCATION & NAME P:\CIV\237916\CAD_F3_M2_Tender\CAD\DWG\400_US_Structures\F3M2-420-DR-US-0222.dwg				PLOT DATE 10 Mar 2014		TIME 12:10:08		SCALE 1:100		F3 FREEWAY TO M2 MOTORWAY		HORNSBY SHIRE	
EXTERNAL REFERENCE FILES				WVR No		APPROVAL		F3-M2 LINK DESIGN JOINT VENTURE		F3-M2 LINK CONSTRUCTION JOINT VENTURE		F3-M2 LINK TENDER CONFORMING DESIGN M2 CONNECTION DIVE CUT & COVER M120 ALIGNMENT TYPICAL CROSS SECTIONS SHEET 3	
0 2 4 6m 2 1													