





50mm - 64mm INVISIVENT-HF
NOT TO SCALE



110mm - 124mm INVISIVENT-HF
NOT TO SCALE

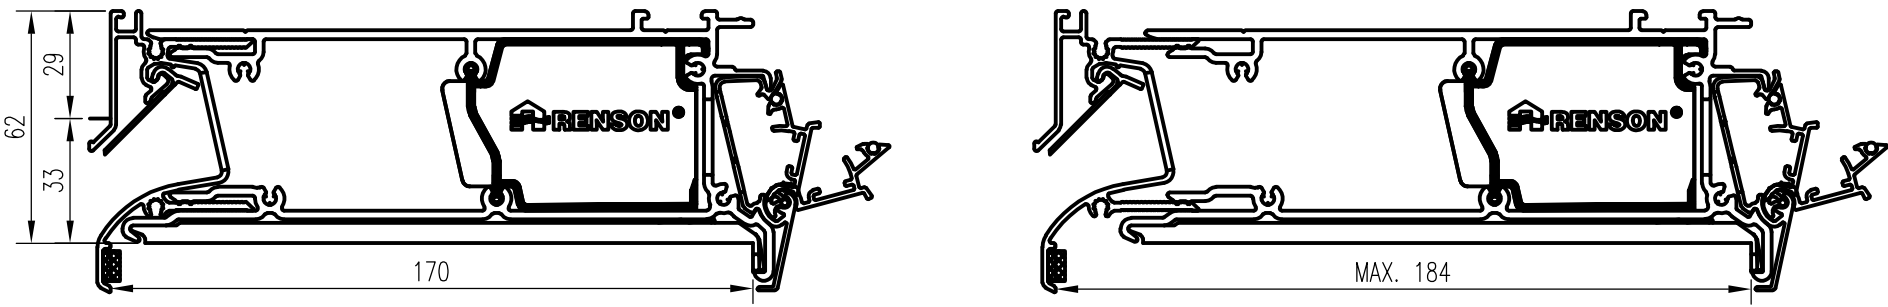


170mm - 184mm INVISIVENT-HF
NOT TO SCALE

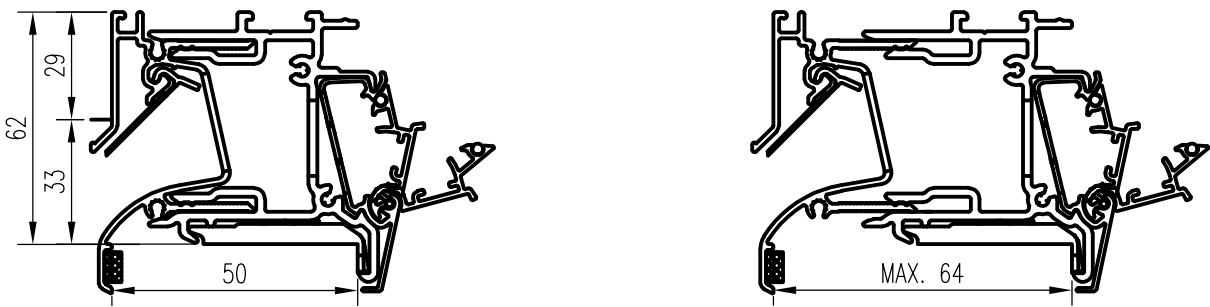


65mm - 79mm INVISIVENT-HF
NOT TO SCALE




125mm - 139mm INVISIVENT-HF
NOT TO SCALE

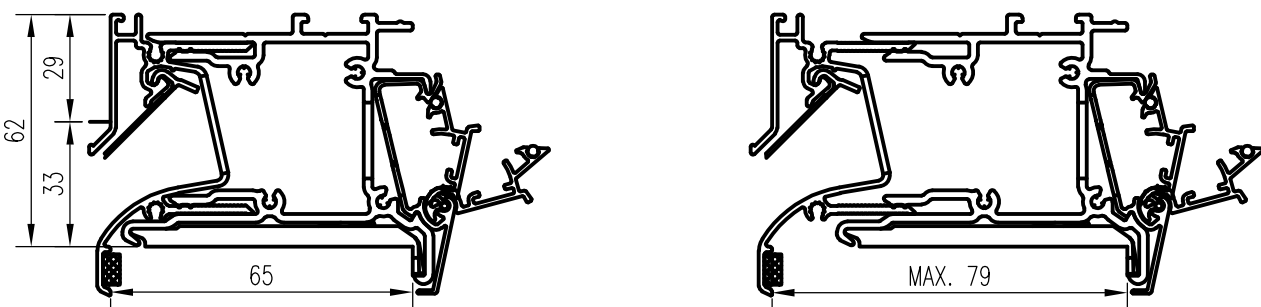


80mm - 94mm INVISIVENT-HF
NOT TO SCALE

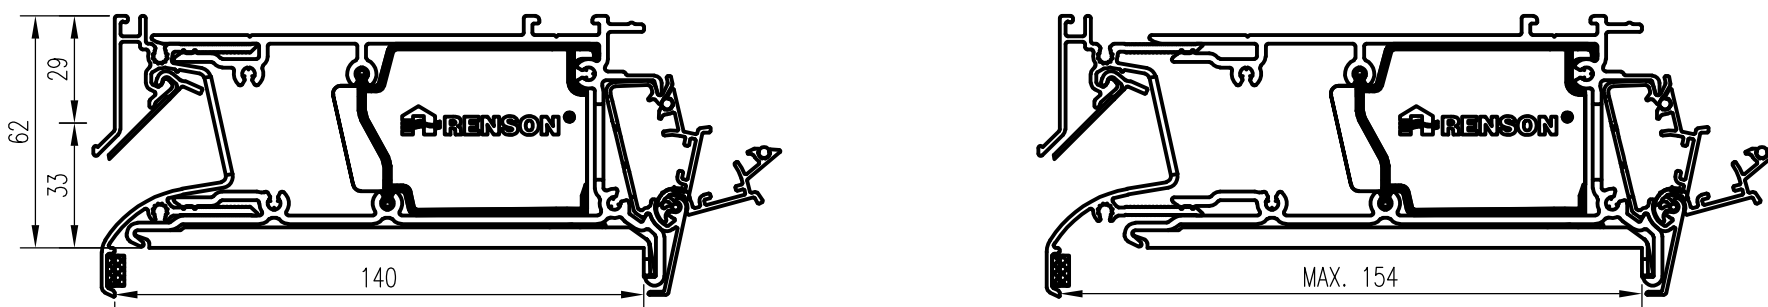


140mm - 154mm INVISIVENT-HF
NOT TO SCALE

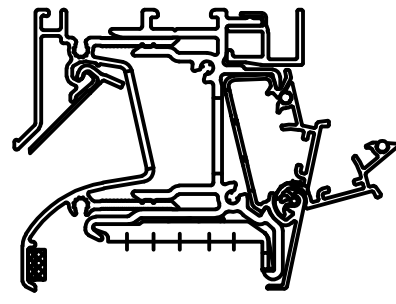


FINISHING PROFILE INVISIVENT-HF
NOT TO SCALE

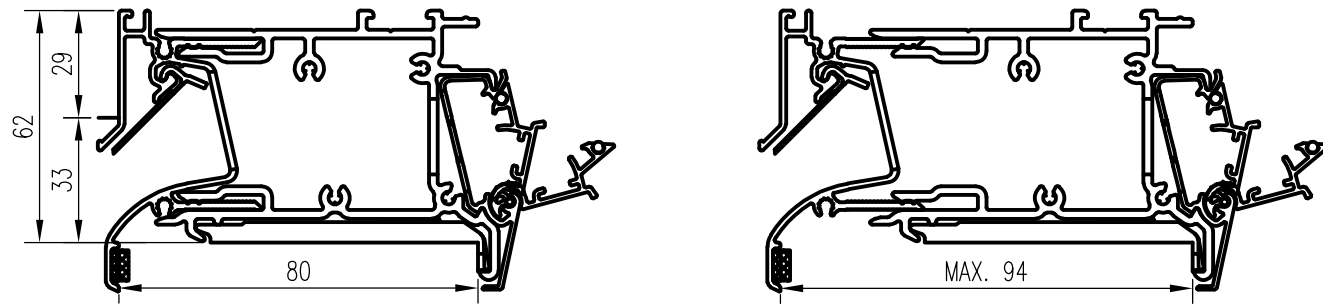


95mm - 109mm INVISIVENT-HF
NOT TO SCALE

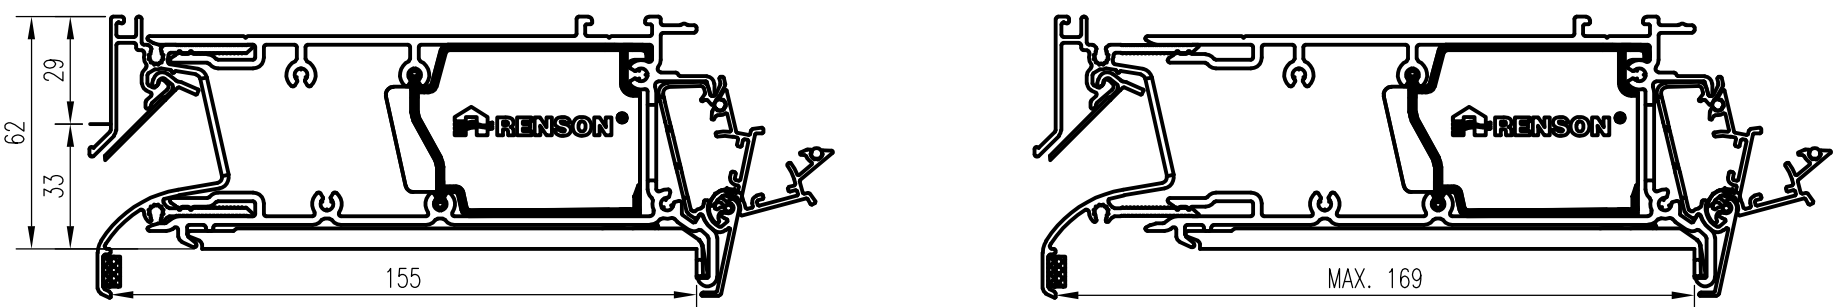


155mm - 169mm INVISIVENT-HF
NOT TO SCALE

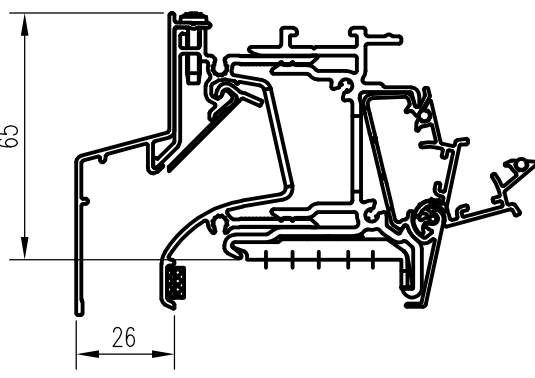


WEATHER PROTECTION COVER INVISIVENT-HF
NOT TO SCALE

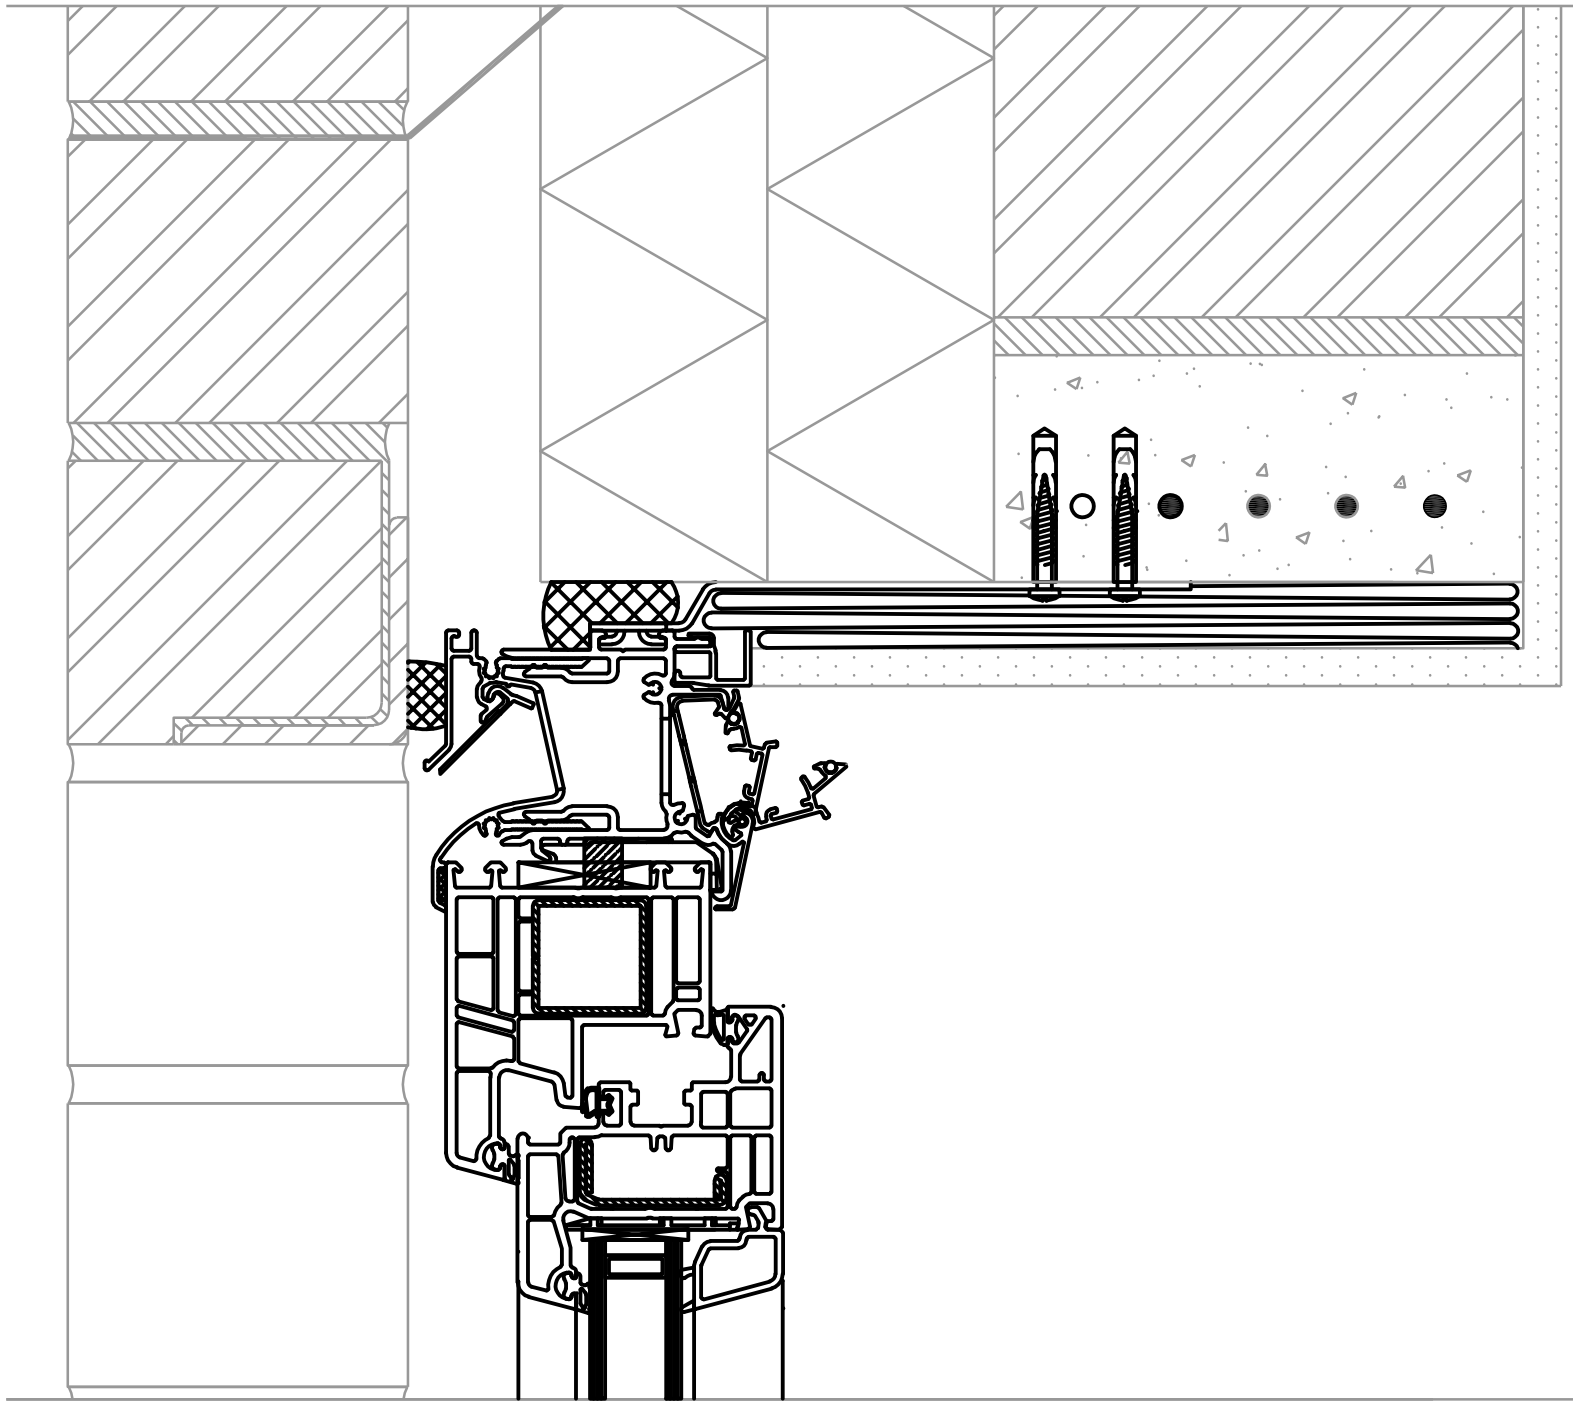

PVC INVISIVENT-HF
NOT TO SCALE

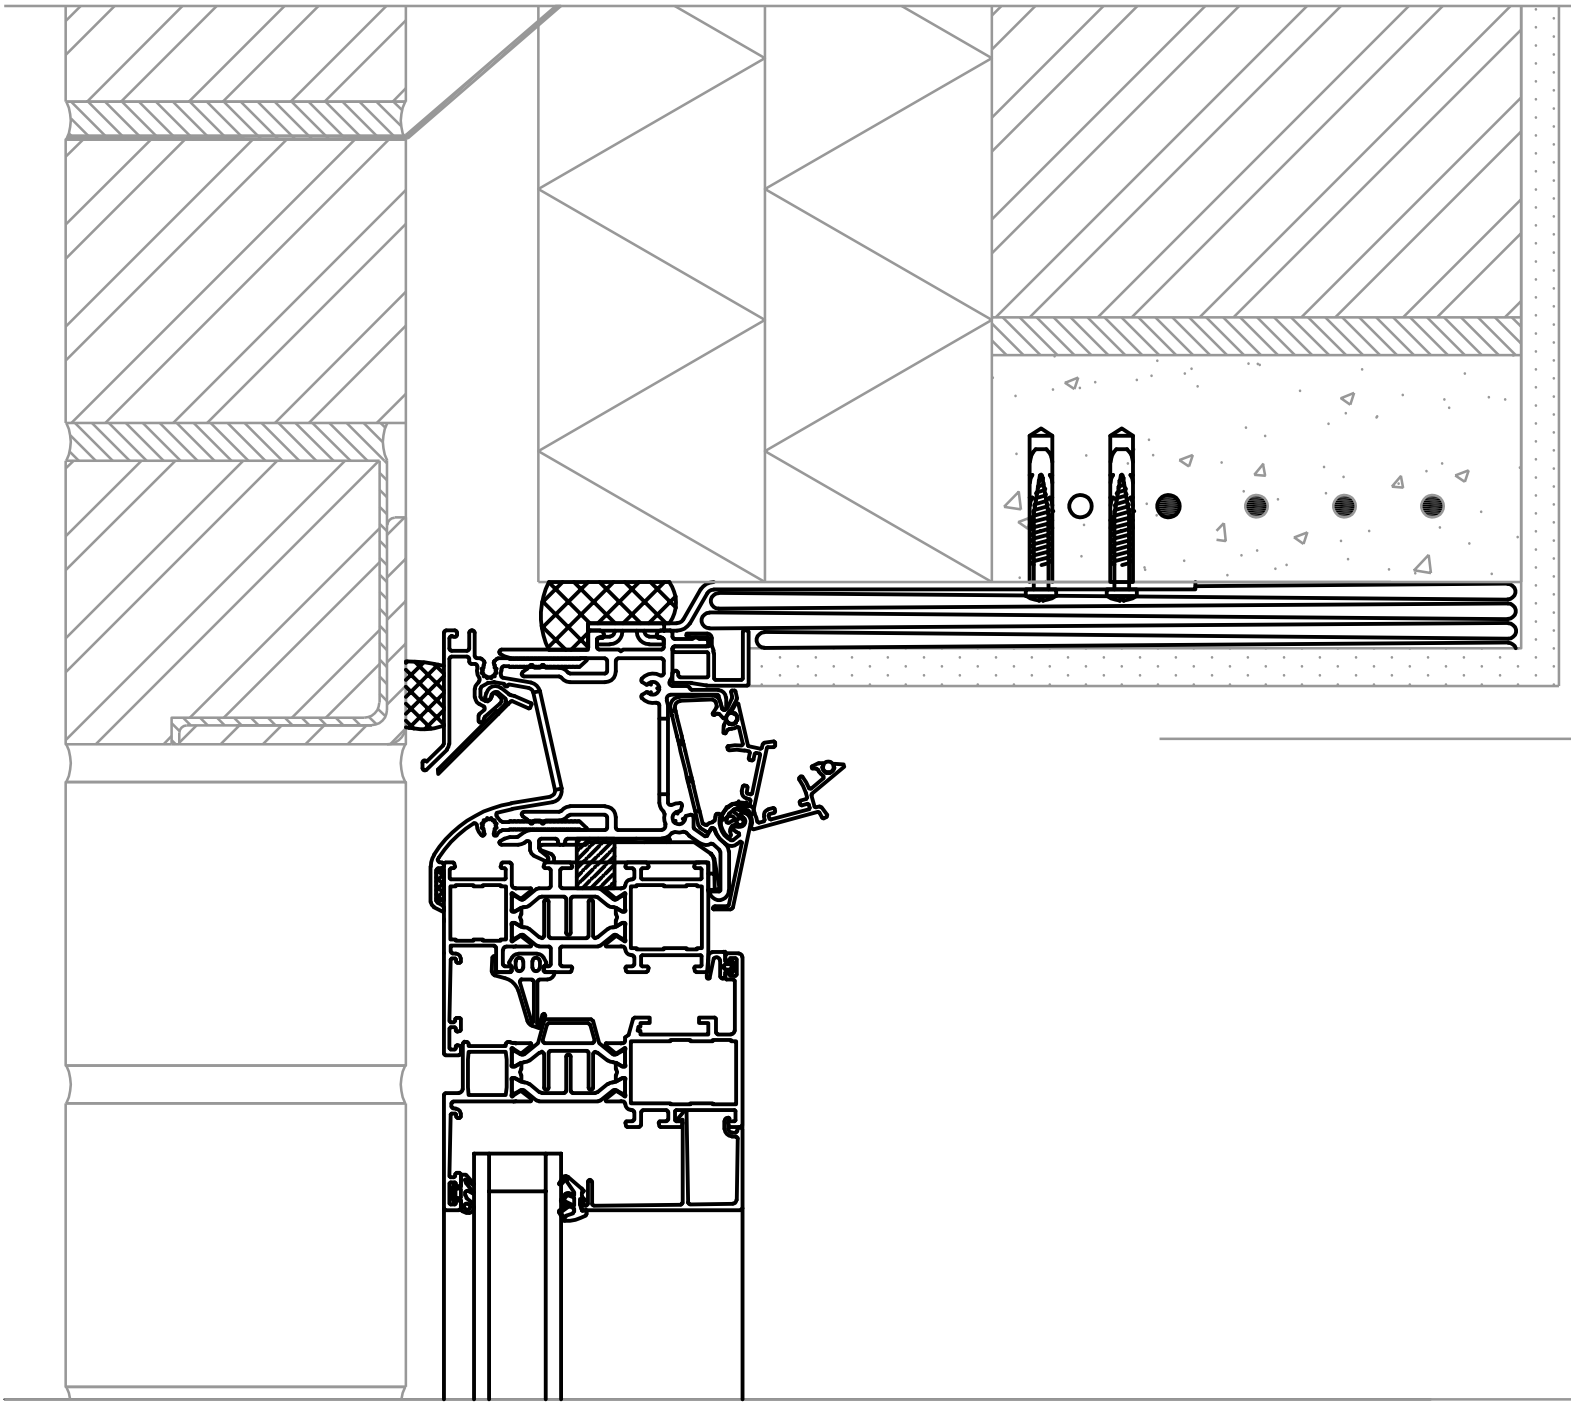

ALUMINIUM INVISIVENT-HF
NOT TO SCALE

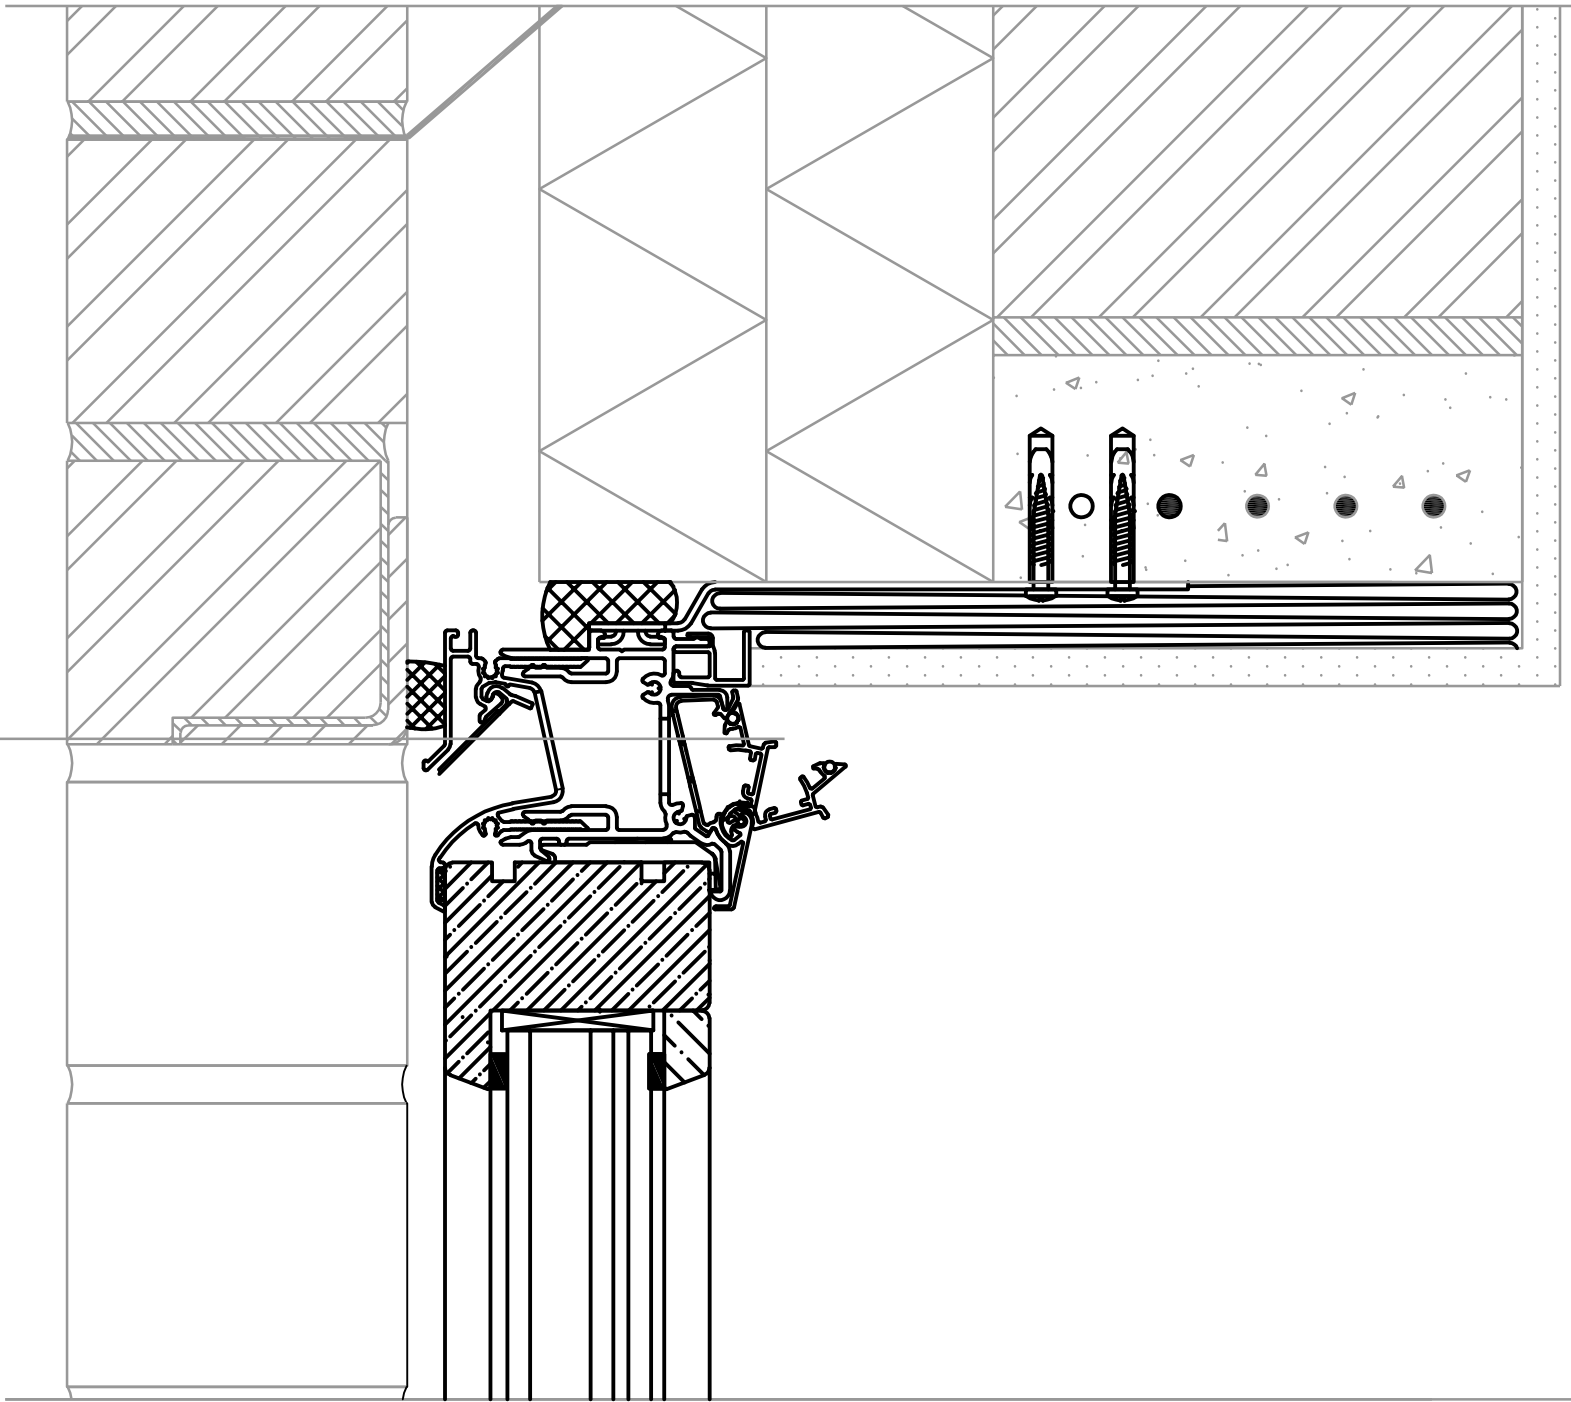

WOOD INVISIVENT-HF
NOT TO SCALE

COPYRIGHT
COPYRIGHT OF DESIGNS SHOWN HEREON IS
RETAINED BY ARROW CONSULTING
ENGINEERS. AUTHORITY IS REQUIRED FOR
ANY REPRODUCTION.

REV	ISSUE	DATE
1	PRELIMINARY ISSUE	25/01/19

CLIENT
SGCH

ARCHITECT
DKO

ARROW
CONSULTING
ENGINEERS
86 REDFERN STREET,
REDFERN NSW 2016
PHONE: 02 9318 1431
E-MAIL: admin@arrowce.com.au

PROJECT
11 GIBBONS STREET
REDFERN
NSW 2016

TITLE
MECHANICAL SERVICES
WINDOW VENT DETAILS

DRAWN	DESIGN	CHECK	DWG No.
E.O.	S.C.	S.C.	M10
JOB No.		SCALE	REV
NS18138		1:100@A1	1