


STORAGE SCHEDULE_S2						
SITE / LEVEL	APARTMENT NUMBER	APARTMENT TYPE	TOTAL REQUIRED STORAGE	INTERNAL STORAGE	MAX COUNTABLE EXTERNAL STORAGE	TOTAL STORAGE
S2_LB1	2.B1.01	3B	10.00 m³	5.70 m³	5.00 m³	10.70 m³
S2_LB1	2.B1.02	3B	10.00 m³	5.10 m³	5.00 m³	10.10 m³
S2_LB1	2.B1.03	3B	10.00 m³	5.02 m³	5.00 m³	10.02 m³
S2_L00	2.00.01	3B	10.00 m³	5.06 m³	5.00 m³	10.06 m³
S2_L00	2.00.02	1B	6.00 m³	4.86 m³	3.00 m³	7.86 m³
S2_L00	2.00.03	1B	6.00 m³	3.31 m³	3.00 m³	6.31 m³
S2_L00	2.00.04	1B	6.00 m³	3.04 m³	3.00 m³	6.04 m³
S2_L00	2.00.05	1B	6.00 m³	3.31 m³	3.00 m³	6.31 m³
S2_L00	2.00.06	2B+S	8.00 m³	4.00 m³	4.00 m³	8.00 m³
S2_L01	2.01.01	1B	6.00 m³	3.13 m³	3.00 m³	6.13 m³
S2_L01	2.01.02	2B	8.00 m³	4.16 m³	4.00 m³	8.16 m³
S2_L01	2.01.03	2B	8.00 m³	4.31 m³	4.00 m³	8.31 m³
S2_L01	2.01.04	3B	10.00 m³	5.18 m³	5.00 m³	10.18 m³
S2_L01	2.01.05	1B	6.00 m³	6.56 m³	3.00 m³	9.56 m³
S2_L01	2.01.06	2B+S	8.00 m³	4.10 m³	4.00 m³	8.10 m³
S2_L01	2.01.07	2B+S	8.00 m³	4.27 m³	4.00 m³	8.27 m³
S2_L01	2.01.08	2B+S	8.00 m³	4.59 m³	4.00 m³	8.59 m³
S2_L01	2.01.09	2B+S	8.00 m³	4.40 m³	4.00 m³	8.40 m³
S2_L01	2.01.10	2B	8.00 m³	4.78 m³	4.00 m³	8.78 m³
S2_L02	2.02.01	2B	8.00 m³	4.96 m³	4.00 m³	8.96 m³
S2_L02	2.02.02	1B	6.00 m³	3.04 m³	3.00 m³	6.04 m³
S2_L02	2.02.03	1B	6.00 m³	3.33 m³	3.00 m³	6.33 m³
S2_L02	2.02.04	2B	8.00 m³	4.31 m³	4.00 m³	8.31 m³
S2_L02	2.02.05	3B	10.00 m³	5.18 m³	5.00 m³	10.18 m³
S2_L02	2.02.06	1B	6.00 m³	6.56 m³	3.00 m³	9.56 m³
S2_L02	2.02.07	2B+S	8.00 m³	4.10 m³	4.00 m³	8.10 m³
S2_L02	2.02.08	2B+S	8.00 m³	4.27 m³	4.00 m³	8.27 m³
S2_L02	2.02.09	2B+S	8.00 m³	4.25 m³	4.00 m³	8.25 m³
S2_L02	2.02.10	1B	6.00 m³	3.01 m³	3.00 m³	6.01 m³
S2_L02	2.02.11	2B+S	8.00 m³	4.40 m³	4.00 m³	8.40 m³
S2_L02	2.02.12	2B	8.00 m³	4.92 m³	4.00 m³	8.92 m³
S2_L02	2.02.13	1B	6.00 m³	3.12 m³	3.00 m³	6.12 m³
S2_L03	2.03.01	2B	8.00 m³	4.21 m³	4.00 m³	8.21 m³
S2_L03	2.03.02	2B+S	8.00 m³	4.49 m³	4.00 m³	8.49 m³
S2_L03	2.03.03	1B	6.00 m³	3.04 m³	3.00 m³	6.04 m³
S2_L03	2.03.04	1B	6.00 m³	3.33 m³	3.00 m³	6.33 m³
S2_L03	2.03.05	2B	8.00 m³	4.31 m³	4.00 m³	8.31 m³
S2_L03	2.03.06	3B	10.00 m³	5.18 m³	5.00 m³	10.18 m³
S2_L03	2.03.07	1B	6.00 m³	6.56 m³	3.00 m³	9.56 m³
S2_L03	2.03.08	2B+S	8.00 m³	4.10 m³	4.00 m³	8.10 m³
S2_L03	2.03.09	2B+S	8.00 m³	4.27 m³	4.00 m³	8.27 m³
S2_L03	2.03.10	2B+S	8.00 m³	4.25 m³	4.00 m³	8.25 m³
S2_L03	2.03.11	1B	6.00 m³	3.01 m³	3.00 m³	6.01 m³
S2_L03	2.03.12	2B+S	8.00 m³	4.40 m³	4.00 m³	8.40 m³
S2_L03	2.03.13	2B	8.00 m³	4.92 m³	4.00 m³	8.92 m³
S2_L03	2.03.14	1B	6.00 m³	3.12 m³	3.00 m³	6.12 m³
S2_L04	2.04.01	2B	8.00 m³	4.21 m³	4.00 m³	8.21 m³
S2_L04	2.04.02	2B+S	8.00 m³	4.49 m³	4.00 m³	8.49 m³
S2_L04	2.04.03	1B	6.00 m³	3.04 m³	3.00 m³	6.04 m³
S2_L04	2.04.04	1B	6.00 m³	3.33 m³	3.00 m³	6.33 m³
S2_L04	2.04.05	2B	8.00 m³	4.31 m³	4.00 m³	8.31 m³
S2_L04	2.04.06	3B	10.00 m³	5.18 m³	5.00 m³	10.18 m³
S2_L04	2.04.07	1B	6.00 m³	6.56 m³	3.00 m³	9.56 m³
S2_L04	2.04.08	2B+S	8.00 m³	4.10 m³	4.00 m³	8.10 m³
S2_L04	2.04.09	2B+S	8.00 m³	4.27 m³	4.00 m³	8.27 m³
S2_L04	2.04.10	2B+S	8.00 m³	4.25 m³	4.00 m³	8.25 m³
S2_L04	2.04.11	1B	6.00 m³	3.01 m³	3.00 m³	6.01 m³
S2_L04	2.04.12	2B+S	8.00 m³	4.40 m³	4.00 m³	8.40 m³
S2_L04	2.04.13	2B	8.00 m³	4.92 m³	4.00 m³	8.92 m³
S2_L04	2.04.14	1B	6.00 m³	3.12 m³	3.00 m³	6.12 m³
S2_L05	2.05.01	2B	8.00 m³	4.21 m³	4.00 m³	8.21 m³
S2_L05	2.05.02	2B+S	8.00 m³	4.49 m³	4.00 m³	8.49 m³
S2_L05	2.05.03	1B	6.00 m³	3.04 m³	3.00 m³	6.04 m³

STORAGE SCHEDULE_S2						
SITE / LEVEL	APARTMENT NUMBER	APARTMENT TYPE	TOTAL REQUIRED STORAGE	INTERNAL STORAGE	MAX COUNTABLE EXTERNAL STORAGE	TOTAL STORAGE
S2_L05	2.05.04	1B	6.00 m³	3.33 m³	3.00 m³	6.33 m³
S2_L05	2.05.05	2B	8.00 m³	4.31 m³	4.00 m³	8.31 m³
S2_L05	2.05.06	3B	10.00 m³	5.18 m³	5.00 m³	10.18 m³
S2_L05	2.05.07	1B	6.00 m³	6.56 m³	3.00 m³	9.56 m³
S2_L05	2.05.08	2B+S	8.00 m³	4.10 m³	4.00 m³	8.10 m³
S2_L05	2.05.09	2B+S	8.00 m³	4.27 m³	4.00 m³	8.27 m³
S2_L05	2.05.10	2B+S	8.00 m³	4.25 m³	4.00 m³	8.25 m³
S2_L05	2.05.11	1B	6.00 m³	3.01 m³	3.00 m³	6.01 m³
S2_L05	2.05.12	2B+S	8.00 m³	4.40 m³	4.00 m³	8.40 m³
S2_L05	2.05.13	2B	8.00 m³	4.92 m³	4.00 m³	8.92 m³
S2_L05	2.05.14	1B	6.00 m³	3.12 m³	3.00 m³	6.12 m³
S2_L06	2.06.01	2B	8.00 m³	4.21 m³	4.00 m³	8.21 m³
S2_L06	2.06.02	1B	6.00 m³	3.35 m³	3.00 m³	6.35 m³
S2_L06	2.06.03	2B	8.00 m³	4.00 m³	4.00 m³	8.00 m³
S2_L06	2.06.04	2B+S	8.00 m³	4.37 m³	4.00 m³	8.37 m³
S2_L06	2.06.05	3B	10.00 m³	5.43 m³	5.00 m³	10.43 m³
S2_L06	2.06.06	2B+S	8.00 m³	4.43 m³	4.00 m³	8.43 m³
S2_L06	2.06.07	3B	10.00 m³	7.92 m³	5.00 m³	12.92 m³
S2_L06	2.06.08	2B+S	8.00 m³	4.21 m³	4.00 m³	8.21 m³
S2_L06	2.06.09	2B+S	8.00 m³	4.40 m³	4.00 m³	8.40 m³
S2_L06	2.06.10	2B	8.00 m³	4.92 m³	4.00 m³	8.92 m³
S2_L06	2.06.11	1B	6.00 m³	3.12 m³	3.00 m³	6.12 m³
S2_L07	2.07.01	2B	8.00 m³	4.21 m³	4.00 m³	8.21 m³
S2_L07	2.07.02	1B	6.00 m³	3.35 m³	3.00 m³	6.35 m³
S2_L07	2.07.03	2B	8.00 m³	4.12 m³	4.00 m³	8.12 m³
S2_L07	2.07.04	2B+S	8.00 m³	4.37 m³	4.00 m³	8.37 m³
S2_L07	2.07.05	3B	10.00 m³	5.43 m³	5.00 m³	10.43 m³
S2_L07	2.07.06	2B	8.00 m³	4.20 m³	4.00 m³	8.20 m³
S2_L07	2.07.07	2B+S	8.00 m³	4.27 m³	4.00 m³	8.27 m³
S2_L07	2.07.08	2B+S	8.00 m³	4.21 m³	4.00 m³	8.21 m³
S2_L07	2.07.09	2B+S	8.00 m³	4.40 m³	4.00 m³	8.40 m³
S2_L07	2.07.10	2B	8.00 m³	4.92 m³	4.00 m³	8.92 m³
S2_L07	2.07.11	1B	6.00 m³	3.12 m³	3.00 m³	6.12 m³
S2_L08	2.08.01	2B	8.00 m³	4.96 m³	4.00 m³	8.96 m³
S2_L08	2.08.02	1B	6.00 m³	3.35 m³	3.00 m³	6.35 m³
S2_L08	2.08.03	2B+S	8.00 m³	4.21 m³	4.00 m³	8.21 m³
S2_L08	2.08.04	2B+S	8.00 m³	4.40 m³	4.00 m³	8.40 m³
S2_L08	2.08.05	2B	8.00 m³	4.92 m³	4.00 m³	8.92 m³
S2_L08	2.08.06	1B	6.00 m³	3.12 m³	3.00 m³	6.12 m³
S2_L09	2.09.01	2B+S	8.00 m³	4.96 m³	4.00 m³	8.96 m³
S2_L09	2.09.02	2B+S	8.00 m³	4.03 m³	4.00 m³	8.03 m³
S2_L09	2.09.03	2B	8.00 m³	5.08 m³	4.00 m³	9.08 m³
S2_L09	2.09.04	2B	8.00 m³	4.38 m³	4.00 m³	8.38 m³
S2_L09	2.09.05	2B	8.00 m³	4.05 m³	4.00 m³	8.05 m³
S2_L09	2.09.06	3B	10.00 m³	5.15 m³	5.00 m³	10.15 m³
S2_L09	2.09.07	2B	8.00 m³	6.14 m³	4.00 m³	10.14 m³
S2_L10	2.10.01	2B+S	8.00 m³	4.96 m³	4.00 m³	8.96 m³
S2_L10	2.10.02	2B+S	8.00 m³	4.03 m³	4.00 m³	8.03 m³
S2_L10	2.10.03	2B	8.00 m³	5.08 m³	4.00 m³	9.08 m³
S2_L10	2.10.04	3B+S	10.00 m³	5.25 m³	5.00 m³	10.25 m³
S2_L10	2.10.05	3B+S	10.00 m³	5.37 m³	5.00 m³	10.37 m³
S2_L10	2.10.06	2B	8.00 m³	6.14 m³	4.00 m³	10.14 m³
S2_L11	2.11.01	2B+S	8.00 m³	4.96 m³	4.00 m³	8.96 m³
S2_L11	2.11.02	2B+S	8.00 m³	4.03 m³	4.00 m³	8.03 m³
S2_L11	2.11.03	2B	8.00 m³	5.08 m³	4.00 m³	9.08 m³
S2_L11	2.11.04	3B	10.00 m³	5.32 m³	5.00 m³	10.32 m³
S2_L11	2.11.05	2B	8.00 m³	6.14 m³	4.00 m³	10.14 m³
S2_L12	2.12.01	3B+S	10.00 m³	5.12 m³	5.00 m³	10.12 m³
S2_L12	2.12.02	3B	10.00 m³	5.25 m³	5.00 m³	10.25 m³
S2_L12	2.12.03	3B	10.00 m³	5.86 m³	5.00 m³	10.86 m³
S2_L13	2.13.01	3B+S	10.00 m³	8.11 m³	5.00 m³	13.11 m³
S2_L13	2.13.02	1B	6.00 m³	4.07 m³	3.00 m³	7.07 m³
S2_L14	2.14.01	4B	10.00 m³	5.27 m³	5.00 m³	10.27 m³

Rv	Amendment	By	Ck	Date
A	Revised DA Submission			XX.02.2019

Key Plan:

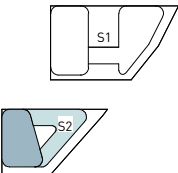

Drawing Disclaimer:
Do not scale from drawings.
Verify all dimensions on site before commencing work.
Copying or reproduction of this drawing is strictly prohibited
without the consent of PTW Architects

Client
AUSTINO PROPERTY GROUP



Architect
PTW Architects
Level 11, 88 Phillip Street
Sydney NSW 2000 Australia
T +61 2 9232 5877
ptw.com.au

Peddie Thorp & Walker P/L
ABN 23 000 454 624
trading as PTW Architects

NSW Nominated Architects
S Parsons Architect No.6098
D Jones Architect No.4778




Title 70-STORAGE SCHEDULES AND PLANS STORAGE SCHEDULE_S2	
Project PA015288	
1&2 MURRAY ROSE 2 MURRAY ROSE AVENUE SYDNEY OLYMPIC PARK, NSW	
Status DEVELOPMENT APPLICATION	
Drawing Number DA-70-0100	Revision A



1 STORAGE PLAN - S2 LEVEL B3
1:400 @ A3

Rv	Amendment	By	Ck	Date
A	Revised DA Submission			XX.02.2019

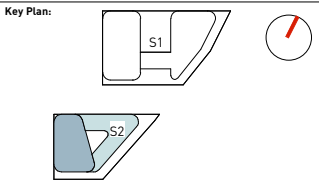

Drawing Disclaimer:
Do not scale from drawings.
Verify all dimensions on site before commencing work.
Copying or reproduction of this drawing is strictly prohibited
without the consent of PTW Architects

Client
AUSTINO PROPERTY GROUP

Architect
PTW Architects
Level 11, 88 Phillip Street
Sydney NSW 2000 Australia
T +61 2 9232 5877
ptw.com.au



Peddie Thorp & Walker P/L
ABN 23 000 454 624
trading as PTW Architects

NSW Nominated Architects
S Parsons Architect No.6098
D Jones Architect No.4778

PTW

Project PA015288
1&2 MURRAY ROSE
2 MURRAY ROSE AVENUE
SYDNEY OLYMPIC PARK, NSW

Status
DEVELOPMENT APPLICATION

Title
70-SCHEDULES
STORAGE PLAN - S2 LEVEL B3


Drawing Number
DA-70-2300

Revision
A



1 STORAGE PLAN - S2 LEVEL B2
1:400 @ A3

Rv	Amendment	By	Ck	Date
A	Revised DA Submission			XX.02.2019

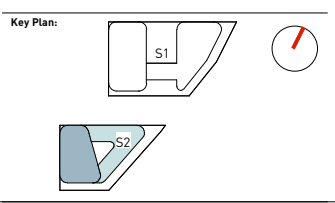

Drawing Disclaimer:
Do not scale from drawings.
Verify all dimensions on site before commencing work.
Copying or reproduction of this drawing is strictly prohibited
without the consent of PTW Architects

Client
AUSTINO PROPERTY GROUP

Architect
PTW Architects
Level 11, 88 Phillip Street
Sydney NSW 2000 Australia
T +61 2 9232 5877
ptw.com.au

NSW Nominated Architects
S Parsons Architect No.6098
D Jones Architect No.4778

Project PA015288
1&2 MURRAY ROSE
2 MURRAY ROSE AVENUE
SYDNEY OLYMPIC PARK, NSW


Status
DEVELOPMENT APPLICATION

Title	
70-SCHEDULES STORAGE PLAN - S2 LEVEL B2	
Drawing Number	Revision
DA-70-2400	A



1 STORAGE PLAN - S2 LEVEL B1
1:400 @ A3

Rv	Amendment	By	Ck	Date
A	Revised DA Submission			XX.02.2019

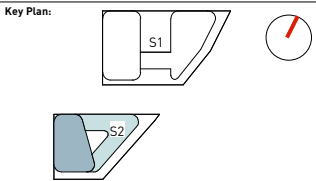

Drawing Disclaimer:
Do not scale from drawings.
Verify all dimensions on site before commencing work.
Copying or reproduction of this drawing is strictly prohibited
without the consent of PTW Architects

Client
AUSTINO PROPERTY GROUP

Architect
PTW Architects
Level 11, 88 Phillip Street
Sydney NSW 2000 Australia
T +61 2 9232 5877
ptw.com.au

Peddie Thorp & Walker P/L
ABN 23 000 454 424
trading as PTW Architects


NSW Nominated Architects
S Parsons Architect No.6098
D Jones Architect No.4778

Project PA015288
1&2 MURRAY ROSE
2 MURRAY ROSE AVENUE
SYDNEY OLYMPIC PARK, NSW
Status
DEVELOPMENT APPLICATION

Title
70-SCHEDULES
STORAGE PLAN - S2 LEVEL B1
Drawing Number
DA-70-2500
Revision
A

[illegible]

Key Plan:

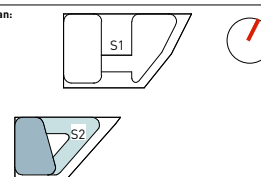

Drawing Disclaimer:
Do not scale from drawings.
Verify all dimensions on site before commencing work.
Copying or reproduction of this drawing is strictly prohibited
without the consent of PTW Architects

Client
AUSTINO PROPERTY GROUP



Architect
PTW Architects
Level 11, 88 Phillip Street
Sydney NSW 2000 Australia
T +61 2 9232 5877
ptw.com.au

Peddle Thorp & Walker P/L
ABN 23 000 454 624
trading as PTW Architects

NSW Nominated Architects
S Parsons Architect No.6098
D Jones Architect No.4778

PTN

0	1	2	5	10	15
---	---	---	---	----	----

Project PA015288

1&2 MURRAY ROSE
2 MURRAY ROSE AVENUE
SYDNEY OLYMPIC PARK, NSW

Status
DEVELOPMENT APPLICATION

Title	70-SCHEDULES
STORAGE PLAN - S2 LEVEL 00	


Drawing Number	Revision
DA-70-2600	A



1 STORAGE PLAN - S2 LEVEL 01
1:400 @ A3

Rv	Amendment	By	Ck	Date
A	Revised DA Submission			XX.02.2019

Key Plan:

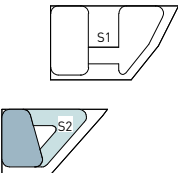

Drawing Disclaimer:
Do not scale from drawings.
Verify all dimensions on site before commencing work.
Copying or reproduction of this drawing is strictly prohibited
without the consent of PTW Architects

Client
AUSTINO PROPERTY GROUP



Architect
PTW Architects
Level 11, 88 Phillip Street
Sydney NSW 2000 Australia
T +61 2 9232 5877
ptw.com.au

Peddie Thorp & Walker P/L
ABN 23 000 454 624
trading as PTW Architects

NSW Nominated Architects
S Parsons Architect No.6098
D Jones Architect No.4778


Project PA015288
1&2 MURRAY ROSE
2 MURRAY ROSE AVENUE
SYDNEY OLYMPIC PARK, NSW
Status
DEVELOPMENT APPLICATION

Title
70-SCHEDULES
STORAGE PLAN - S2 LEVEL 01
Drawing Number
DA-70-2700
Revision
A



1 STORAGE PLAN - S2 LEVEL 02
1:400 @ A3

Rv	Amendment	By	Ck	Date
A	Revised DA Submission			XX.02.2019

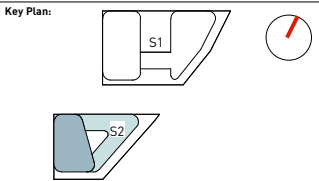

Drawing Disclaimer:
Do not scale from drawings.
Verify all dimensions on site before commencing work.
Copying or reproduction of this drawing is strictly prohibited
without the consent of PTW Architects

Client
AUSTINO PROPERTY GROUP

Architect
PTW Architects
Level 11, 88 Phillip Street
Sydney NSW 2000 Australia
T +61 2 9232 5877
ptw.com.au

Peddie Thorp & Walker P/L
ABN 23 000 454 624
trading as PTW Architects

NSW Nominated Architects
S Parsons Architect No.6098
D Jones Architect No.4778

Project PA015288

1&2 MURRAY ROSE
2 MURRAY ROSE AVENUE
SYDNEY OLYMPIC PARK, NSW

Status
DEVELOPMENT APPLICATION

Title
70-SCHEDULES
STORAGE PLAN - S2 LEVEL 02


Drawing Number
DA-70-2800

Revision
A



1 STORAGE PLAN - S2 LEVEL 03 - 05
1:400 @ A3

Rv	Amendment	By	Ck	Date
A	Revised DA Submission			XX.02.2019

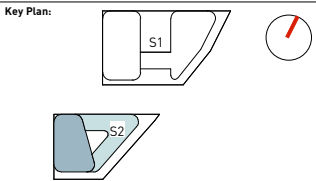

Drawing Disclaimer:
Do not scale from drawings.
Verify all dimensions on site before commencing work.
Copying or reproduction of this drawing is strictly prohibited
without the consent of PTW Architects

Client
AUSTINO PROPERTY GROUP

Architect
PTW Architects
Level 11, 88 Phillip Street
Sydney NSW 2000 Australia
T +61 2 9232 5877
ptw.com.au



Peddie Thorp & Walker P/L
ABN 23 000 454 624
trading as PTW Architects

NSW Nominated Architects
S Parsons Architect No.6098
D Jones Architect No.4778

Project PA015288

1&2 MURRAY ROSE
2 MURRAY ROSE AVENUE
SYDNEY OLYMPIC PARK, NSW


Status
DEVELOPMENT APPLICATION

0 1 2 5 10 15m		Title 70-SCHEDULES
		STORAGE PLAN - S2 LEVEL 03 - 05
Drawing Number	Revision	
DA-70-2900	A	



1 STORAGE PLAN - S2 LEVEL 06
1:400 @ A3

Rv	Amendment	By	Ck	Date
A	Revised DA Submission			XX.02.2019

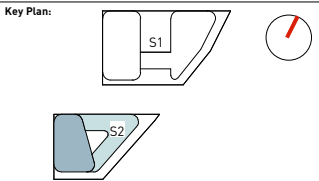

Drawing Disclaimer:
Do not scale from drawings.
Verify all dimensions on site before commencing work.
Copying or reproduction of this drawing is strictly prohibited
without the consent of PTW Architects

Client
AUSTINO PROPERTY GROUP

Architect
PTW Architects
Level 11, 88 Phillip Street
Sydney NSW 2000 Australia
T +61 2 9232 5877
ptw.com.au

Peddie Thorp & Walker P/L
ABN 23 000 454 624
trading as PTW Architects

NSW Nominated Architects
S Parsons Architect No.6098
D Jones Architect No.4778

Project PA015288

1&2 MURRAY ROSE
2 MURRAY ROSE AVENUE
SYDNEY OLYMPIC PARK, NSW


Status
DEVELOPMENT APPLICATION

Title	
70-SCHEDULES STORAGE PLAN - S2 LEVEL 06	
Drawing Number	Revision
DA-70-3000	A



1 STORAGE PLAN - S2 LEVEL 07
1:400 @ A3

Rv	Amendment	By	Ck	Date
A	Revised DA Submission			XX.02.2019

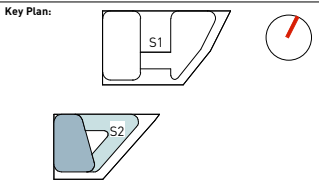

Drawing Disclaimer:
Do not scale from drawings.
Verify all dimensions on site before commencing work.
Copying or reproduction of this drawing is strictly prohibited
without the consent of PTW Architects

Client
AUSTINO PROPERTY GROUP

Architect
PTW Architects
Level 11, 88 Phillip Street
Sydney NSW 2000 Australia
T +61 2 9232 5877
ptw.com.au

Peddie Thorp & Walker P/L
ABN 23 000 454 624
trading as PTW Architects

NSW Nominated Architects
S Parsons Architect No.6098
D Jones Architect No.4778

Project PA015288

1&2 MURRAY ROSE
2 MURRAY ROSE AVENUE
SYDNEY OLYMPIC PARK, NSW

Status
DEVELOPMENT APPLICATION

Title
70-SCHEDULES
STORAGE PLAN - S2 LEVEL 07


Drawing Number
DA-70-3100

Revision
A



1 STORAGE PLAN - S2 LEVEL 08
1:400 @ A3

Rv	Amendment	By	Ck	Date
A	Revised DA Submission			XX.02.2019

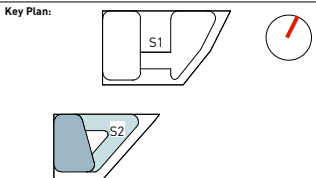

Drawing Disclaimer:
Do not scale from drawings.
Verify all dimensions on site before commencing work.
Copying or reproduction of this drawing is strictly prohibited
without the consent of PTW Architects

Client
AUSTINO PROPERTY GROUP



Architect
PTW Architects
Level 11, 88 Phillip Street
Sydney NSW 2000 Australia
T +61 2 9232 5877
ptw.com.au


Peddie Thorp & Walker P/L
ABN 23 000 454 624
trading as PTW Architects

NSW Nominated Architects
S Parsons Architect No.6098
D Jones Architect No.4778

PTW


Project PA015288
1&2 MURRAY ROSE
2 MURRAY ROSE AVENUE
SYDNEY OLYMPIC PARK, NSW
Status
DEVELOPMENT APPLICATION

Title	
70-SCHEDULES STORAGE PLAN - S2 LEVEL 08	
Drawing Number	Revision
DA-70-3200	A

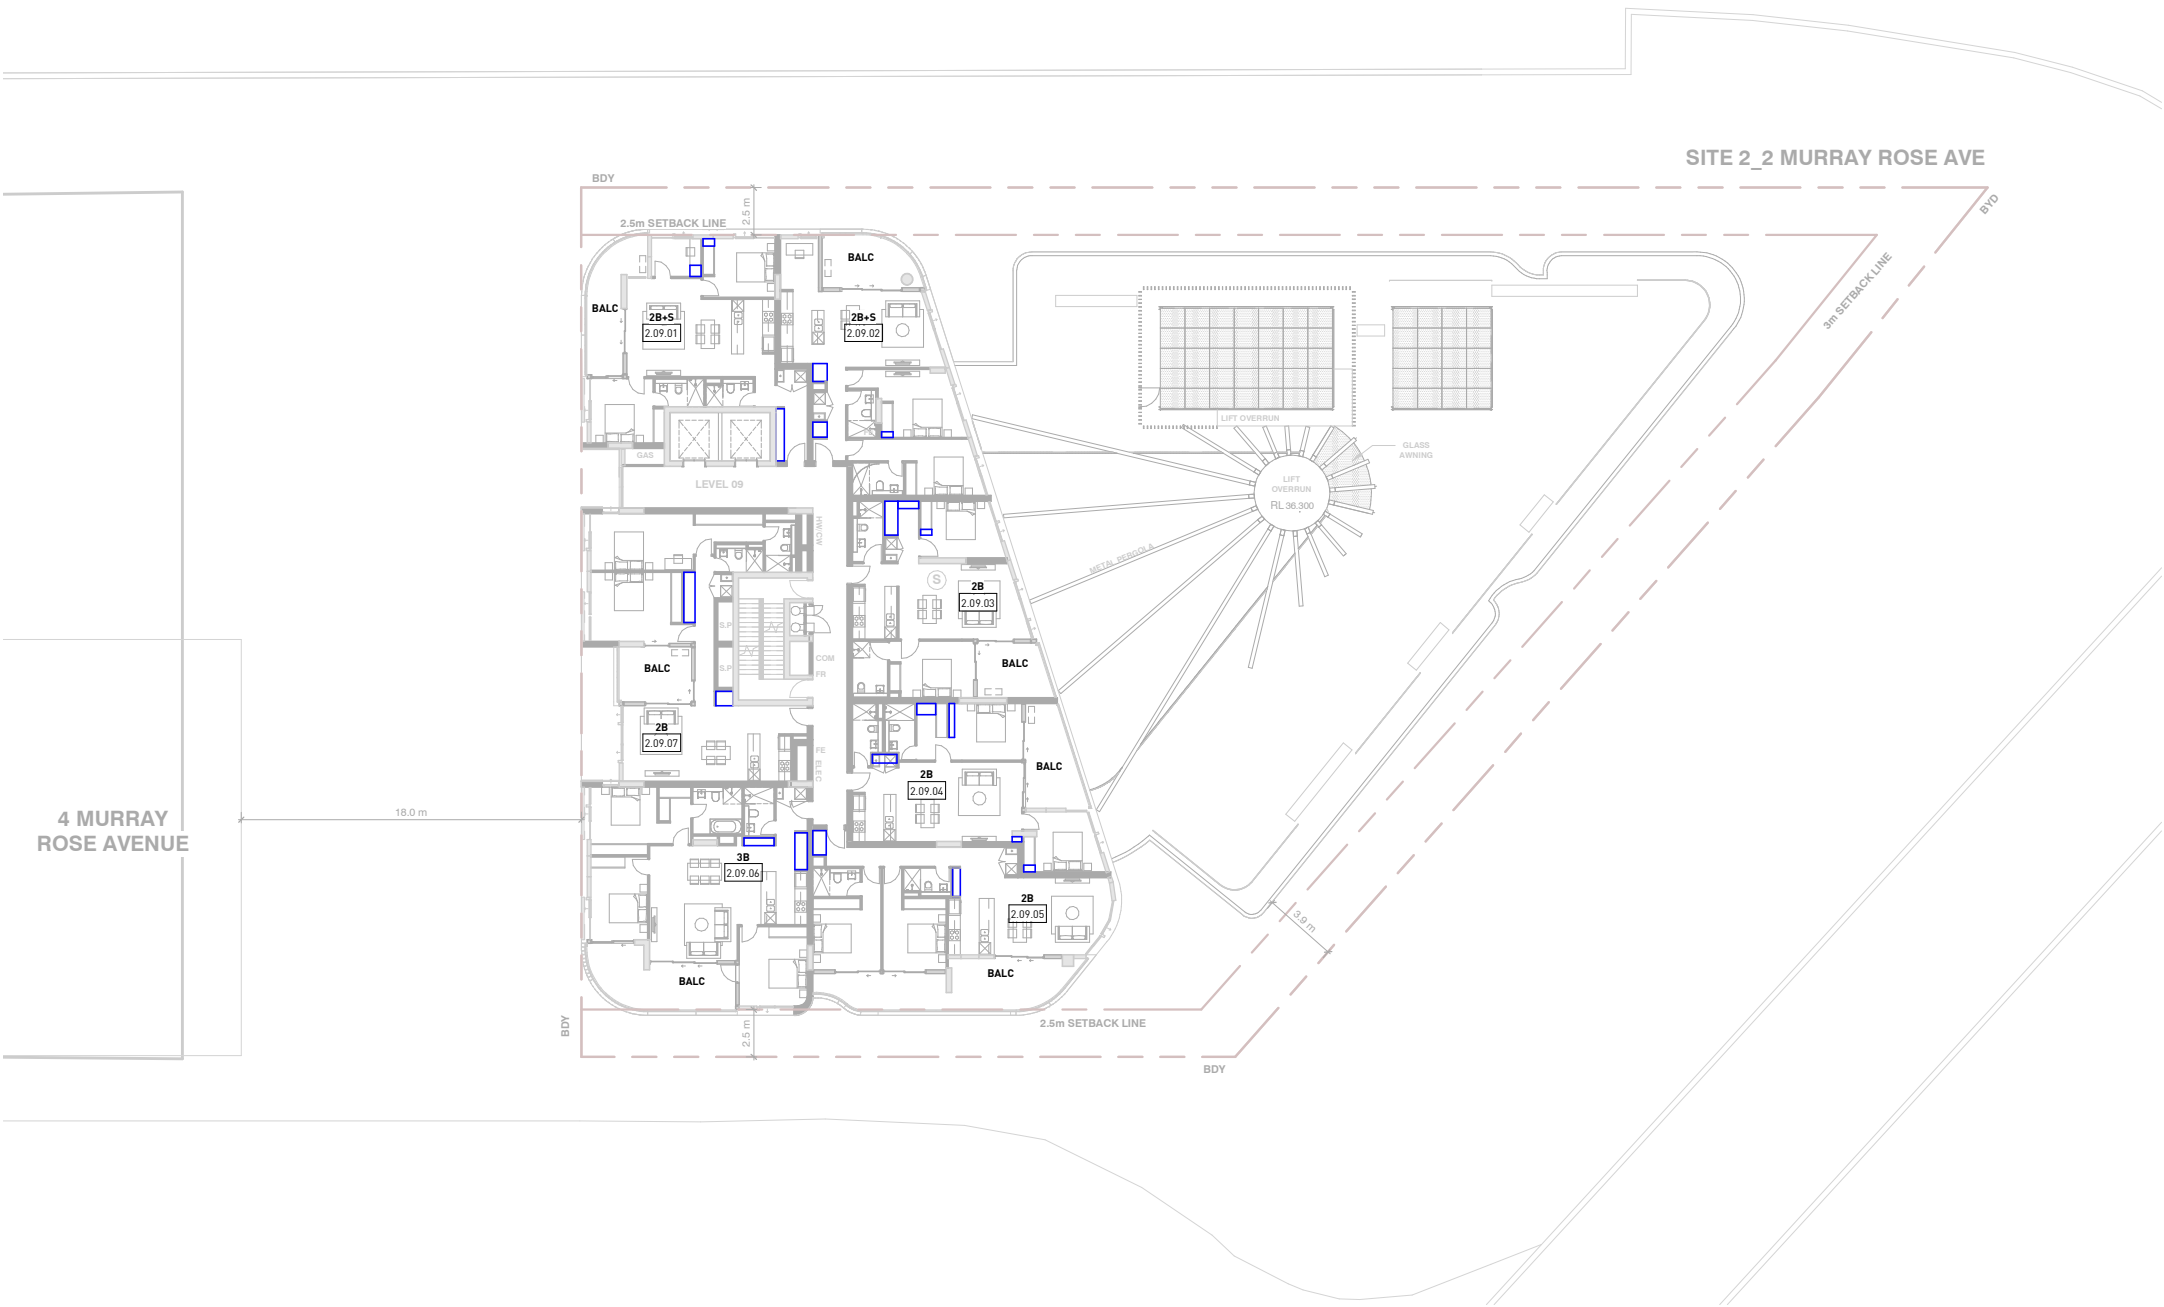

1 STORAGE PLAN - S2 LEVEL 09
1:400 @ A3

Rv	Amendment	By	Ck	Date
A	Revised DA Submission			XX.02.2019

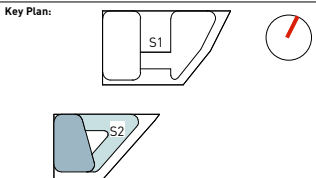

Drawing Disclaimer:
Do not scale from drawings.
Verify all dimensions on site before commencing work.
Copying or reproduction of this drawing is strictly prohibited
without the consent of PTW Architects

Client
AUSTINO PROPERTY GROUP



Architect
PTW Architects
Level 11, 88 Phillip Street
Sydney NSW 2000 Australia
T +61 2 9232 5877
ptw.com.au

Peddie Thorp & Walker P/L
ABN 23 000 454 624
trading as PTW Architects

NSW Nominated Architects
S Parsons Architect No.6098
D Jones Architect No.4778

Project PA015288


1&2 MURRAY ROSE
2 MURRAY ROSE AVENUE
SYDNEY OLYMPIC PARK, NSW

Status
DEVELOPMENT APPLICATION

Title	
70-SCHEDULES STORAGE PLAN - S2 LEVEL 09	
Drawing Number	Revision
DA-70-3300	A

[illegible]

Key Plan:

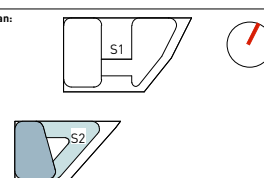

Drawing Disclaimer:
Do not scale from drawings.
Verify all dimensions on site before commencing work.
Copying or reproduction of this drawing is strictly prohibited
without the consent of PTW Architects

Client
AUSTINO PROPERTY GROUP



Architect
PTW Architects
Level 11, 88 Phillip Street
Sydney NSW 2000 Australia
T +61 2 9232 5877
ptw.com.au

Peddle Thorp & Walker P/
ABN 23 000 454 624
trading as PTW Architects

NSW Nominated Architects
S Parsons Architect No.609
D Jones Architect No.4778

PTN

0	1	2	5	10	15
---	---	---	---	----	----


Project PA015288

1&2 MURRAY ROSE
2 MURRAY ROSE AVENUE
SYDNEY OLYMPIC PARK, NSW

Status
DEVELOPMENT APPLICATION


Title	70-SCHEDULES
-------	--------------

Drawing Number	Revision
DA-70-3400	A

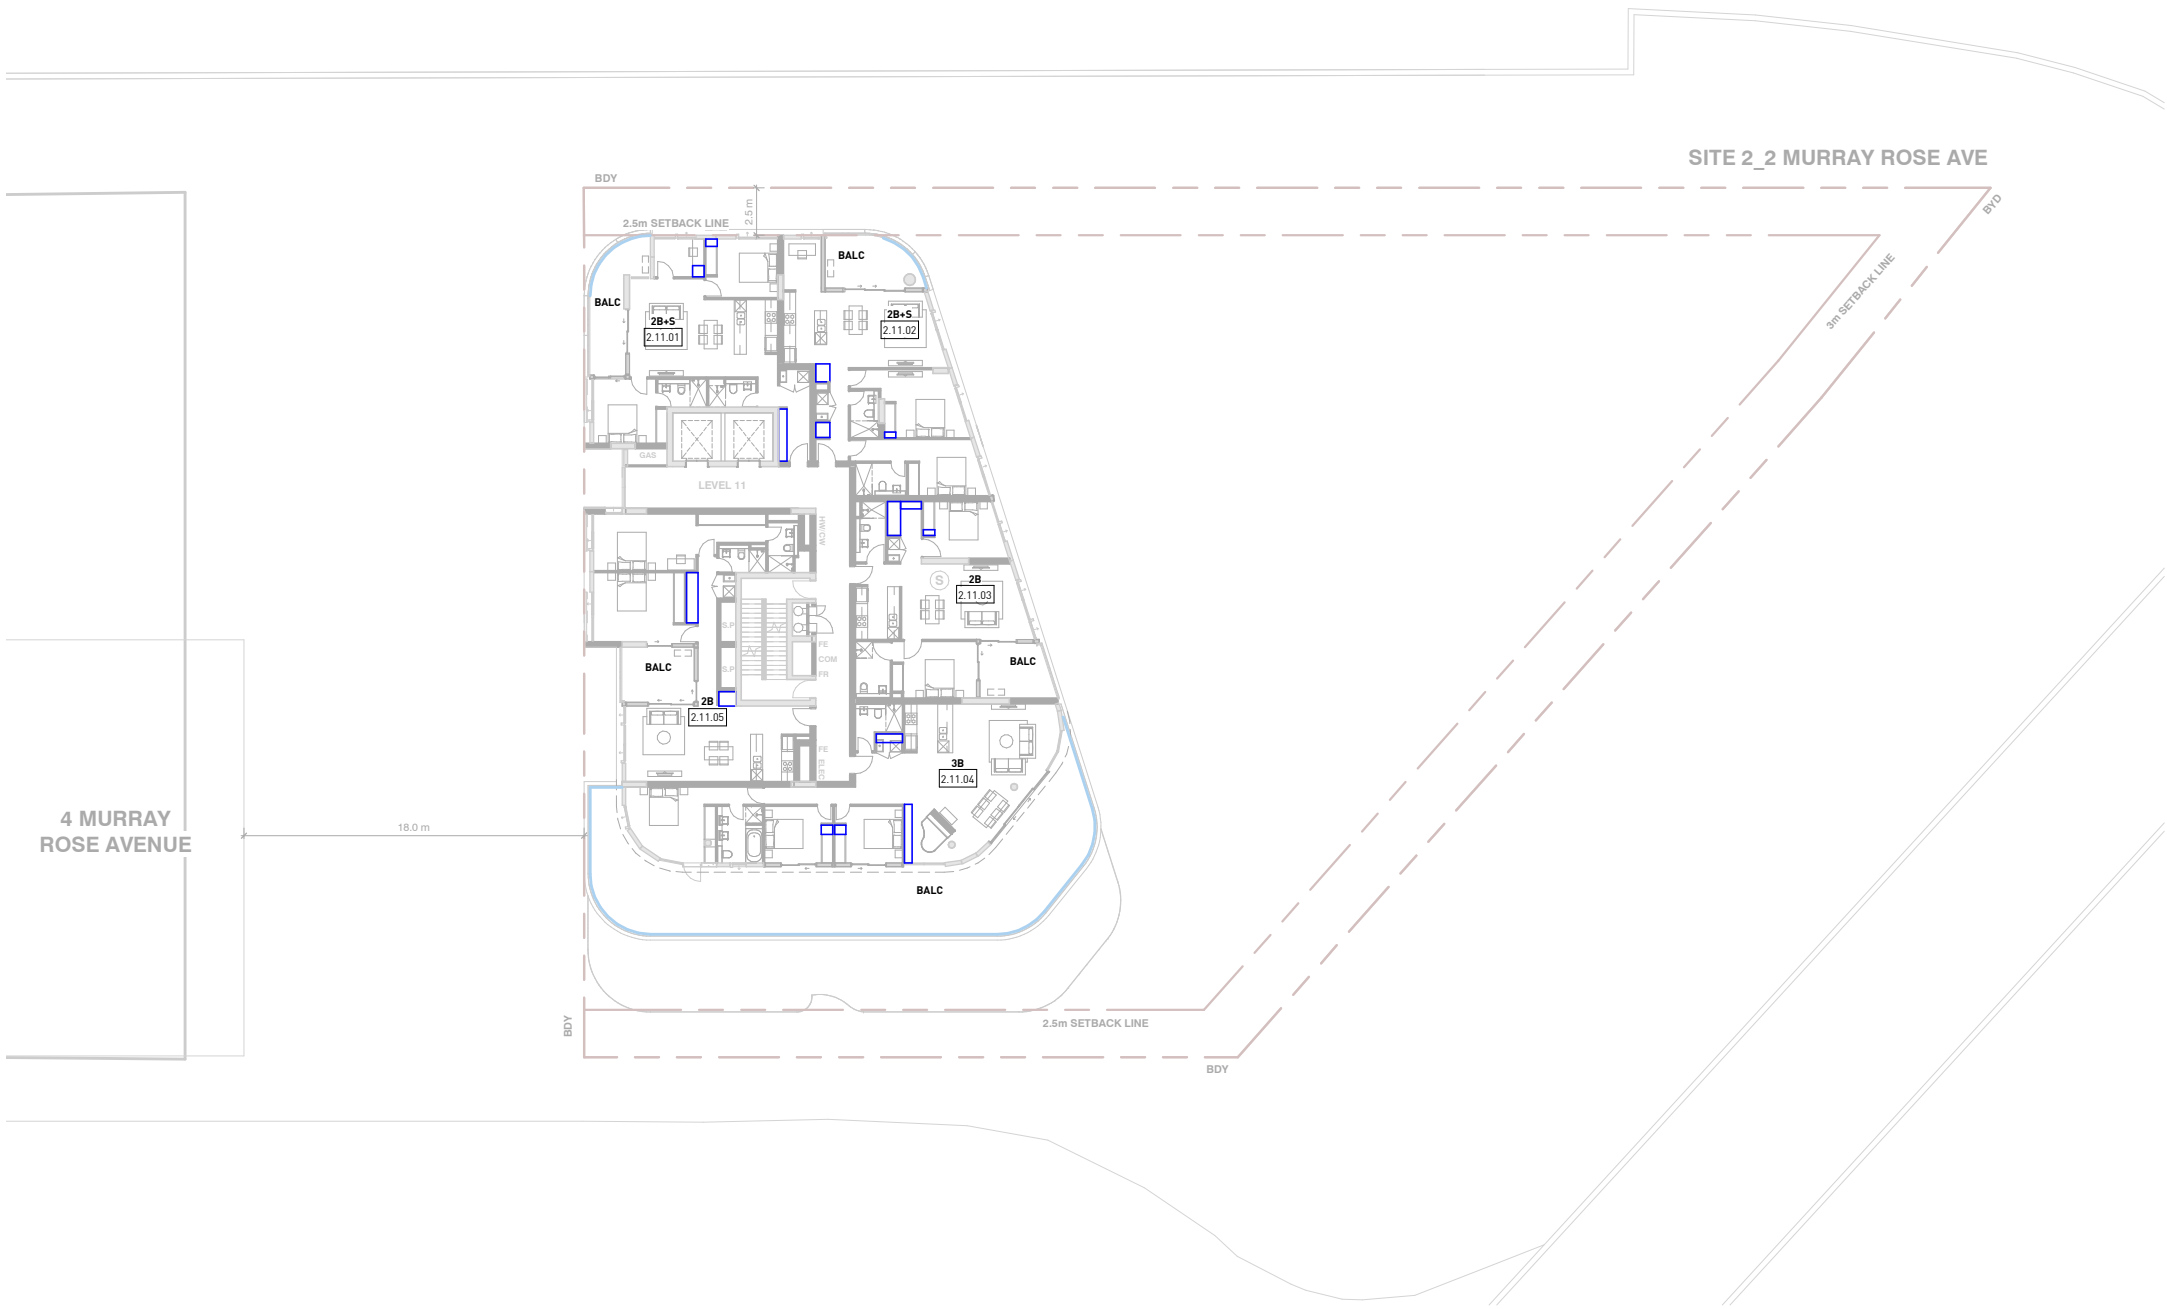

1 STORAGE PLAN - S2 LEVEL 11
1:400 @ A3

Rv	Amendment	By	Ck	Date
A	Revised DA Submission			XX.02.2019

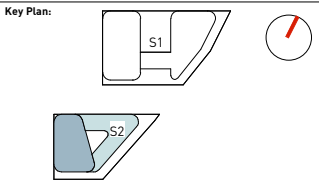

Drawing Disclaimer:
Do not scale from drawings.
Verify all dimensions on site before commencing work.
Copying or reproduction of this drawing is strictly prohibited
without the consent of PTW Architects

Client
AUSTINO PROPERTY GROUP

Architect
PTW Architects
Level 11, 88 Phillip Street
Sydney NSW 2000 Australia
T +61 2 9232 5877
ptw.com.au



Peddie Thorp & Walker P/L
ABN 23 000 454 624
trading as PTW Architects


NSW Nominated Architects
S Parsons Architect No.6098
D Jones Architect No.4778

PTW

Project PA015288
1&2 MURRAY ROSE
2 MURRAY ROSE AVENUE
SYDNEY OLYMPIC PARK, NSW
Status
DEVELOPMENT APPLICATION




Title 70-SCHEDULES STORAGE PLAN - S2 LEVEL 11	
Drawing Number DA-70-3500	Revision A

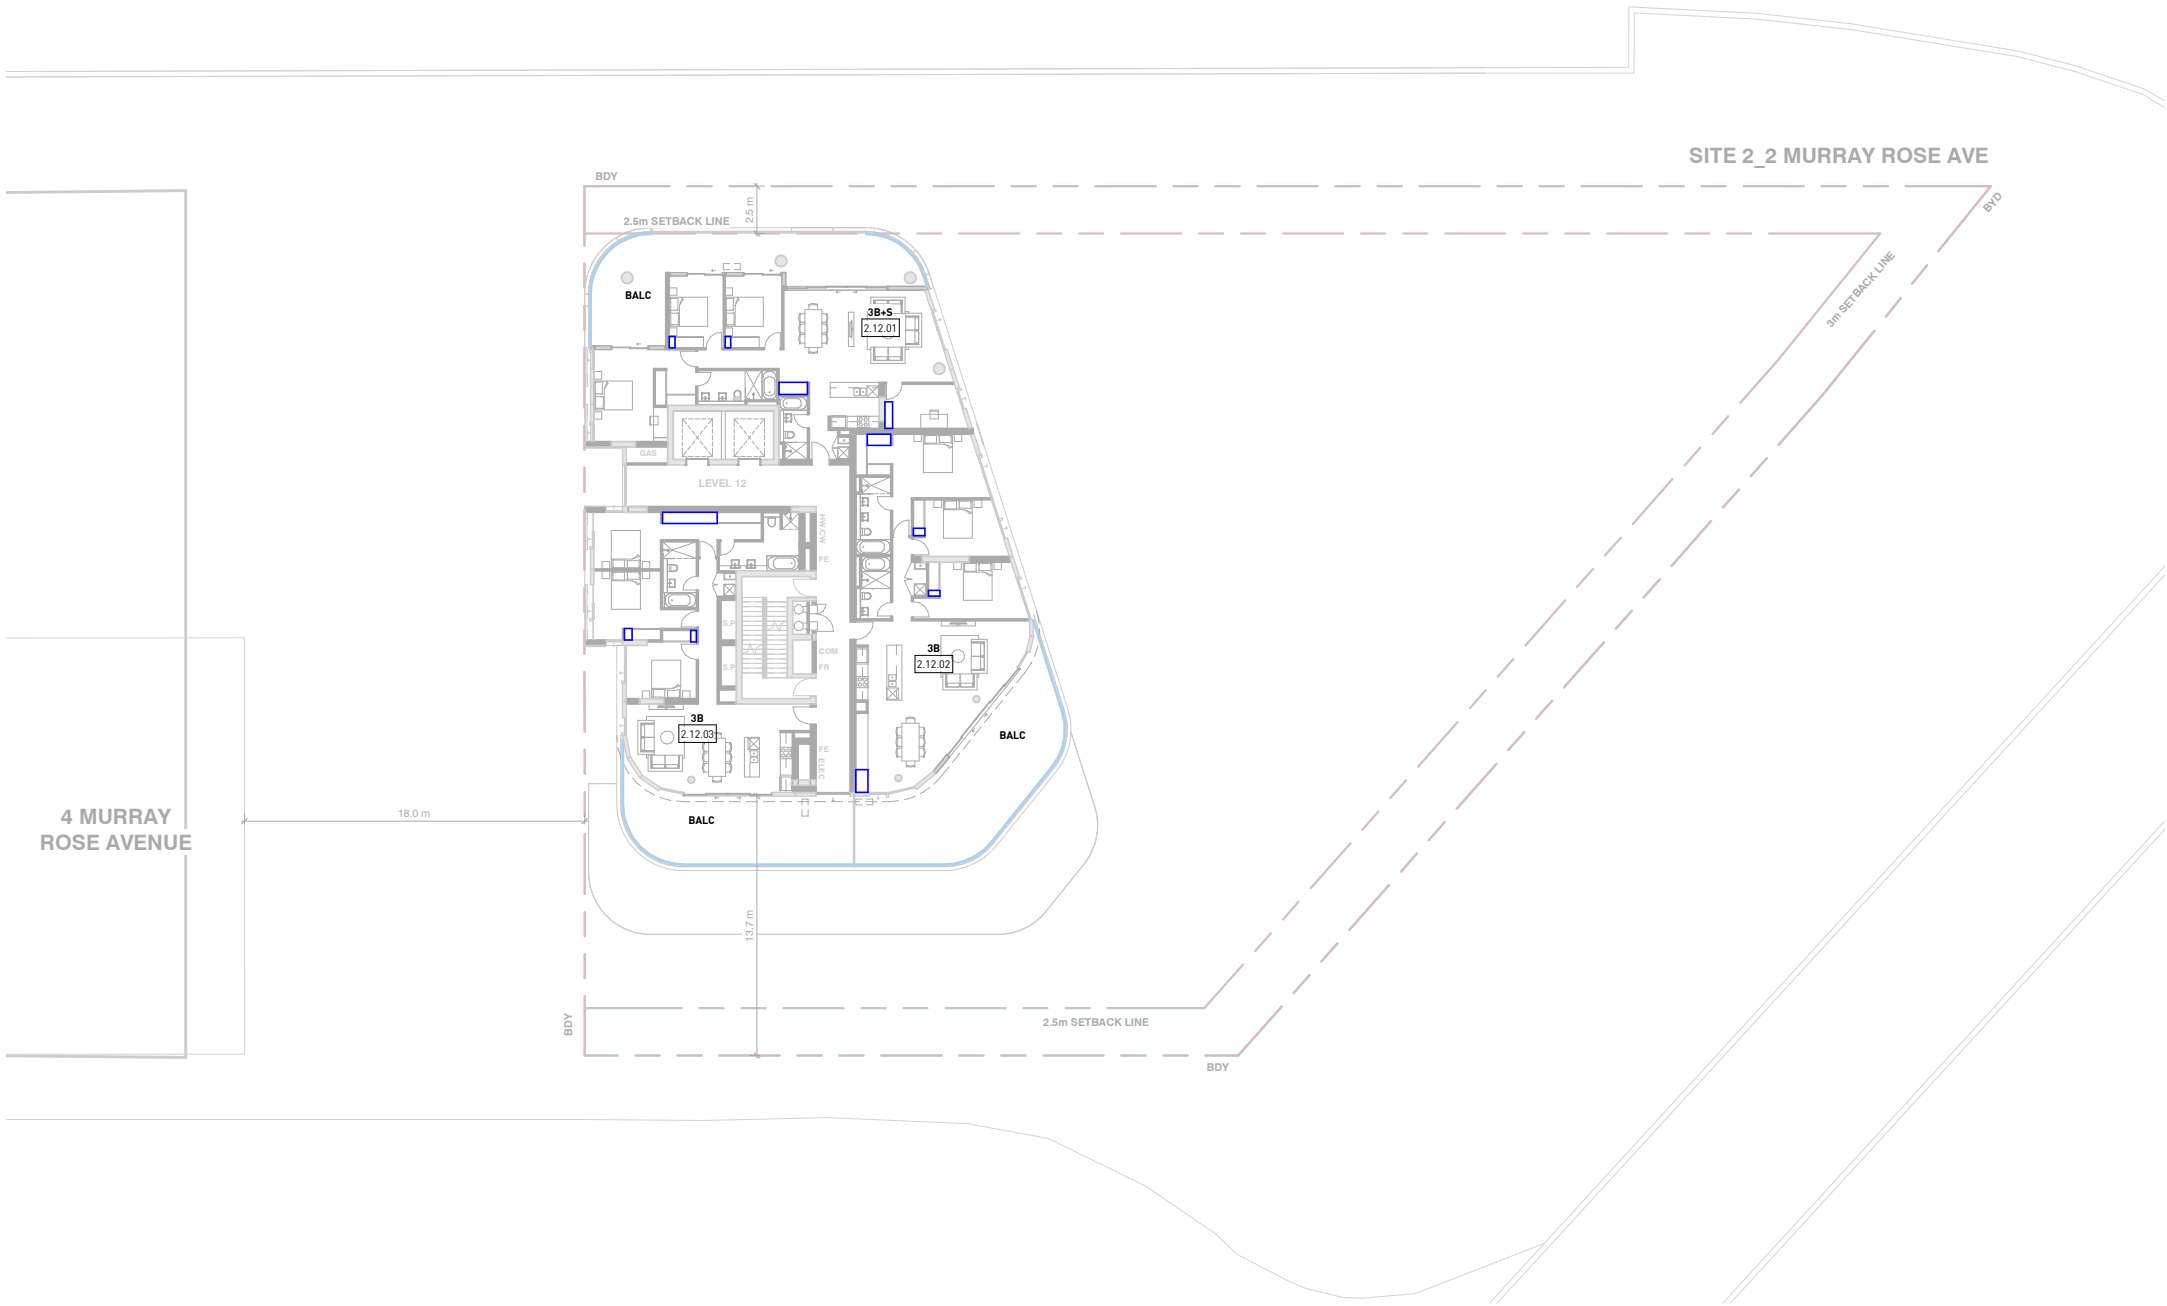

1 STORAGE PLAN - S2 LEVEL 12
1:400 @ A3

Rv	Amendment	By	Ck	Date
A	Revised DA Submission			XX.02.2019

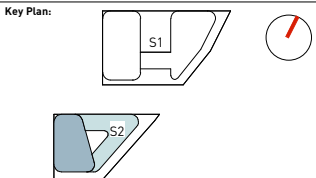

Drawing Disclaimer:
Do not scale from drawings.
Verify all dimensions on site before commencing work.
Copying or reproduction of this drawing is strictly prohibited
without the consent of PTW Architects

Client
AUSTINO PROPERTY GROUP



Architect
PTW Architects
Level 11, 88 Phillip Street
Sydney NSW 2000 Australia
T +61 2 9232 5877
ptw.com.au

Peddie Thorp & Walker P/L
ABN 23 000 454 624
trading as PTW Architects

NSW Nominated Architects
S Parsons Architect No.6098
D Jones Architect No.4778


PTW

Project PA015288
1&2 MURRAY ROSE
2 MURRAY ROSE AVENUE
SYDNEY OLYMPIC PARK, NSW
Status
DEVELOPMENT APPLICATION

Title
70-SCHEDULES
STORAGE PLAN - S2 LEVEL 12


Drawing Number
DA-70-3600

Revision
A

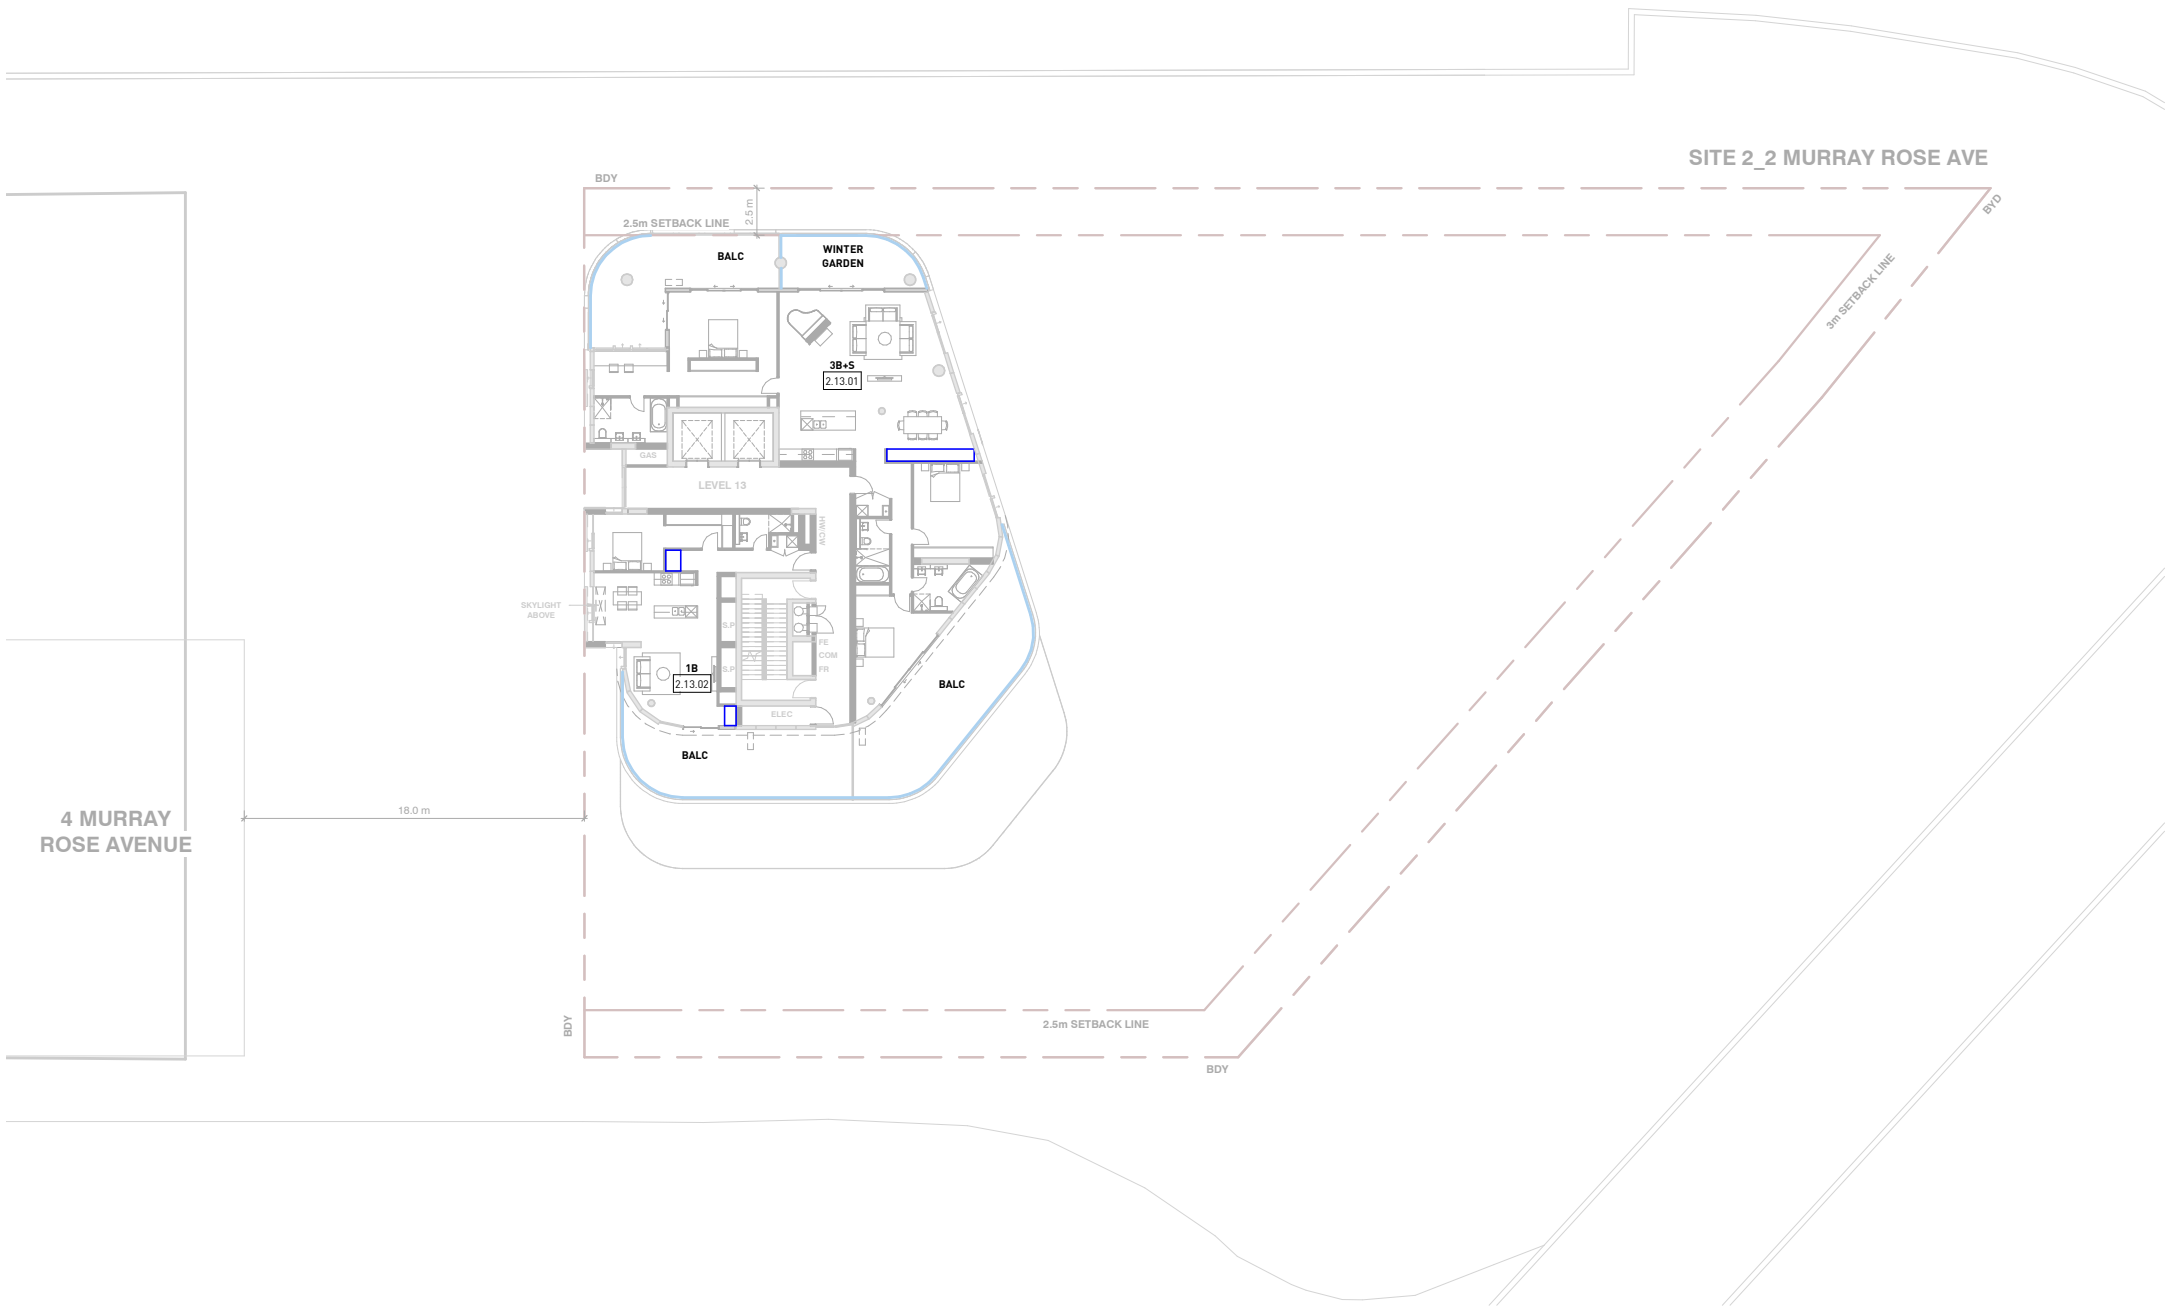

1 STORAGE PLAN - S2 LEVEL 13
1:400 @ A3

Rv	Amendment	By	Ck	Date
A	Revised DA Submission			XX.02.2019

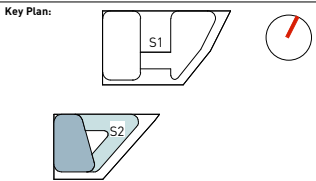

Drawing Disclaimer:
Do not scale from drawings.
Verify all dimensions on site before commencing work.
Copying or reproduction of this drawing is strictly prohibited
without the consent of PTW Architects

Client
AUSTINO PROPERTY GROUP

Architect
PTW Architects
Level 11, 88 Phillip Street
Sydney NSW 2000 Australia
T +61 2 9232 5877
ptw.com.au

Peddie Thorp & Walker P/L
ABN 23 000 454 624
trading as PTW Architects

NSW Nominated Architects
S Parsons Architect No.6098
D Jones Architect No.4778


PTW

Project PA015288
1&2 MURRAY ROSE
2 MURRAY ROSE AVENUE
SYDNEY OLYMPIC PARK, NSW
Status
DEVELOPMENT APPLICATION

Title
70-SCHEDULES
STORAGE PLAN - S2 LEVEL 13


Drawing Number
DA-70-3700

Revision
A

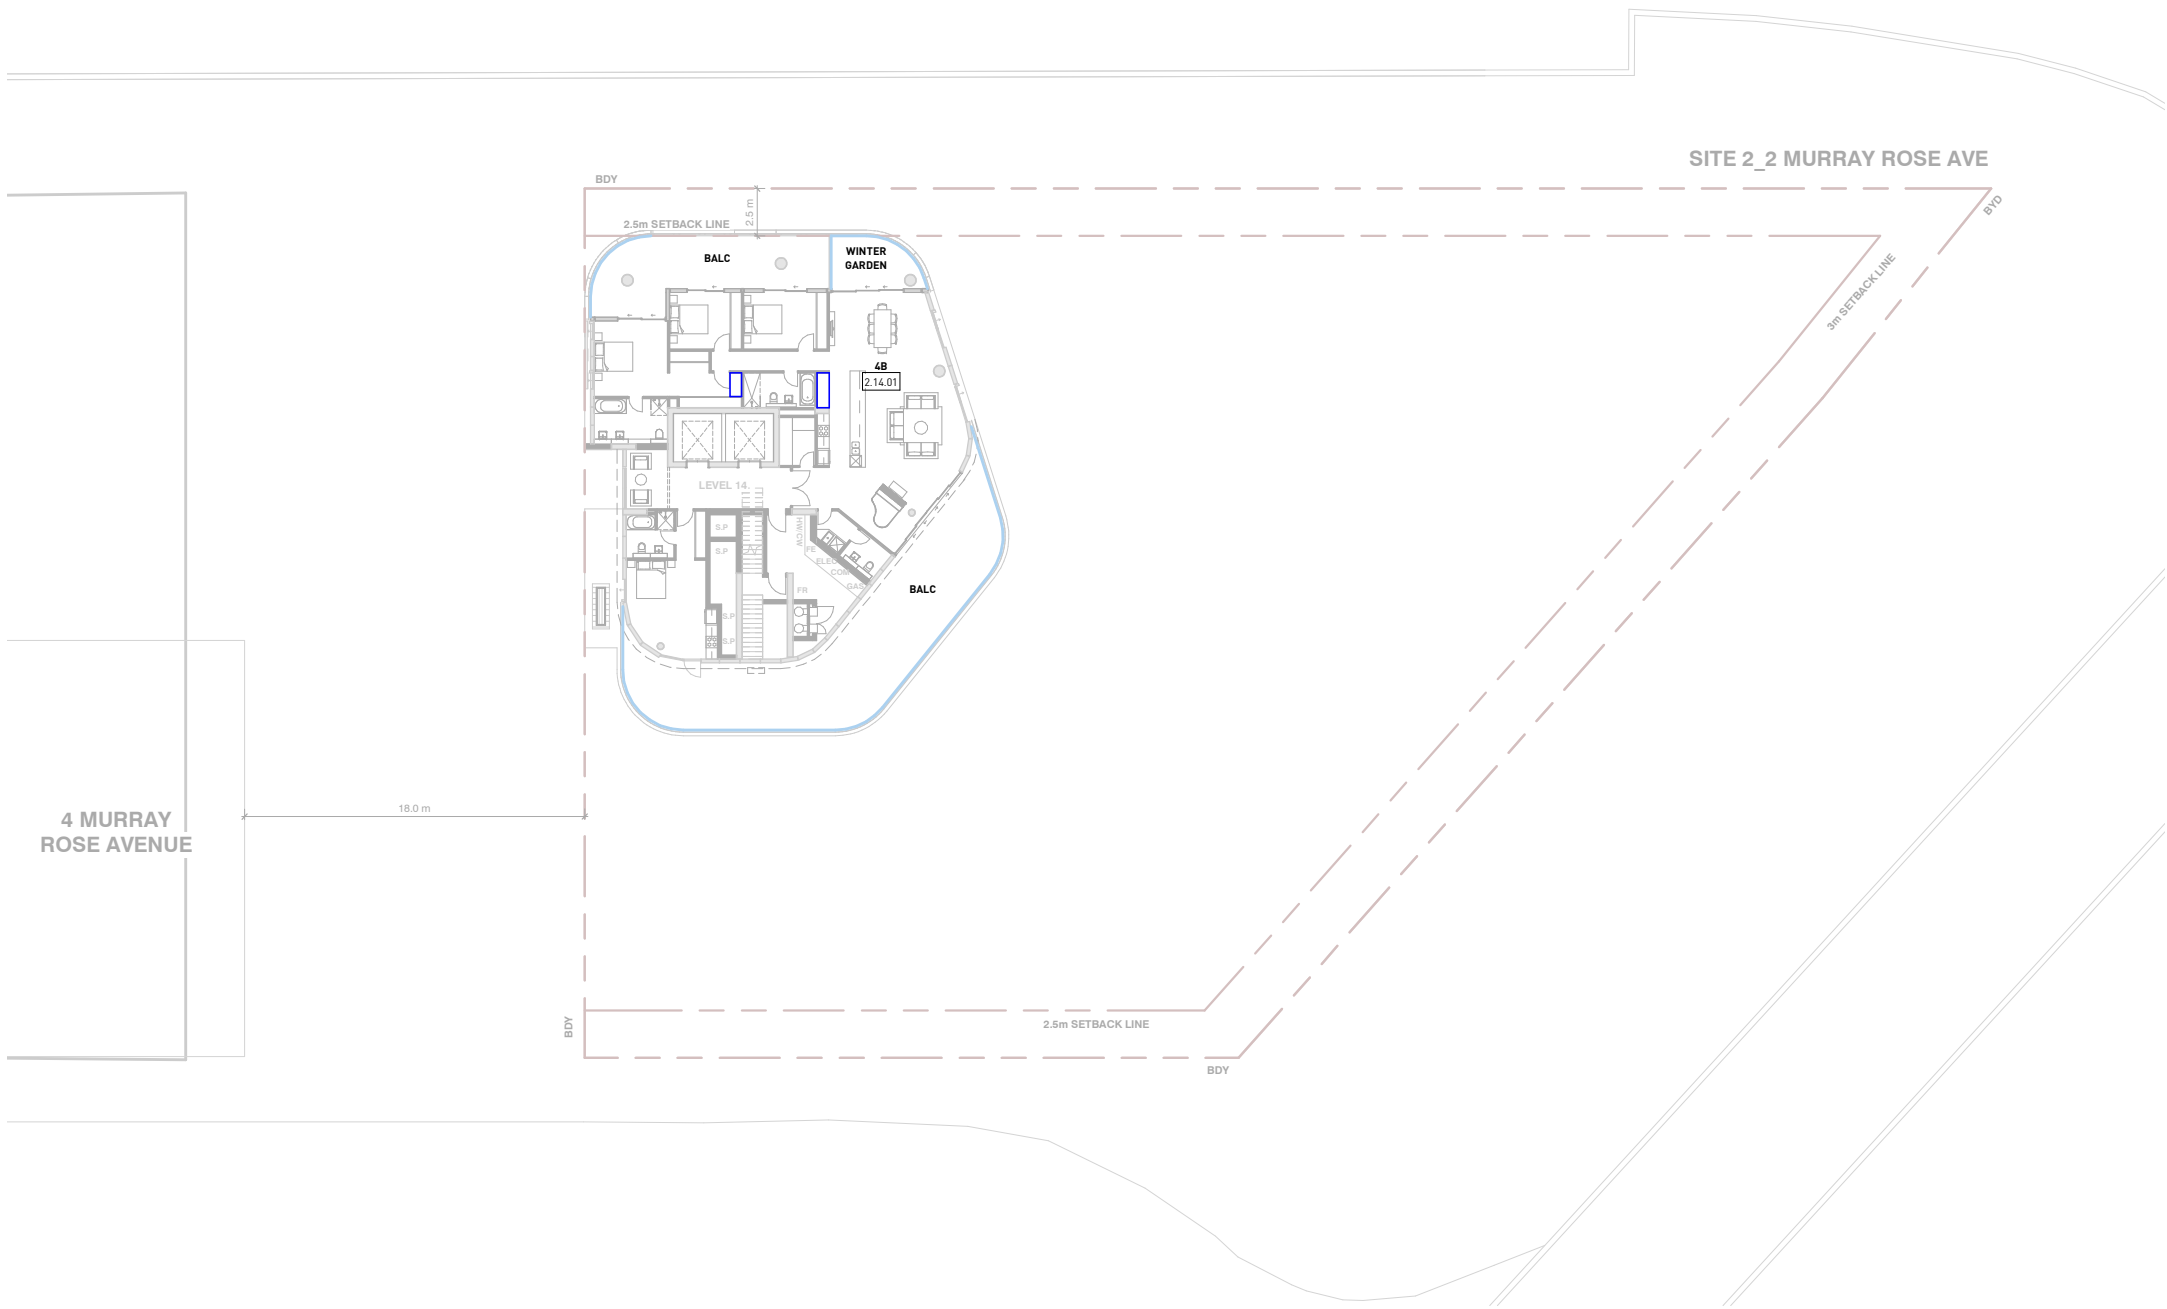

1 STORAGE PLAN - S2 LEVEL 14
1:400 @ A3

Rv	Amendment	By	Ck	Date
A	Revised DA Submission			XX.02.2019

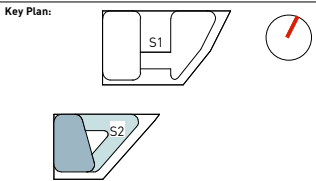

Drawing Disclaimer:
Do not scale from drawings.
Verify all dimensions on site before commencing work.
Copying or reproduction of this drawing is strictly prohibited without the consent of PTW Architects

Client
AUSTINO PROPERTY GROUP

Architect
PTW Architects
Level 11, 88 Phillip Street
Sydney NSW 2000 Australia
T +61 2 9232 5877
ptw.com.au



Peddie Thorp & Walker P/L
ABN 23 000 454 424
trading as PTW Architects

NSW Nominated Architects
S Parsons Architect No.6098
D Jones Architect No.4778

Project PA015288

1&2 MURRAY ROSE
2 MURRAY ROSE AVENUE
SYDNEY OLYMPIC PARK, NSW

Status
DEVELOPMENT APPLICATION

Title	
70-SCHEDULES STORAGE PLAN - S2 LEVEL 14	
Drawing Number	Revision
DA-70-3800	A