


UNDEVELOPED OPEN SPACE - RAILWAY LAND

LOCATION OF UNDERGROUND
TANK VENTS
TO BE RELOCATED 1500mm
HORIZONTALLY FROM COMPRESSOR

AREA OVER COMPRESSOR HOUSING
IS TO BE ROOFED

DEPOT 7
1500L
L.P.G. DECANTING CYLINDER

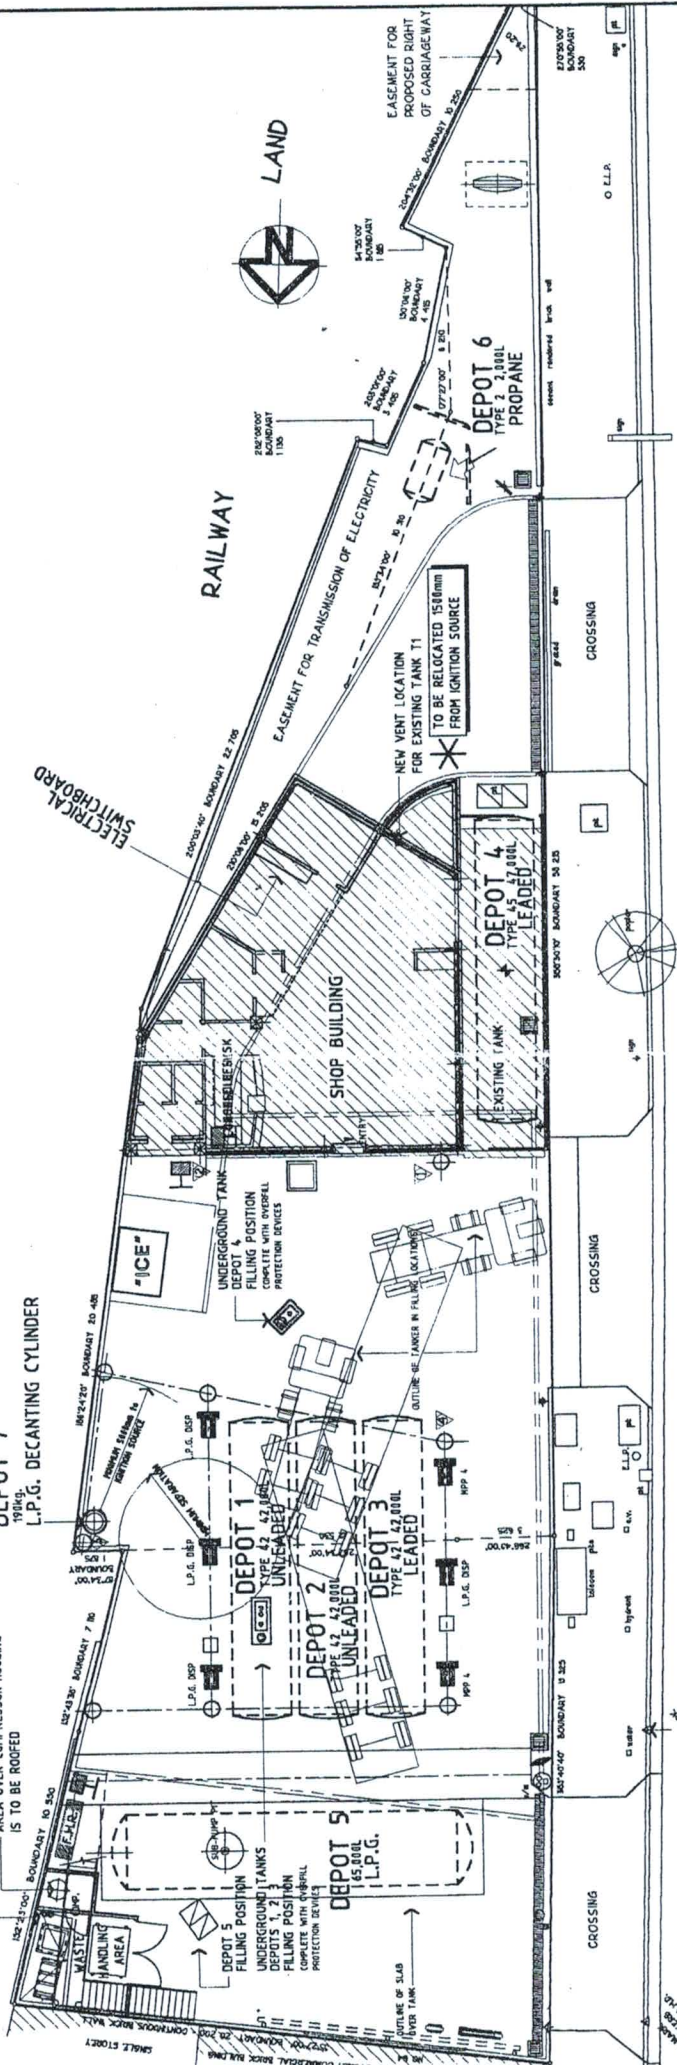

LEGEND

STREET

RECENT

ARMSTRONG 45 M. DRY POWDER FIRE EXTINGUISHERS
TYPE 4A (45000)
ITEMS 3 and 4 CABINET MOUNTED
FIRE HOSE REEL MOUNTED IN CABINET
ARMSTRONG EMERGENCY STOP BUTTON

DEPOT	TYPE	CLASS	PACKAGE	MAX. CAPACITY
1	UNDERGROUND TANK	3	II	42KL
2	UNDERGROUND TANK	3	II	42KL
3	UNDERGROUND TANK	3	II	42KL
4 *	-	-	-	-
5	UNDERGROUND TANK	2.1	-	65KL
6	ABOVE GROUND TANK	2.1	-	2KL
7	DECANTING CYLINDER	2.1	-	190kg

As shown in this plan conforms with the DANGEROUS GOODS ACT 1975
and Australian Standards AS 1548 - 1993
AS 1548 - 1997

Signature : Date : / .. / ..

Name (Printed) :

* DEPOT 4, NOT INCLUDED AS PART OF
THIS STAMPED PLAN
(pending exemption)

NO.	DATE	BY	REVISION
1	15.02.93	SVS	ISSUE FOR CERTIFICATION
2	15.02.93	SVS	AMENDMENT
APPROVED			

ARMSTRONG BOYD and associates Pty. Ltd.
Suite 2/263 OLD NORTHERN ROAD CASTLE HILL 5164
Telephone: (08) 699 4633 A.C.N. 003 517 619 FAX: (08) 699 1438

REBUILD SERVICE STATION
70 REGENT STREET
CHIPPENDALE

for MONSGROVE DEVELOPERS PTY LTD

LAYOUT for D.G.B. APPROVAL

SHEET DRAWING No. 3408-DGB

SCALE 1:100

SHEET 1 OF 1