




| REVISIONS |                          |       |            |
|-----------|--------------------------|-------|------------|
| Issue     | Revisions/Descriptions   | Drawn | Date       |
| 001       | Temporary Carpark Markup | C.M   | 13.06.2019 |
| 002       | Temporary Carpark Markup | C.M   | 14.06.2019 |
|           |                          |       |            |
|           |                          |       |            |
|                                                               |                                   |                         |                     |
|---------------------------------------------------------------|-----------------------------------|-------------------------|---------------------|
| Project<br>P3405 Schofields Primary School<br>Alex Avenue TIA | Design<br>C.M                     | Drawn<br>C.M            | Checked<br>A.G      |
|                                                               | FOR INFORMATION ONLY              |                         |                     |
|                                                               | Title<br>Temporary Carpark Markup | Project Number<br>P3405 | Sheet Number<br>101 |
|                                                               |                                   | Date<br>14.06.2019      | Issue<br>002        |

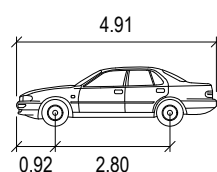



B85 meters  
Width : 1.87  
Track : 1.77  
Lock to Lock Time : 6.0  
Steering Angle : 38.5

## DESIGN VEHICLE

| REVISIONS |                        |       |            |
|-----------|------------------------|-------|------------|
| Issue     | Revisions/Descriptions | Drawn | Date       |
| 001       | NOT USED               |       |            |
| 002       | Swept Path Analysis    | C.M   | 14.06.2019 |
|           |                        |       |            |
|           |                        |       |            |
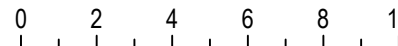Scale @ A3  1:200


|                                                                                |                         |                     |                |
|--------------------------------------------------------------------------------|-------------------------|---------------------|----------------|
| Project<br>P3405 Schofields Primary School<br>Alex Avenue TIA                  | Design<br>C.M           | Drawn<br>C.M        | Checked<br>A.G |
|                                                                                | FOR INFORMATION ONLY    |                     |                |
|                                                                                | Date<br>14.06.2019      |                     |                |
| Title<br>Temporary Carpark<br>Swept Path Analysis<br>Drop-off Space D1 - Entry | Project Number<br>P3405 | Sheet Number<br>102 | Issue<br>002   |
|                                                                                |                         |                     |                |

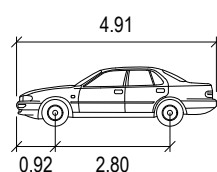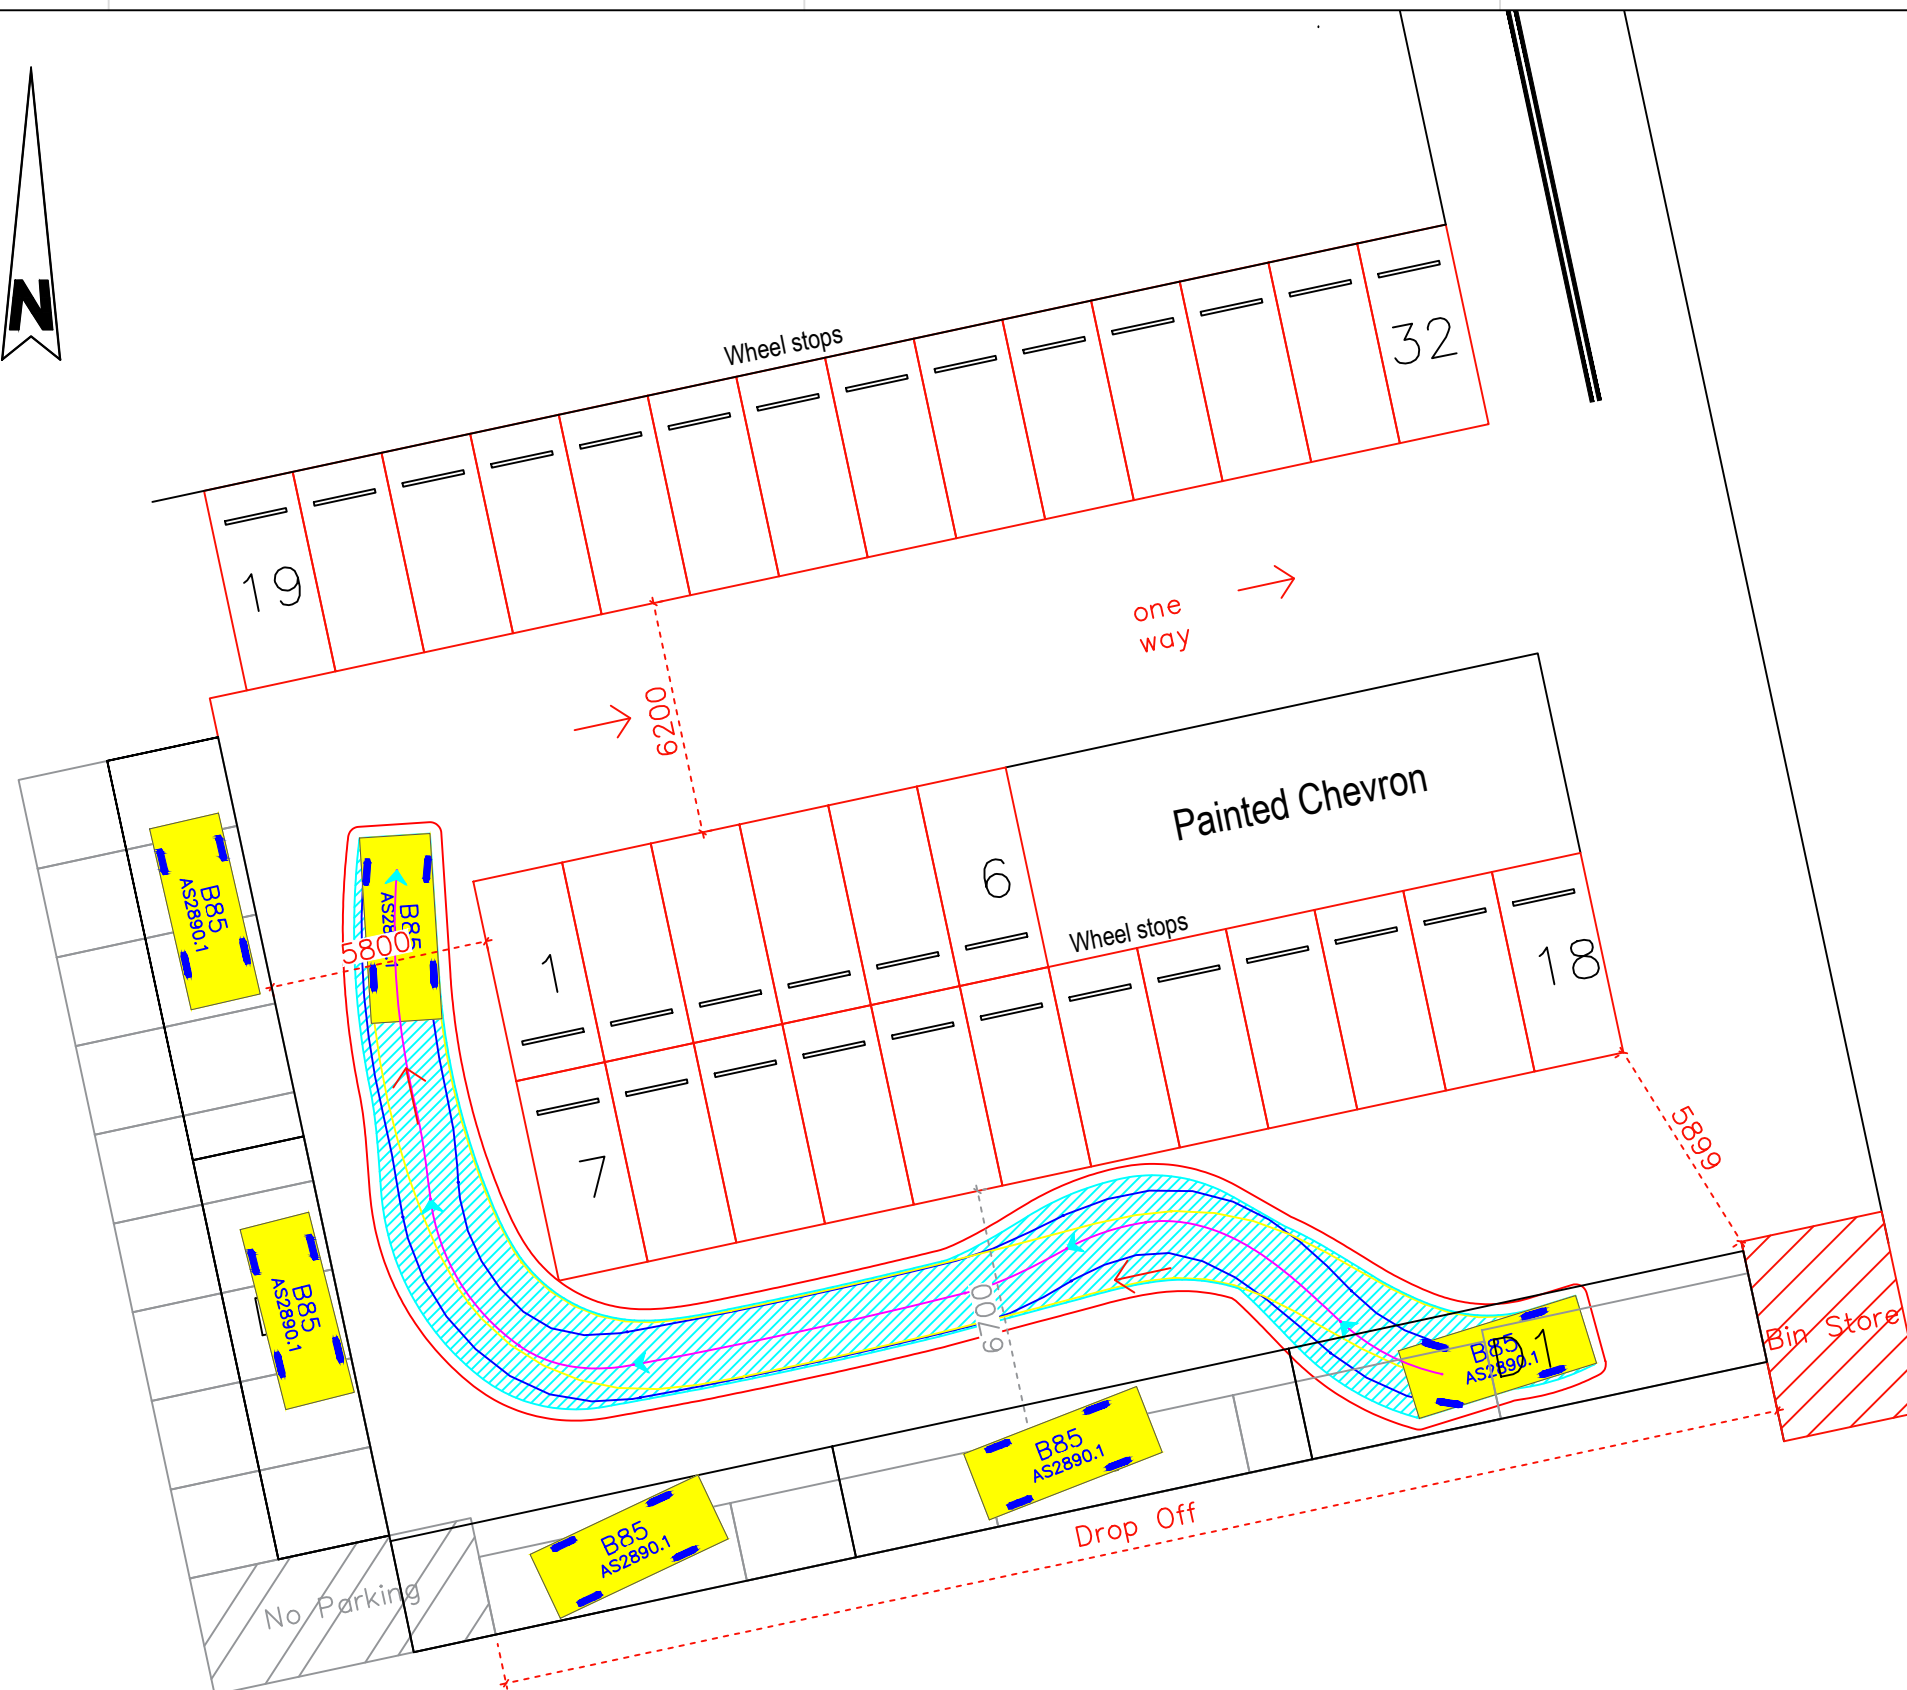


B85 meters  
Width : 1.87  
Track : 1.77  
Lock to Lock Time : 6.0  
Steering Angle : 38.5

## DESIGN VEHICLE

| REVISIONS |                        |       |            |
|-----------|------------------------|-------|------------|
| Issue     | Revisions/Descriptions | Drawn | Date       |
| 001       | NOT USED               |       |            |
| 002       | Swept Path Analysis    | C.M   | 14.06.2019 |
|           |                        |       |            |
|           |                        |       |            |
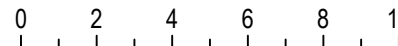
Scale @ A3  1:200

|                                                                               |                         |                     |                |
|-------------------------------------------------------------------------------|-------------------------|---------------------|----------------|
| Project<br>P3405 Schofields Primary School<br>Alex Avenue TIA                 | Design<br>C.M           | Drawn<br>C.M        | Checked<br>A.G |
|                                                                               | FOR INFORMATION ONLY    |                     |                |
|                                                                               | Date<br>14.06.2019      |                     |                |
| Title<br>Temporary Carpark<br>Swept Path Analysis<br>Drop-off Space D1 - Exit | Project Number<br>P3405 | Sheet Number<br>103 | Issue<br>002   |
|                                                                               |                         |                     |                |

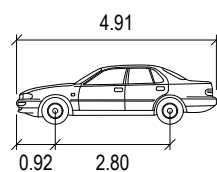

B85 meters  
Width : 1.87  
Track : 1.77  
Lock to Lock Time : 6.0  
Steering Angle : 38.5



## DESIGN VEHICLE

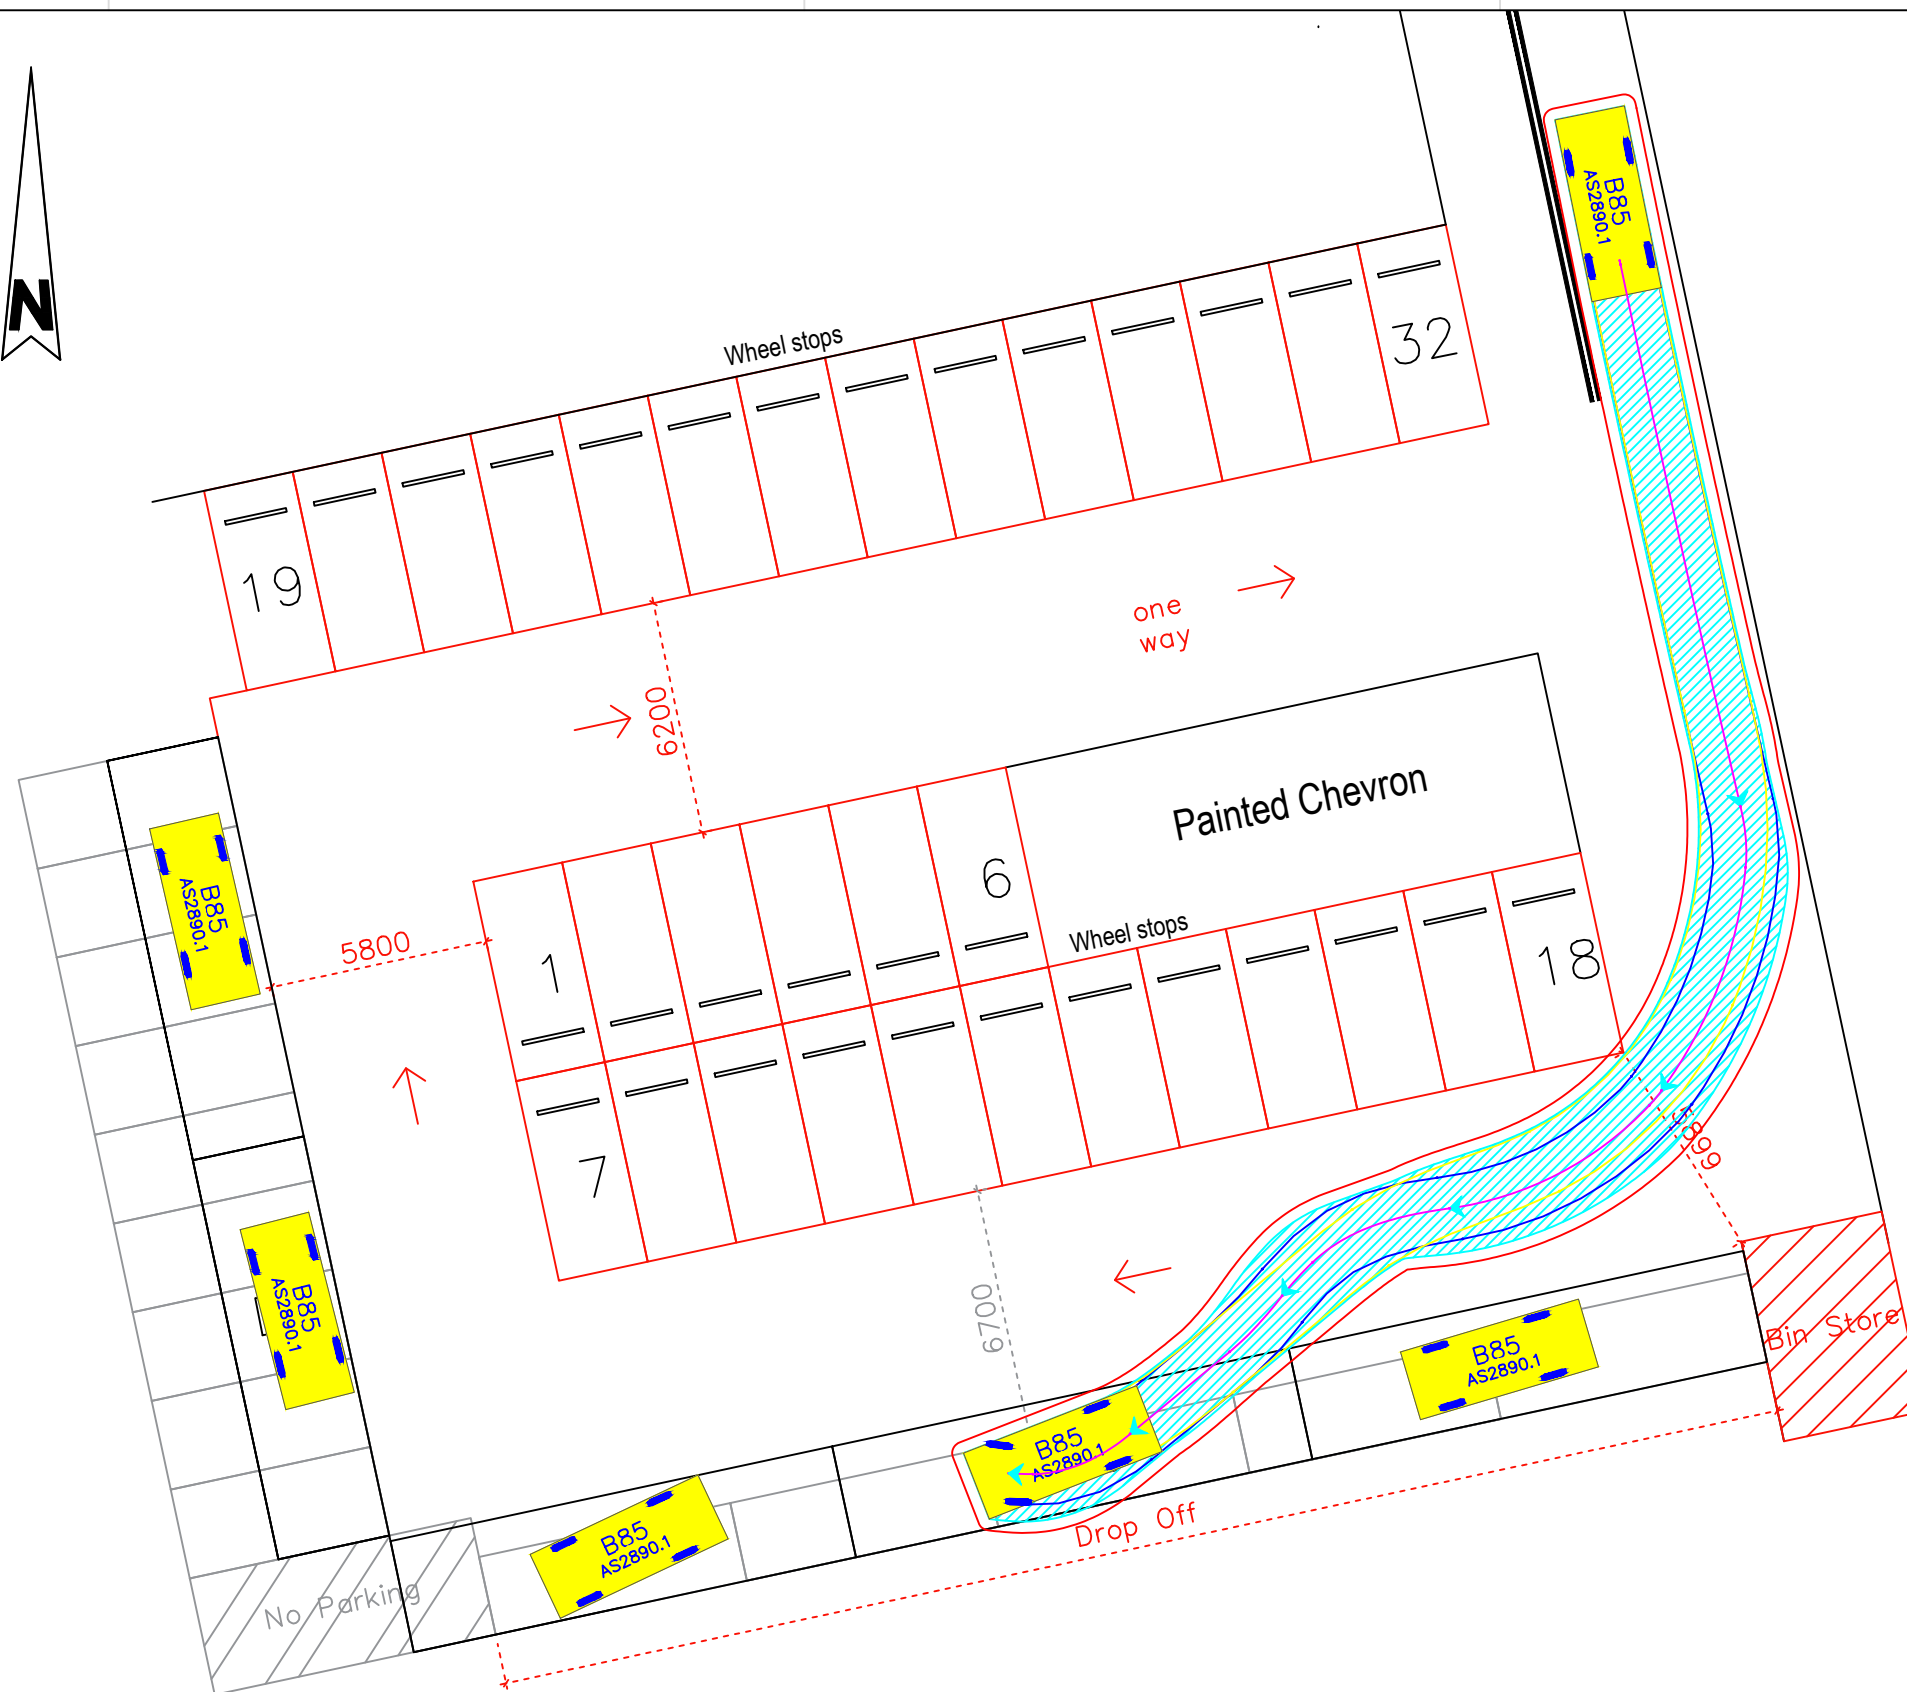

| REVISIONS |                        | Drawn | Date       |
|-----------|------------------------|-------|------------|
| Issue     | Revisions/Descriptions |       |            |
| 001       | NOT USED               |       |            |
| 002       | Swept Path Analysis    | C.M   | 14.06.2019 |
|           |                        |       |            |
|           |                        |       |            |
Scale @ A3  1:200

|                                                                                |                         |                     |                    |
|--------------------------------------------------------------------------------|-------------------------|---------------------|--------------------|
| Project<br>P3405 Schofields Primary School<br>Alex Avenue TIA                  | Design<br>C.M           | Drawn<br>C.M        | Checked<br>A.G     |
|                                                                                | FOR INFORMATION ONLY    |                     |                    |
| Title<br>Temporary Carpark<br>Swept Path Analysis<br>Drop-off Space D2 - Entry | Project Number<br>P3405 | Sheet Number<br>104 | Date<br>14.06.2019 |
|                                                                                |                         |                     | Issue<br>002       |

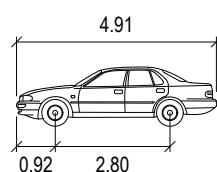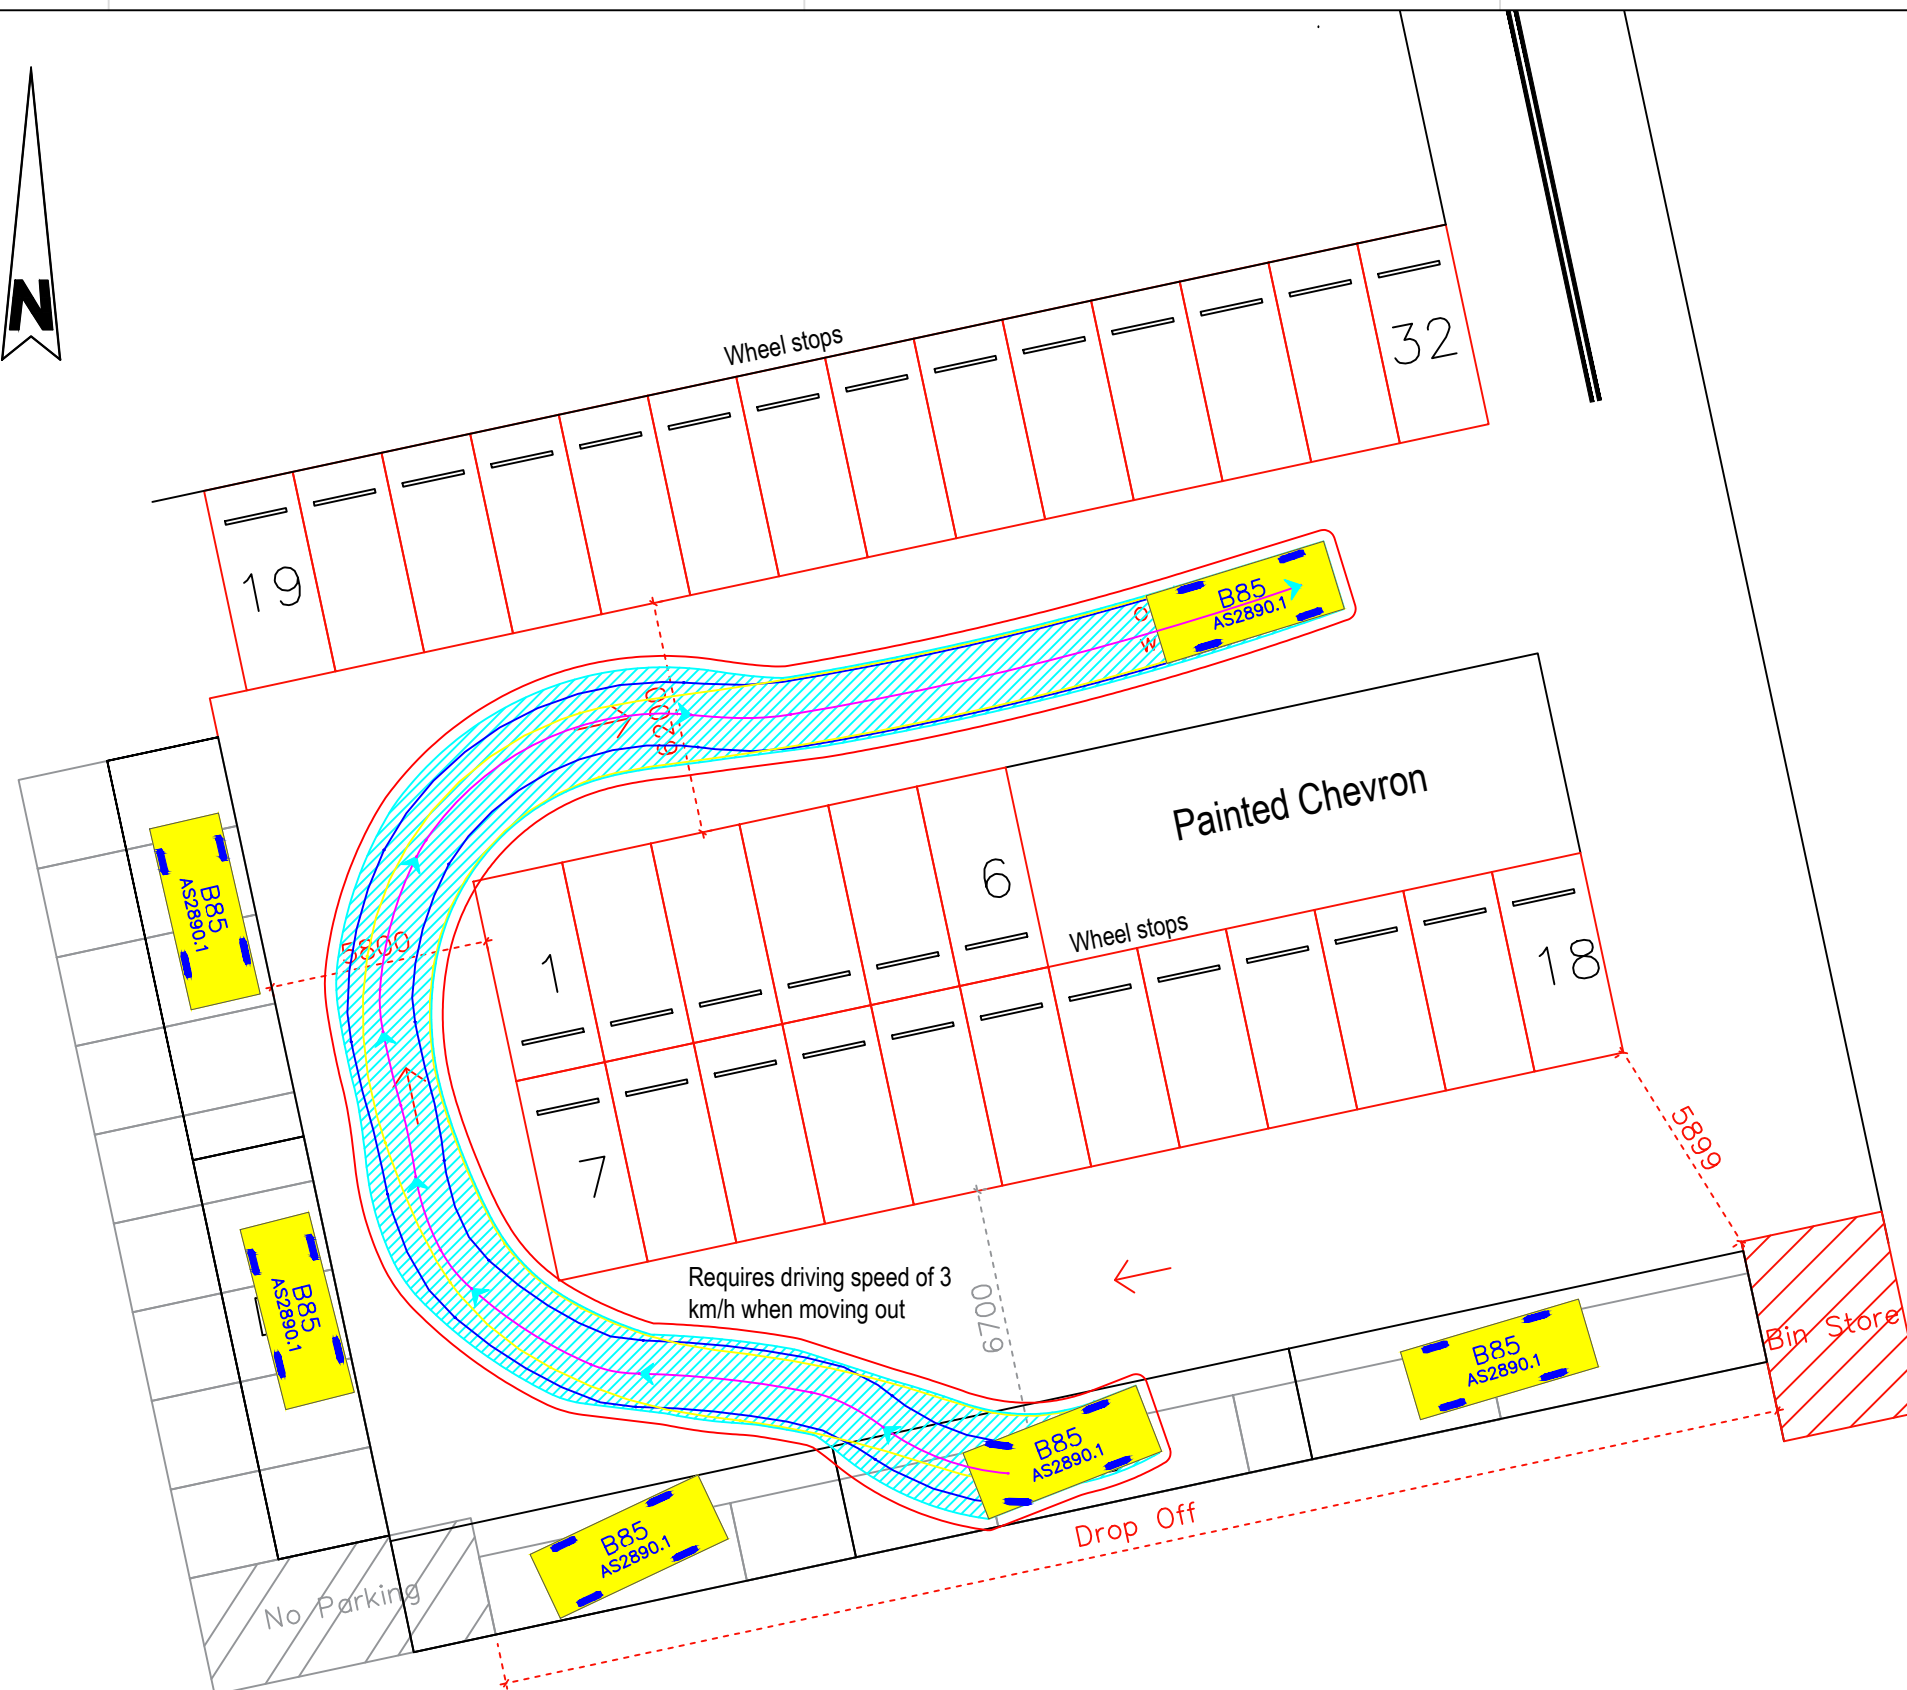

B85 meters  
Width : 1.87  
Track : 1.77  
Lock to Lock Time : 6.0  
Steering Angle : 38.5



## DESIGN VEHICLE

| REVISIONS |                        |       |            |
|-----------|------------------------|-------|------------|
| Issue     | Revisions/Descriptions | Drawn | Date       |
| 001       | NOT USED               |       |            |
| 002       | Swept Path Analysis    | C.M   | 14.06.2019 |
|           |                        |       |            |
|           |                        |       |            |
Scale @ A3 0 2 4 6 8 10 1:200

|                                                                               |                         |                     |                    |
|-------------------------------------------------------------------------------|-------------------------|---------------------|--------------------|
| Project<br>P3405 Schofields Primary School<br>Alex Avenue TIA                 | Design<br>C.M           | Drawn<br>C.M        | Checked<br>A.G     |
|                                                                               | FOR INFORMATION ONLY    |                     |                    |
|                                                                               | Project Number<br>P3405 | Sheet Number<br>105 | Date<br>14.06.2019 |
| Title<br>Temporary Carpark<br>Swept Path Analysis<br>Drop-off Space D2 - Exit |                         | Issue<br>002        |                    |




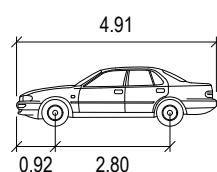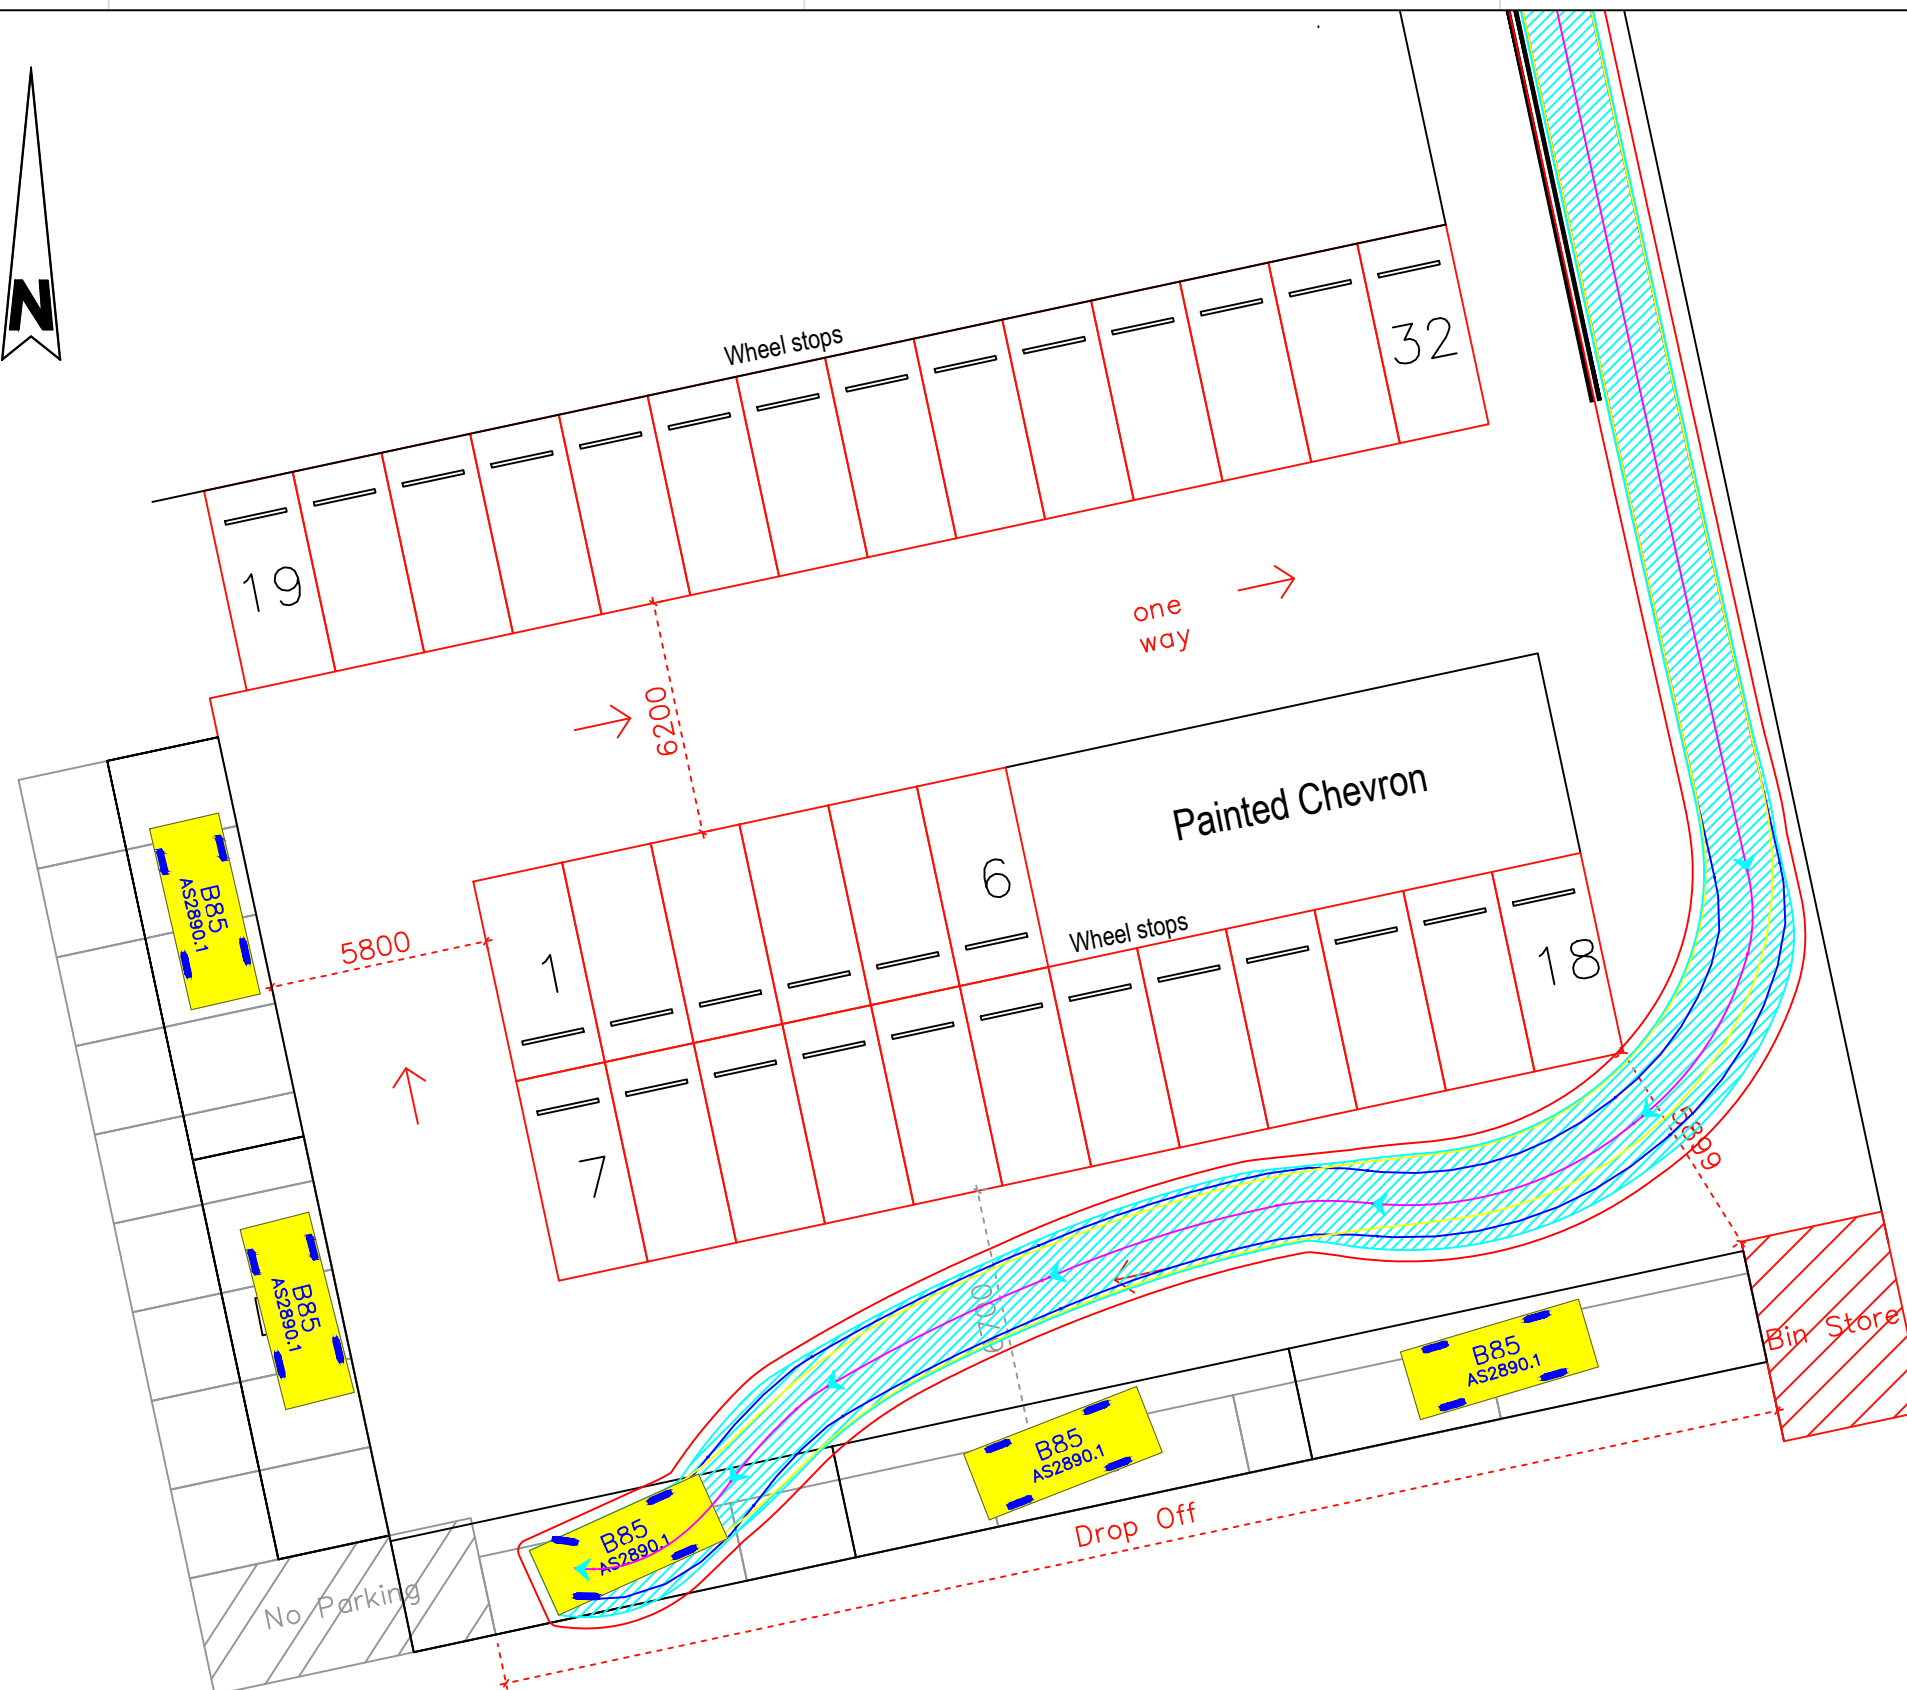

B85 meters  
Width : 1.87  
Track : 1.77  
Lock to Lock Time : 6.0  
Steering Angle : 38.5



## DESIGN VEHICLE

| REVISIONS |                        |       |            |
|-----------|------------------------|-------|------------|
| Issue     | Revisions/Descriptions | Drawn | Date       |
| 001       | NOT USED               |       |            |
| 002       | Swept Path Analysis    | C.M   | 14.06.2019 |
|           |                        |       |            |
|           |                        |       |            |
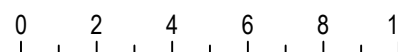Scale @ A3  1:200

|                                                                                |                         |                     |                |
|--------------------------------------------------------------------------------|-------------------------|---------------------|----------------|
| Project<br>P3405 Schofields Primary School<br>Alex Avenue TIA                  | Design<br>C.M           | Drawn<br>C.M        | Checked<br>A.G |
|                                                                                | FOR INFORMATION ONLY    |                     |                |
|                                                                                | Date<br>14.06.2019      |                     |                |
| Title<br>Temporary Carpark<br>Swept Path Analysis<br>Drop-off Space D3 - Entry | Project Number<br>P3405 | Sheet Number<br>106 | Issue<br>002   |
|                                                                                |                         |                     |                |




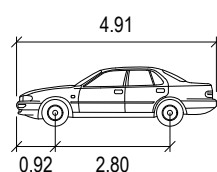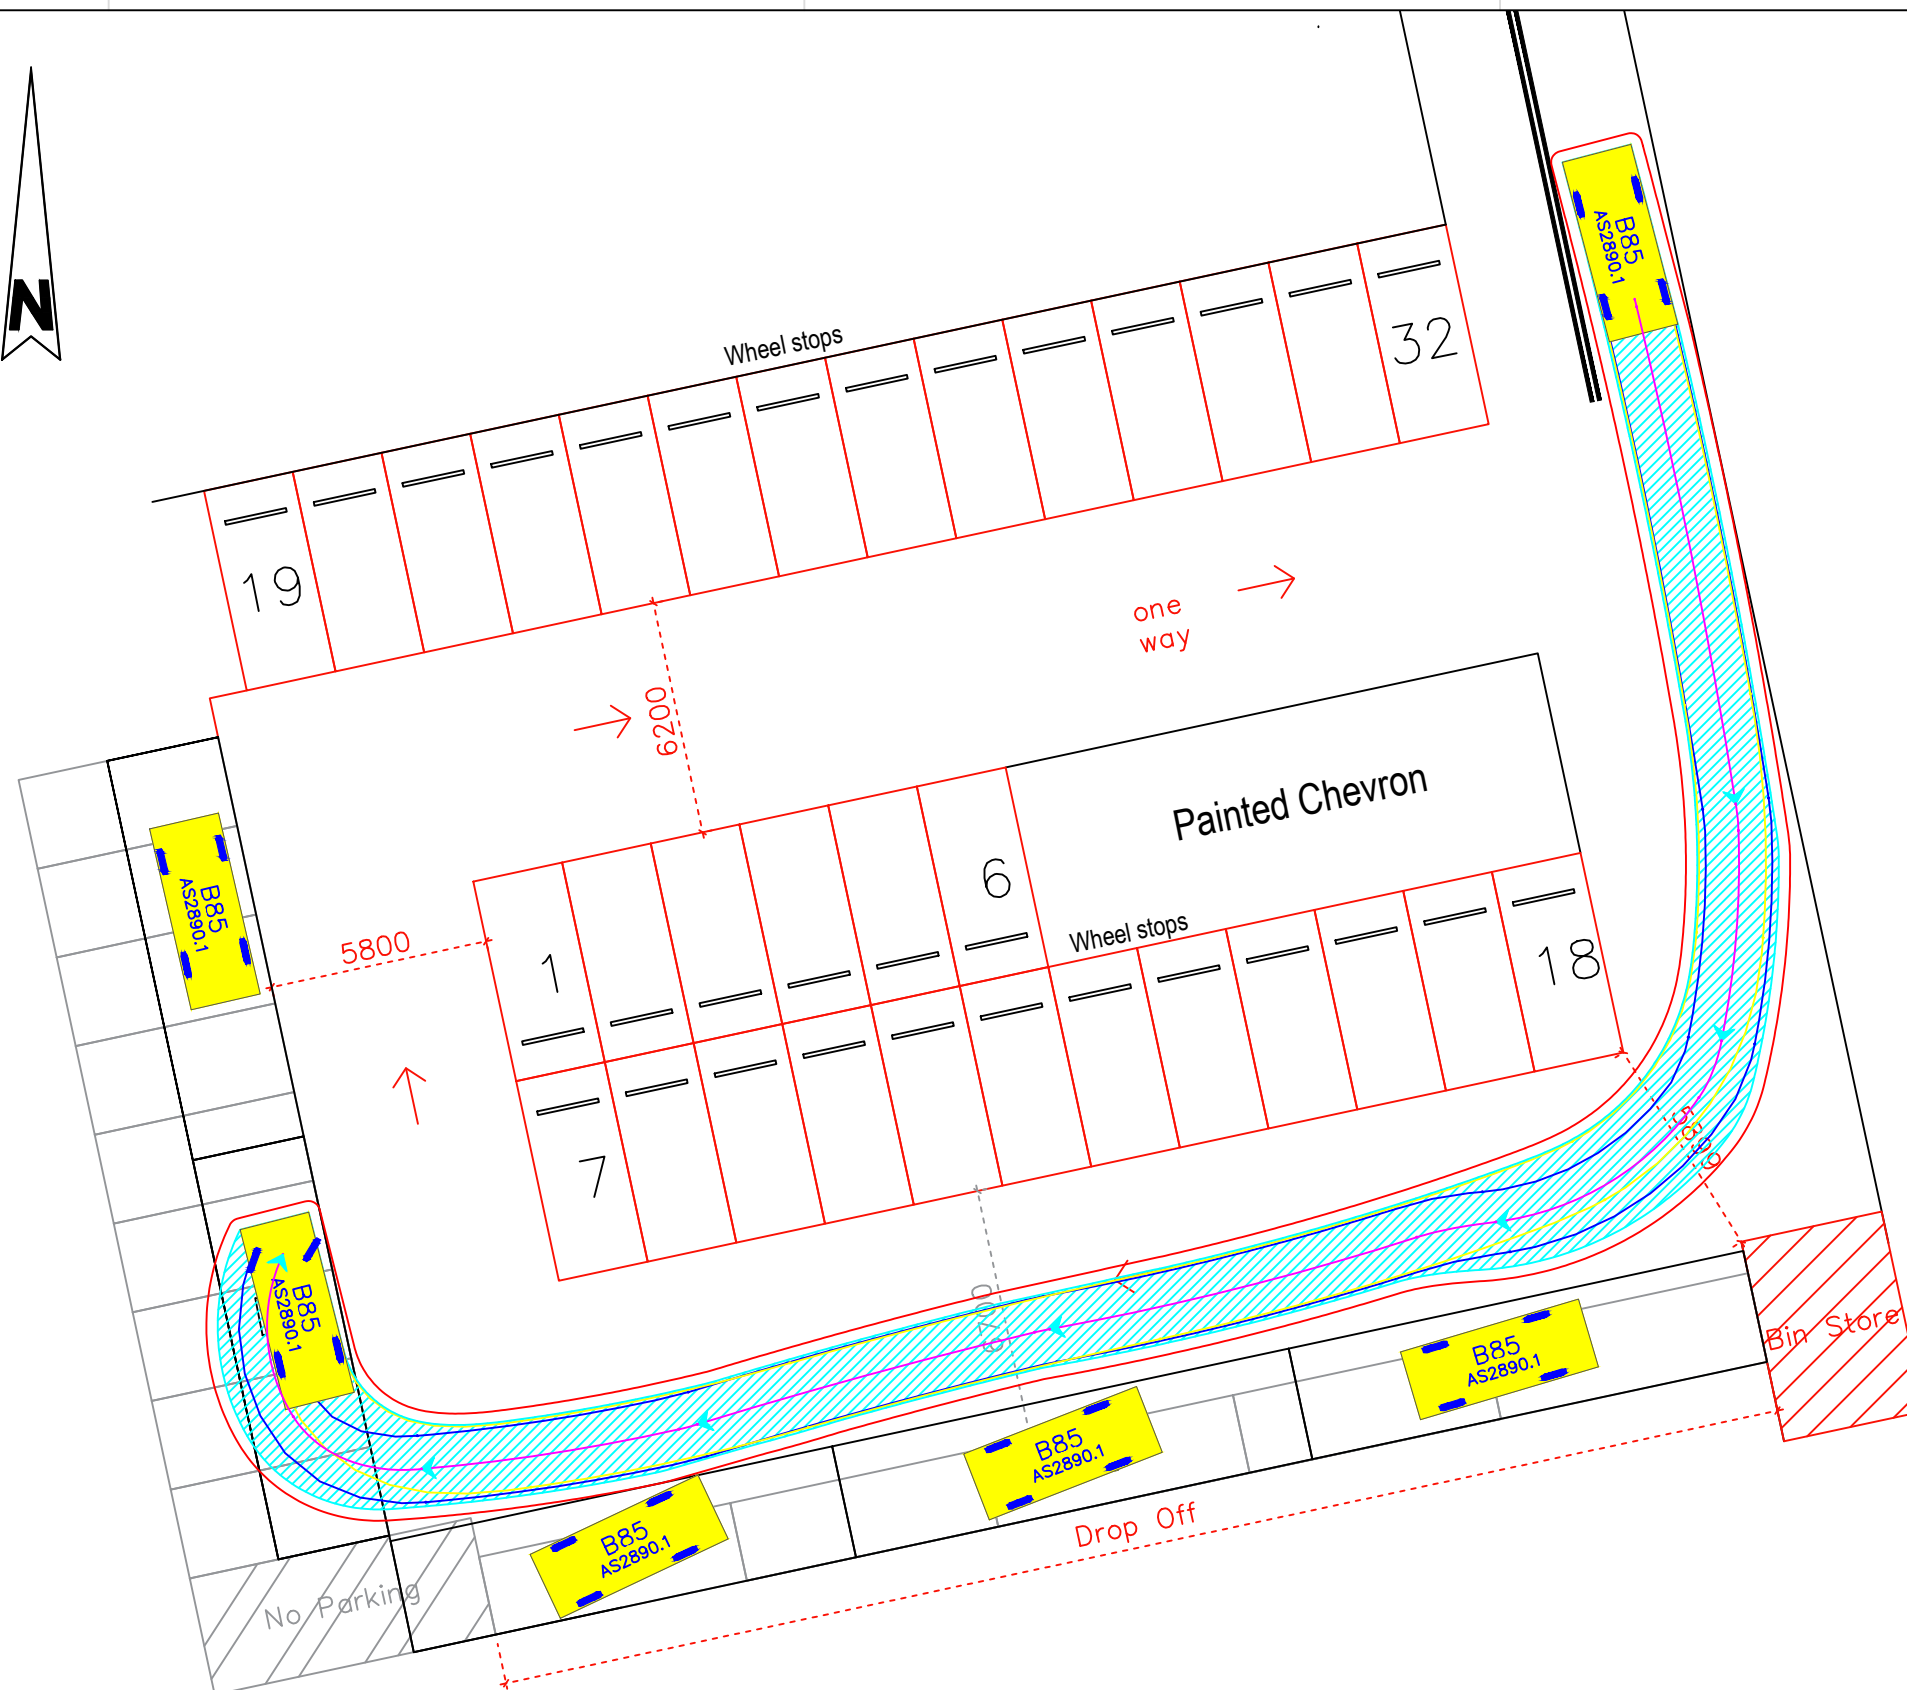

B85 meters  
Width : 1.87  
Track : 1.77  
Lock to Lock Time : 6.0  
Steering Angle : 38.5



## DESIGN VEHICLE

| REVISIONS |                        |       |            |
|-----------|------------------------|-------|------------|
| Issue     | Revisions/Descriptions | Drawn | Date       |
| 001       | NOT USED               |       |            |
| 002       | Swept Path Analysis    | C.M   | 14.06.2019 |
|           |                        |       |            |
|           |                        |       |            |
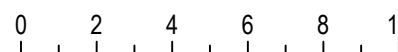Scale @ A3  1:200

|                                                                                |                         |                     |                |
|--------------------------------------------------------------------------------|-------------------------|---------------------|----------------|
| Project<br>P3405 Schofields Primary School<br>Alex Avenue TIA                  | Design<br>C.M           | Drawn<br>C.M        | Checked<br>A.G |
|                                                                                | FOR INFORMATION ONLY    |                     |                |
|                                                                                | Date<br>14.06.2019      |                     |                |
| Title<br>Temporary Carpark<br>Swept Path Analysis<br>Drop-off Space D4 - Entry | Project Number<br>P3405 | Sheet Number<br>108 | Issue<br>002   |
|                                                                                |                         |                     |                |




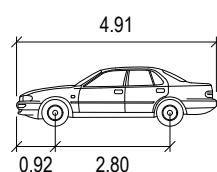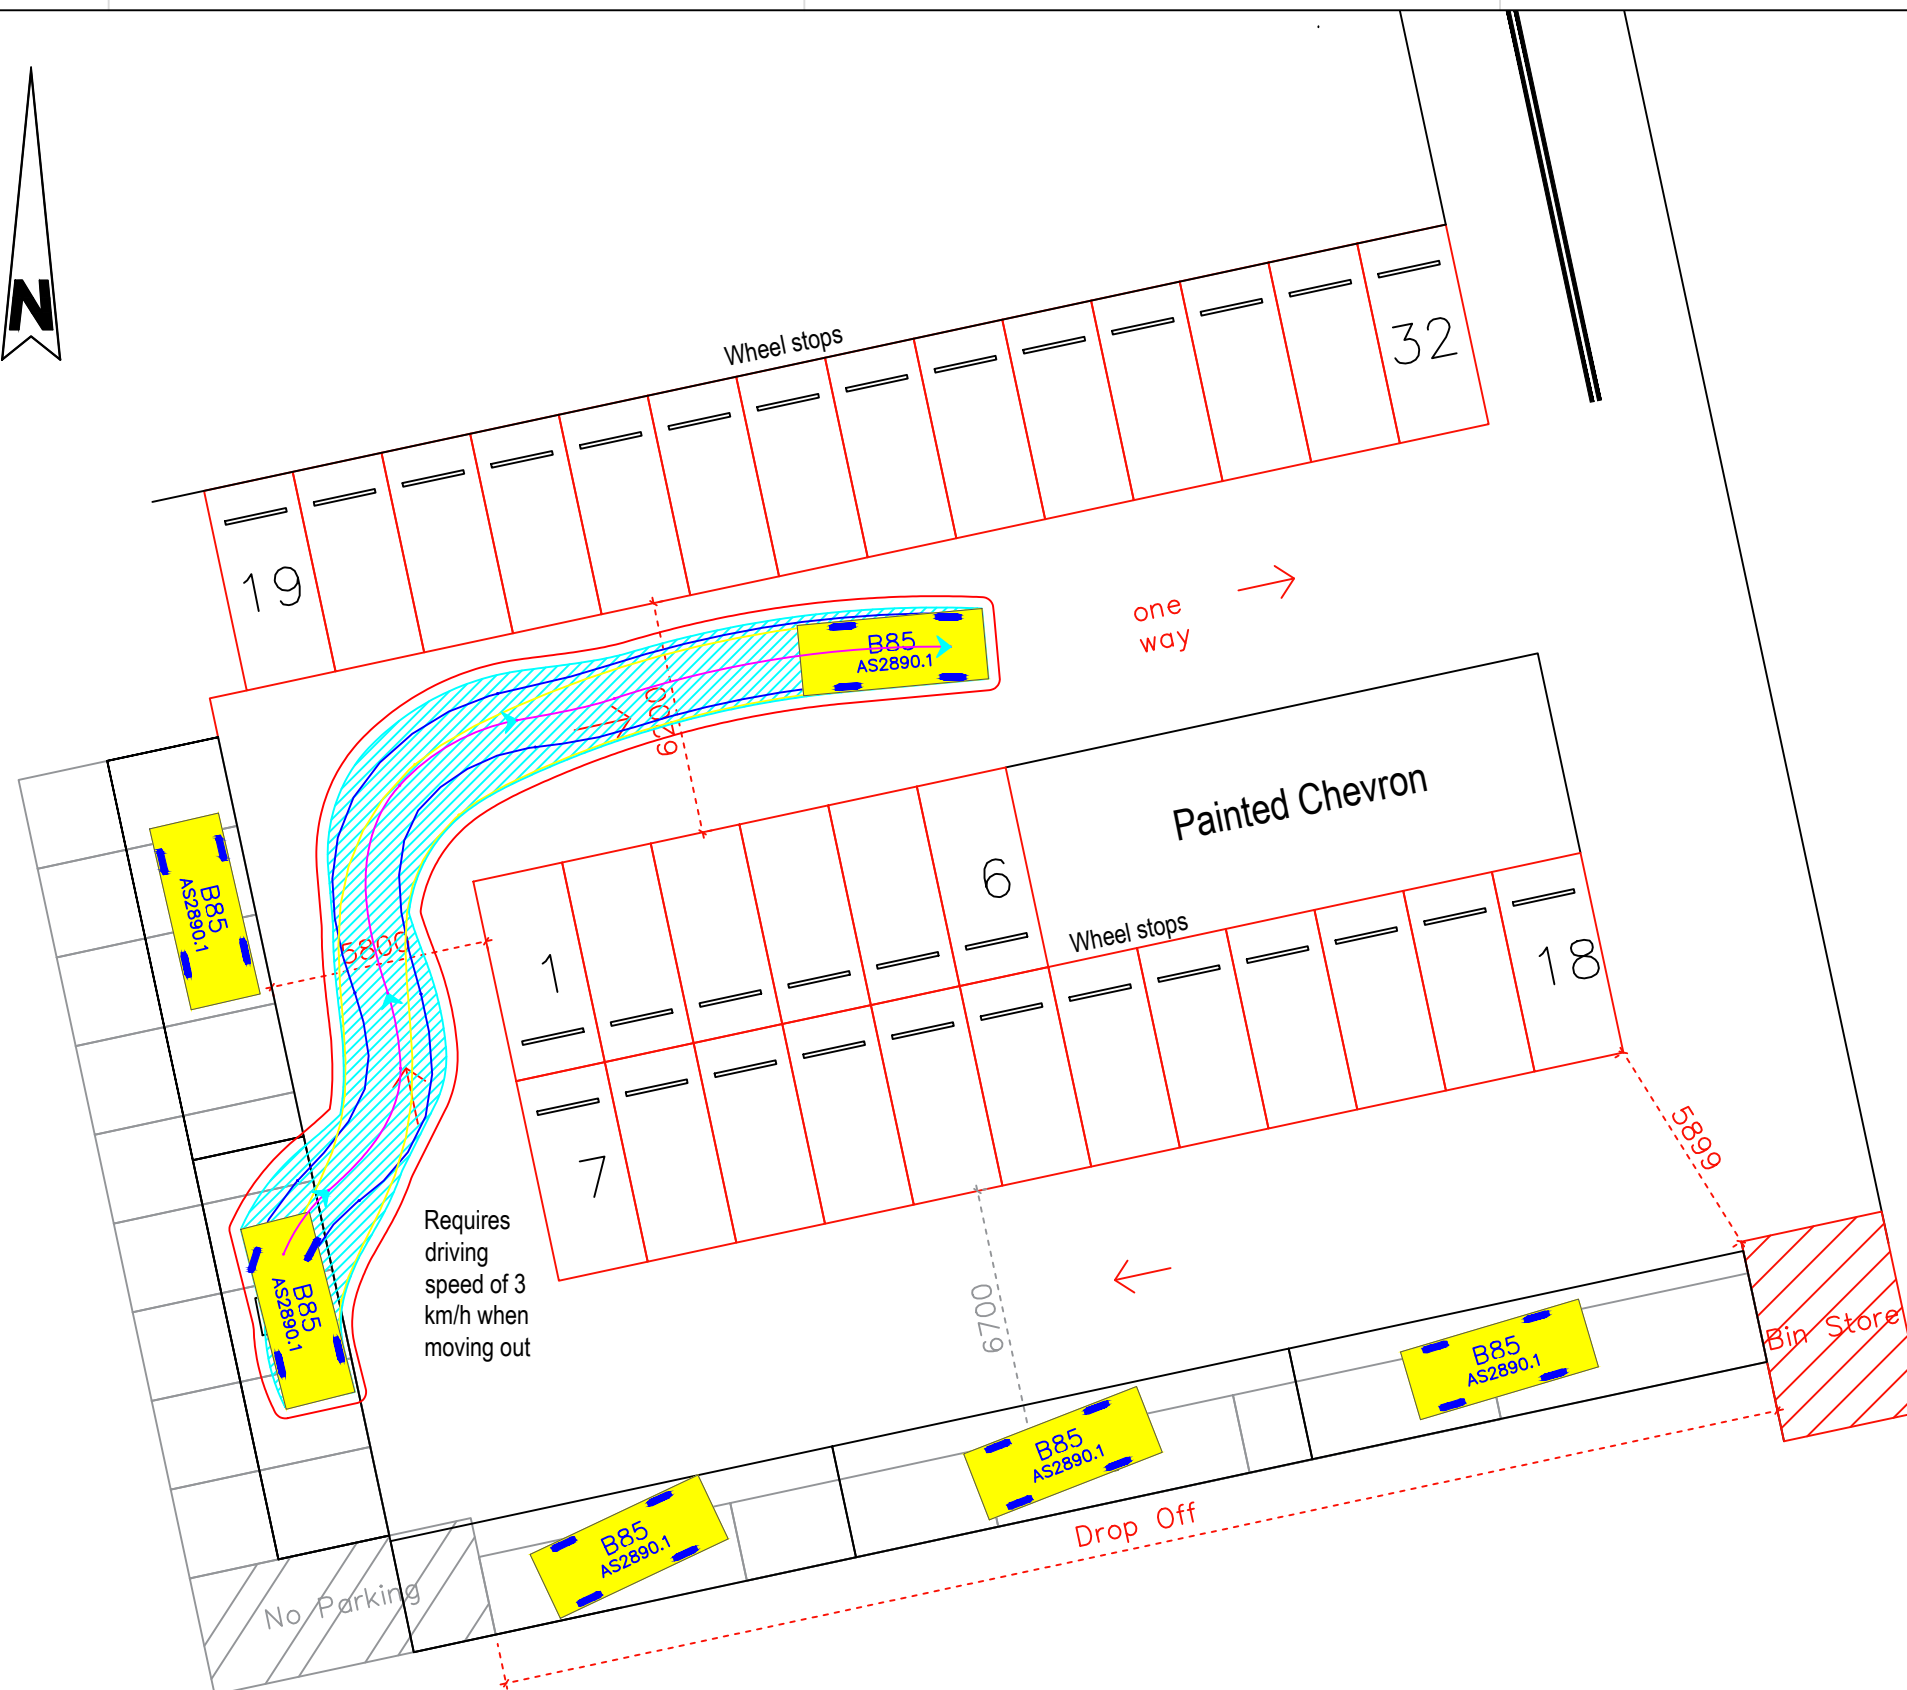



B85 meters  
Width : 1.87  
Track : 1.77  
Lock to Lock Time : 6.0  
Steering Angle : 38.5

## DESIGN VEHICLE

| REVISIONS |                        |       |            |
|-----------|------------------------|-------|------------|
| Issue     | Revisions/Descriptions | Drawn | Date       |
| 001       | NOT USED               |       |            |
| 002       | Swept Path Analysis    | C.M   | 14.06.2019 |
|           |                        |       |            |
|           |                        |       |            |
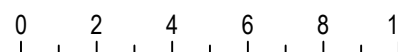Scale @ A3  1:200


|                                                                               |                         |                     |                |
|-------------------------------------------------------------------------------|-------------------------|---------------------|----------------|
| Project<br>P3405 Schofields Primary School<br>Alex Avenue TIA                 | Design<br>C.M           | Drawn<br>C.M        | Checked<br>A.G |
|                                                                               | FOR INFORMATION ONLY    |                     |                |
|                                                                               | Date<br>14.06.2019      |                     |                |
| Title<br>Temporary Carpark<br>Swept Path Analysis<br>Drop-off Space D4 - Exit | Project Number<br>P3405 | Sheet Number<br>109 | Issue<br>002   |
|                                                                               |                         |                     |                |

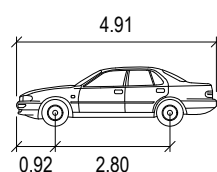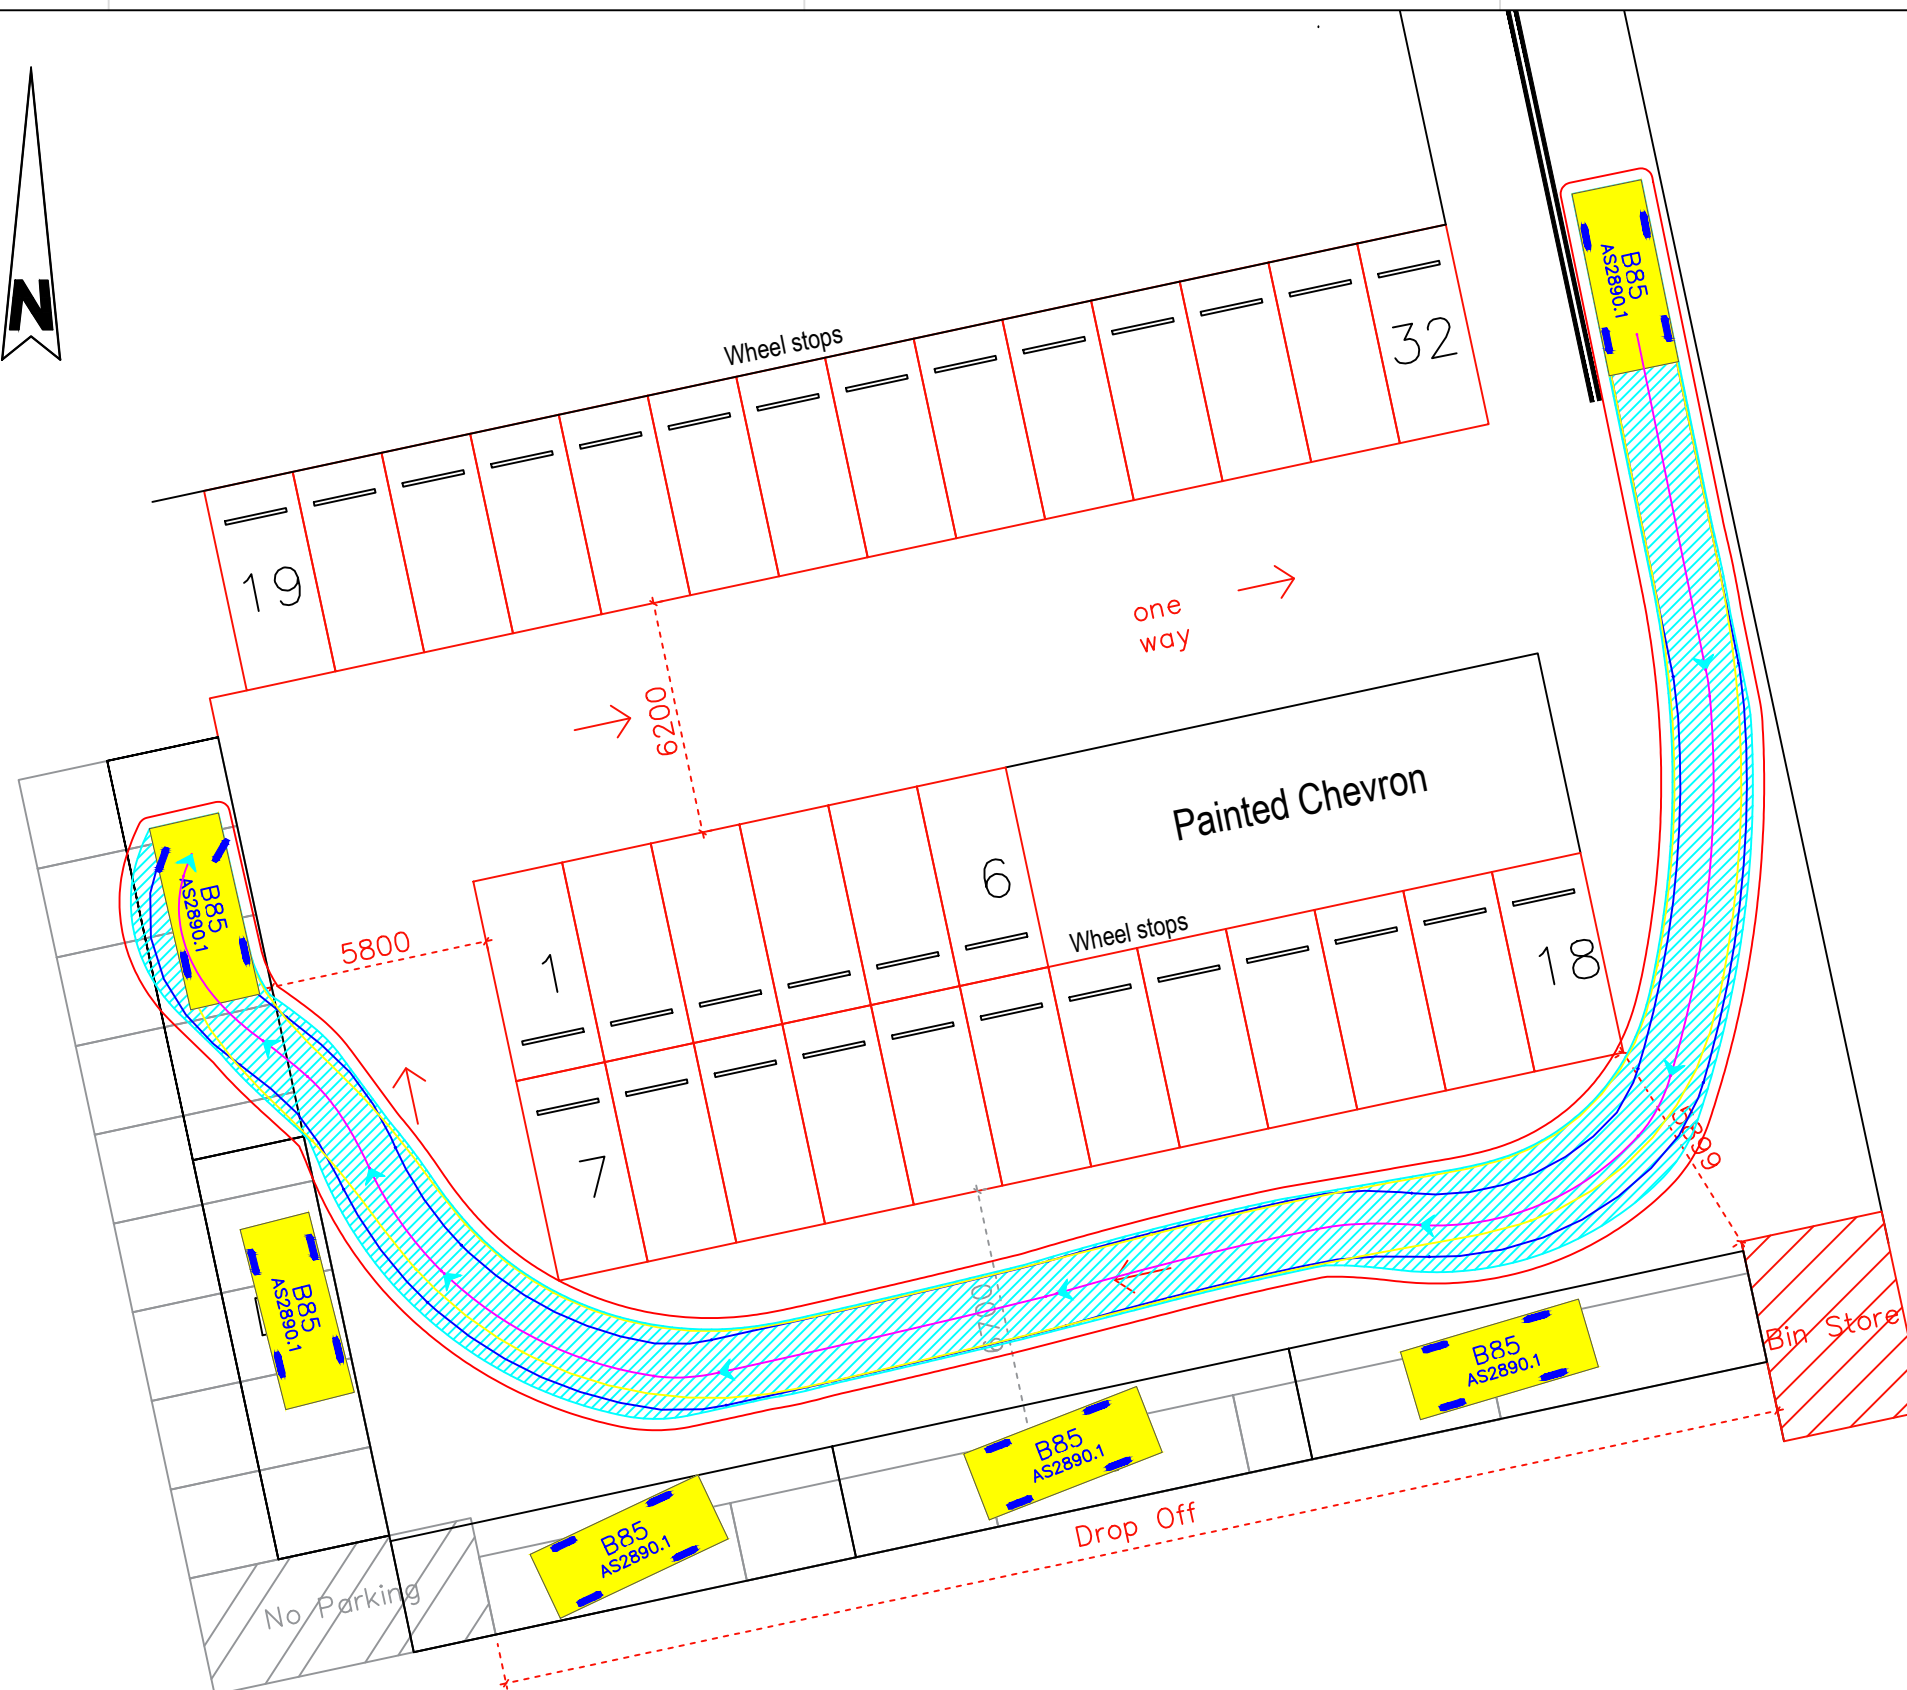


B85 meters  
Width : 1.87  
Track : 1.77  
Lock to Lock Time : 6.0  
Steering Angle : 38.5

## DESIGN VEHICLE

| REVISIONS |                        |       |            |
|-----------|------------------------|-------|------------|
| Issue     | Revisions/Descriptions | Drawn | Date       |
| 001       | NOT USED               |       |            |
| 002       | Swept Path Analysis    | C.M   | 14.06.2019 |
|           |                        |       |            |
|           |                        |       |            |
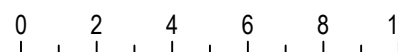Scale @ A3  1:200


|                                                                                |                         |                     |                |
|--------------------------------------------------------------------------------|-------------------------|---------------------|----------------|
| Project<br>P3405 Schofields Primary School<br>Alex Avenue TIA                  | Design<br>C.M           | Drawn<br>C.M        | Checked<br>A.G |
|                                                                                | FOR INFORMATION ONLY    |                     |                |
|                                                                                | Date<br>14.06.2019      |                     |                |
| Title<br>Temporary Carpark<br>Swept Path Analysis<br>Drop-off Space D5 - Entry | Project Number<br>P3405 | Sheet Number<br>110 | Issue<br>002   |
|                                                                                |                         |                     |                |

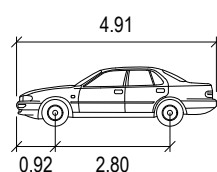

B85 meters  
Width : 1.87  
Track : 1.77  
Lock to Lock Time : 6.0  
Steering Angle : 38.5

## DESIGN VEHICLE

| REVISIONS |                        | Drawn | Date       |
|-----------|------------------------|-------|------------|
| Issue     | Revisions/Descriptions |       |            |
| 001       | NOT USED               |       |            |
| 002       | Swept Path Analysis    | C.M   | 14.06.2019 |
|           |                        |       |            |
|           |                        |       |            |
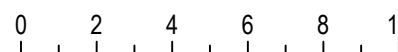Scale @ A3  1:200

|                                                                               |                         |                     |                    |
|-------------------------------------------------------------------------------|-------------------------|---------------------|--------------------|
| Project<br>P3405 Schofields Primary School<br>Alex Avenue TIA                 | Design<br>C.M           | Drawn<br>C.M        | Checked<br>A.G     |
|                                                                               | FOR INFORMATION ONLY    |                     |                    |
| Title<br>Temporary Carpark<br>Swept Path Analysis<br>Drop-off Space D5 - Exit | Project Number<br>P3405 | Sheet Number<br>111 | Date<br>14.06.2019 |
|                                                                               |                         |                     | Issue<br>002       |