



SHADOW ANALYSIS - PLAN DIAGRAMS

EXISTING

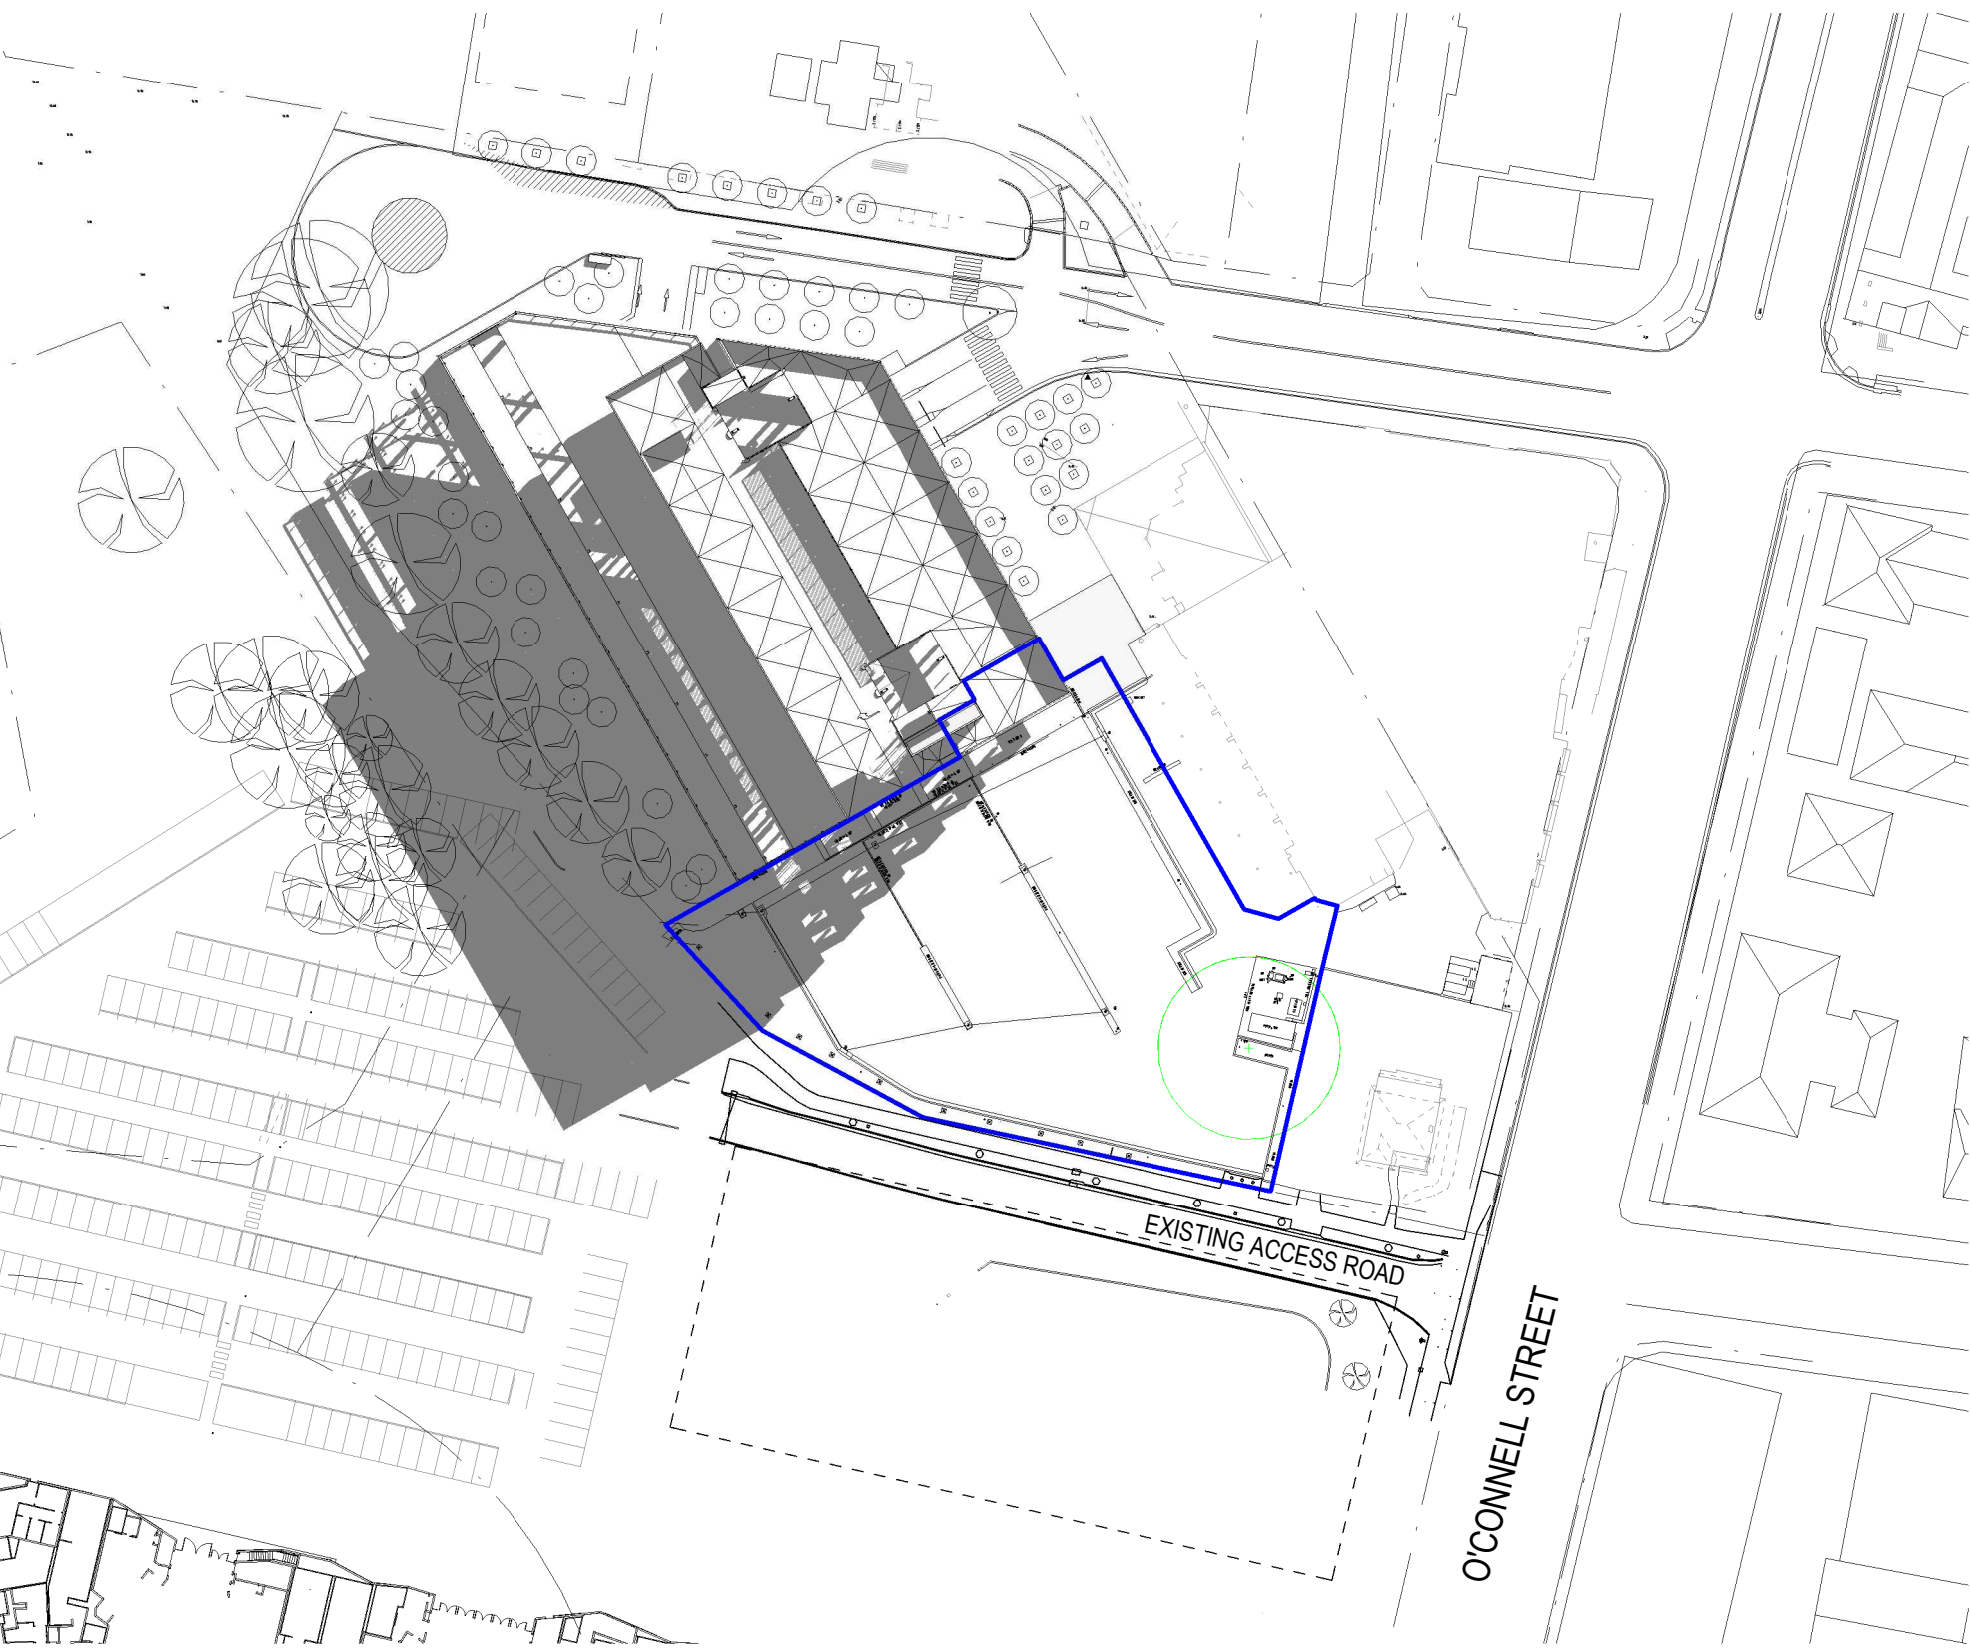


1 EXISTING - 22 JUNE - 0900
1:1000

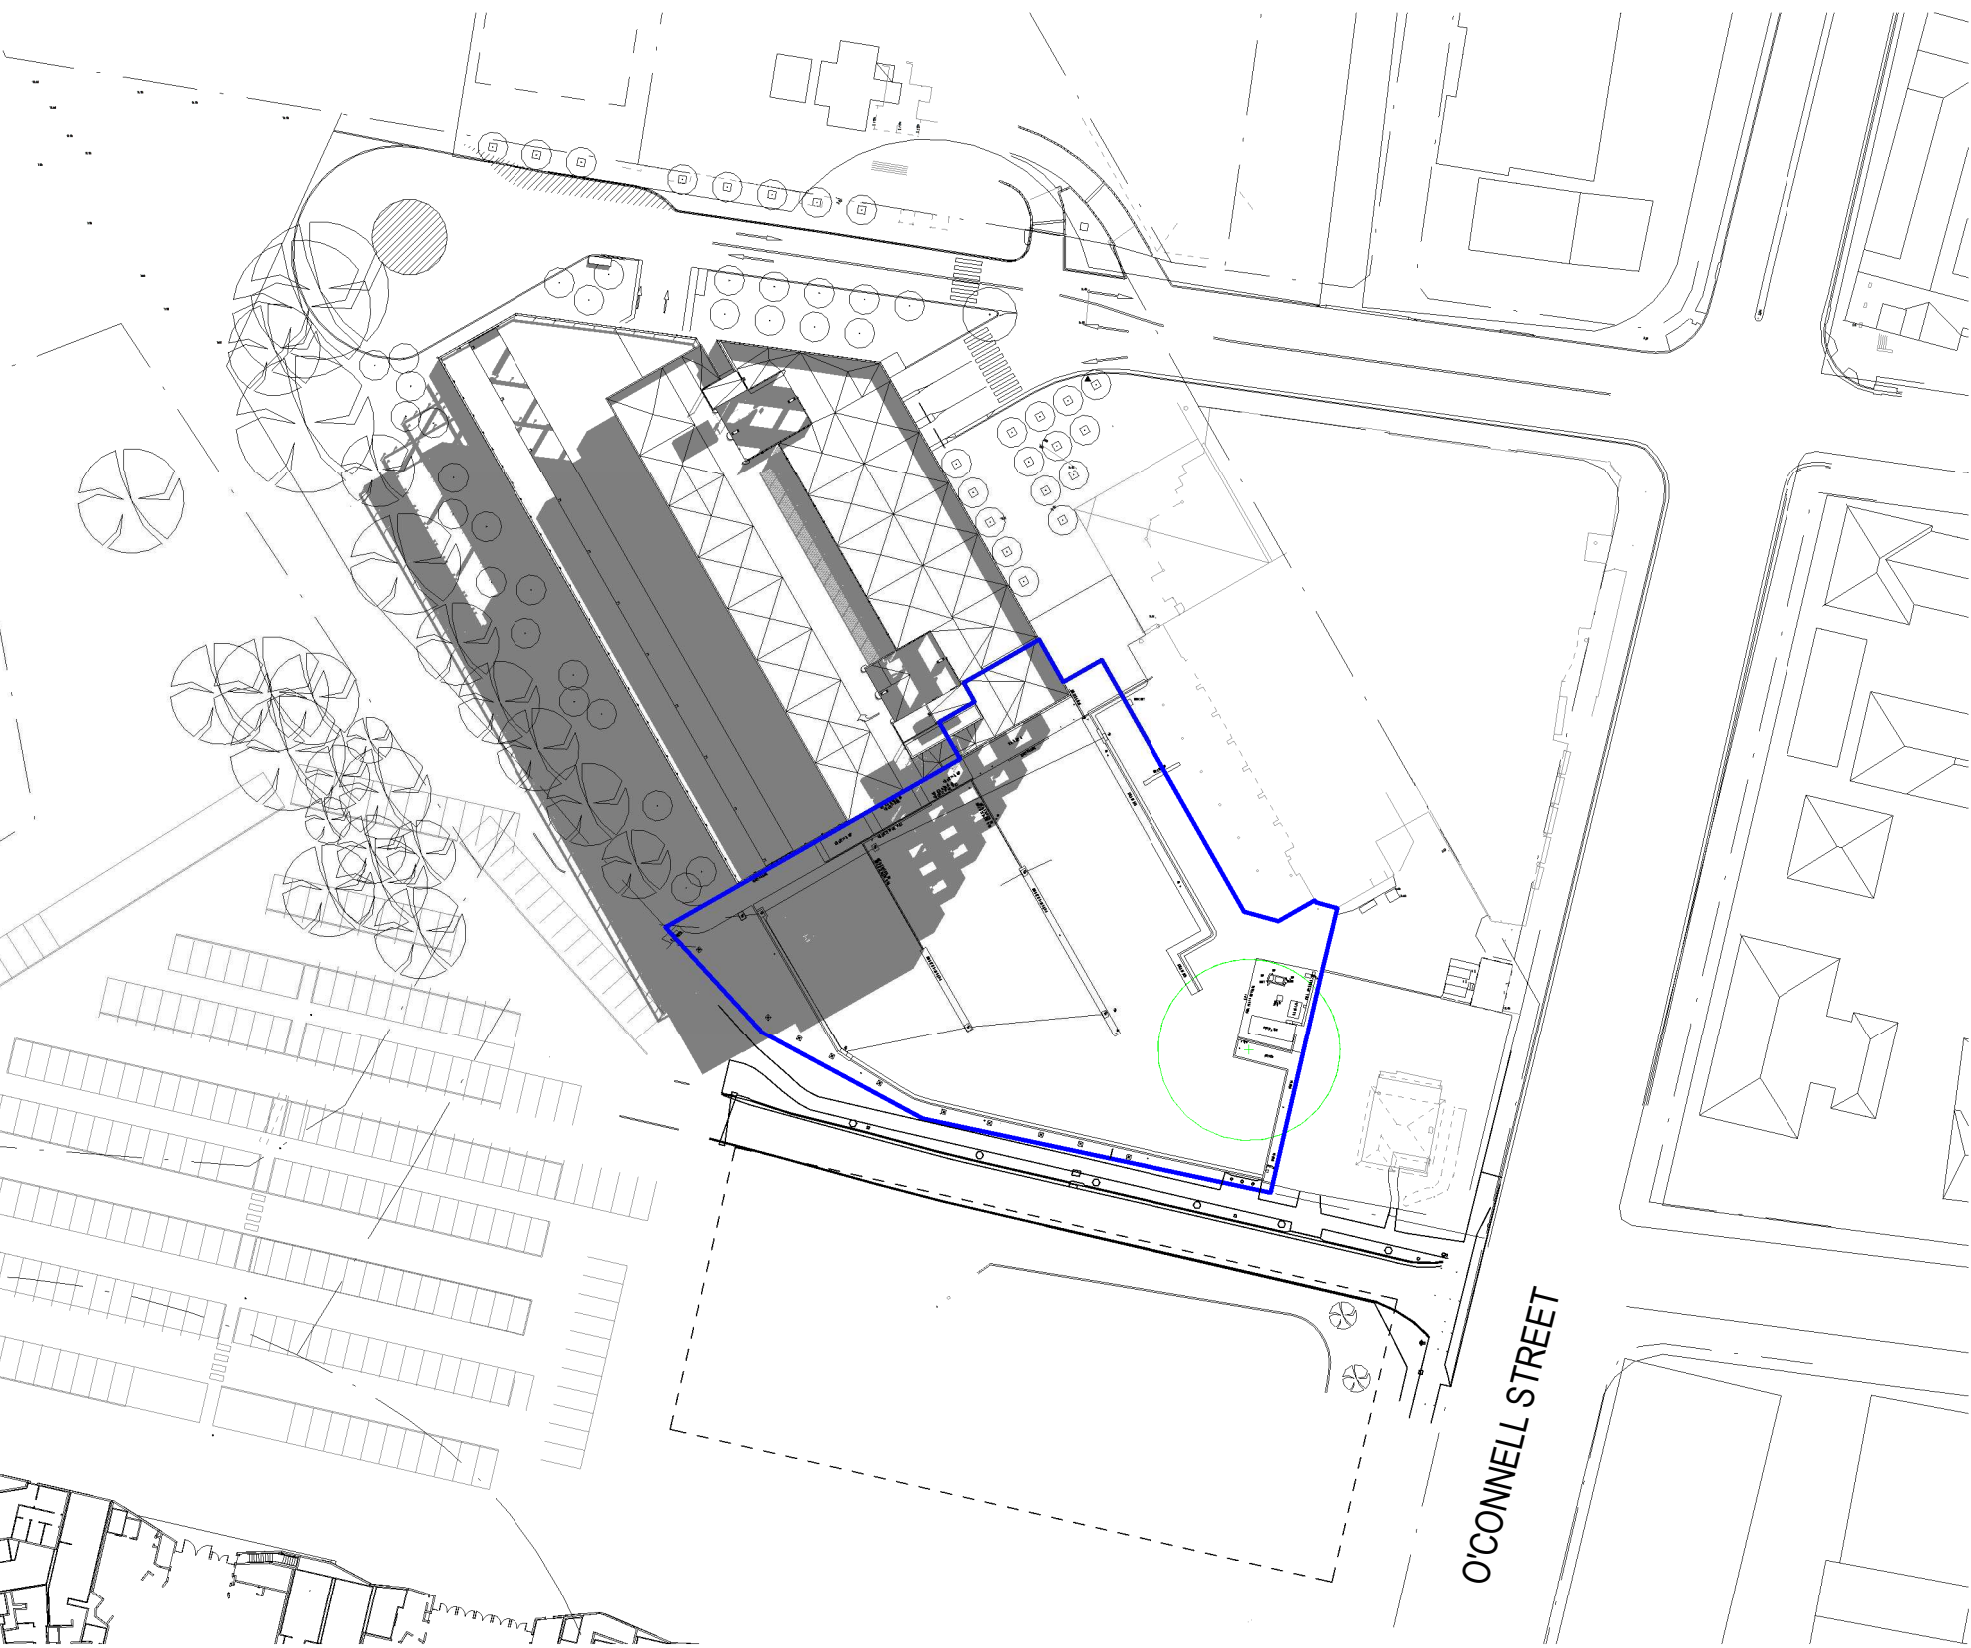


2 EXISTING - 22 JUNE - 1000
1:1000


PROPOSED

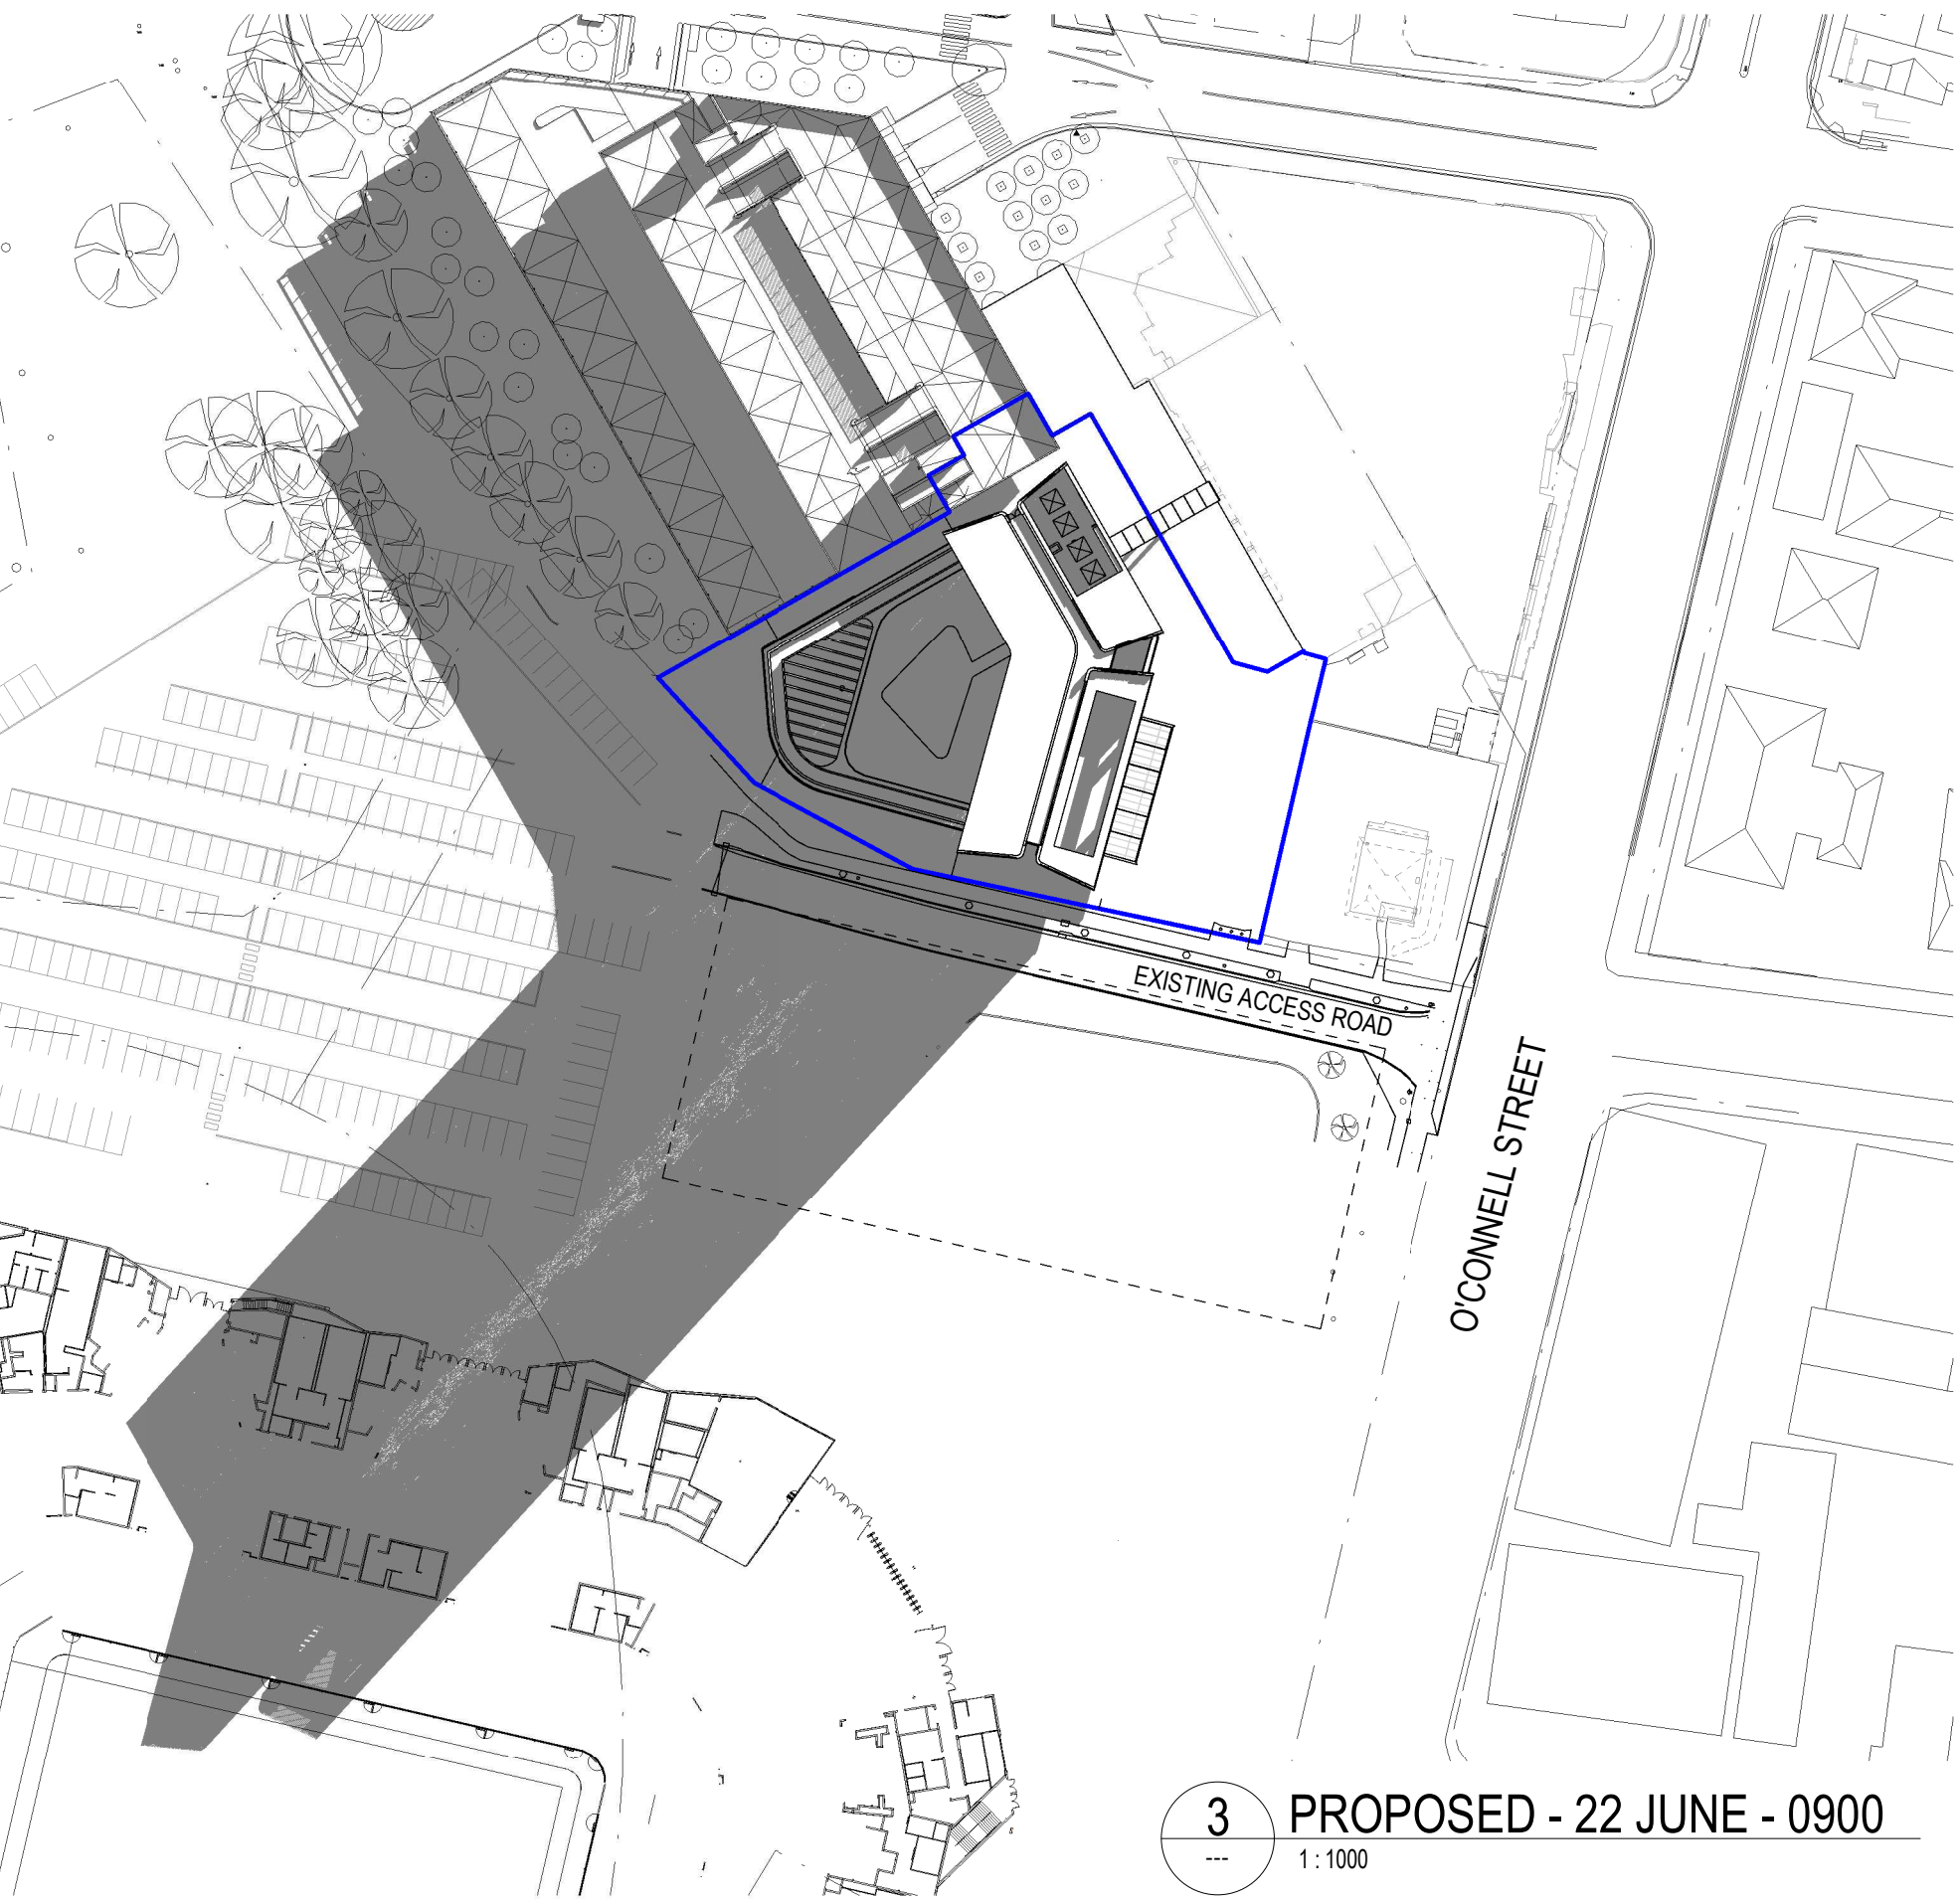

3 PROPOSED - 22 JUNE - 0900
1:1000

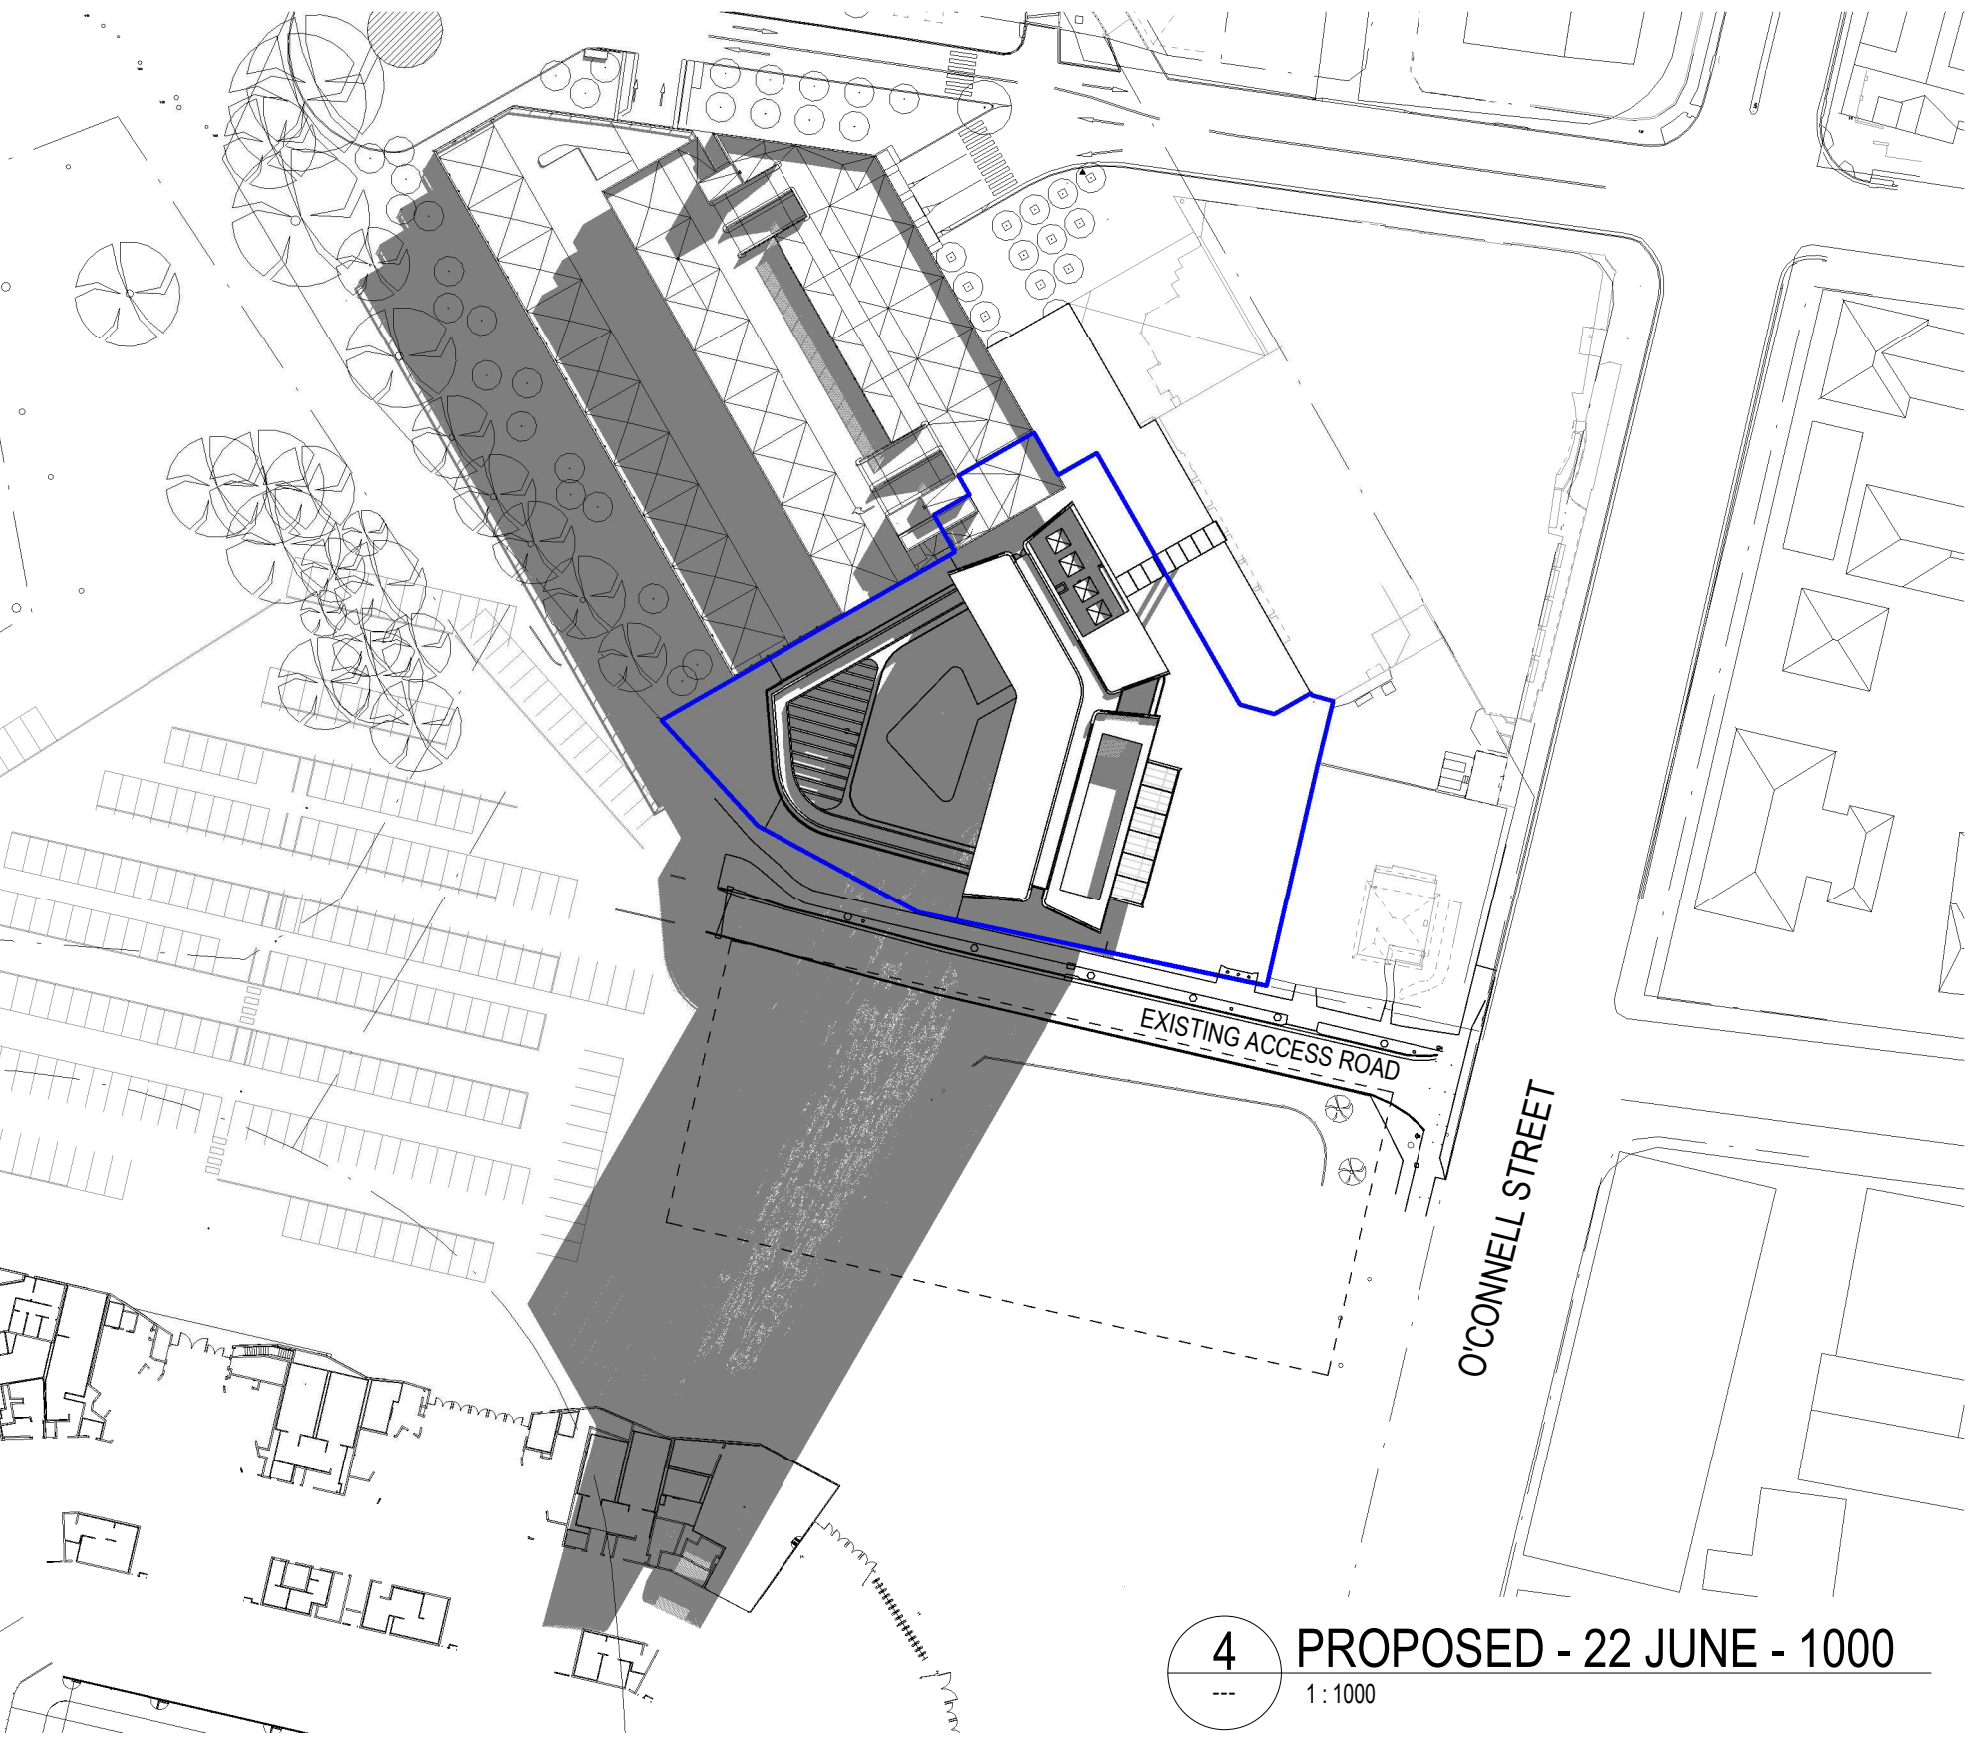

4 PROPOSED - 22 JUNE - 1000
1:1000

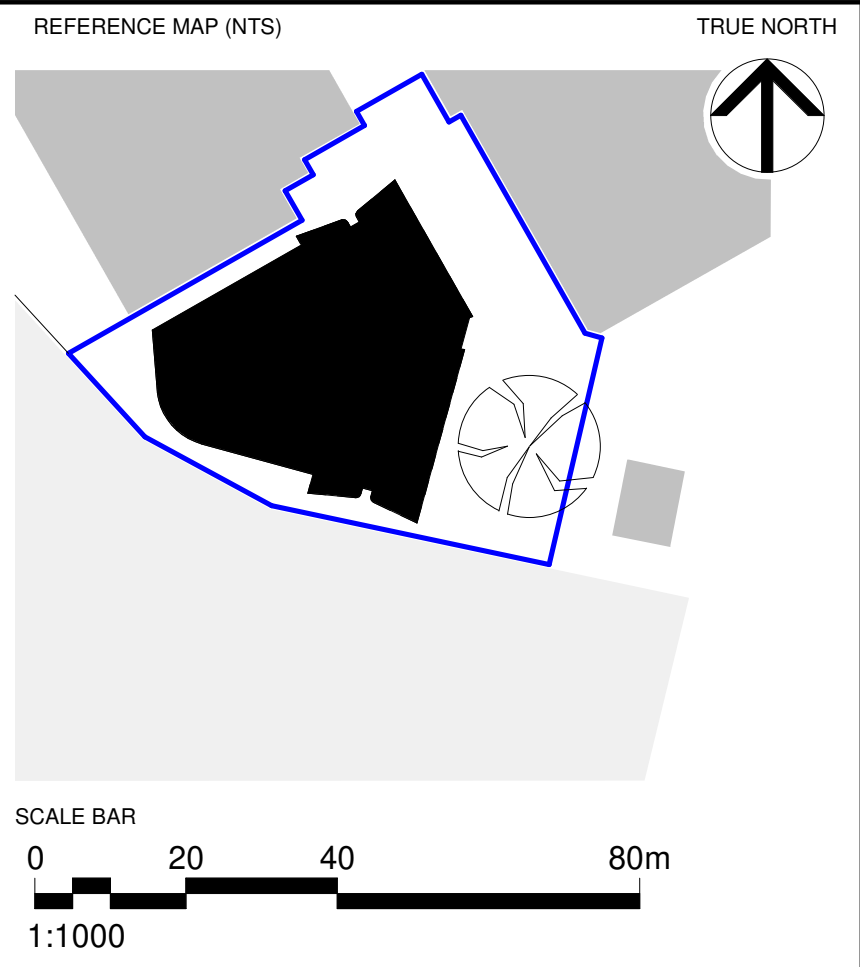

CC	FOR SSDA - REVISED ROAD ACCESS	20.10.2021
BB	FOR SSDA - REDUCED HEIGHT	09.04.2021
AA	FOR SSDA	05.12.2018
REV	DESCRIPTION	DATE

© COPYRIGHT OF THIS DRAWING IS VESTED IN HASSELL.
2018 HASSELL. LTD.

CONSULTANT
HASSELL Limited ABN 007 711 435
LEVEL 2, PIER 8/9,
23 HICKSON ROAD
SYDNEY NSW 2000 AUSTRALIA
SYDNEY@HASSELLSTUDIO.COM
T +61 2 9101 2000 F +61 2 9101 2100
Nominated Architects NSW: Tony Griest 5350 Glenn Scott 6842 Ross de la Motte 7398

HASSELL

CLIENT
PARRAMATTA LEAGUES CLUB

Home of the Eels

PROJECT
PROPOSED PARRAMATTA LEAGUES CLUB HOTEL

1 EELS PLACE, PARRAMATTA, NSW 2150

DRAWING TITLE
SHADOW ANALYSIS - 22 JUNE - SHEET 1

STATUS SSD APPLICATION			
SCALE @ A1 1 : 1000	DRAWN HASSELL	REVIEWED LV	APPROVED GS
PROJECT NUMBER 012981	DRAWING NUMBER DA_4400	REV	CC


Original Sheet Size A1 - 841 x 594mm

BN 360/Parramatta Leagues Club Hotel/PLC HOTEL.DA.rvt


19/10/2021 11:33:23 AM

SHADOW ANALYSIS - PLAN DIAGRAMS

EXISTING

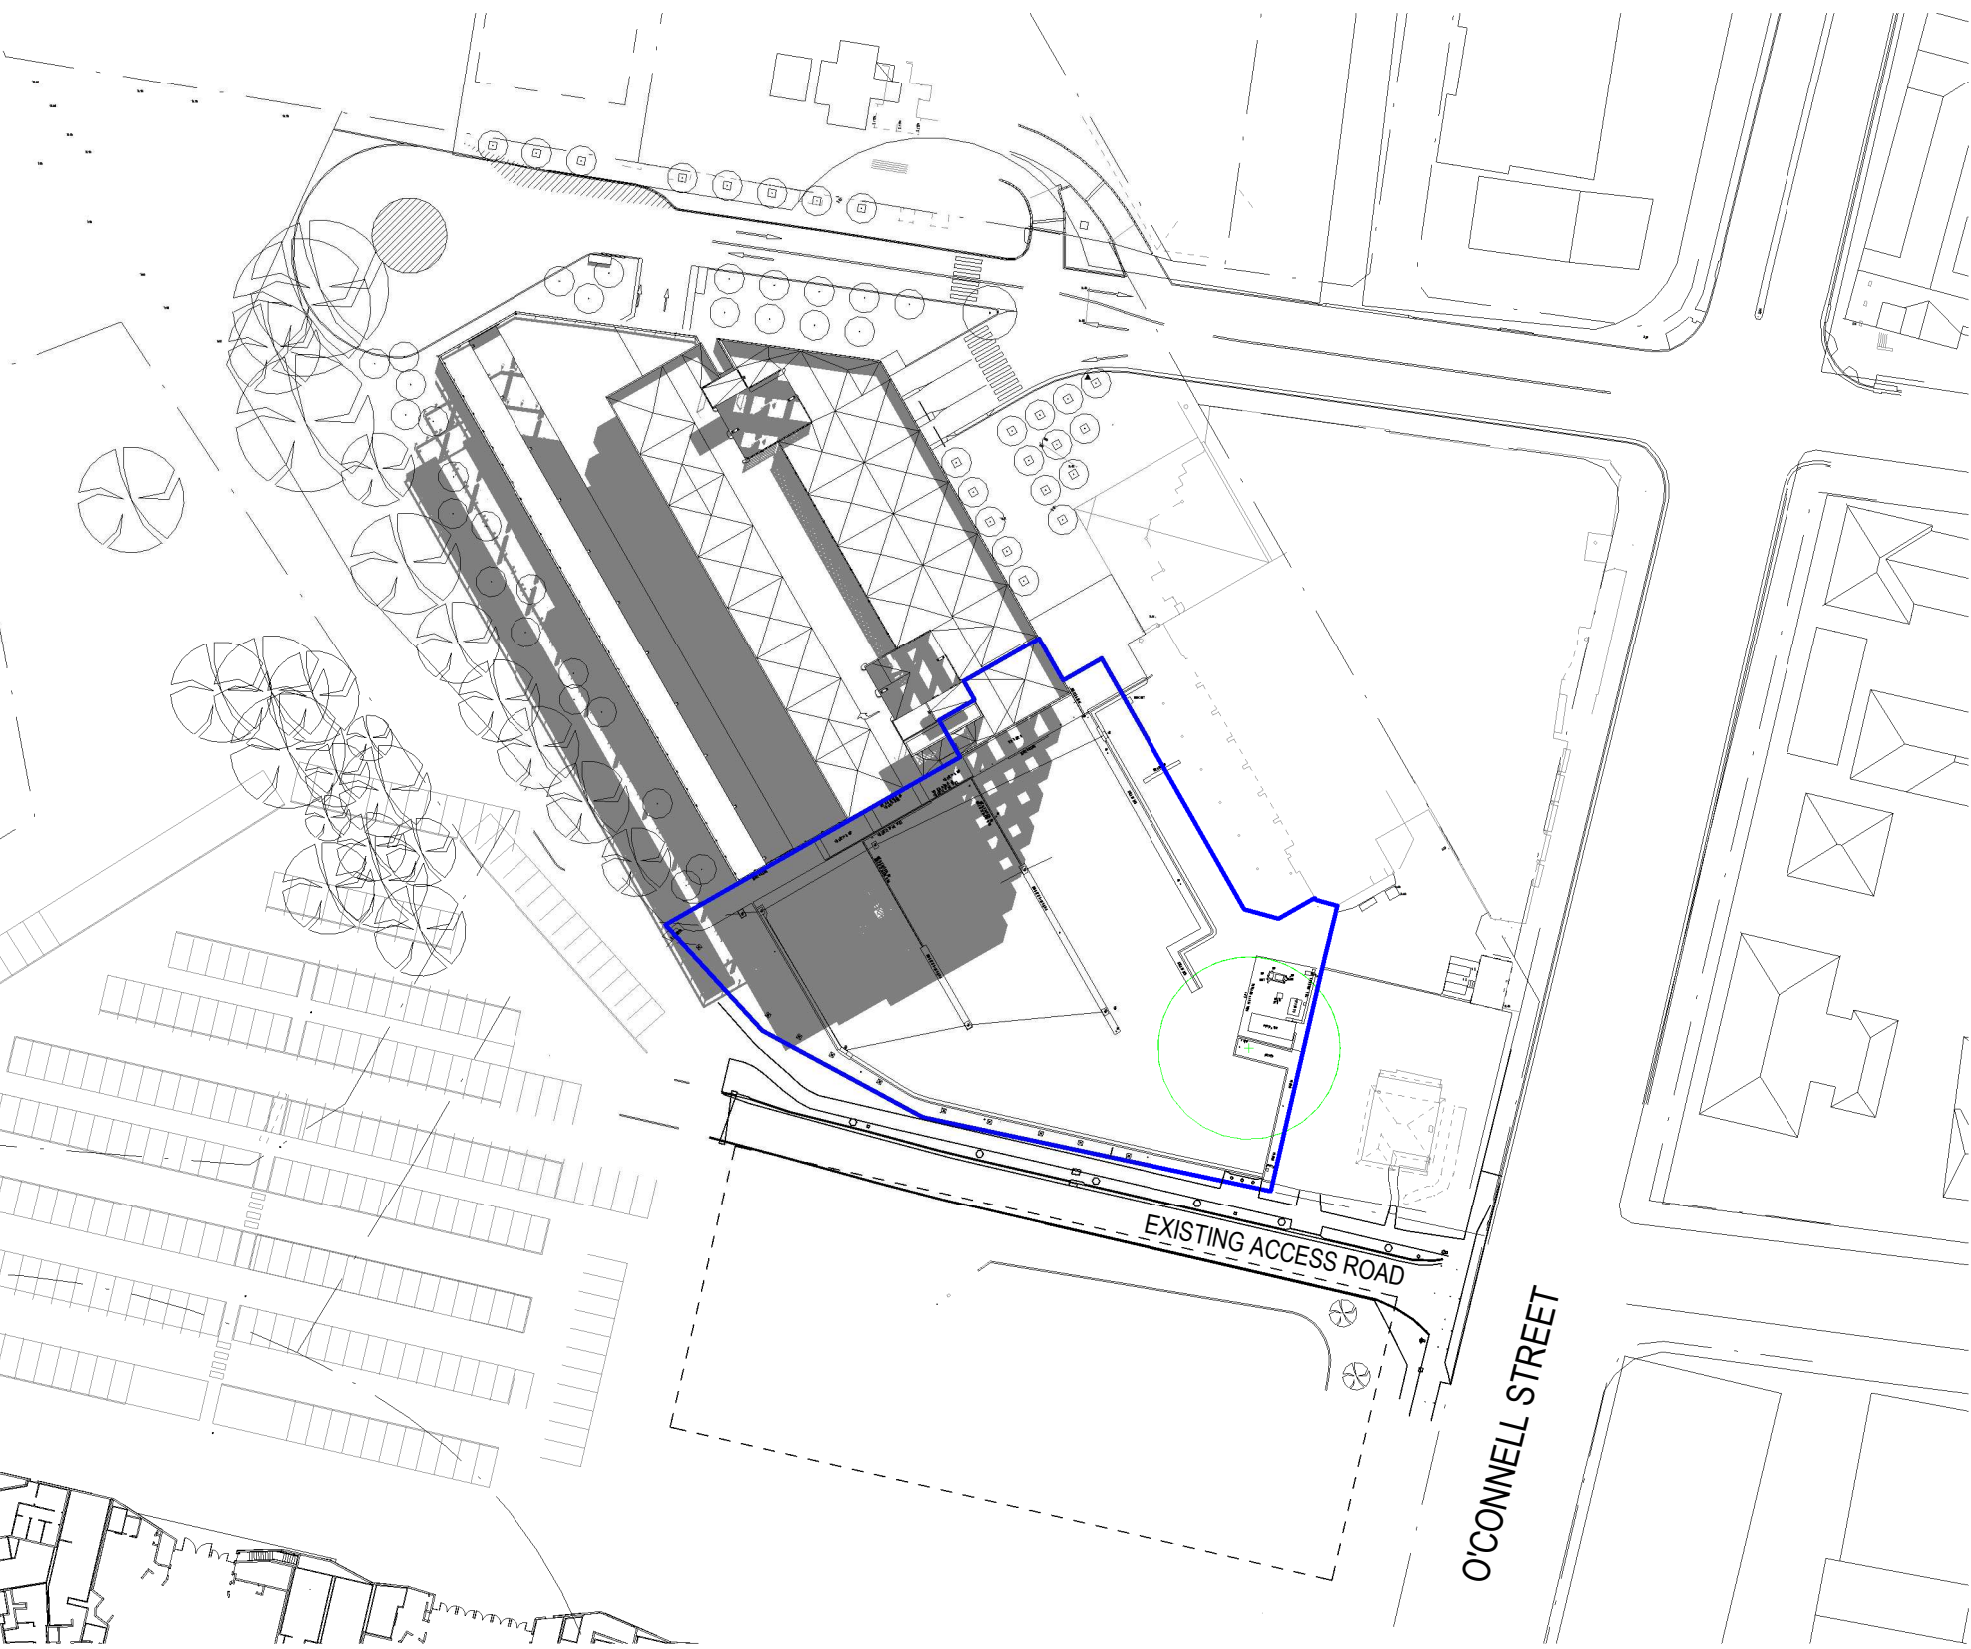


1 EXISTING - 22 JUNE - 1100
1:1000

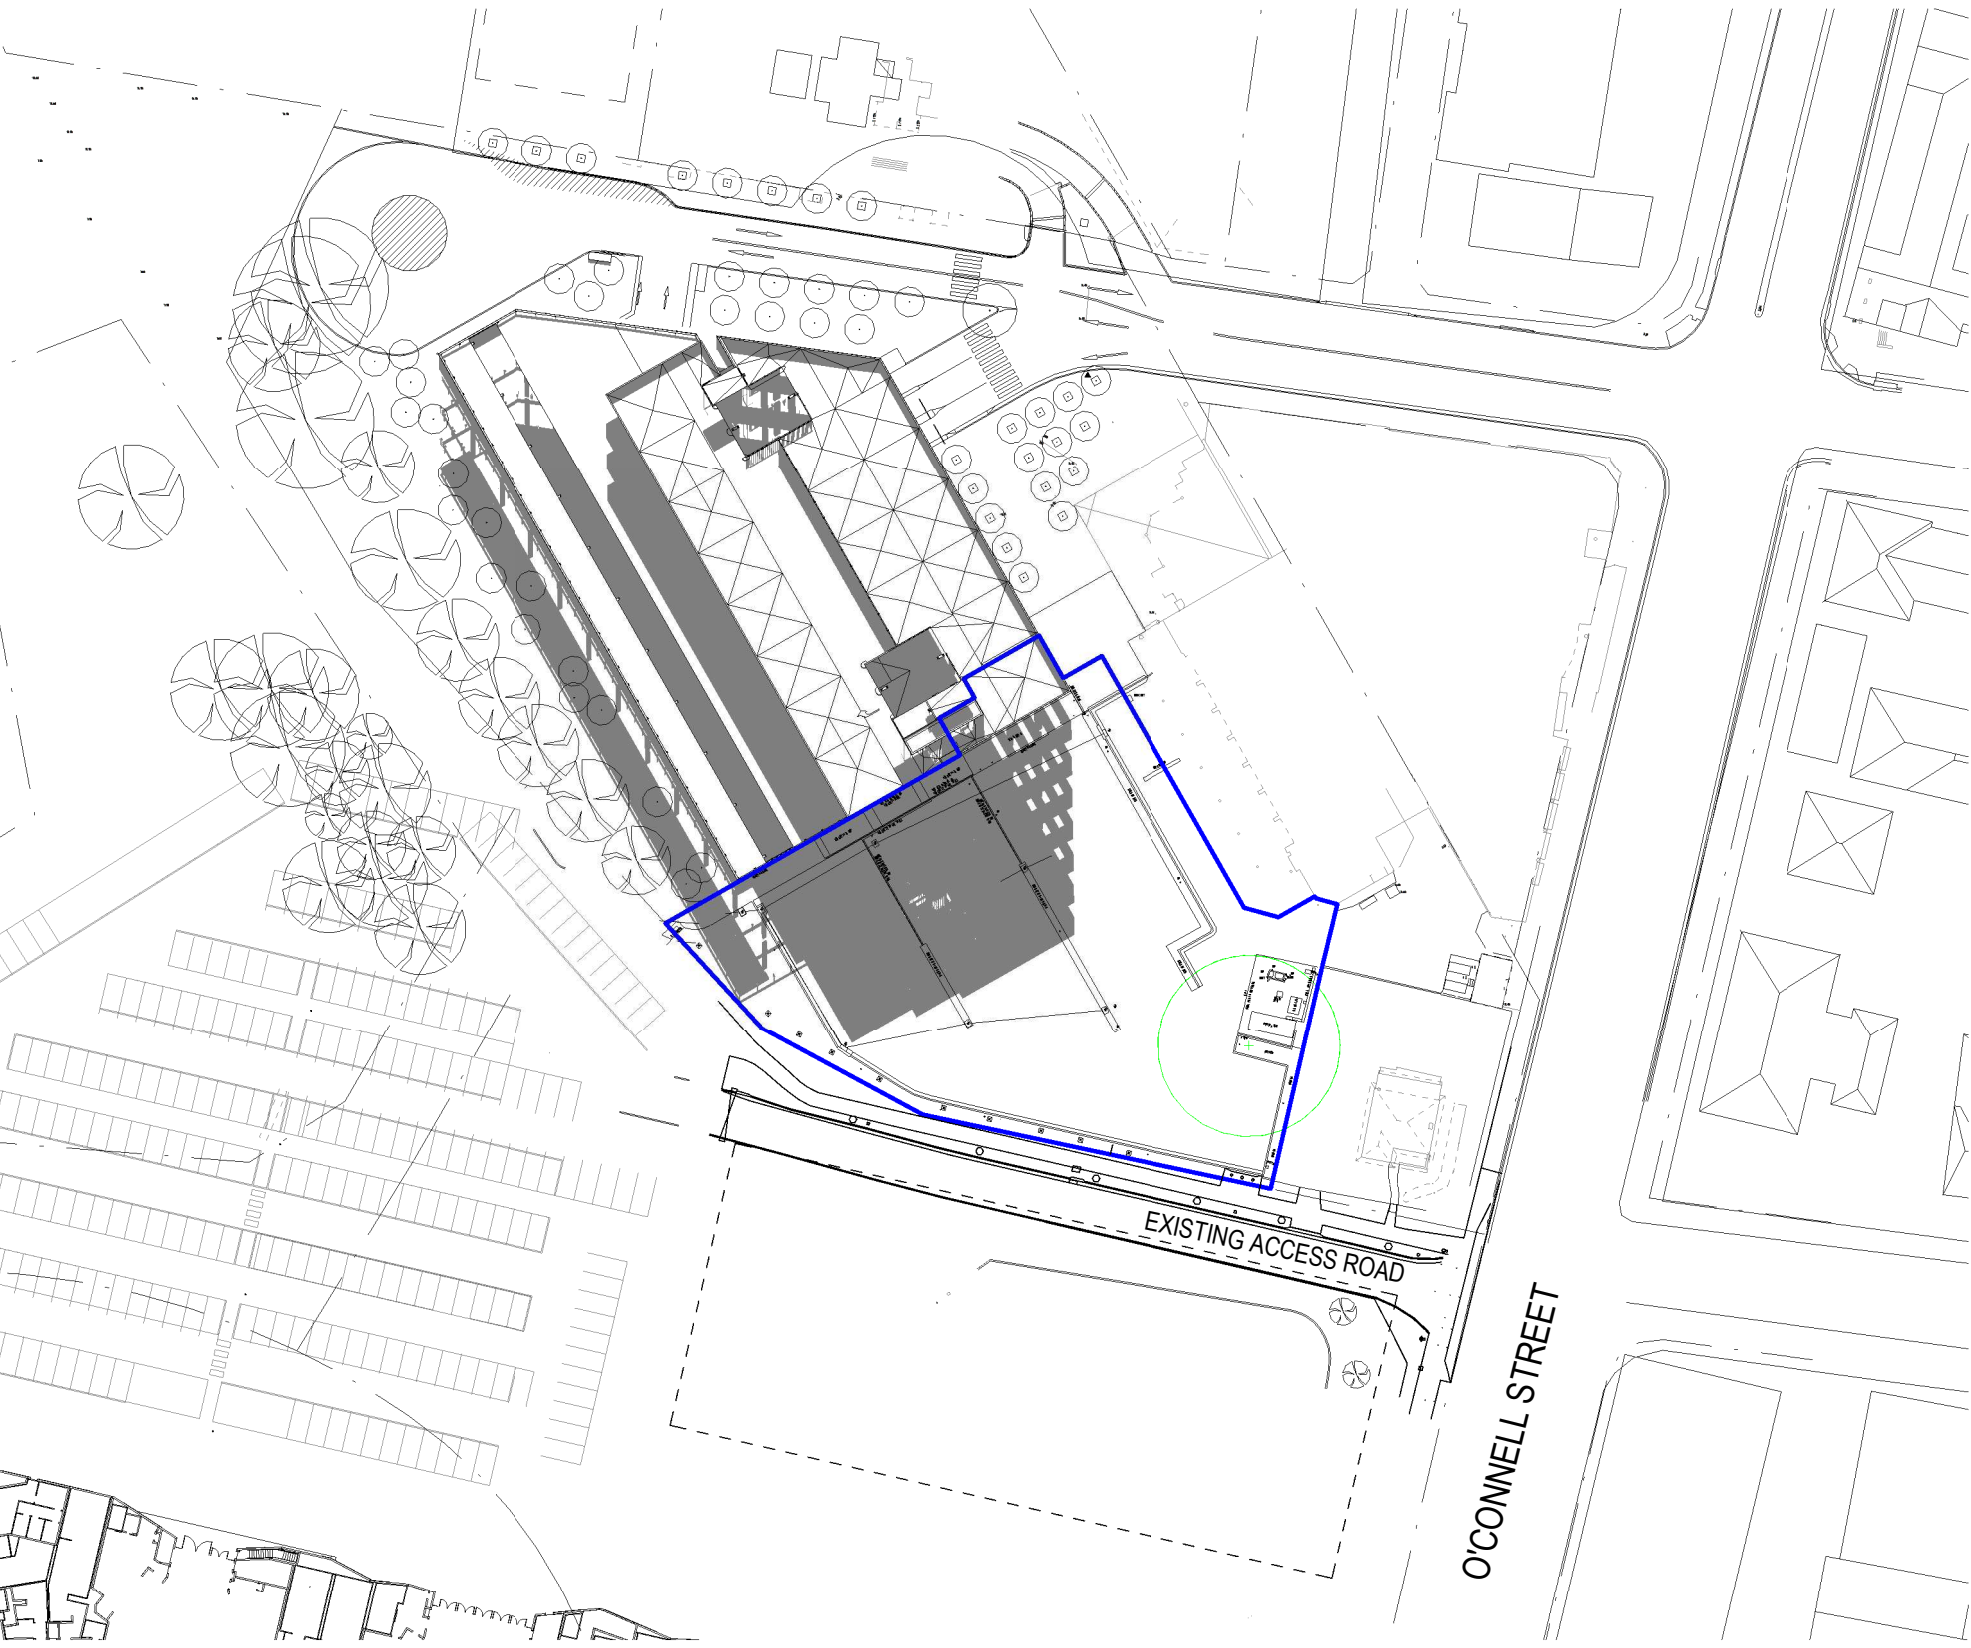


2 EXISTING - 22 JUNE - 1200
1:1000

PROPOSED

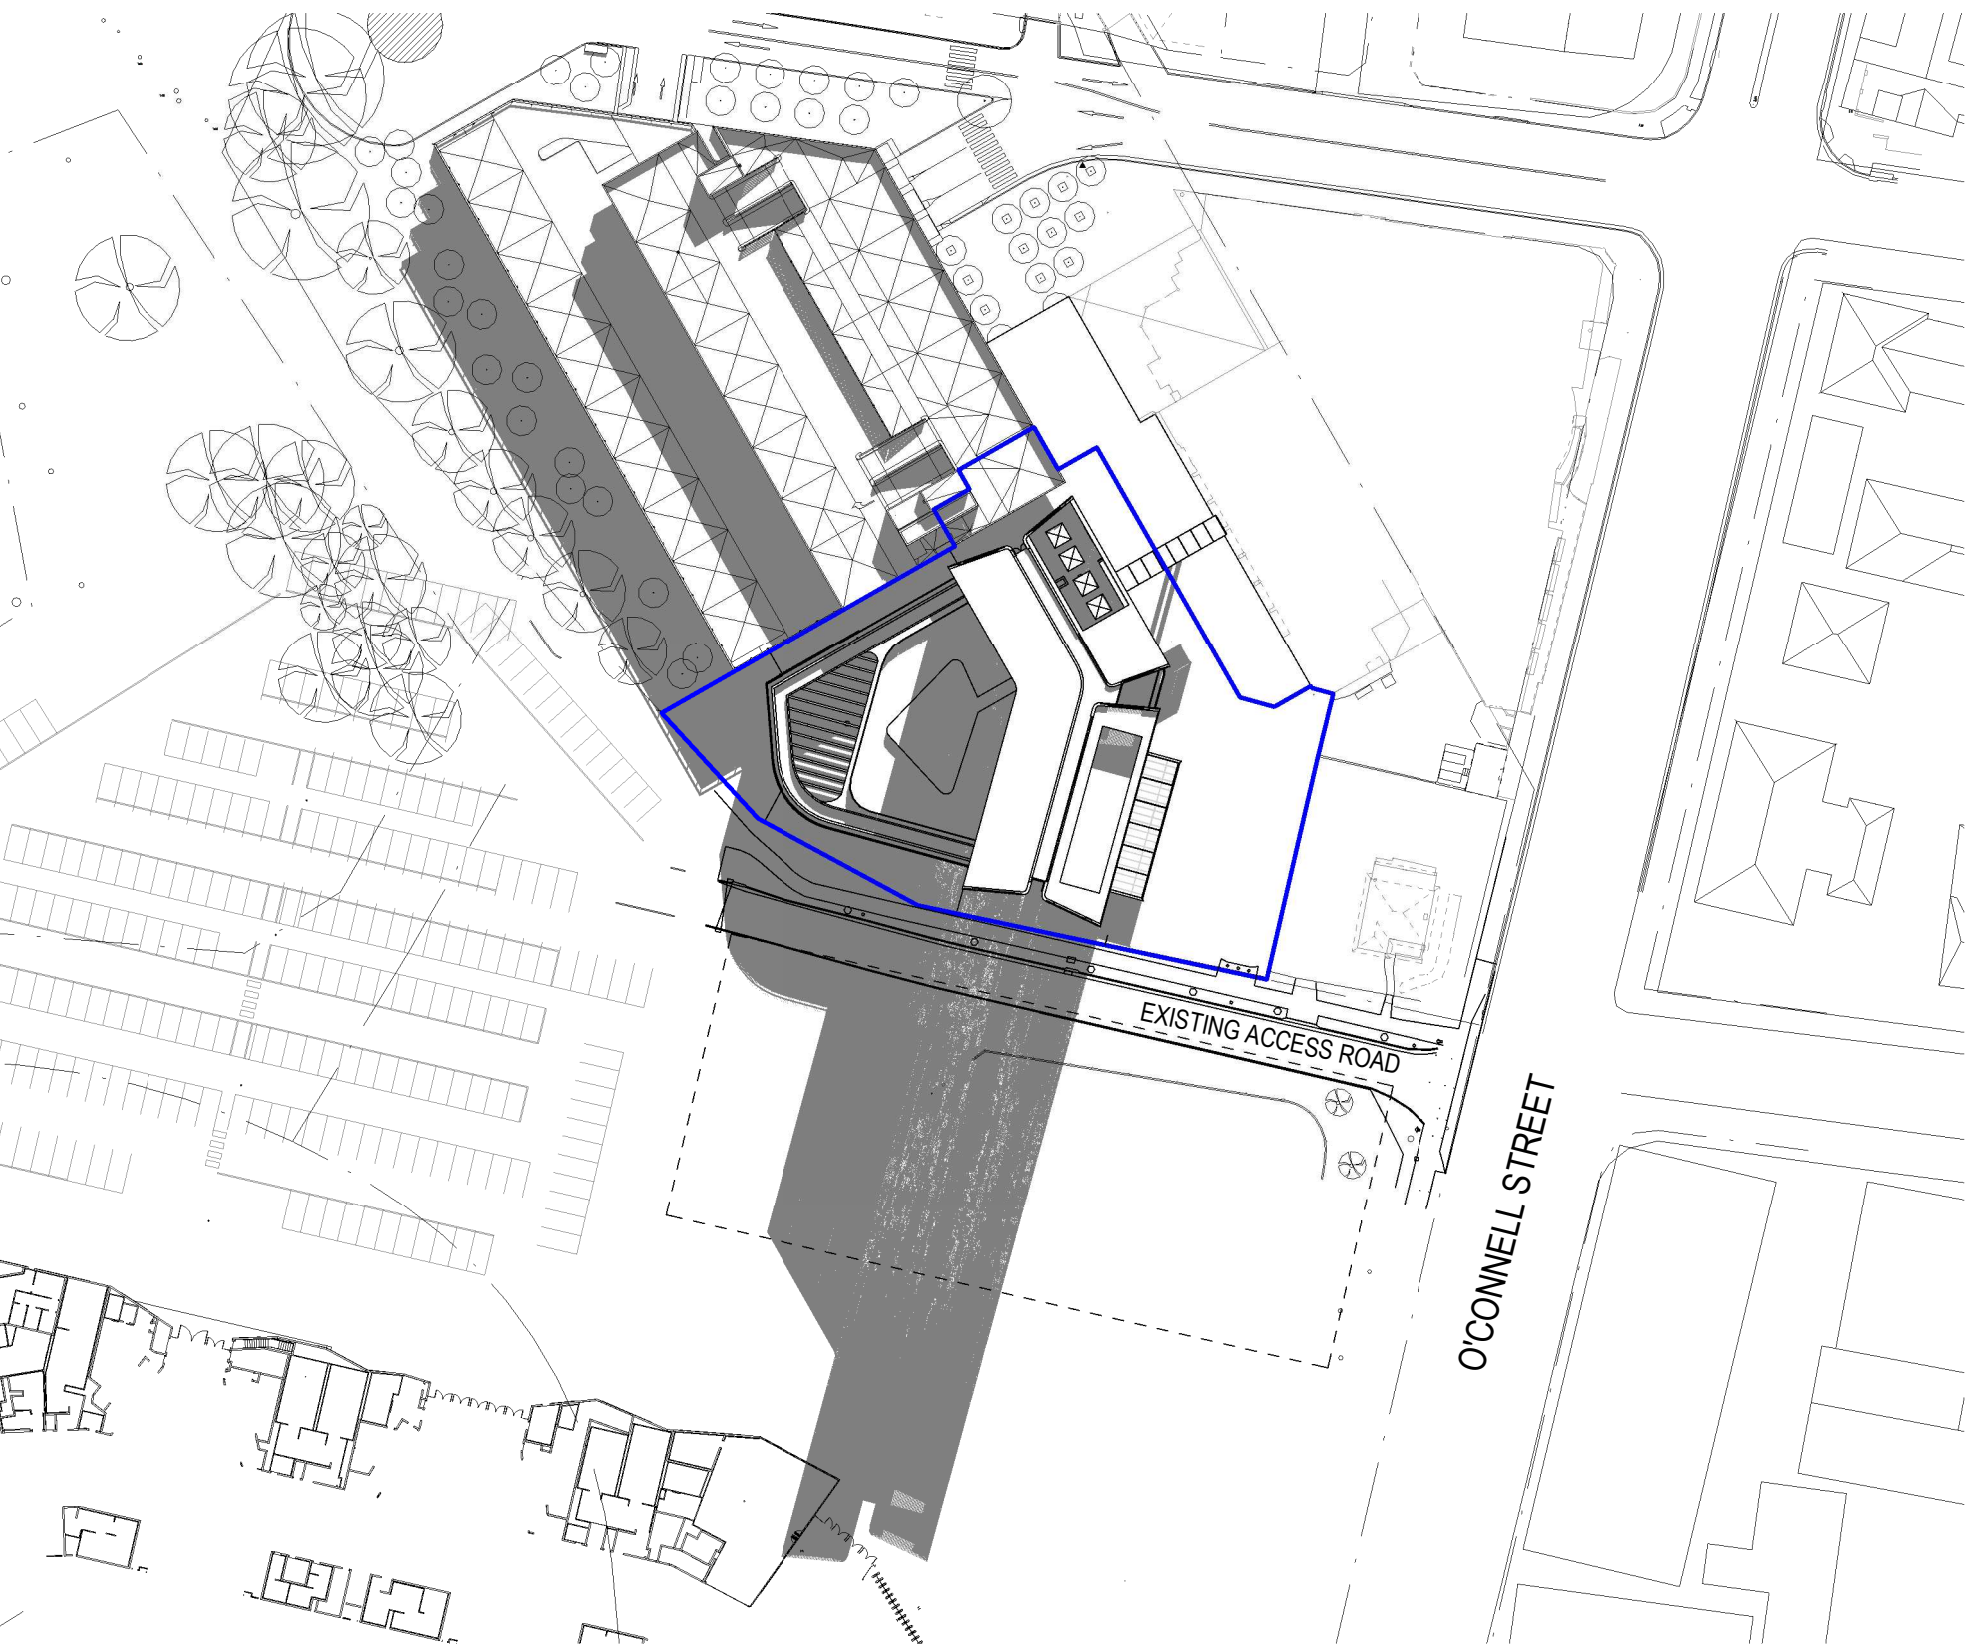

3 PROPOSED - 22 JUNE - 1100
1:1000

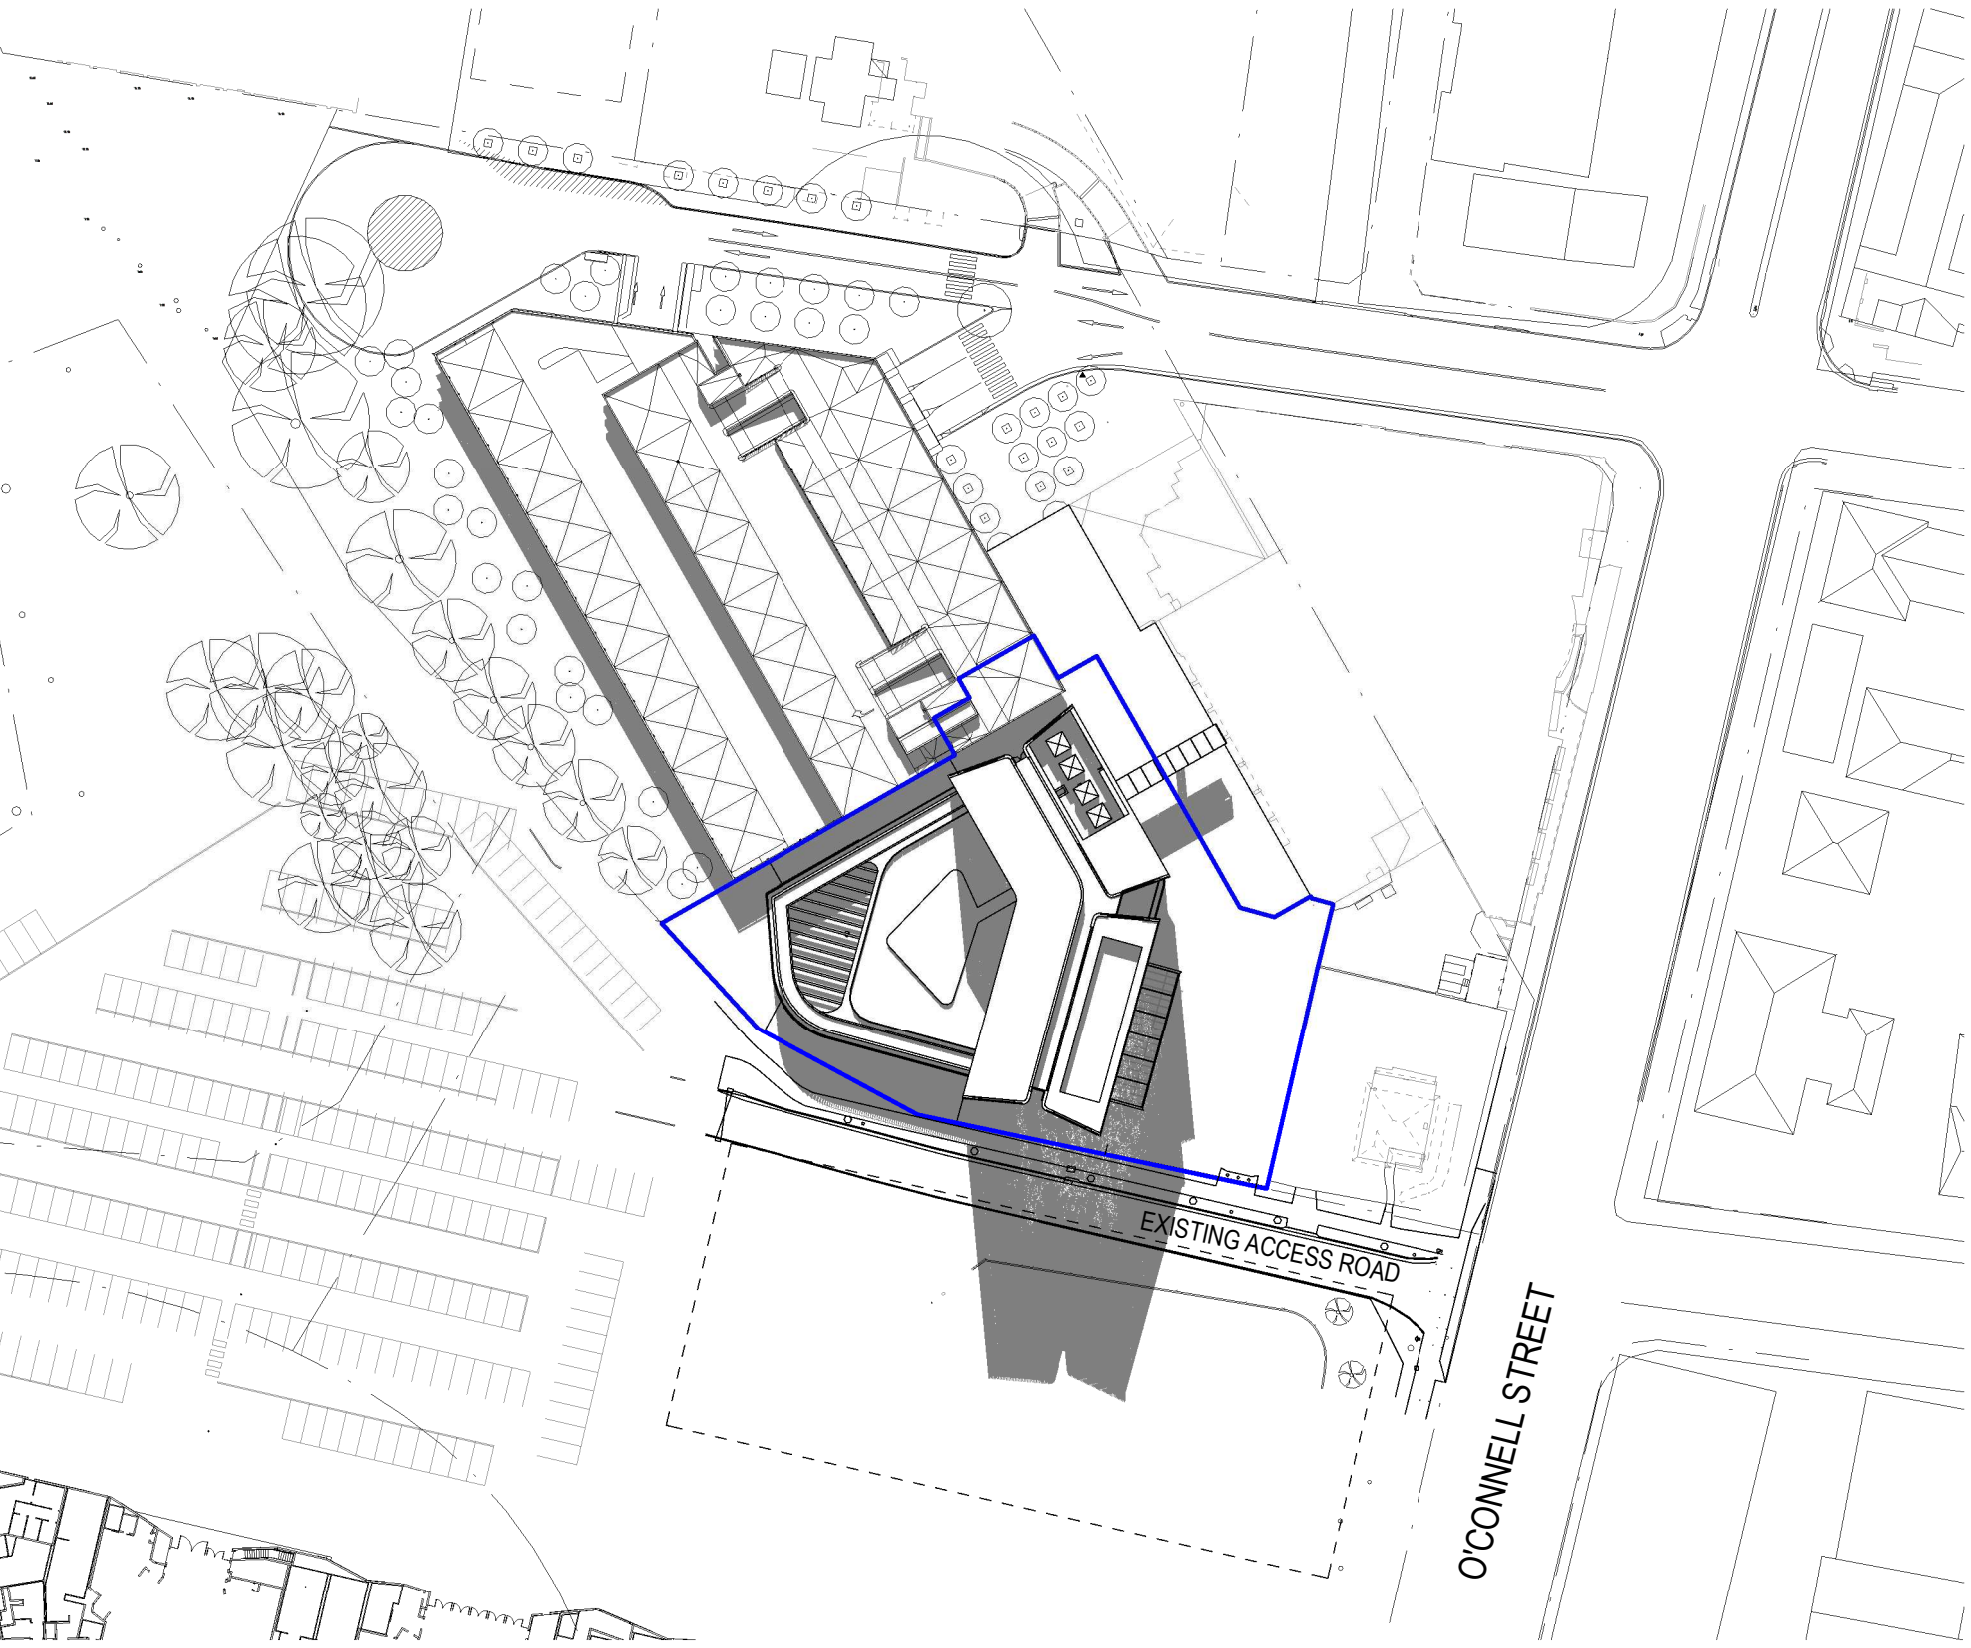

4 PROPOSED - 22 JUNE - 1200
1:1000

REFERENCE MAP (NTS)

TRUE NORTH

SCALE BAR

0 20 40 80m

1:1000

CC	FOR SSDA - REVISED ROAD ACCESS	20.10.2021
BB	FOR SSDA - REDUCED HEIGHT	09.04.2021
AA	FOR SSDA	05.12.2018

REV	DESCRIPTION	DATE

© COPYRIGHT OF THIS DRAWING IS VESTED IN HASSELL.
2018 HASSELL. LTD.

CONSULTANT
HASSELL Limited ABN 007 711 435
LEVEL 2, PIER 8/9,
23 HICKSON ROAD
SYDNEY NSW 2000 AUSTRALIA
SYDNEY@HASSELLSTUDIO.COM
T +61 2 9101 2000 F +61 2 9101 2100
Nominated Architects NSW: Tony Griest 5350 Glenn Scott 6842 Ross de la Motte 7398

HASSELL

CLIENT
PARRAMATTA LEAGUES CLUB



PROJECT
PROPOSED PARRAMATTA LEAGUES CLUB HOTEL

1 EELS PLACE, PARRAMATTA, NSW 2150

DRAWING TITLE
SHADOW ANALYSIS - 22 JUNE - SHEET 2

STATUS
SSD APPLICATION

SCALE @ A1 1 : 1000	DRAWN HASSELL	REVIEWED LV	APPROVED GS
PROJECT NUMBER 012981	DRAWING NUMBER DA_4401	REV	CC


Original Sheet Size A1 - 841 x 594mm

19/10/2021 11:27:17 AM


BIN 360/Parramatta Leagues Club Hotel/PLC HOTEL.DA.rvt

SHADOW ANALYSIS - PLAN DIAGRAMS

EXISTING

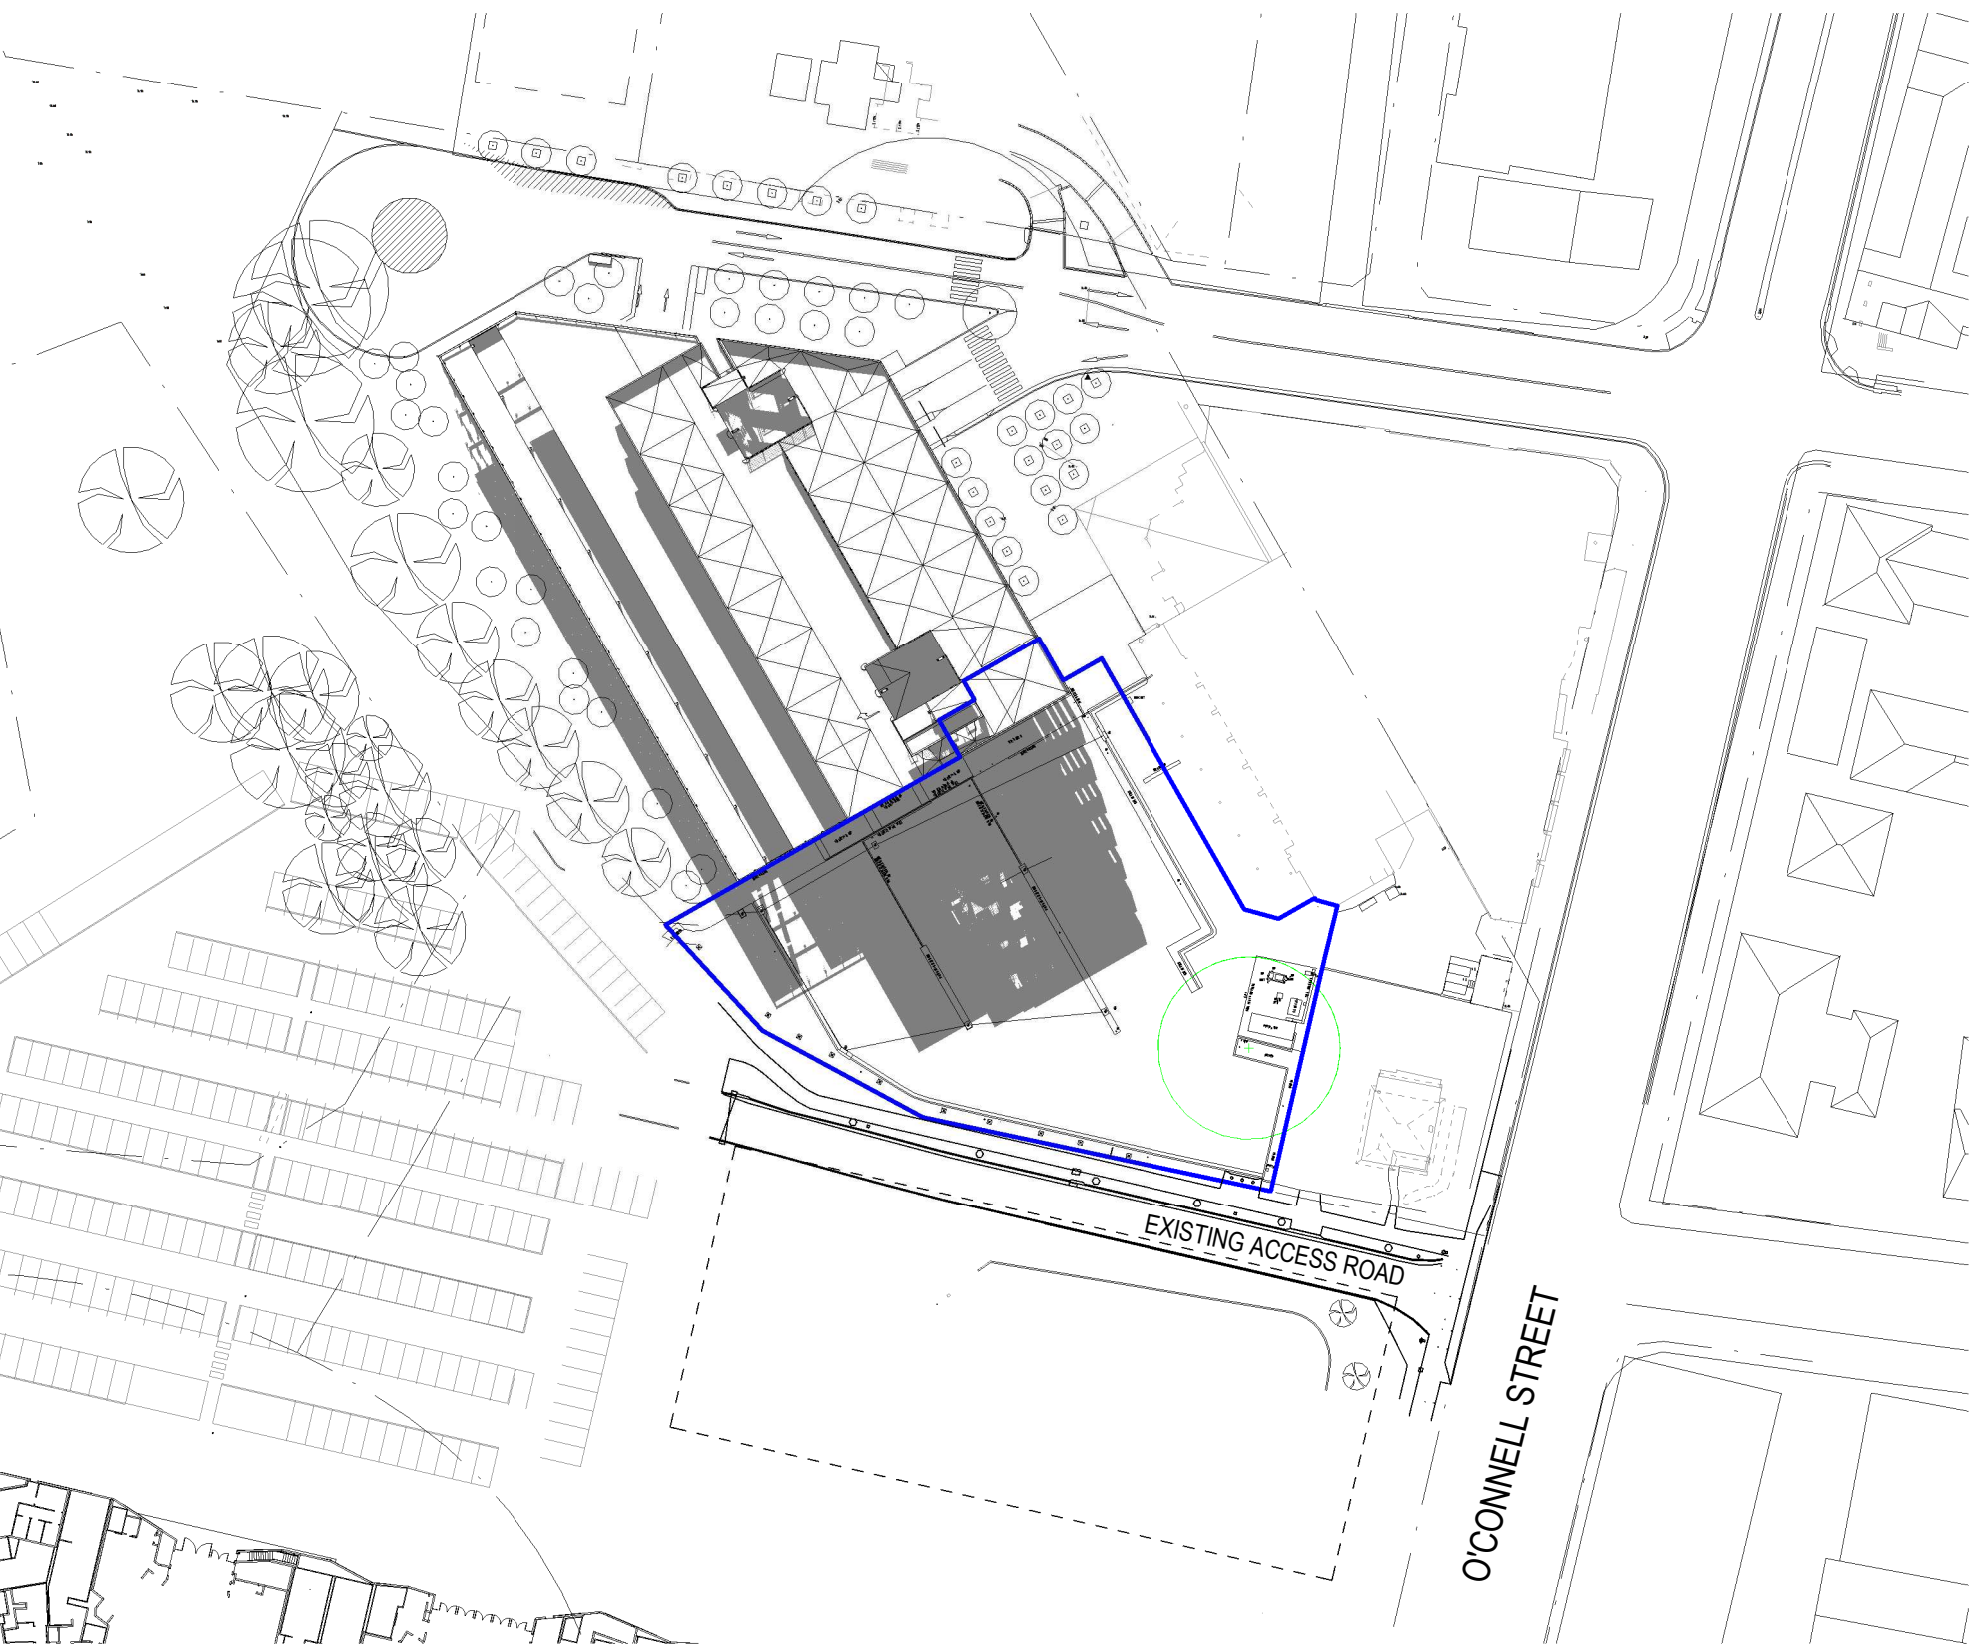


1 EXISTING - 22 JUNE - 1300
1:1000

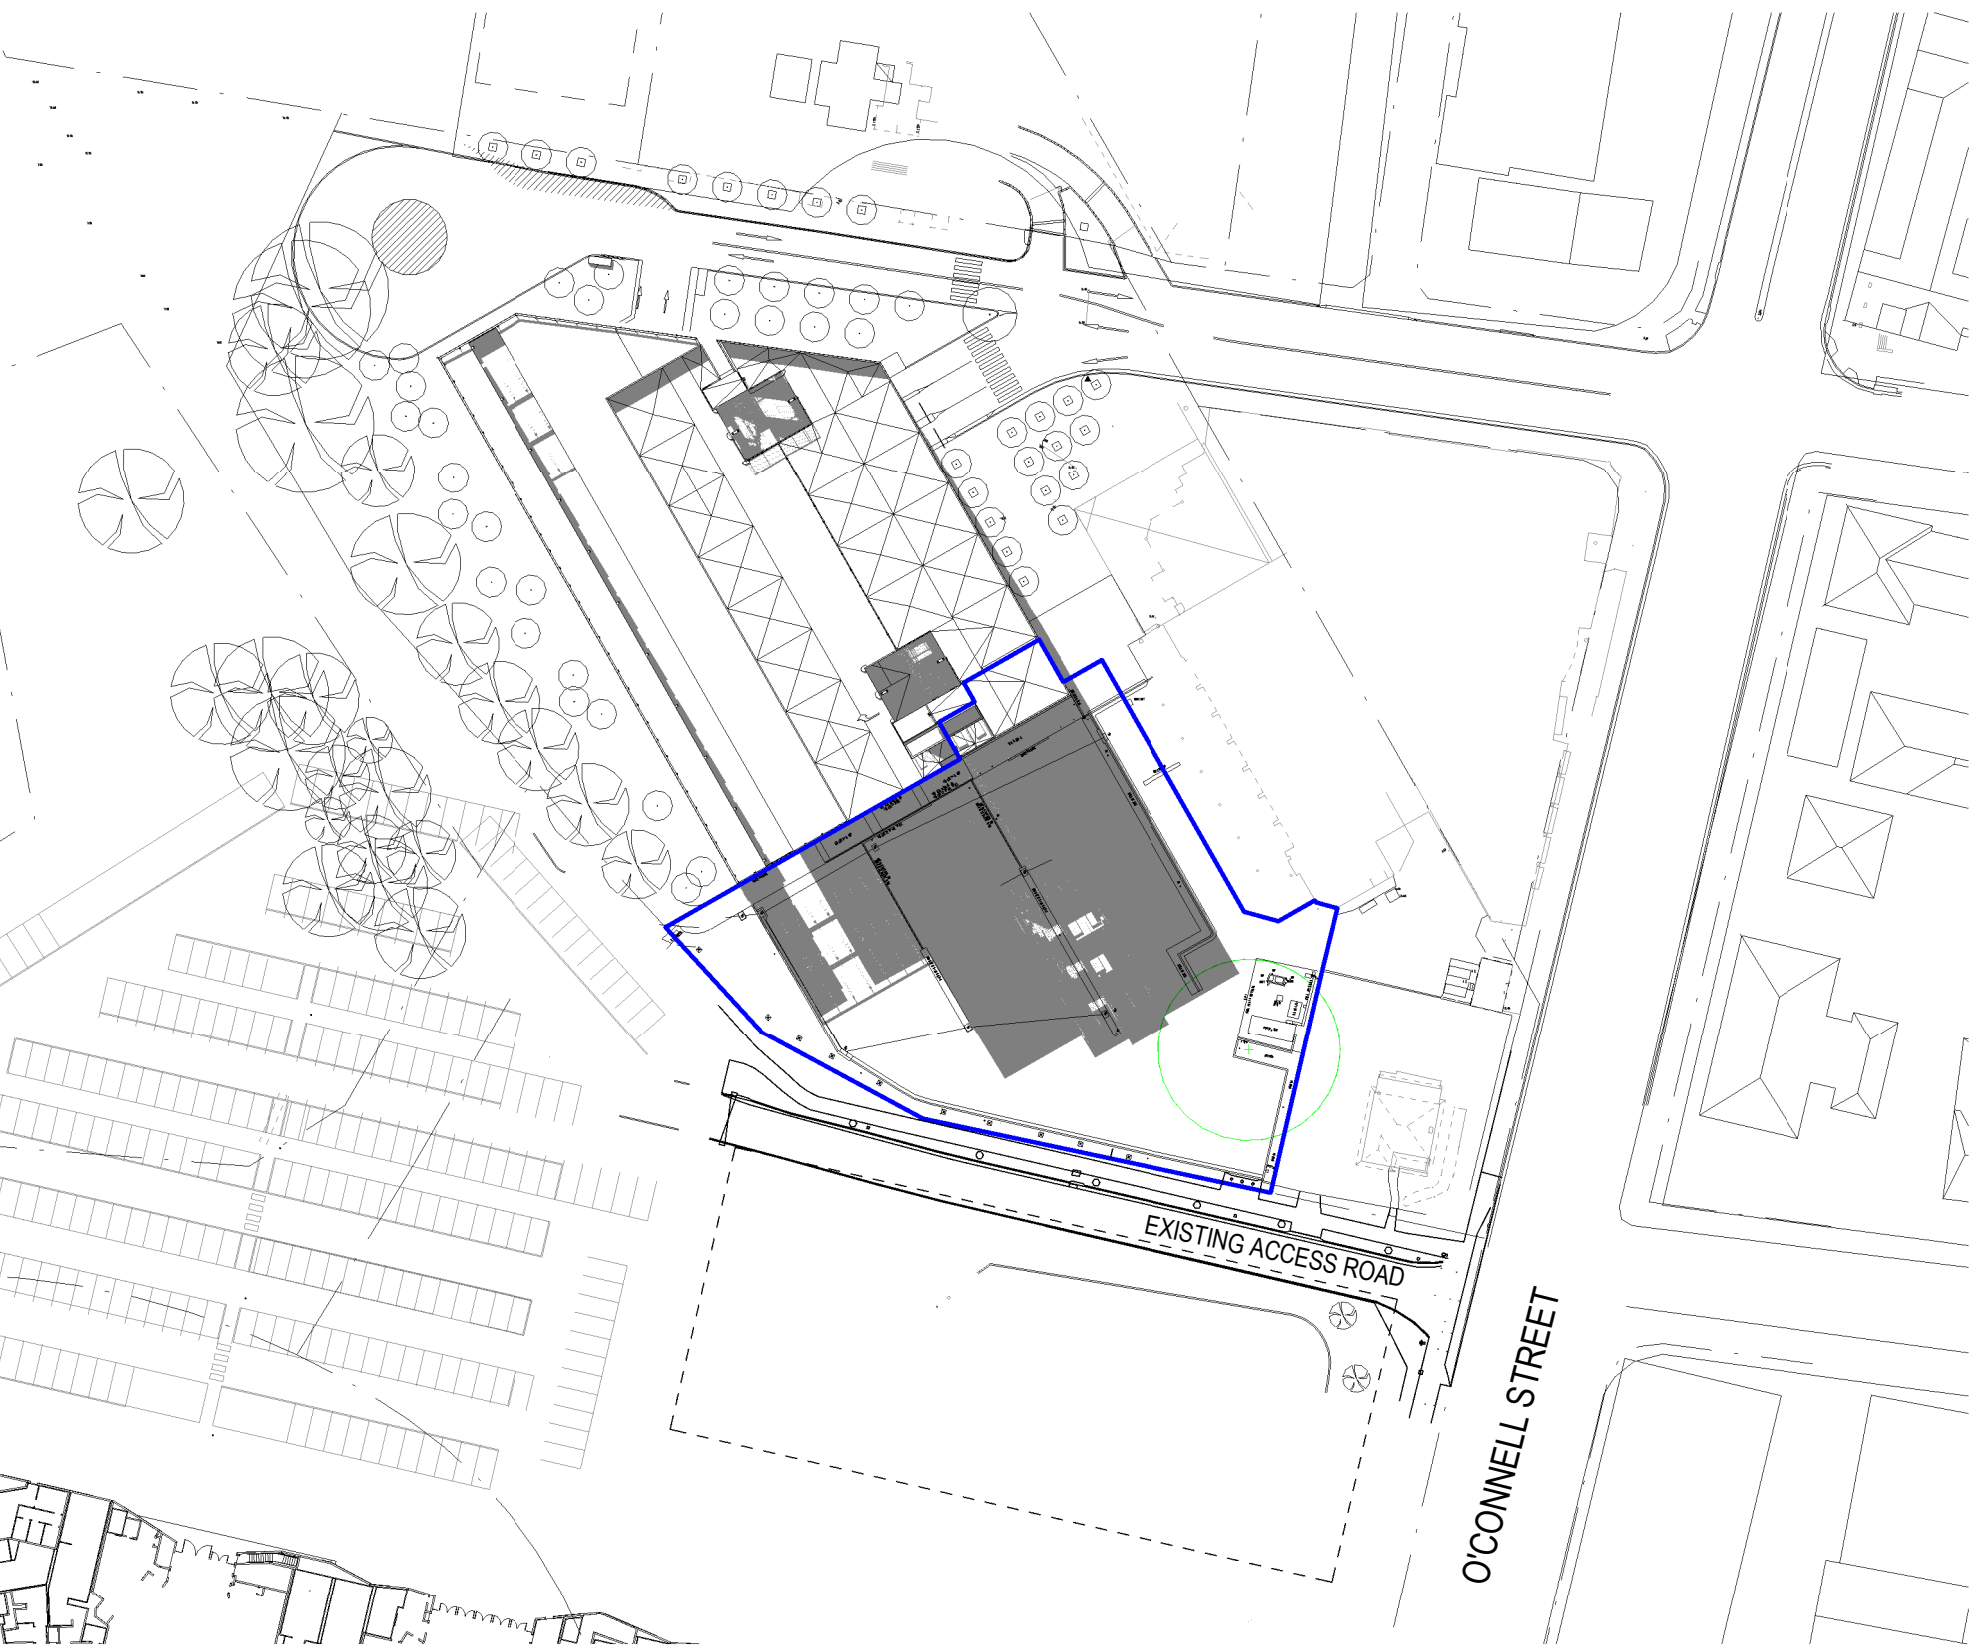


2 EXISTING - 22 JUNE - 1400
1:1000

PROPOSED

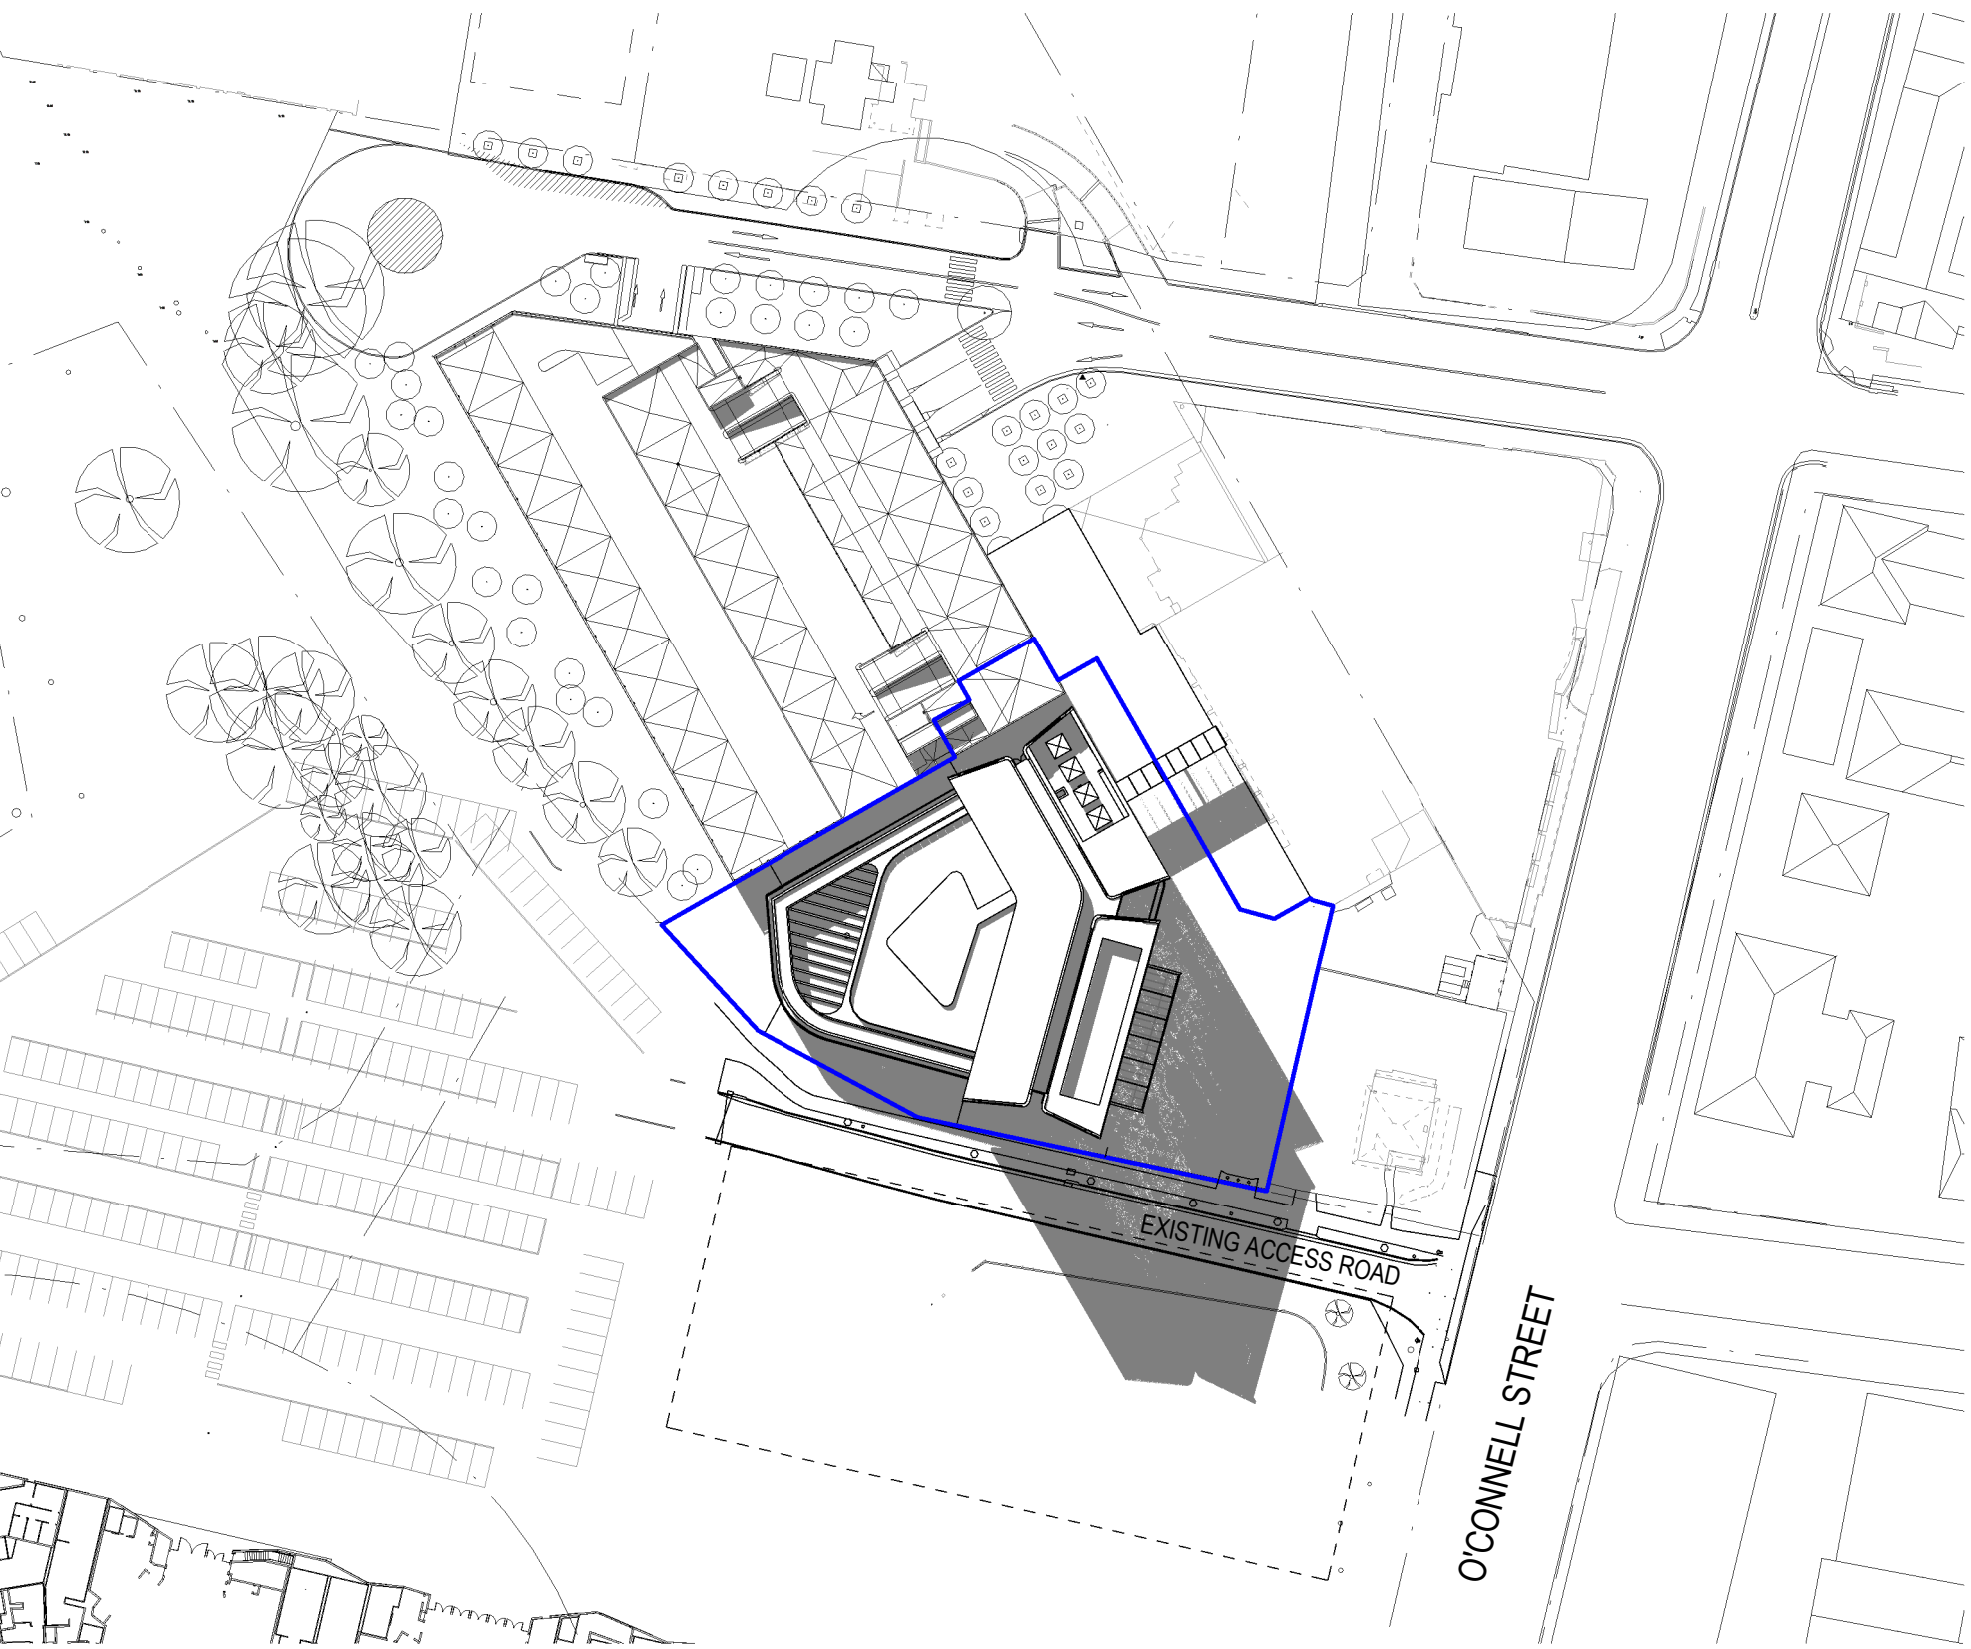

3 PROPOSED - 22 JUNE - 1300
1:1000

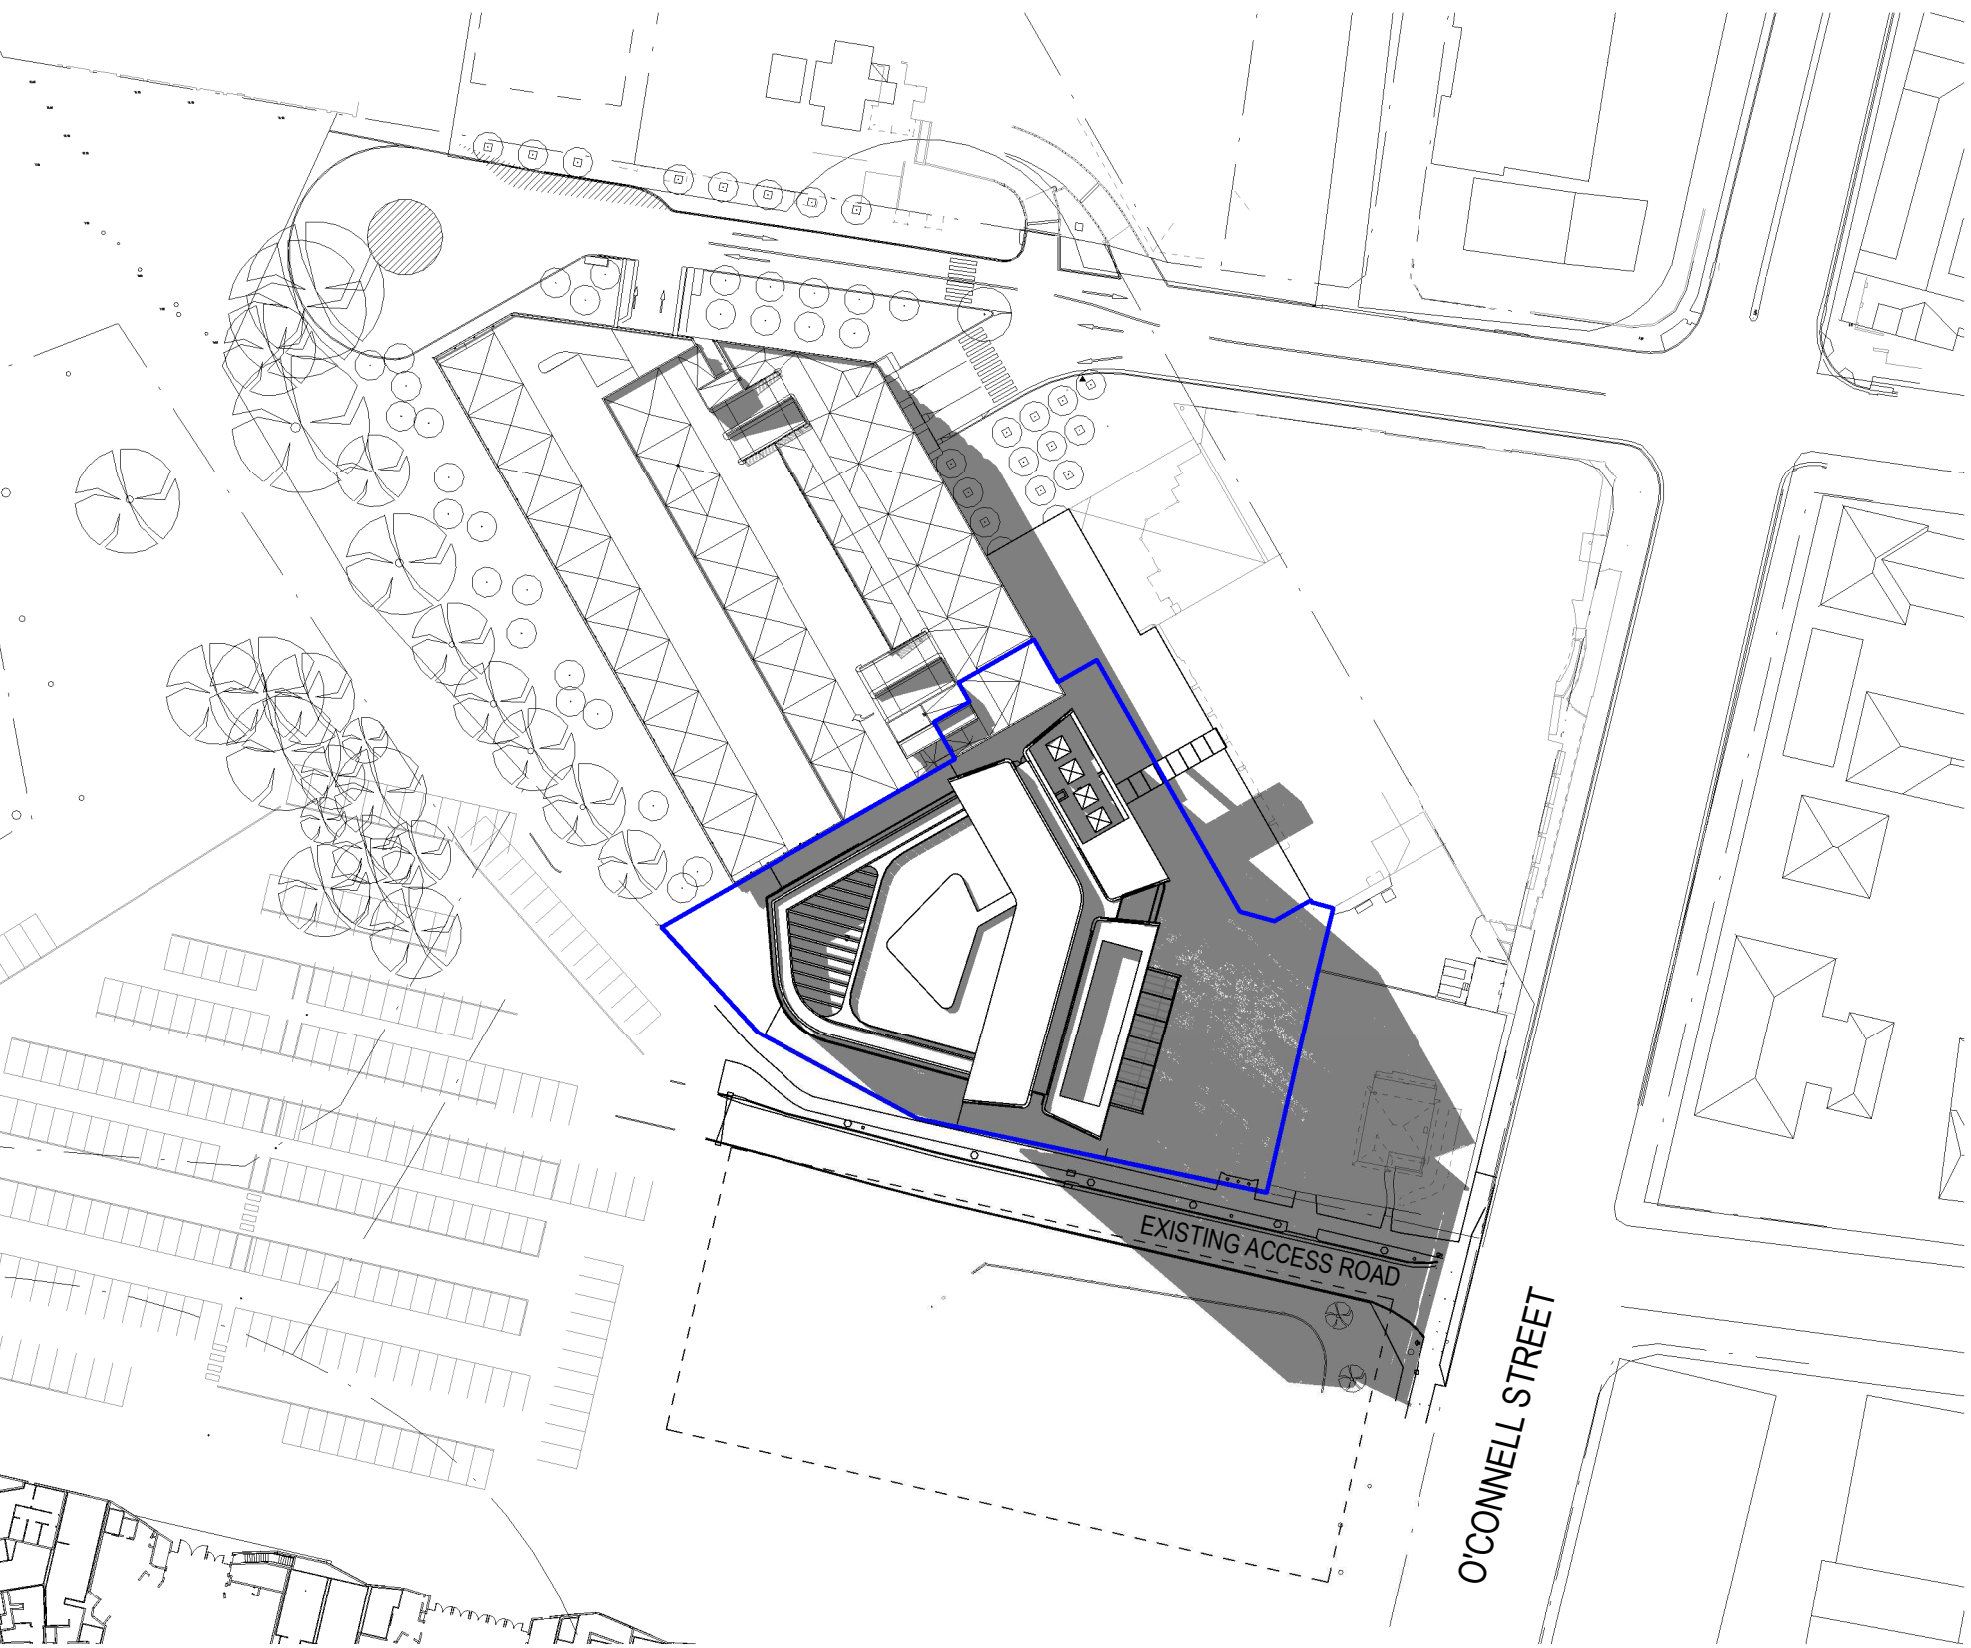

4 PROPOSED - 22 JUNE - 1400
1:1000

REFERENCE MAP (NTS)

TRUE NORTH

SCALE BAR

0 20 40 80m

1:1000

CC	FOR SSDA - REVISED ROAD ACCESS	20.10.2021
BB	FOR SSDA - REDUCED HEIGHT	09.04.2021
AA	FOR SSDA	05.12.2018

REV	DESCRIPTION	DATE

© COPYRIGHT OF THIS DRAWING IS VESTED IN HASSELL.
2018 HASSELL. LTD.

CONSULTANT
HASSELL Limited ABN 007 711 435
LEVEL 2, PIER 8/9,
23 HICKSON ROAD
SYDNEY NSW 2000 AUSTRALIA
SYDNEY@HASSELLSTUDIO.COM
T +61 2 9101 2000 F +61 2 9101 2100
Nominated Architects NSW: Tony Griest 5350 Glenn Scott 6842 Ross de la Motte 7398

HASSELL

CLIENT
PARRAMATTA LEAGUES CLUB

PARRAMATTA
LEAGUES

Home of the Eels

PROJECT
PROPOSED PARRAMATTA LEAGUES CLUB HOTEL

1 EELS PLACE, PARRAMATTA, NSW 2150

DRAWING TITLE
SHADOW ANALYSIS - 22 JUNE - SHEET 3

STATUS
SSD APPLICATION

SCALE @ A1 1 : 1000	DRAWN HASSELL	REVIEWED LV	APPROVED GS
PROJECT NUMBER 012981	DRAWING NUMBER DA_4402	REV	CC


Original Sheet Size A1 - 841 x 594mm

19/10/2021 11:25:11 AM

BIN 360/Parramatta Leagues Club Hotel/PLC HOTEL.DA.rvt


SHADOW ANALYSIS - PLAN DIAGRAMS

EXISTING

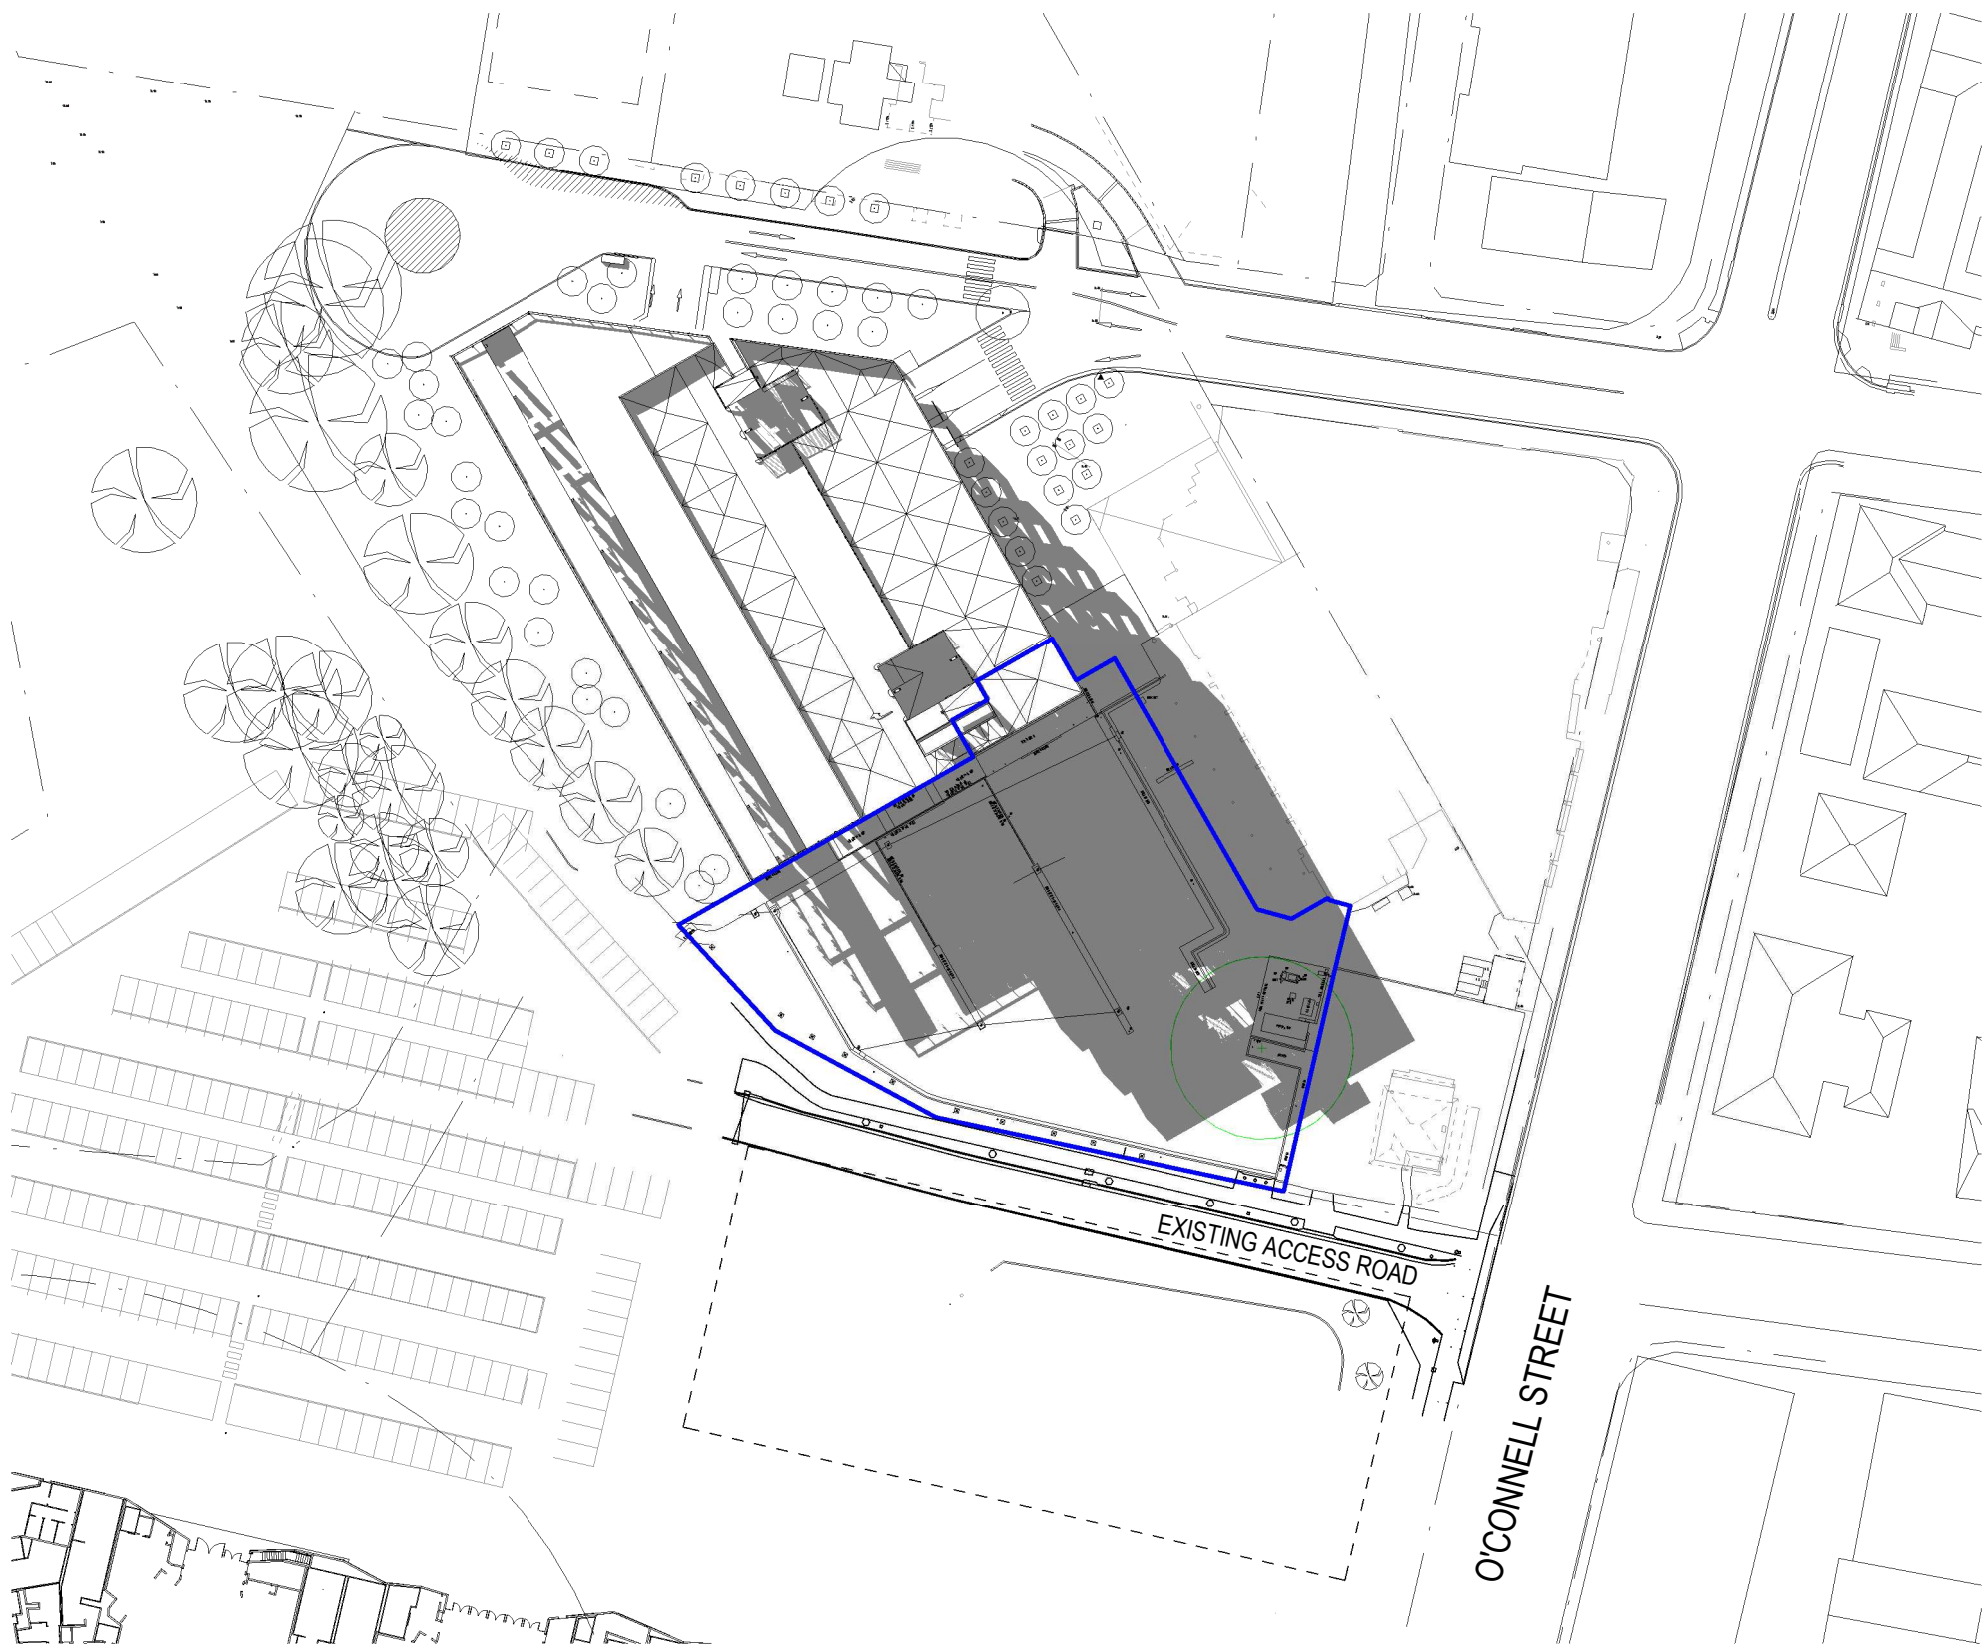



1 EXISTING - 22 JUNE - 1500
1:1000

PROPOSED

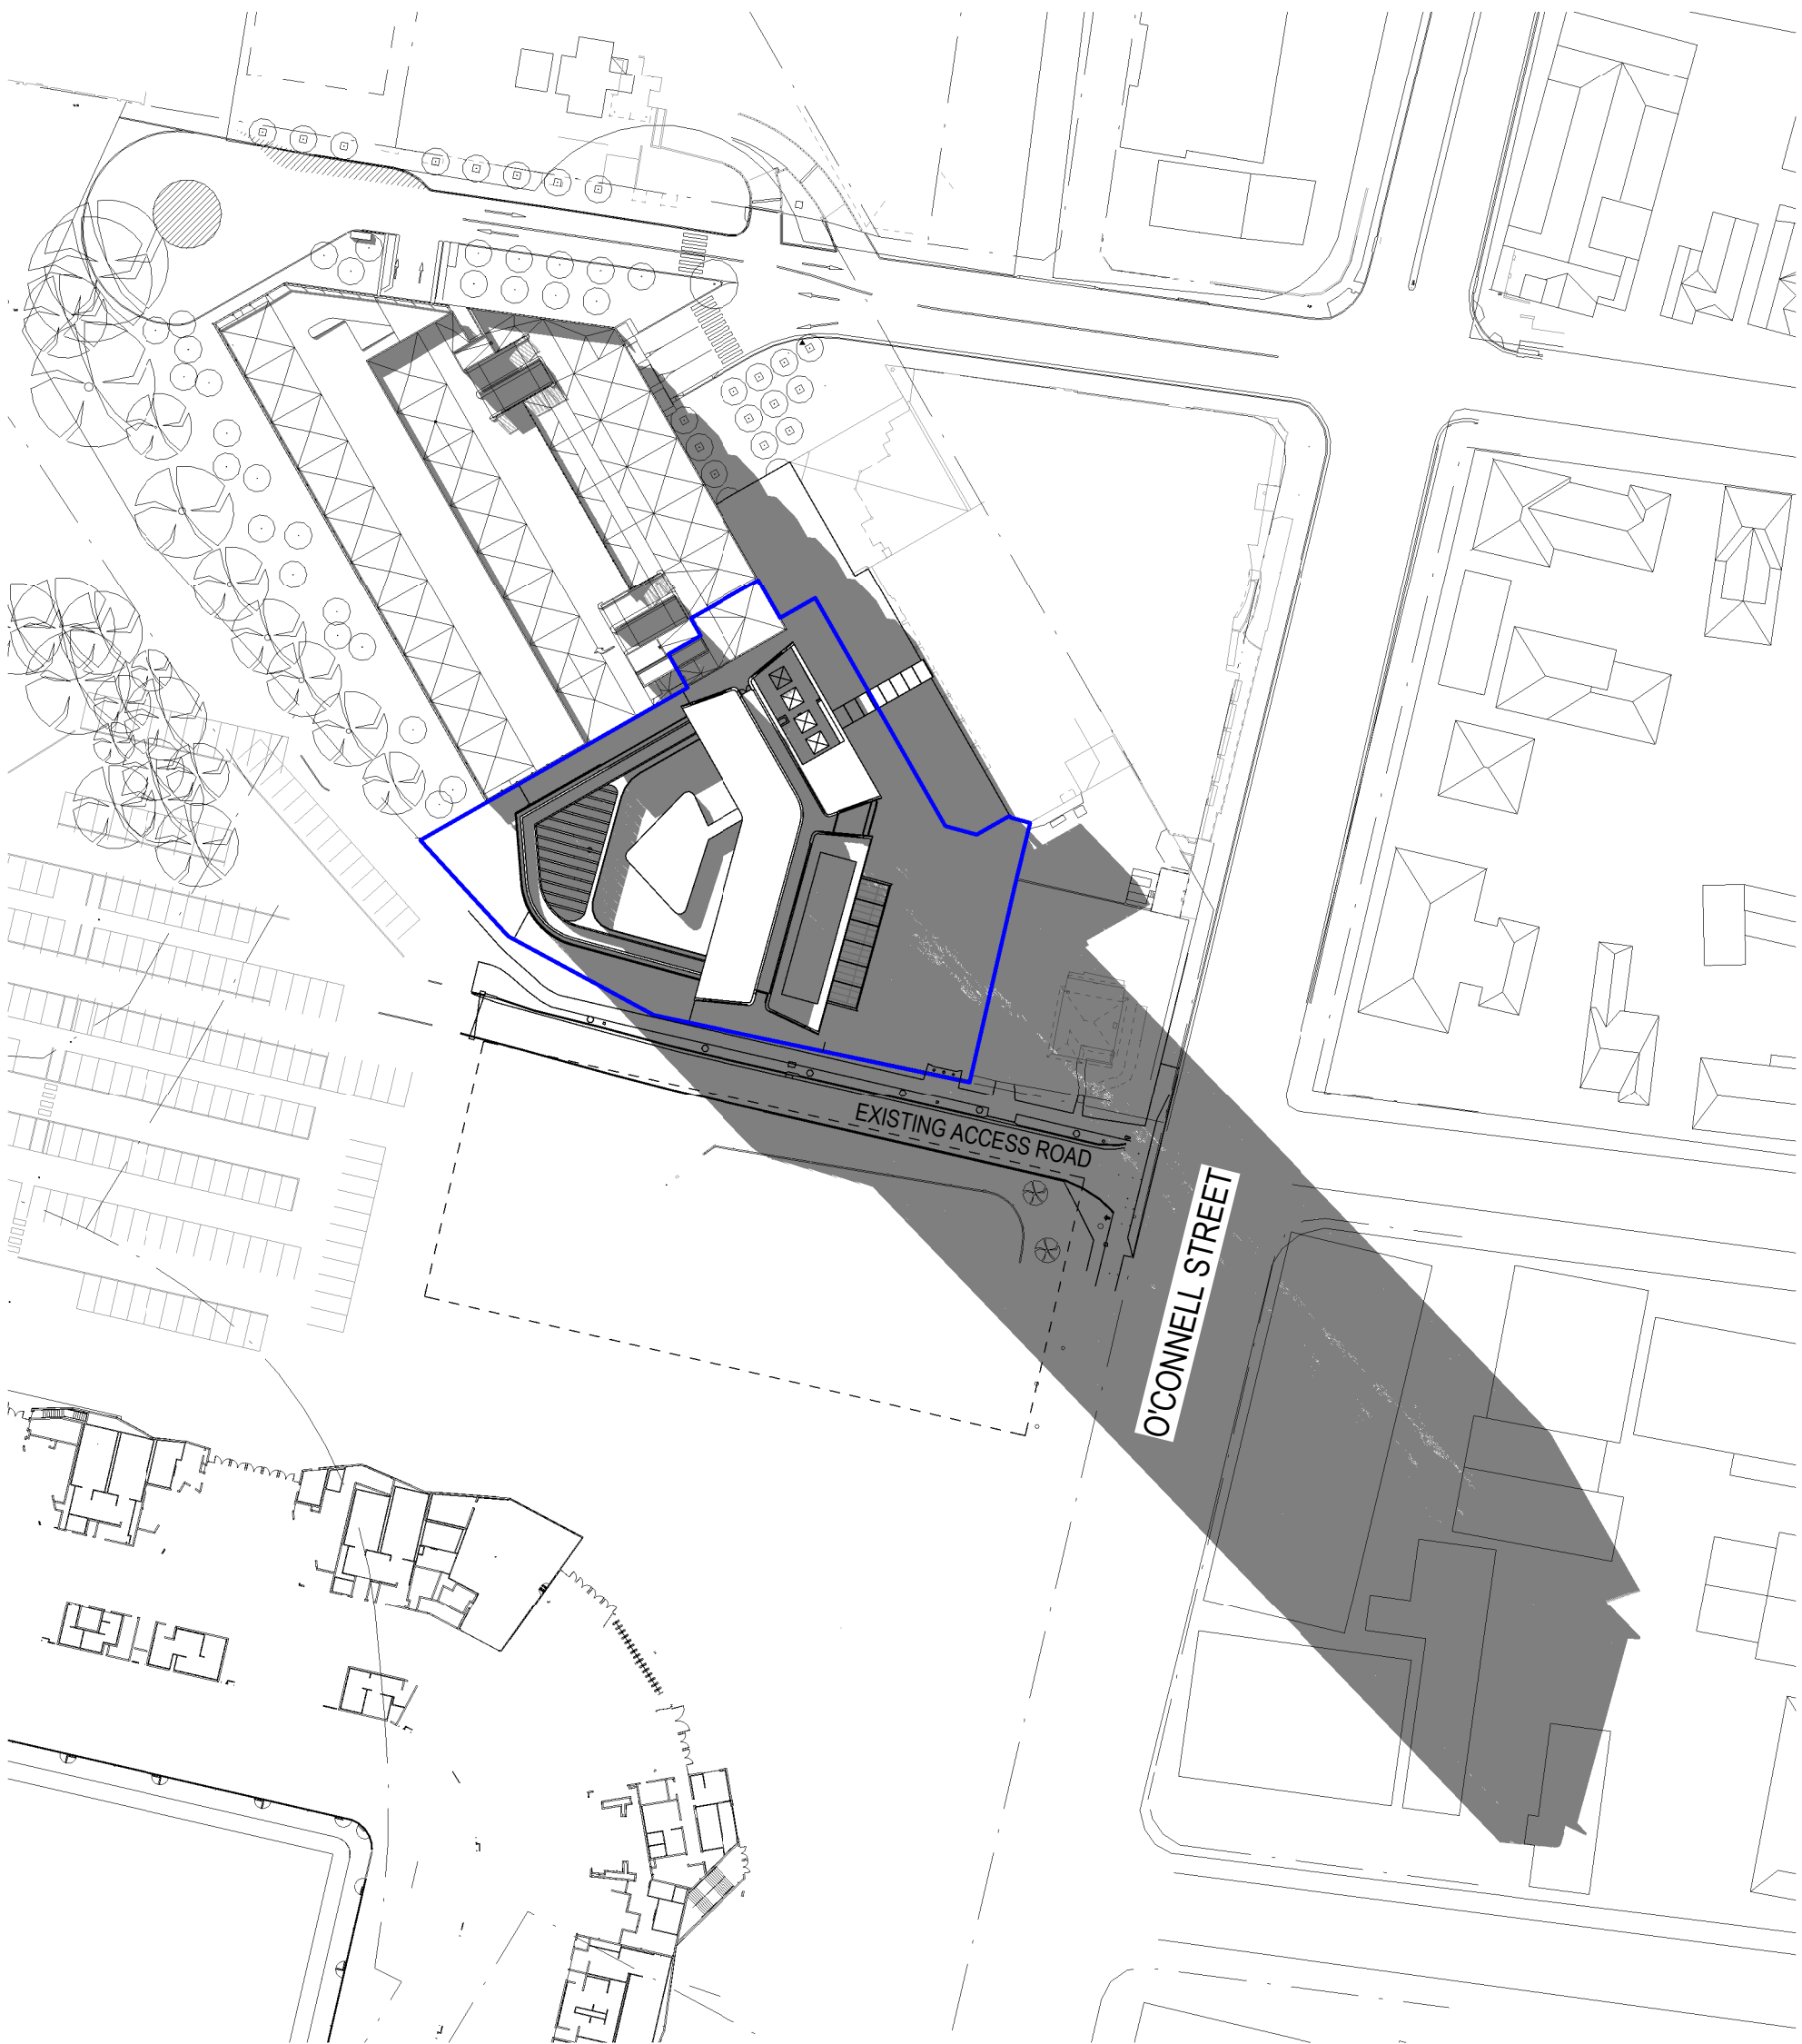

2 PROPOSED - 22 JUNE - 1500
1:1000

REFERENCE MAP (NTS) TRUE NORTH

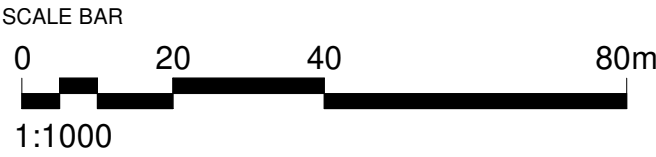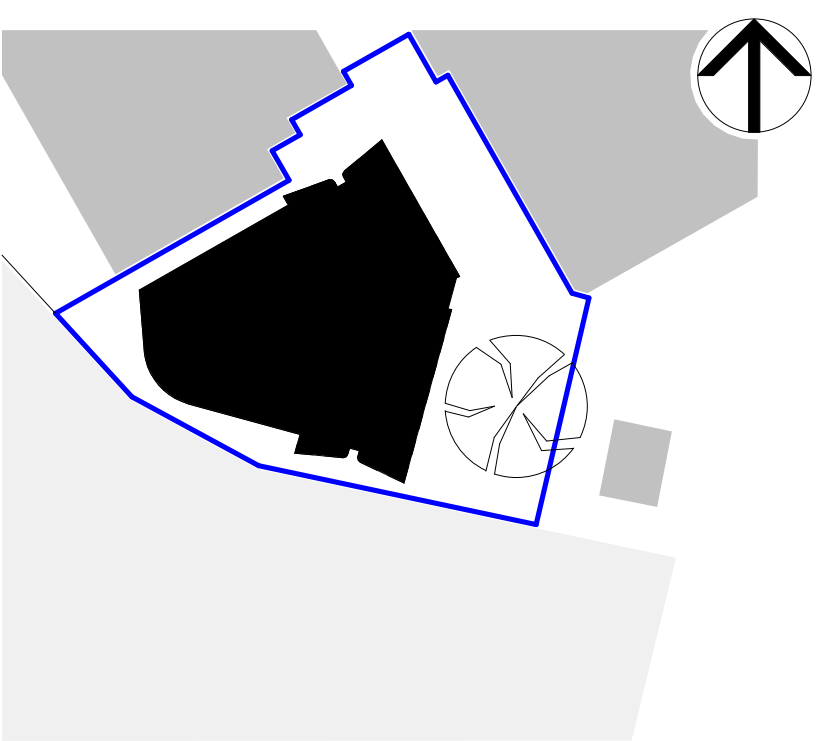

CC	FOR SSDA - REVISED ROAD ACCESS	20.10.2021
BB	FOR SSDA - REDUCED HEIGHT	09.04.2021
AA	FOR SSDA	05.12.2018
REV	DESCRIPTION	DATE

© COPYRIGHT OF THIS DRAWING IS VESTED IN HASSELL.
2018 HASSELL. LTD.

CONSULTANT
HASSELL Limited ABN 007 711 435
LEVEL 2, PIER 8/9,
23 HICKSON ROAD
SYDNEY NSW 2000 AUSTRALIA
SYDNEY@HASSELLSTUDIO.COM
T +61 2 9101 2000 F +61 2 9101 2100
Nominated Architects NSW: Tony Griest 5350 Glenn Scott 6842 Ross de la Motte 7398

HASSELL

CLIENT
PARRAMATTA LEAGUES CLUB


PROJECT
PROPOSED PARRAMATTA LEAGUES CLUB HOTEL

1 EELS PLACE, PARRAMATTA, NSW 2150


DRAWING TITLE
SHADOW ANALYSIS - 22 JUNE - SHEET 4

STATUS
SSD APPLICATION


SCALE @ A1 1 : 1000	DRAWN HASSELL	REVIEWED LV	APPROVED GS
PROJECT NUMBER 012981	DRAWING NUMBER DA_4403	REV	CC

SHADOW ANALYSIS - PLAN DIAGRAMS

EXISTING

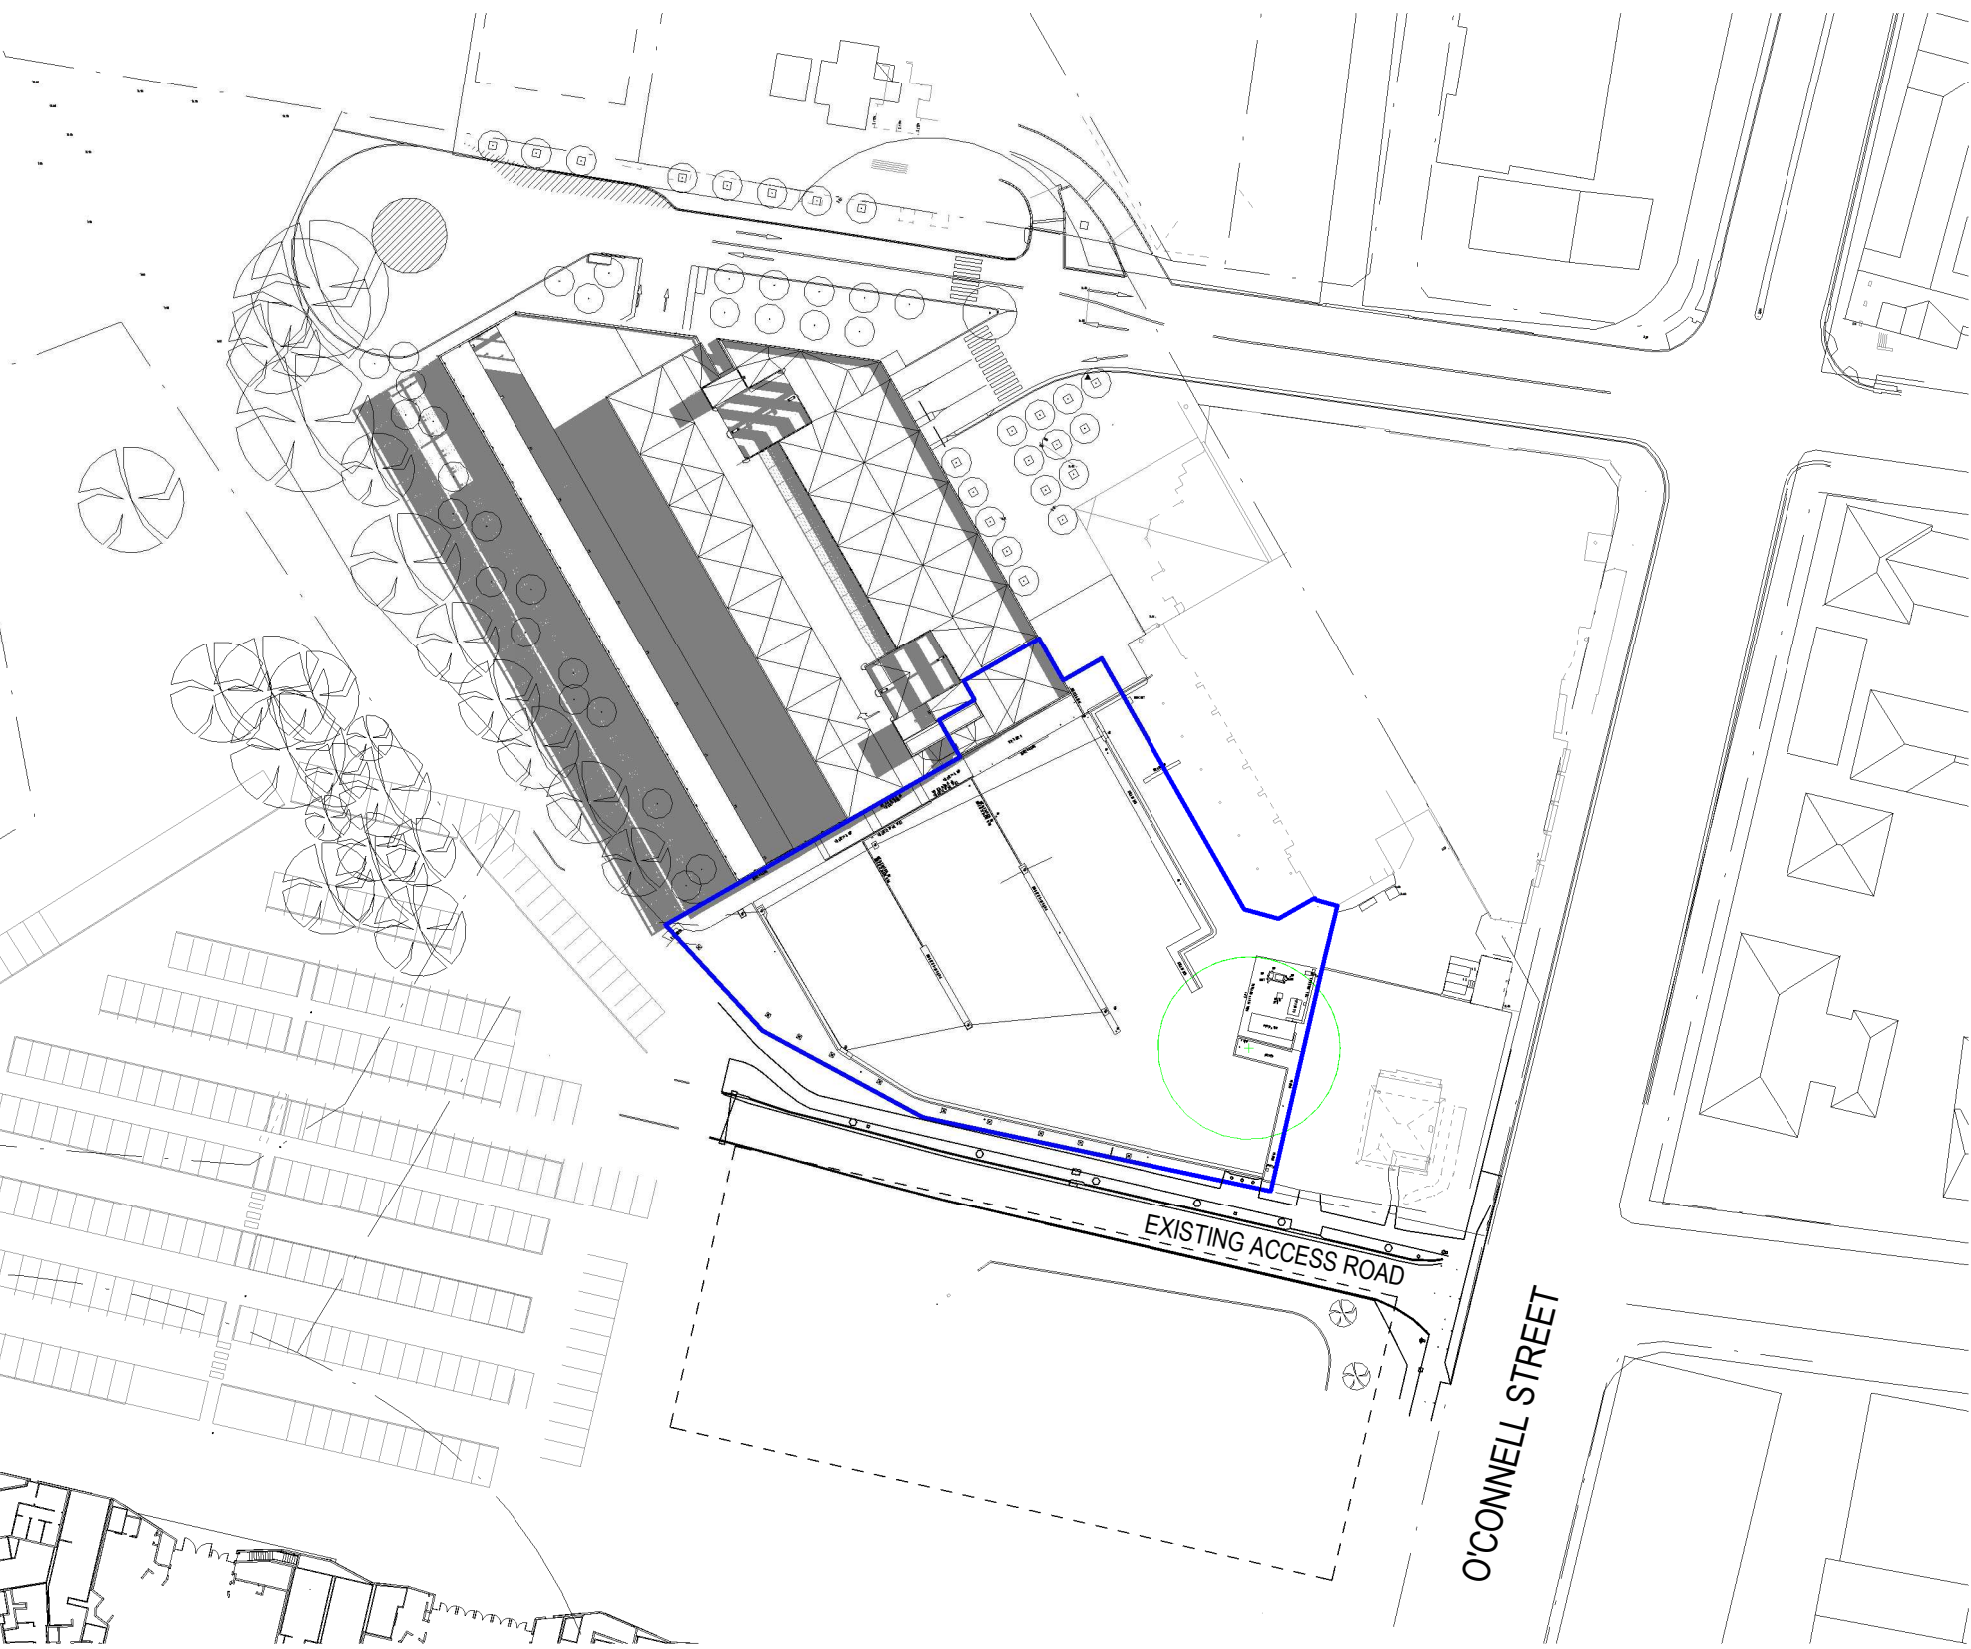


1 EXISTING - 21 SEPTEMBER - 0900
1:1000

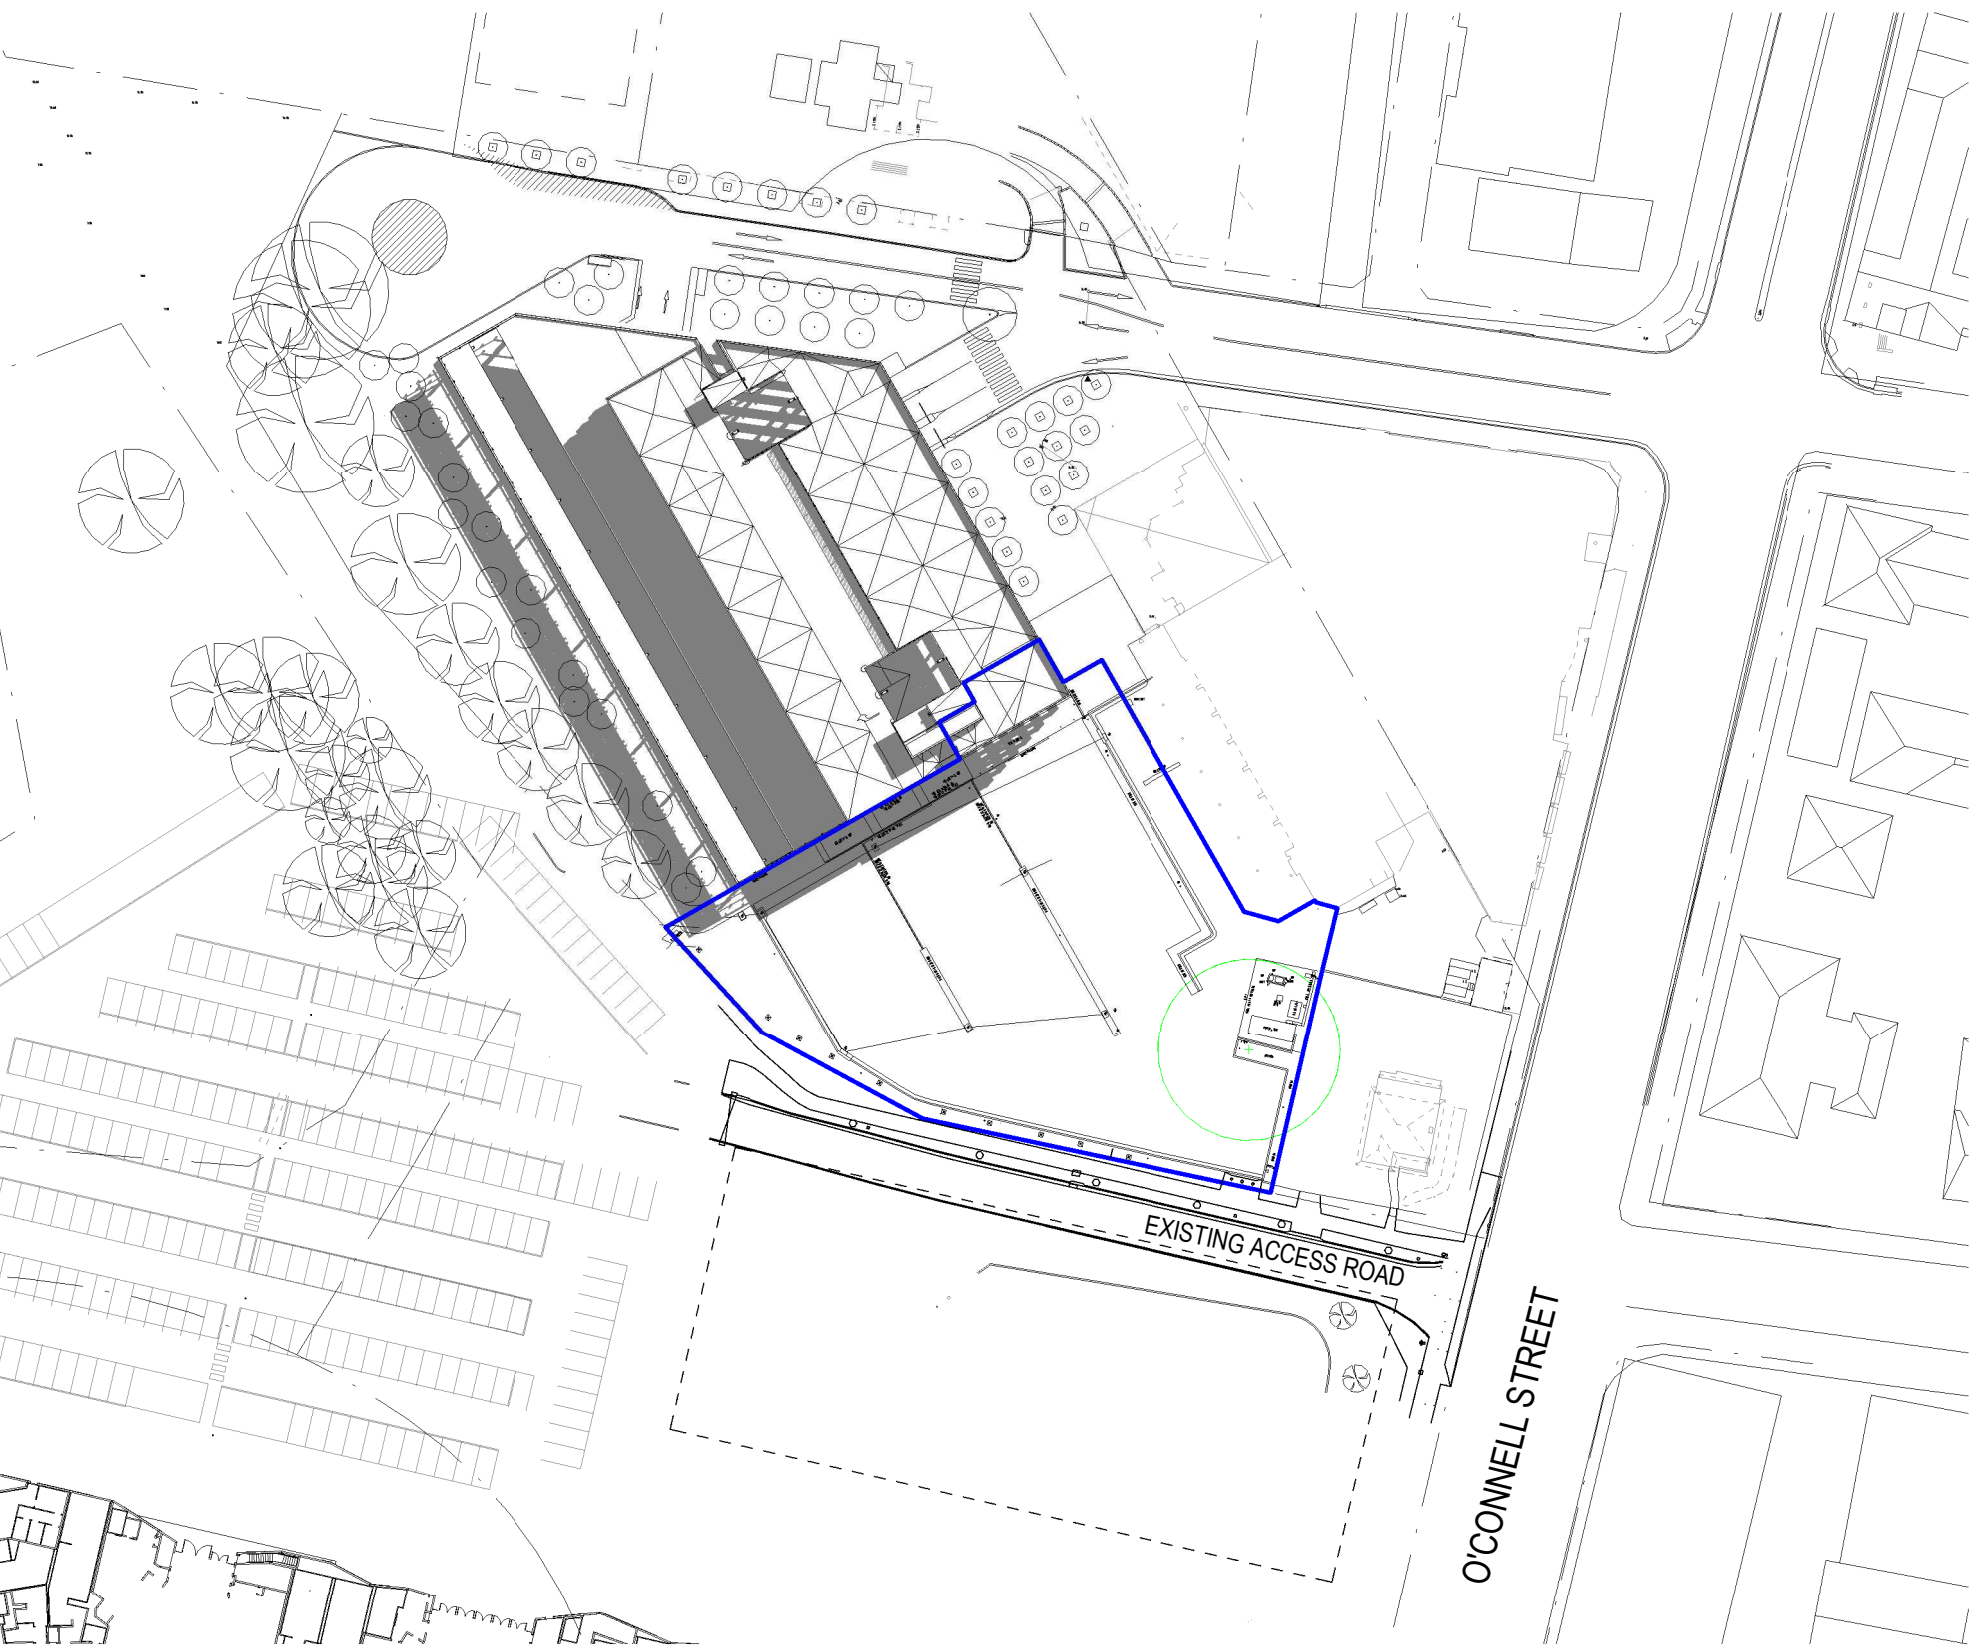


2 EXISTING - 21 SEPTEMBER - 1000
1:1000

PROPOSED

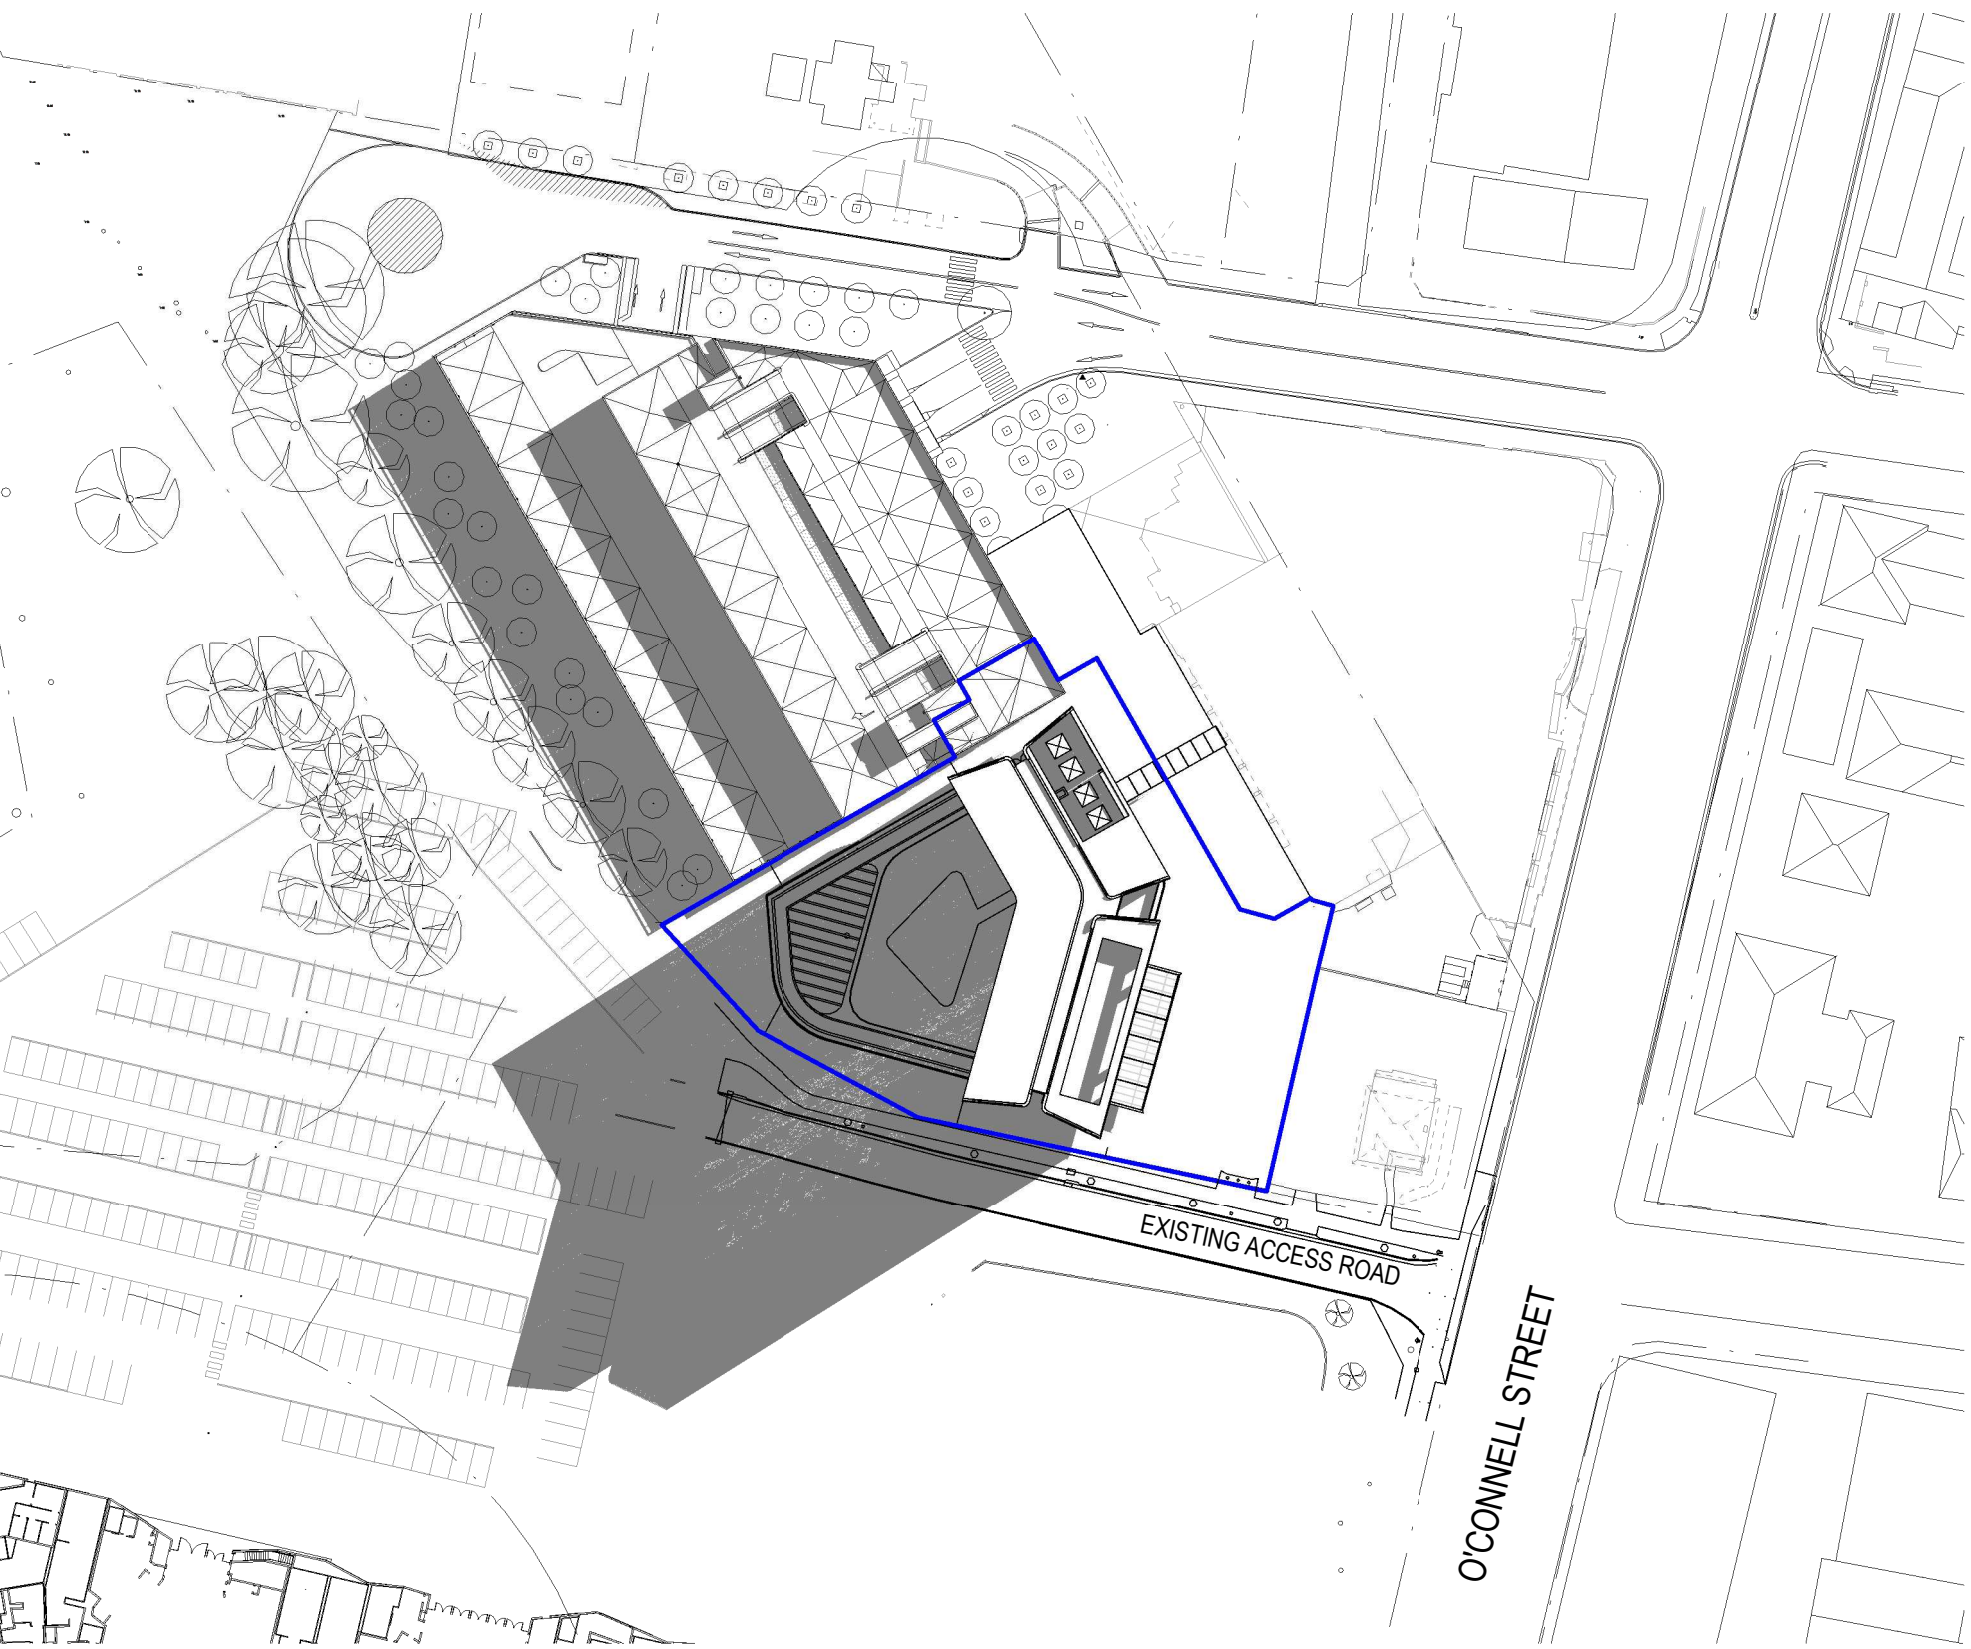

3 PROPOSED - 21 SEPTEMBER - 0900
1:1000

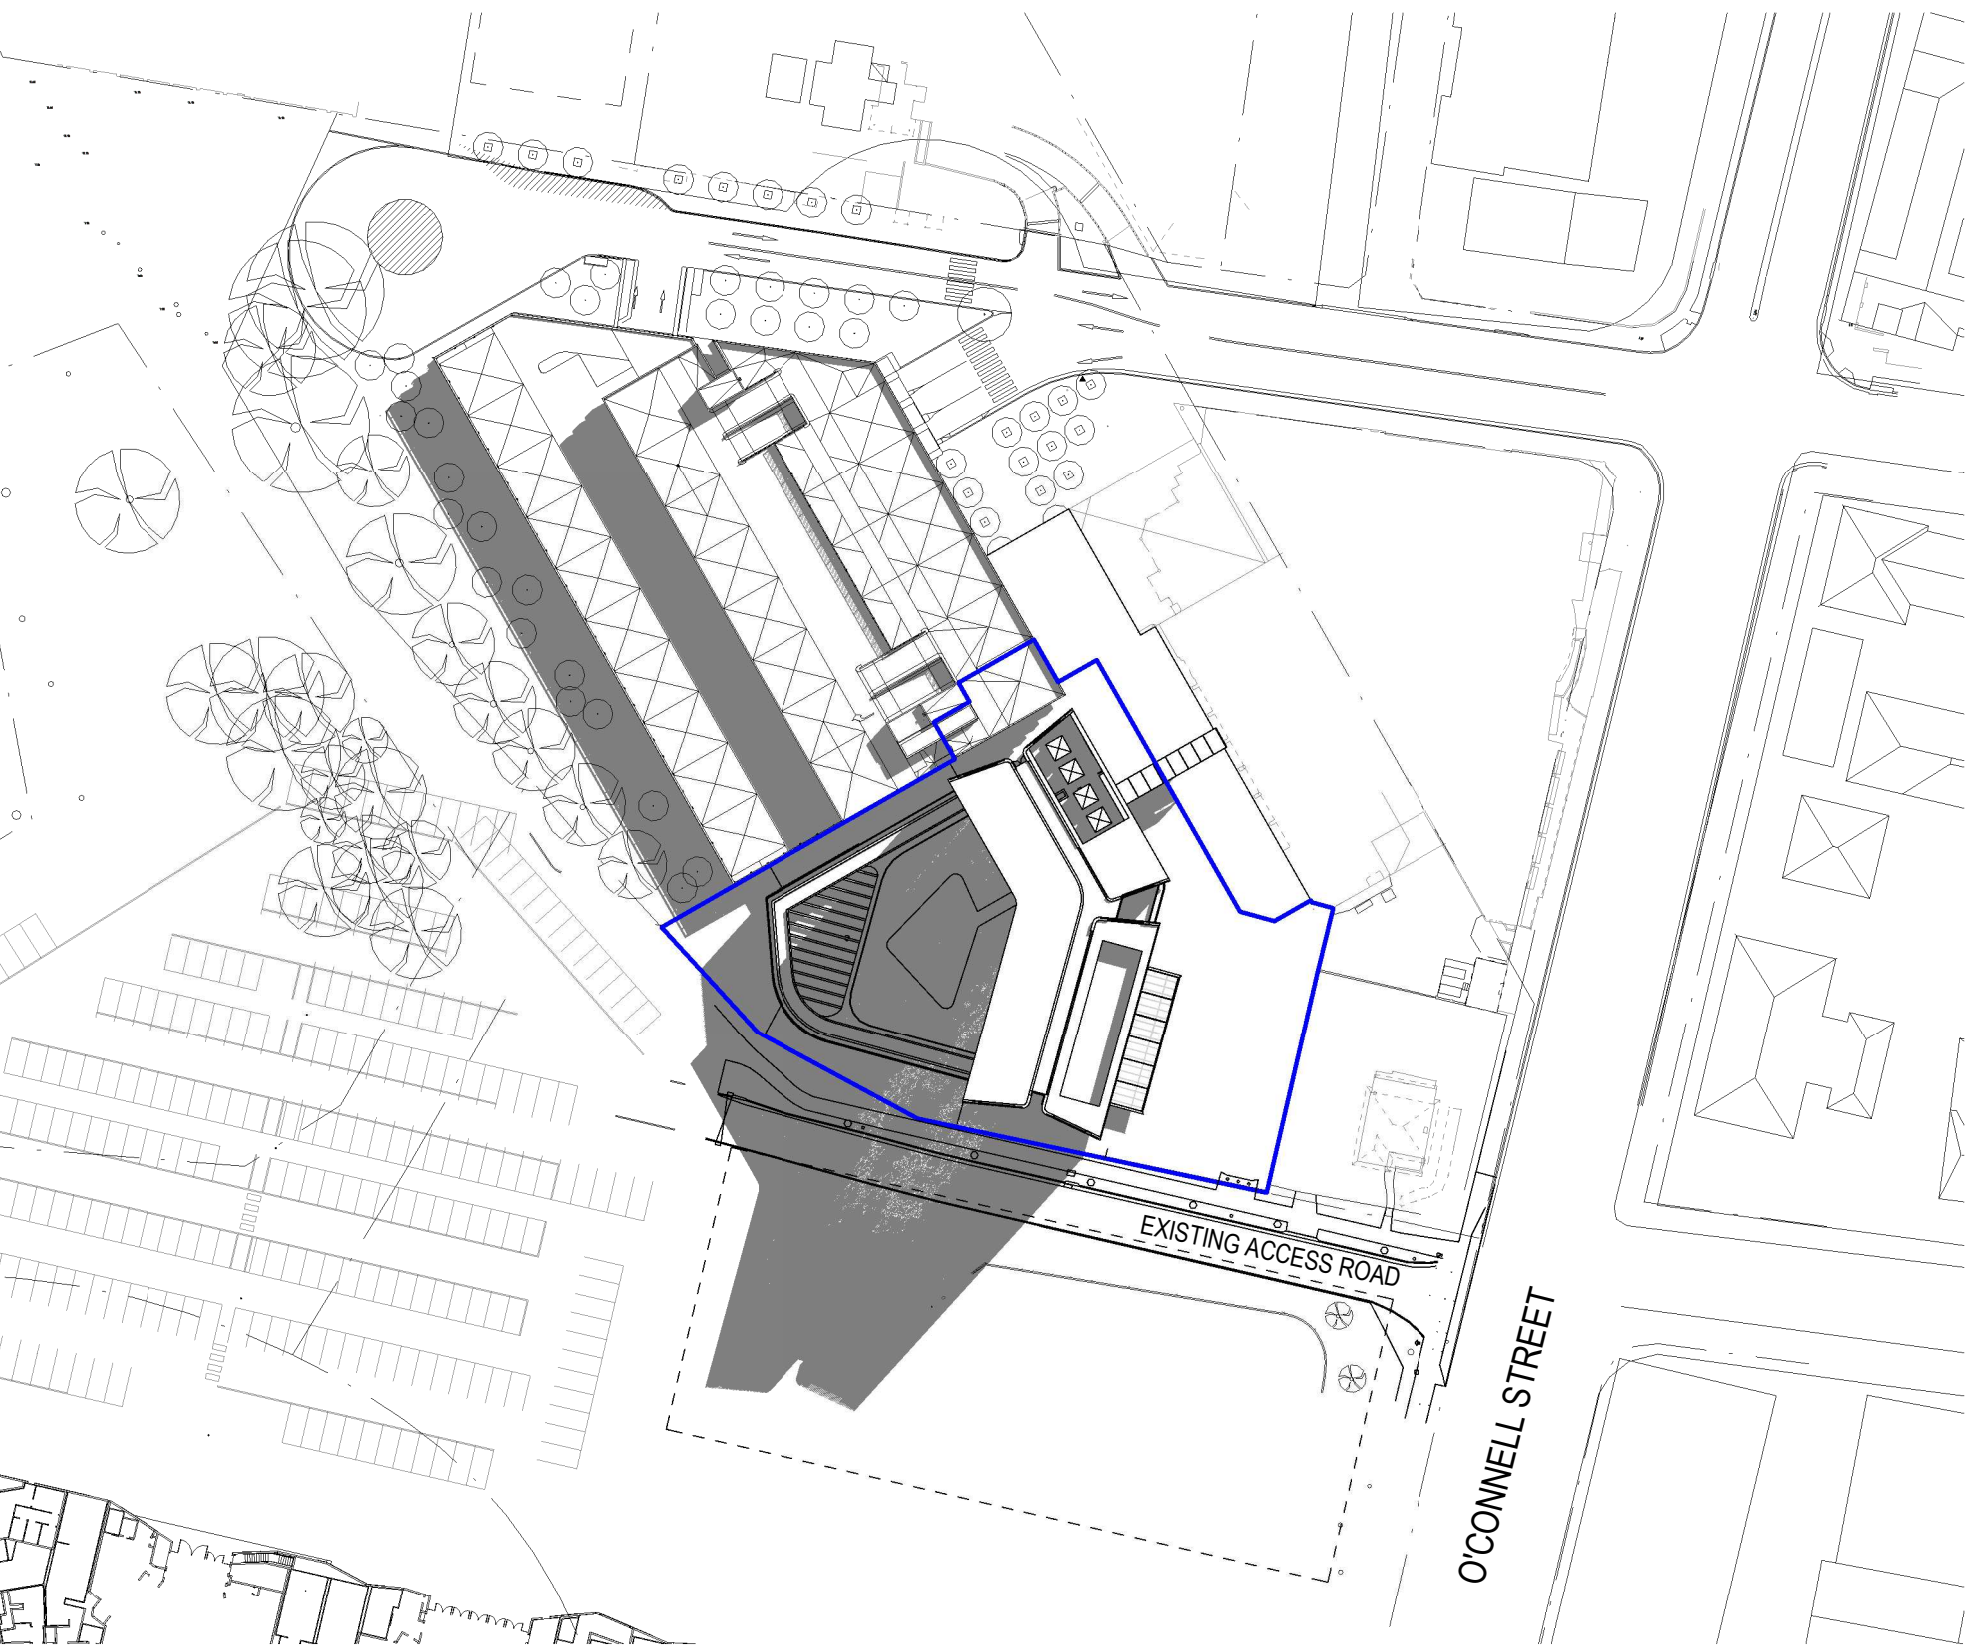

4 PROPOSED - 21 SEPTEMBER - 1000
1:1000

REFERENCE MAP (NTS)

TRUE NORTH

SCALE BAR

0 20 40 80m

1:1000

CC	FOR SSDA - REVISED ROAD ACCESS	20.10.2021
BB	FOR SSDA - REDUCED HEIGHT	09.04.2021
AA	FOR SSDA	03.12.2018

REV	DESCRIPTION	DATE

© COPYRIGHT OF THIS DRAWING IS VESTED IN HASSELL.
2018 HASSELL. LTD.

CONSULTANT
HASSELL Limited ABN 007 711 435
LEVEL 2, PIER 8/9,
23 HICKSON ROAD
SYDNEY NSW 2000 AUSTRALIA
SYDNEY@HASSELLSTUDIO.COM
T +61 2 9101 2000 F +61 2 9101 2100
Nominated Architects NSW: Tony Griest 5350 Glenn Scott 6842 Ross de la Motte 7398

HASSELL

CLIENT
PARRAMATTA LEAGUES CLUB

PARRAMATTA LEAGUES

Home of the Eels

PROJECT
PROPOSED PARRAMATTA LEAGUES CLUB HOTEL

1 EELS PLACE, PARRAMATTA, NSW 2150

DRAWING TITLE
SHADOW ANALYSIS - 21 SEPTEMBER - SHEET 1

STATUS
SSD APPLICATION

SCALE @ A1 1 : 1000	DRAWN HASSELL	REVIEWED LV	APPROVED GS
PROJECT NUMBER 012981	DRAWING NUMBER DA_4404	REV	CC


Original Sheet Size A1 - 841 x 594mm

19/10/2021 11:40:22 AM


BIN 360/Parramatta Leagues Club Hotel/PLC HOTEL.DA.rvt

SHADOW ANALYSIS - PLAN DIAGRAMS

EXISTING

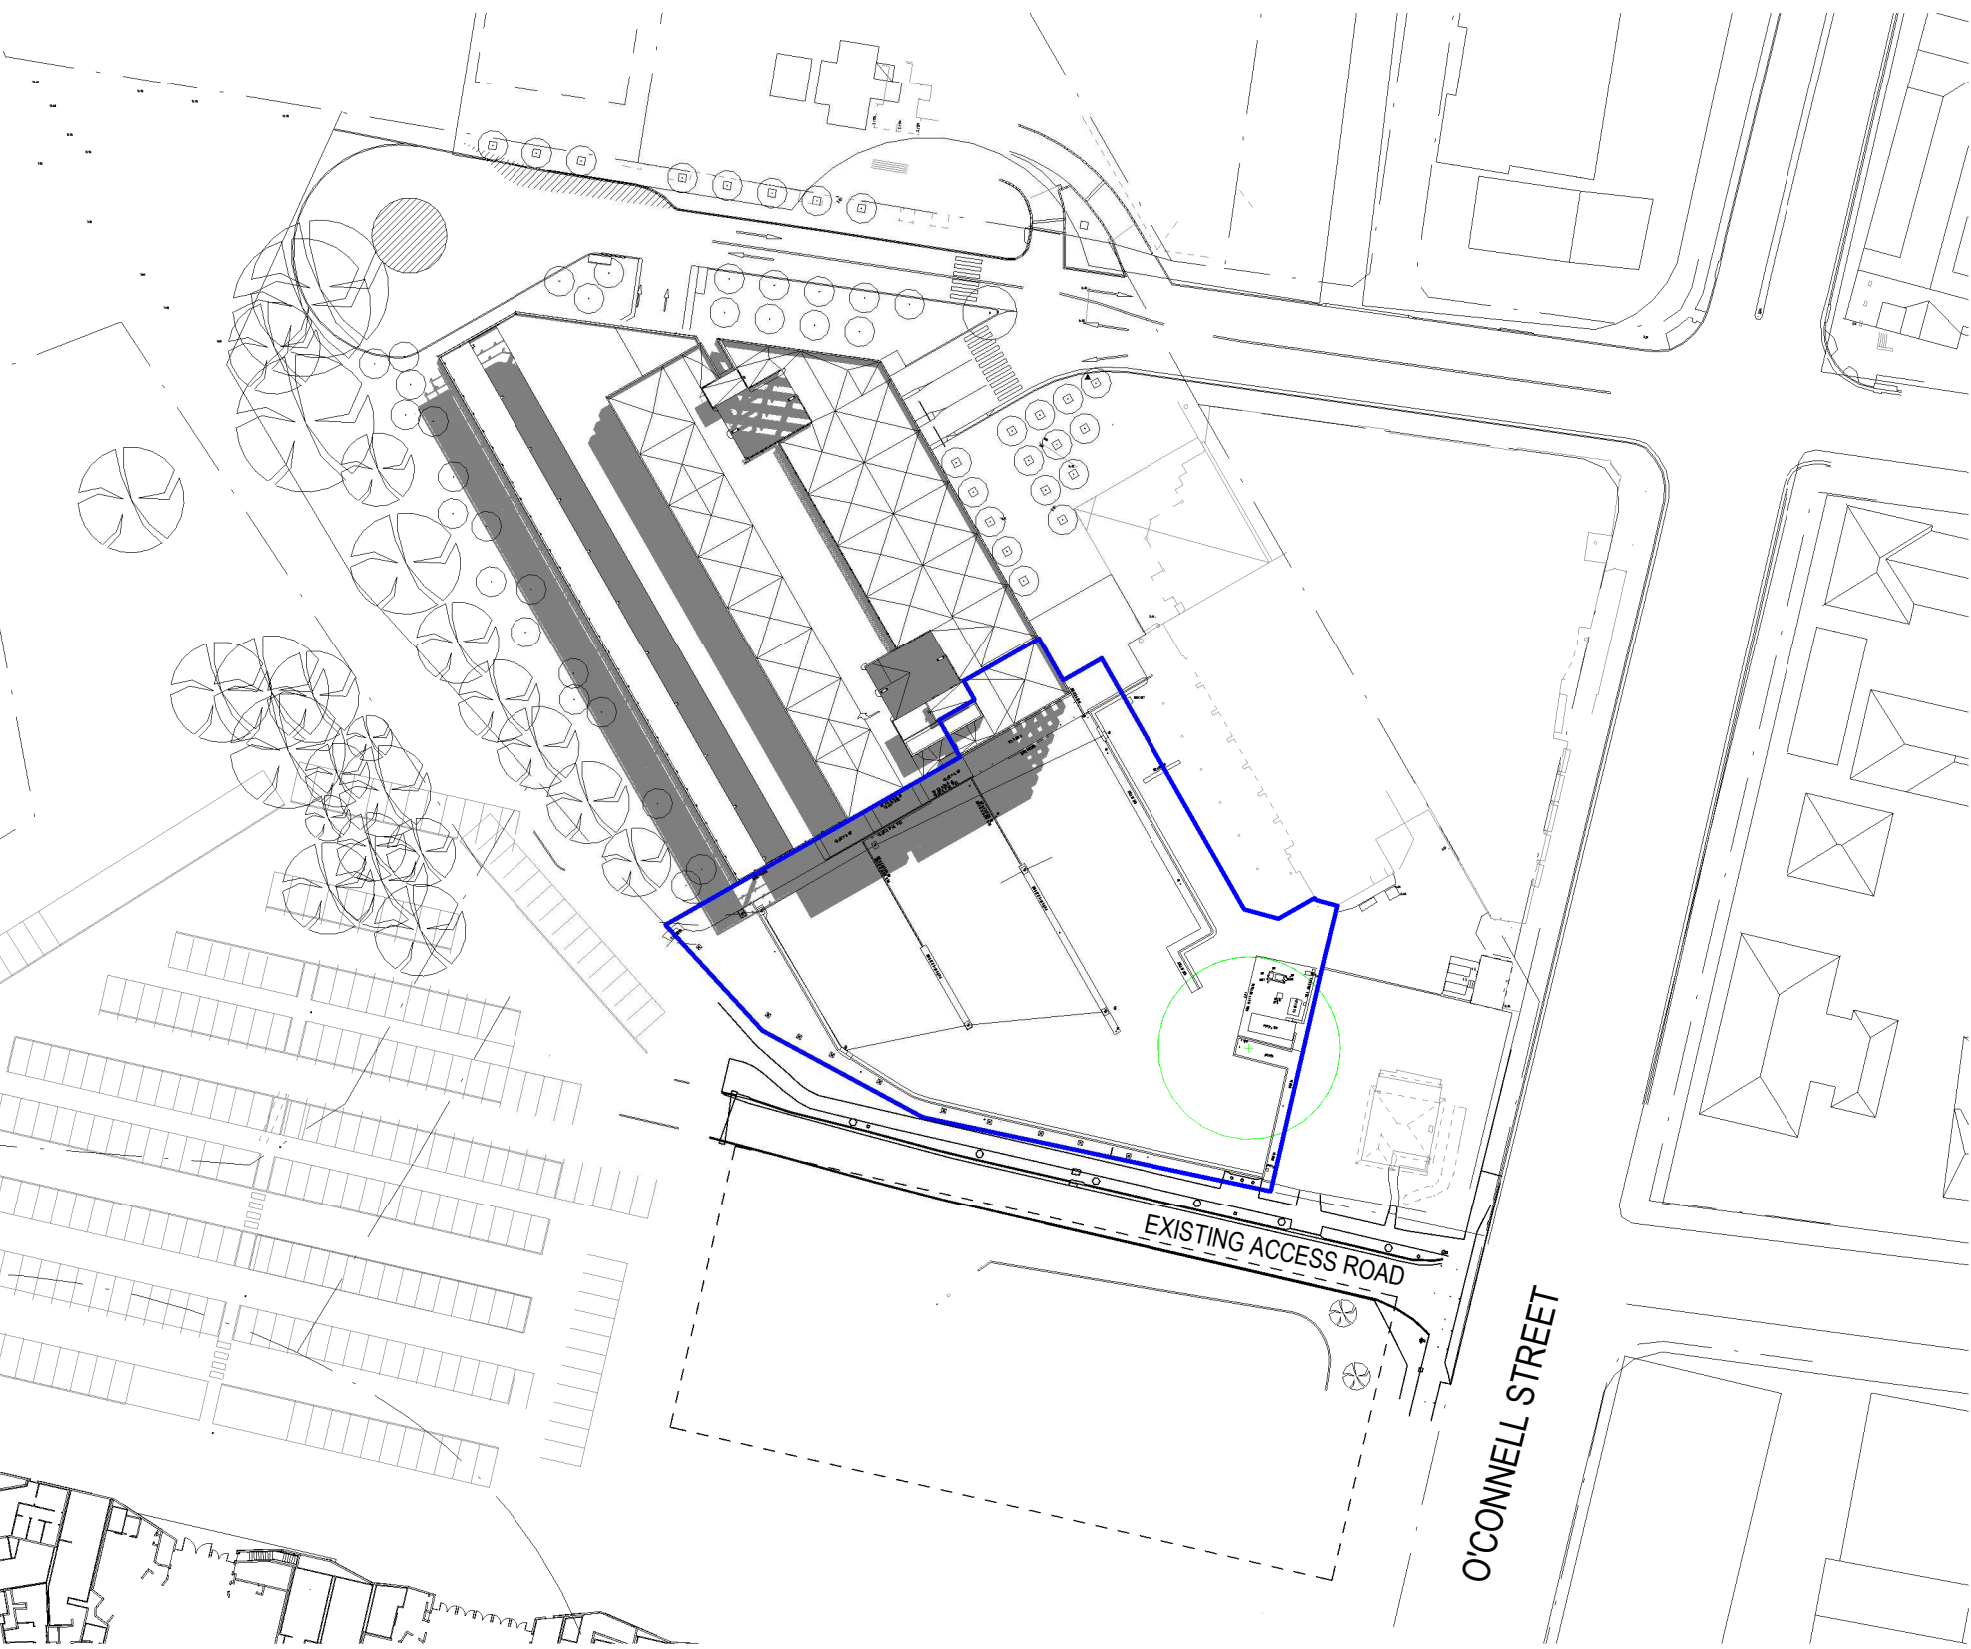


1 EXISTING - 21 SEPTEMBER - 1100
1:1000

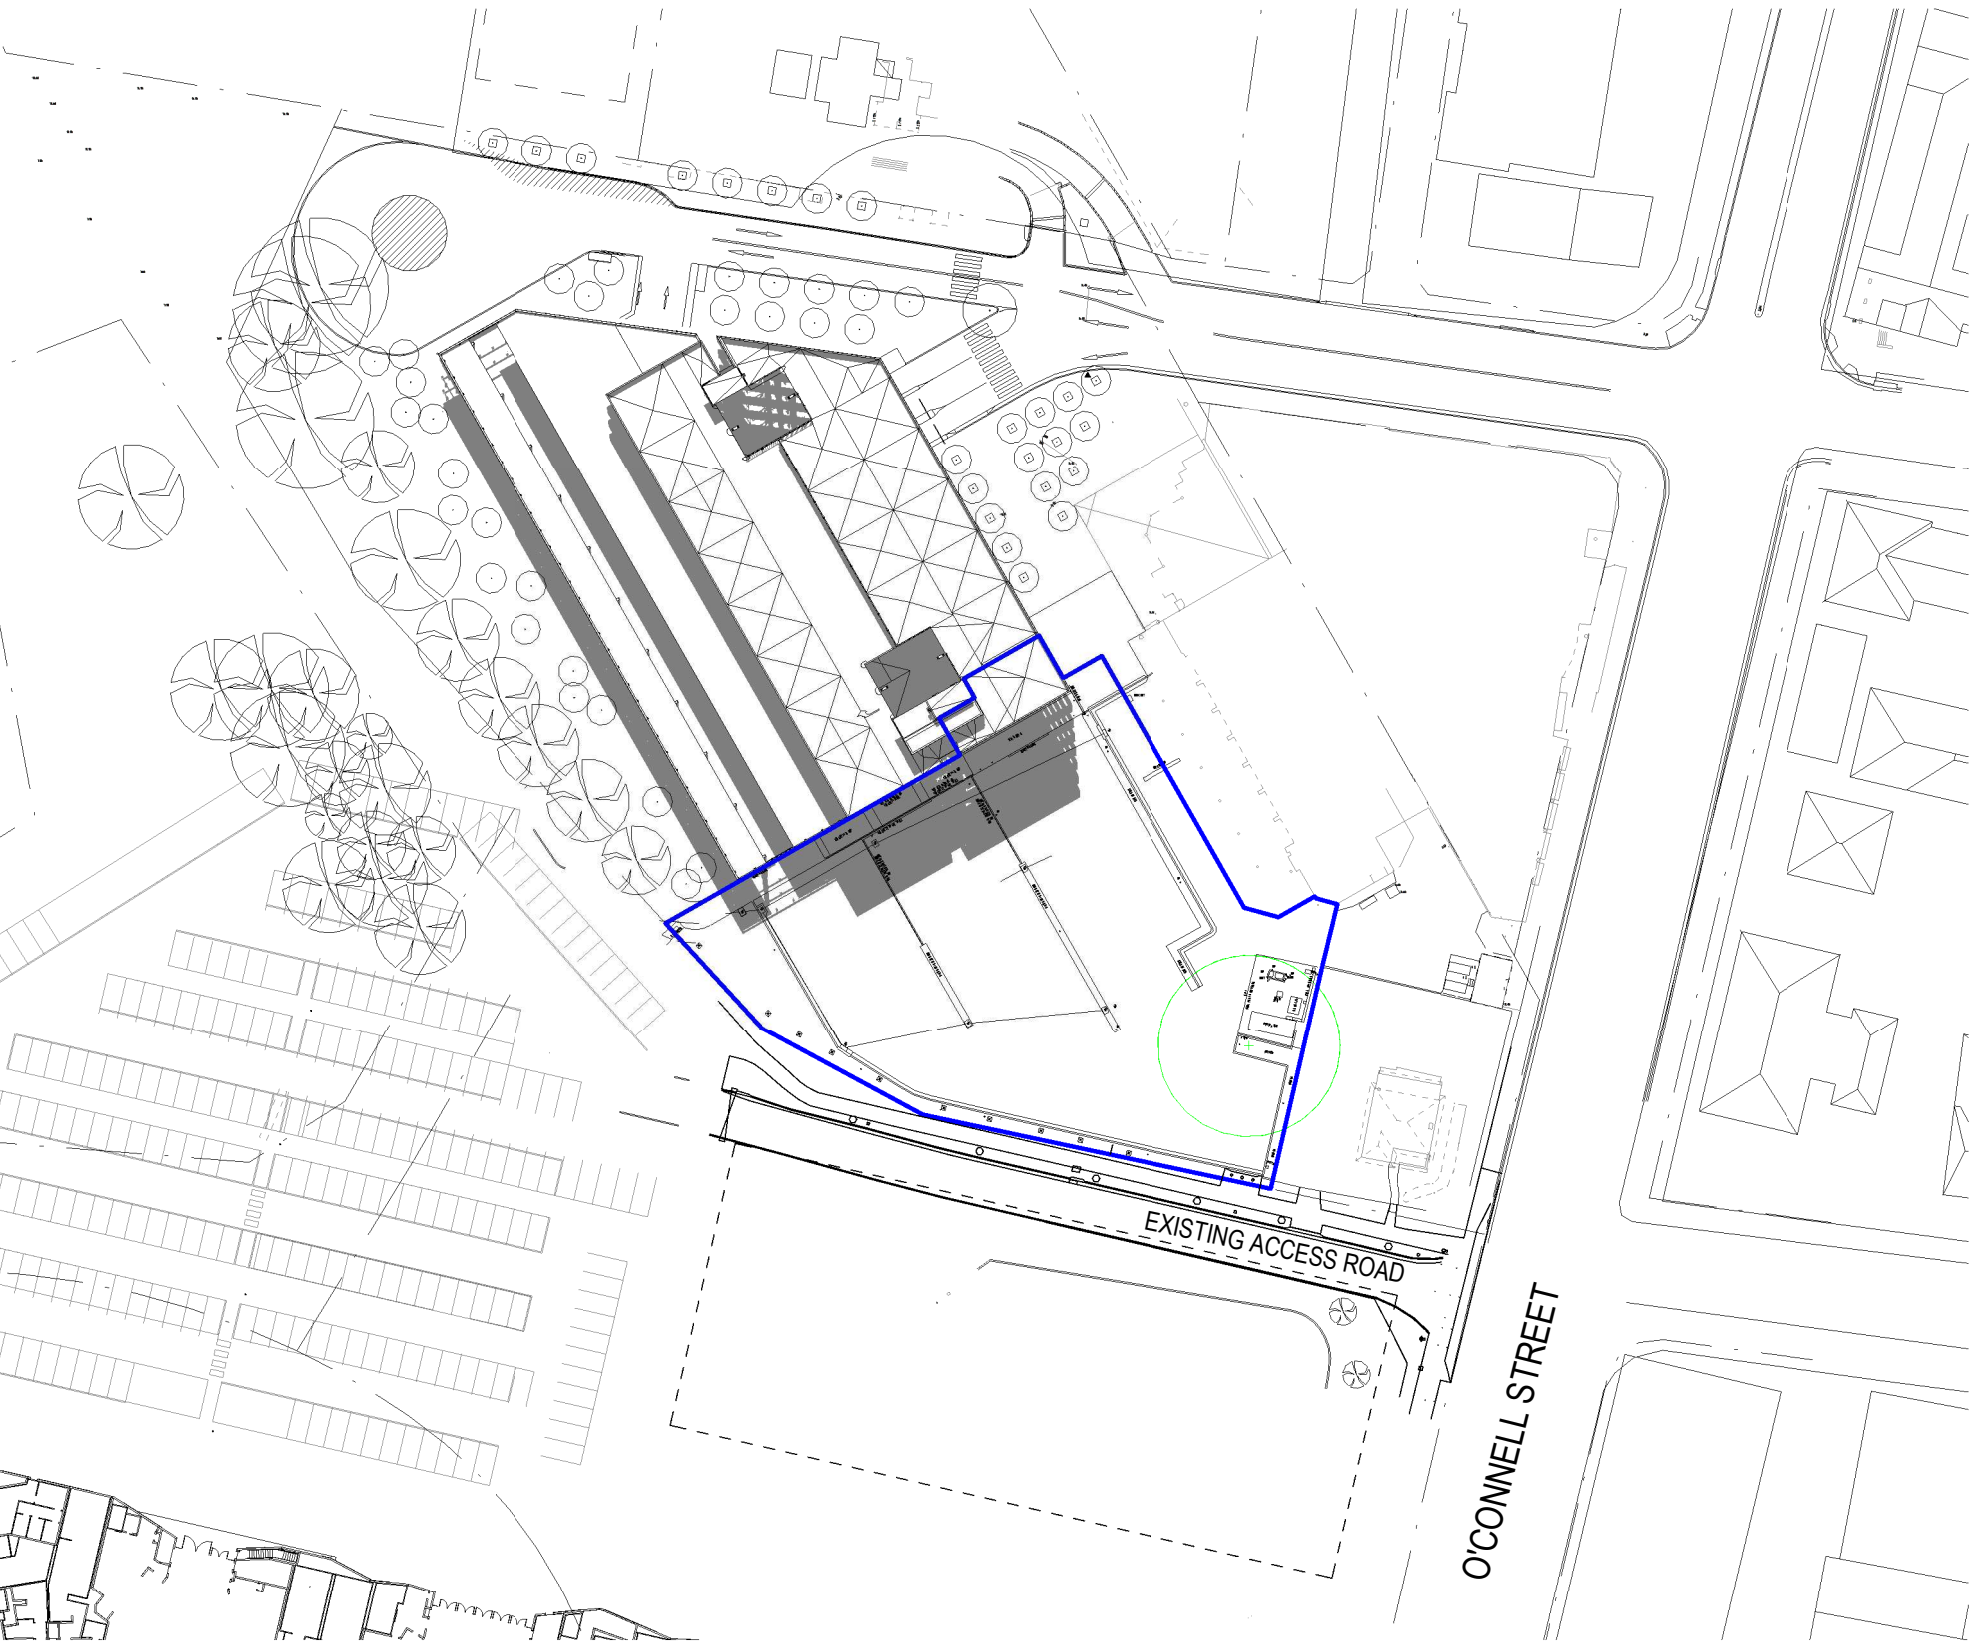


2 EXISTING - 21 SEPTEMBER - 1200
1:1000


PROPOSED

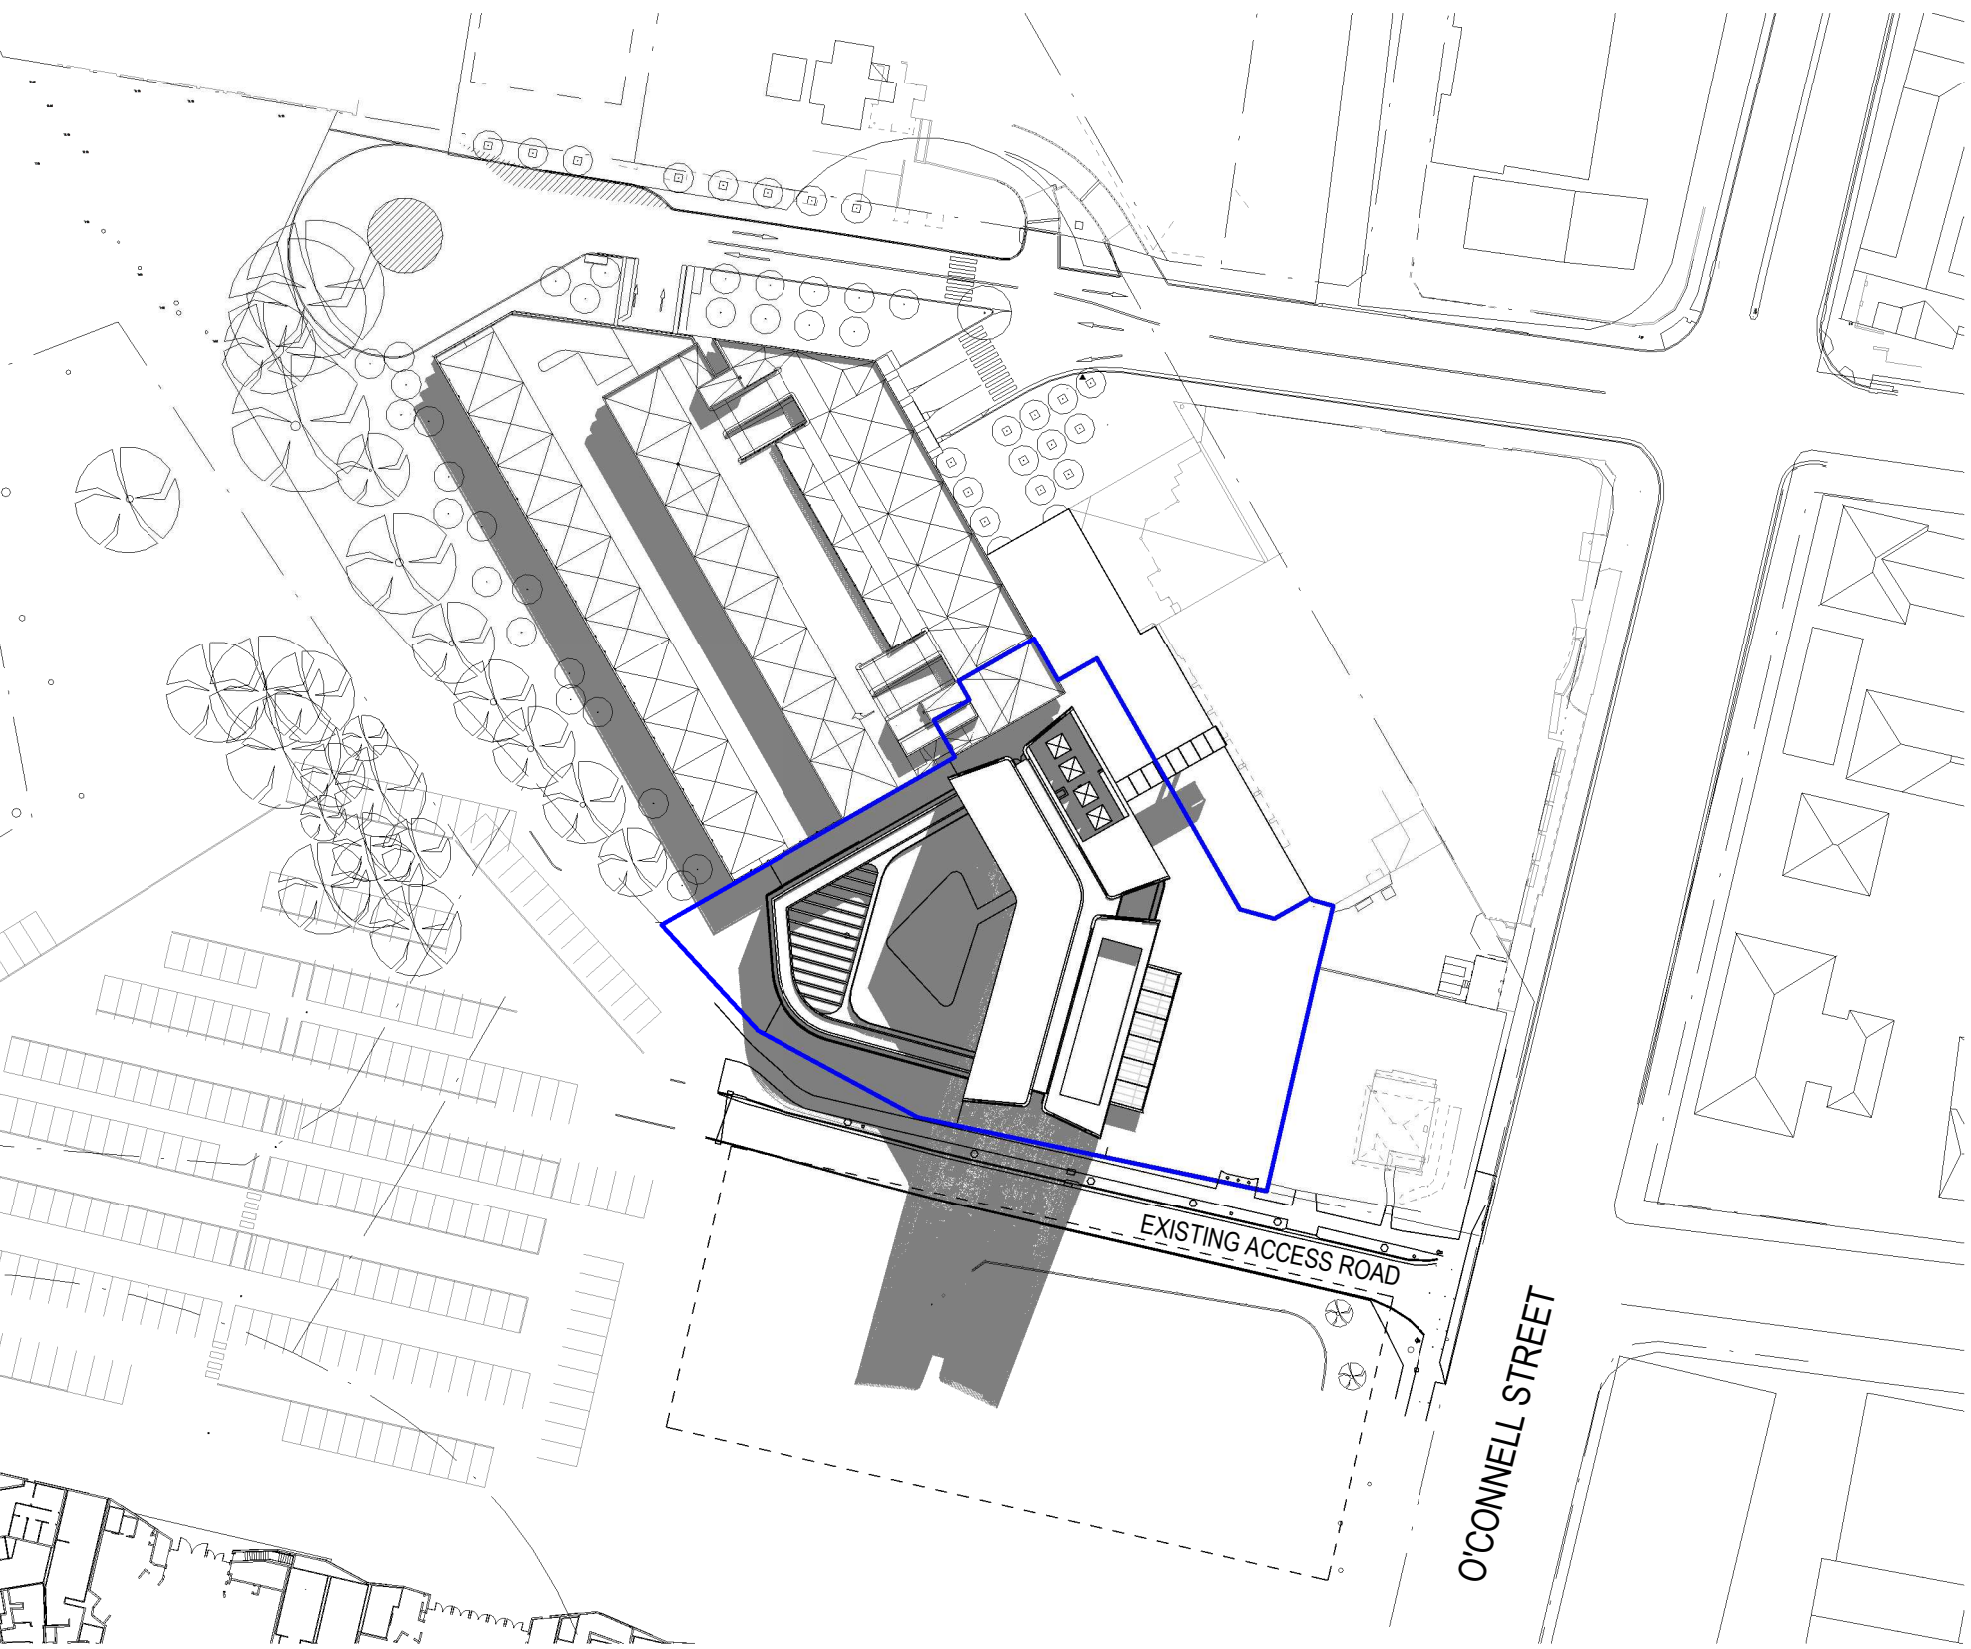

3 PROPOSED - 21 SEPTEMBER - 1100
1:1000

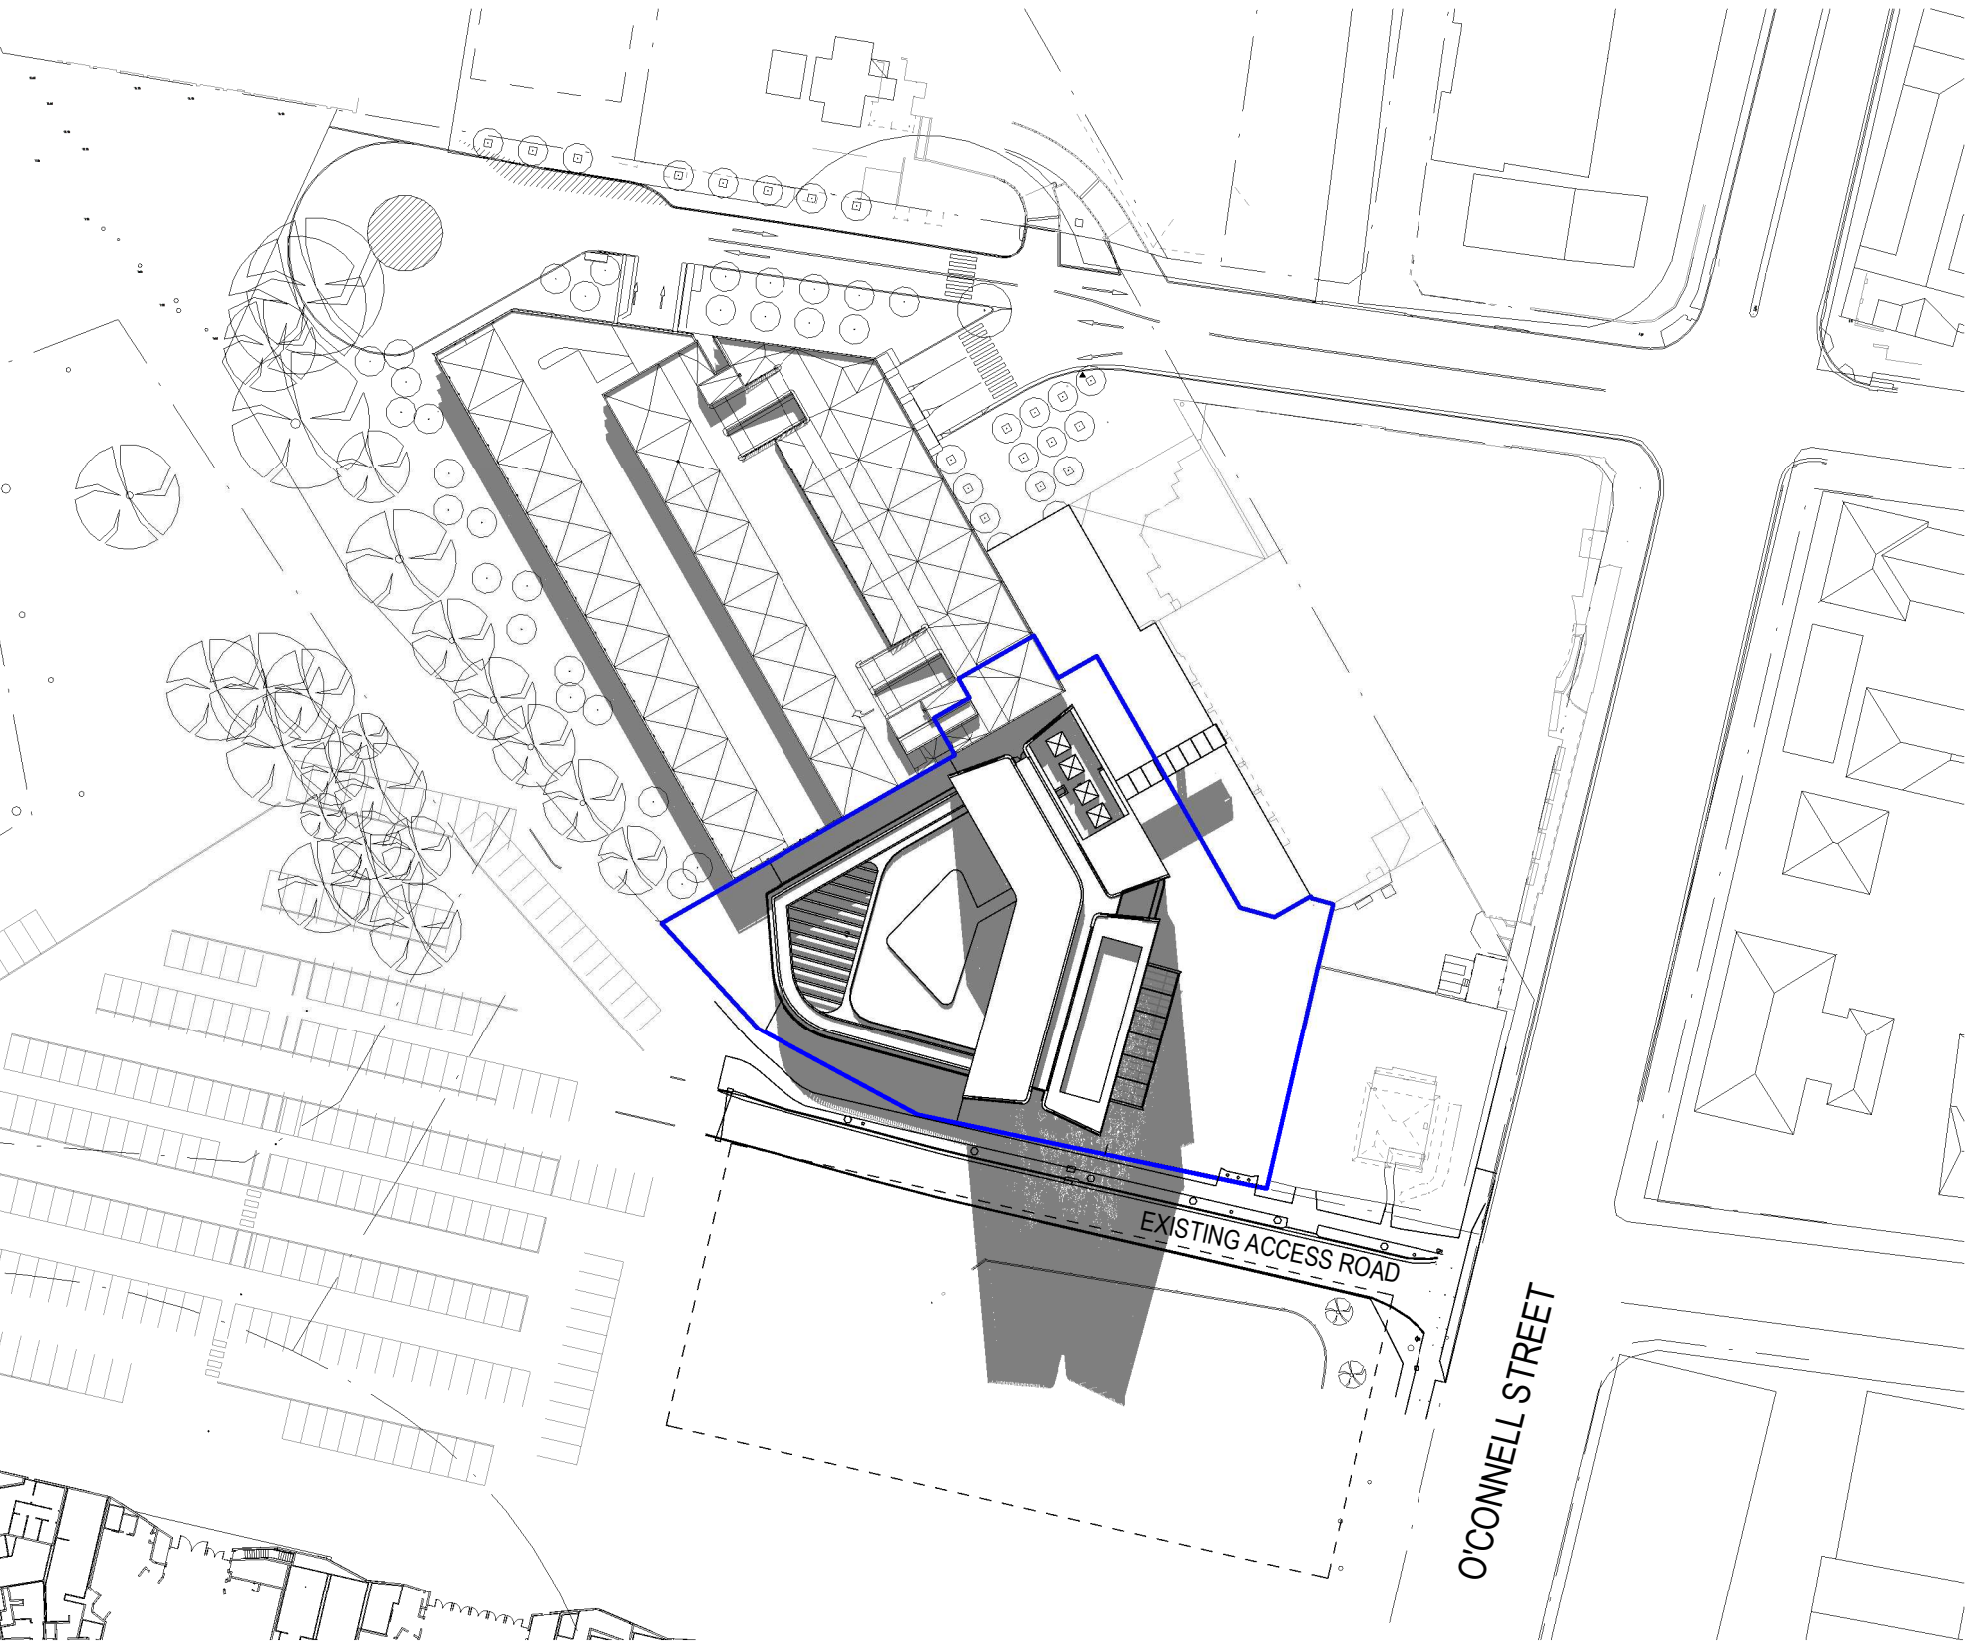

4 PROPOSED - 21 SEPTEMBER - 1200
1:1000

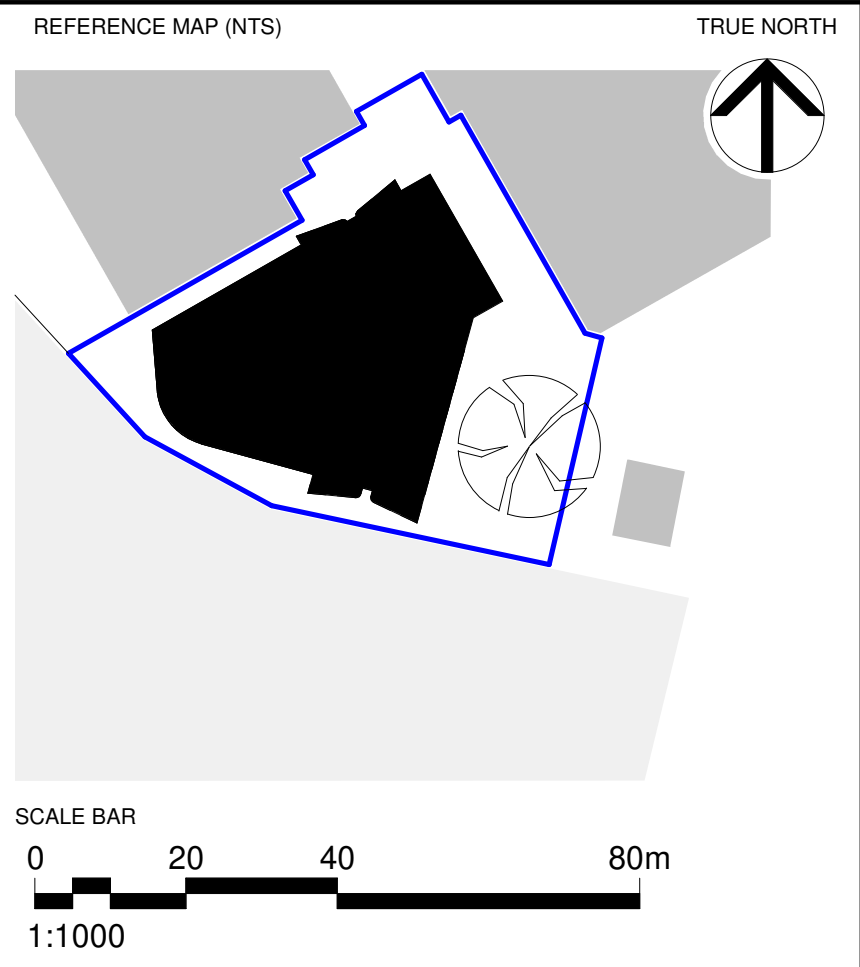

CC

FOR SSDA - REVISED ROAD ACCESS

20.10.2021

BB

FOR SSDA - REDUCED HEIGHT

09.04.2021

AA

FOR SSDA

05.12.2018

REV	DESCRIPTION	DATE

© COPYRIGHT OF THIS DRAWING IS VESTED IN HASSELL.
2018 HASSELL. LTD.

CONSULTANT
HASSELL Limited ABN 007 711 435
LEVEL 2, PIER 8/9,
23 HICKSON ROAD
SYDNEY NSW 2000 AUSTRALIA
SYDNEY@HASSELLSTUDIO.COM
T +61 2 9101 2000 F +61 2 9101 2100
Nominated Architects NSW: Tony Griest 5350 Glenn Scott 6842 Ross de la Motte 7398

HASSELL

CLIENT
PARRAMATTA LEAGUES CLUB

PARRAMATTA
LEAGUES

Home of the Eels

PROJECT
PROPOSED PARRAMATTA LEAGUES CLUB HOTEL

1 EELS PLACE, PARRAMATTA, NSW 2150


DRAWING TITLE
SHADOW ANALYSIS - 21 SEPTEMBER - SHEET 2

STATUS
SSD APPLICATION


SCALE @ A1 1 : 1000	DRAWN HASSELL	REVIEWED LV	APPROVED GS
PROJECT NUMBER 012981	DRAWING NUMBER DA_4405	REV	CC

SHADOW ANALYSIS - PLAN DIAGRAMS

EXISTING

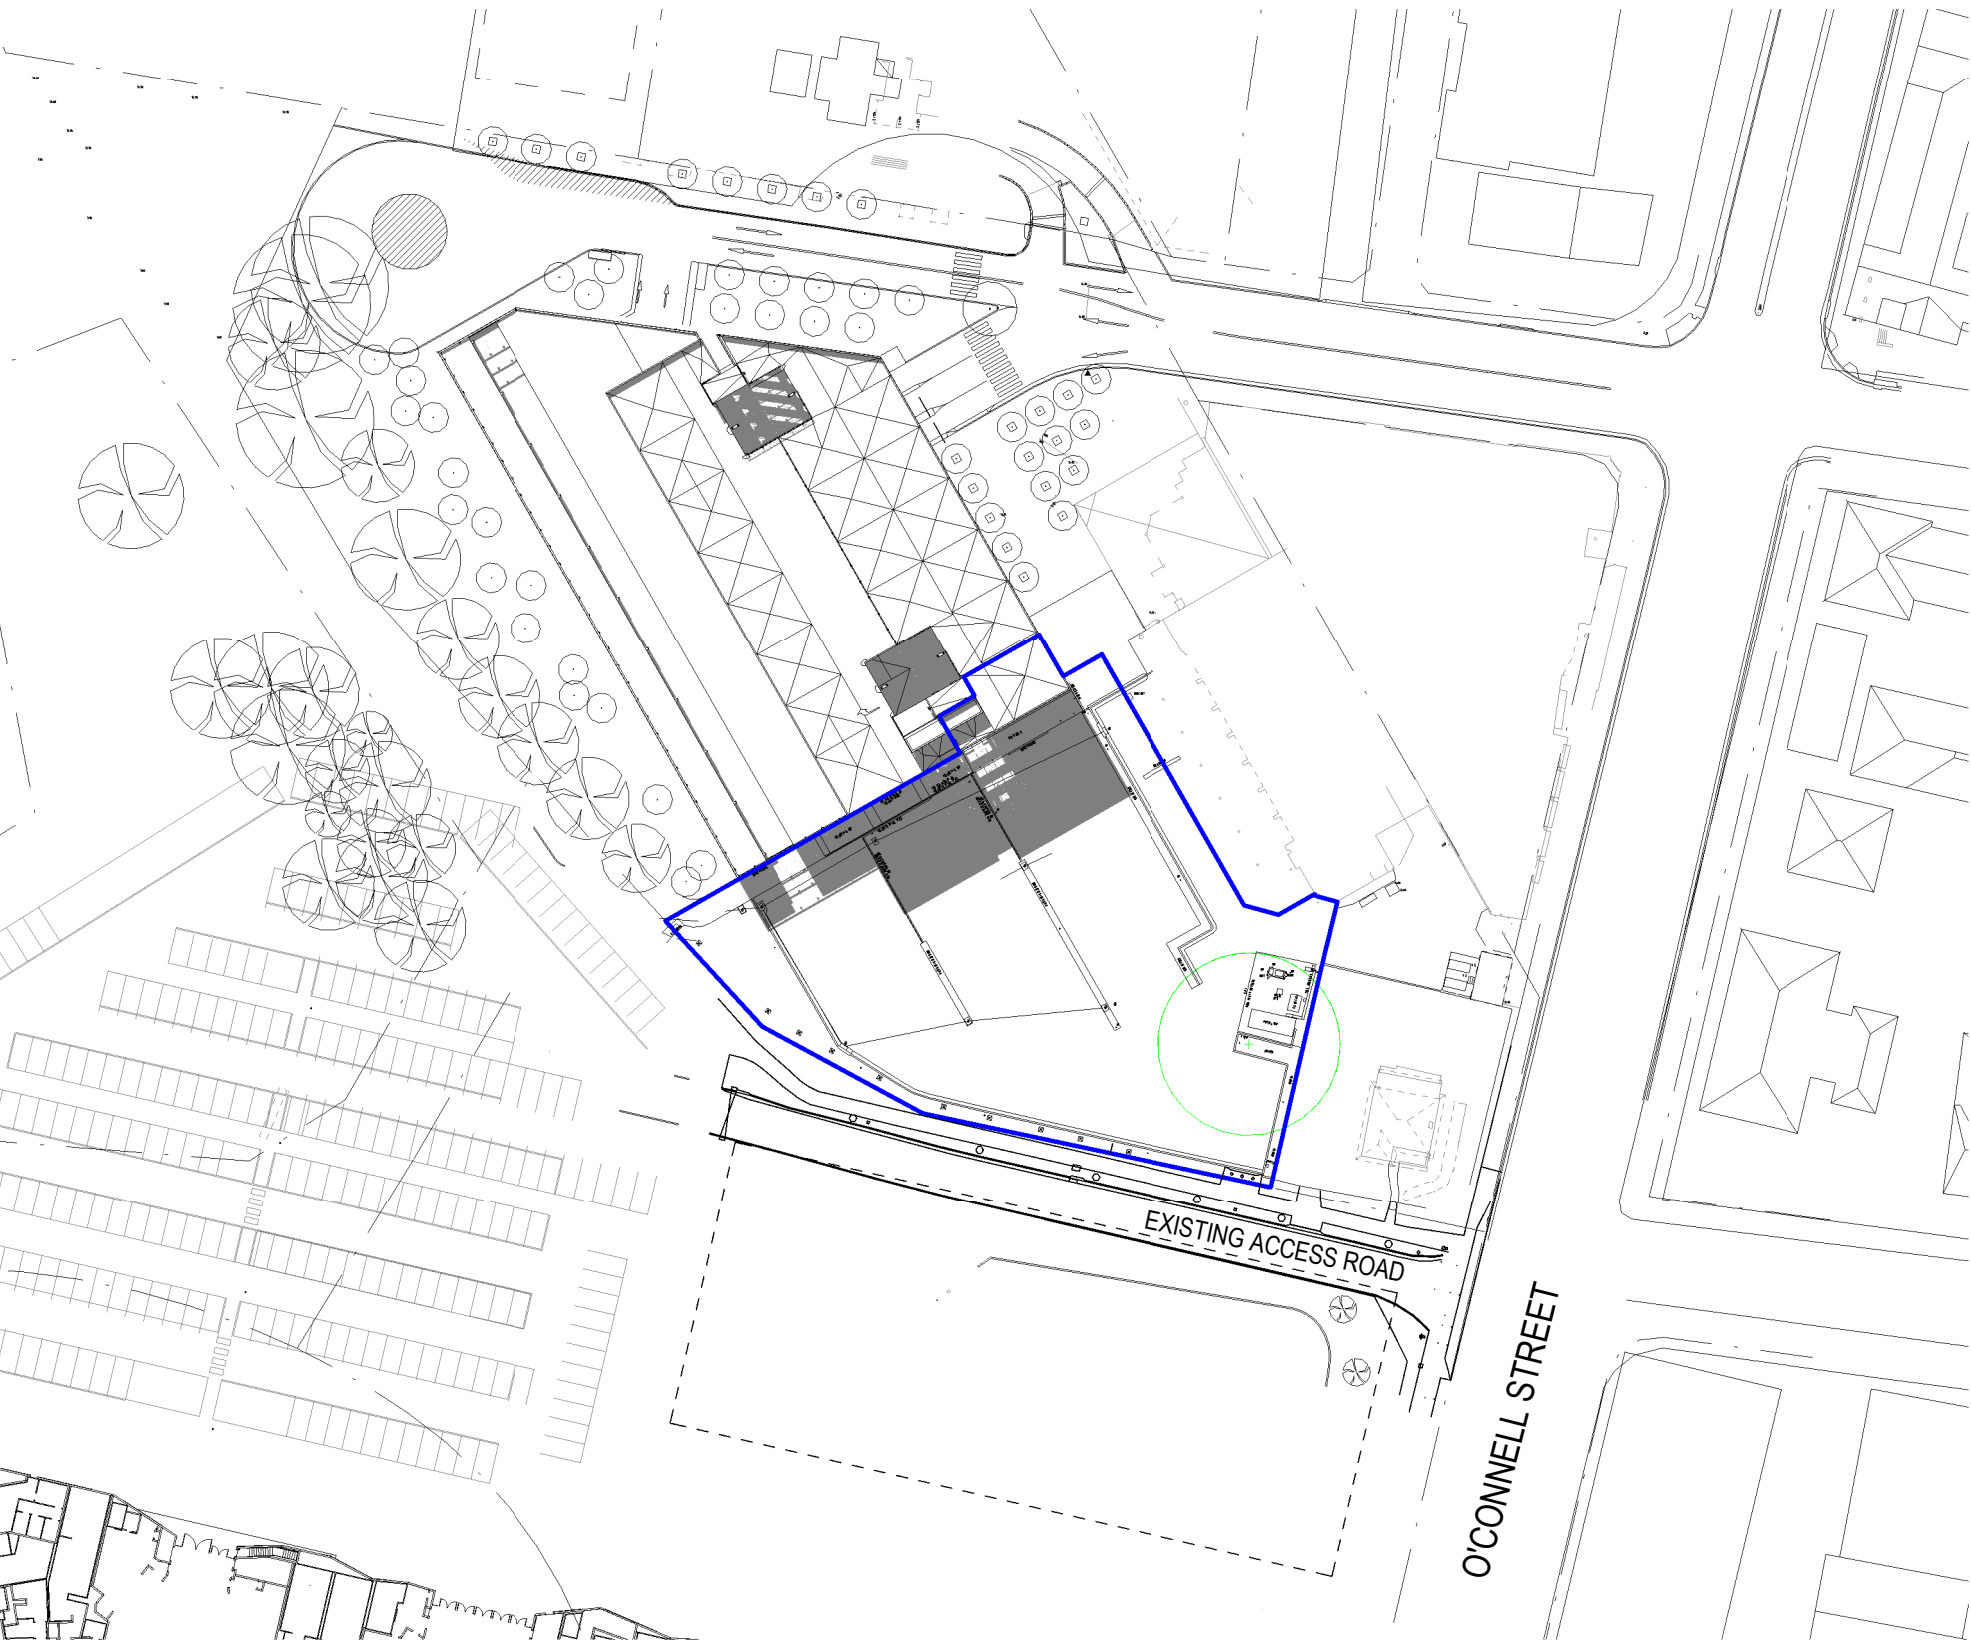


1 EXISTING - 21 SEPTEMBER - 1300
1:1000

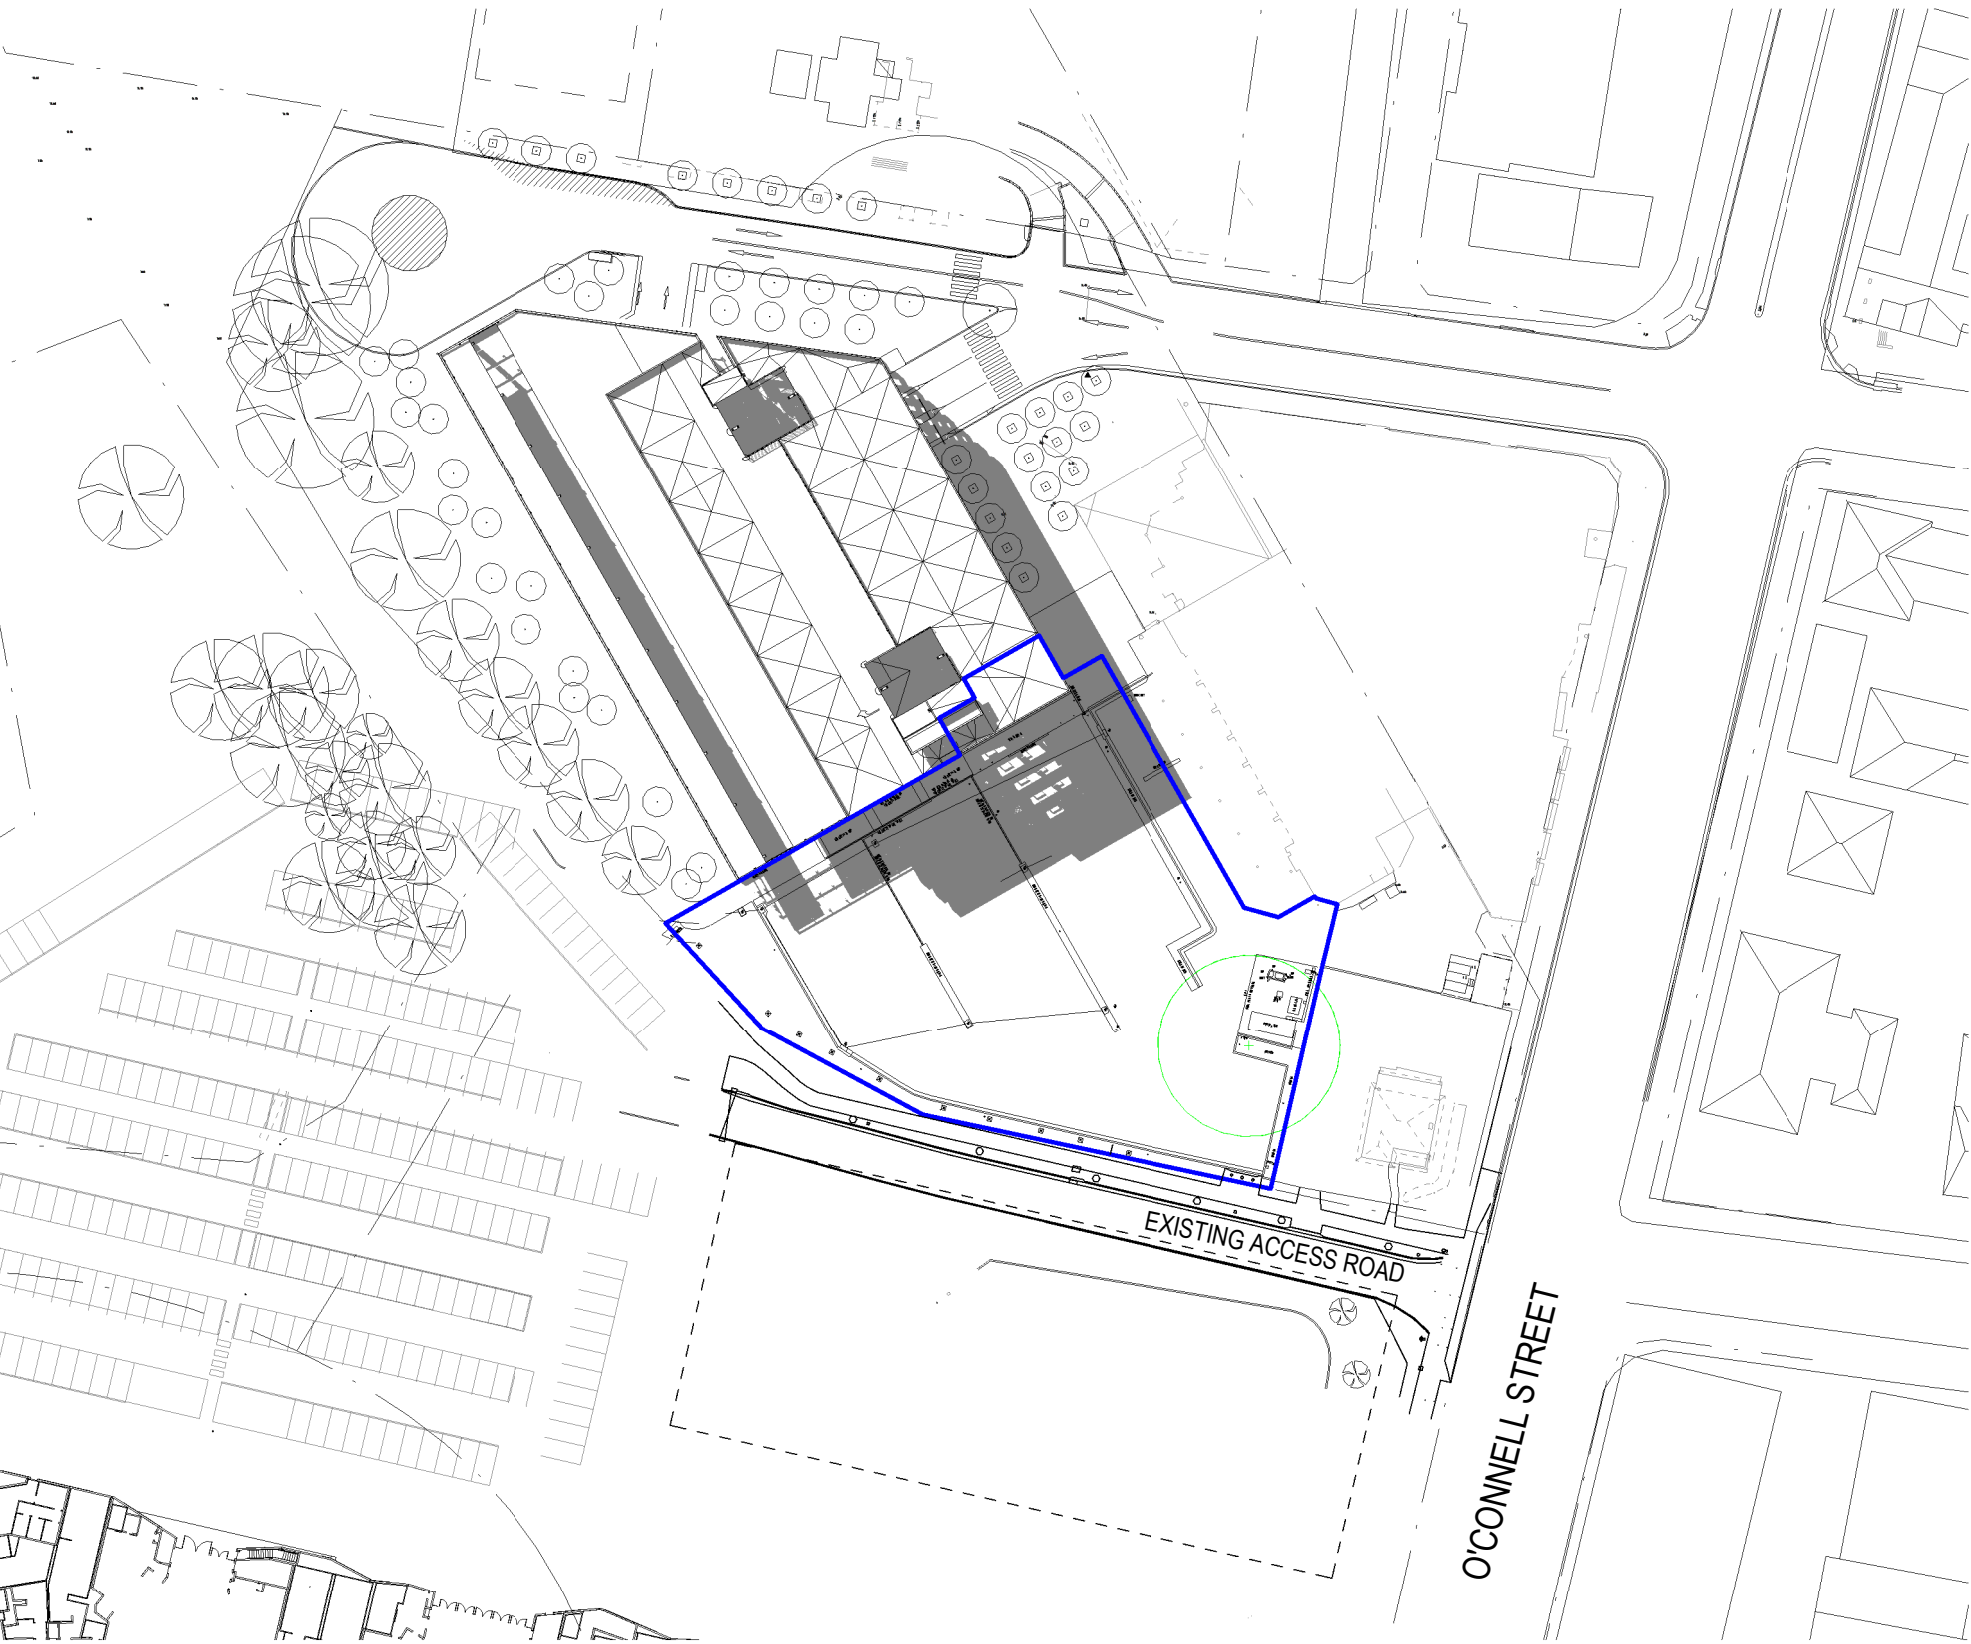


2 EXISTING - 21 SEPTEMBER - 1400
1:1000

PROPOSED

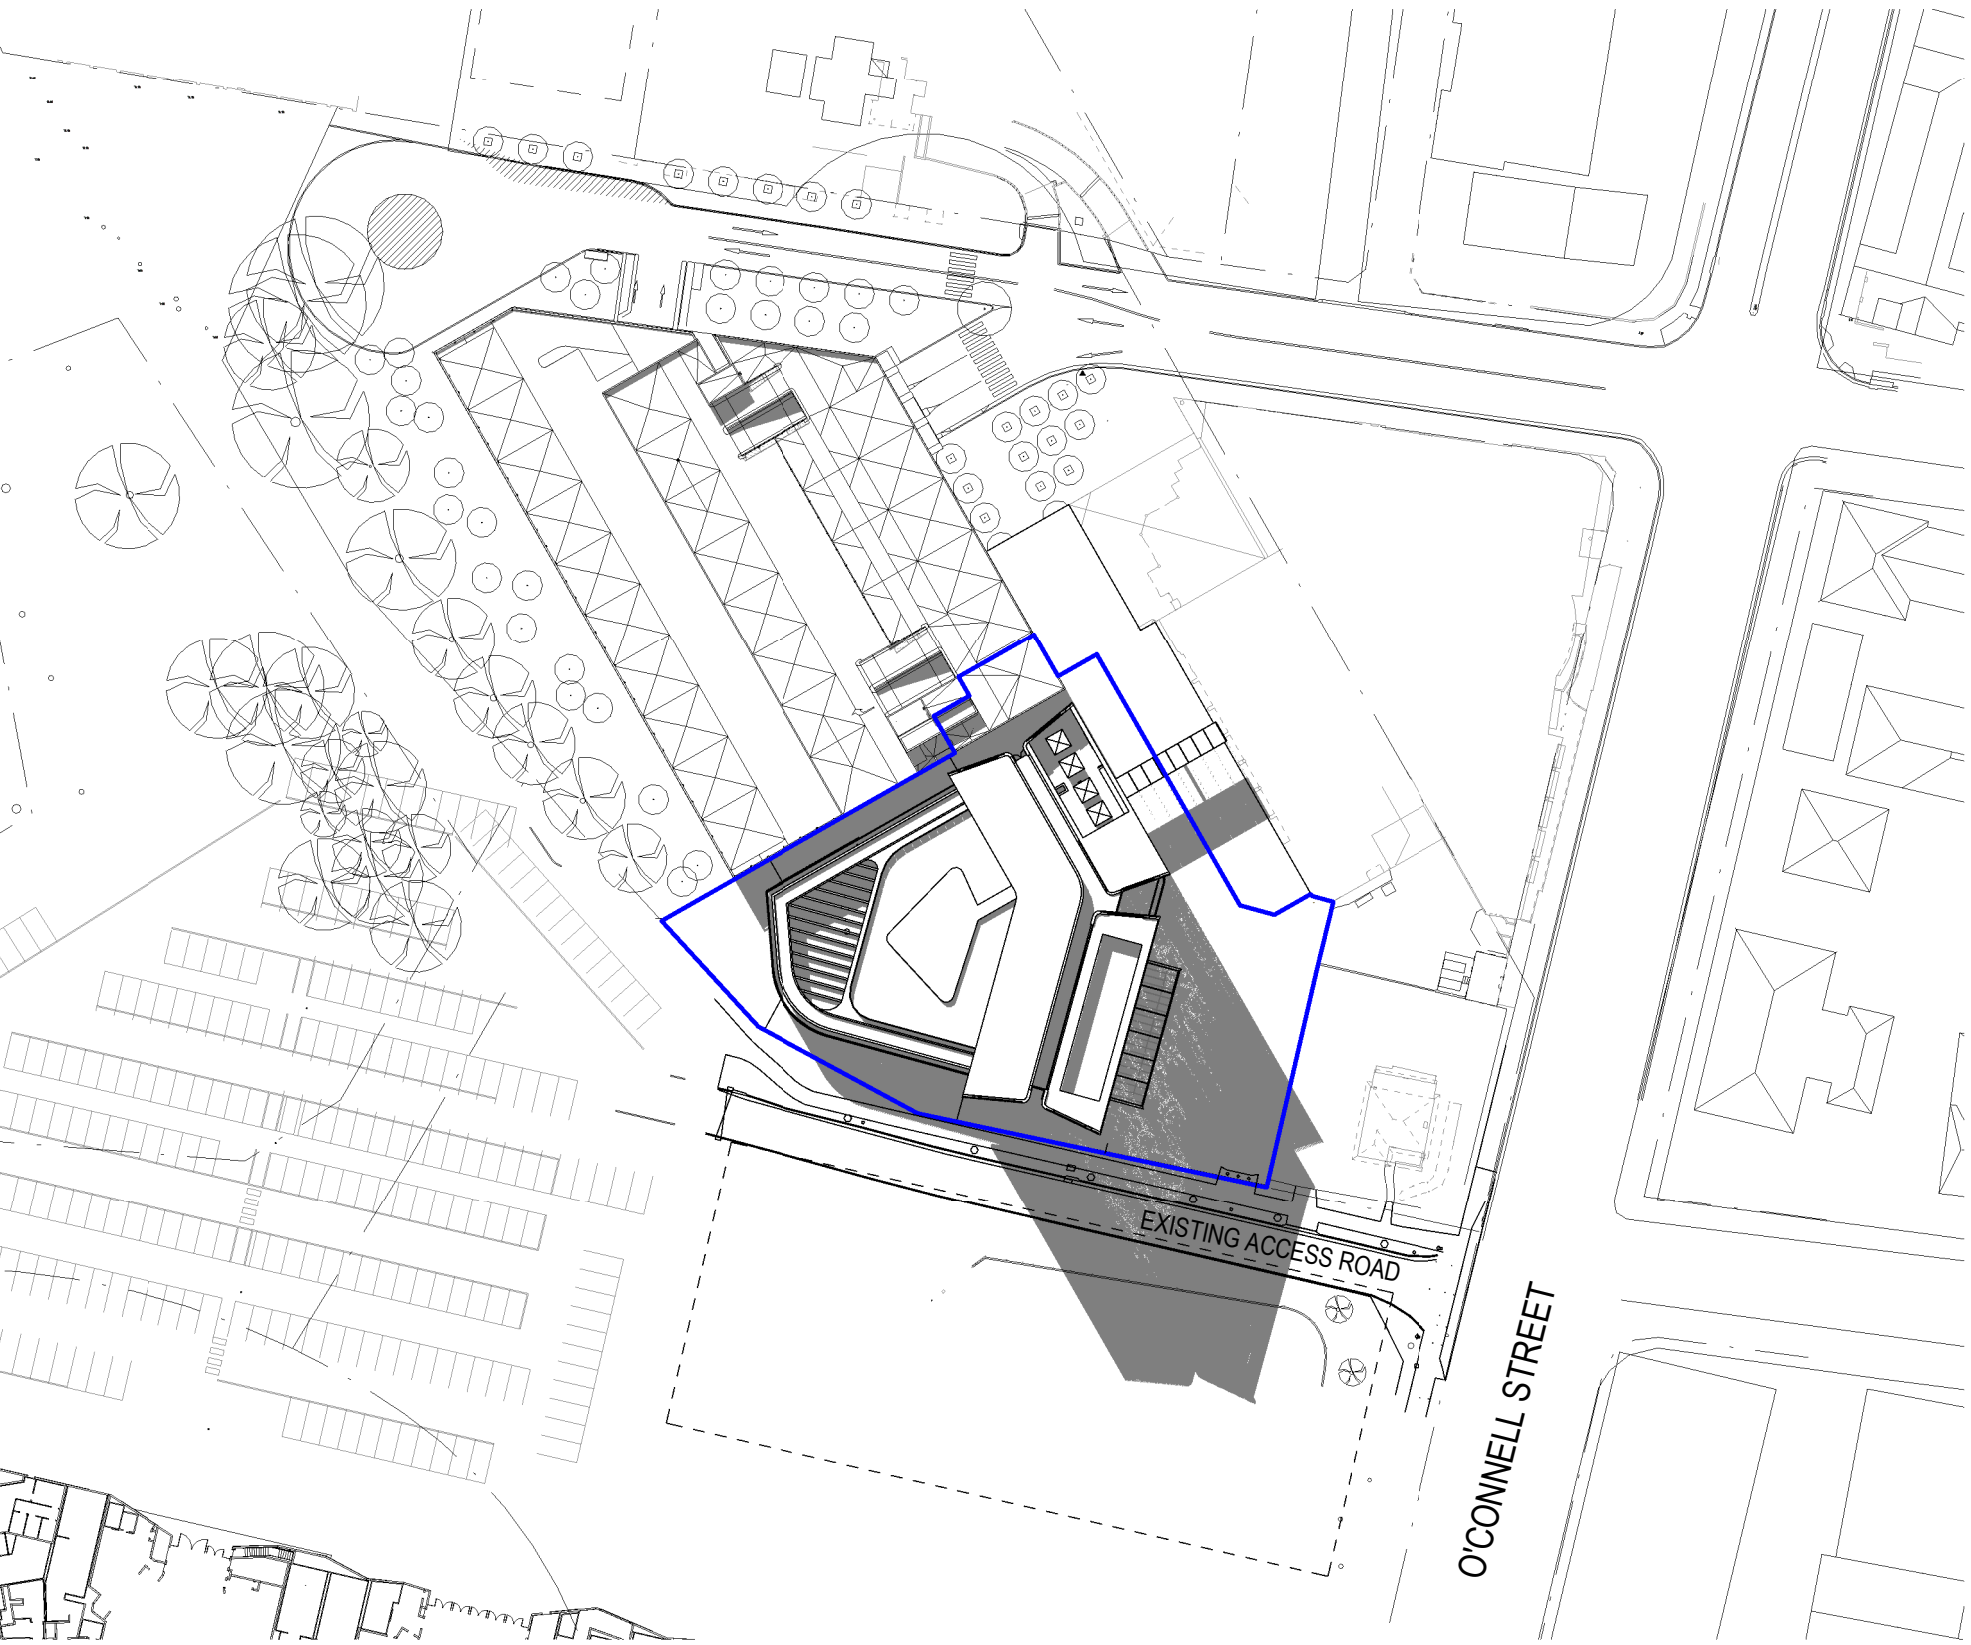

3 PROPOSED - 21 SEPTEMBER - 1300
1:1000

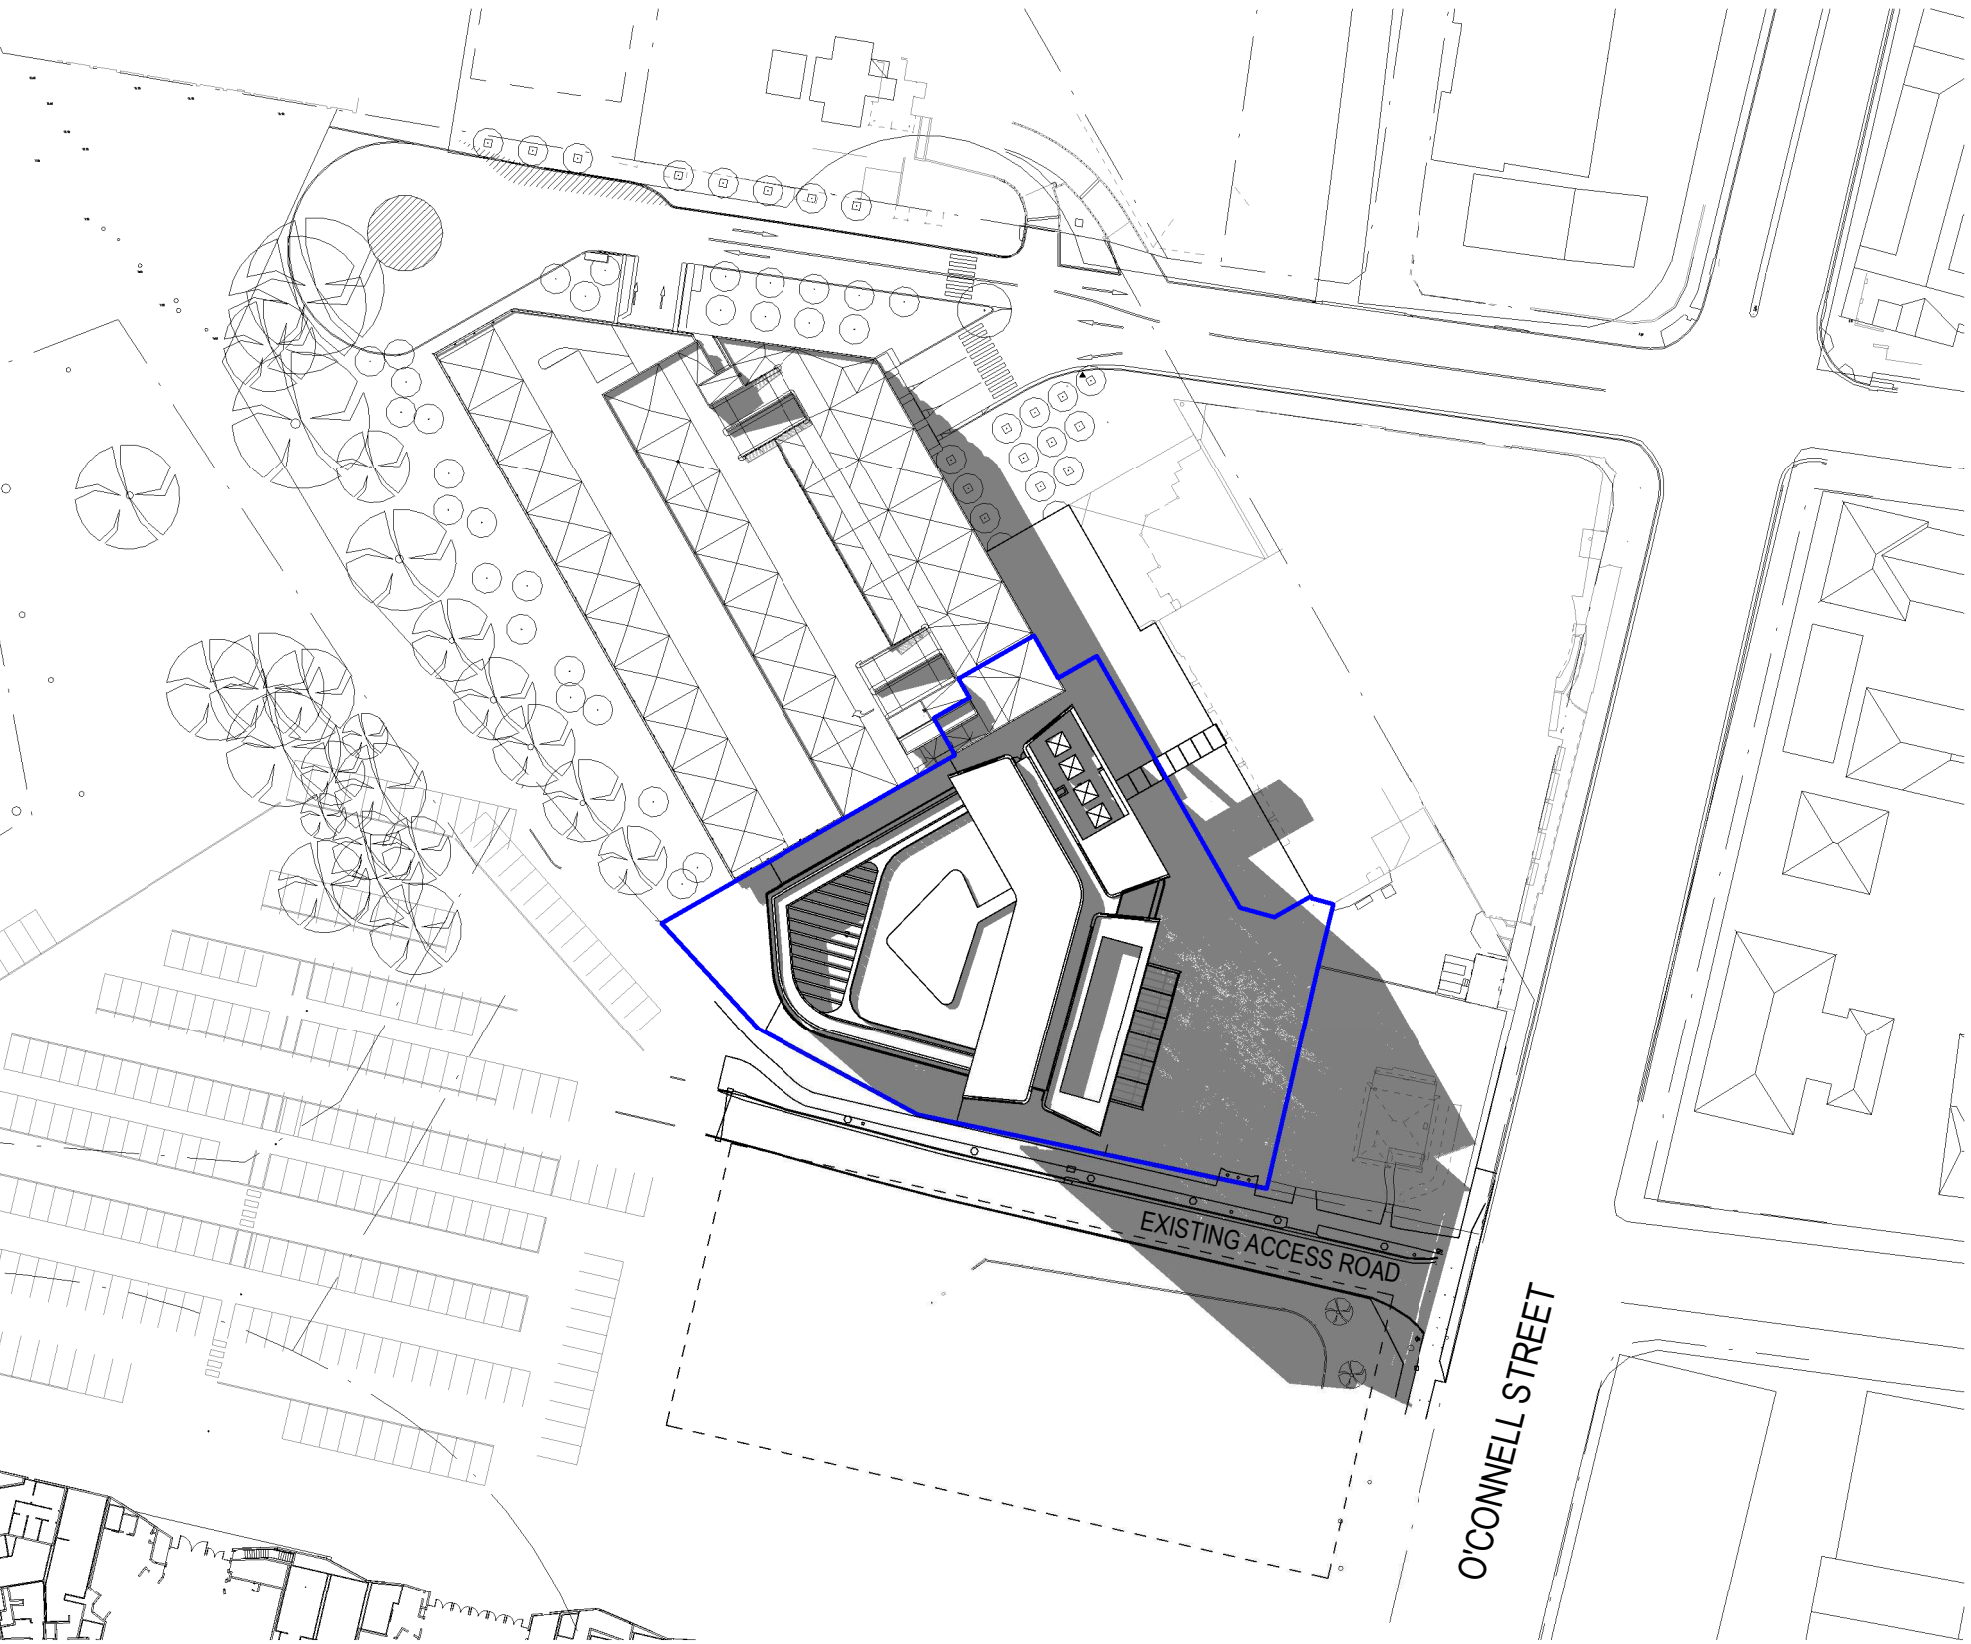

4 PROPOSED - 21 SEPTEMBER - 1400
1:1000

REFERENCE MAP (NTS)

TRUE NORTH

SCALE BAR

0 20 40 80m

1:1000

CC	FOR SSDA - REVISED ROAD ACCESS	20.10.2021
BB	FOR SSDA - REDUCED HEIGHT	09.04.2021
AA	FOR SSDA	05.12.2018
REV	DESCRIPTION	DATE

© COPYRIGHT OF THIS DRAWING IS VESTED IN HASSELL.
2018 HASSELL. LTD.

CONSULTANT
HASSELL Limited ABN 007 711 435
LEVEL 2, PIER 8/9,
23 HICKSON ROAD
SYDNEY NSW 2000 AUSTRALIA
SYDNEY@HASSELLSTUDIO.COM
T +61 2 9101 2000 F +61 2 9101 2100
Nominated Architects NSW: Tony Griest 5350 Glenn Scott 6842 Ross de la Motte 7398

HASSELL

CLIENT
PARRAMATTA LEAGUES CLUB



PROJECT
PROPOSED PARRAMATTA LEAGUES CLUB HOTEL

1 EELS PLACE, PARRAMATTA, NSW 2150

DRAWING TITLE
SHADOW ANALYSIS - 21 SEPTEMBER - SHEET 3


STATUS
SSD APPLICATION

SCALE @ A1 1 : 1000	DRAWN HASSELL	REVIEWED LV	APPROVED GS
PROJECT NUMBER 012981	DRAWING NUMBER DA_4406	REV	CC

Original Sheet Size A1 - 841 x 594mm


SHADOW ANALYSIS - PLAN DIAGRAMS

EXISTING

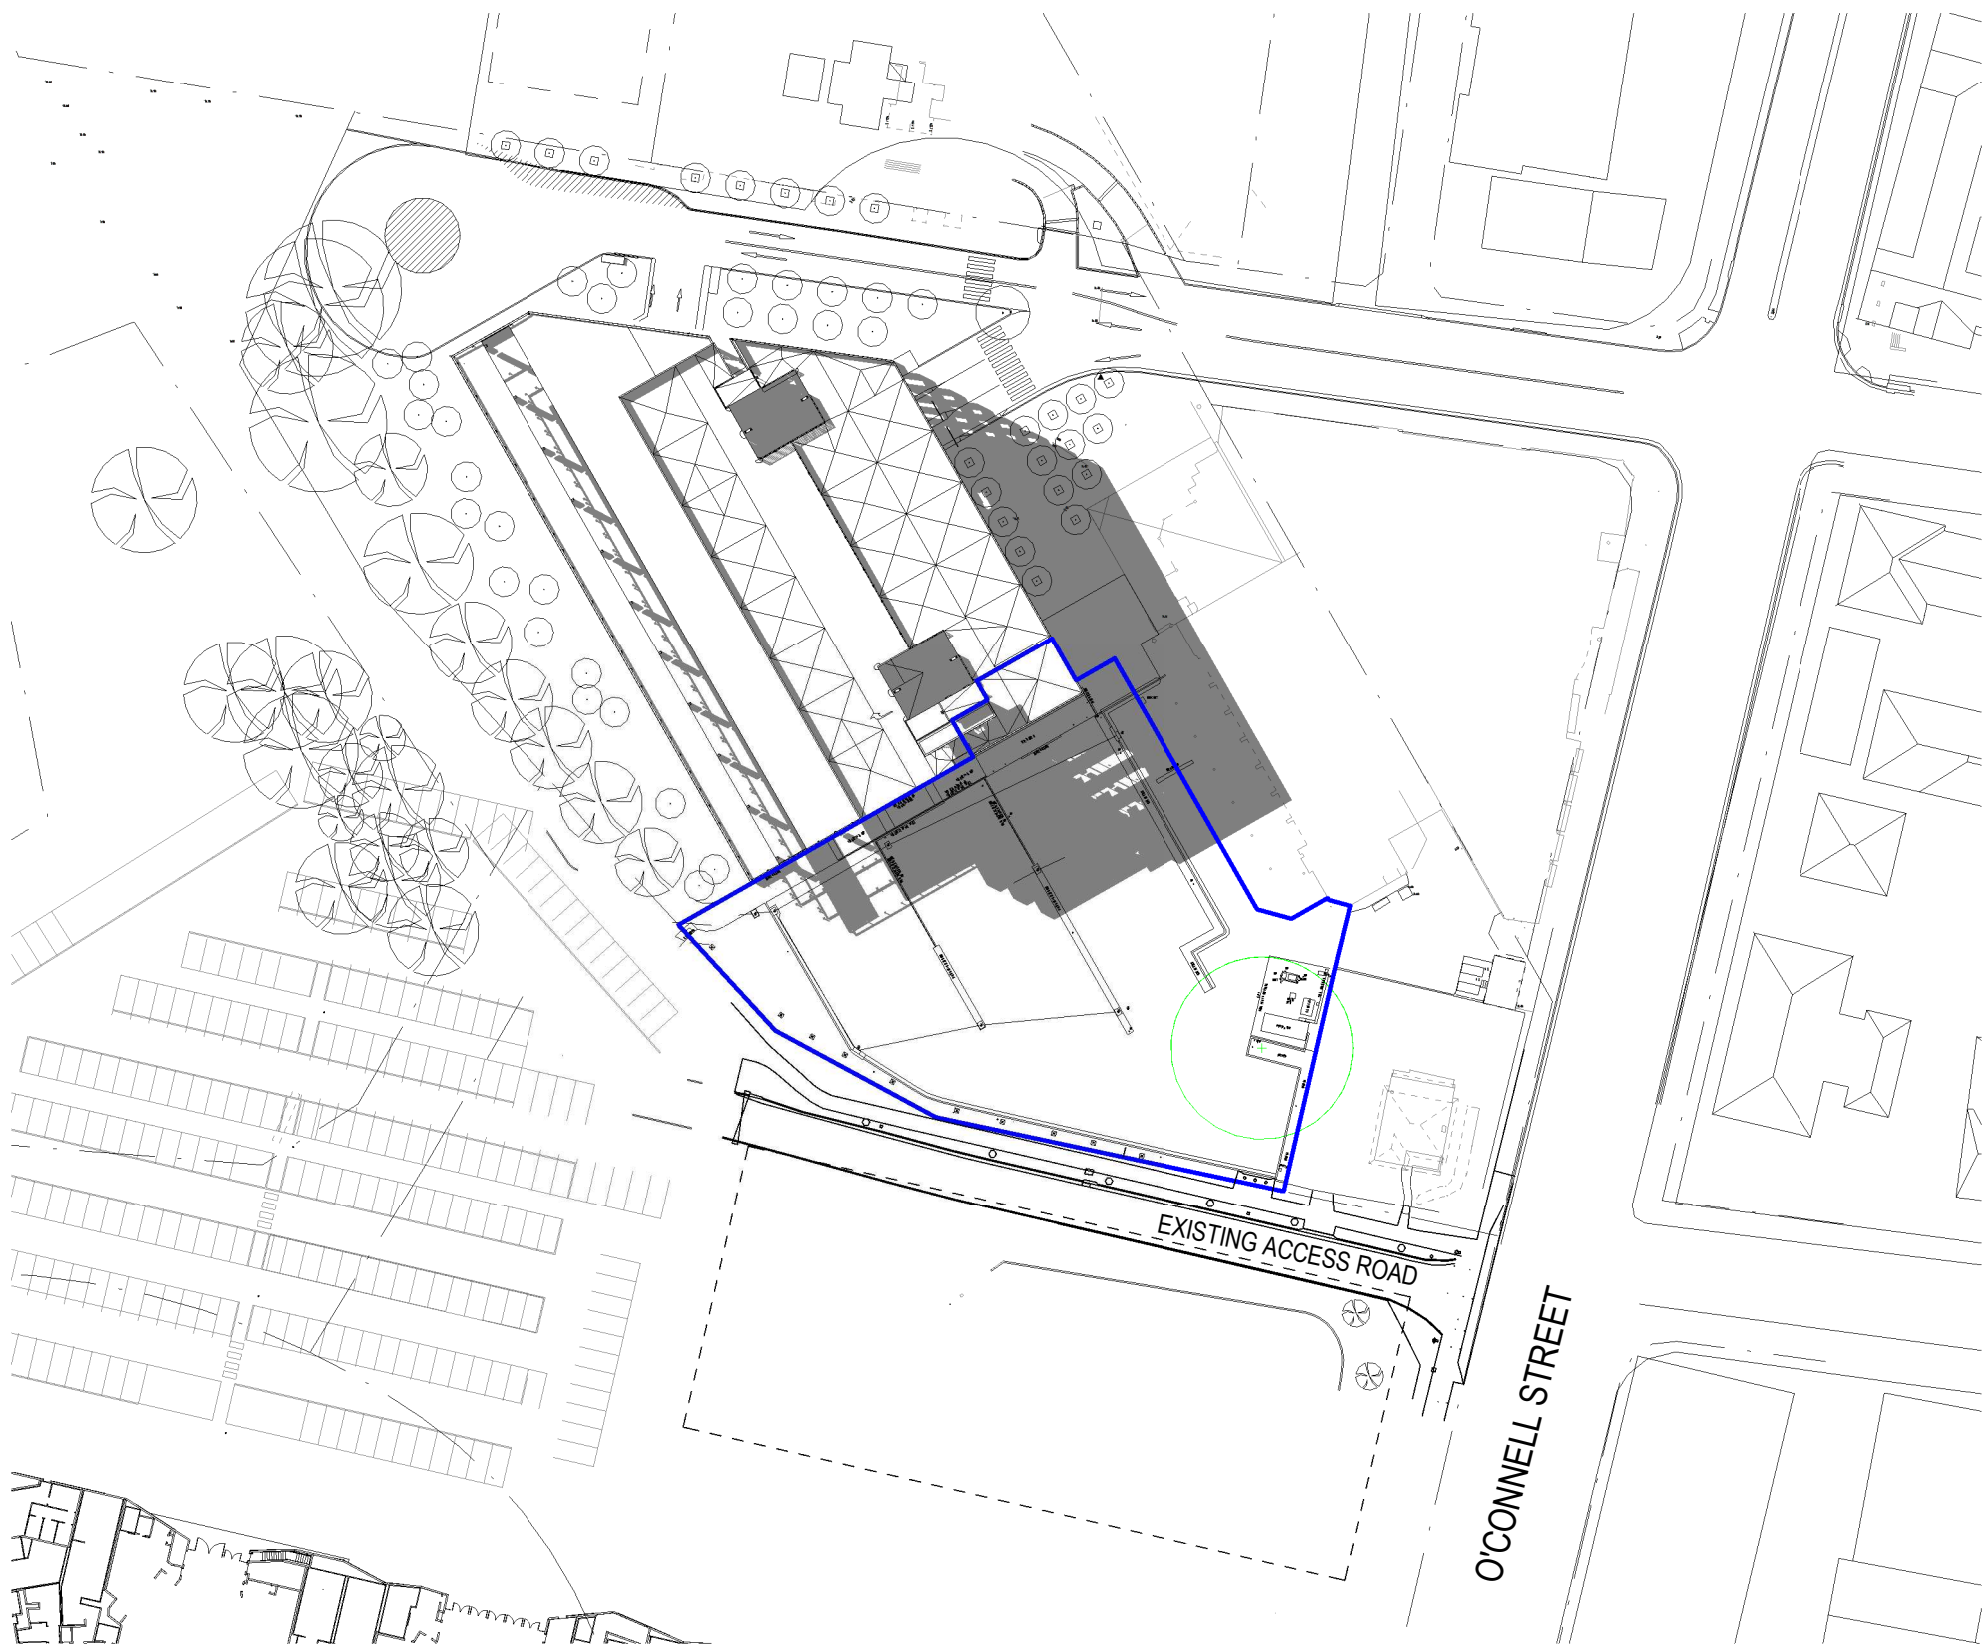


1 EXISTING - 21 SEPTEMBER - 1500
1:1000

PROPOSED

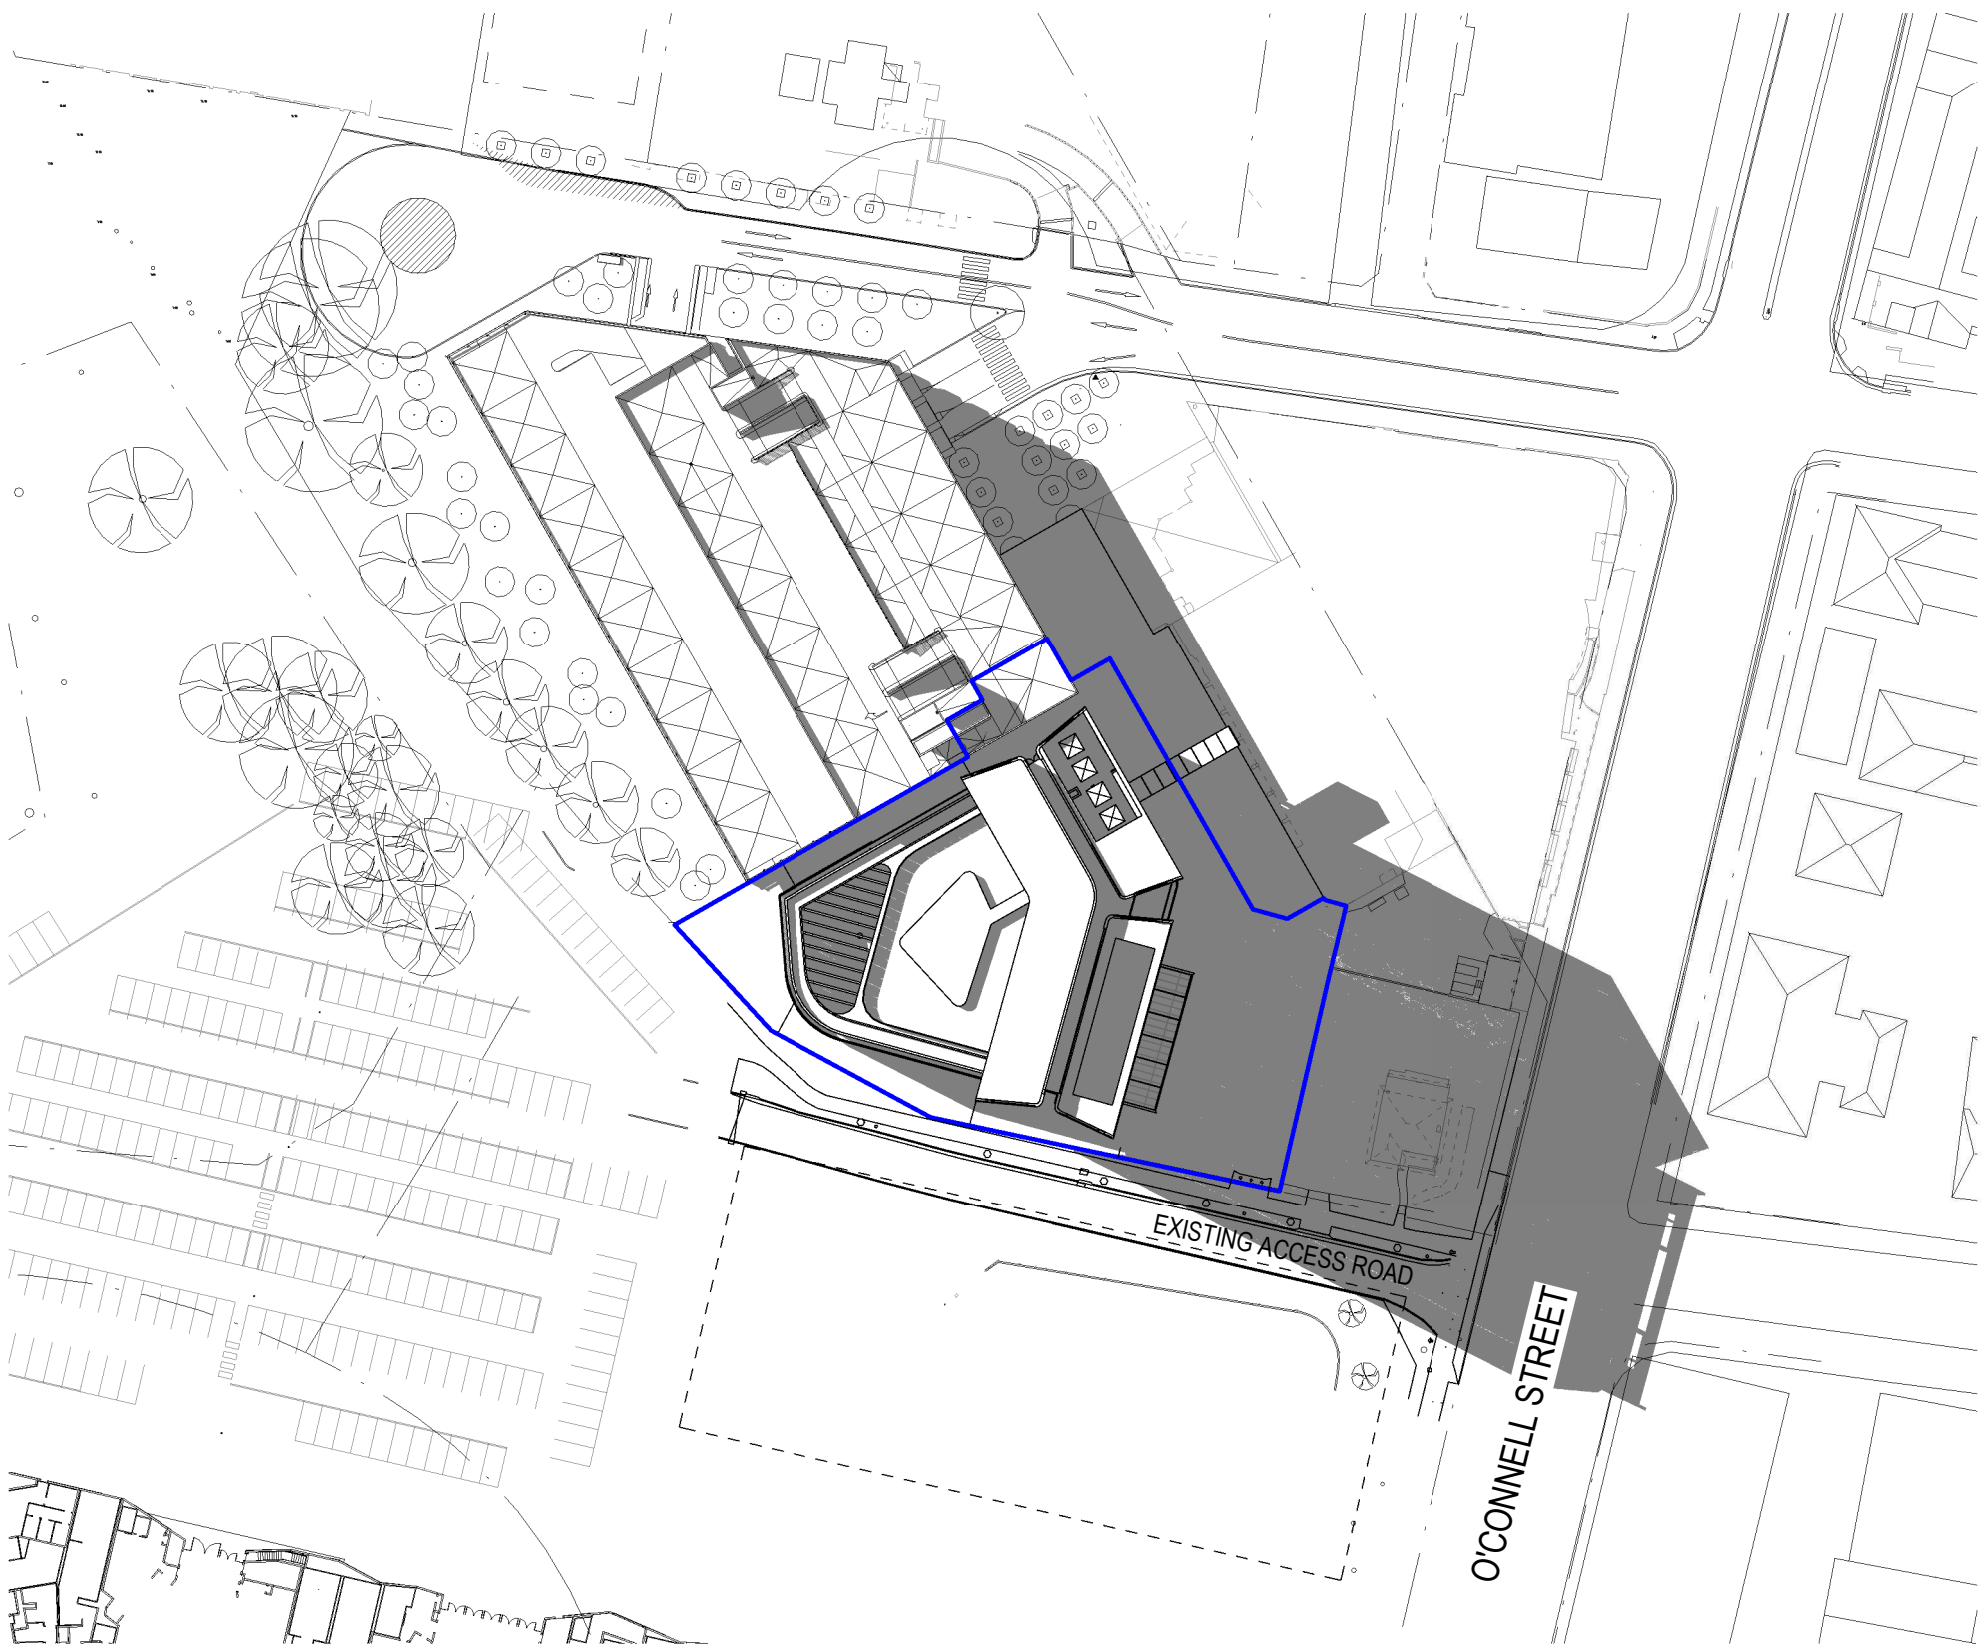

2 PROPOSED - 21 SEPTEMBER - 1500
1:1000

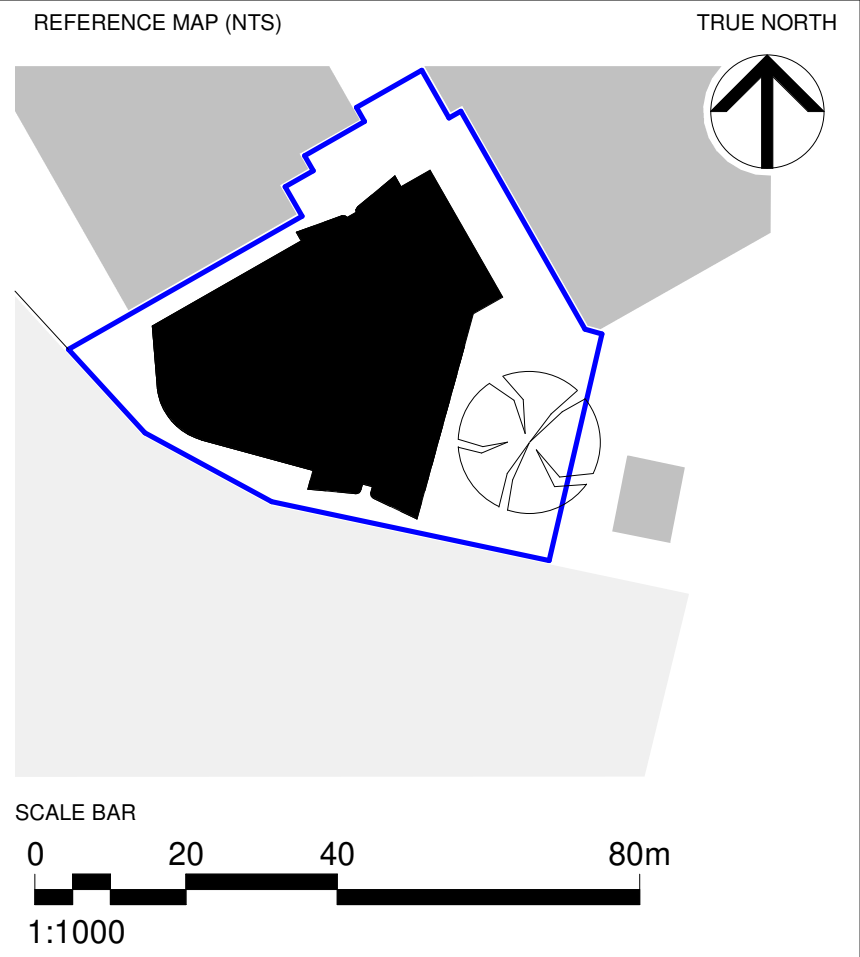

CC	FOR SSDA - REVISED ROAD ACCESS	20.10.2021
BB	FOR SSDA - REDUCED HEIGHT	09.04.2021
AA	FOR SSDA	05.12.2018
REV	DESCRIPTION	DATE

© COPYRIGHT OF THIS DRAWING IS VESTED IN HASSELL.
2018 HASSELL. LTD.

CONSULTANT
HASSELL Limited ABN 007 711 435
LEVEL 2, PIER 8/9,
23 HICKSON ROAD
SYDNEY NSW 2000 AUSTRALIA
SYDNEY@HASSELLSTUDIO.COM
T +61 2 9101 2000 F +61 2 9101 2100
Nominated Architects NSW: Tony Grist 5350 Glenn Scott 6842 Ross de la Motte 7398

HASSELL


CLIENT
PARRAMATTA LEAGUES CLUB


PROJECT
PROPOSED PARRAMATTA LEAGUES CLUB HOTEL

1 EELS PLACE, PARRAMATTA, NSW 2150

DRAWING TITLE
SHADOW ANALYSIS - 21 SEPTEMBER - SHEET 4

STATUS SSD APPLICATION			
SCALE @ A1 1 : 1000	DRAWN HASSELL	REVIEWED LV	APPROVED GS
PROJECT NUMBER 012981	DRAWING NUMBER DA_4407	REV	CC

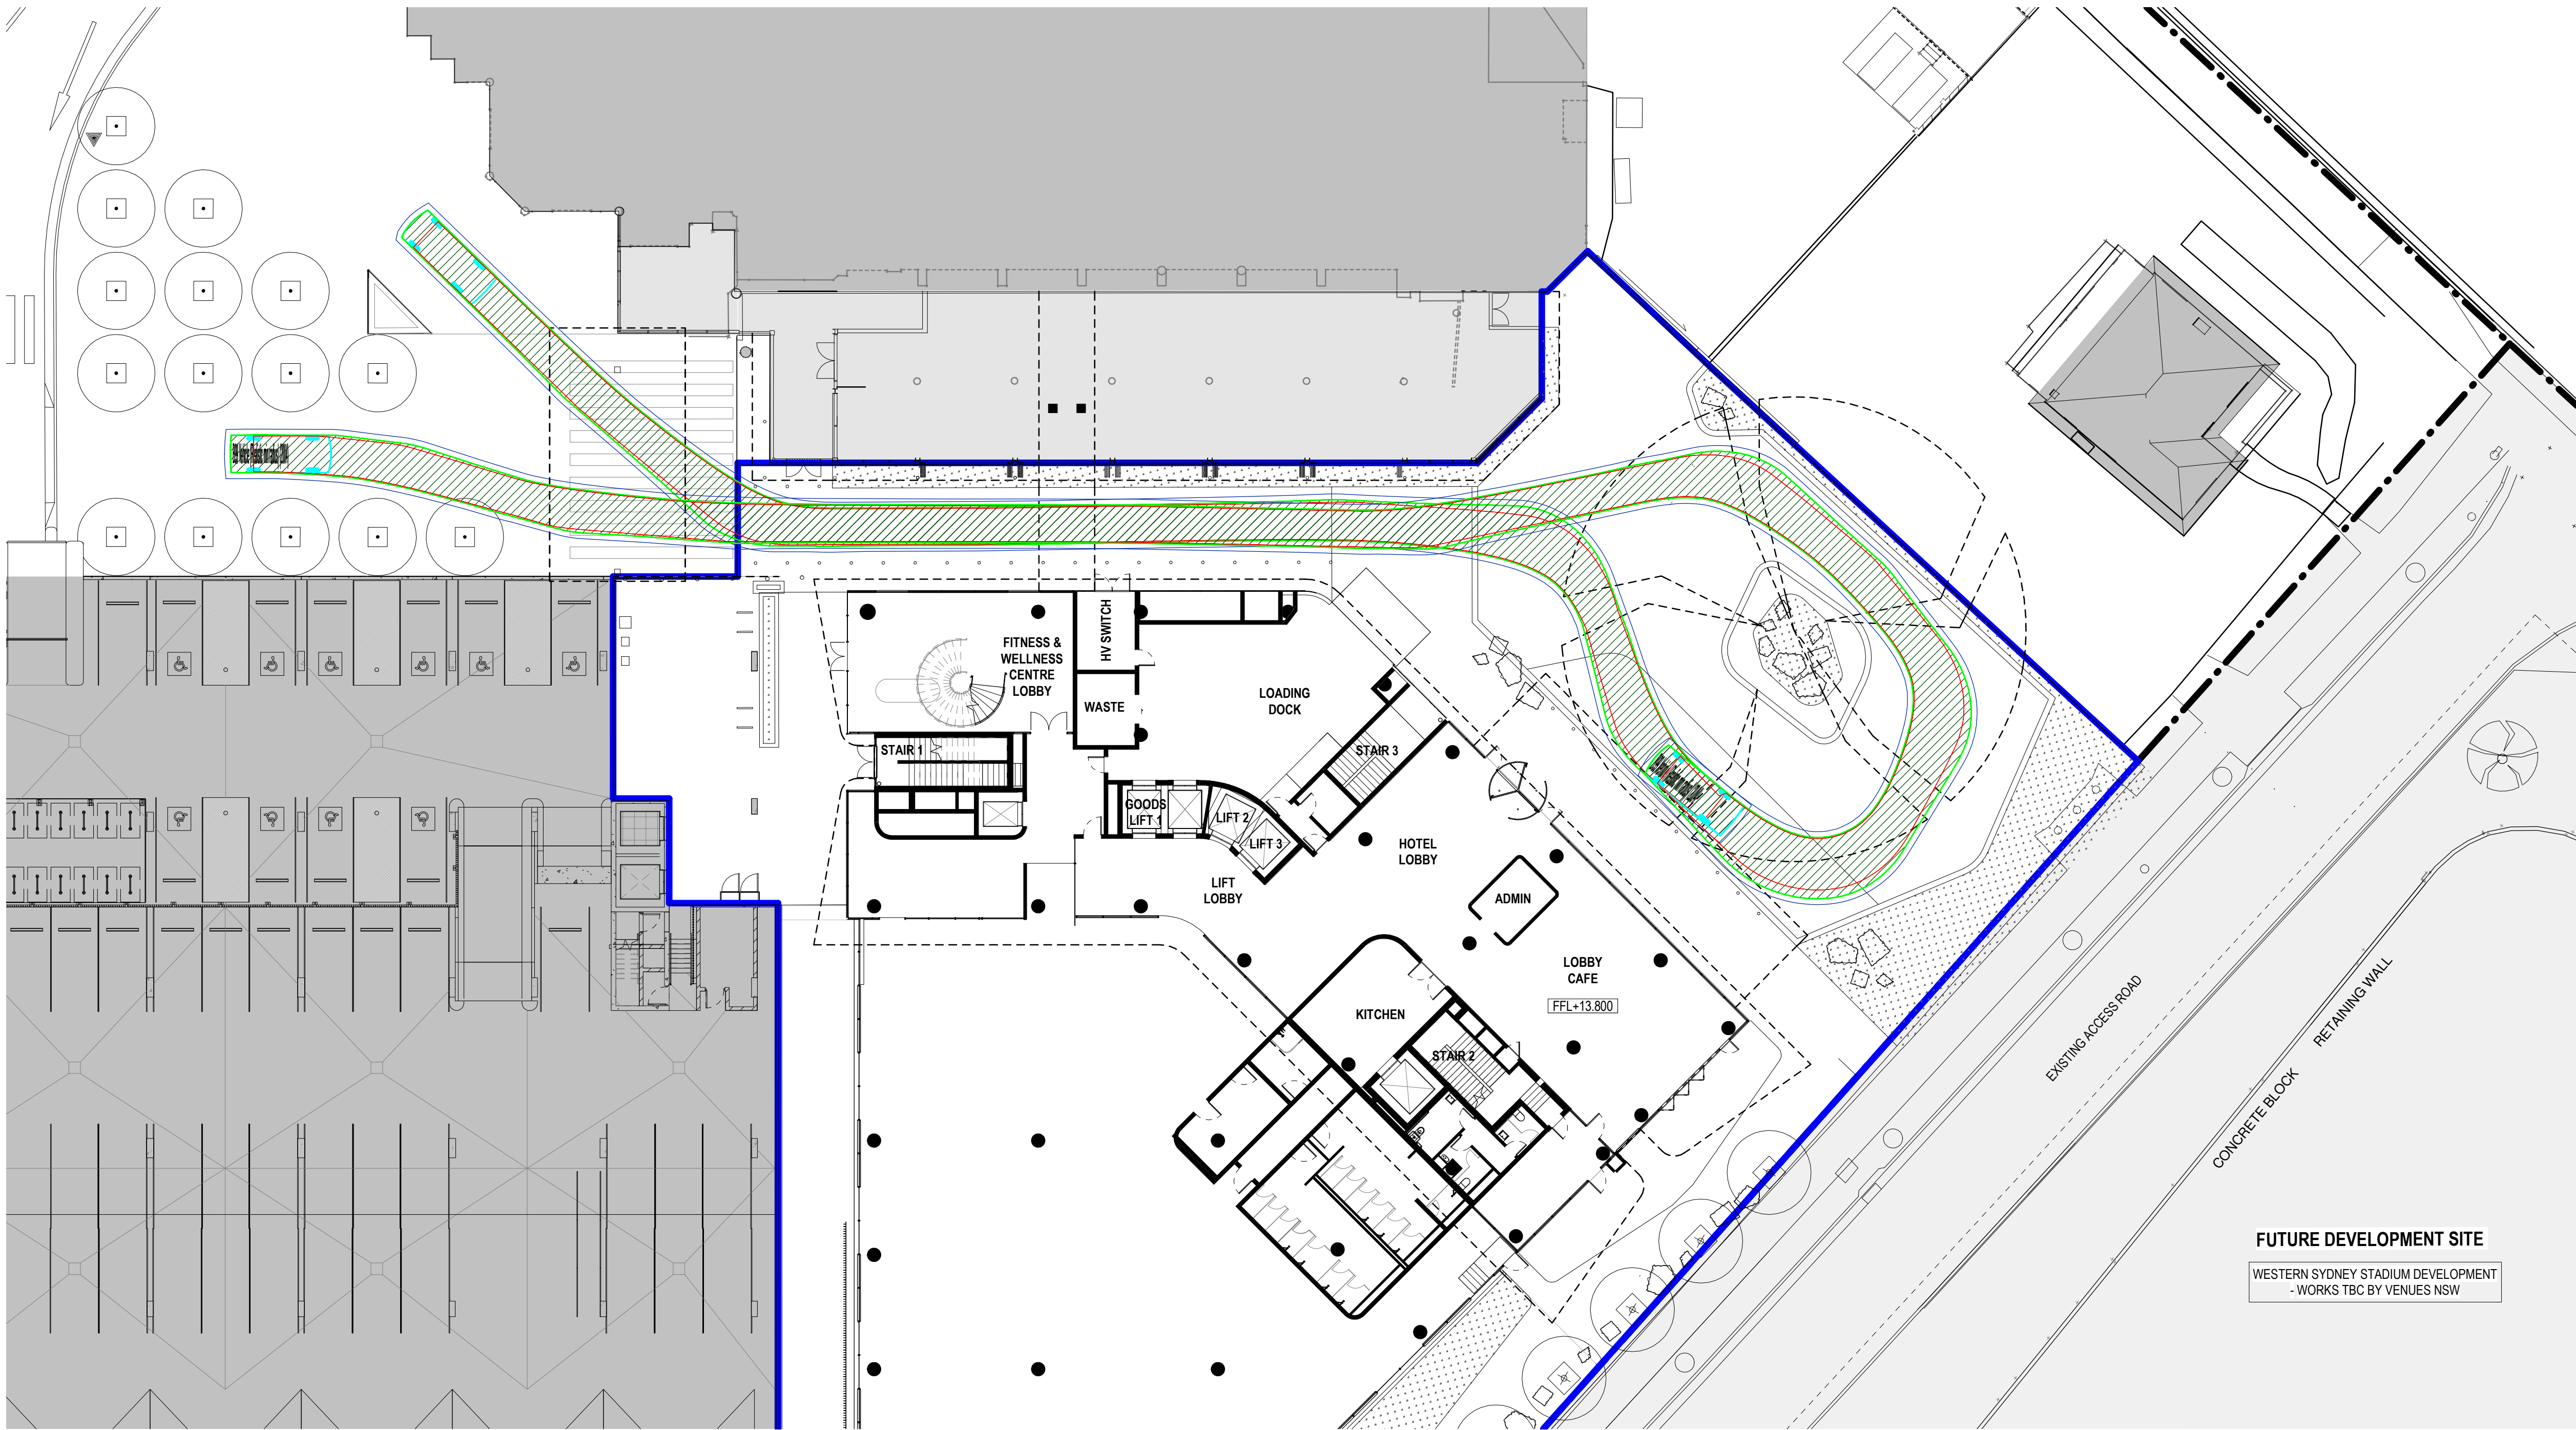

1 B99 - VEHICLE ENTRY AND EXIT
1:200

REFERENCE MAP (NTS)

SCALE BAR
0 4 8 16m
1:200

CC	FOR SSDA - REVISED ROAD ACCESS	20.10.2021
BB	FOR SSDA - REDUCED HEIGHT	09.04.2021
AA	FOR SSDA	05.12.2018
REV	DESCRIPTION	DATE

© COPYRIGHT OF THIS DRAWING IS VESTED IN HASSELL.
2018 HASSELL, LTD.

CONSULTANT
HASSELL Limited ABN 007 711 435
LEVEL 2, PIER 8/9,
23 HICKSON ROAD
SYDNEY NSW 2000 AUSTRALIA
SYDNEY@HASSELLSTUDIO.COM
T +61 2 9101 2000 F +61 2 9101 2100

Nominated Architects NSW: Tony Griat 5350 Glenn Scott 6842 Ross de la Motte 7398

HASSELL

CLIENT
PARRAMATTA LEAGUES CLUB

PROJECT
PROPOSED PARRAMATTA LEAGUES CLUB HOTEL

1 EELS PLACE, PARRAMATTA, NSW 2150


DRAWING TITLE
SWEPT PATH ANALYSIS DIAGRAM - B99

STATUS SSD APPLICATION	SCALE @ A1 1 : 200	DRAWN HASSELL	REVIEWED LV	APPROVED GS
	PROJECT NUMBER 012981	DRAWING NUMBER DA_7000	REV CC	

19/10/2021 11:35:30 AM

Original Sheet Size A1 - 841 x 594mm

BIN 360/Parramatta Leagues Club Hotel/PLC HOTEL.DA.rvt

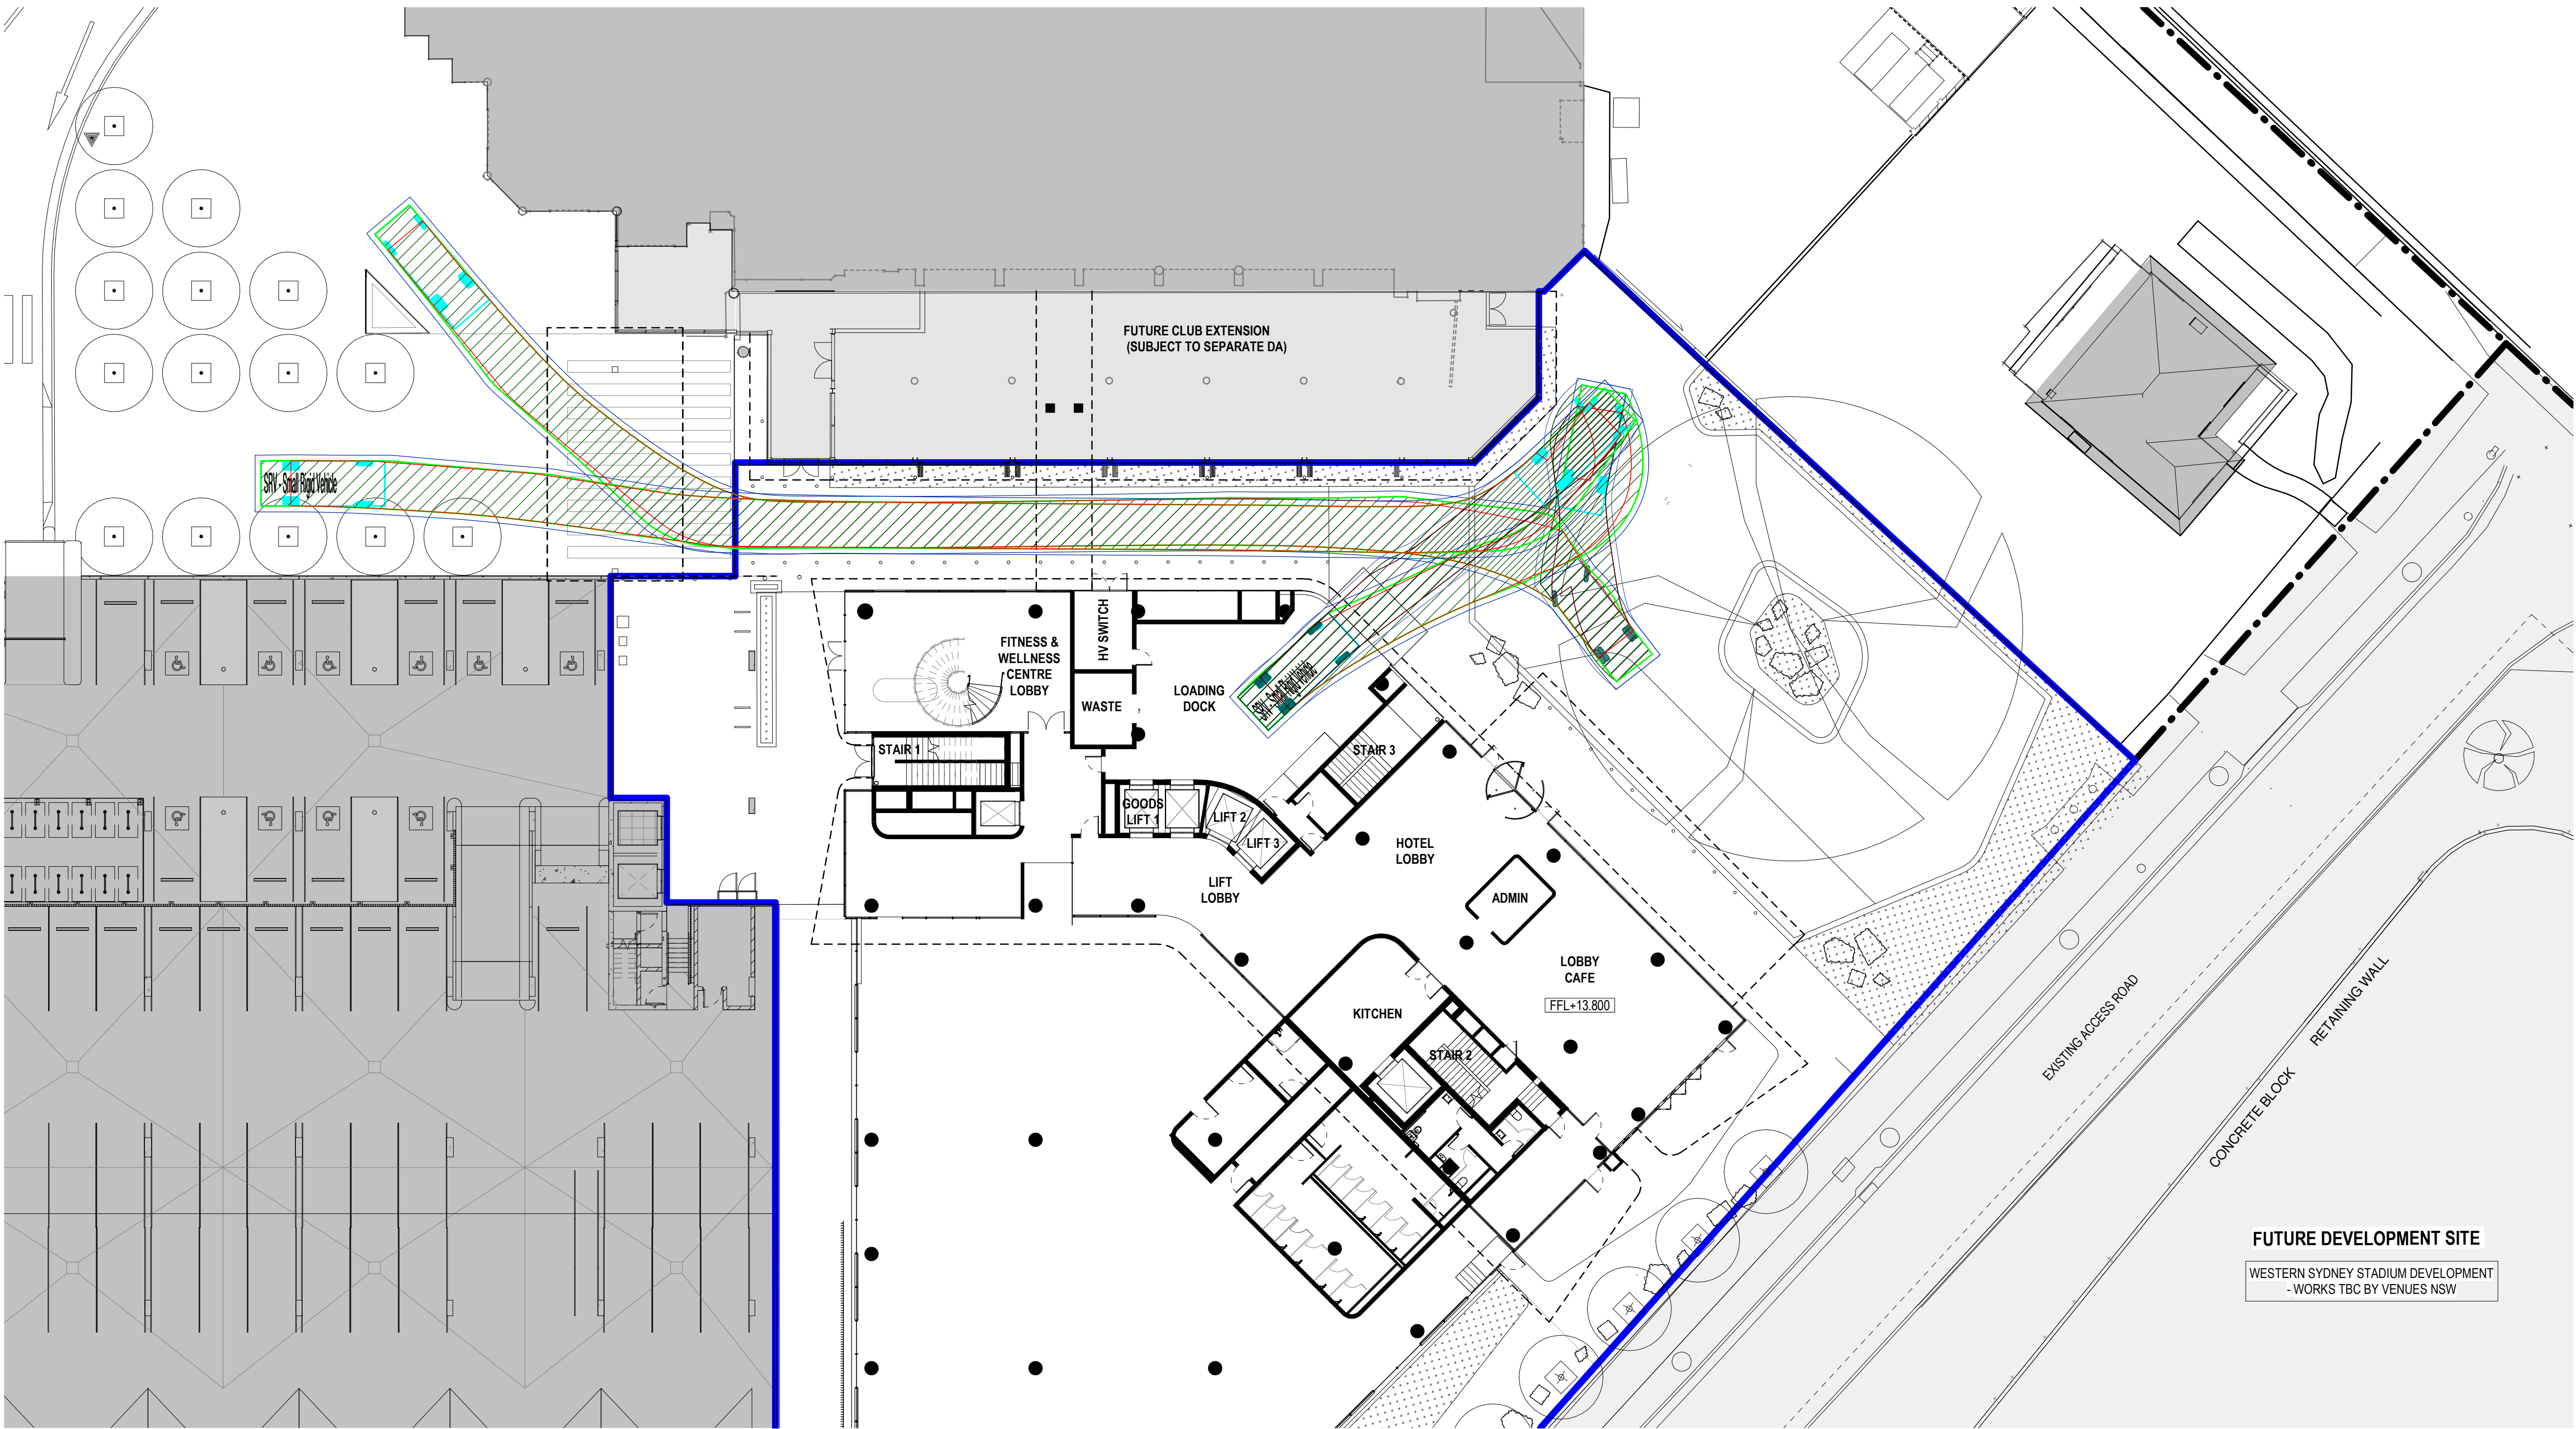

1 SRV - VEHICLE ENTRY AND EXIT
DA_2000 1:200

REFERENCE MAP (NTS)

SCALE BAR
0 4 8 16m
1:200

CC FOR SSDA - REVISED ROAD ACCESS 20.10.2021
BB FOR SSDA - REDUCED HEIGHT 09.04.2021
AA FOR SSDA 05.12.2018
REV DESCRIPTION DATE

© COPYRIGHT OF THIS DRAWING IS VESTED IN HASSELL.
2018 HASSELL, LTD.

CONSULTANT
HASSELL Limited ABN 007 711 435
LEVEL 2, PIER 8/9,
23 HICKSON ROAD
SYDNEY NSW 2000 AUSTRALIA
SYDNEY@HASSELLSTUDIO.COM
T +61 2 9101 2000 F +61 2 9101 2100
Nominated Architects NSW: Tony Griest 5350 Glenn Scott 6842 Ross de la Motte 7398

HASSELL

CLIENT
PARRAMATTA LEAGUES CLUB

PARRAMATTA LEAGUES
Home of the Eels

PROJECT
PROPOSED PARRAMATTA LEAGUES CLUB HOTEL

1 EELS PLACE, PARRAMATTA, NSW 2150

DRAWING TITLE
SWEEP PATH ANALYSIS DIAGRAM - SRV

STATUS
SSD APPLICATION

SCALE @ A1
1 : 200
PROJECT NUMBER
012981


DRAWN
HASSELL
DRAWING NUMBER
DA_7001

REVIEWED
LV
REV
CC

APPROVED
GS

19/10/2021 11:35:37 AM

Original Sheet Size A1 - 841 x 594mm

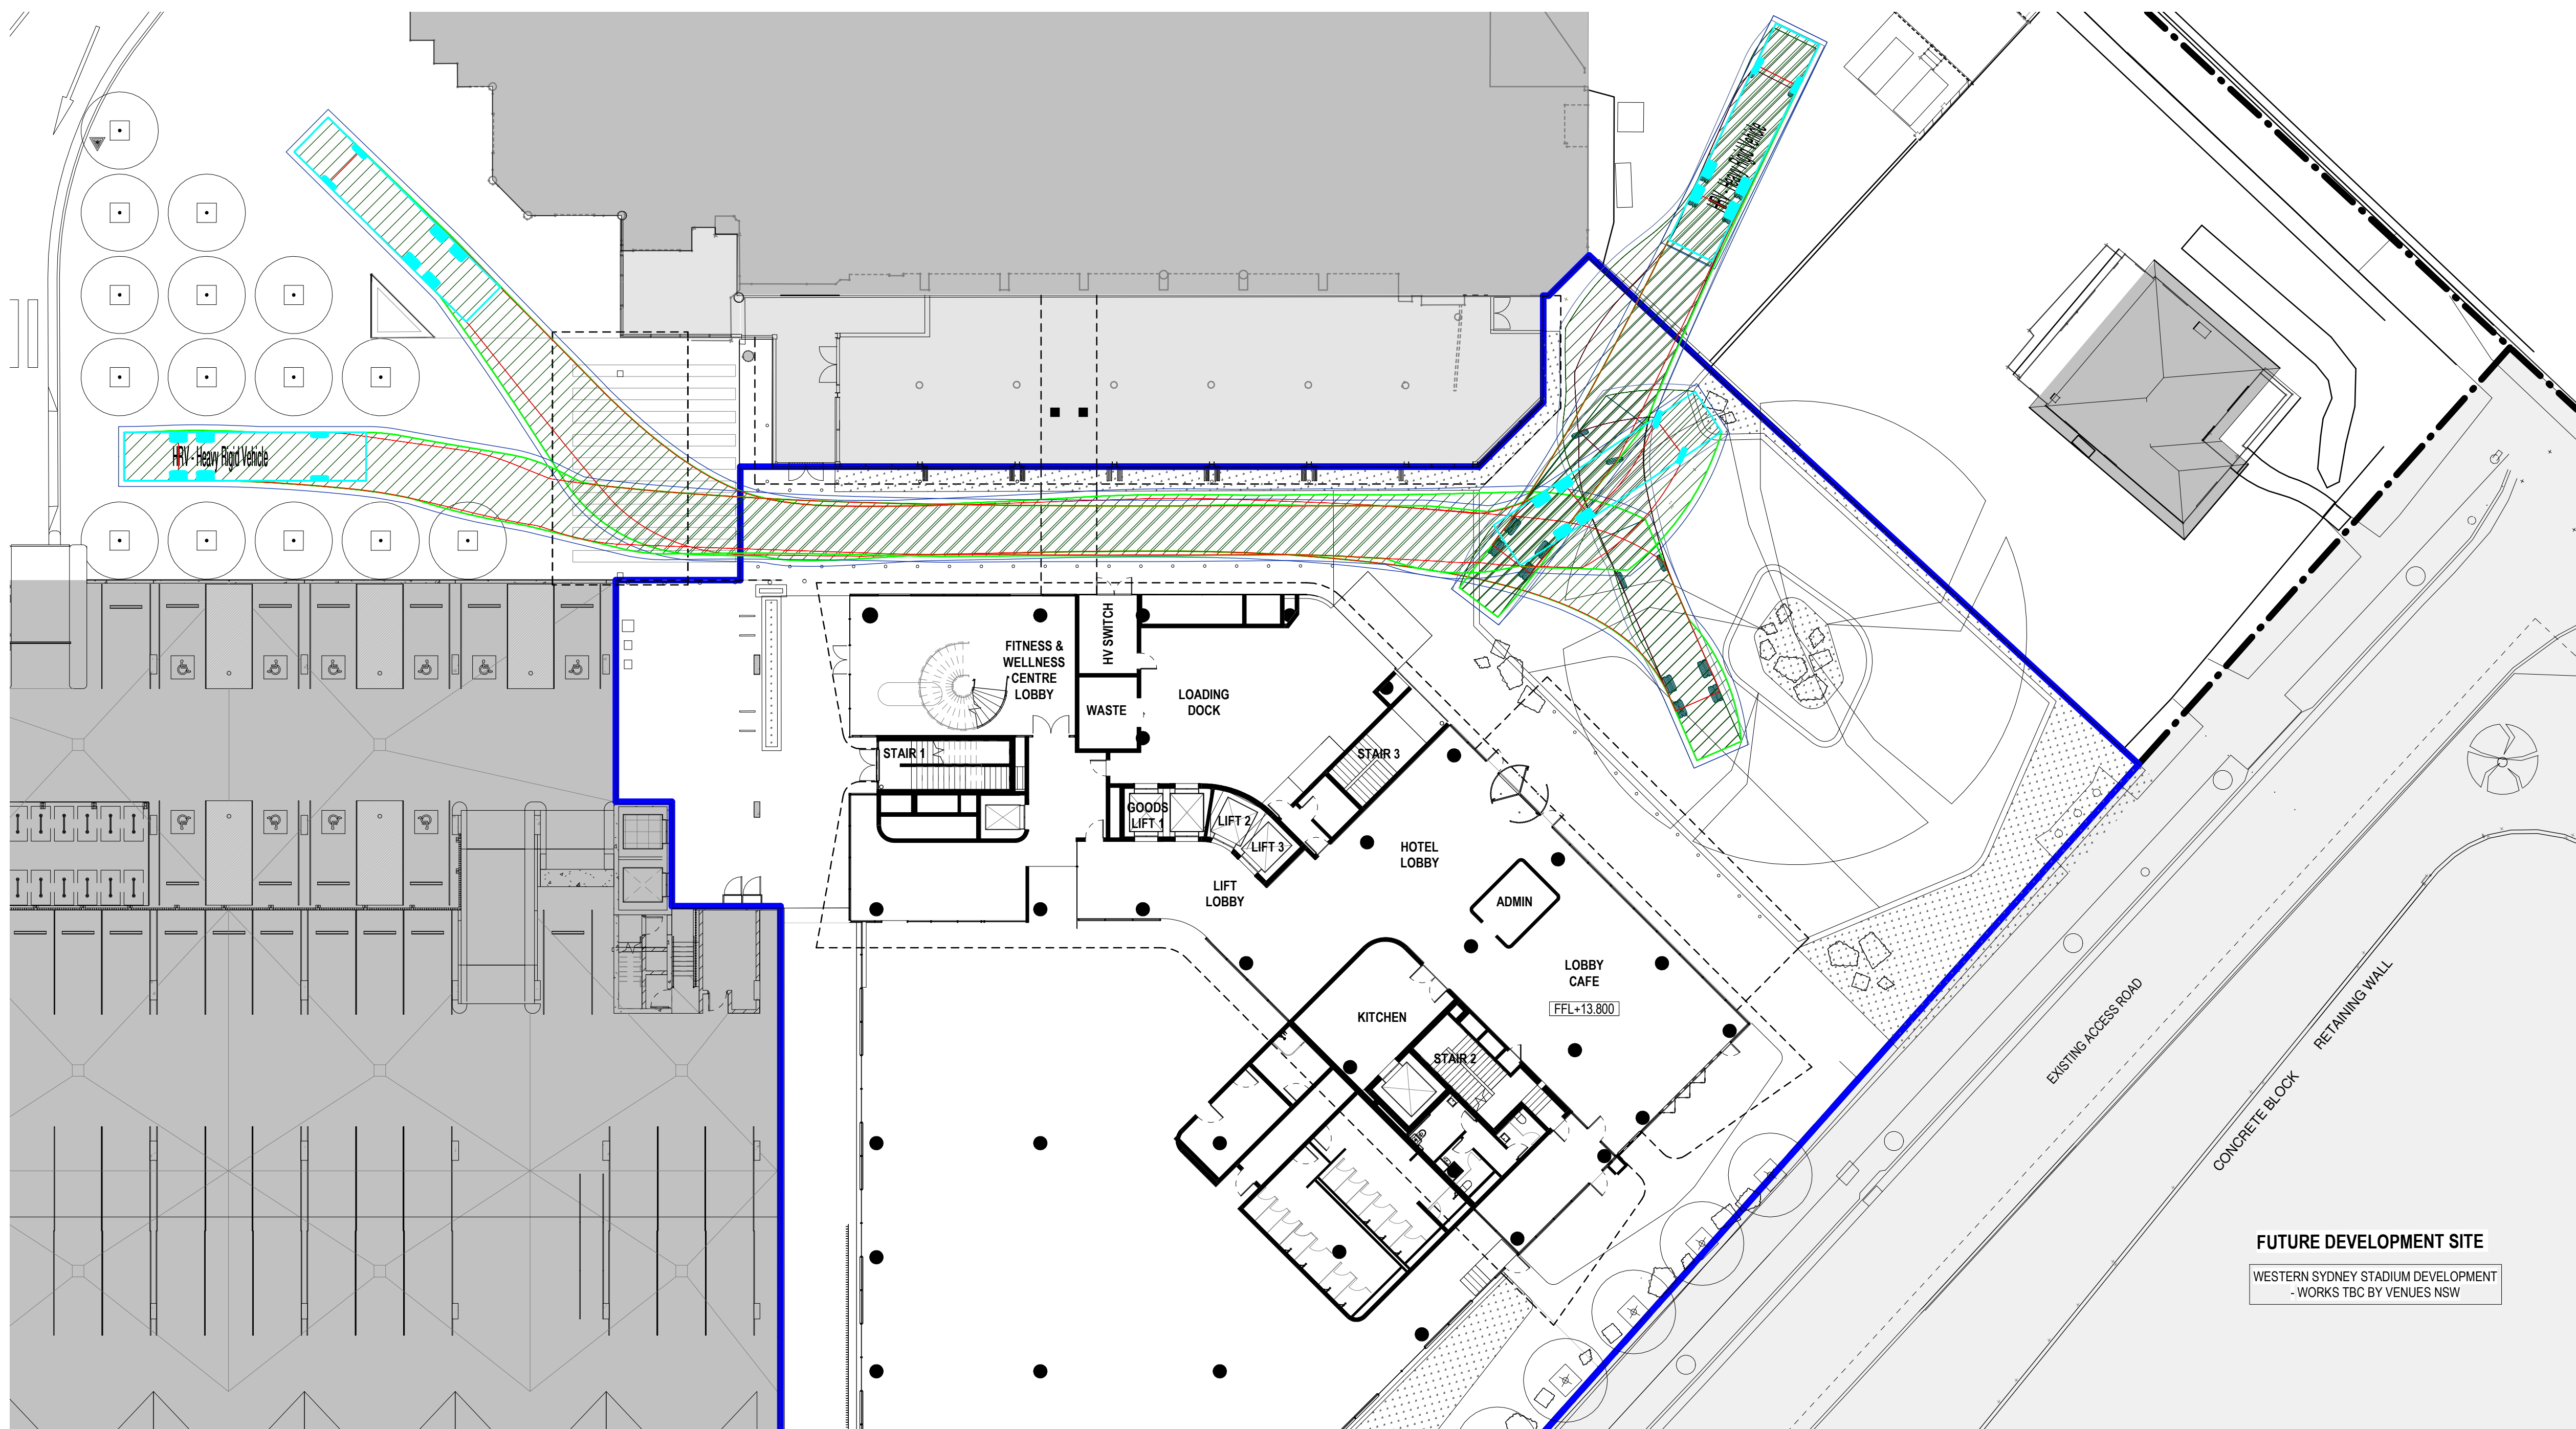

1 MRV - VEHICLE ENTRY AND EXIT
DA_2000 1:200

REFERENCE MAP (NTS)

SCALE BAR
0 4 8 16m
1:200

CC	FOR SSDA - REVISED ROAD ACCESS	20.10.2021
BB	FOR SSDA - REDUCED HEIGHT	09.04.2021
AA	FOR SSDA	05.12.2018
REV	DESCRIPTION	DATE

© COPYRIGHT OF THIS DRAWING IS VESTED IN HASSELL.
2018 HASSELL, LTD.

CONSULTANT
HASSELL Limited ABN 007 711 435
LEVEL 2, PIER 8/9,
23 HICKSON ROAD
SYDNEY NSW 2000 AUSTRALIA
SYDNEY@HASSELLSTUDIO.COM
T +61 2 9101 2000 F +61 2 9101 2100

Nominated Architects NSW: Tony Griest 5350 Glenn Scott 6842 Ross de la Motte 7398

HASSELL

CLIENT
PARRAMATTA LEAGUES CLUB

PROJECT
PROPOSED PARRAMATTA LEAGUES CLUB HOTEL

1 EELS PLACE, PARRAMATTA, NSW 2150

DRAWING TITLE
SWEEP PATH ANALYSIS DIAGRAM - MRV


STATUS
SSD APPLICATION

SCALE @ A1 1 : 200	DRAWN HASSELL	REVIEWED LV	APPROVED GS
PROJECT NUMBER 012981	DRAWING NUMBER DA_7002	REV	CC

19/10/2021 11:35:44 AM


Original Sheet Size A1 - 841 x 594mm

BIN 360/Parramatta Leagues Club Hotel/PLC HOTEL.DA.rvt

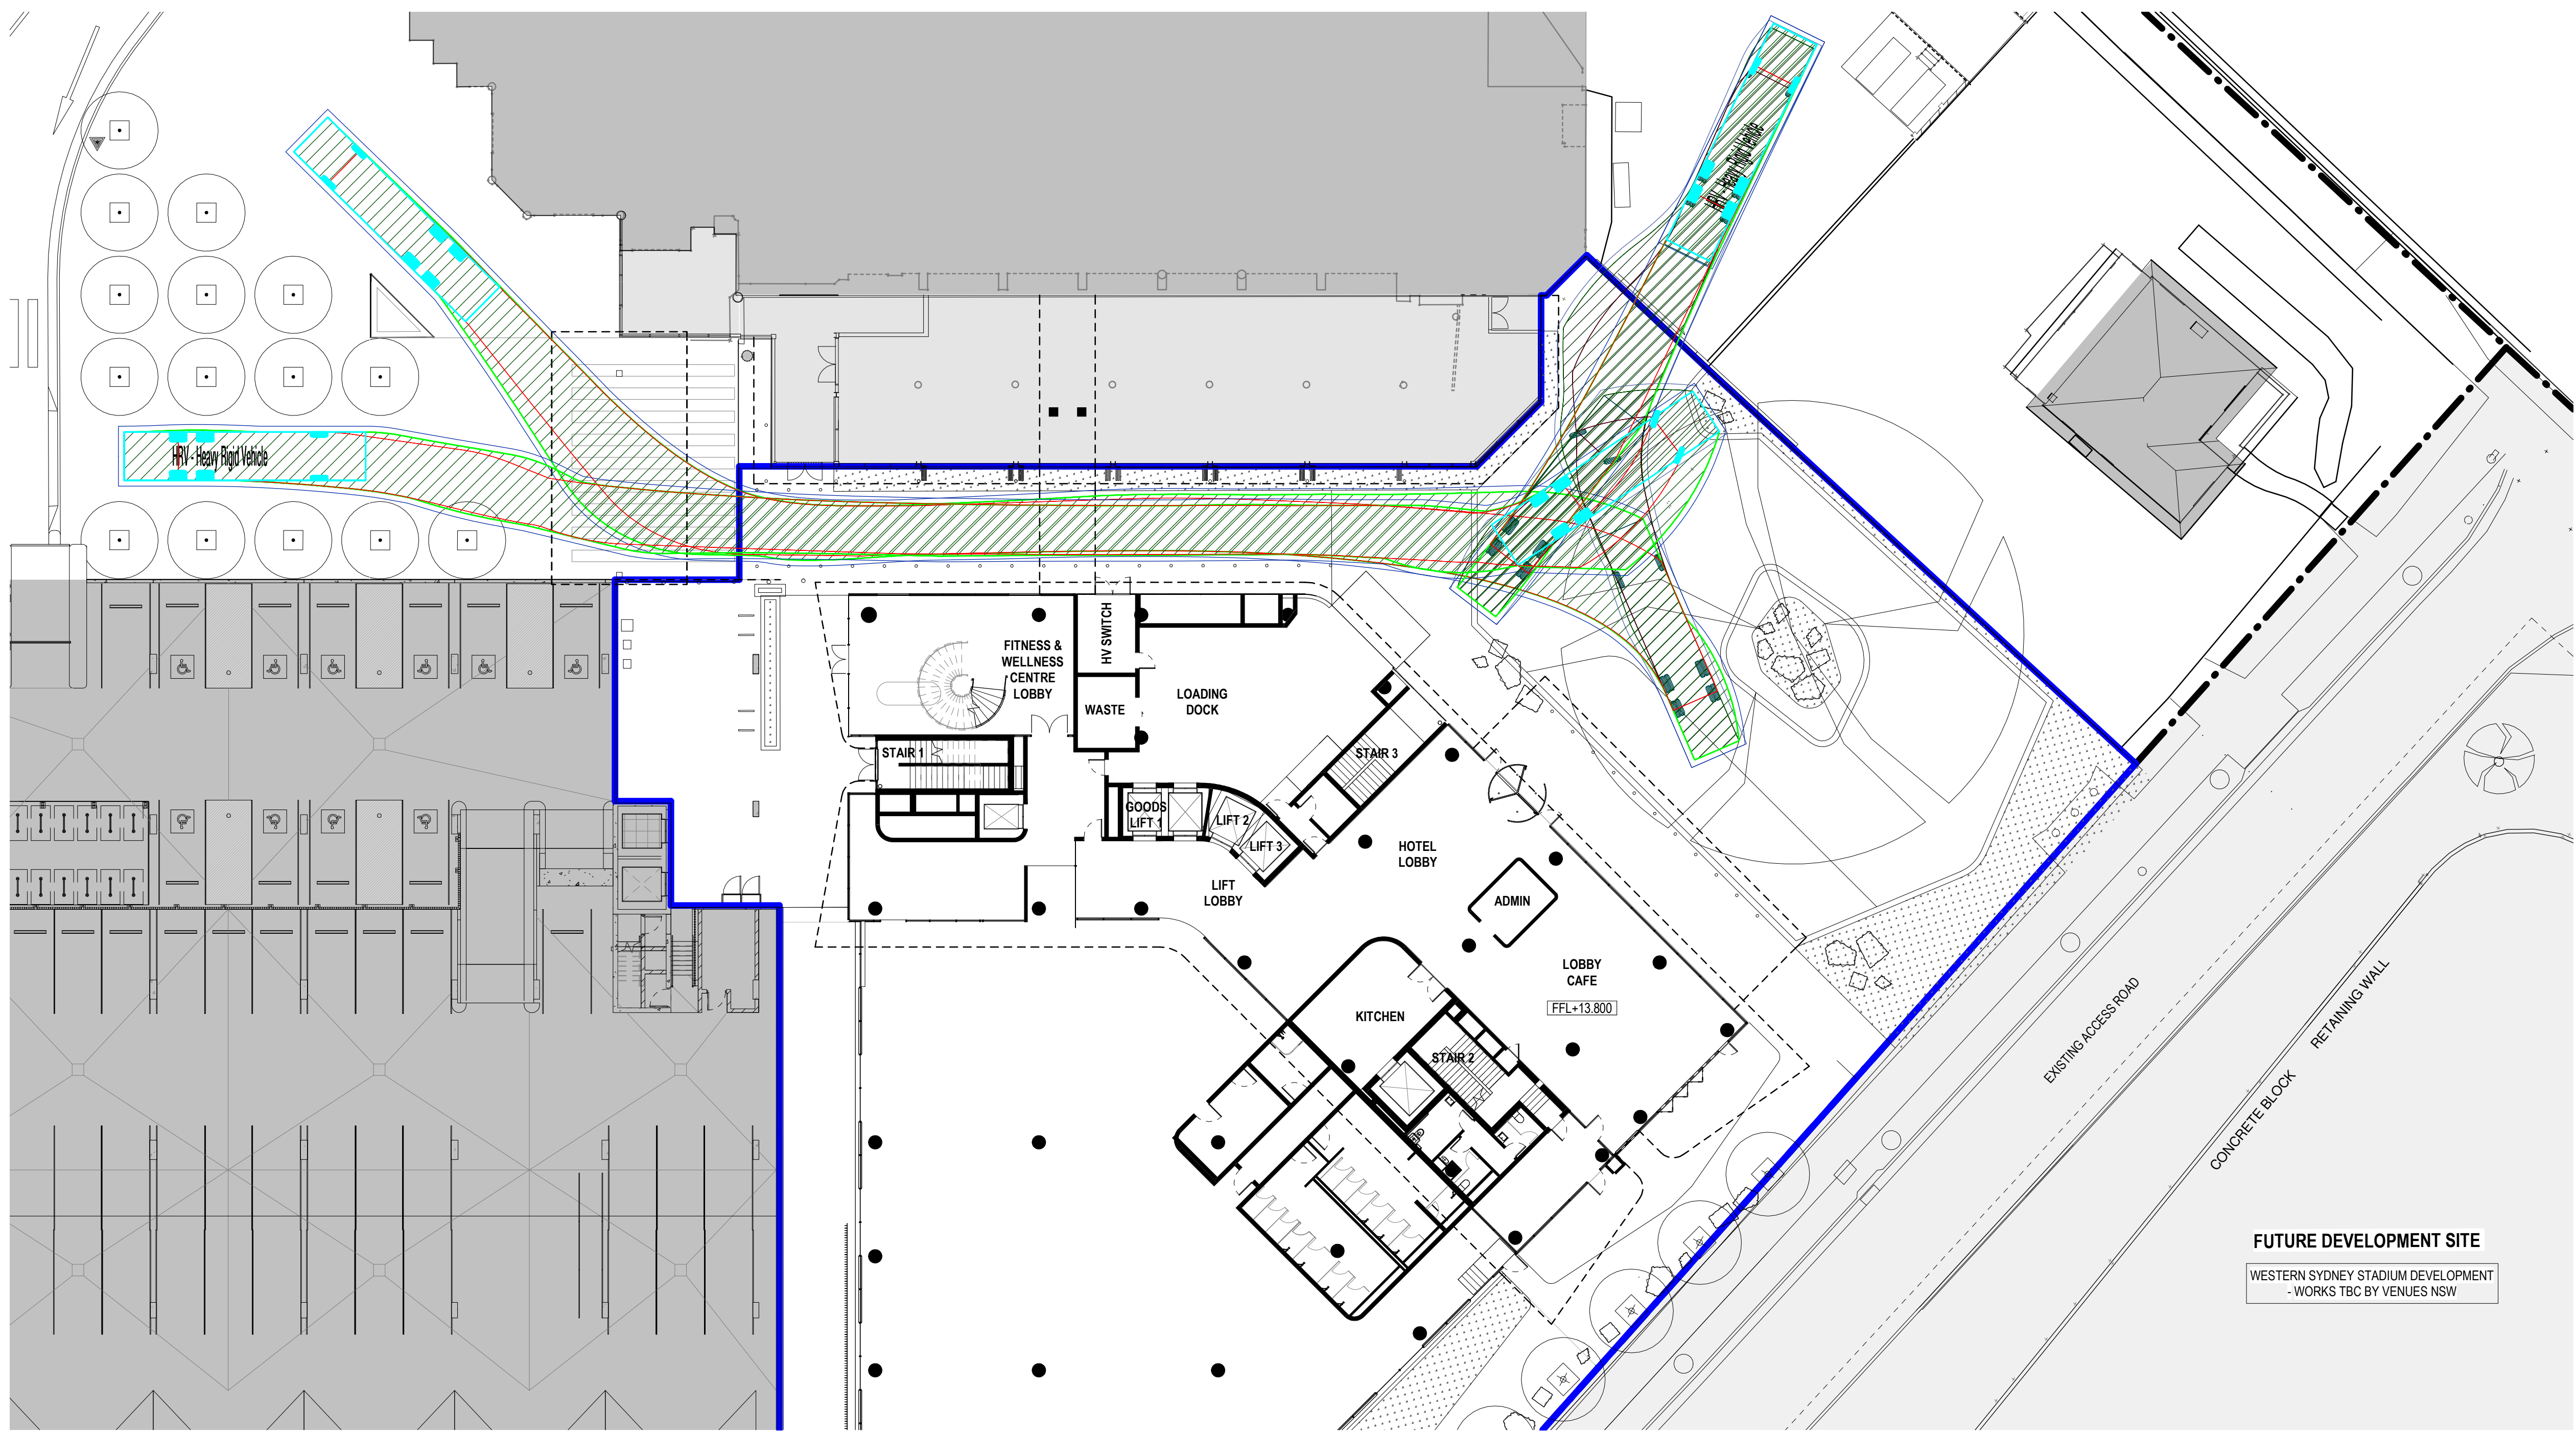

1 HRV - VEHICLE ENTRY AND EXIT
1:200

REFERENCE MAP (NTS)

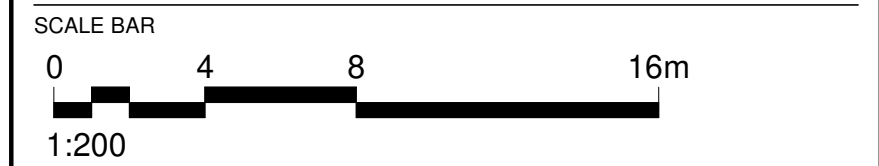

CC	FOR SSDA - REVISED ROAD ACCESS	20.10.2021
BB	FOR SSDA - REDUCED HEIGHT	09.04.2021
AA	FOR SSDA	05.12.2018
REV	DESCRIPTION	DATE

© COPYRIGHT OF THIS DRAWING IS VESTED IN HASSELL.
2018 HASSELL, LTD.

CONSULTANT
HASSELL Limited ABN 007 711 435
LEVEL 2, PIER 8/9,
23 HICKSON ROAD
SYDNEY NSW 2000 AUSTRALIA
SYDNEY@HASSELLSTUDIO.COM
T +61 2 9101 2000 F +61 2 9101 2100
Nominated Architects NSW: Tony Grist 5350 Glenn Scott 6842 Ross de la Motte 7398

HASSELL

CLIENT
PARRAMATTA LEAGUES CLUB



PROJECT
PROPOSED PARRAMATTA LEAGUES CLUB HOTEL

1 EELS PLACE, PARRAMATTA, NSW 2150

DRAWING TITLE
SWEEP PATH ANALYSIS DIAGRAM - HRV

STATUS
SSD APPLICATION

SCALE @ A1 1:200	DRAWN HASSELL	REVIEWED LV	APPROVED GS
PROJECT NUMBER 012981	DRAWING NUMBER DA_7003	REV	CC

Original Sheet Size A1 - 841 x 594mm

BN 360/Parramatta Leagues Club Hotel/PLC HOTEL.DA.rvt

19/10/2021 11:35:51 AM