




SOUTH ELEVATION
FROM CONCOURSE AND HONEYSUCKLE DRIVE

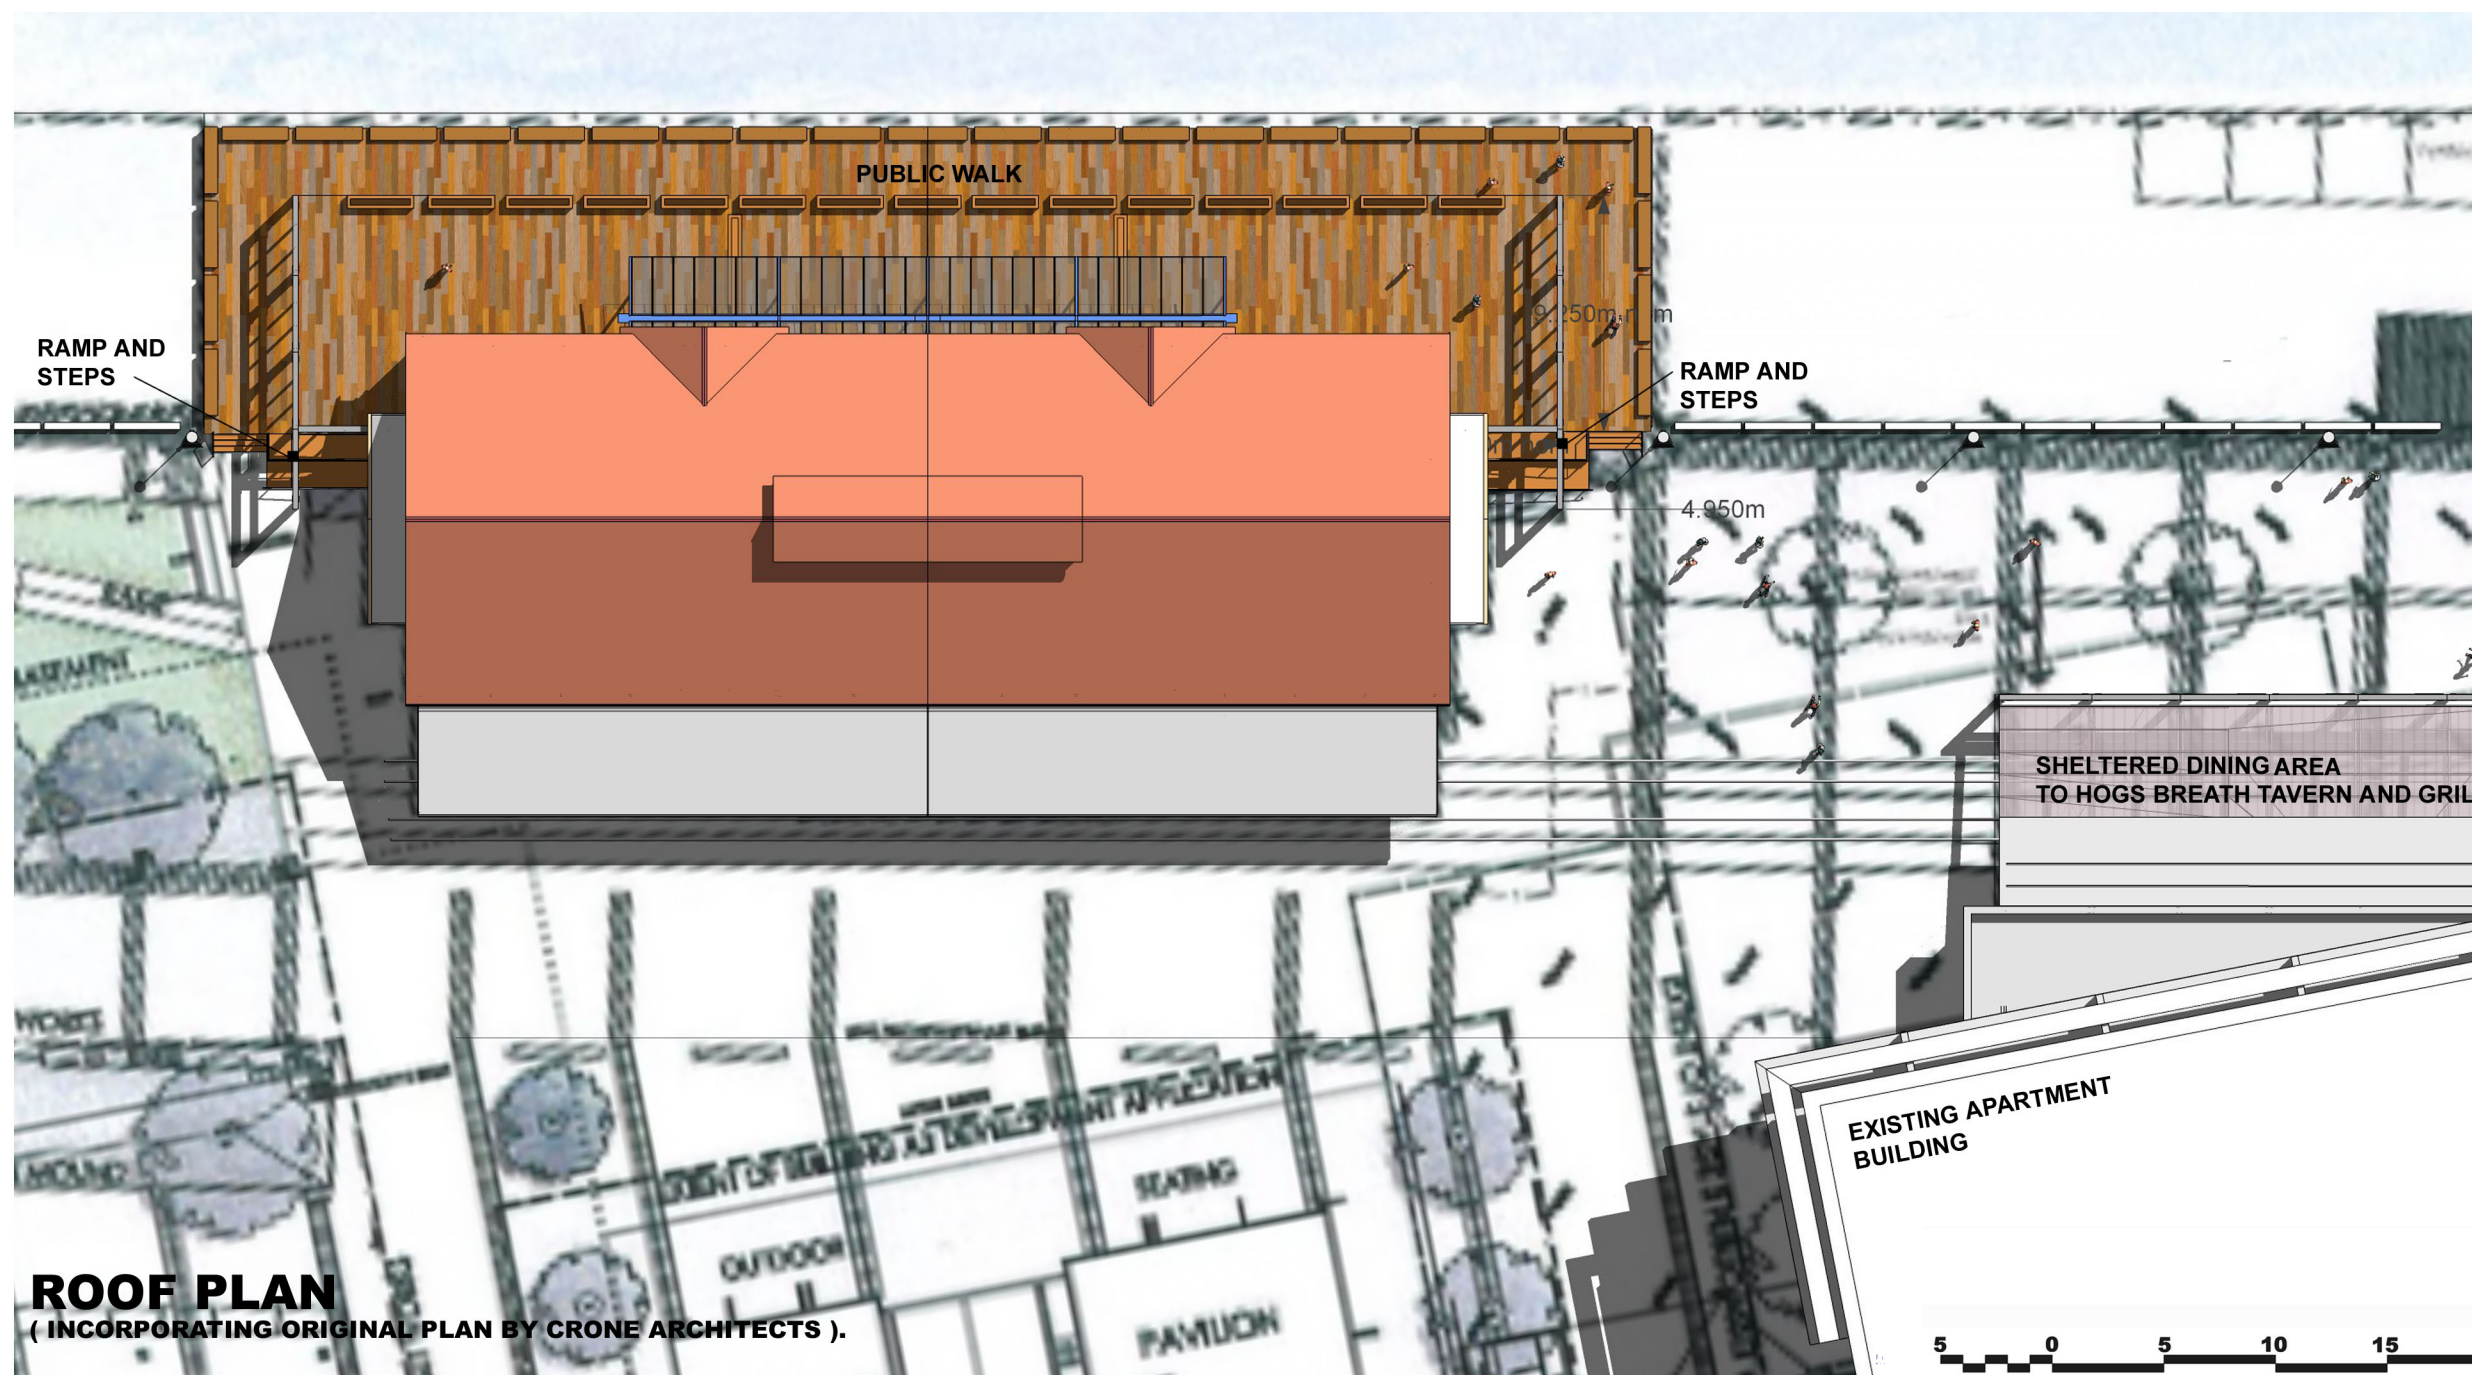

ROOF PLAN
(INCORPORATING ORIGINAL PLAN BY CRONE ARCHITECTS).

LEE WHARF C

PROPOSED TIMBER PORTALS AND ACOUSTIC SCREENS
AT EITHER END OF PROPOSED TAVERN IN EXISTING LEE WHARF C
N.T.S.
15 JUNE '09

**ROOF PLAN AND
SOUTH ELEVATION**

AO **3**



JOB NUMBER

7721