


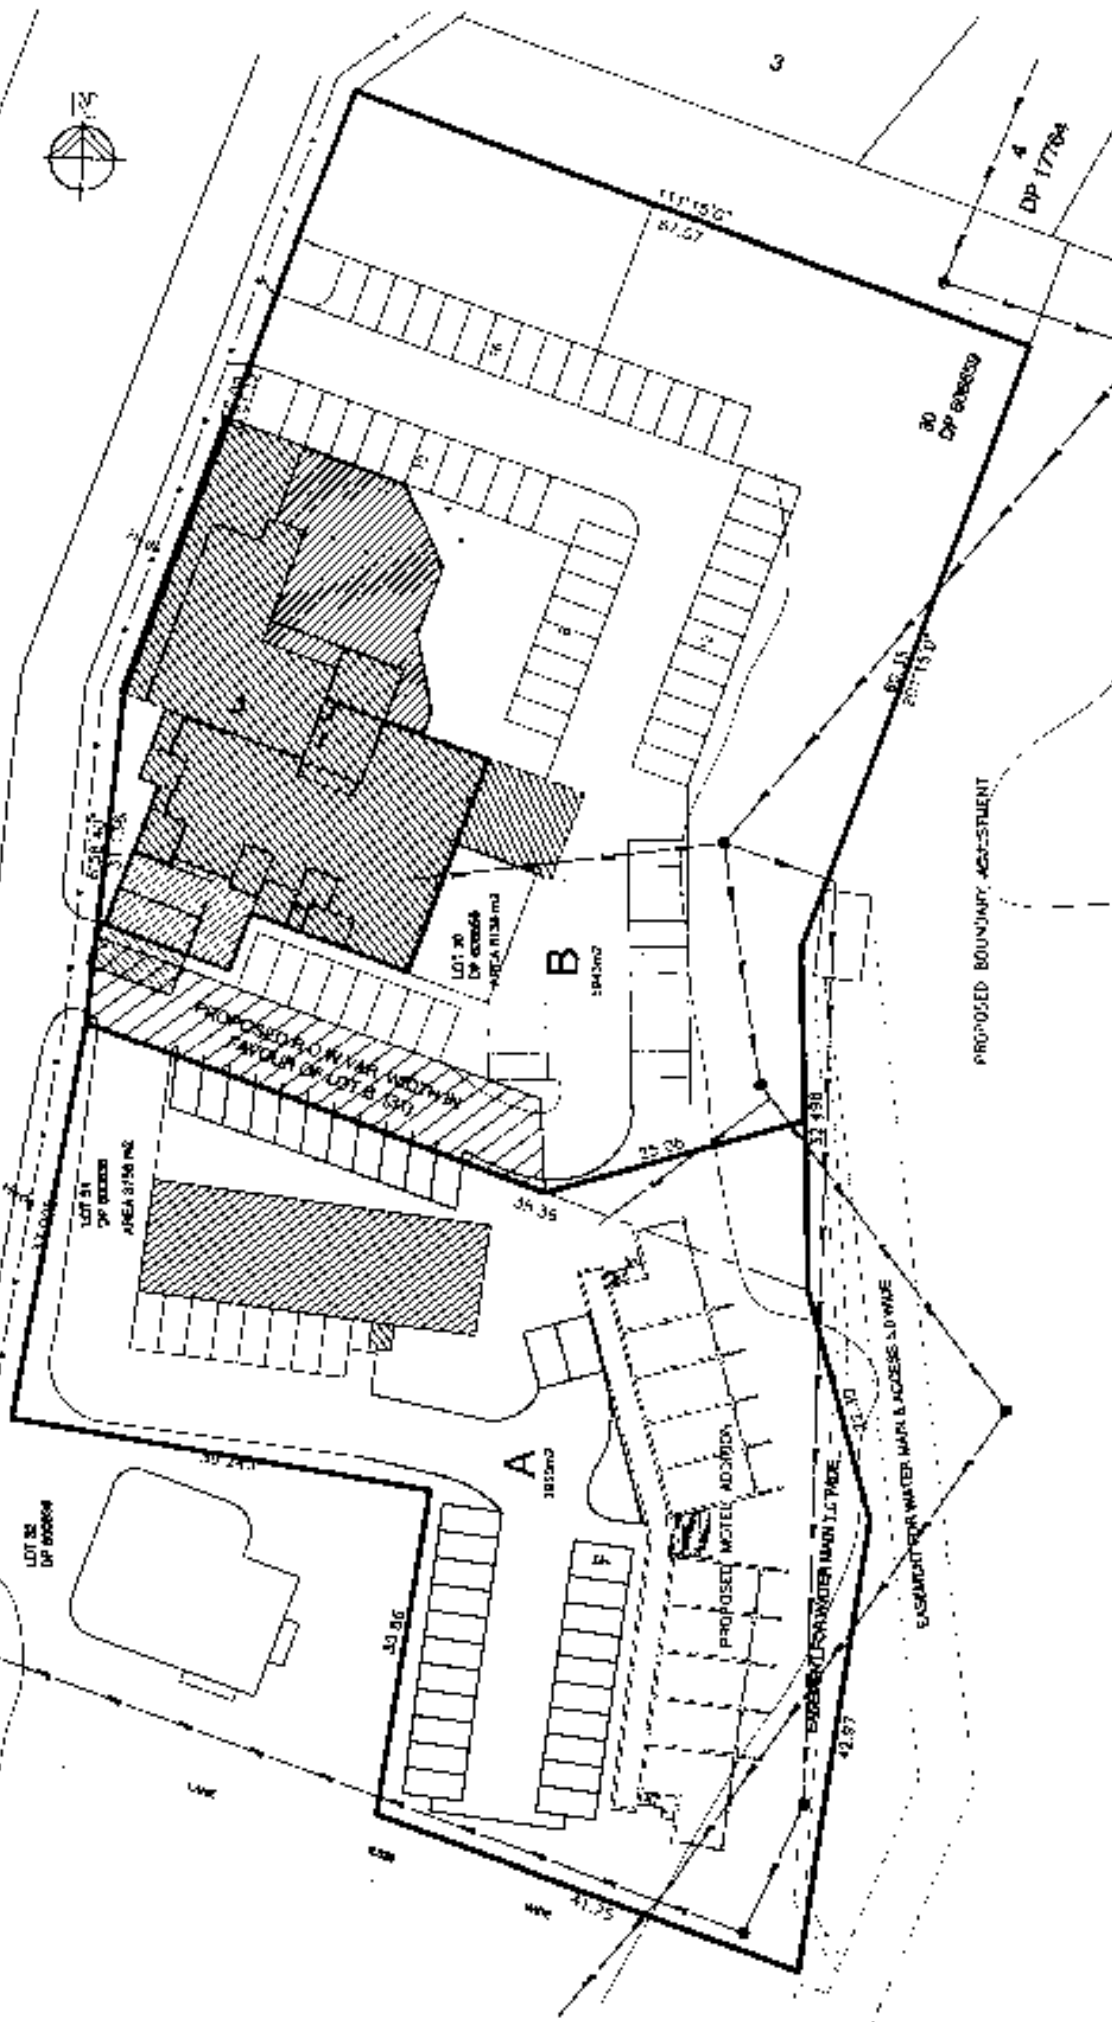

BEGA ST (30.175 M wide)



AL & GW GARDNER
DESIGNING SERVICES
PO BOX 300 BEGA 2550
2004 GARR ST BEGA
PH02 6492 1728 FAX02 6492 3220
E MAIL: gordon@al&gw.com.au



PLAN OF PROPOSED BOUNDARY ADJUSTMENT & RIGHT OF WAY
AT LOT 30 DP 606559 & LOT 31 DP 600836 BEGA ST TATHRA

1:500 A3H
DATE ASSUMED
DRAWN S.L.G.
DATE 4/05

JOB No
620
DRAWING No
SUB01