



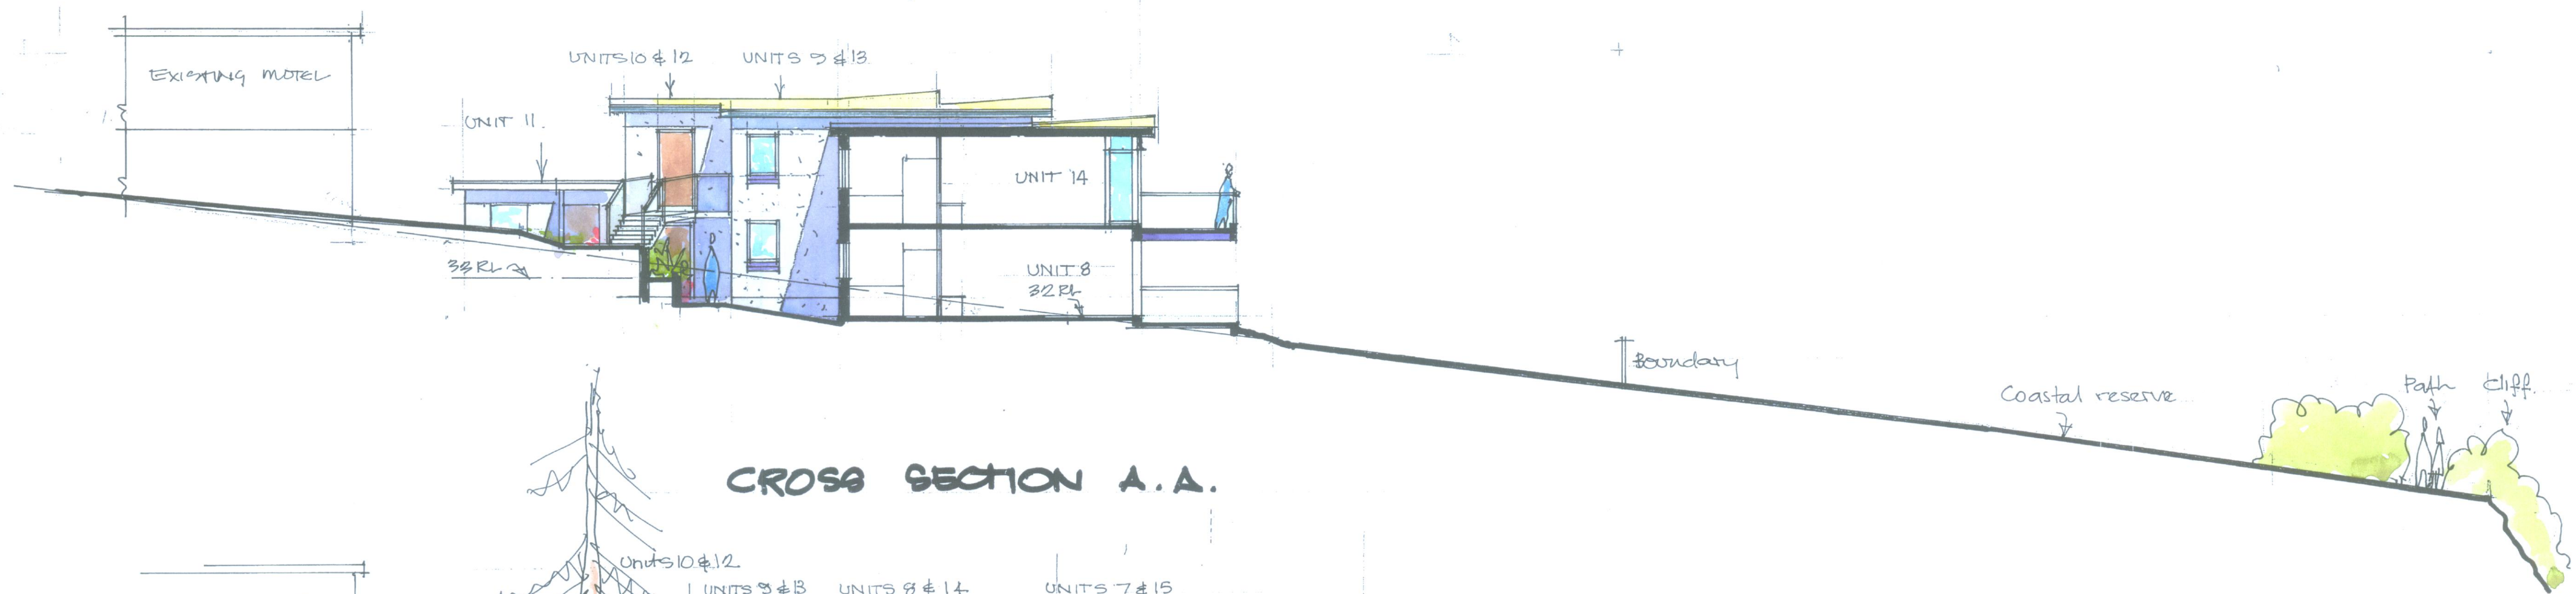

CROSS SECTION A.A.

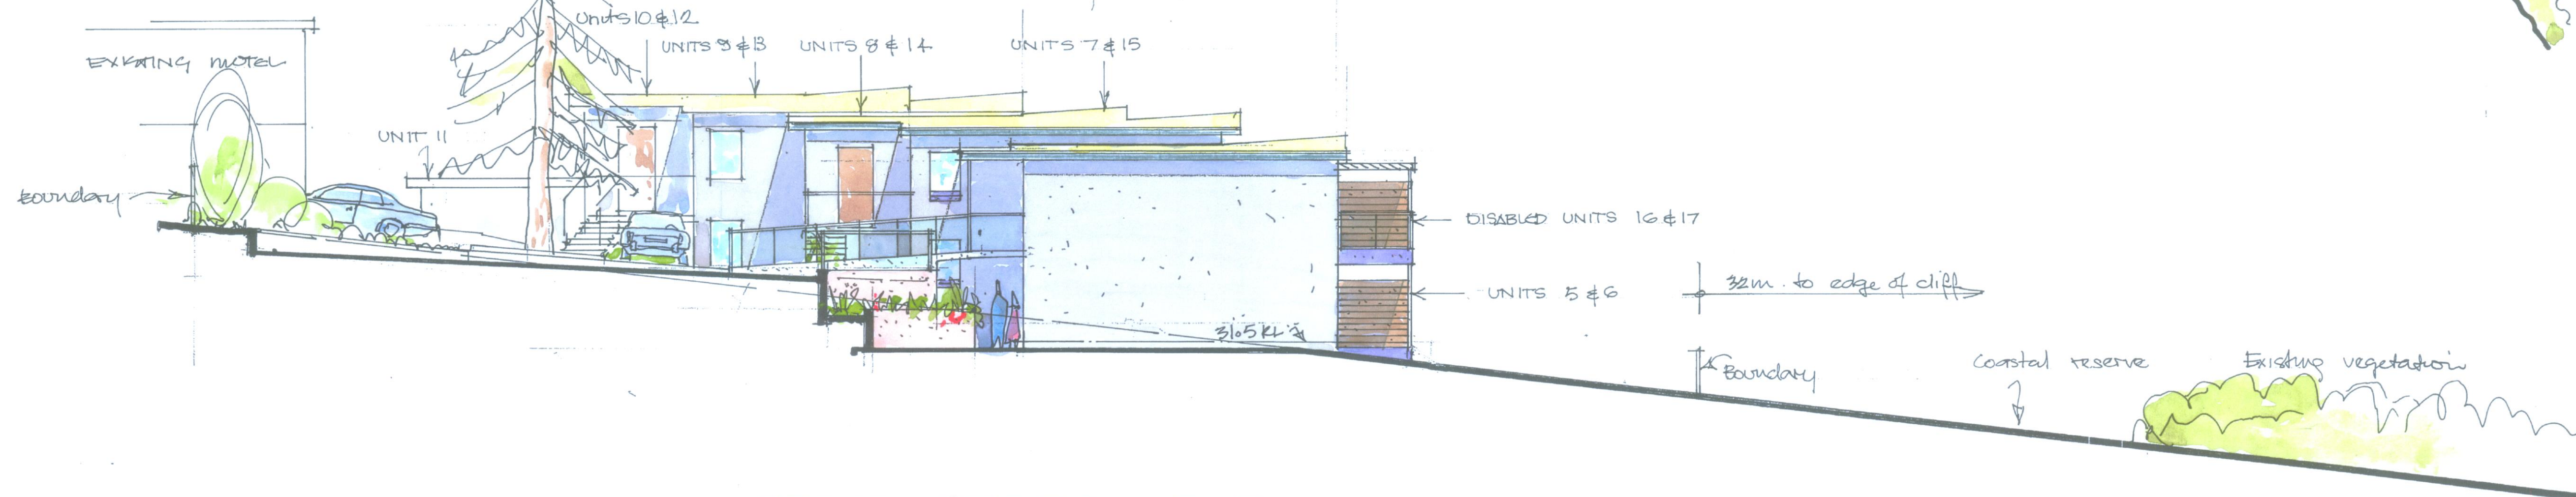

CROSS SECTION B.B.



CROSS SECTION C.C.

DAVID HILLIARD
DESIGN
P.O. BOX 55, EAST
GRESFORD 2311.
PH. 02. 4938 9249
0429 817 537.

PROJECT

PROPOSED
EXTENSION
TO EXISTING
HOTEL/MOTEL
BECA STREET
TATHRA N.S.W.

SCALE	DATE
1:100	JULY 09

DWG NO.	DRAWN
DA 4/5	4.

PROJECT NO
493 M.