



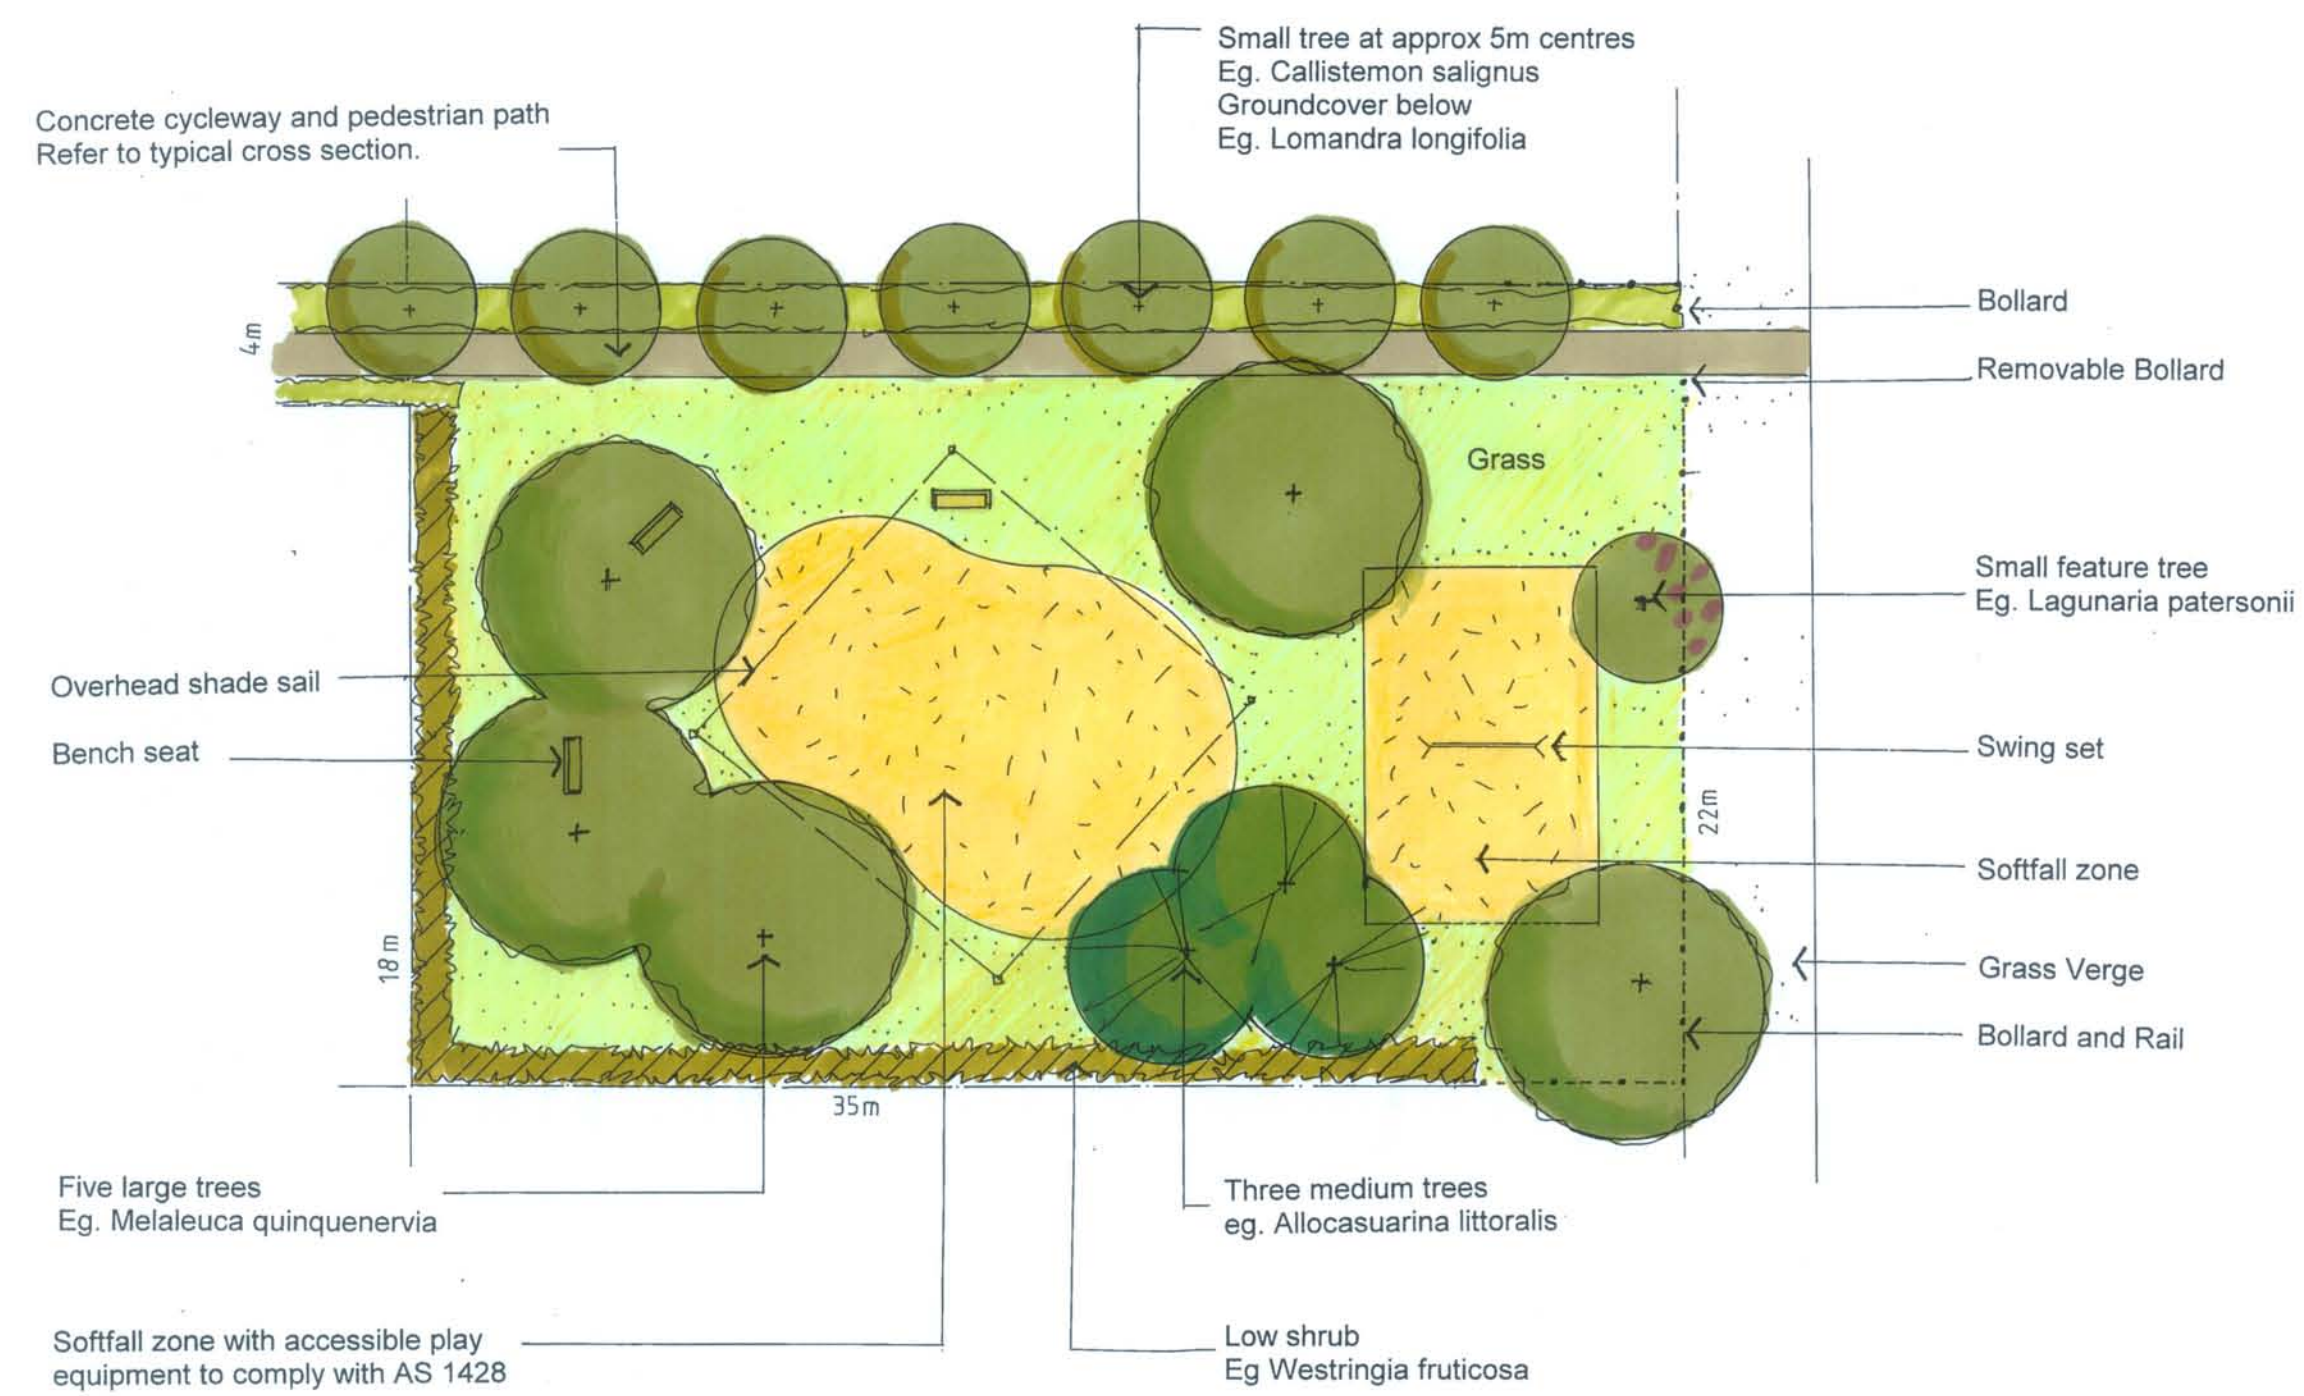

1

PLAN OF POCKET PARK

Scale 1:200

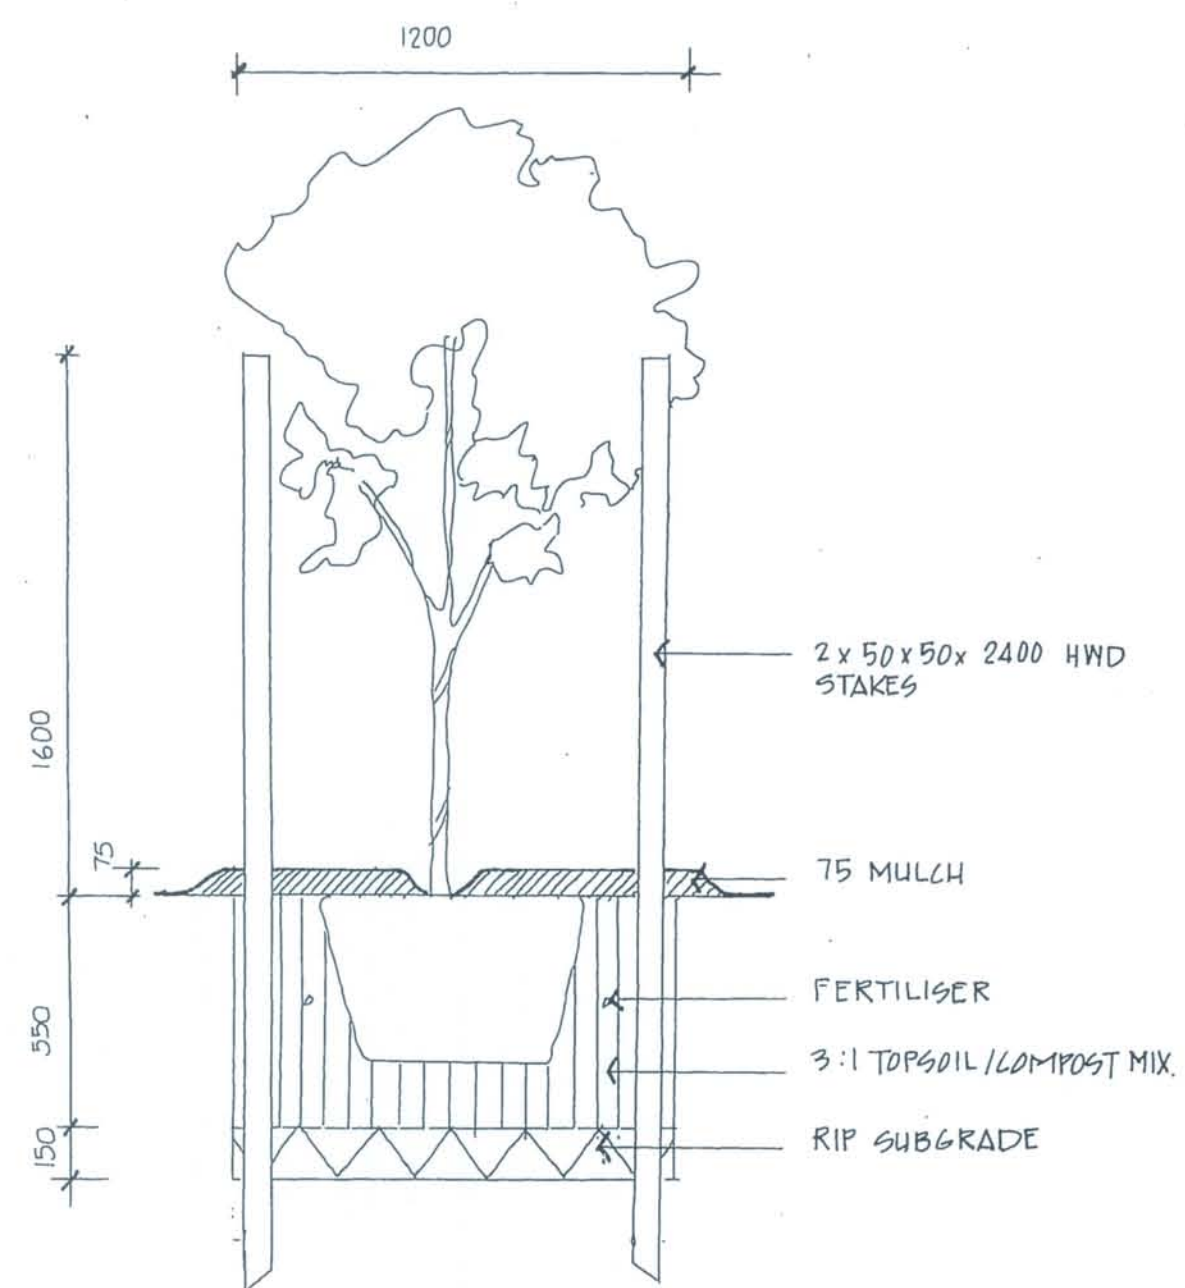


2

STREET TREE PLANTING DETAIL

Section

Scale 1:20

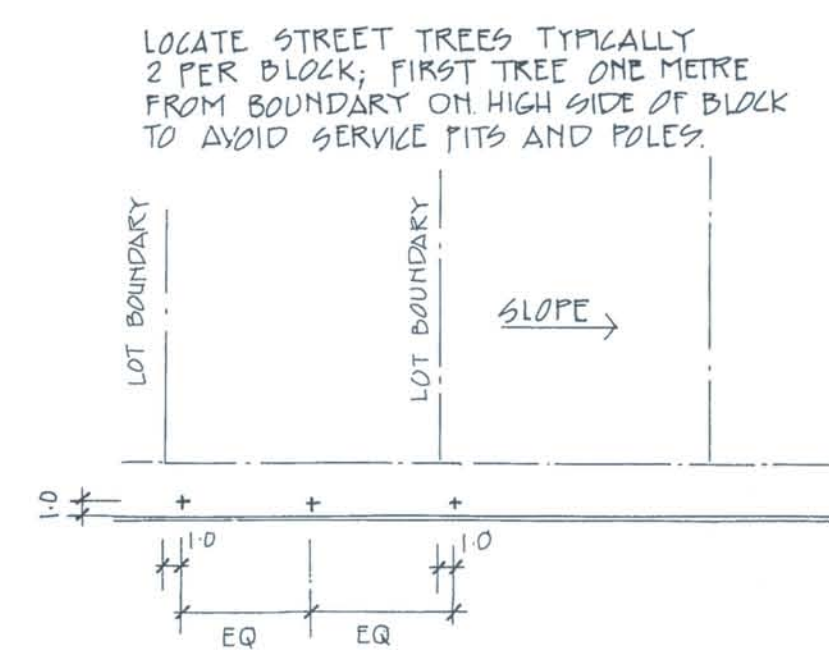

3

STREET TREE SETOUT - Typical Detail

Plan

PROJECT DOLPHIN POINT SUBDIVISION STAGES 2 & 3

FOR
ELDERSLIE PROPERTY
INVESTMENTS PTY LTD

DRAWING Landscape Plan - Park

LANDSCAPE ARCHITECT
HLS Pty Ltd
LINDY LEAN AAILA
PO BOX 313 ASHFIELD 2131
PH (02) 9797 9366 FAX (02) 9716 6034

DATE SCALE DWG NO.
Feb 08 As shown **L02**