




TYPICAL CROSS SECTION ROAD No.4

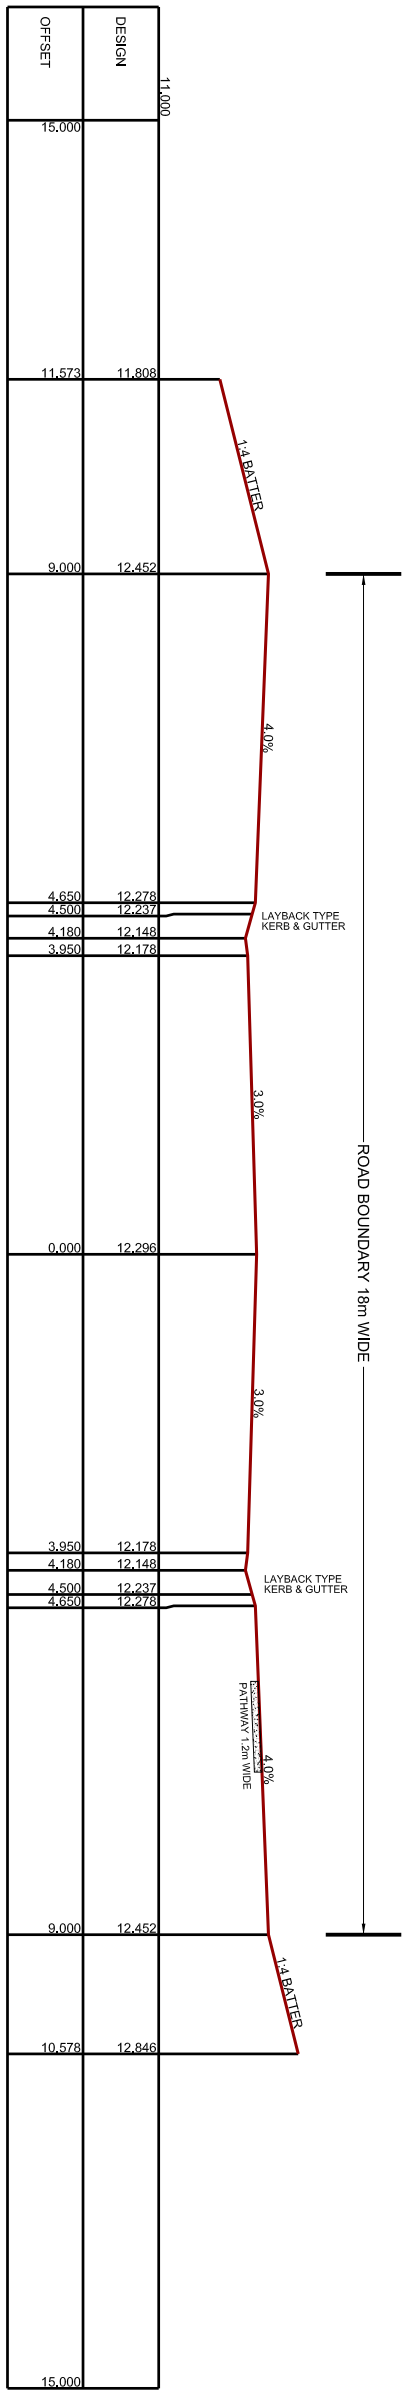


TYPICAL CROSS SECTION ROAD No.7

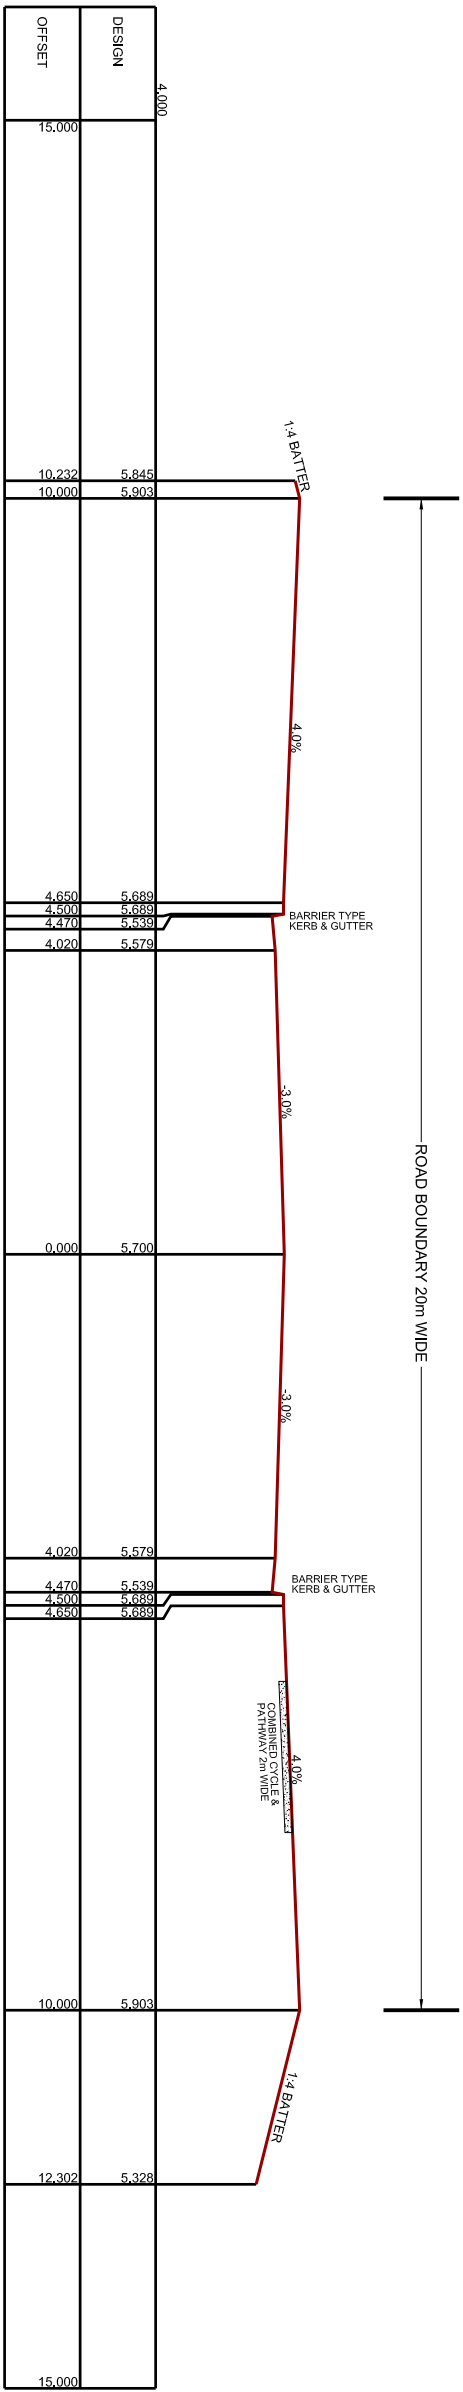


TYPICAL CROSS SECTION ROAD No.3 & ROAD No.8

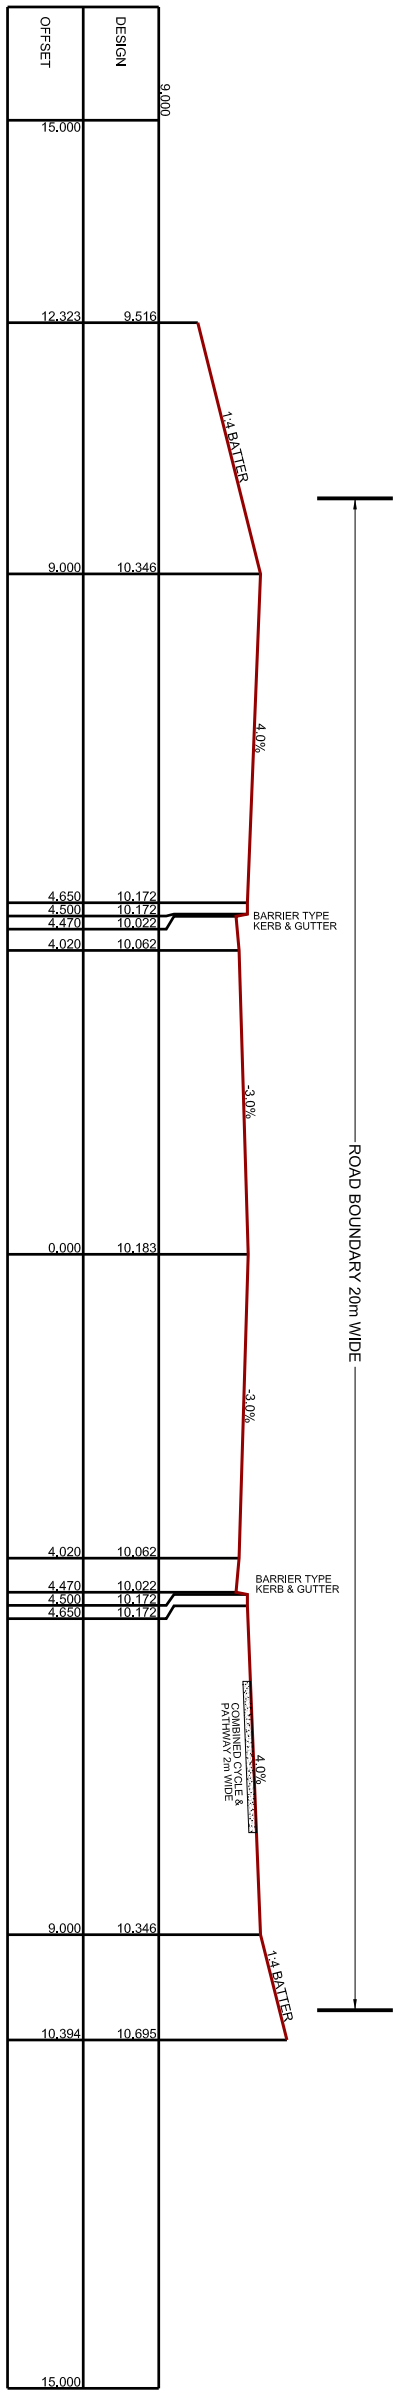


TYPICAL CROSS SECTION ROAD No.1

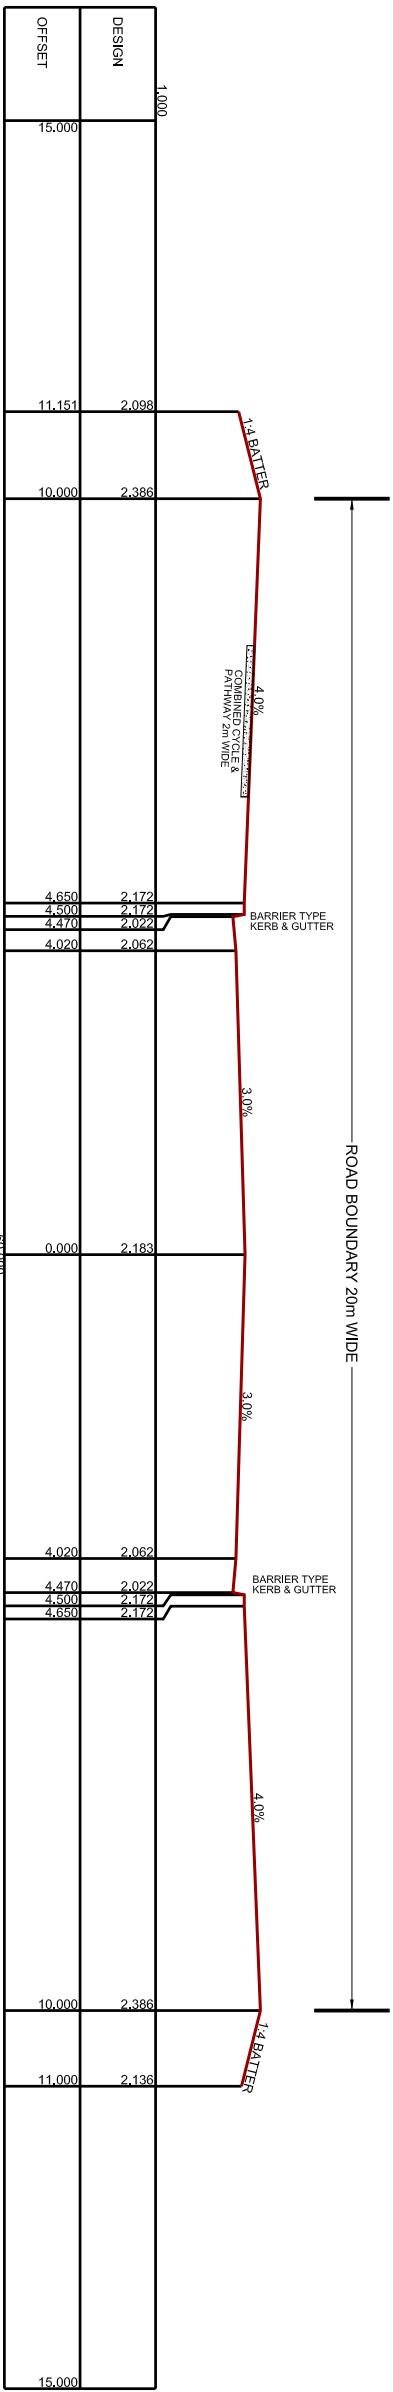


TYPICAL CROSS SECTION LINK ROAD

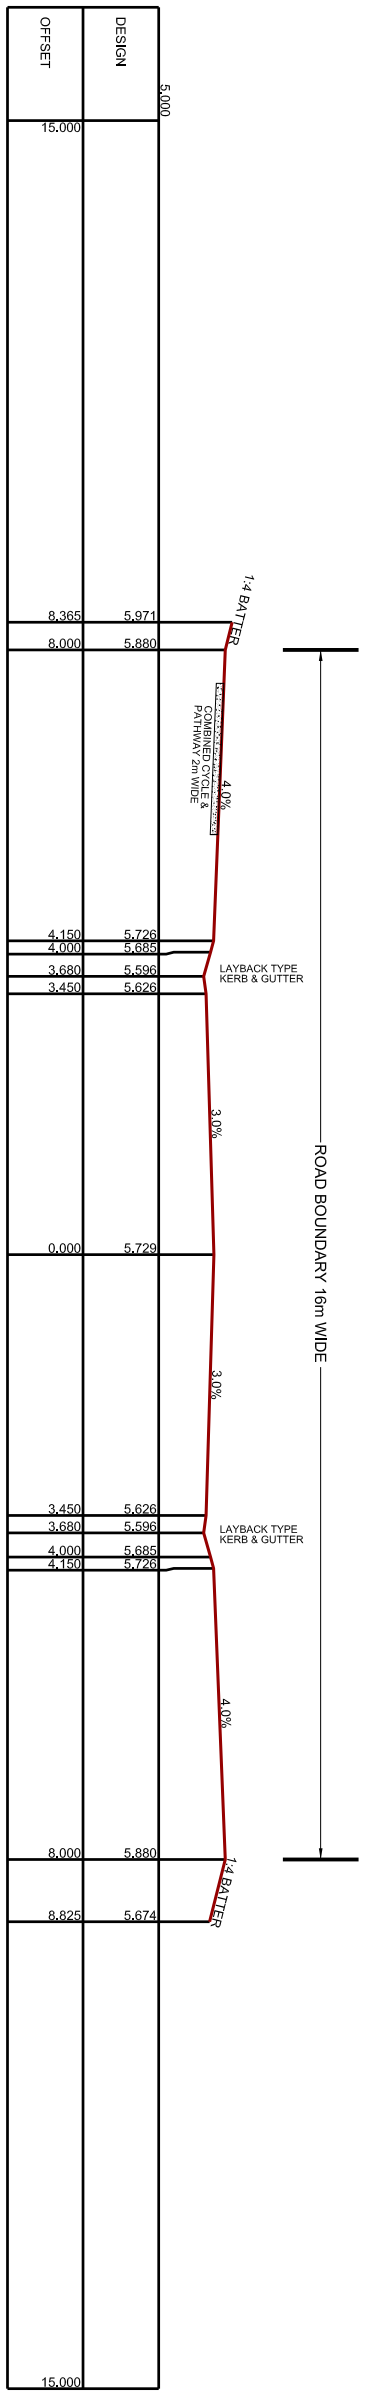

TYPICAL CROSS SECTION ROAD No.2

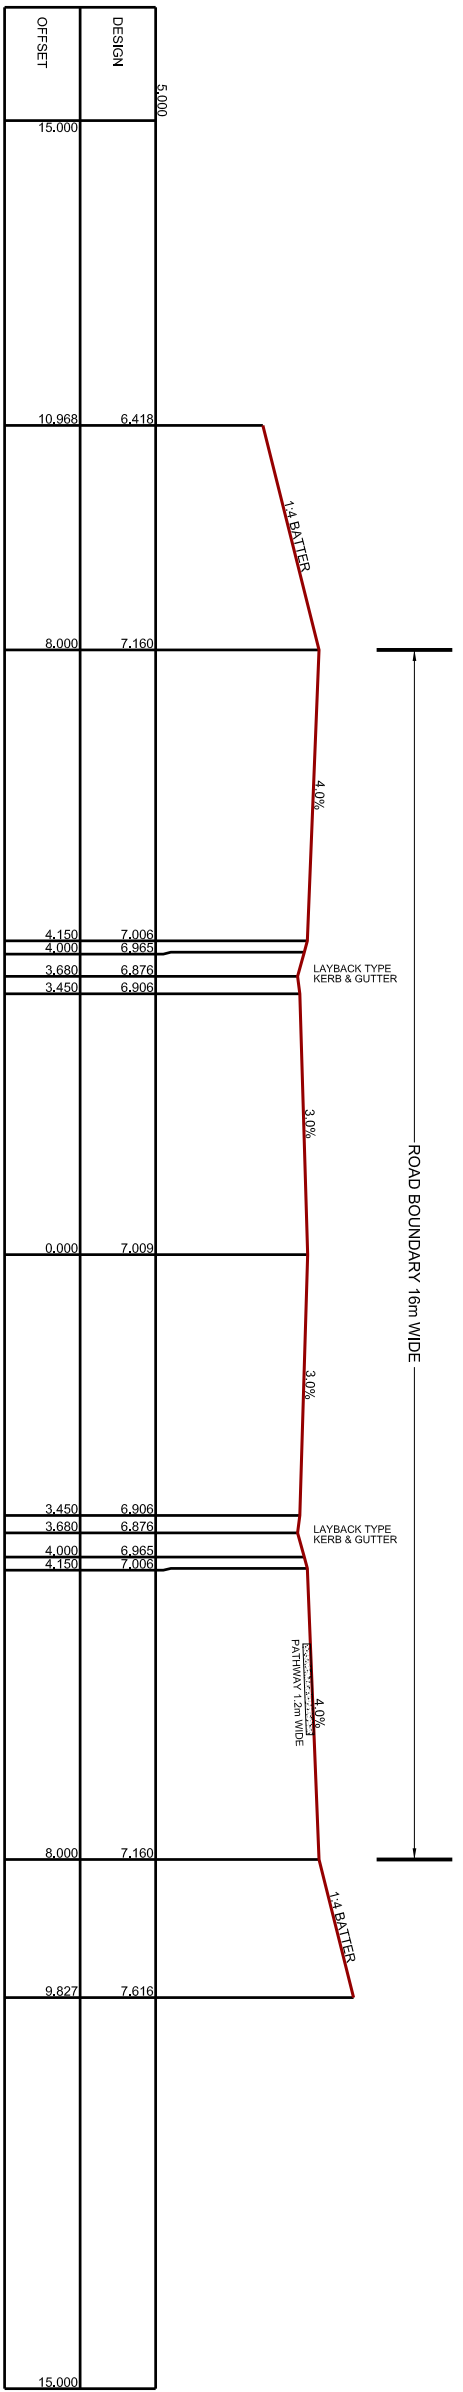


TYPICAL CROSS SECTION ROAD No.6

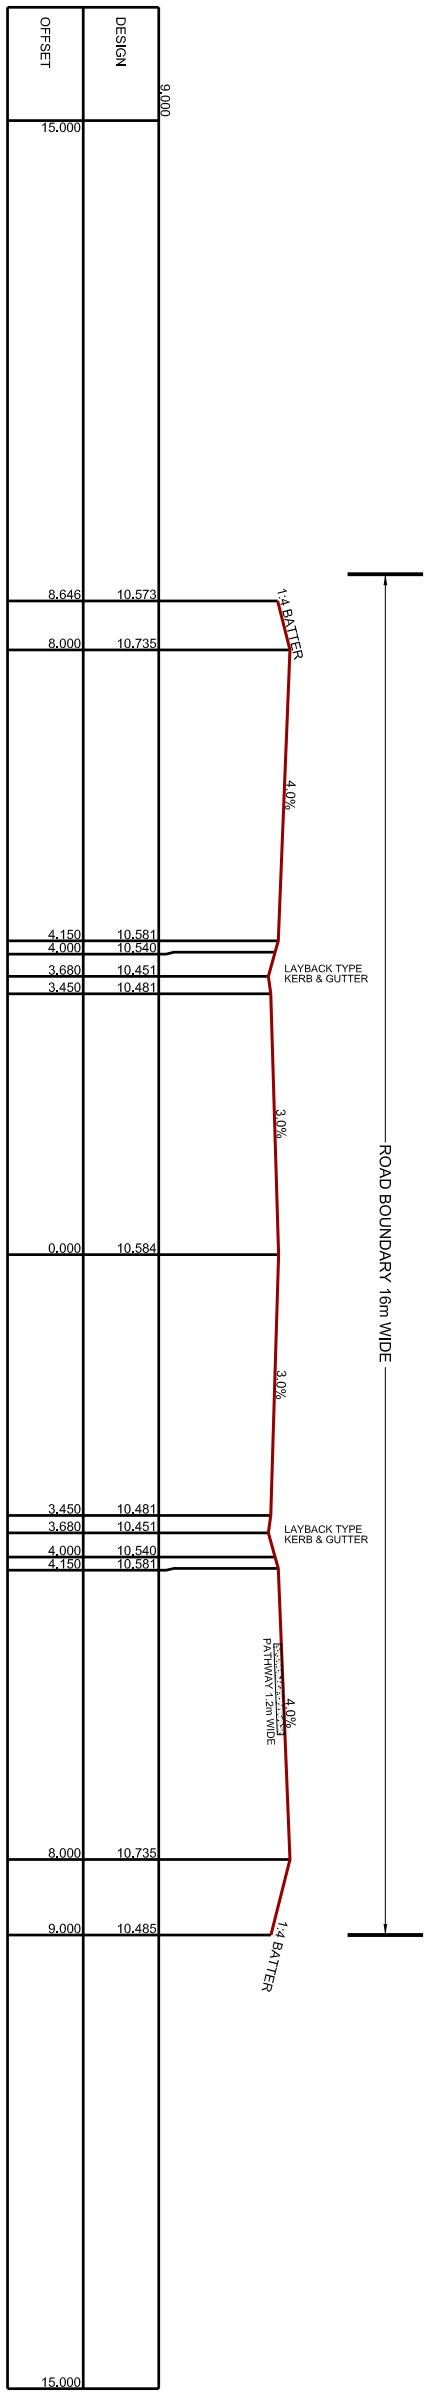

TYPICAL CROSS SECTION ROAD No.5

REDUCTION RATIO AS SHOWN			SURVEY		AMENDMENTS		BY		DATE	
DATUM:-AHD			DESIGN							
CONTOUR INTERVAL:-			DRAWN							
ORIGIN:-			L.M.							
- R.L.			CHECKD		G.B.					
DATE OF PLAN:- 6th FEBRUARY 2008										

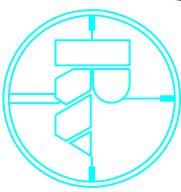

RYGATE & WEST

(ULLADULLA) ABN 21 645 068 850
CONSULTING SURVEYORS, PLANNERS,
ROAD & DRAINAGE ENGINEERS
P.O. BOX 107, ULLADULLA N.S.W. 2559 DX 5534
266 GREEN STREET PH 02 44542137 FAX 02 44552916
email - mail@rygateandwest.com.au

ELDELSLIE PROPERTY
INVESTMENTS PTY. LTD.

TYPICAL ROAD CROSS SECTIONS

DOLPHIN POINTCITY OF SHOALHAVEN

REF. NO. U11840M

U11840 XSCT.DWG

ISSUE A

SHEET 1 OF 1 SHEETS