

Modification of Minister's Approval

Section 75W of the *Environmental Planning and Assessment Act 1979*

As delegate of the Minister for Planning, under delegation dated 10 November 2014, I approve the modification of the project approval referred to in Schedule 1, subject to the conditions in Schedule 2.



Chris Ritchie
Manager
Industry Assessments

Sydney 10th DECEMBER 2014

SCHEDULE 1


Application Number:	05_0037
Proponent:	Transpacific Industries Group Ltd.
Approval Authority:	Minister for Planning
Land:	Lot 223 DP1037300, 11 Kyle Street, Rutherford, Maitland Local Government Area
Project:	Construction and operation of a waste oil Resource Recovery and Recycling Facility
Modification:	Replacement of the stack at monitoring Point 19.

SCHEDULE 2

1. In the definitions, delete the definitions for Department, Director-General, DNR and Minister and insert the following definitions in alphabetical order:

Department	Department of Planning and Environment
EPA	Environment Protection Authority
NOW	NSW Office of Water
Minster	Minister for Planning (or delegate)
MOD 4	Modification application titled " <i>Environmental Assessment for Replacement Stack at Transpacific Refineries Rutherford</i> " prepared by Transpacific Industries Group Ltd and dated November 2014; and
Secretary	Secretary of the Department of Planning and Environment (or delegate)

2. Replace all references to Director-General with Secretary.
 3. Replace all references to Department of Planning and Infrastructure with Department of Planning and Environment.
 4. Replace all references to OEH with EPA.
 5. In Condition 1.1 of Schedule 2, delete (e) and replace with the following:
 - (e) MOD 4; and
 - (f) conditions of this approval.
 6. Insert new condition 2.21A after Condition 2.21 of Schedule 2:
 - 2.21A. Prior to the commencement of stack demolition associated with MOD 4, the Proponent shall submit a Construction Safety Study prepared in accordance with the Department of Planning's *Hazardous Industry Planning Advisory Paper No. 7, 'Construction Safety'* to the satisfaction of the Secretary.
 7. Insert new condition 2.36 after Condition 2.35 of Schedule 2:
 - 2.36 The Proponent shall ensure that any demolition waste generated as a result of MOD 4 should be classified in accordance with the EPA's waste classification guidelines and disposed of to (or recycled at) an appropriately licenced facility.
 8. Replace the site layout plan at Appendix A with drawing number 4090 Sheet 4 of 4 dated 4 December 2014
-

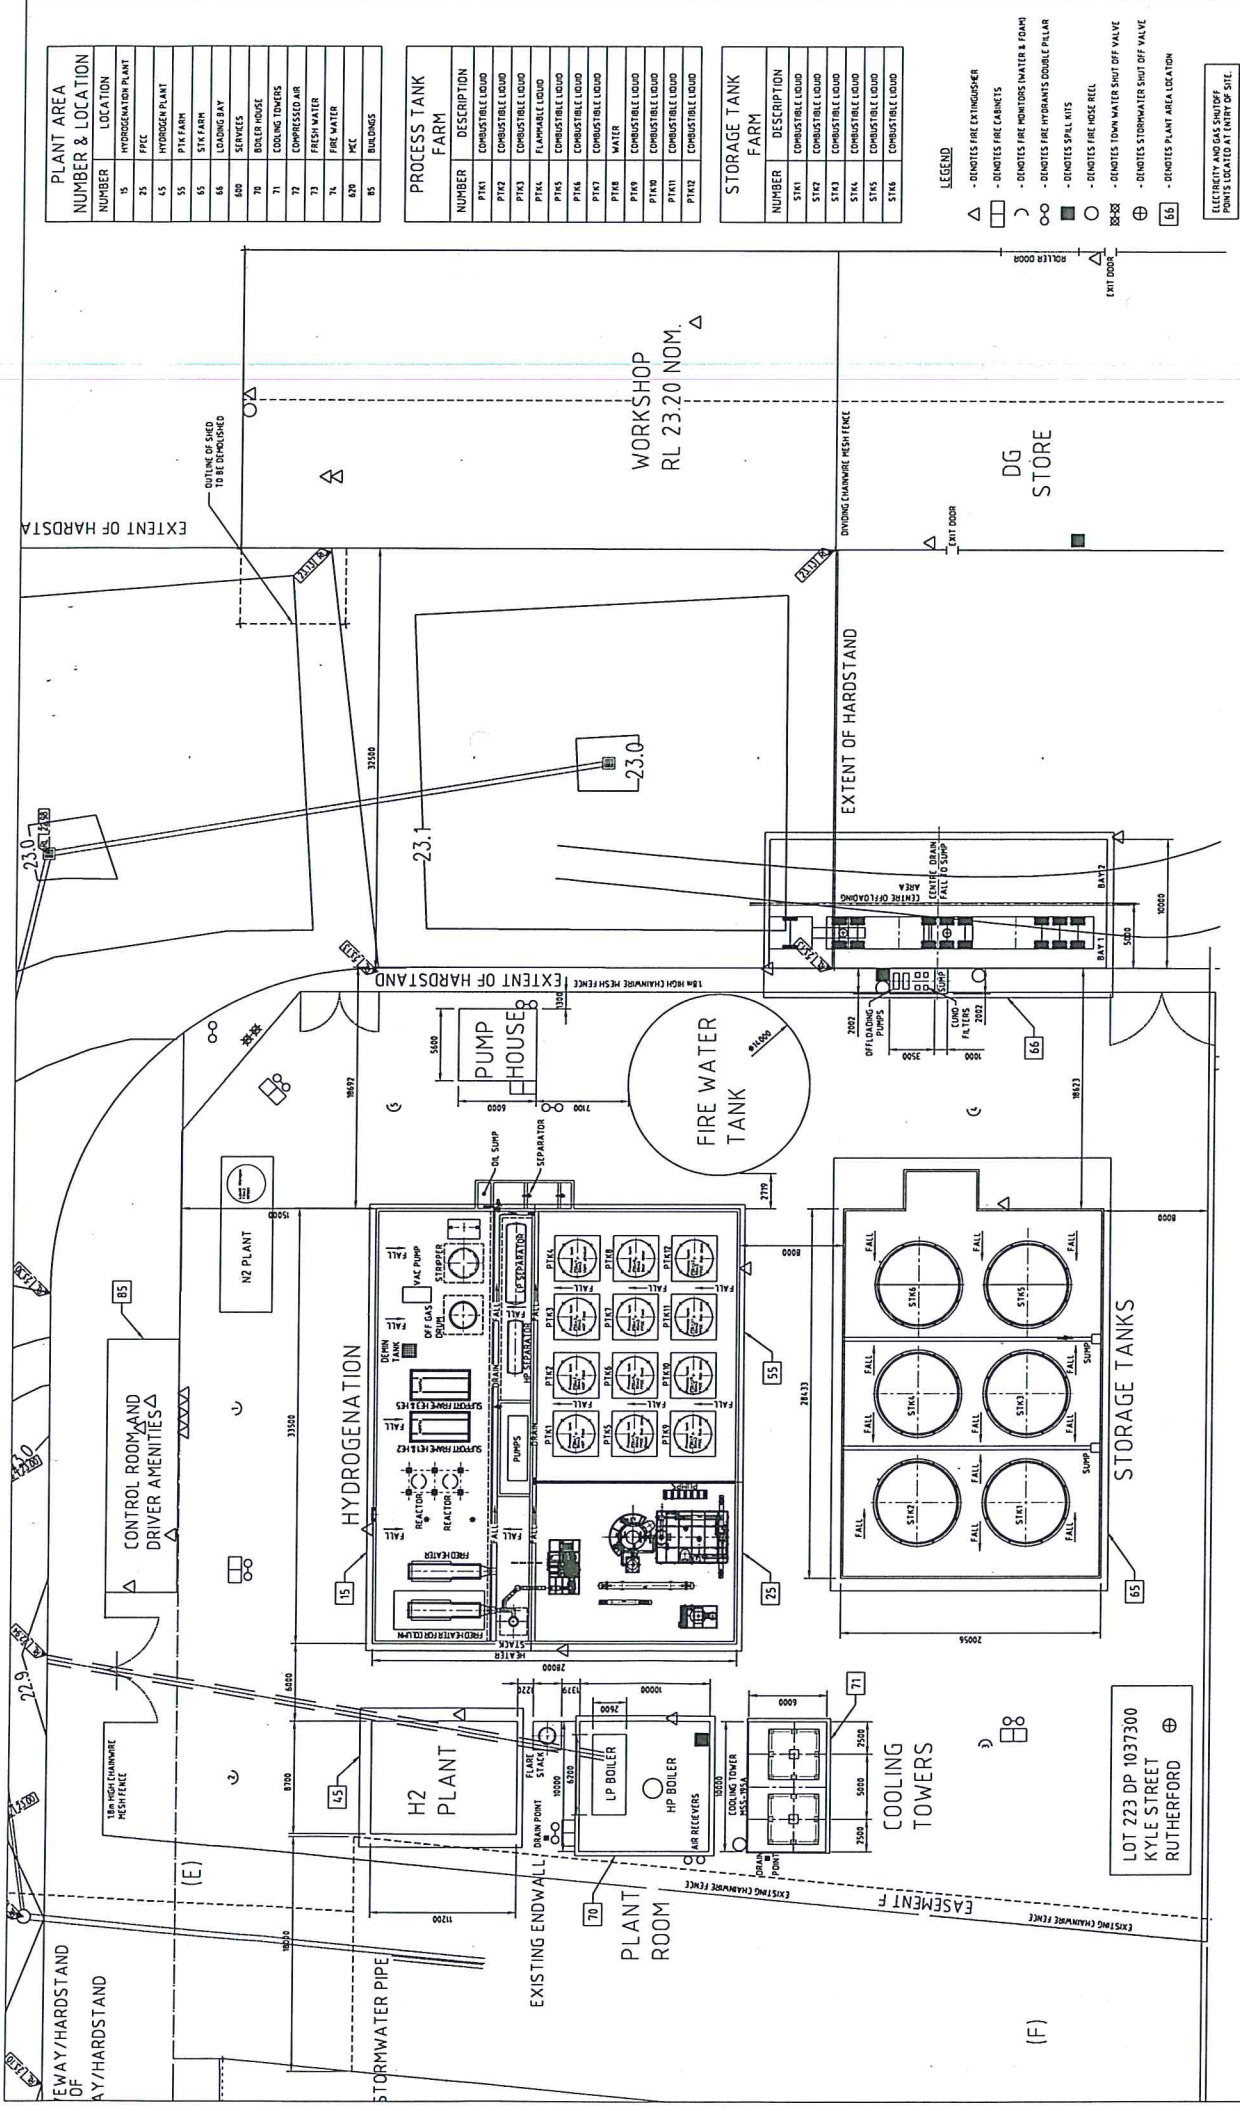

PLANT AREA NUMBER & LOCATION	
NUMBER	LOCATION
15	HYDROGENATION PLANT
25	FFC
45	HYDROGEN PLANT
55	PTK FARM
65	STK FARM
66	LOADING BAY
68	SERVICES
70	BOILER HOUSE
71	COOLING TOWERS
72	COMPRESSED AIR
73	FRESH WATER
74	FIRE WATER
820	MCC
85	BUILDINGS

PROCESS TANK FARM	
NUMBER	DESCRIPTION
PTK1	COMBUSTIBLE LIQUID
PTK2	COMBUSTIBLE LIQUID
PTK3	COMBUSTIBLE LIQUID
PTK4	FLAMMABLE LIQUID
PTK5	COMBUSTIBLE LIQUID
PTK6	COMBUSTIBLE LIQUID
PTK7	COMBUSTIBLE LIQUID
PTK8	COMBUSTIBLE LIQUID
PTK9	COMBUSTIBLE LIQUID
PTK10	COMBUSTIBLE LIQUID
PTK11	COMBUSTIBLE LIQUID
PTK12	COMBUSTIBLE LIQUID

STORAGE TANK FARM	
NUMBER	DESCRIPTION
STK1	COMBUSTIBLE LIQUID
STK2	COMBUSTIBLE LIQUID
STK3	COMBUSTIBLE LIQUID
STK4	COMBUSTIBLE LIQUID
STK5	COMBUSTIBLE LIQUID
STK6	COMBUSTIBLE LIQUID

- LEGEND
- DENOTES FIRE EXTINGUISHER
 - DENOTES FIRE CABINETS
 - DENOTES FIRE MONITORS WATER & FOAM
 - DENOTES FIRE HYDRANTS DOUBLE PULLAR
 - DENOTES SPALL MTS
 - DENOTES FIRE HOSE ROLL
 - DENOTES TOWN WATER SHUT OFF VALVE
 - DENOTES STORMWATER SHUT OFF VALVE
 - DENOTES PLANT AREA LOCATION
- ELECTRICITY AND GAS SHUTOFF POINTS LOCATED AT ENTRY OF SITE.

FFS REFINERS (pty) Ltd
104 Unbulwerne Road, Sea View, Durban (Tel: 031-465-3103)

Project: **AUSTRALIAN HYDROGENATION PLANT 1**

Description: **FIRE SERVICES & HAZARDOUS MATERIAL LAYOUT**

Date: 04/12/2014 By: N.W. Scale: 1:200

Drawing Number: 40897 Sheet 4 of 4 Revision: 1

This drawing is the property of FFS Refiners (Pty) Ltd and may not be copied, reproduced or passed on to any third party without the written permission of FFS Refiners (Pty) Ltd			
REV	DATE	AMENDMENT	BY
1	4/12/14	WSP Stage Replacement Location	N.W.
A	27.08.12	ISSUED FOR REVIEW	C.W.