


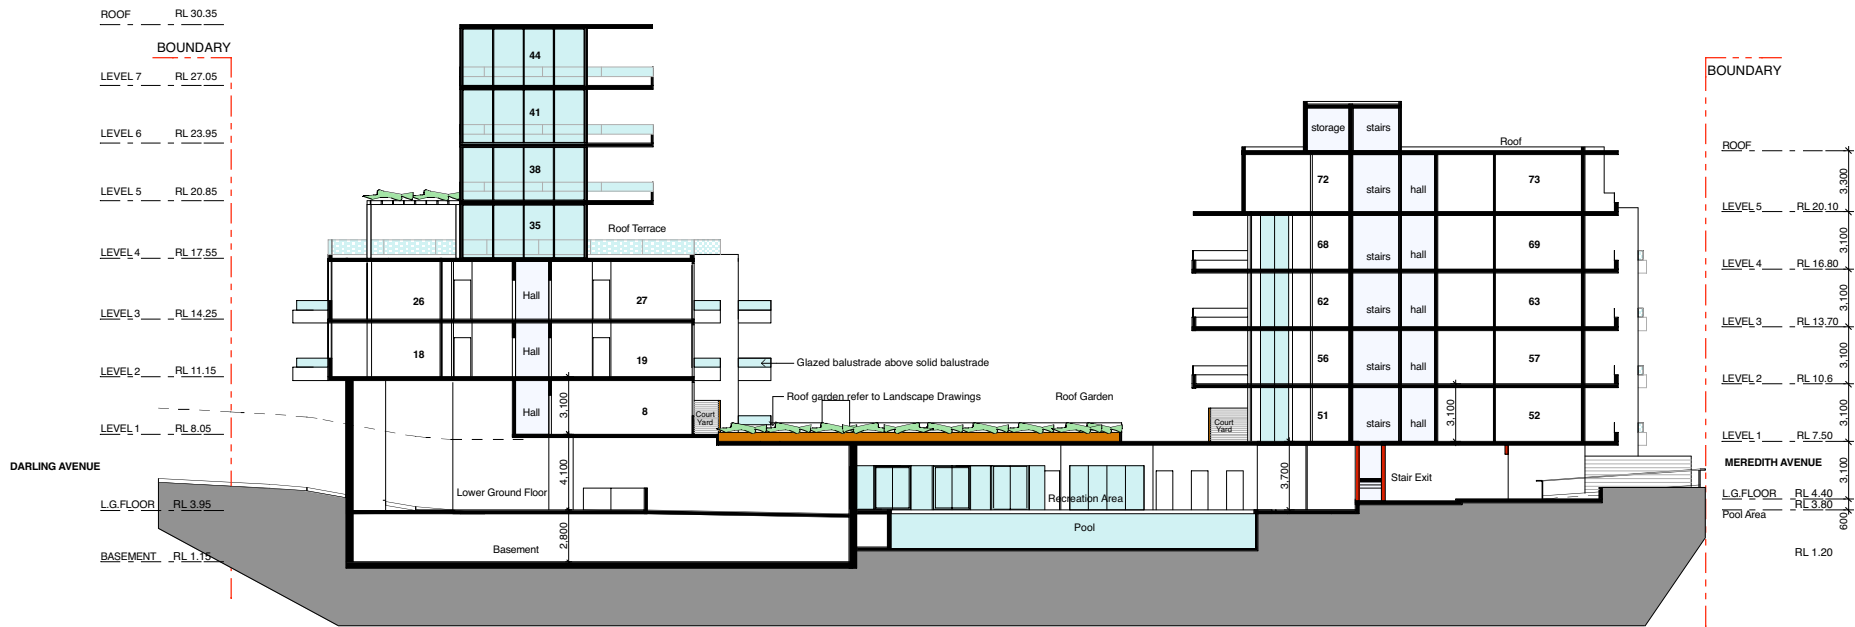

SECTION 1 BUILDING 1

BUILDING 2



SECTION 2 BUILDING 1

notes All dimensions and setbacks to be verified prior to commencement, omissions or discrepancies to be notified to the architect.	revision	revision	revision	drawn M.G	checked B.N	created 08.2005	plot date 19/2/07	project Nation.Viney Architects / Urban Designers Level Four, Two Glen Street Milsons Point NSW 2061 Tel +61 2 99546288 Fax +61 2 9959 3626 Email info@nationviney.com	drawing title SECTION 1, SECTION 2		
				file name 15_RHODES PENINSULA	scale 1:200 @ A1				DEVELOPMENT APPLICATION		
copyright The copyright of this drawing together with any other documents prepared by Nation.Viney remains the property of Nation.Viney grants licence for the use of this document for the purpose for which the are intended. The licence is not transferable without the permission of Nation.Viney.	client Meriton Apartments Pty Limited Ph: +61 2 9264 7177 Fax: +61 2 9264 1402	structural engineer	services engineer					For: Meriton Apartments Pty Ltd	08.05.15 17 DA A		
	project manager Meriton Apartments Pty Limited Ph: +61 2 9264 7177 Fax: +61 2 9264 1402	landscape consultant	acoustic engineer						job no.	drawing no.	rev.