


PRELIM

This drawing and design is subject to copyright and may not be reproduced without prior written consent. Contractor to verify all dimensions on site before commencing work. Report all discrepancies to project manager prior to construction. Figured dimensions to be taken in preference to scaled drawings. All work is to conform to relevant Australian Standards and other Codes as applicable, together with other Authorities' requirements and regulations.

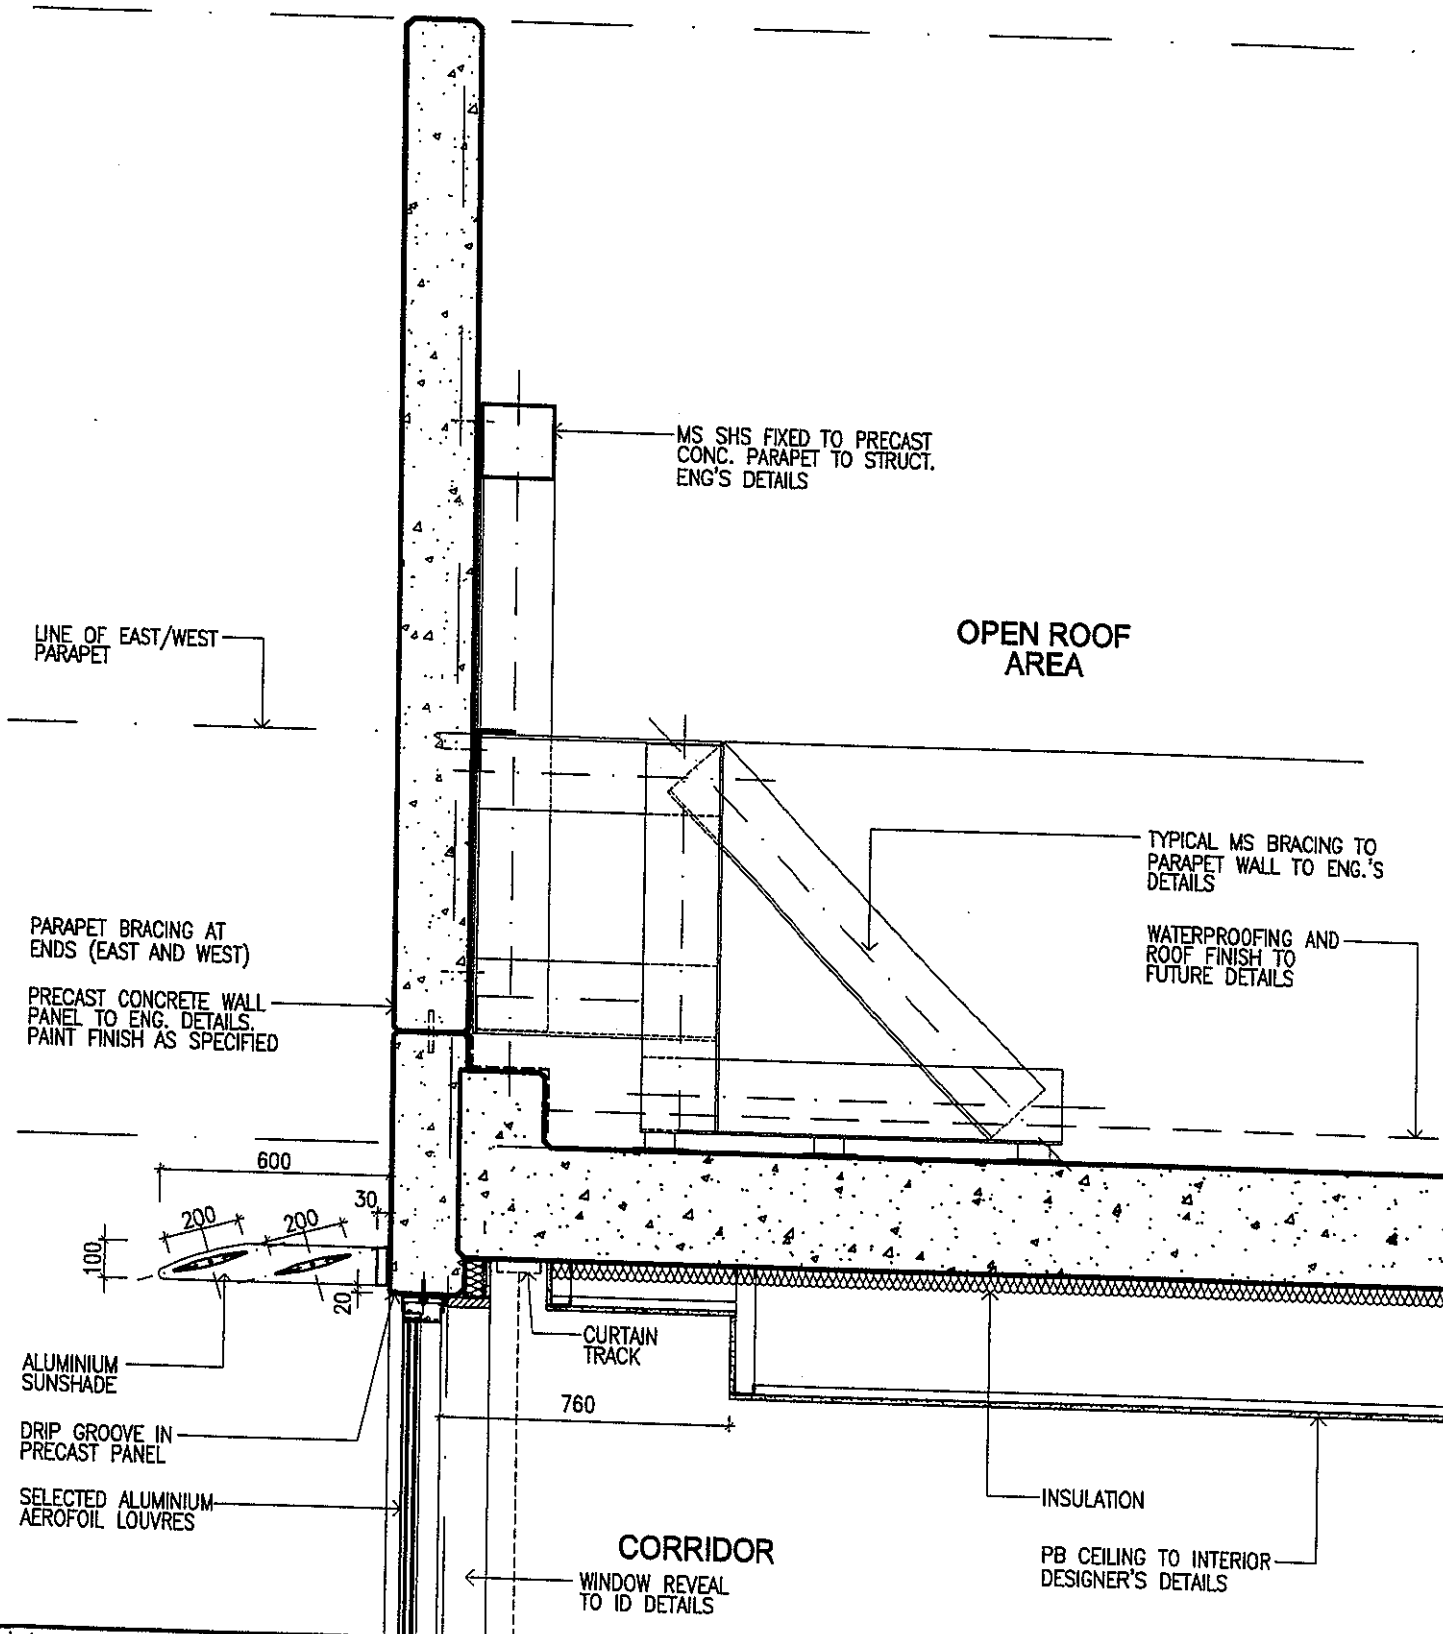

Project

SOFITEL AT SYDNEY OLYMPIC PARK
OLYMPIC BOULEVARD AND HERB ELLIOTT AVENUE

Drawing Title

ROOF PARAPET BRACING SECTION DETAIL

Scale 1:20

Date DEC. 06

Drawn GO/DR

Checked DR

Job Number 105111

File Name

Drawing No.

SK-46

Revision

A

REID CAMPBELL

Reid Campbell (NSW) Pty Ltd

Level 15, 124 Walker Street North Sydney NSW 2060

Architects, Interior Designers and Planners

ACN 002 033 801

ABN 28 317 605 875


Tel: 61 (02) 9954 5011 Fax: 61 (02) 9954 4946

Email: rcg@reidcampbell.com

Web: www.reidcampbell.com

**PRELIM.
NOT FOR CONST.**

This drawing and design is subject to copyright and may not be reproduced without prior written consent. Contractor to verify all dimensions on site before commencing work. Report all discrepancies to project manager prior to construction. Figured dimensions to be taken in preference to scaled drawings. All work is to conform to relevant Australian Standards and other Codes as applicable, together with other Authorities' requirements and regulations.

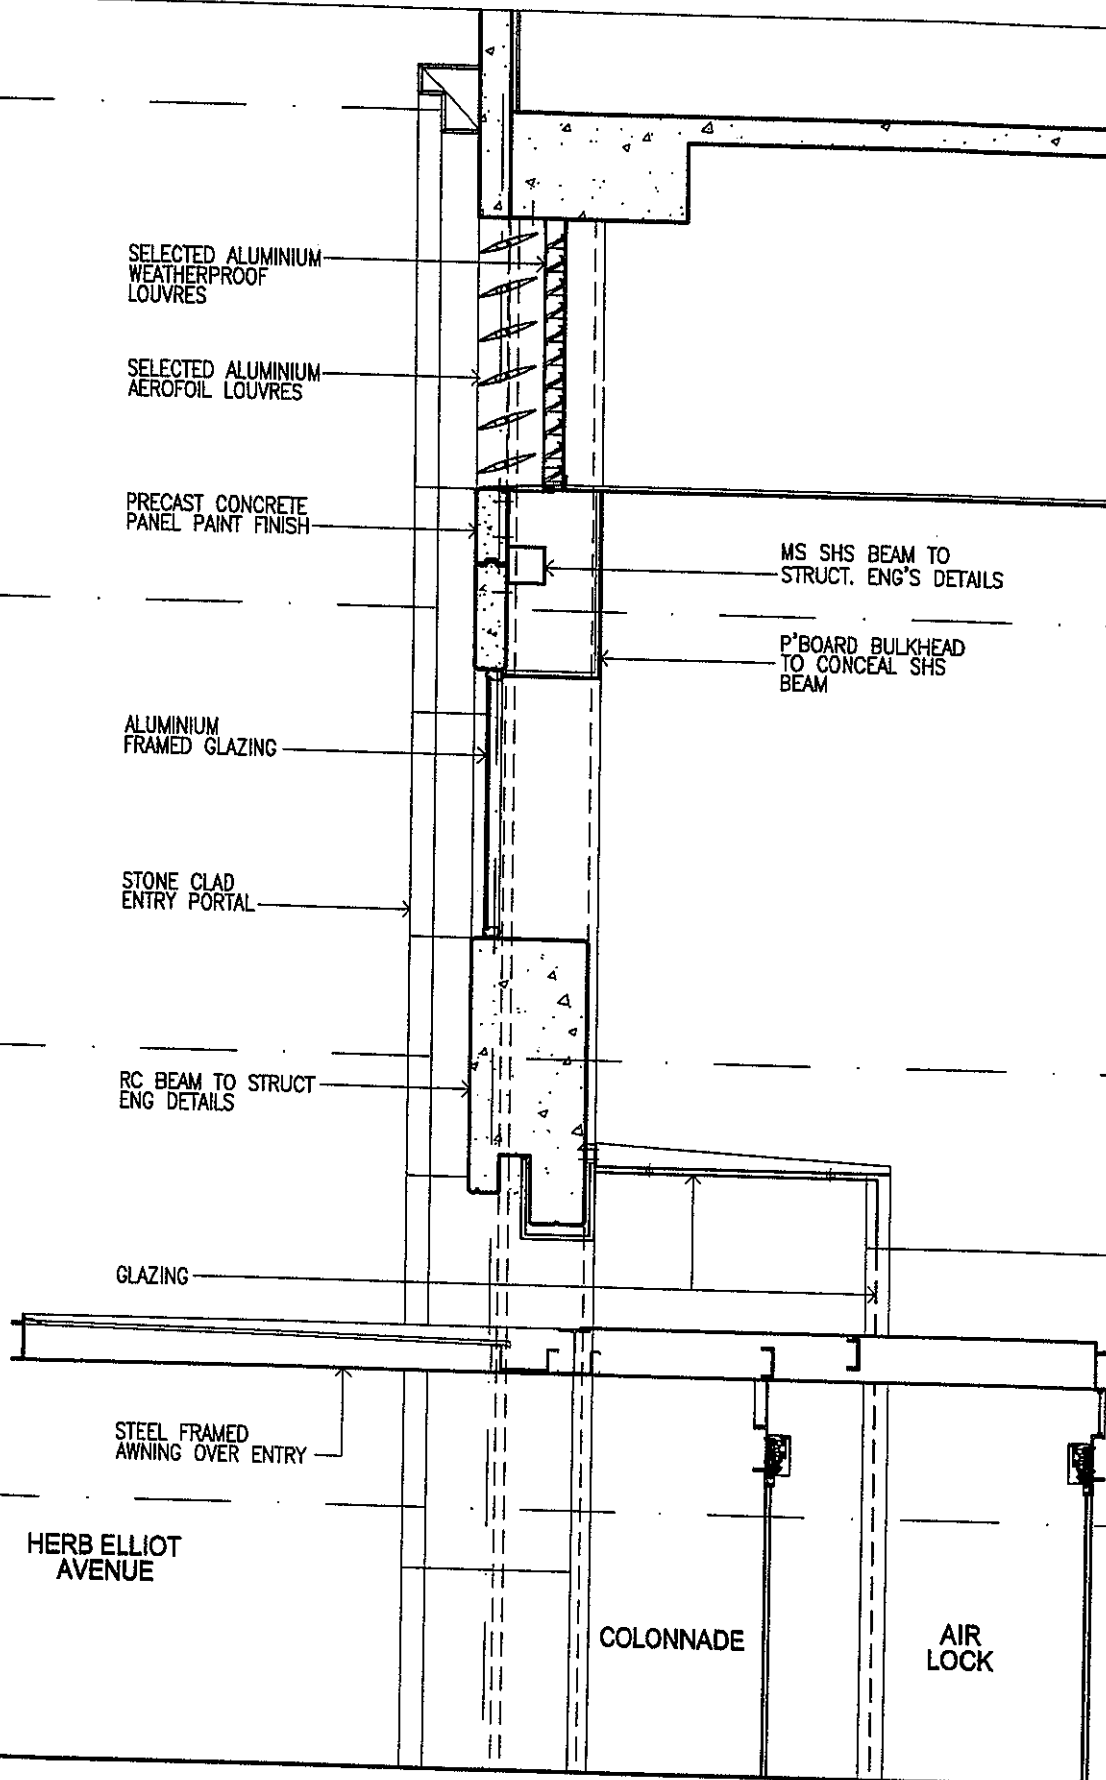

Project

SOFITEL HOTEL AT SYDNEY OLYMPIC PARK
OLYMPIC BOULEVARD & HERB ELLIOTT AVENUE - HOMEBUSH

Drawing Title

DETAIL SECTION
ENTRY AWNING / GLAZING

Scale 1:50

Date DEC 06

Drawn ES/DR

Checked DR

Job Number 105111

File Name

Drawing No.

SK-47

Revision

B

REID CAMPBELL

Architects, Interior Designers and Planners

Level 15, 124 Walker Street North Sydney NSW 2060 Tel: 61 (02) 9954 5011 Fax: 61 (02) 9954 4946


ACN 002 033 801

ABN 28 317 605 875

Email: rcg@reidcampbell.com Web: www.reidcampbell.com

**PRELIM.
NOT FOR CONST.**

This drawing and design is subject to copyright and may not be reproduced without prior written consent. Contractor to verify all dimensions on site before commencing work. Report all discrepancies to project manager prior to construction. Figured dimensions to be taken in preference to scaled drawings. All work is to conform to relevant Australian Standards and other Codes as applicable, together with other Authorities' requirements and regulations.

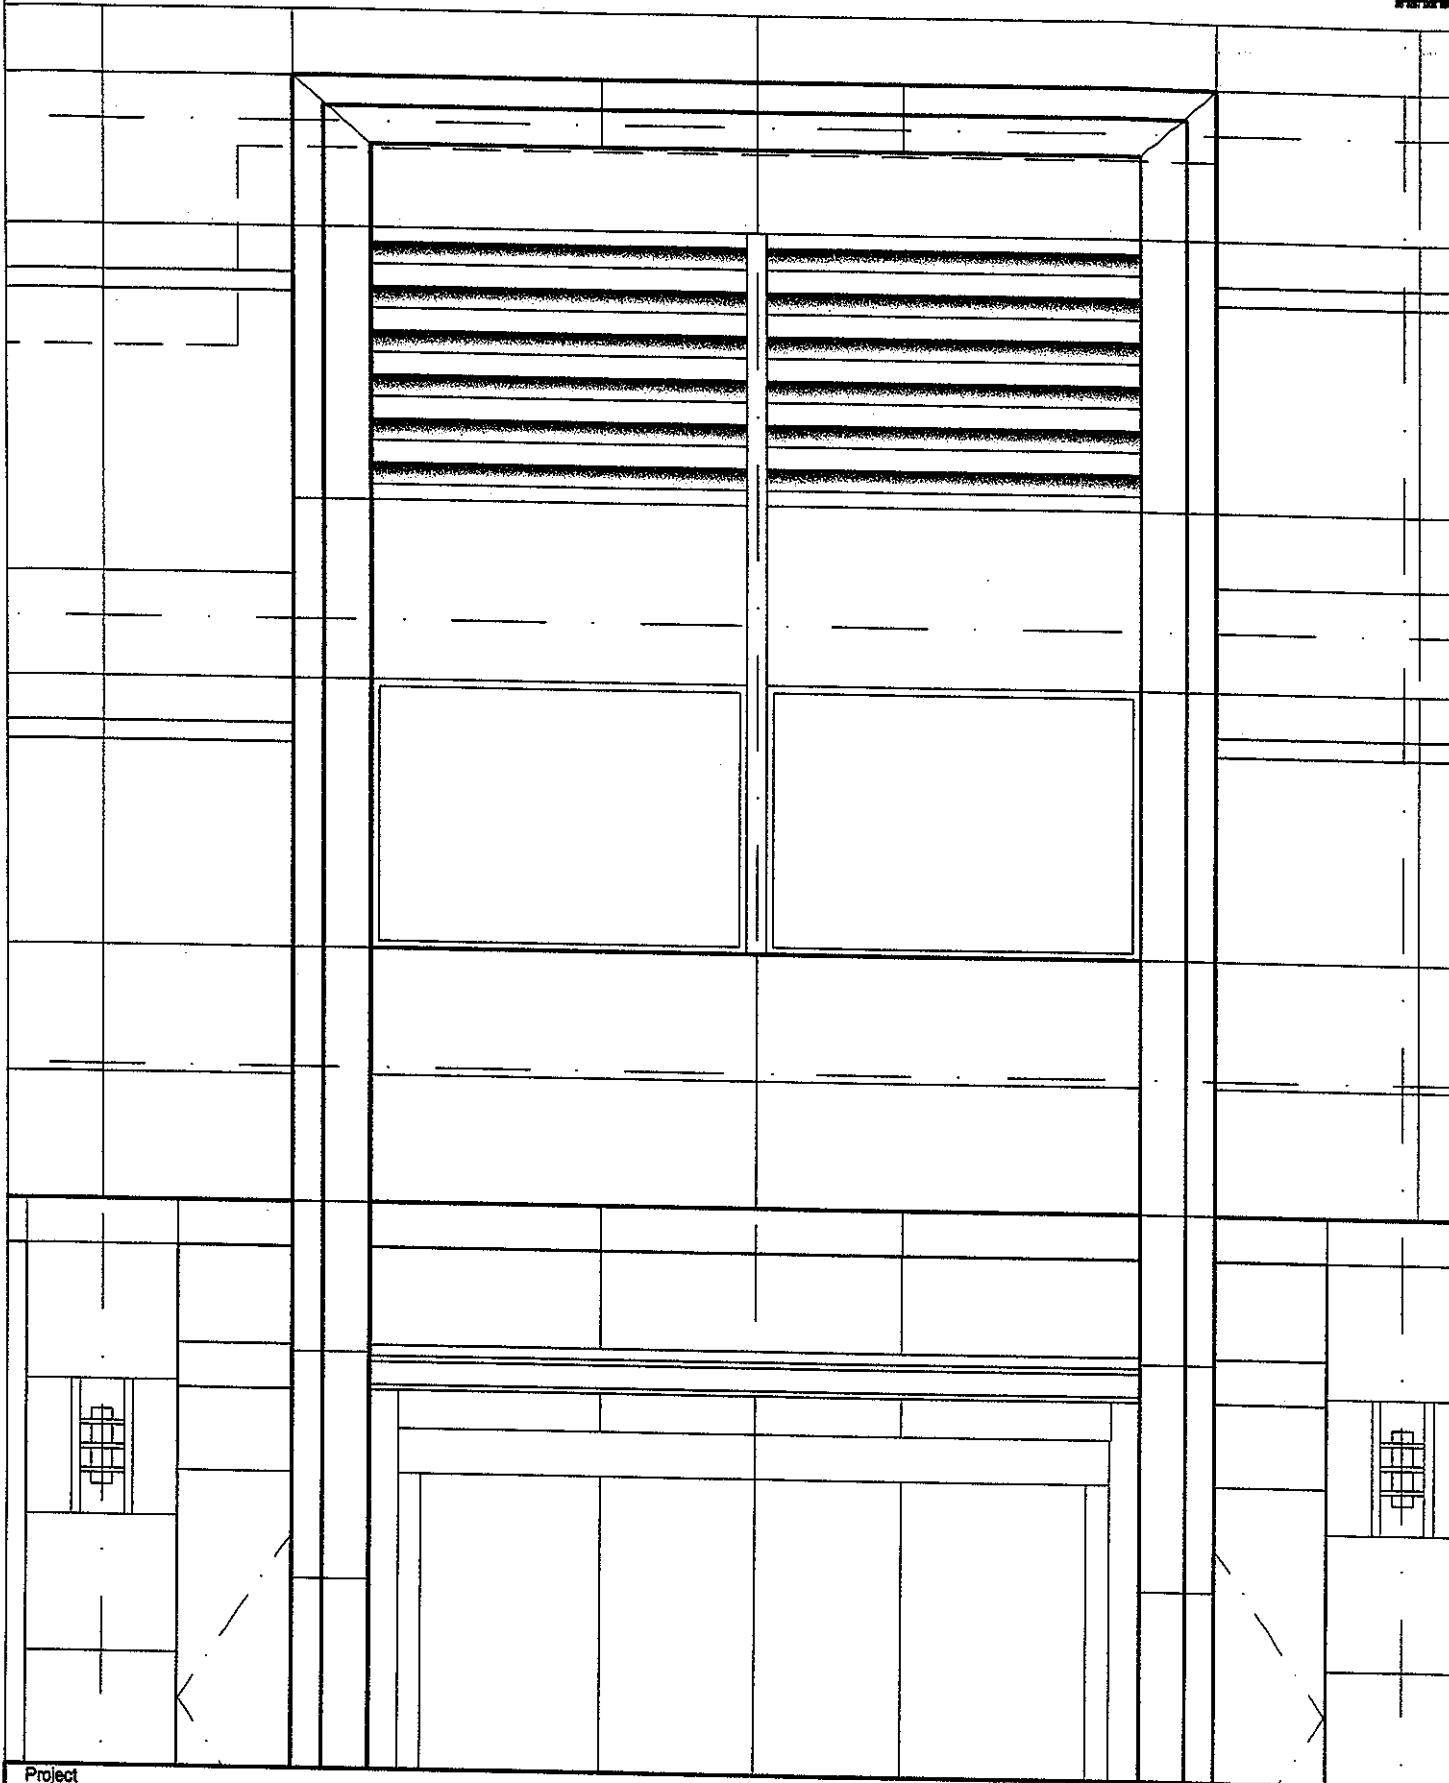

Project

SOFITEL HOTEL AT SYDNEY OLYMPIC PARK
OLYMPIC BOULEVARD & HERB ELLIOTT AVENUE - HOMEBUSH

Drawing Title

ELEVATION DETAIL
MAIN ENTRY ELEVATION

Scale 1:50

Job Number 105111

Date DEC 06

File Name

Drawn ES/DR

Drawing No.

Checked DR

SK-49

Revision

B

REID CAMPBELL

Architects, Interior Designers and Planners

Level 15, 124 Walker Street North Sydney NSW 2060 Tel: 61 (02) 9954 5011 Fax: 61 (02) 9954 4946

ACN 002 033 801

ABN 28 317 605 875

Email: rog@reidcampbell.com

Web: www.reidcampbell.com