


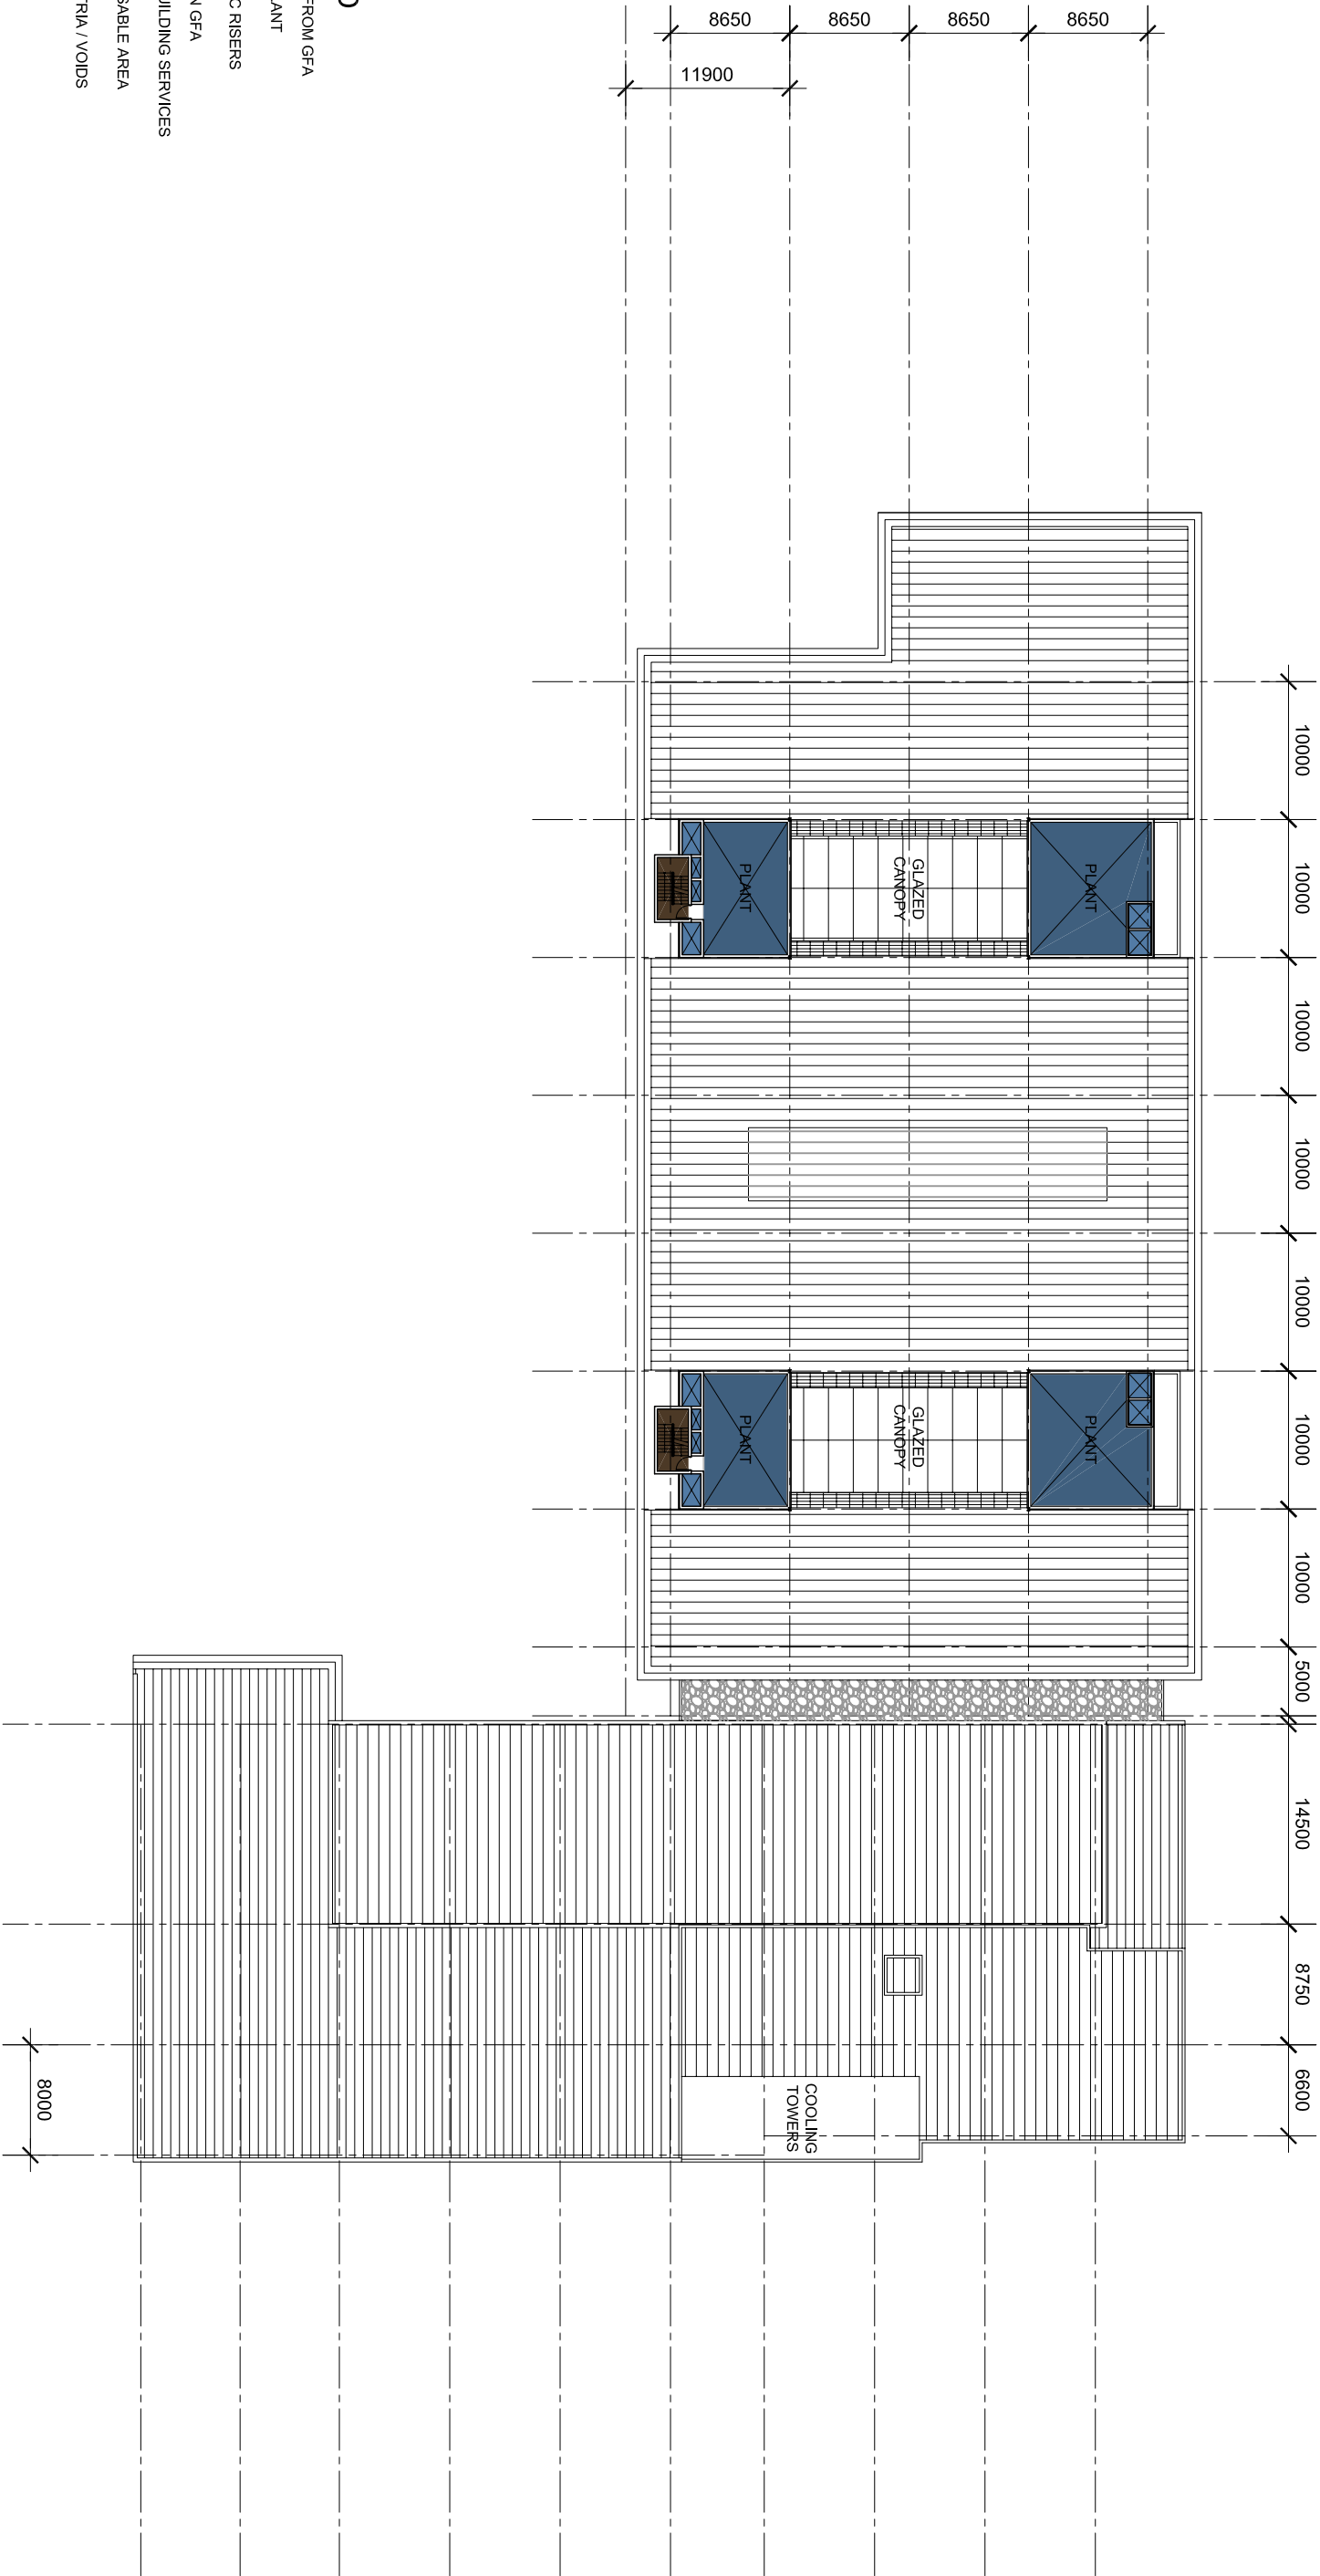

LEGEND

- EXCLUSIONS FROM GFA
- PLANT
- A/C RISERS
- INCLUSIONS IN GFA
- BUILDING SERVICES
- USABLE AREA
- ATRA / VOIDS

PROJECT APPLICATION - OPTION 2G Revision F
ROOF PLAN - SK04 23 DEC 2005

A-TRS

COX

