


- Proposed track
- Significant features
- Bridge
- Existing access gate to corridor



Figure 2d Features of corridor construction

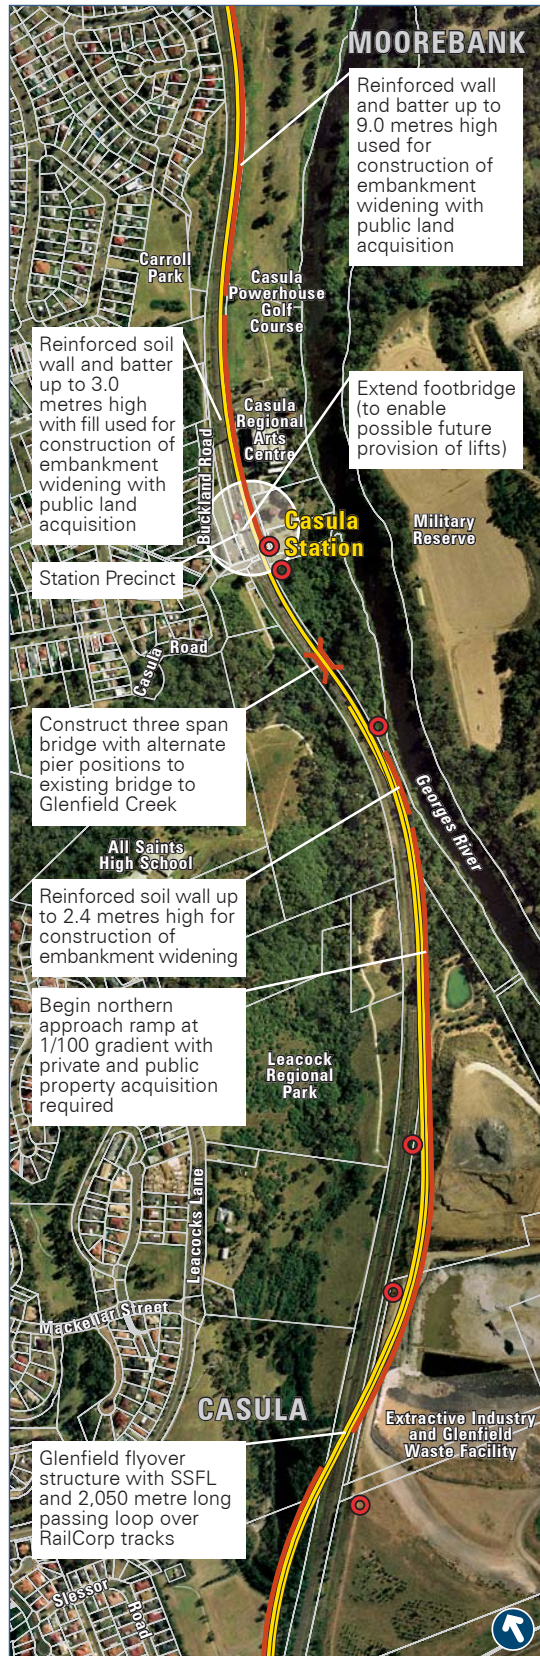

0 500
1:10000 metres

- Proposed track
- Significant features
- = Bridge
- Existing access gate to corridor

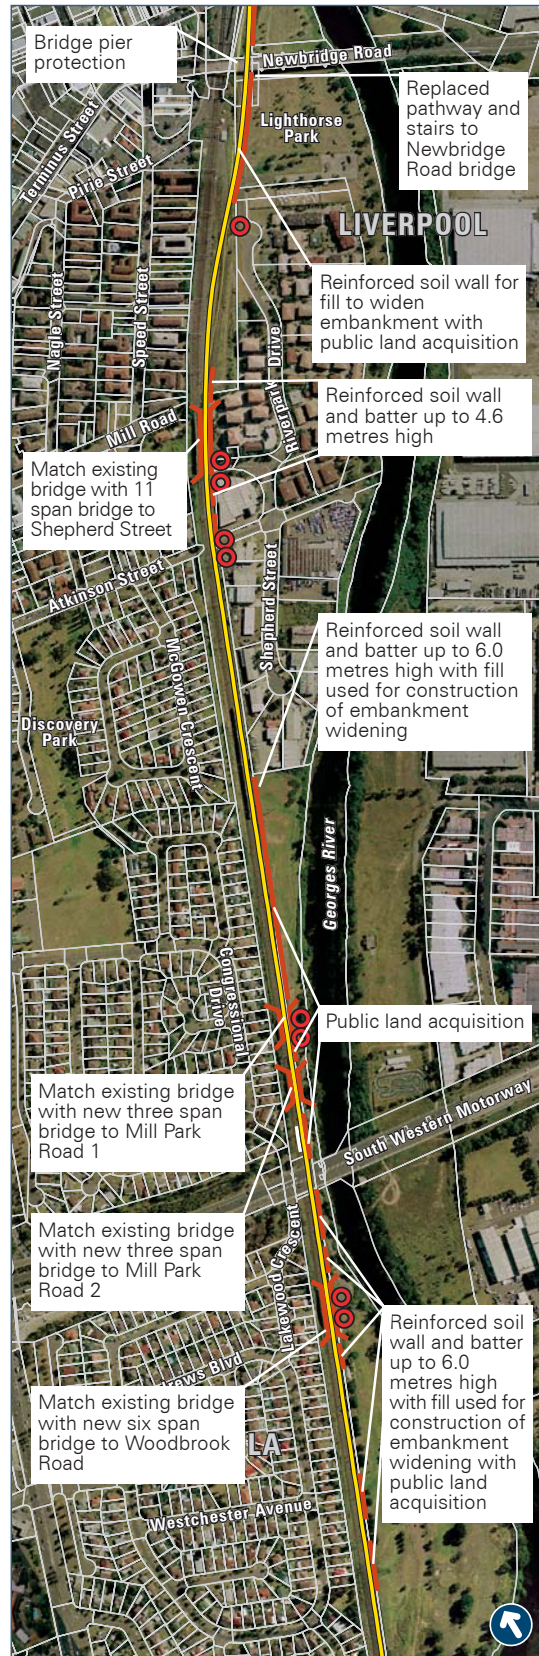


Figure 2e Features of corridor construction

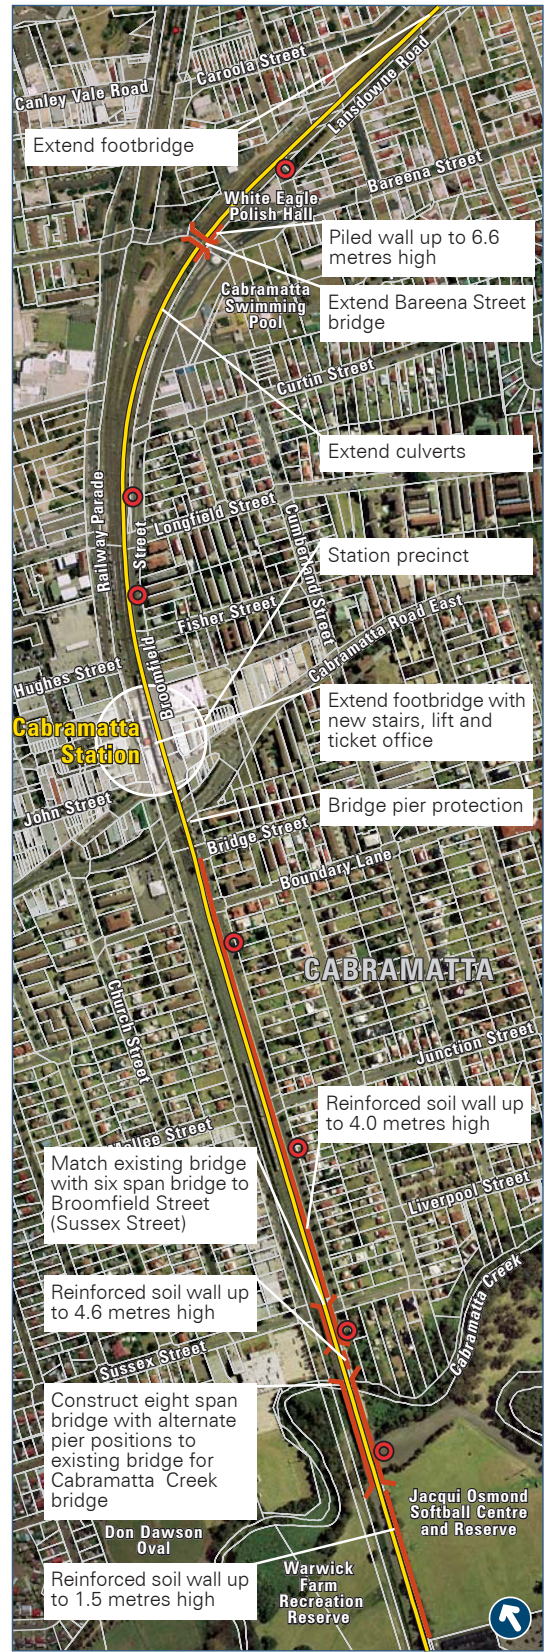
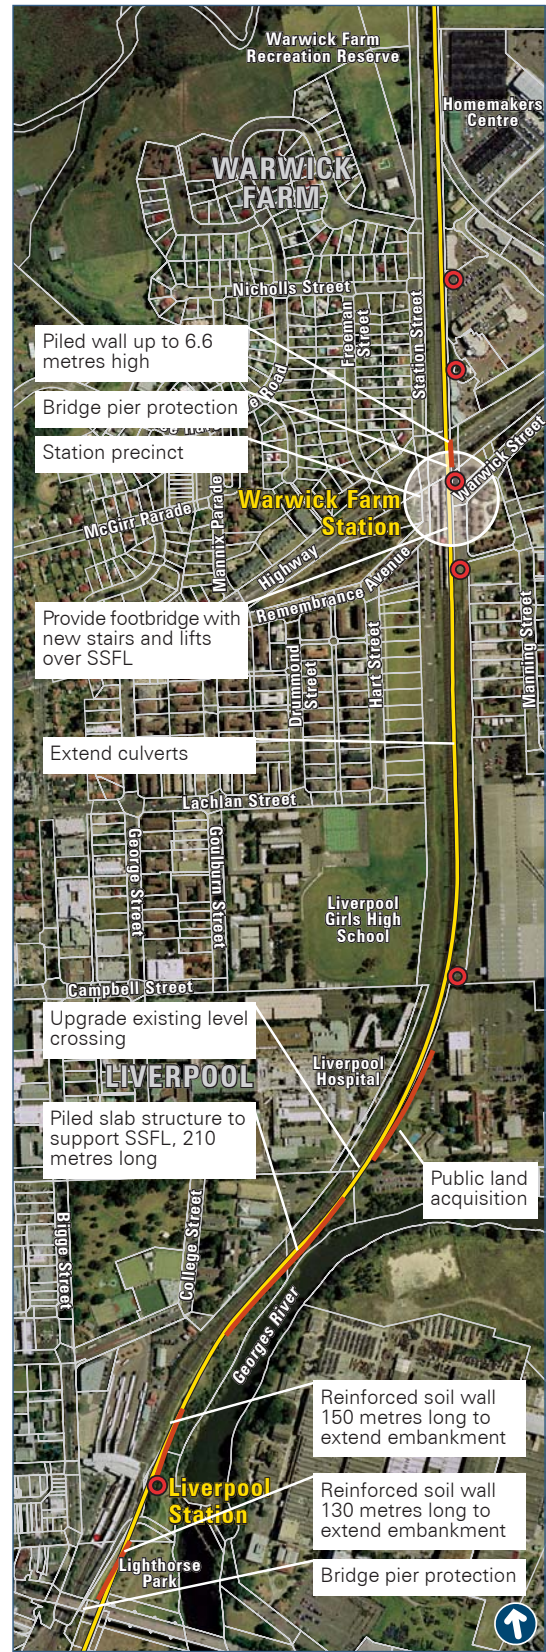


Figure 2f Features of corridor construction