


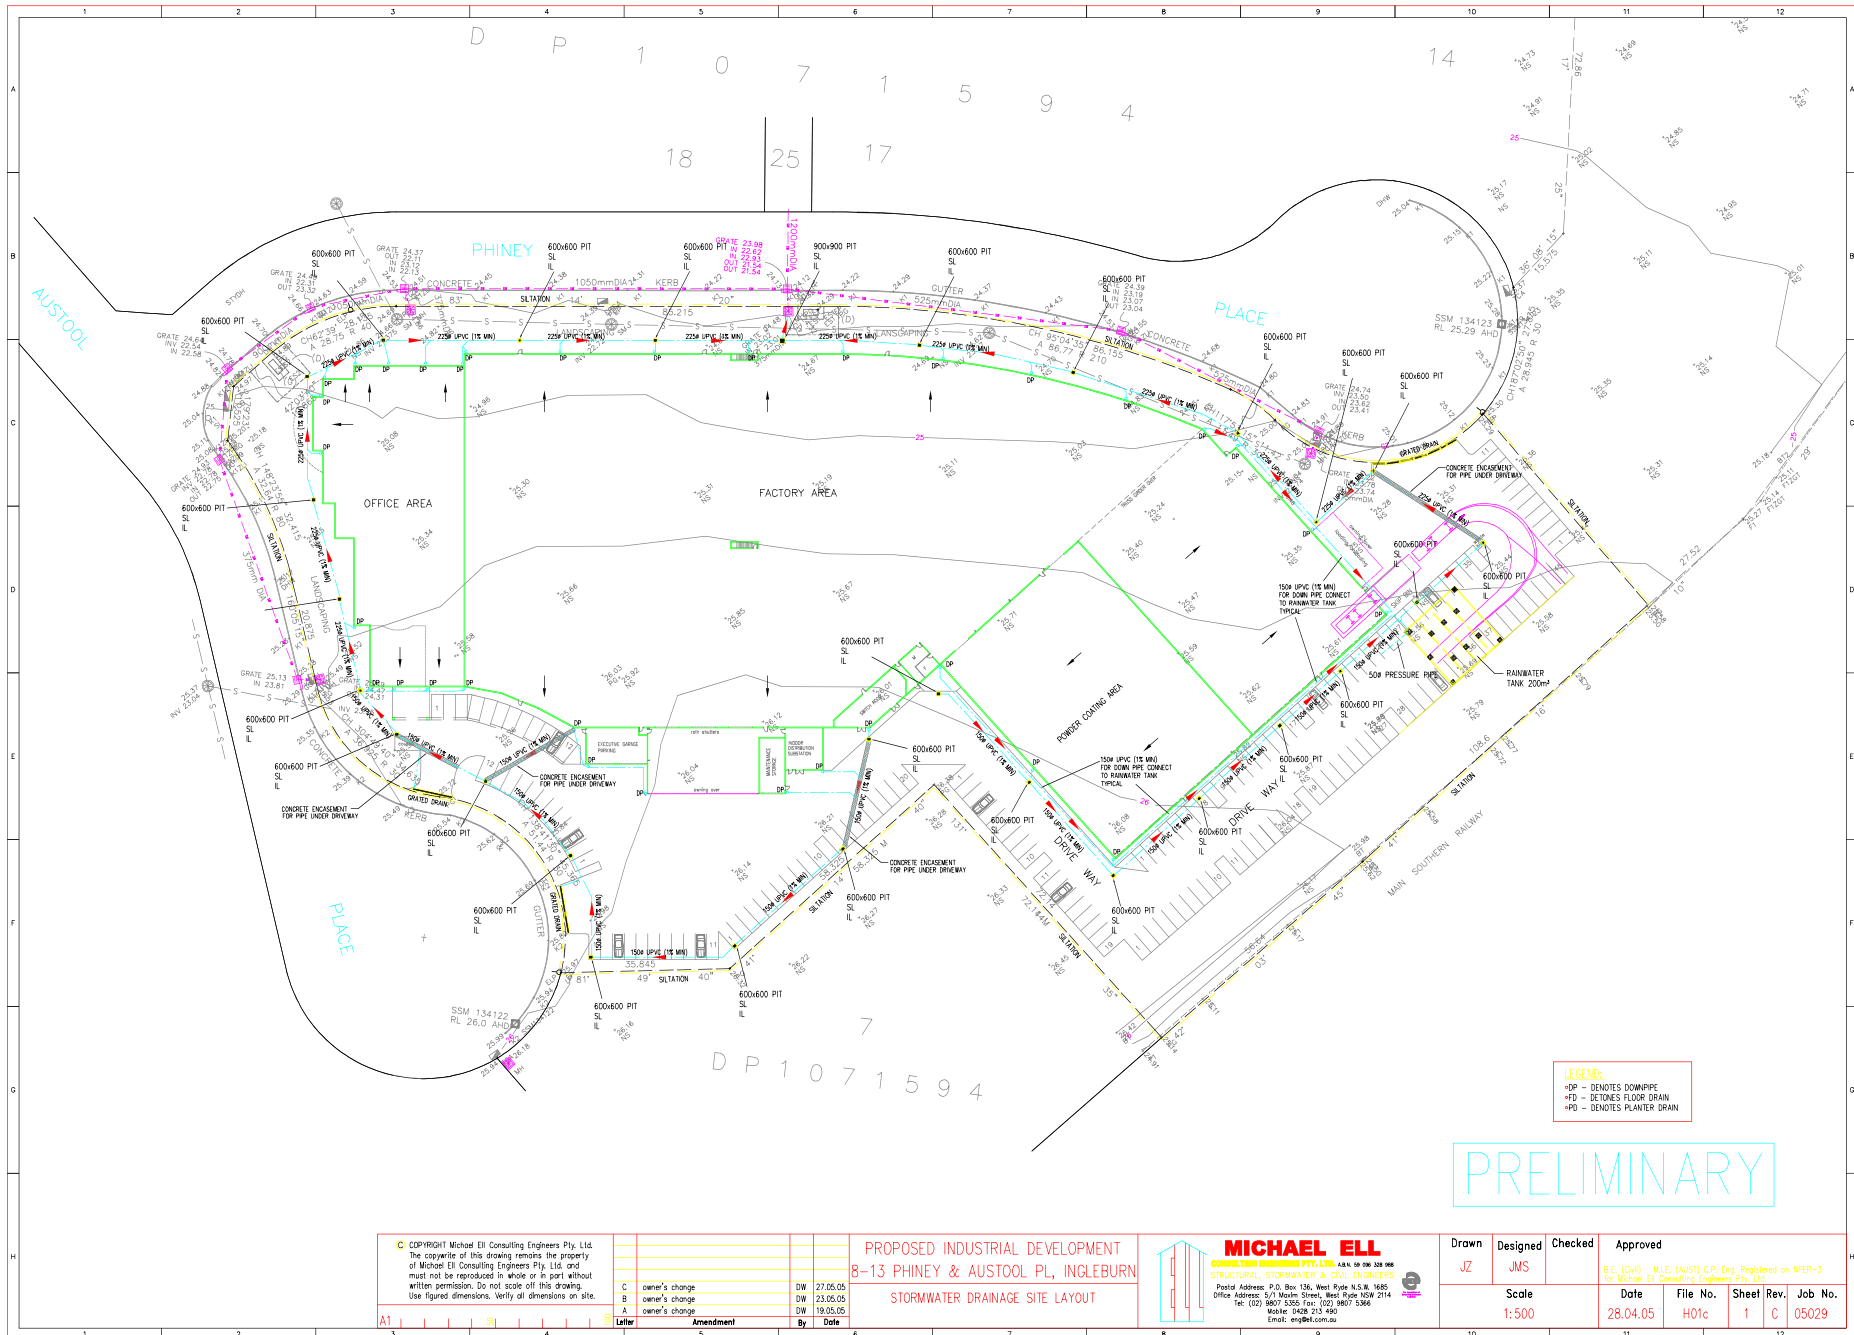

© COPYRIGHT Michael Ell Consulting Engineers Pty. Ltd.
The copyright of this drawing remains the property of Michael Ell Consulting Engineers Pty. Ltd. and must not be reproduced in whole or in part without written permission. Do not scale off this drawing. Use figured dimensions. Verify all dimensions on site.

Letter	Amendment	By	Date
C	owner's change	DW	27.05.05
B	owner's change	DW	23.05.05
A	owner's change	DW	19.05.05

PROPOSED INDUSTRIAL DEVELOPMENT
8-13 PHINEY & AUSTOOL PL, INGLEBURN
STORMWATER DRAINAGE SITE LAYOUT

MICHAEL ELL
CONSULTING ENGINEERS PTY. LTD.
STRUCTURAL, STORMWATER & CIVIL ENGINEERS
Postal Address: P.O. Box 136, West Ryde N.S.W. 1585
Office Address: 5/1 Maitland Street, West Ryde NSW 2114
Tel: (02) 9877 5355 Fax: (02) 9877 5366
Mobile: (0428 213 480
Email: eng@me.com.au

Drawn	Designed	Checked	Approved
JZ	JMS		
Scale			
1:500			
Date	File No.	Sheet	Rev.
28.04.05	H01c	1	C
Job No.			
05029			