

THE FOREST		
HOUSE TYPE	No	BEDROOMS
F1	4	3
F1a	4	3
F1b	1	3
F1c	2	3
F2	1	3
F2a	2	3
F3	5	3
F3a	3	3
F3b	3	3
F3c	2	3
F3d	6	3
F3e	2	3
F3f	3	3
F3g	3	3
F4	4	3
F4a	1	3
F4b	3	3
F5	3	3
F5a	3	3
F5b	3	3
F6	6	3
F6a	4	3
F7	3	3
F7a	2	3
F7b	2	3
F7c	1	3
F8	1	3
F8a	1	3
TOTAL	78	

THE PALMS		
HOUSE TYPE	No	BEDROOMS
P1	3	3
P1a	4	3
P2	3	3
P2b	1	3
P3	3	3
P3a	2	3
P3b	1	3
TOTAL	17	

THE CREST		
HOUSE TYPE	No	BEDROOMS
C1	1	3
C1a	1	3
C2	5	4
C3	2	3
C4	7	4
C5	3	3
TOTAL	19	

THE DUNES		
HOUSE TYPE	No	BEDROOMS
D1	4	3
D2	5	3
D3	4	3
D3a	6	3
D3b	1	3
D4	6	4
D5	12	3
D6	3	3
D6a	1	3
D6b	2	4
D7	9	3
D7a	5	3
D8	5	3
D9	8	4
TOTAL	71	

THE FRONDS		
HOUSE TYPE	No	BEDROOMS
FR1	6	3
FR2	6	3
FR3	1	5
FR4	1	3
TOTAL	14	

THE COVE				
	1 BED	2 BED	3 BED	4BED
BUILDING A				
FOURTH FLOOR				
THIRD FLOOR			4	1
SECOND FLOOR			5	
FIRST FLOOR		1	4	
GROUND FLOOR	1	1	2	
TOTAL				19
BUILDING B				
FOURTH FLOOR				
THIRD FLOOR			6	
SECOND FLOOR			6	
FIRST FLOOR			4	
GROUND FLOOR			4	
TOTAL				20
TOTAL DWELLINGS				39


THE POINT				
	1 BED	2 BED	3 BED	4BED
BUILDING C				
FOURTH FLOOR				
THIRD FLOOR			4	
SECOND FLOOR		2	2	
FIRST FLOOR		2	2	
GROUND FLOOR		2	2	
TOTAL				16
BUILDING D				
FOURTH FLOOR	1	1		
THIRD FLOOR		2	4	
SECOND FLOOR		5		
FIRST FLOOR		5		
GROUND FLOOR		6		
TOTAL				24

BUILDING E				
FOURTH FLOOR				
THIRD FLOOR			4	
SECOND FLOOR		2	2	
FIRST FLOOR		2	2	
GROUND FLOOR		2	2	
TOTAL				16

BUILDING F				
FOURTH FLOOR				
THIRD FLOOR		3	4	
SECOND FLOOR	1	3	2	
FIRST FLOOR		3	2	
GROUND FLOOR		4	1	
TOTAL				23

TOTAL DWELLINGS				79
-----------------	--	--	--	----

NOTES:  
COPYRIGHT © 2004 ALL RIGHTS RESERVED. THIS DRAWING MAY NOT BE REPRODUCED OR TRANSMITTED IN ANY FORM OR BY ANY MEANS IN PART OR IN WHOLE WITHOUT PERMISSION OF MORRIS BRAY ARCHITECTS PTY LTD.  
ALL LEVELS AND DIMENSIONS TO BE VERIFIED PRIOR TO COMMENCEMENT OF WORK.  
USE FIGURED DIMENSIONS ONLY. DO NOT SCALE.  
ALL WORK TO COMPLY WITH CURRENT REGULATIONS AND S.A.A. STANDARDS.

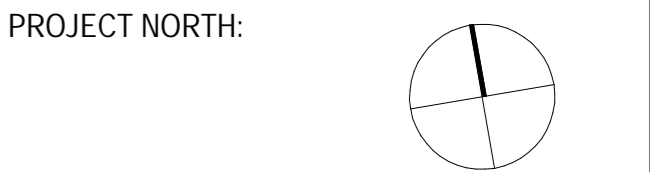

LOCATOR PLAN:

REVISIONS:

E	06.02.07	AMENDED FINAL SUBMISSION
D	18.12.06	FINAL SUBMISSION
C	24.07.06	PROPOSED PROJECT - INITIAL D.O.P. SUBMISSION
B	01.06.06	PROPOSED PROJECT - FOR DISCUSSION
A	11.04.06	PROPOSED PROJECT

No.	DATE	REVISION / ISSUE DETAILS
-----	------	--------------------------

AMENDMENTS

LANDSCAPE ARCHITECTS  
**Site Image** Landscape Architects  
24-26 Bowden St  
Alexandria, NSW, 2015  
phone : (02) 9696 2899  
fax : (02) 9696 2877  
email : emailaddress

SURVEYORS & CIVIL ENGINEERS  
**L.S.W.**  
Libby Summers & Whiteman  
1st Floor, 3 Wharf Street  
Forster, NSW 2428  
phone : (02) 6554 7988  
fax : (02) 6554 9378  
email : consult@lswsurveyors.com.au

BUSHFIRE & ECOLOGY  
**CONSERVATION TRIVERS**  
PO Box 7128  
KARROONG NSW 2250  
phone : (02) 4340-0677  
fax : (02) 4340-2367  
email : ecology@conservationtrivers.com.au

HYDRAULIC ENGINEERS  
**Boydson & Partners**  
Boydson & Partners - Sydney  
UNIT 9, 105 PACIFIC HIGHWAY  
PYRMIE, NSW, 2073  
phone : (02) 9144 6888  
fax : (02) 9144 1388  
email : sydney@boydson.com.au

ARCHITECTS  
**morrisbrayarchitects**  
186-188 Willoughby Rd  
Crows Nest NSW 2061 Australia  
ABN 16 601 786 211  
NSW Architects Registration Board Nominated Architects: Terry Morris 3354 Garry Bray 3555  
[P] +612 9439 6622  
[F] +612 9436 4873  
[E] info@morrisbray.com.au  
[W] www.morrisbray.com.au

CLIENT  
**WISE PROPERTY GROUP**  
Suite 202, Level 2, Edgecliff Centre,  
202-231 New South Head Road  
Edgecliff, NSW 2027  
phone : (02) 9226-1399  
fax : (02) 9226-1057  
email : emailaddress

PROJECT  
**Seven Mile Beach**  
Eco-Living Residential Development  
Seven Mile Beach  
South Forster

PROPOSED PROJECT  
REFERENCE SET

DRAWING TITLE:  
**ARCHITECTURE** Site and Dwelling Data

SCALE: 1:2000 @A1	DATE: 7/02/2007	DRAWN BY: JM	CHECKED: TM	QA: GB
PROJECT NUMBER: MORRIS BRAY OFFICE USE ONLY: 02051	DRAWING NUMBER: PP-RS-A-001	ISSUE: <b>E</b>		