




LEGEND

- WATERWAY
- SUBJECT SITE
- SUBJECT SITE AREA
- FUTURE HIGHWAY BI-PASS CORRIDOR

AMENDMENTS			
ISSUE	DRAWN	DESCRIPTION	DATE
A	DD	PRELIMINARY FOR COUNCIL APPROVAL	03/11/10
B	DD	STAGE 3B SKETCH ADDED	15/11/11
C	DD	DRAWING REDRAWN, NUMBER RE-USED	20/07/12
D	DD	DEPT. OF PLANNING SUB-MISSION	27/08/12
NOTES:			
Lengths shown are in metres. Distances & Areas are subject to further Survey.			
Building setbacks according to DCP are as follows:			
6 metre setback from Primary Street Frontage.			
3 metre setback from secondary Street (Corner Lots)			
20 metre setback from Creek & Major water Courses.			
900mm setback from side or rear boundaries and			
This drawing is the copyright of ASTORIA GROUP Pty Ltd and may not be altered, reproduced or transmitted in any form or by any means, in part or in whole without the written permission of ASTORIA GROUP Pty Ltd			
CHECKED	DRAWN	SCALE	
KS	DD	0 25 50 100 150m	
PROJECT No.		LOT No.	DWG No.
912		-	A001
			REV. No.
			D

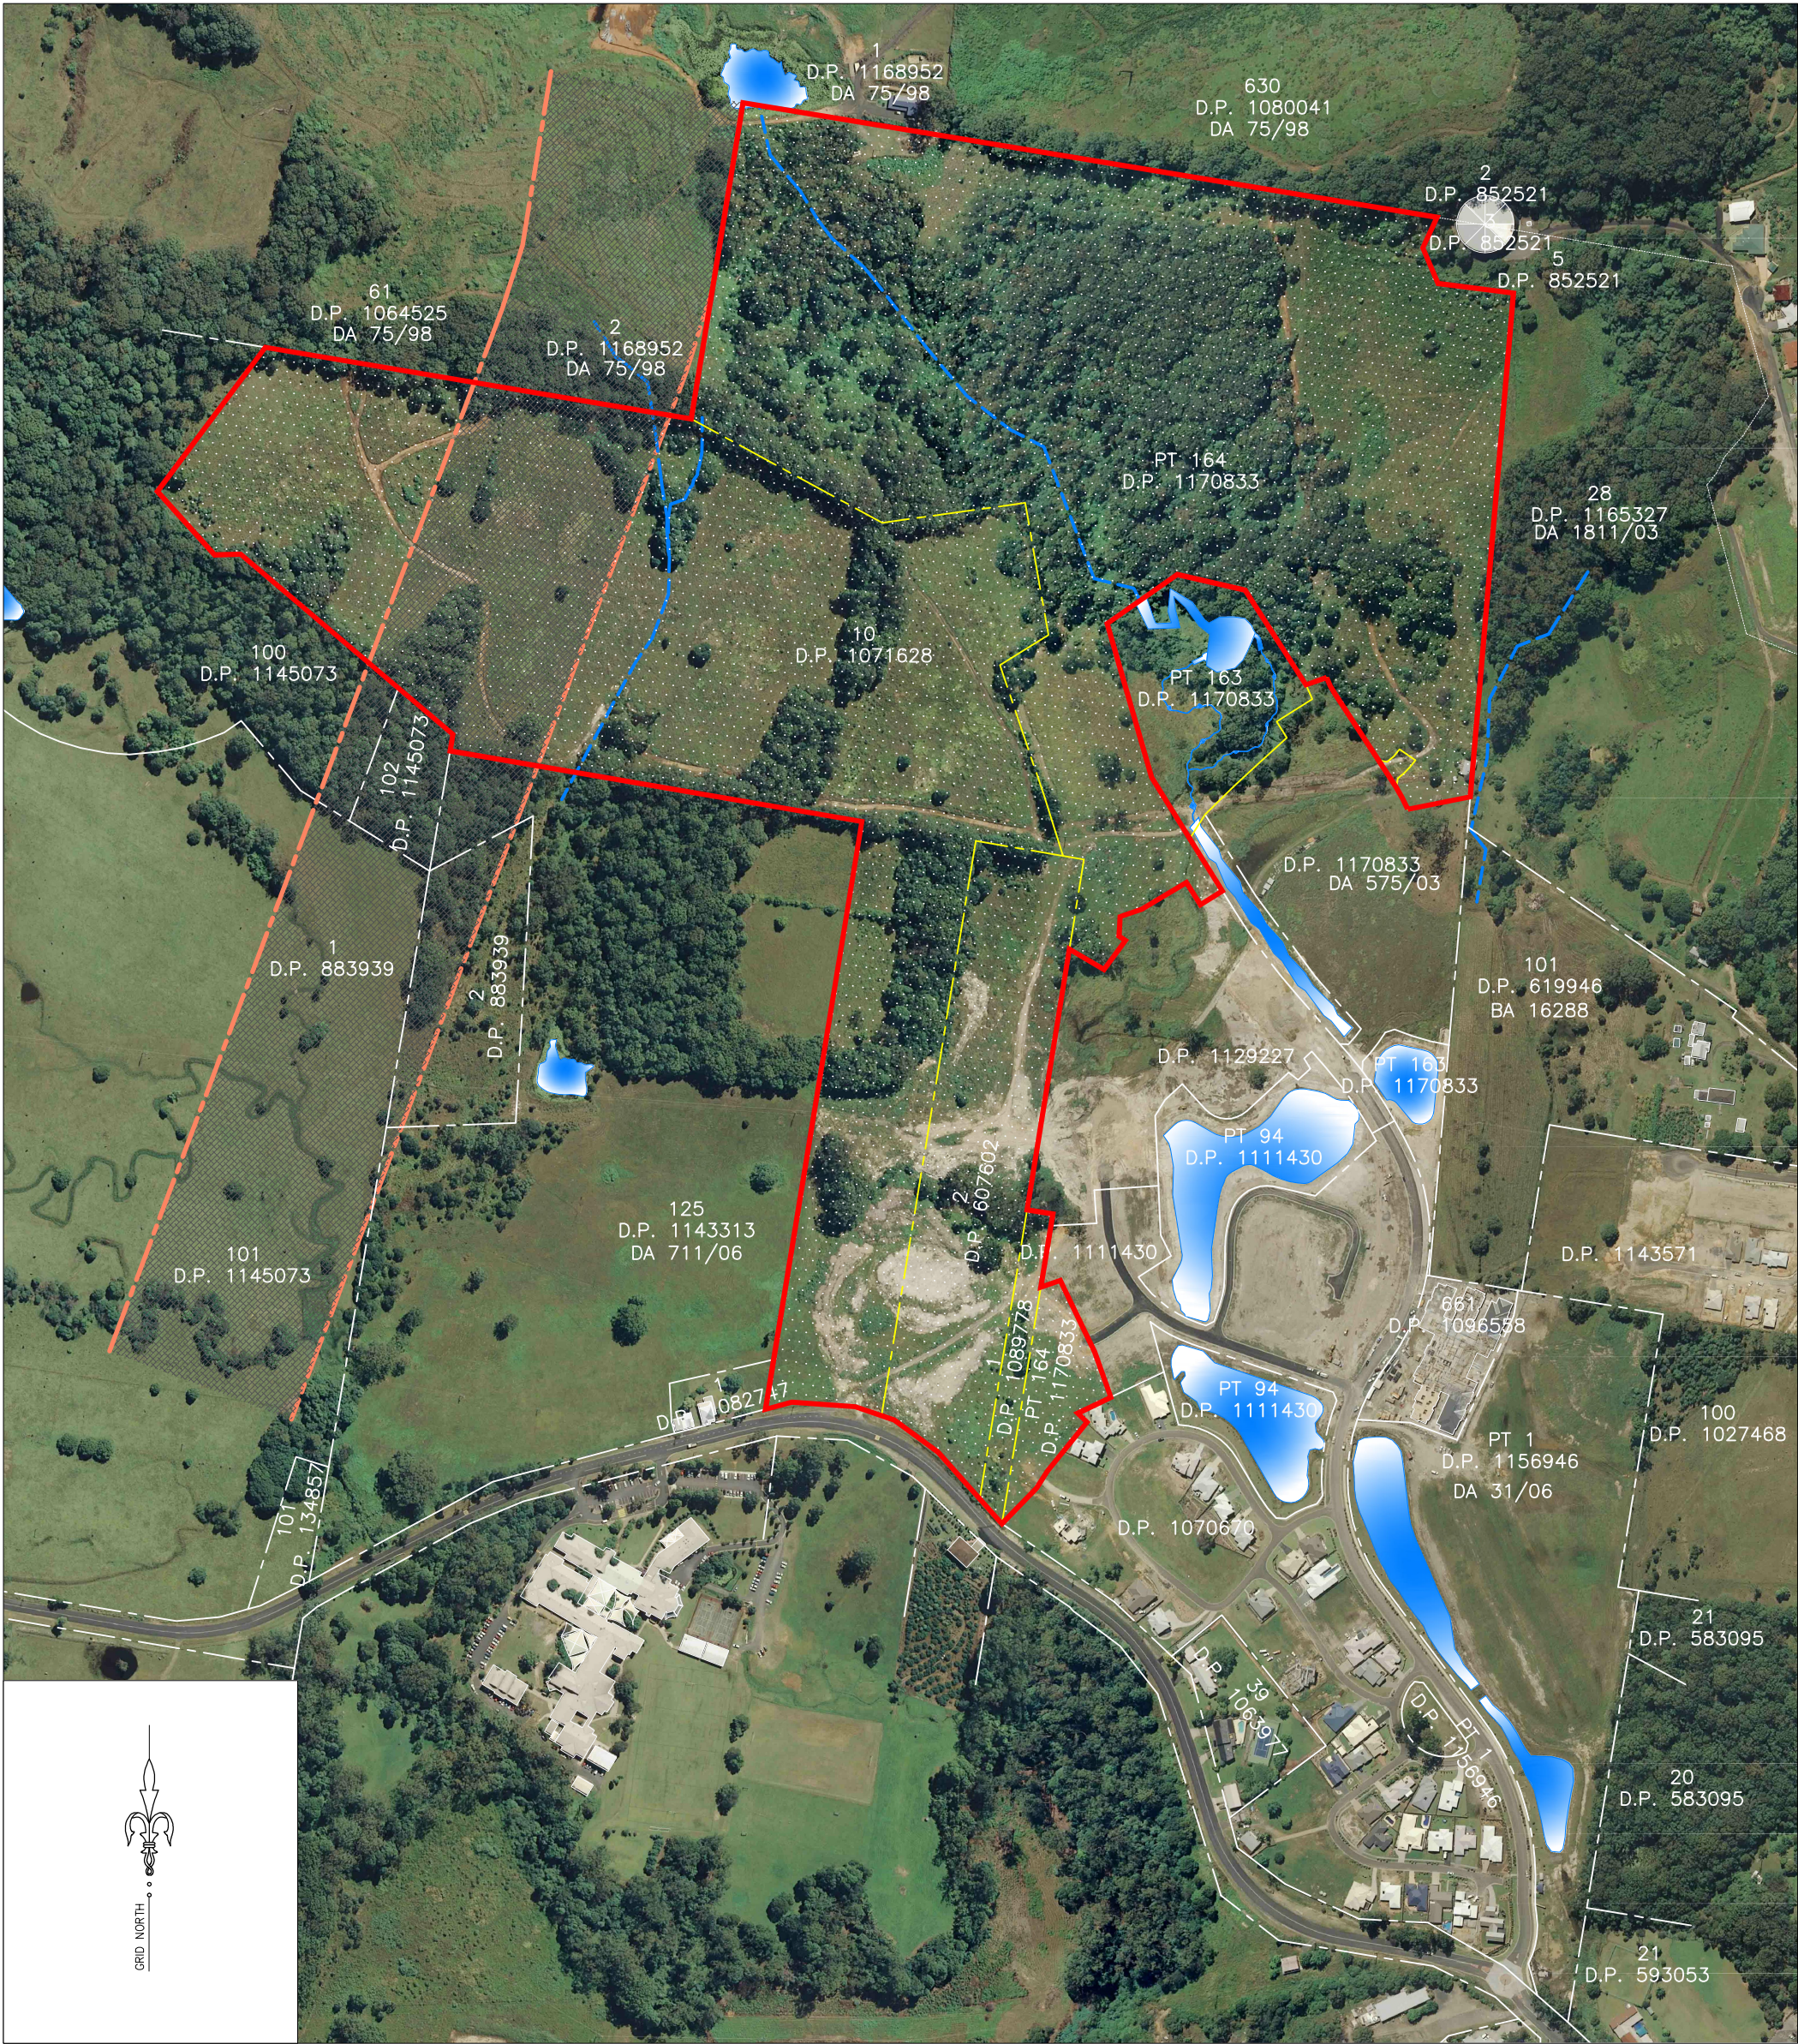

ASTORIA GROUP PTY LTD
55 Grandview Street,
Pymble NSW 2073
TEL: 9488 6800
FAX: 9144 6864

CLIENT

NOUBIA PTY LTD
55 Grandview Street, Pymble
NSW 2073
TEL: 9488 6800
FAX: 9144 6864

PROJECT TITLE

LAKES DRIVE, NORTH BOAMBEE,
COFFS HARBOUR FUTURE SUB-DIVISION

DRAWING TITLE

LOCATION PLAN