

Jan 2010
307050

Settlement City^{REV A}

Shopping Centre Masterplan

PROJECT NUMBER:
307050

DRAWING TITLE:
**3D ELEVATION
& MATERIALS**
ENTERTAINMENT STREET

DRAWING NUMBER:
ASK 146 [1]


SCALE:
N / A

DATE:
JANUARY 2010



THE BUCHAN GROUP

©The Buchan Group 2010. Copyright in this document and the concepts it represents are reserved to The Buchan Group - 2010. No unauthorised use or copying permitted. All rights reserved. Some of the incorporated images and concepts may be subject to third party copyright and/or moral rights.

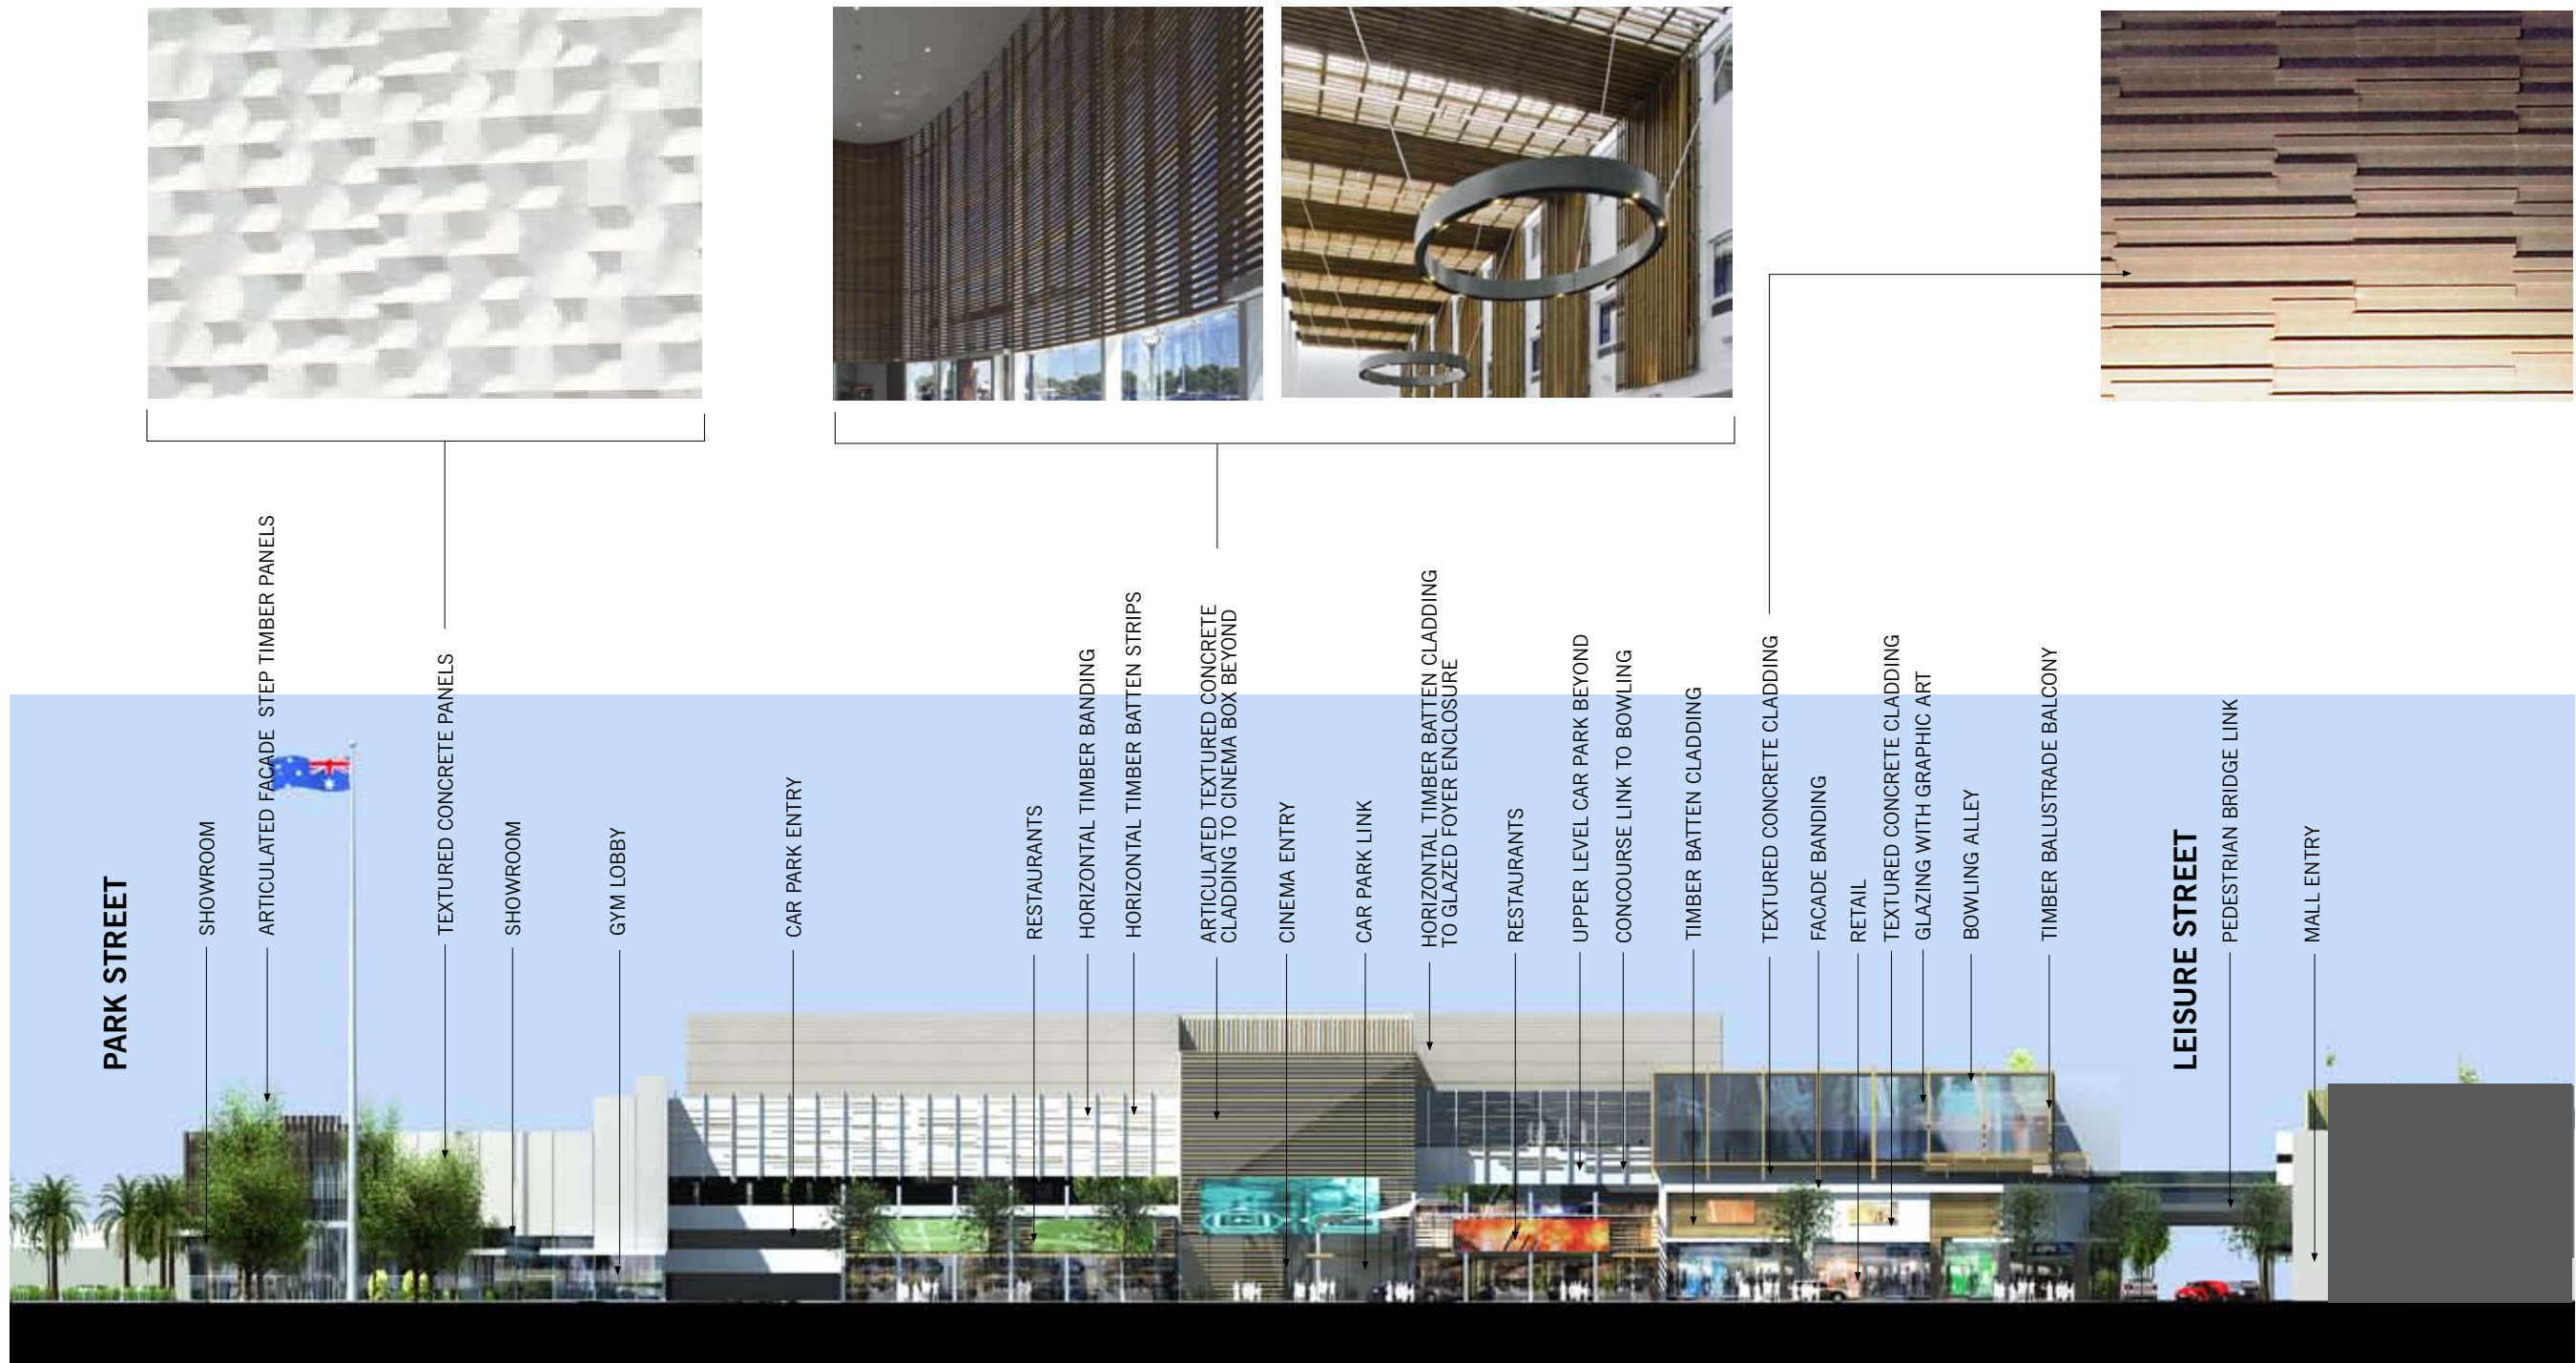

ENTERTAINMENT STREET ELEVATION - SOUTH



TIMBER BATTENS FILTER THE LIGHT AND SCREEN USES / MATERIALS BEHIND



DECKS AND JETTIES MADE FROM TIMBER ARE A RECOGNISABLE FORM WITHIN A RIVER OR BEACH CONTEXT

Jan 2010
307050

Settlement City^{REV A}

Shopping Centre Masterplan

PROJECT NUMBER:
307050

DRAWING TITLE:
**3D ELEVATION
& MATERIALS**
LEISURE STREET

DRAWING NUMBER:
ASK 147 [1]


SCALE:
N / A

DATE:
JANUARY 2010



THE BUCHAN GROUP


©The Buchan Group 2010. Copyright in this document and the concepts it represents are reserved to The Buchan Group - 2010. No unauthorised use or copying permitted. All rights reserved. Some of the incorporated images and concepts may be subject to third party copyright and/or moral rights.

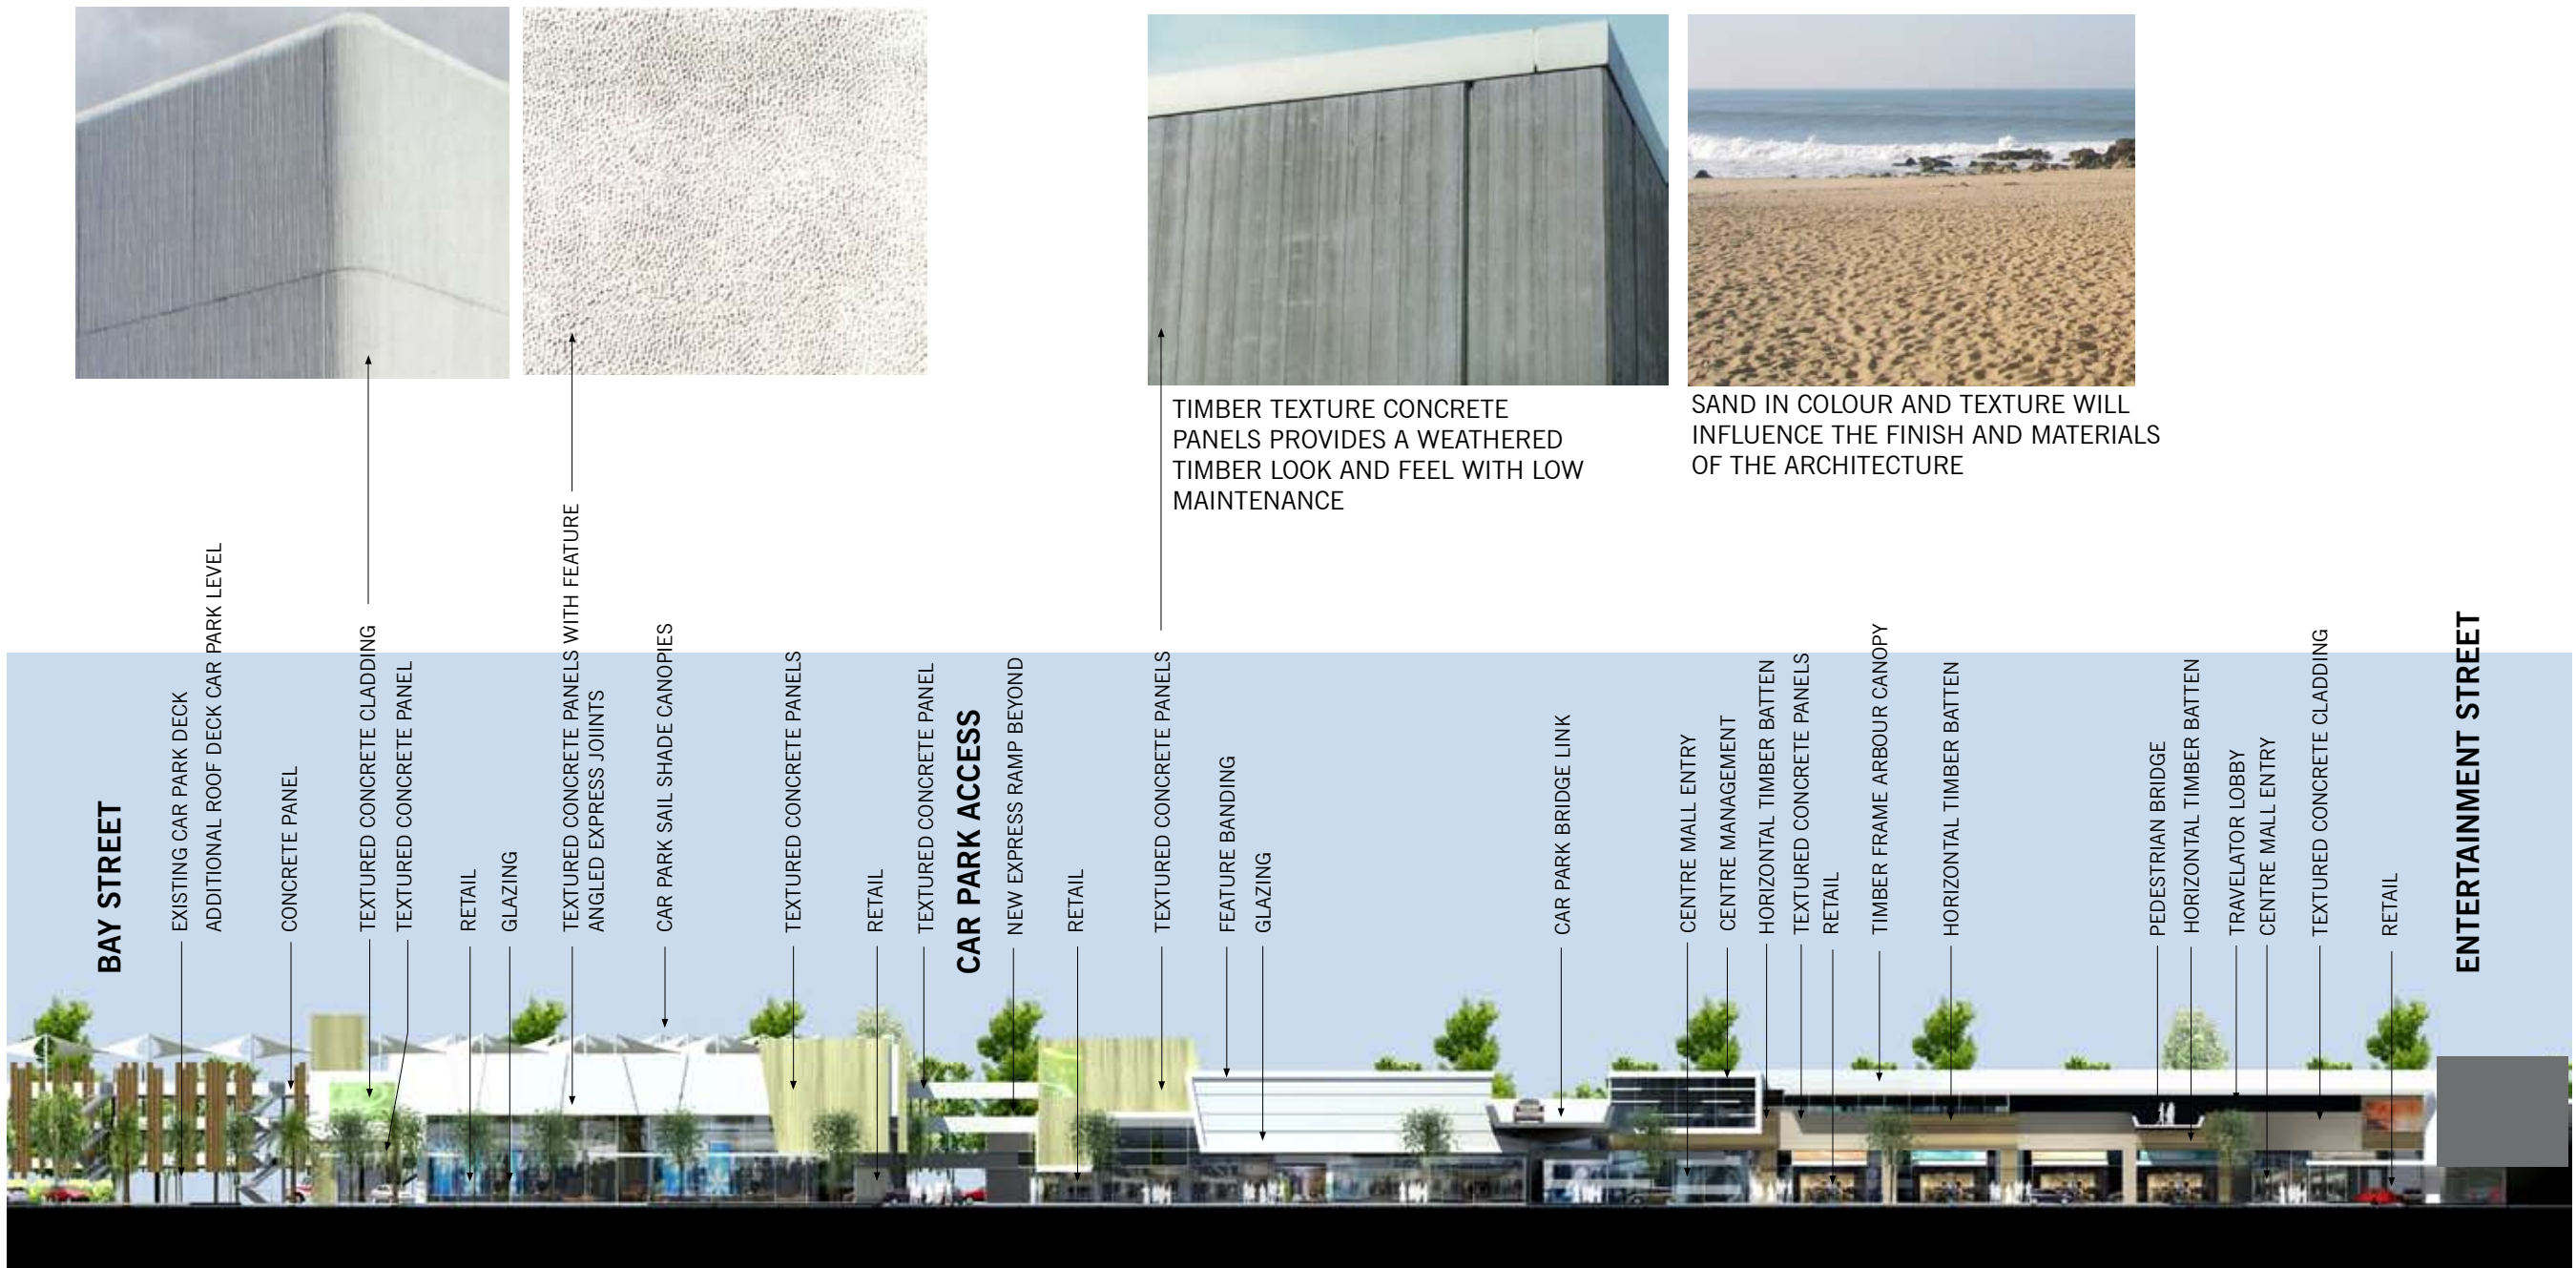

LEISURE STREET ELEVATION - WEST



TIMBER IS A NATURAL SEASIDE MATERIAL CHOICE THAT CHANGES COLOUR WITH AGE

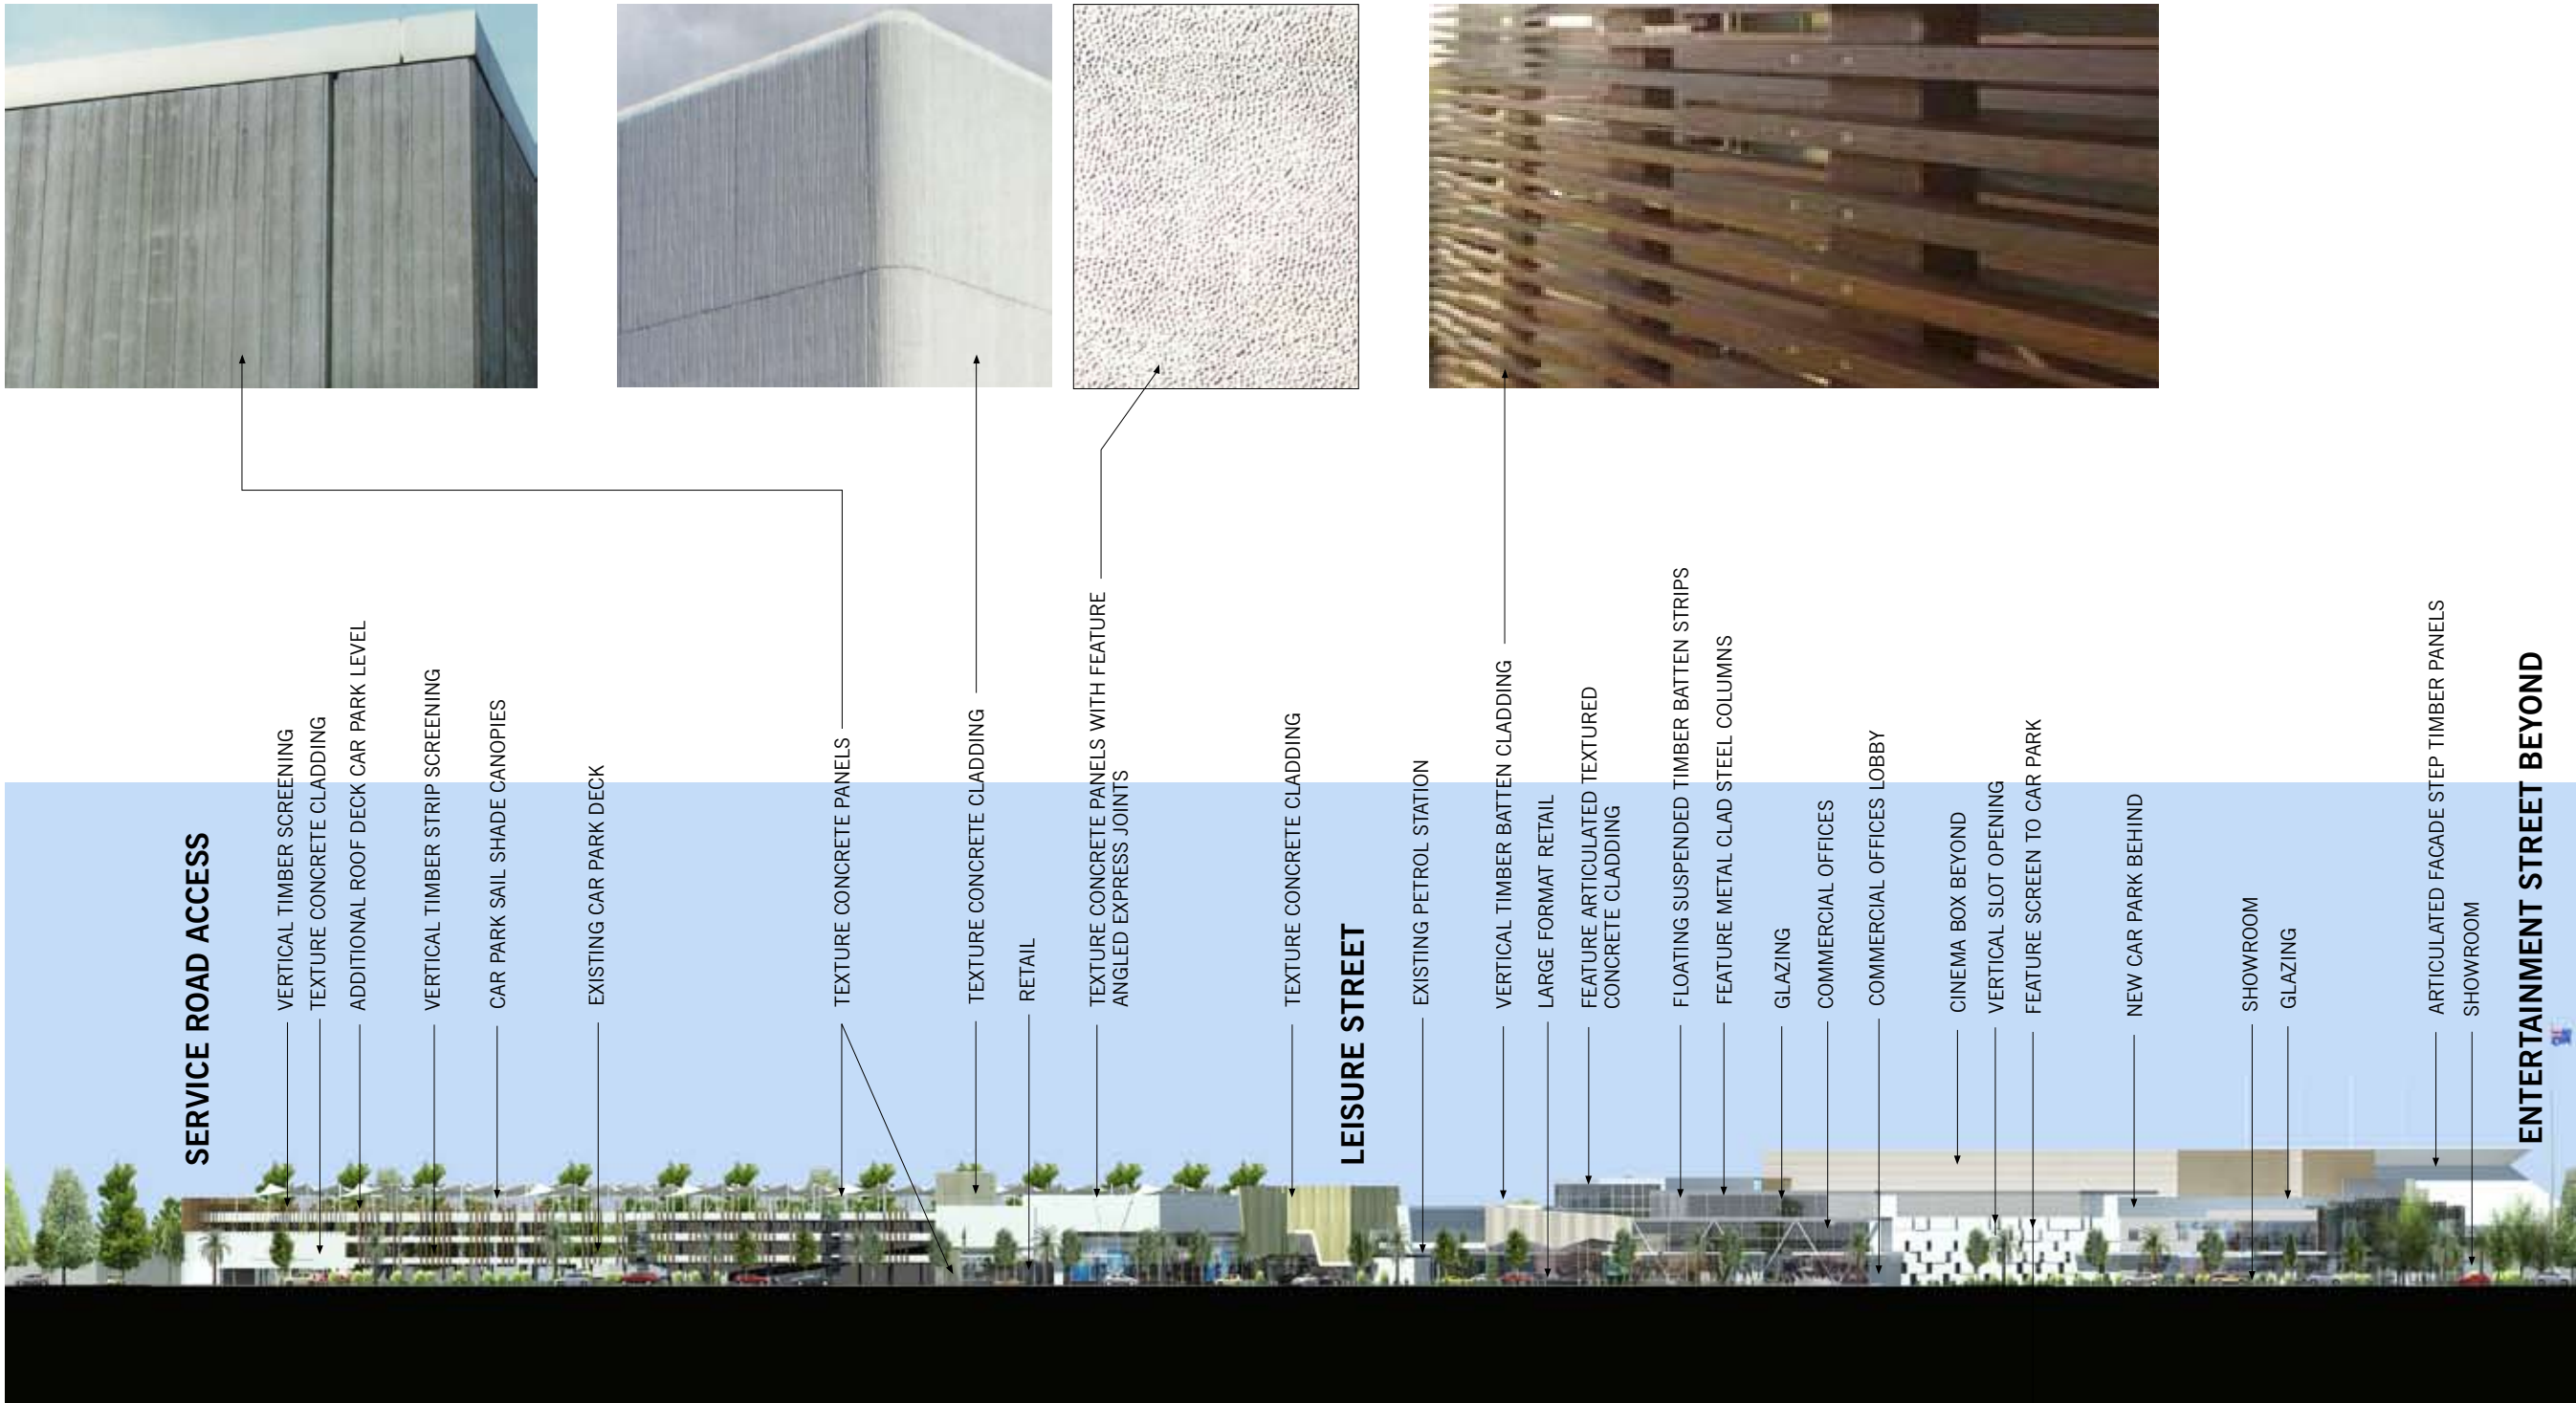

BAY STREET ELEVATION



Jan 2010
307050

Settlement City^{REV A}

Shopping Centre Masterplan

PROJECT NUMBER:
307050

DRAWING TITLE:
3D ELEVATION
& MATERIALS
BAY STREET

DRAWING NUMBER:
ASK 148 [1]


SCALE:
N / A

DATE:
JANUARY 2010




THE BUCHAN GROUP

©The Buchan Group 2010. Copyright in this document and the concepts it represents are reserved to The Buchan Group - 2010. No unauthorised use or copying permitted. All rights reserved. Some of the incorporated images and concepts may be subject to third party copyright and/or moral rights.

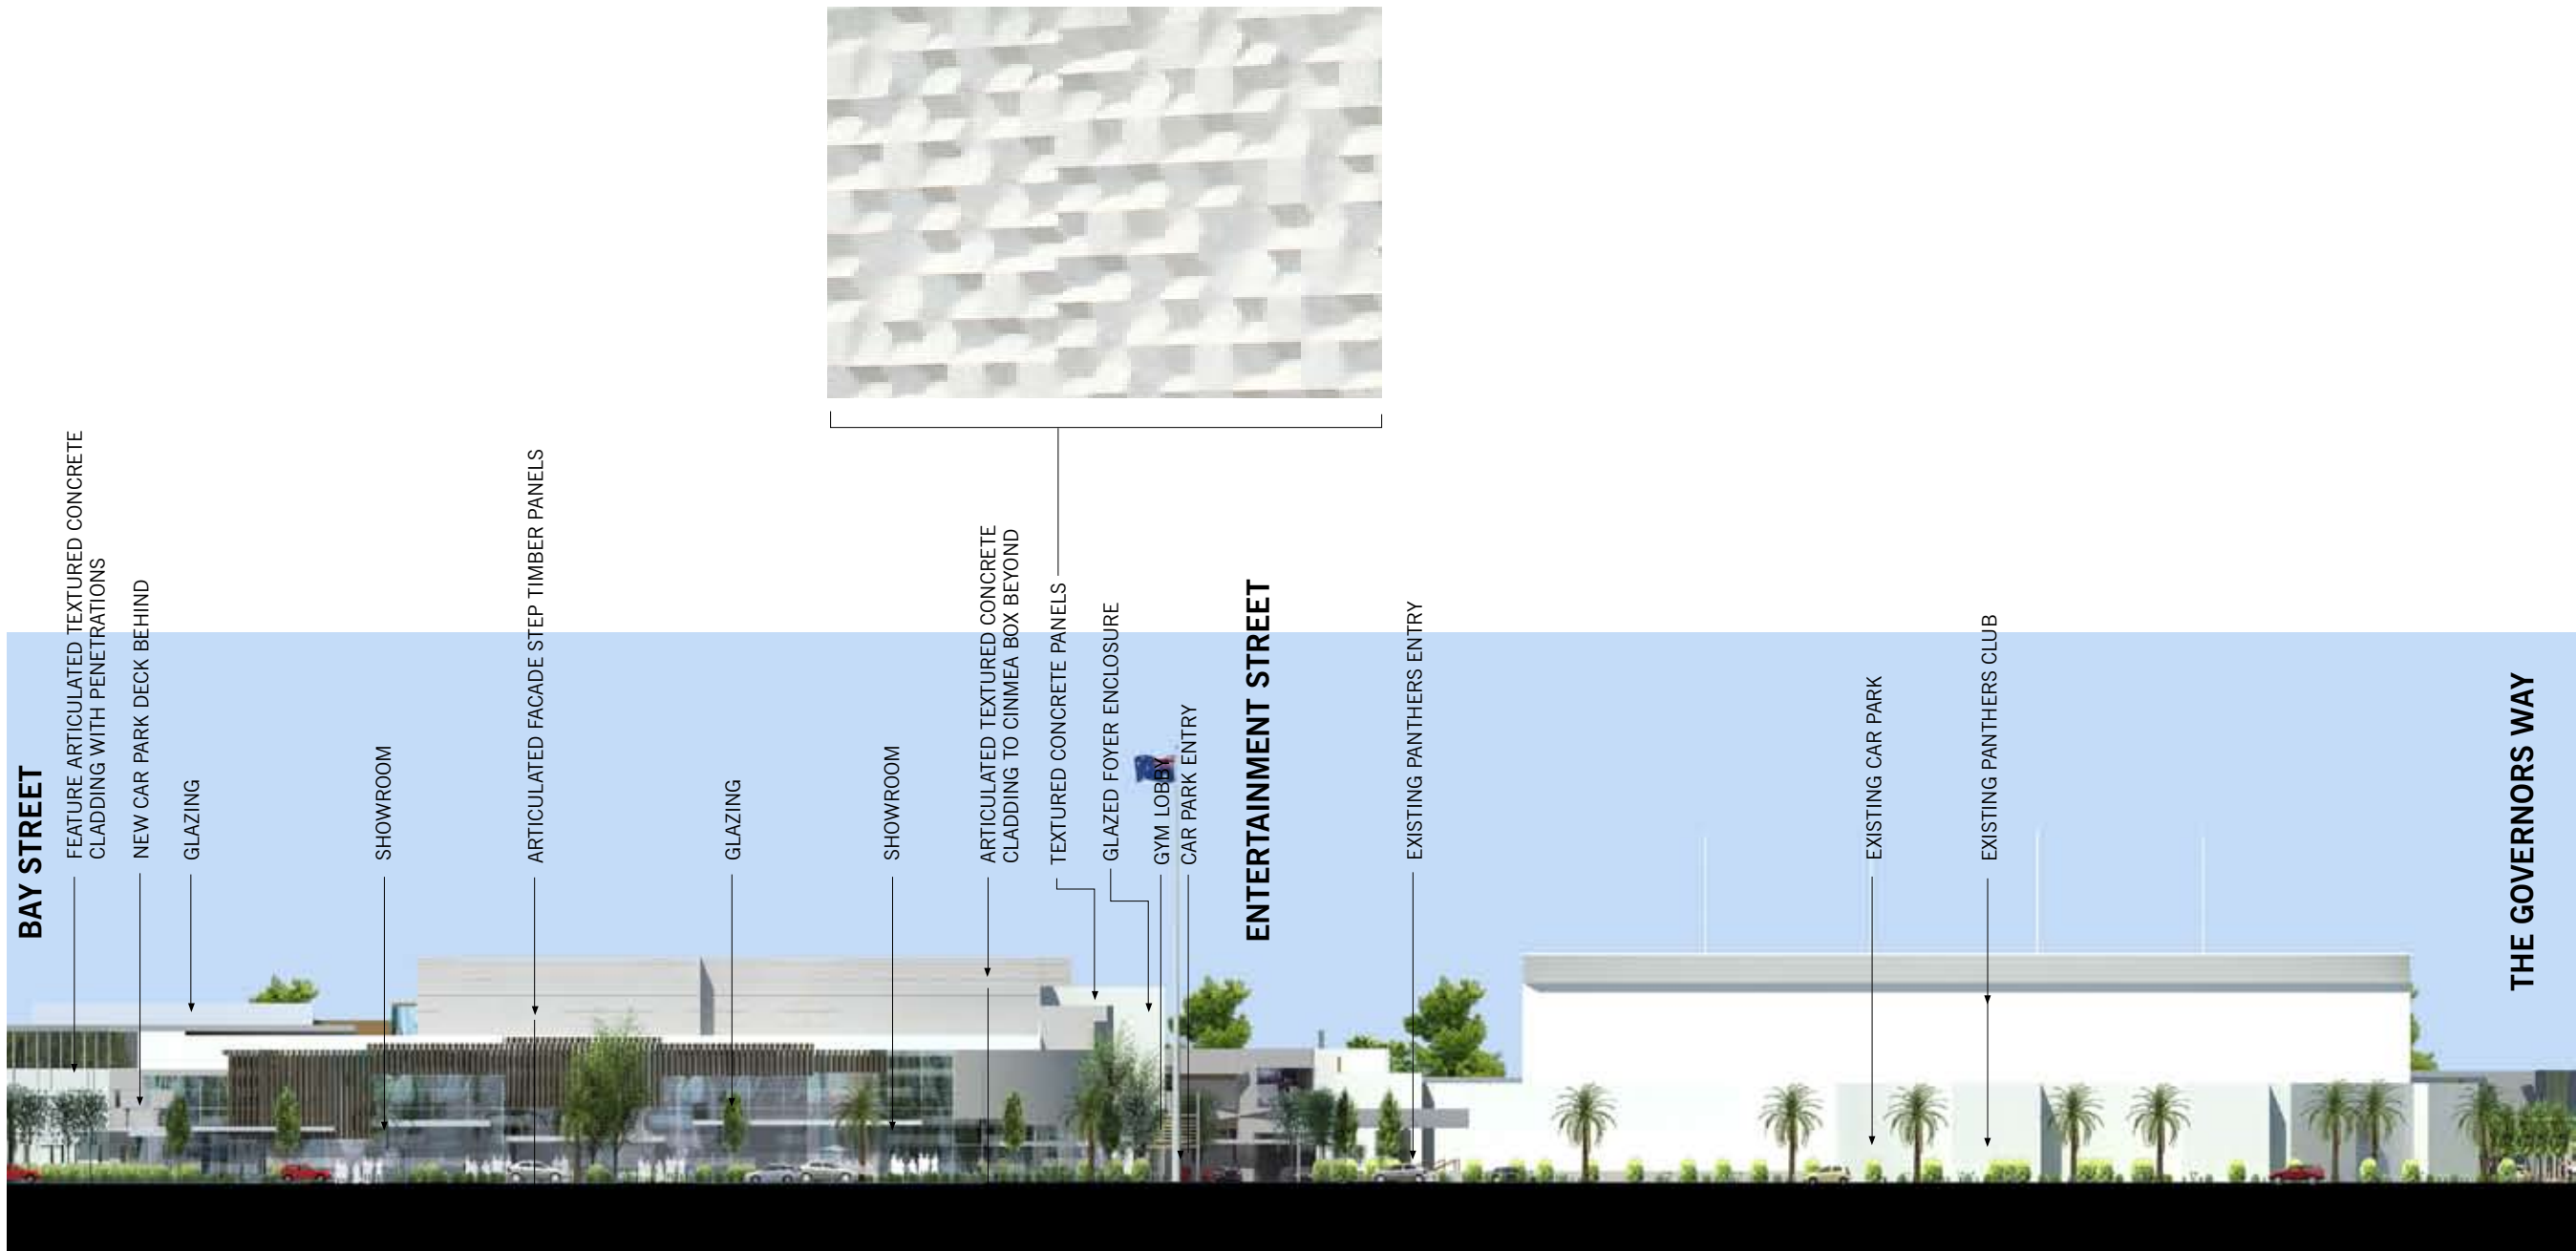


PARK STREET ELEVATION

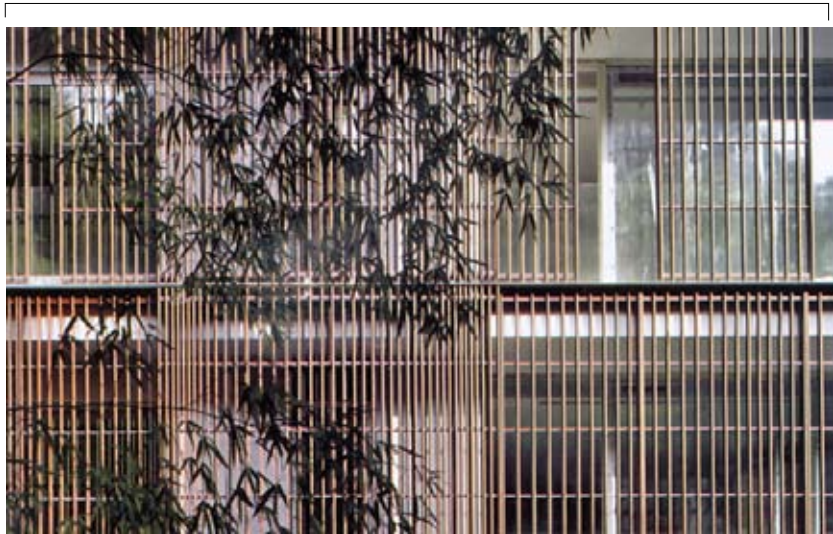

RICH TIMBER VENETIAN-LIKE ARTICULATE SCREEN PANELS PROVIDE SUNSHADE; FILTRATION OF LIGHT AND SCREENS USES / MATERIALS BEHIND



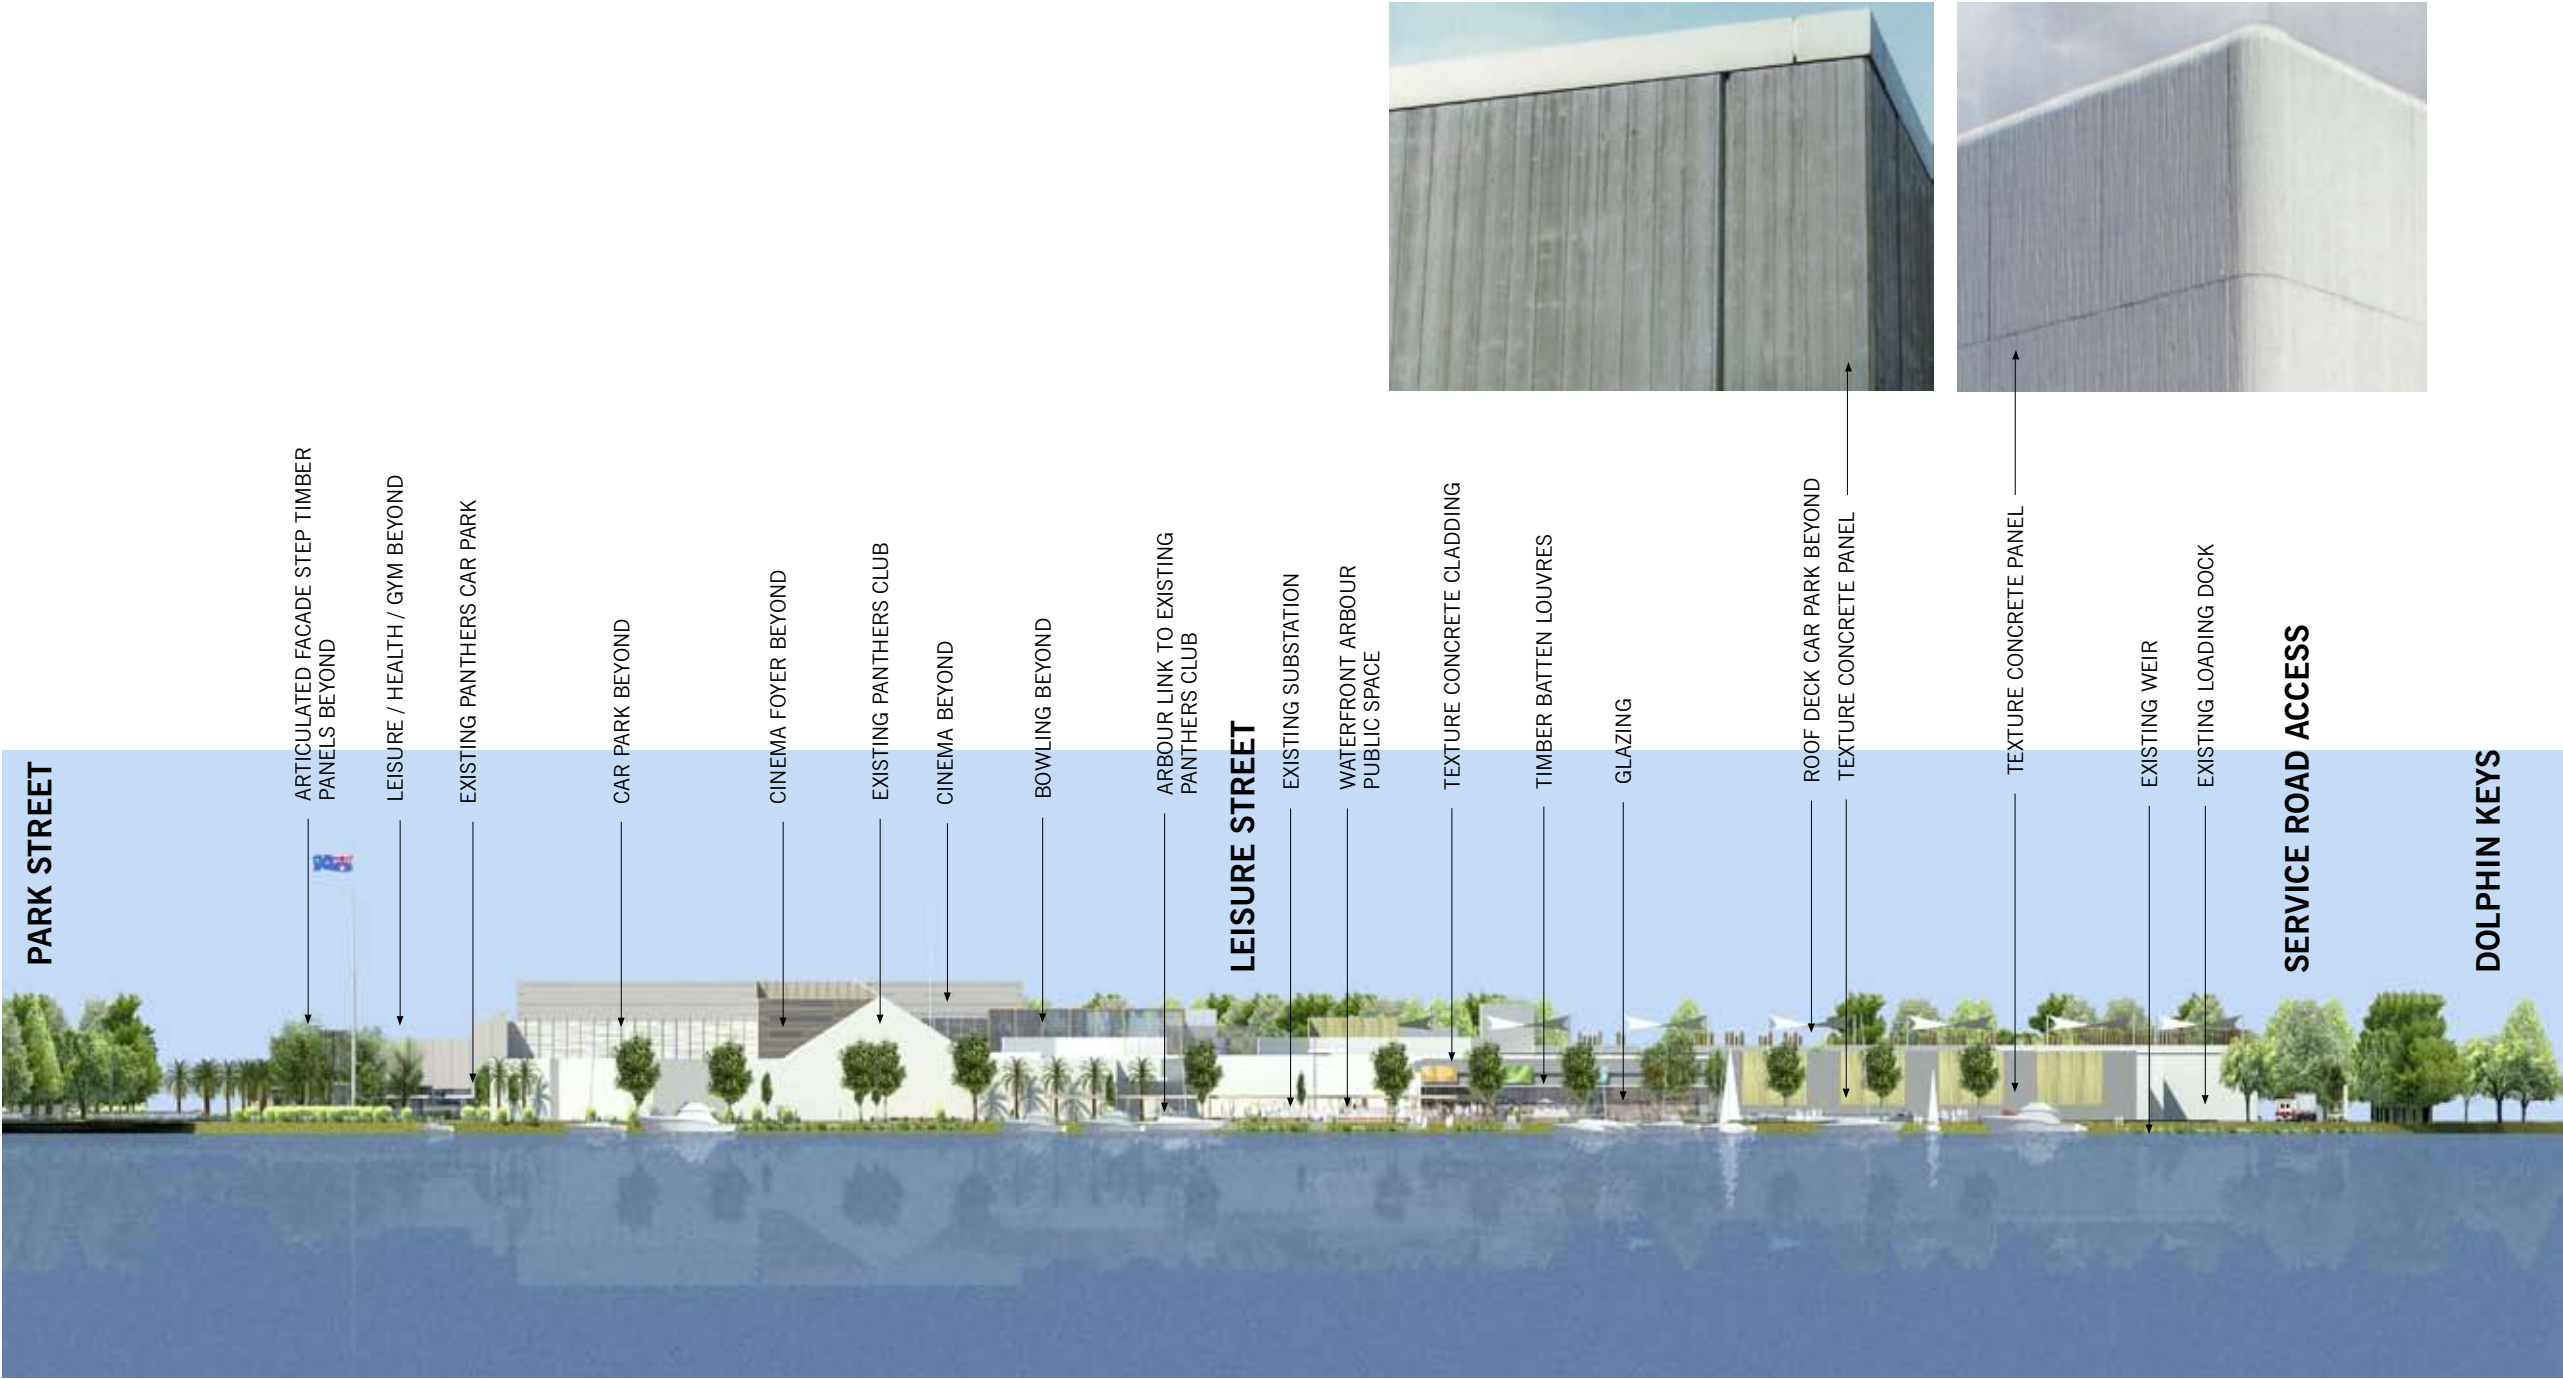

THE GOVERNORS WAY ELEVATION

PROJECT NUMBER:
307050

DRAWING TITLE:
3D ELEVATION
& MATERIALS
GOVERNORS WAY


DRAWING NUMBER:
ASK 150 [1]

SCALE:
N / A

DATE:
JANUARY 2010



©The Buchan Group 2010. Copyright in this document and the concepts it represents are reserved to The Buchan Group - 2010. No unauthorised use or copying permitted. All rights reserved. Some of the incorporated images and concepts may be subject to third party copyright and/or moral rights.

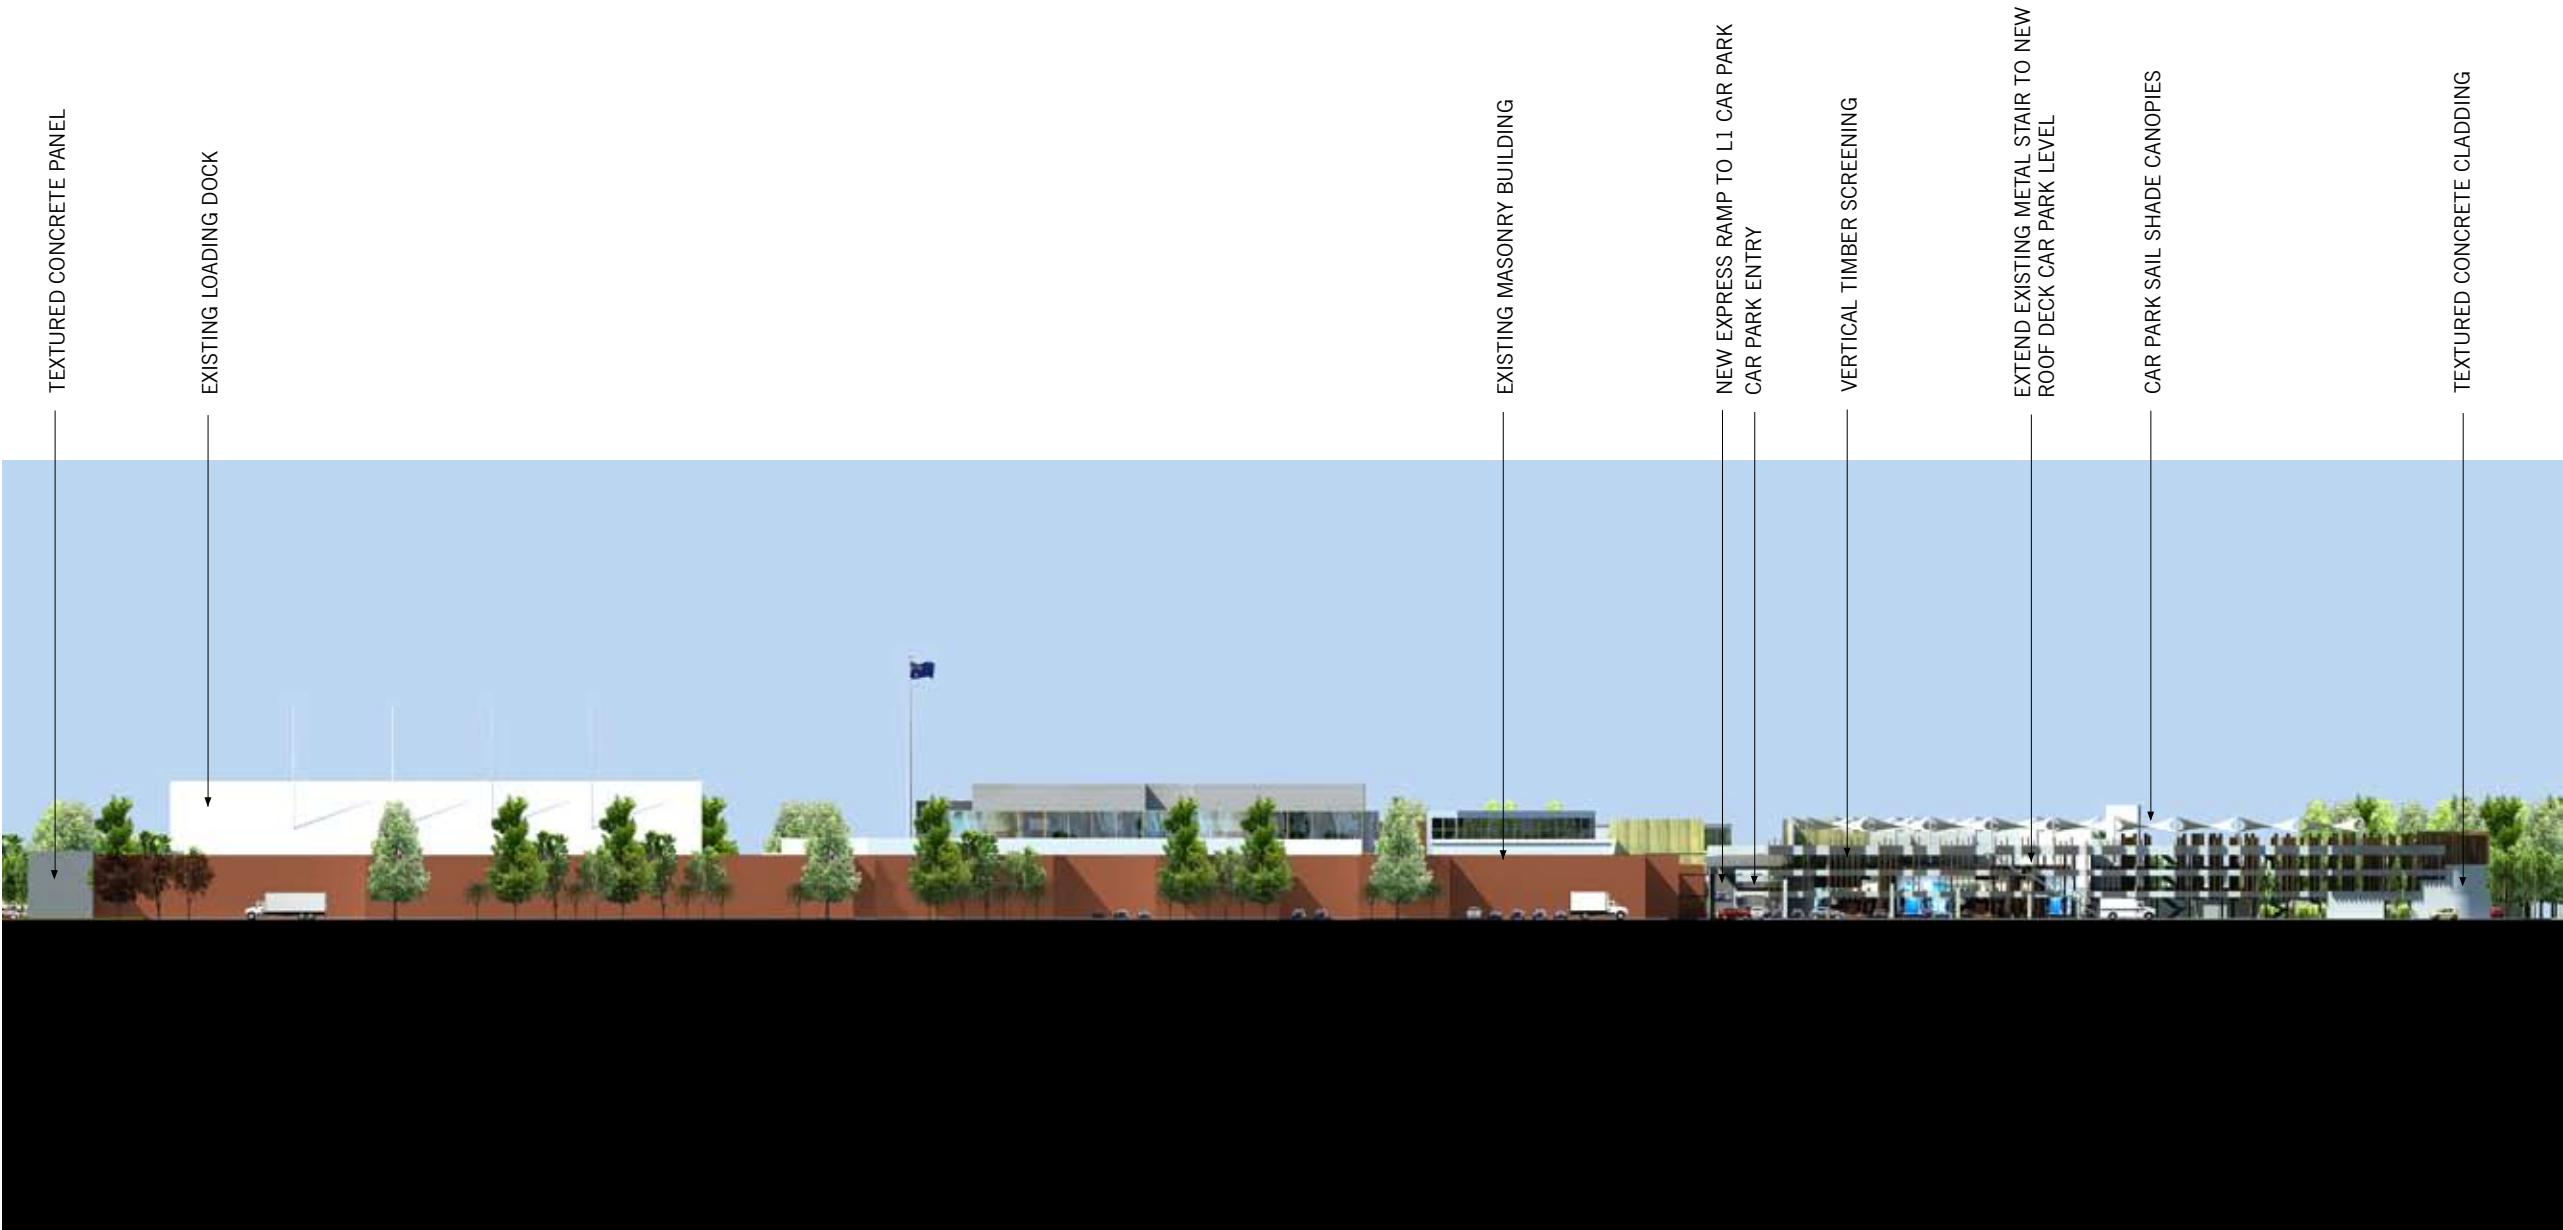

DOLPHIN KEYS ELEVATION

Jan 2010
307050

Settlement City^{REV A}

Shopping Centre Masterplan

PROJECT NUMBER:
307050

DRAWING TITLE:
**3D ELEVATION
& MATERIALS**
DOLPHIN KEYS

DRAWING NUMBER:
ASK 151 [0]

SCALE:
N / A

DATE:
JANUARY 2010



©The Buchan Group 2010. Copyright in this document and the concepts it represents are reserved to The Buchan Group - 2010. No unauthorised use or copying permitted. All rights reserved. Some of the incorporated images and concepts may be subject to third party copyright and/or moral rights.