

rev	date	amendment	by	co-ord
A	11.02.15	ISSUE FOR INFORMATION	NSH	MDG




03 LEVEL 03 - EXISTING VOID & STAIR CONDITION
SCALE 1:100



02 LEVEL 04 - EXISTING VOID & STAIR CONDITION
SCALE 1:100

01 LEVEL 04 - EXISTING PLAN
SCALE 1:100

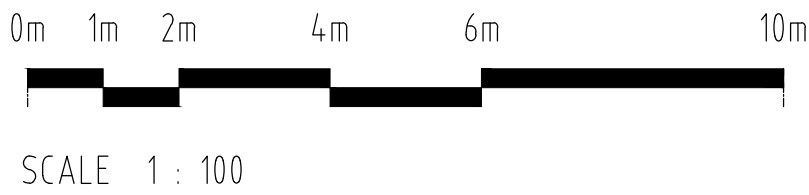

All dimensions are in millimetres. Verify all dimensions on site prior to commencement of any work. Do not scale off drawing.
Copyright remains the property of this office.

Geyer Pty Ltd shall not be liable for any use by the Client or its appointee of any of the documents for any purpose other than that for which the same were prepared by or on behalf of Geyer Pty Ltd.

geyer

www.geyer.com.au

Brisbane
Melbourne
Perth
Sydney
Singapore
Wellington

Strategy
Workplace
Retail
Hospitality
Public
Spaces

Level 7 / 24 York St.
Sydney, NSW 2000
Telephone 02 9248 3222
Facsimile 02 9248 3238

approved: CL/PC	initials	date	OR	initials	date
-	-	-	-	-	-

project
Project Title
Address...

date	drawn	project co-ordinator
05-02-15	RRS	MDG

north
scale
100 (A1)

drawing
EXISTING
LEVEL 04

project number	drawing number	revision
000000	001	A