

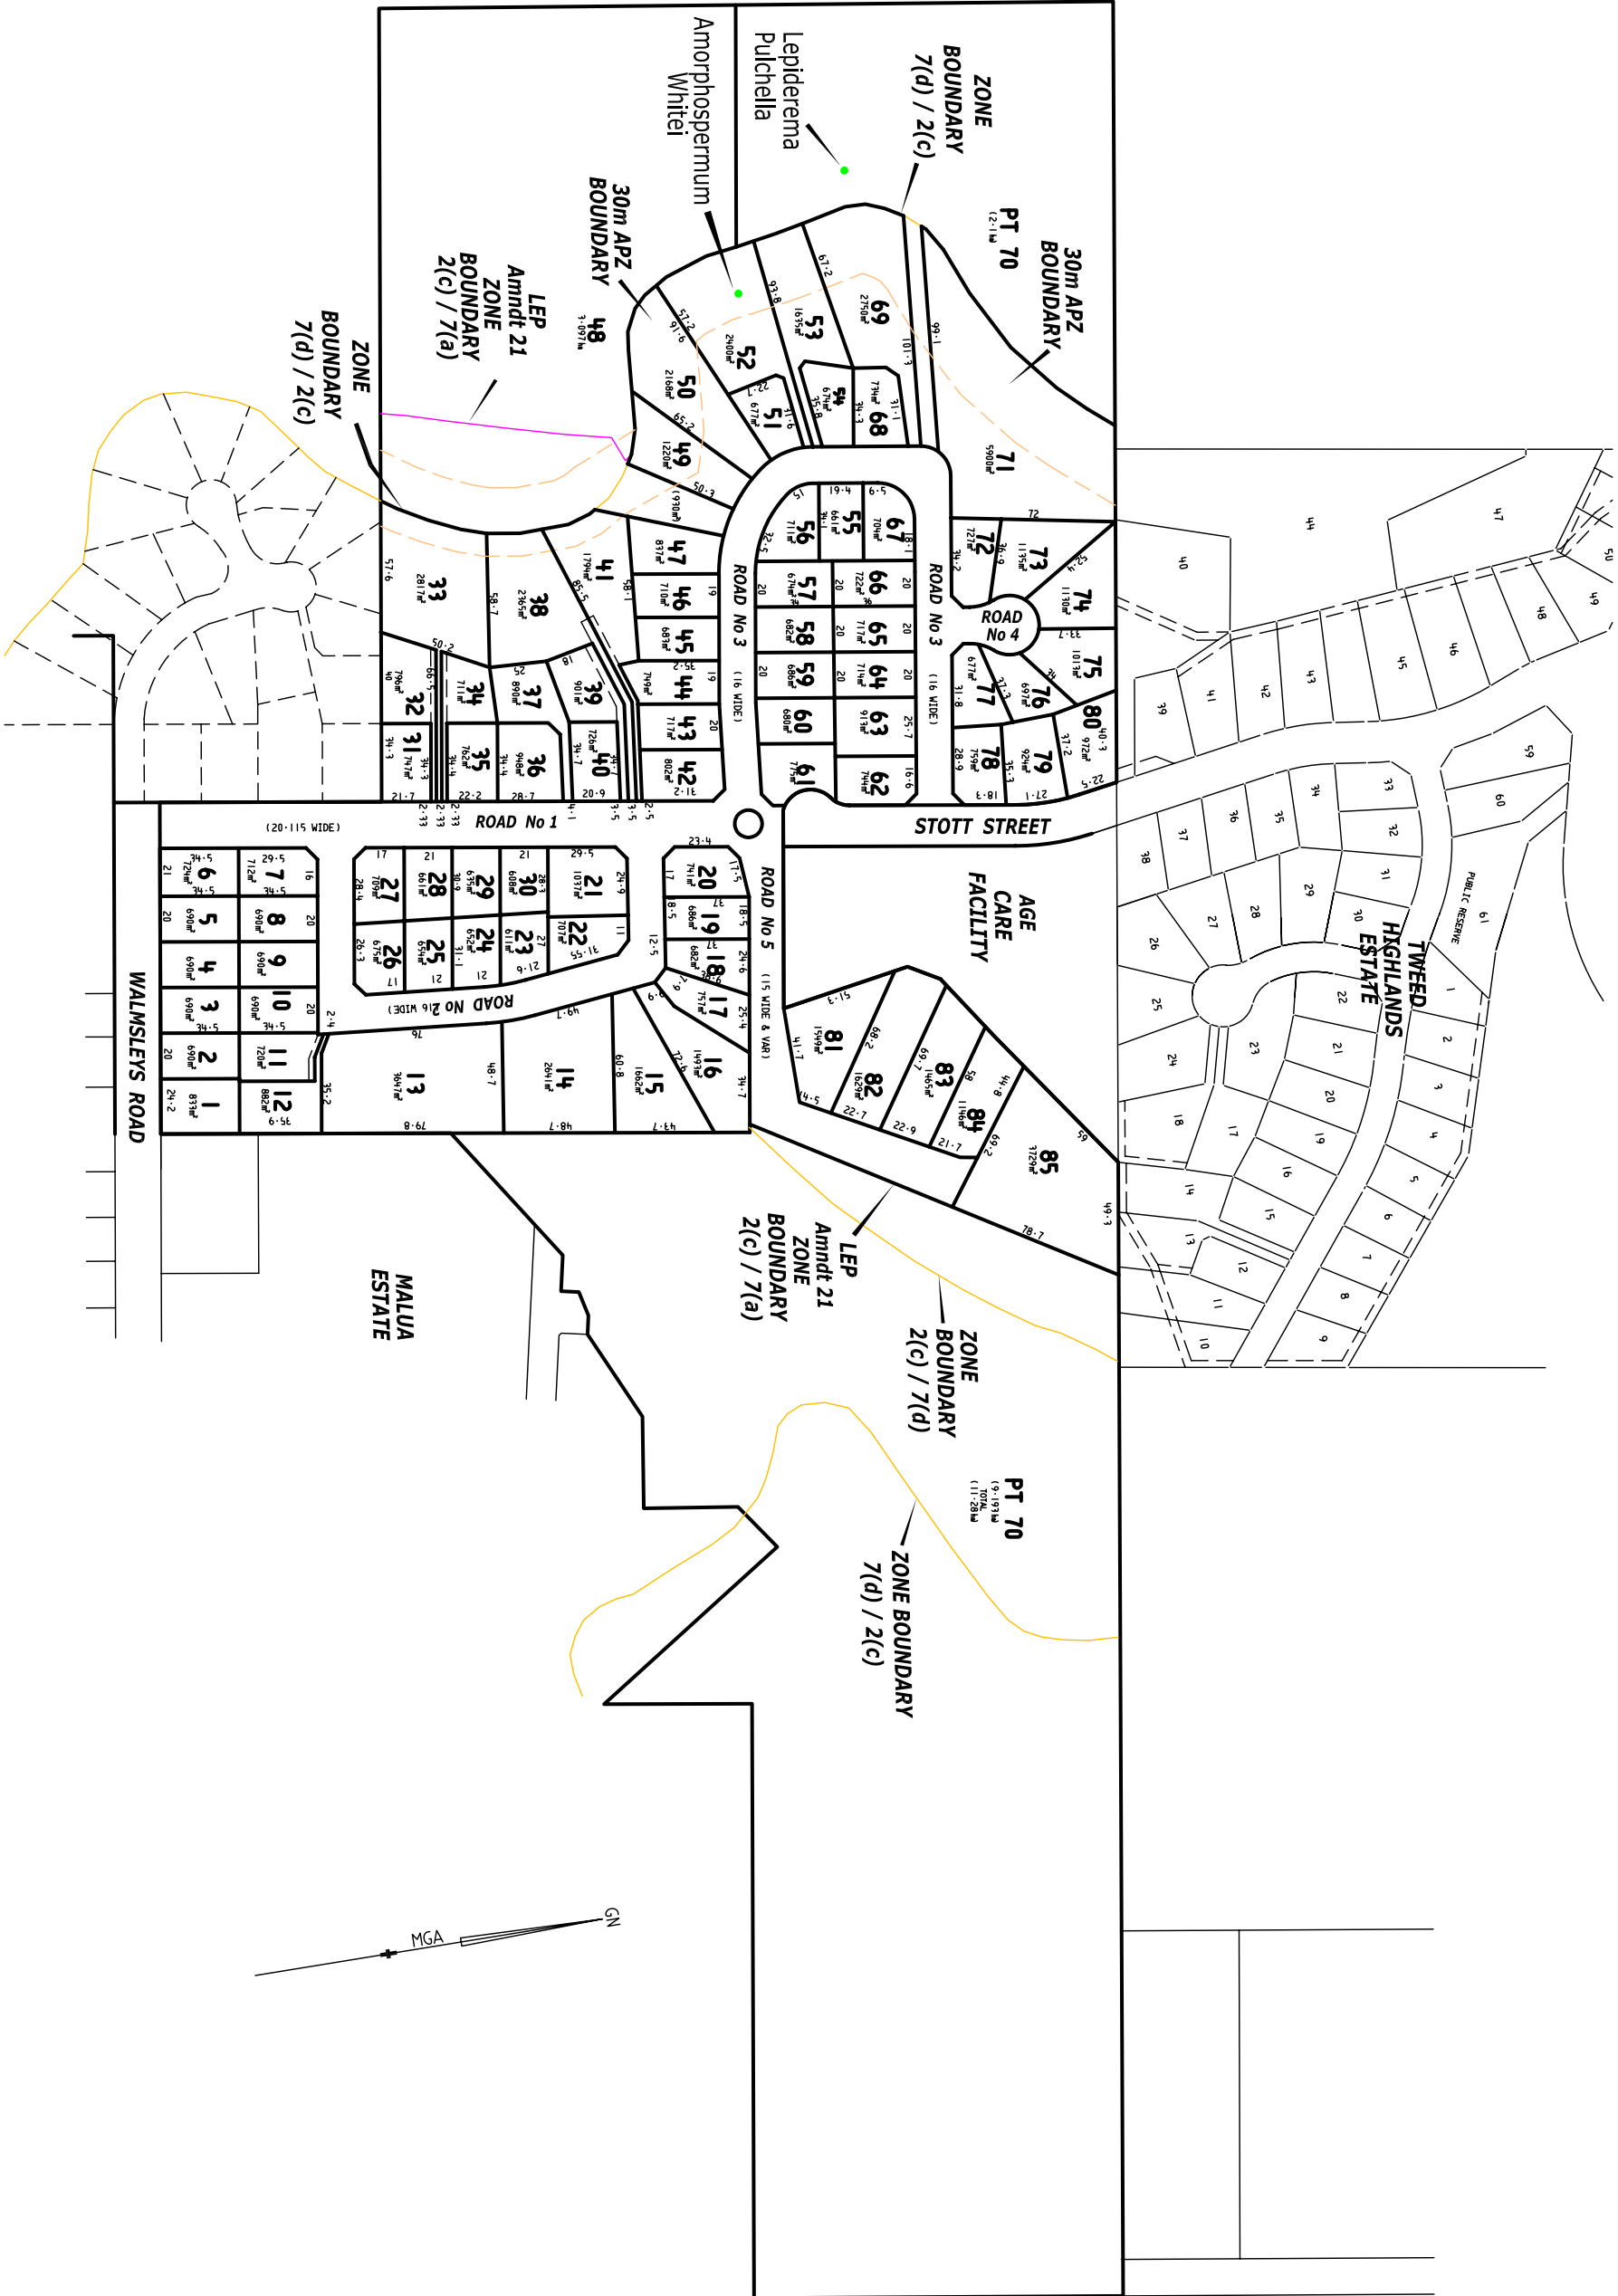


FIGURE 5B

CLIENT		DICKINSON AND WALMSLEY		DRAWING TITLE INDICATIVE DEVELOPMENT CONCEPT PLAN STOTT STREET AND WALMSLEYS ROAD	
REVISION					
D		JUNE-2006			
C		11-7-2005			
B		5-7-2005			
Ph. (07) 55366467 Fax (07)55367489 email: maesurv@landsurv.com.au					
DATE OF SURVEY		DATE:		SCALE 1: 3000	
		4-5-2005			
DRAWN		GMB			
CHECKED		BJM		SHEET A3-CONCEPT	
CAD FILE No.		35054-MP-2005		JOB No 35054-37401	