


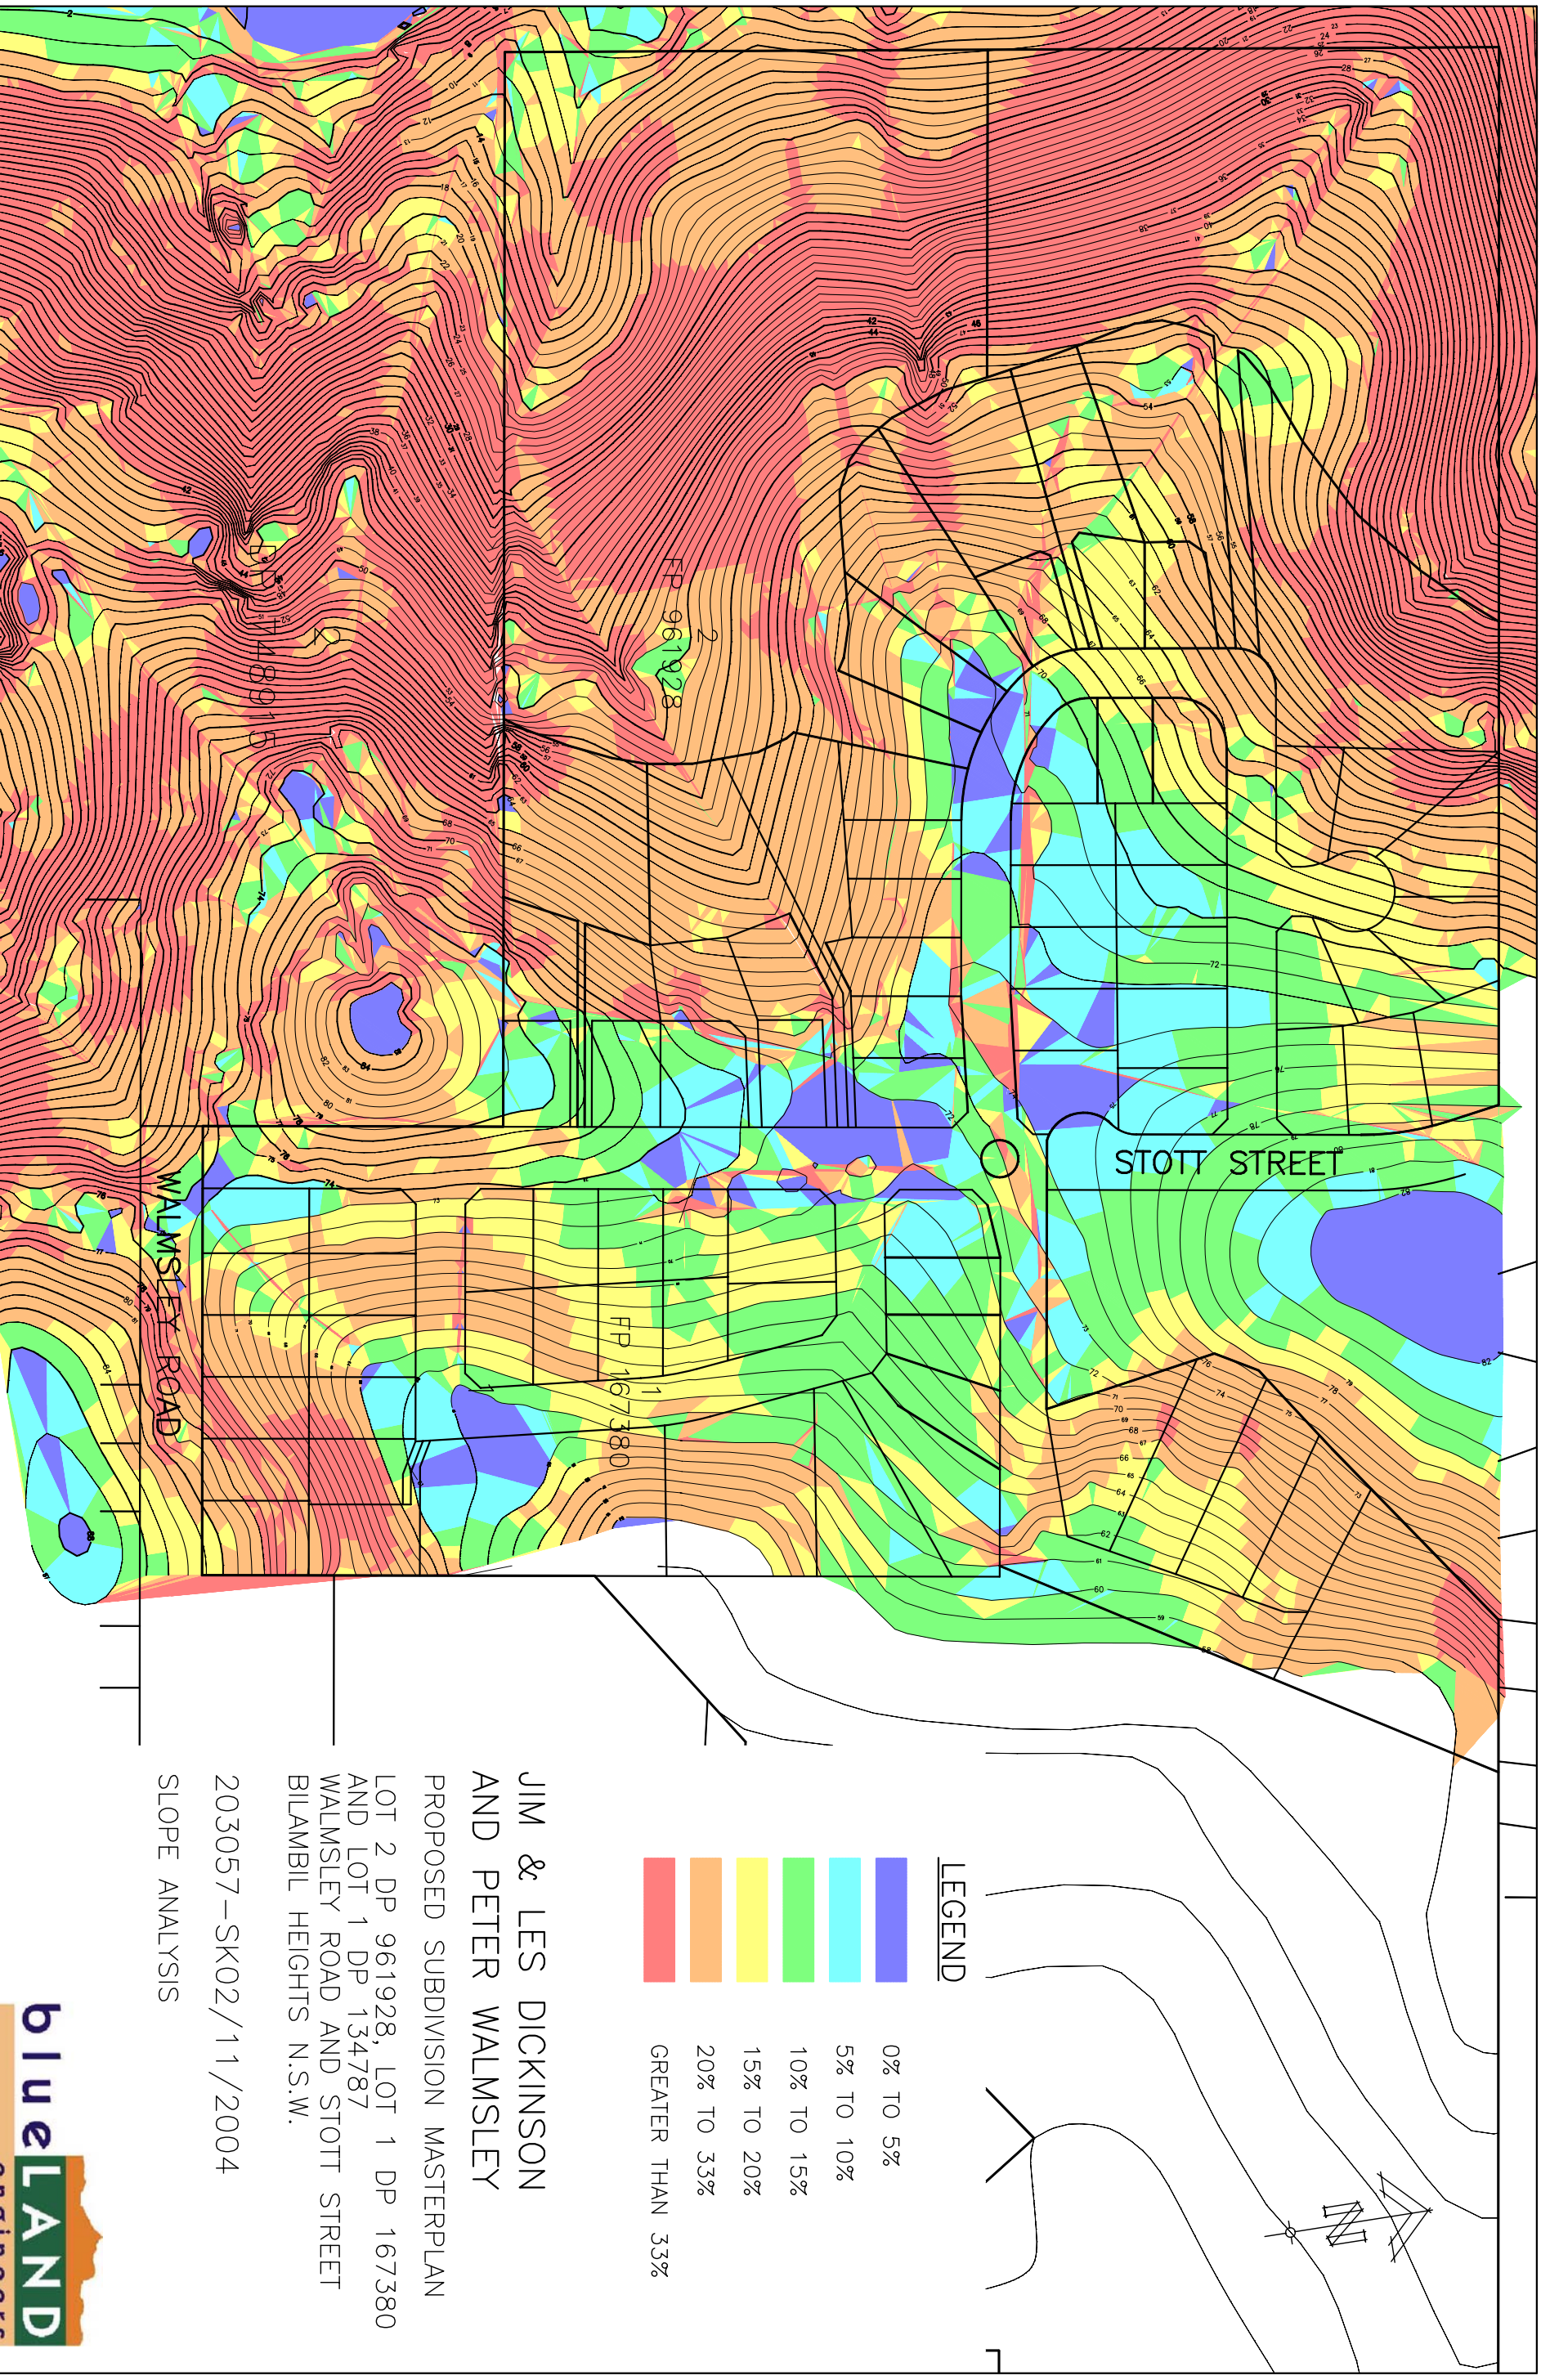

LEGEND



**JIM & LES DICKINSON
AND PETER WALMSLEY**
PROPOSED SUBDIVISION MASTERPLAN
LOT 2 DP 961928, LOT 1 DP 167380
AND LOT 1 DP 134787
WALMSLEY ROAD AND STOTT STREET
BILAMBIL HEIGHTS N.S.W.
203057-SK02/11/2004
SLOPE ANALYSIS



Your consulting civil & structural engineers

P.O. BOX 6389 TWEED HEADS SOUTH (07) 5523 1755

