


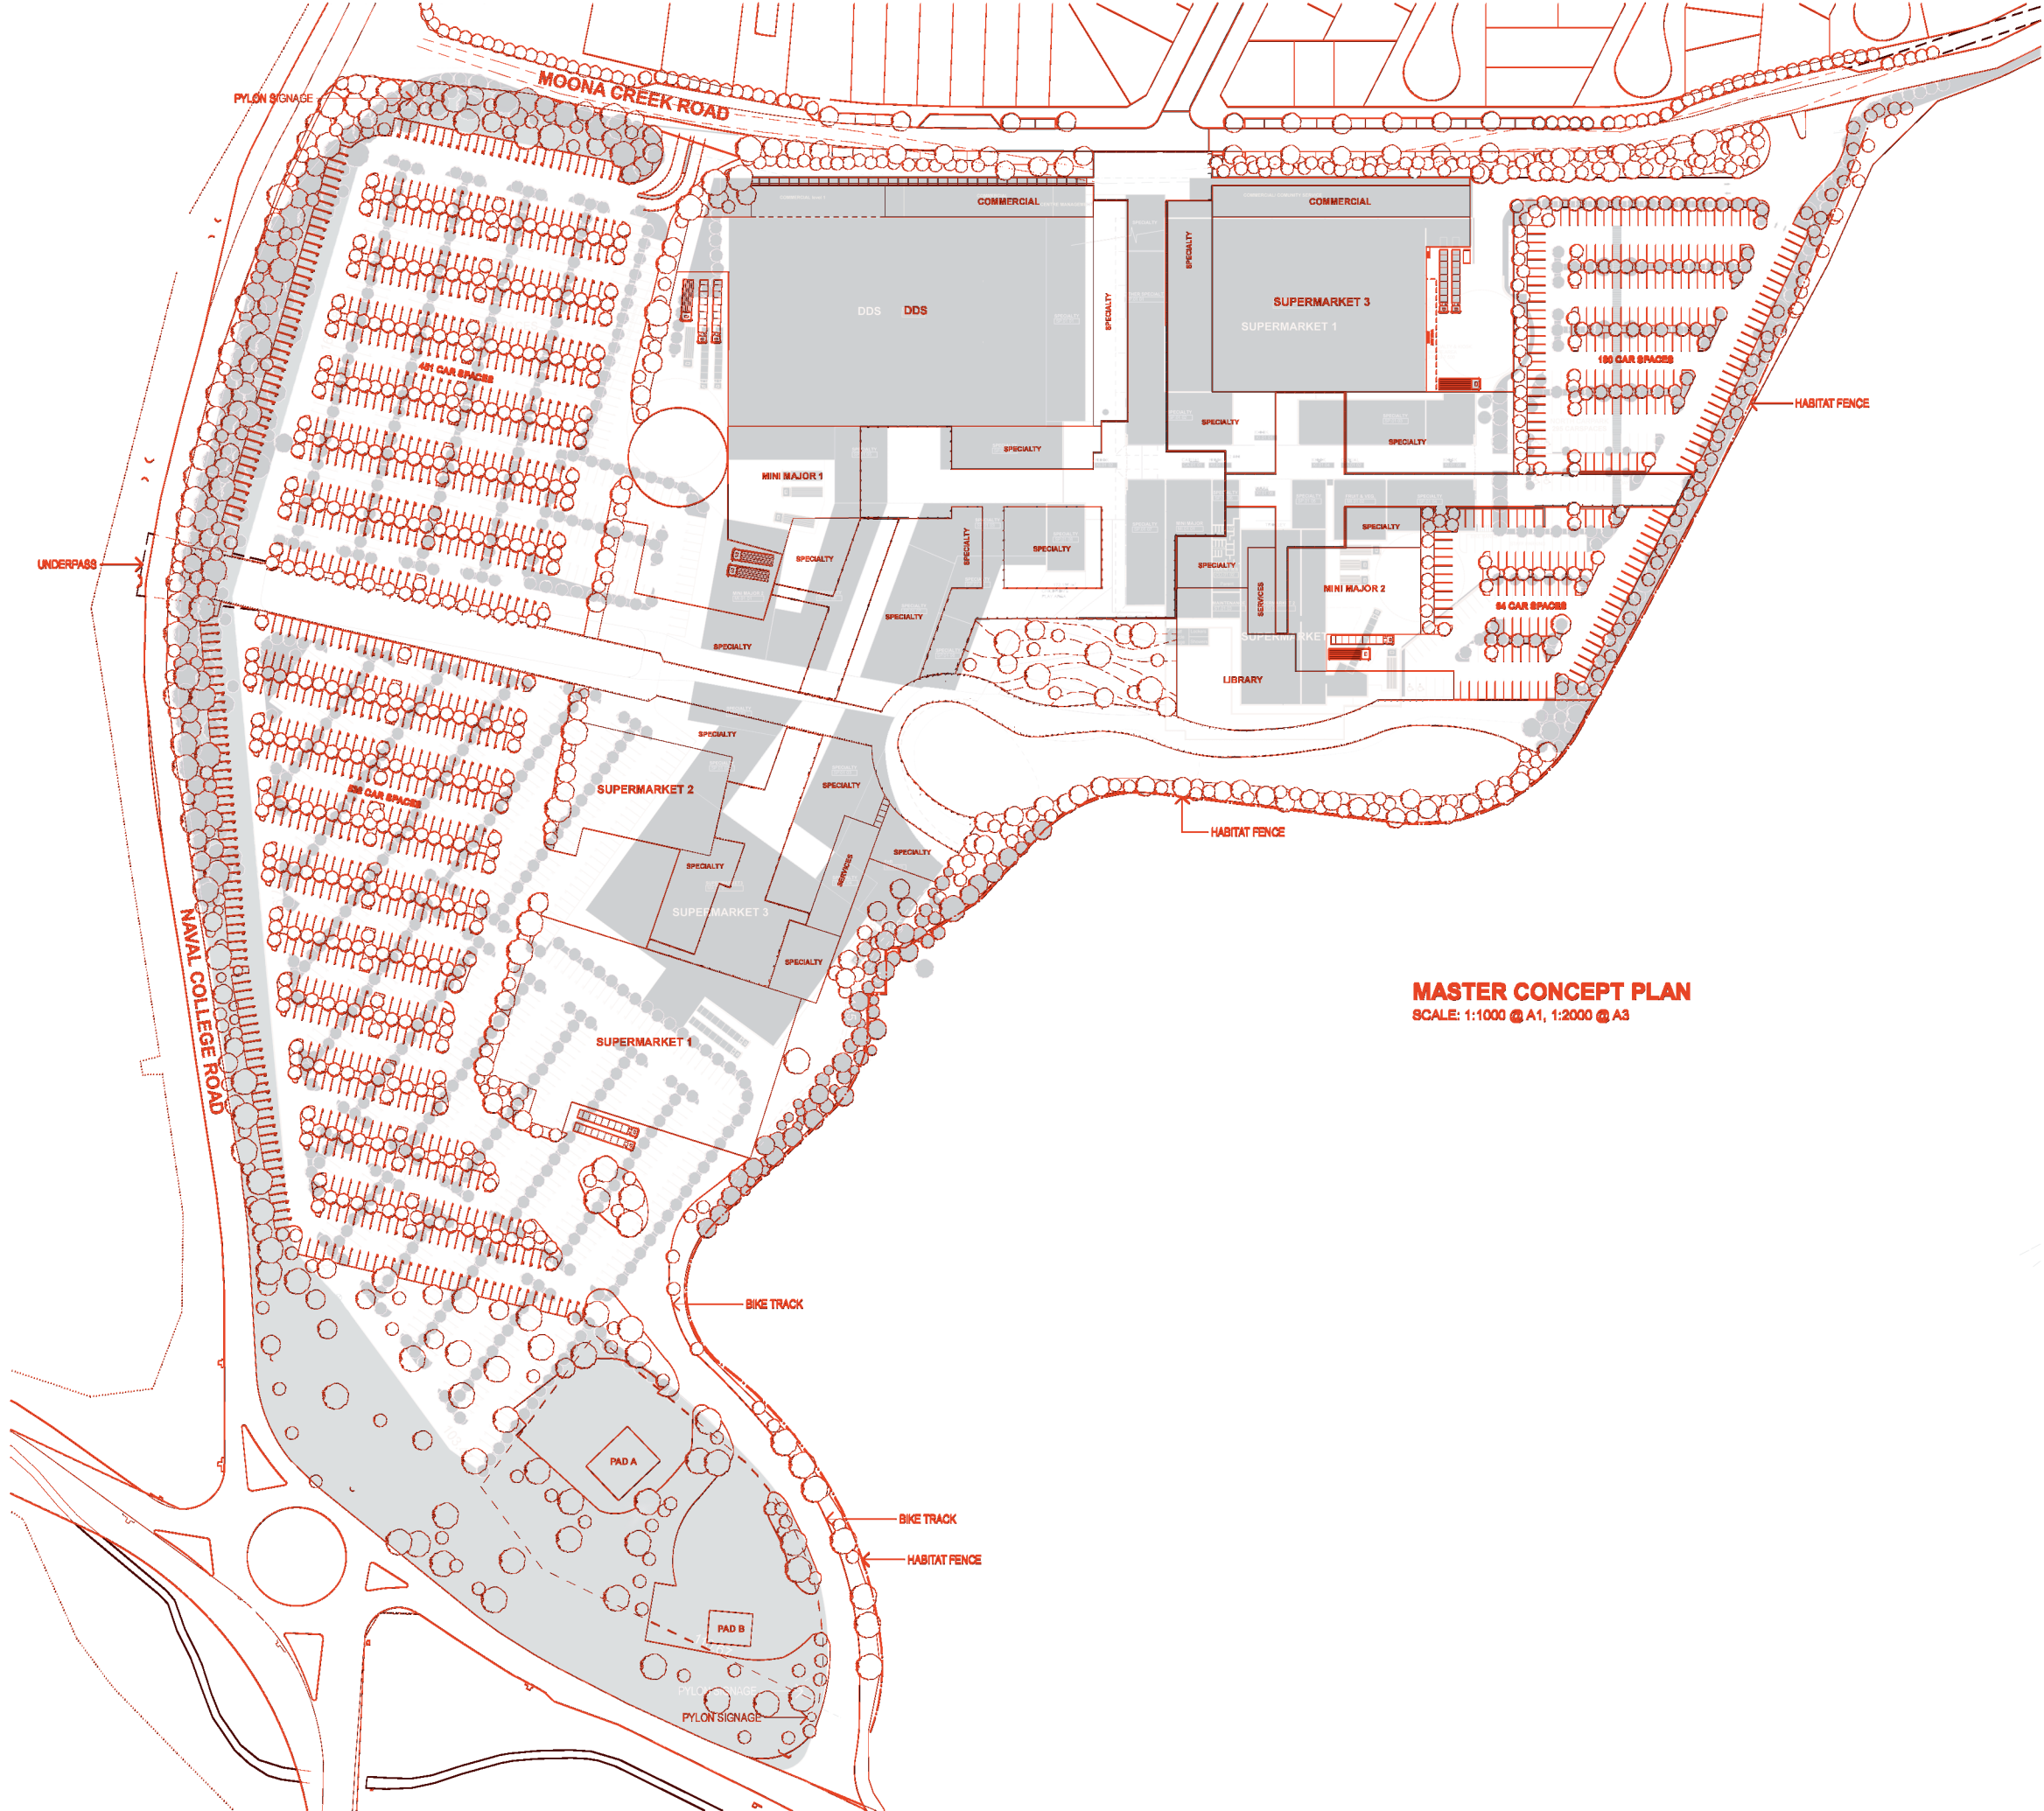

MASTER CONCEPT PLAN
SCALE: 1:1000 @ A1, 1:2000 @ A3

A	15-10-09	PRELIMINARY ISSUE			CLIENT	ARCHITECTS RICE DAUBNEY ANALYSING CREATING AND IMPLEMENTING ARCHITECTURE 110 WALKER STREET NORTH SYDNEY 2060 T: 02 9556 2666 F: 02 9559 3015 info@ricedaubney.com.au www.ricedaubney.com.au the rice daubney group (pttd) pty ltd - abn: 77 001 350 759 rice daubney trading trust - abn: 96 880 304 993		PROJECT VINCENTIA DISTRICT CENTRE	DRAWING TITLE CONCEPT MASTERPLAN OVERLAY	SCALE: AS SHOWN	DATE: SEPTEMBER 09	CHECKED: CD									
		REVISION / ISSUE DETAILS																			

PROJECT NUMBER: 07033	DRAWING NUMBER: DA0104	REVISION: A
--------------------------	---------------------------	----------------

THIS DOCUMENT IS THE COPYRIGHT OF RICE DAUBNEY (NSW) PTY LTD.
ALL INFORMATION ILLUSTRATED ON THIS DOCUMENT IS TO BE CHECKED AND VERIFIED ON SITE.
IN THE EVENT OF DISCREPANCIES REFER TO ARCHITECT PRIOR TO COMMENCEMENT OF THE WORK.
DO NOT SCALE DRAWINGS MANUALLY OR ELECTRONICALLY.