



File Path: C:\DOCUMENTS AND SETTINGS\PETERS\MY DOCUMENTS\DRAWING.DWG
June 30, 2009 7:45:46 am.

DO NOT SCALE


IF IN DOUBT ASK

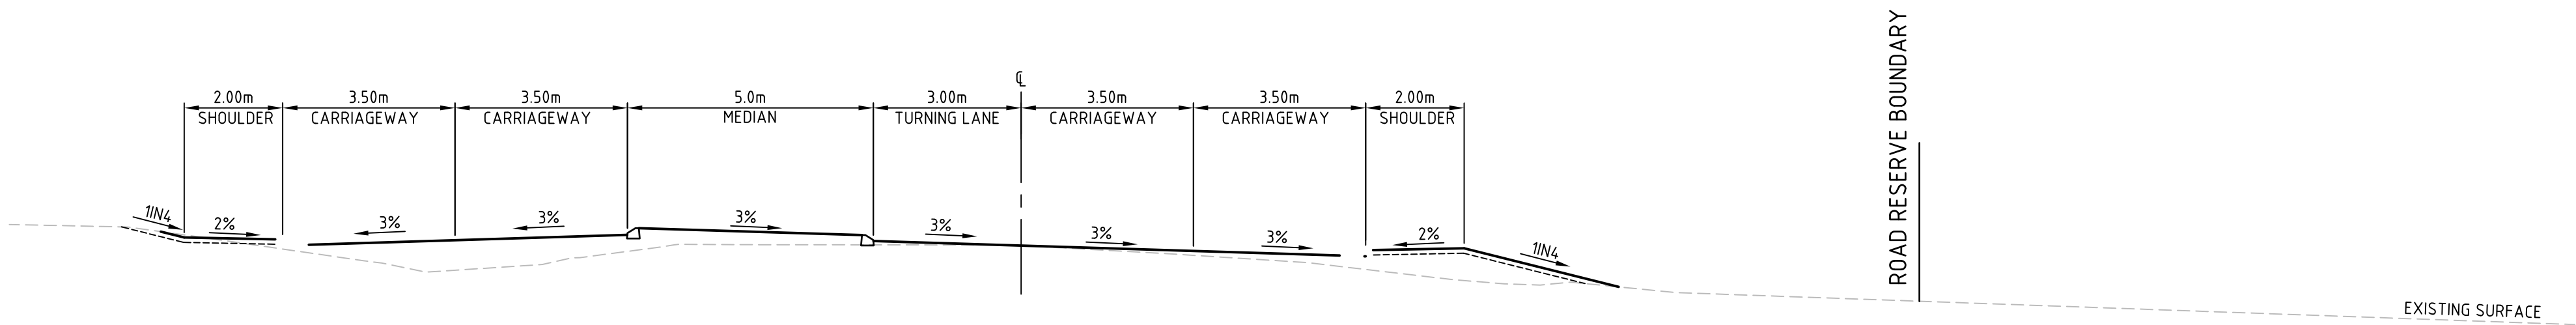


THE WOOL ROAD
SECTION D
SCALE 1:100

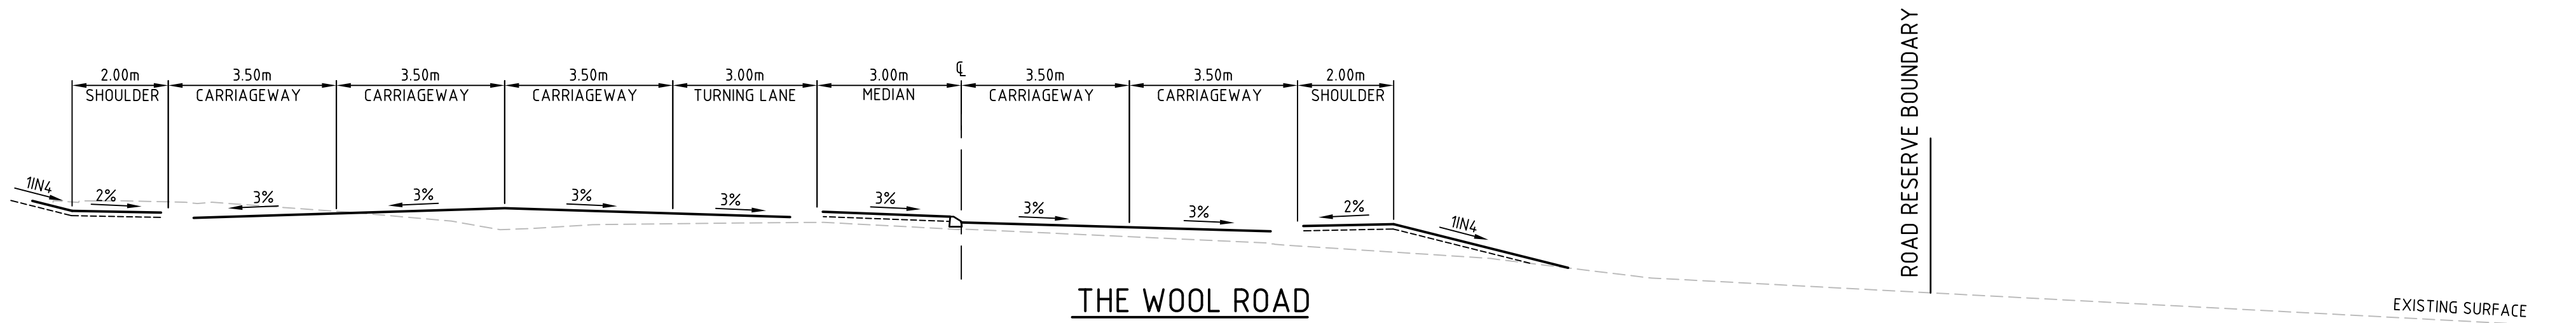


THE WOOL ROAD
SECTION E
SCALE 1:100

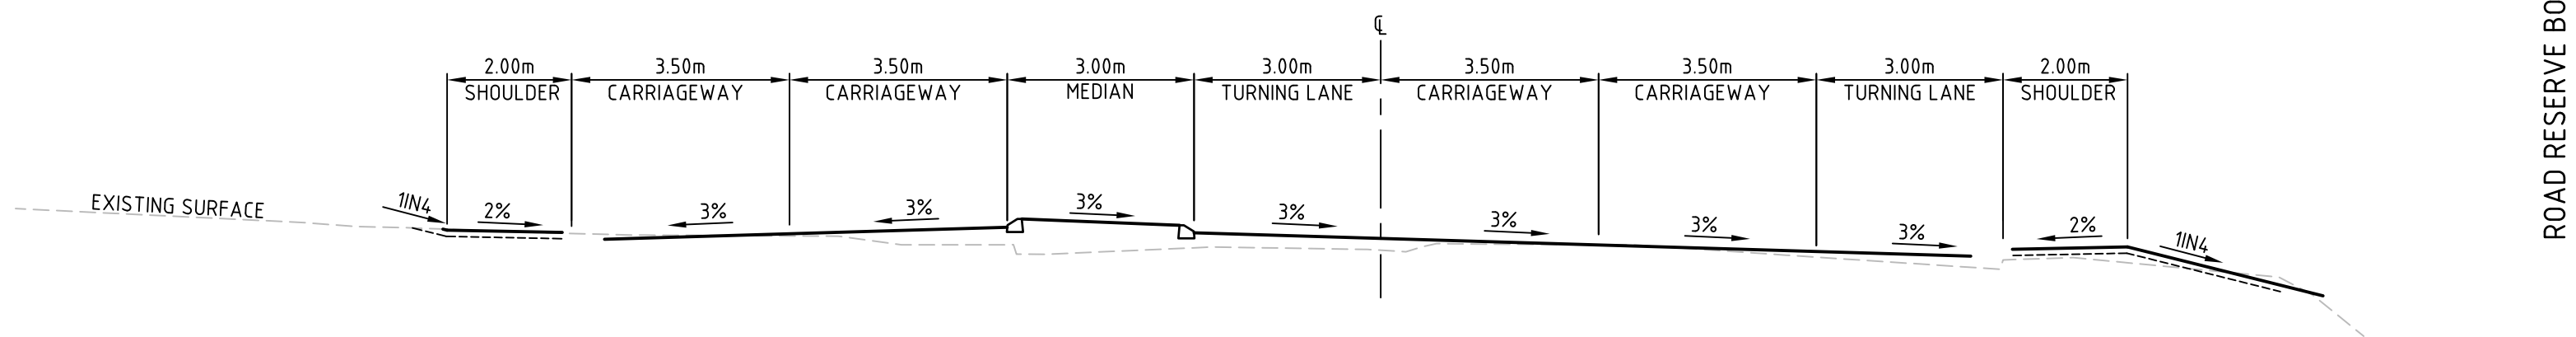

THE WOOL ROAD
SECTION F
SCALE 1:100

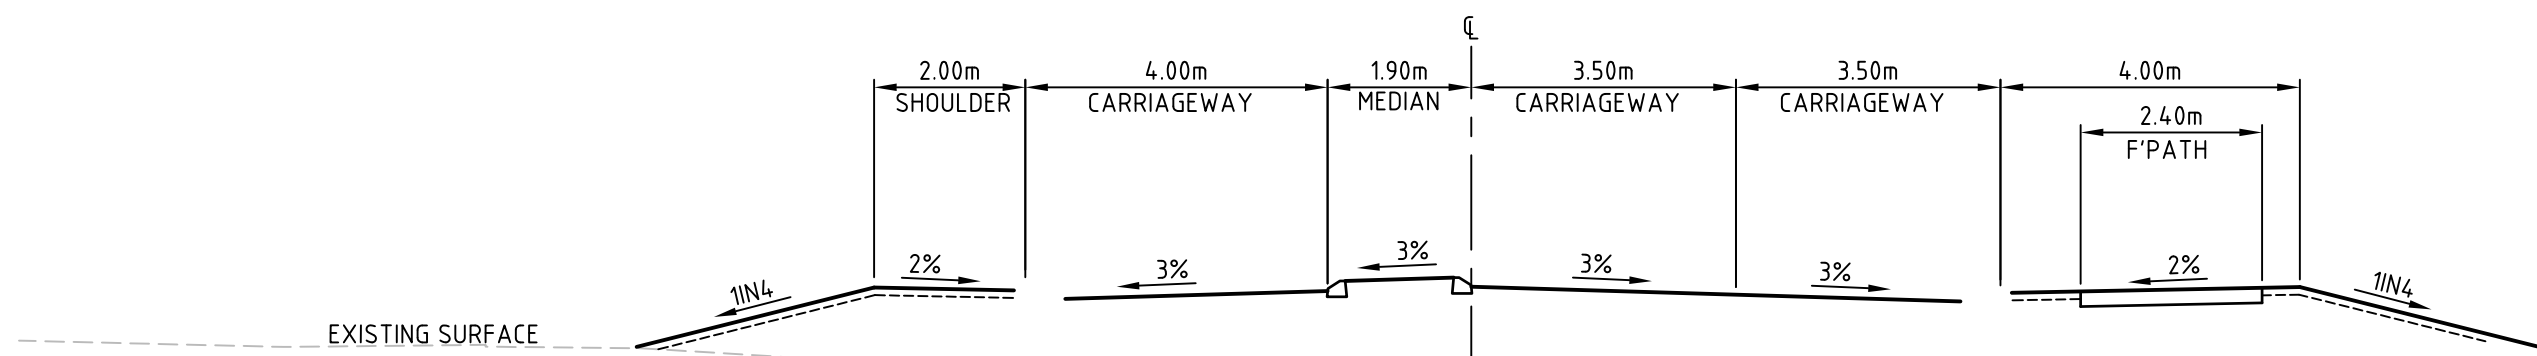

LEISURE CENTRE ACCESS
SECTION G
SCALE 1:100

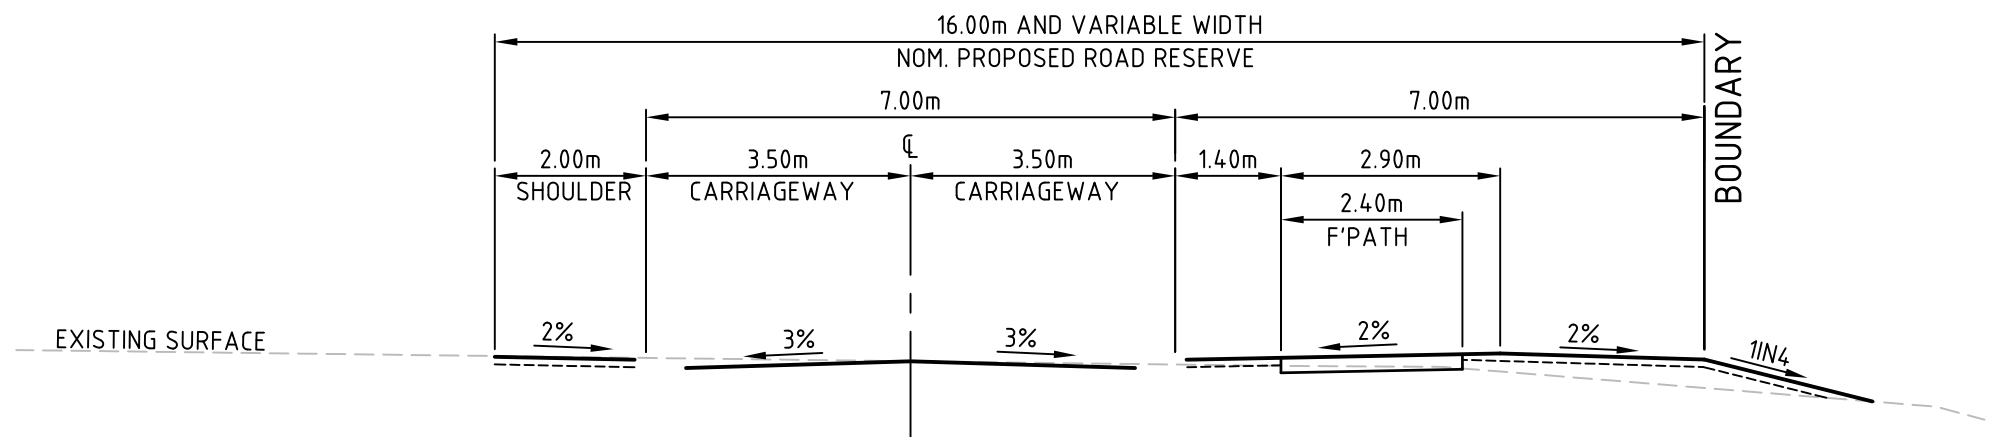

LEISURE CENTRE ACCESS
SECTION H
SCALE 1:100

REV	DATE	BY	APP.	DETAILS	DRAWING STATUS	
					DESIGN BY	S.COLEMAN JUNE '10
					DRAWN BY	S.COLEMAN 01/06/10
					DRAFTING CHECK	
					DESIGN CHECK	
					FINAL APPROVAL	
					PRELIMINARY	

SCALE:

(on A1 Original)

AS SHOWN

HEIGHT DATUM
AHD



278 KEIRA STREET, WOLLONGONG, NSW 2500
Ph: (02) 4228 4133 Facsimile: (02) 4228 6811 ACN 003 936 981
This drawing is subject to COPYRIGHT. It remains the property of Forbes Rigby Pty Ltd



PROJECT TITLE

VINCENTIA DISTRICT CENTRE
EXTERNAL ROAD UPGRADES

STAGE 1B

DRAWING TITLE

WOOL & BBLC ACCESS
TYPICAL SECTIONS

Project No.
104016

Com No.
39

Drawing No.
1206

REV
PO