



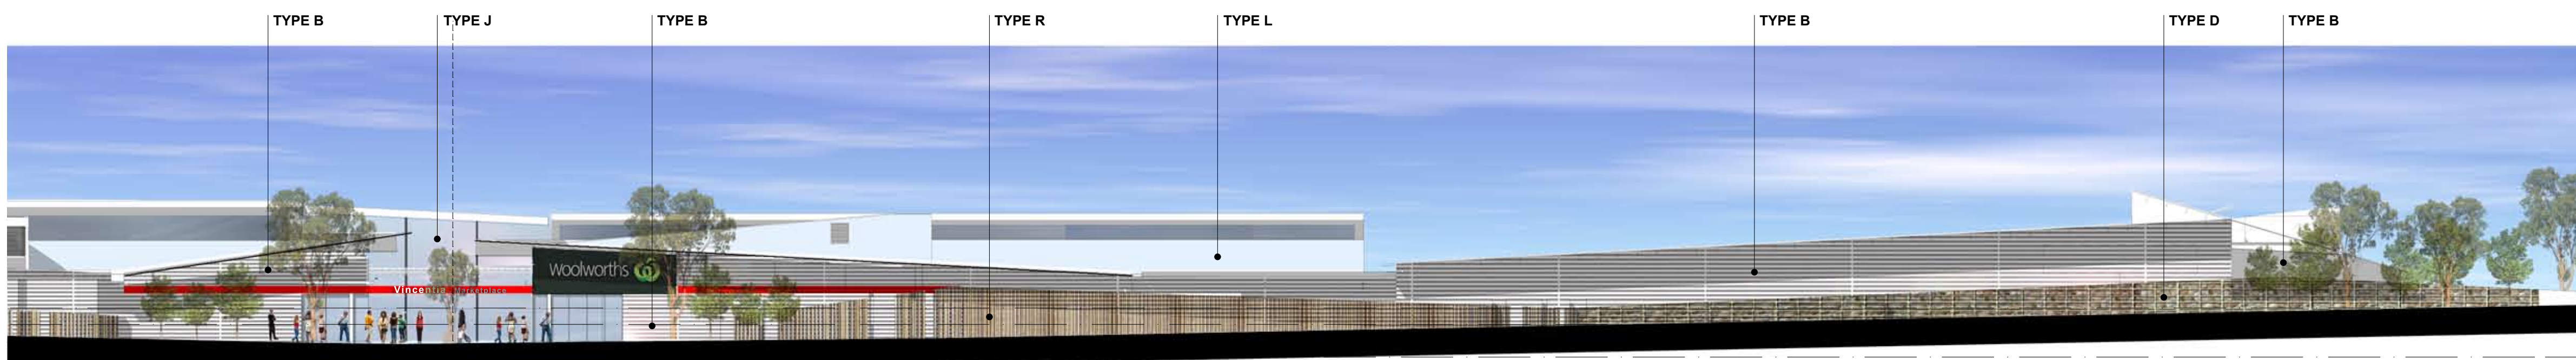

1 ELEVATION
WEST B

1:250

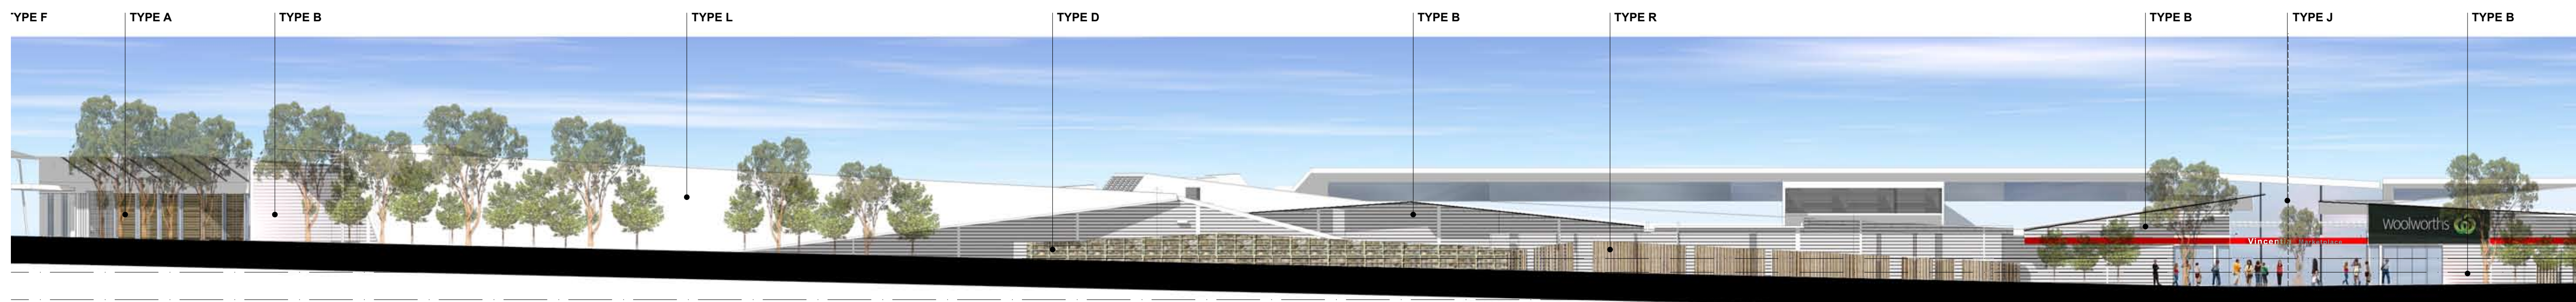

 SFL 15.000
 MOONA CREEK ROAD LEVEL
 SFL 13.000
 CANOPY WALK LEVEL

2 ELEVATION
SOUTH B

1:250

B A	23-03-11 01:04:10	DA MODIFICATION ISSUE PROJECT APPLICATION MODIFICATION
No.	DATE	REVISION / ISSUE DETAILS

CLIENT	ARCHITECTS	PROJECT
	RICE DAUBNEY ANALYSING CREATING AND IMPLEMENTING ARCHITECTURE 110 WALKER STREET NORTH SYDNEY 2060 T: 02 9556 2600 F: 02 9559 3015 rda@ricedaubney.com.au www.ricedaubney.com.au the rice daubney group (lsw) Pty Ltd - abn: 77 001 350 769 rice daubney trading trust - abn: 56 680 304 963	VINCENTIA DISTRICT CENTRE 

DRAWING TITLE	SCALE:	DATE:	CHECKED:
FINISHES KEY ELEVATIONS - SHEET 2	1:250@A1, 1:500@A3	SEPTEMBER 09	SP
	PROJECT NUMBER:	DRAWING NUMBER:	REVISION
	07033	FS0002	B
THIS DOCUMENT IS THE COPYRIGHT OF RICE DAUBNEY (NSW) PTY. LTD. ALL INFORMATION ILLUSTRATED ON THIS DOCUMENT IS TO BE CHECKED AND VERIFIED ON THE WORK. IN THE EVENT OF DISCREPANCIES REFER TO ARCHITECT PRIOR TO COMMENCEMENT OF THE WORK. DO NOT SCALE DRAWINGS MANUALLY OR ELECTRONICALLY.			