




AMENDED PLAN
1:2500 @ A1

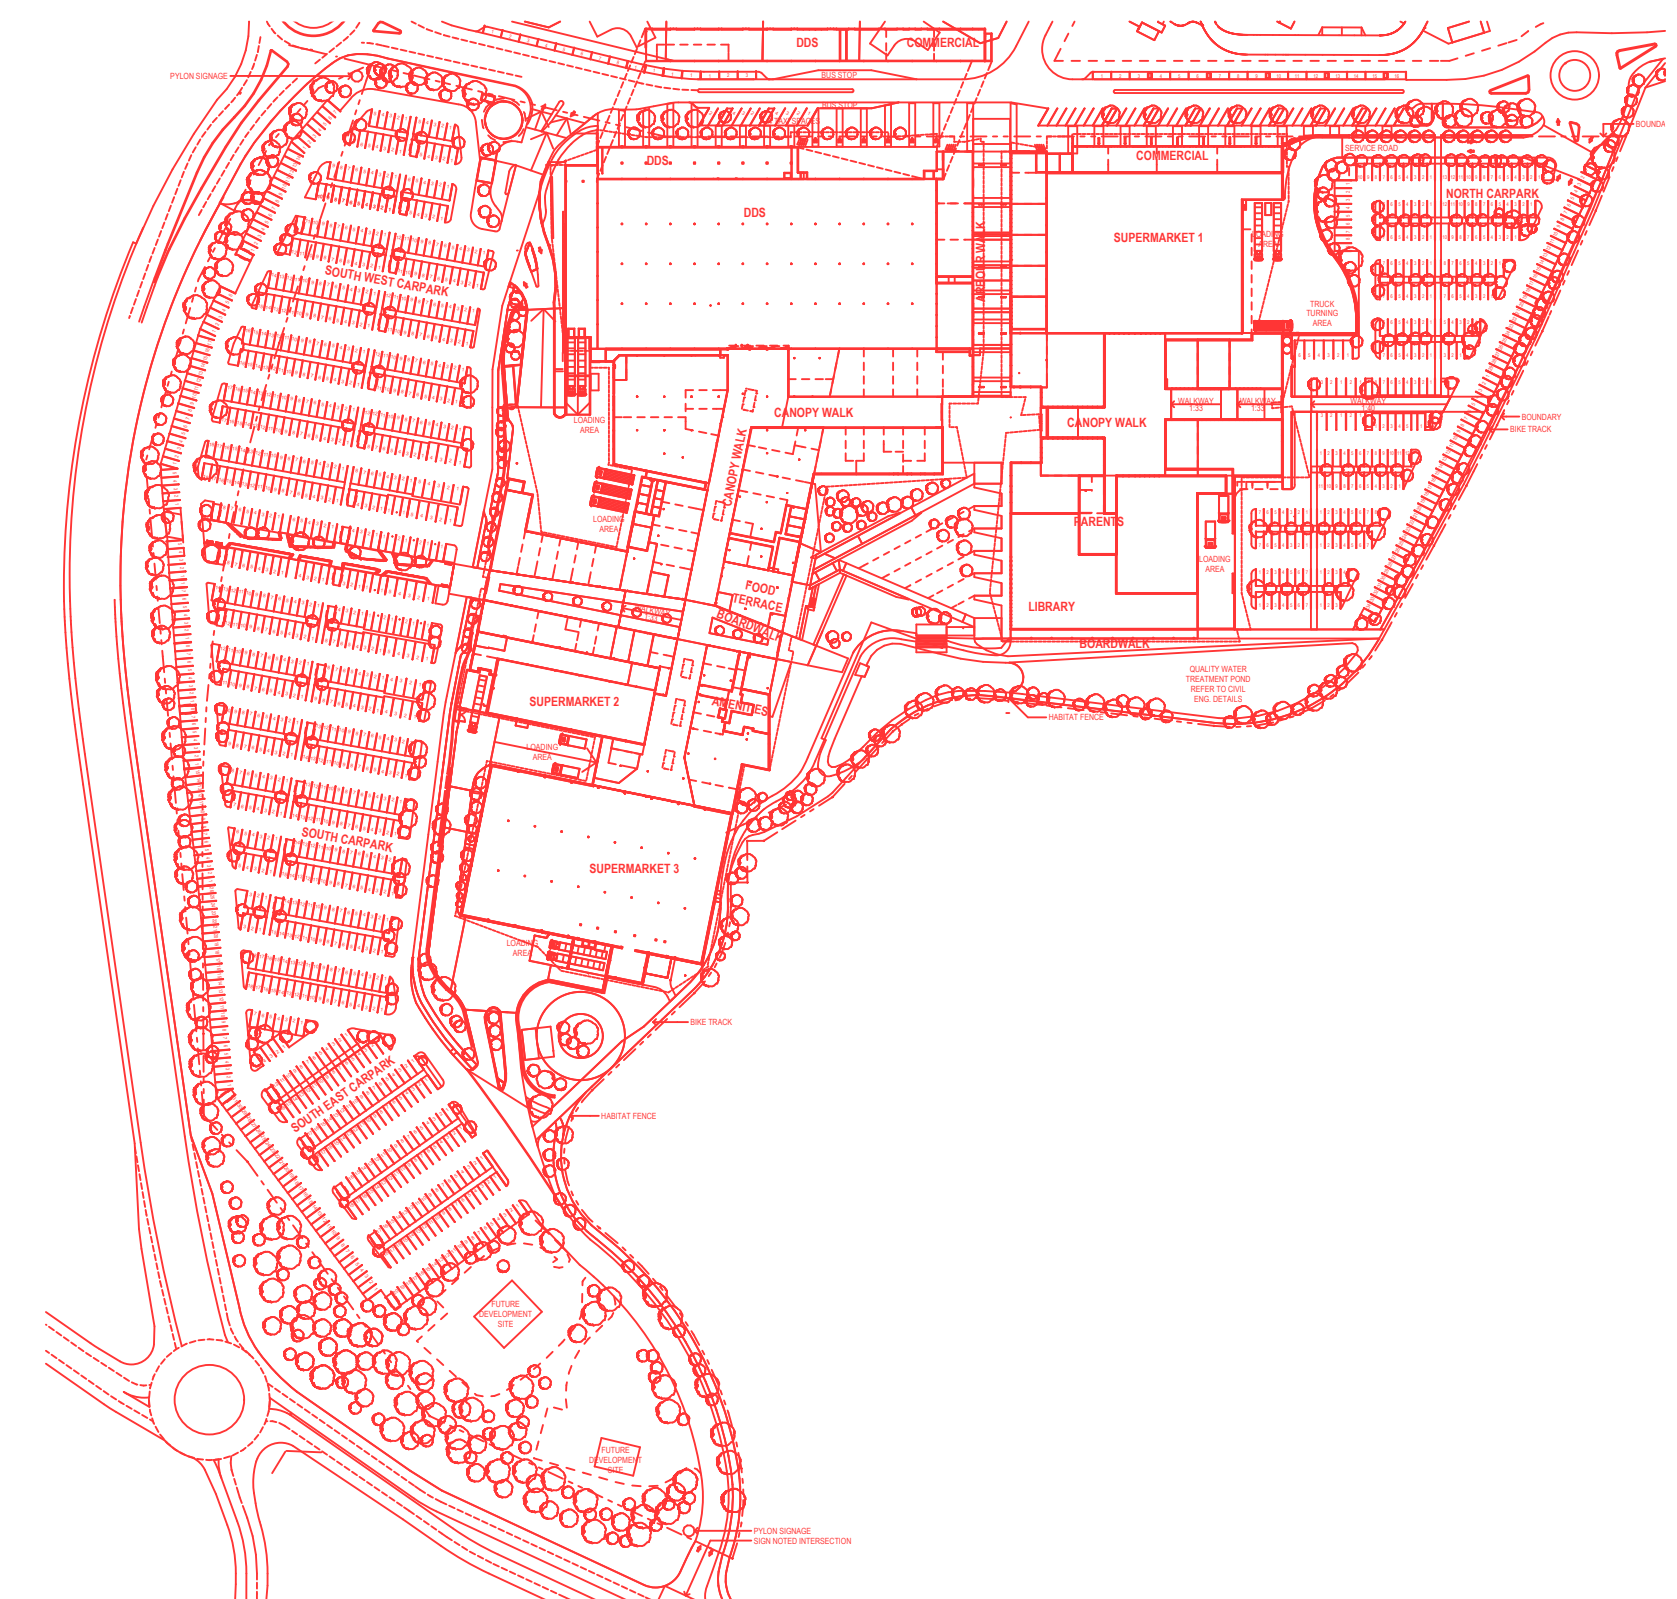

AMENDED PLAN
1:2500 @ A1

1:1000 @ A1

A 23-03-11 DA MODIFICATION ISSUE		CLIENT ARCHITECTS RICE DAUBNEY ANALYSING CREATING AND IMPLEMENTING ARCHITECTURE  110 WALKER STREET NORTH SYDNEY 2060 T: 02 9559 2060 F: 02 9559 3015 rda@ricedaubney.com.au www.ricedaubney.com.au the rice daubney group (pvt) ltd - abn: 77 001 359 769 rice daubney trading trust - abn: 56 680 304 993	PROJECT VINCENITIA DISTRICT CENTRE	DRAWING TITLE MASTER CONCEPT PLANS OVERLAY	SCALE: 1:1000@A1, 1:2000@A3 DATE: JUNE 2010 CHECKED: SP PROJECT NUMBER: 07033 DRAWING NUMBER: SK-074 REVISION: A
No. DATE REVISION / ISSUE DETAILS		Fabcot			THIS DOCUMENT IS THE COPYRIGHT OF RICE DAUBNEY (NSW) PTY. LTD. ALL INFORMATION ILLUSTRATED IN THIS DOCUMENT IS TO BE CHECKED AND VERIFIED ON SITE. IN THE EVENT OF DISCREPANCIES REFER TO ARCHITECT PRIOR TO COMMENCEMENT OF THE WORK. DO NOT SCALE DRAWINGS MANUALLY OR ELECTRONICALLY.