

- + SPECIALTY RETAIL LAYOUT INDICATIVE ONLY AND SUBJECT TO CHANGE
- + MAJORS RACKING LAYOUT (WHERE SHOWN) IS INDICATIVE ONLY
- + ALL PARKING AND CIVIL LAYOUTS ARE INDICATIVE ONLY. PLEASE REFER TO CONSULTANTS DRAWINGS.



Issued under the Environmental Planning and Assessment Act 1979

Approved Section 75W Modification Application

No. 3 granted on the 8 AUG 2017

in respect to MP...06-0025.....

Signed..... *J. Smith*

Sheet No. 5 of 48

NAVAL COLLEGE ROAD
REFER TO CIVIL DRAWING

**REFER TO DRAWING
DA1203**

8 200 10 000 6 600
REFER TO DRAWING
DA1201

S	04-07-11	TRAFFIC LAYOUT UPDATED
R	23-03-11	DA MODIFICATION ISSUE
O	04-08-10	MEZZ PLAN SEPARATED, UPDATED CANOPY WALK R.L'S
N	15-05-10	R.L'S AND RASE LINES SHOWN
O	15-05-10	GENERAL UPDATES
N	21-06-10	LINE'S AMENDED
M	17-05-10	FOODCOURT AMENDMENTS
L	23-04-10	CHANGES TO PARKING
K	21-04-10	DA SUBMISSION FINAL
J	20-04-10	PROJECT APPLICATION MODIFICATION
No.	DATE	REVISION / ISSUE DETAILS

[illegible]

RICE

RICE DAUBNEY
ANALYSING, CREATING AND IMPLEMENTING ARCHITECTURE

110 WALKER STREET | NORTH SYDNEY 2060
T: 02 9956 2666 | F: 02 9959 3015
rd@ricedaubney.com.au | www.ricedaubney.com.au
the rice daubney group (new) Pty Ltd - abn: 77 001 350 769
rice daubney trading trust - abn: 56 880 304 993



VINCENTIA DISTRICT CENTRE

EINAI S

FINAL STAGE PLAN - NORTH
WEST

1.500@A1, 1:

PROJECT NUMBER	DRAWING NUMBER	REVISION
07033	DA1202	S

THIS DOCUMENT IS THE COPYRIGHT OF RICE DAUBNEY (SUS) Pty. Ltd.
ALL INFORMATION ILLUSTRATED ON THIS DOCUMENT IS TO BE CHECKED AND VERIFIED ON SITE.
IN THE EVENT OF DISCREPANCIES REFER TO ARCHITECT PRIOR TO COMMENCEMENT OF THE WORK.

NOTES:
 + SPECIALTY RETAIL LAYOUT INDICATIVE ONLY AND SUBJECT TO CHANGE
 + MAJORS RACKING LAYOUT (WHERE SHOWN) IS INDICATIVE ONLY
 + ALL PARKING AND CIVIL LAYOUTS ARE INDICATIVE ONLY. PLEASE REFER TO CONSULTANTS DRAWINGS.

REFER TO DRAWING DA1202





NSW GOVERNMENT
Planning

Issued under the Environmental Planning and Assessment Act 1979

Approved Section 75W Modification Application

No. 3 granted on the 8 AUG 2011

in respect to MP 06-0025

Signed J. Phua

Sheet No. 6 of 48

Q 04-07-11 TRAFFIC LAYOUT UPDATED P 23-03-11 DA MODIFICATION ISSUE N 13-08-10 CAR PARK NUMBERS REVISED M 30-07-10 RL'S AND LEASE LINES SHOWN L 16-05-10 LINE AMENDMENTS K 17-05-10 FOODCOURT AMENDMENTS J 21-04-10 DA SUBMISSION FINAL H 20-04-10 PROJECT APPLICATION MODIFICATION G 16-04-10 PROJECT APPLICATION MODIFICATION F 01-04-10 PROJECT APPLICATION MODIFICATION  CLIENT 			ARCHITECTS RICE DAUBNEY ANALYSING CREATING AND IMPLEMENTING ARCHITECTURE  110 WALKER STREET (NORTH SYDNEY) 2060 T: 02 9556 2068 F: 02 9559 3015 info@ricedaubney.com.au www.ricedaubney.com.au the rice daubney group (pvt) Pty Ltd - abn: 77 081 350 769 Rice daubney trading (pvt) Pty Ltd - abn: 55 850 324 903			PROJECT VINCENTIA DISTRICT CENTRE			DRAWING TITLE FINAL STAGE PLAN - SOUTH EAST			SCALE 1:500@A1, 1:1000@A3 DATE SEPTEMBER 09 CHECKED SP		
No. DATE REVISION / ISSUE DETAILS						PROJECT NUMBER DRAWING NUMBER REVISION 07033 DA1203 Q								
THIS DOCUMENT IS THE COPYRIGHT OF RICE DAUBNEY GROUP PTY LTD. ALL INFORMATION ILLUSTRATED ON THIS DOCUMENT IS TO BE CHECKED AND VERIFIED ON SITE. IN THE EVENT OF DISCREPANCIES REFER TO ARCHITECT PRIOR TO COMMENCEMENT OF THE WORK. DO NOT SCALE DRAWINGS MANUALLY OR ELECTRONICALLY.														



NSW GOVERNMENT
Planning

Issued under the Environmental Planning and Assessment Act 1979


Approved Section 75W Modification Application

No. 3 granted on the 8 AUG. 2011

in respect to MP 06-0025

Signed J. Phua

Sheet No. FOOD 7 of 48 SPECIALTY

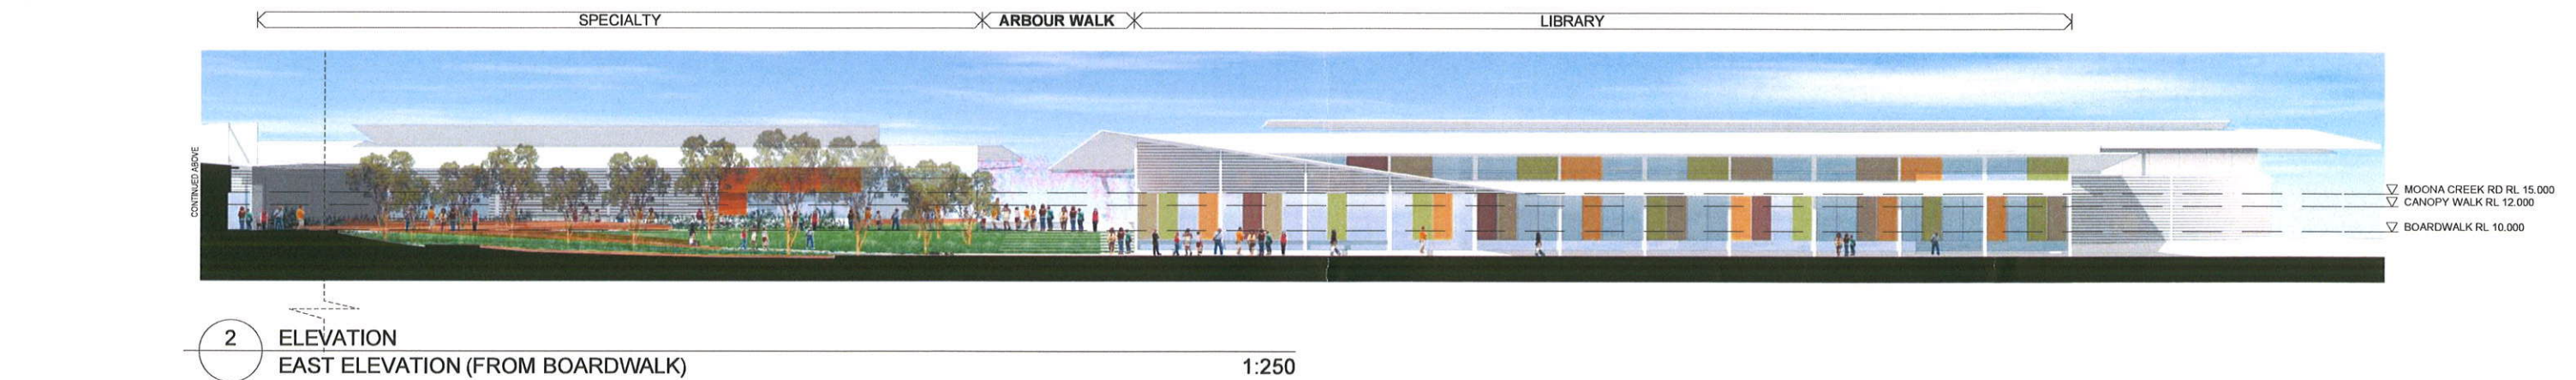

G	23-03-11	DA MODIFICATION ISSUE
F	21-04-10	DA SUBMISSION/FINAL
E	20-04-10	PROJECT APPLICATION MODIFICATION
D	19-04-10	PROJECT APPLICATION MODIFICATION
C	01-04-10	PROJECT APPLICATION MODIFICATION
B	15-01-08	DA SUBMISSION
A	14-12-07	ISSUE TO CONSULTANTS
No.	DATE	REVISION / ISSUE DETAILS

CLIENT	ARCHITECTS	PROJECT
	RICE DAUBNEY ANALYSING CREATING AND IMPLEMENTING ARCHITECTURE 110 WALKER STREET NORTH SYDNEY 2060 T: 02 9956 2866 F: 02 9956 3015 info@ricedaubney.com.au www.ricedaubney.com.au the rice daubney group (pvt) Pty Ltd - abn: 77 001 350 769 rice daubney trading trust - abn: 56 480 304 803	 VINCENTIA DISTRICT CENTRE

DRAWING TITLE	SCALE: 1:250@A1, 1:500@A3	DATE: SEPTEMBER 09	CHECKED: SP
ELEVATIONS - SHEET 1	PROJECT NUMBER: 07033	DRAWING NUMBER: DA1501	REVISION: G

THIS DOCUMENT IS THE COPYRIGHT OF RICE DAUBNEY PTY LTD. ALL INFORMATION ILLUSTRATED ON THIS DOCUMENT IS TO BE CHECKED AND VERIFIED ON SITE. IN THE EVENT OF DISCREPANCIES REFER TO ARCHITECT PRIOR TO COMMENCEMENT OF THE WORK. DO NOT SCALE DRAWINGS MANUALLY OR ELECTRONICALLY.