



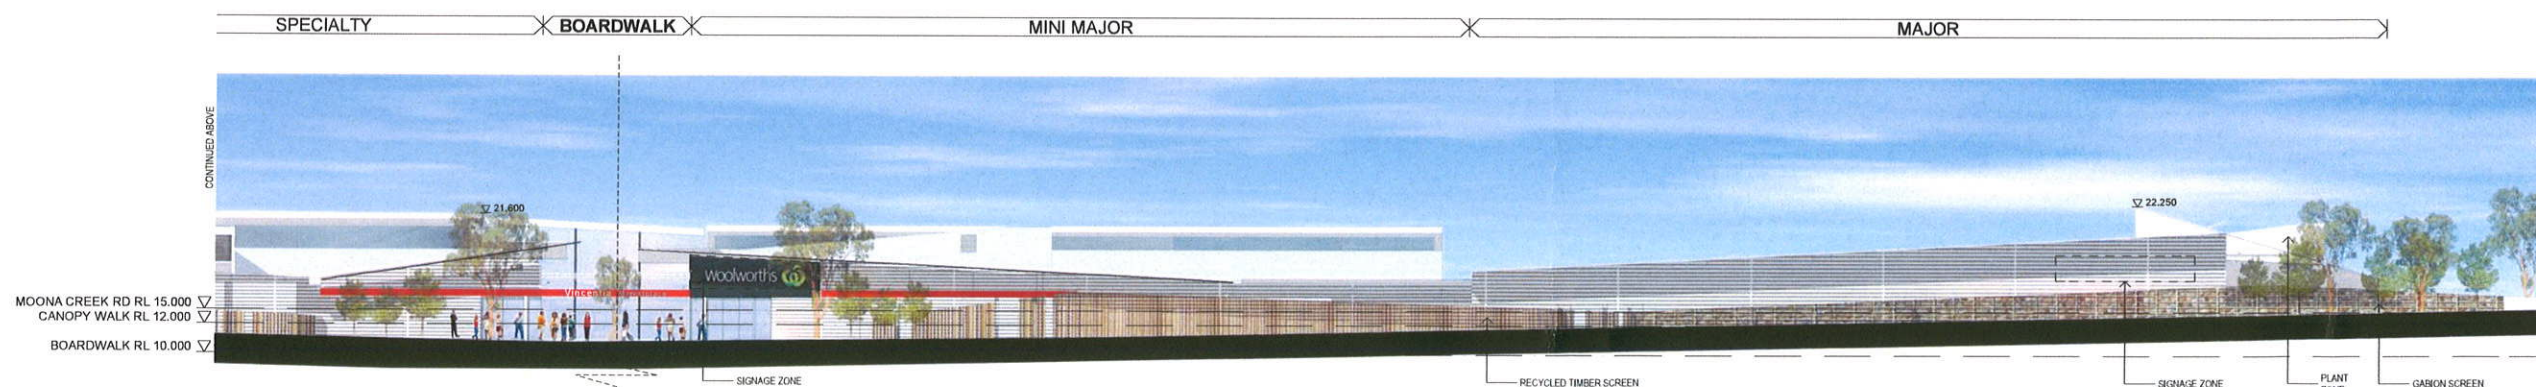

1 ELEVATION WEST

1:250

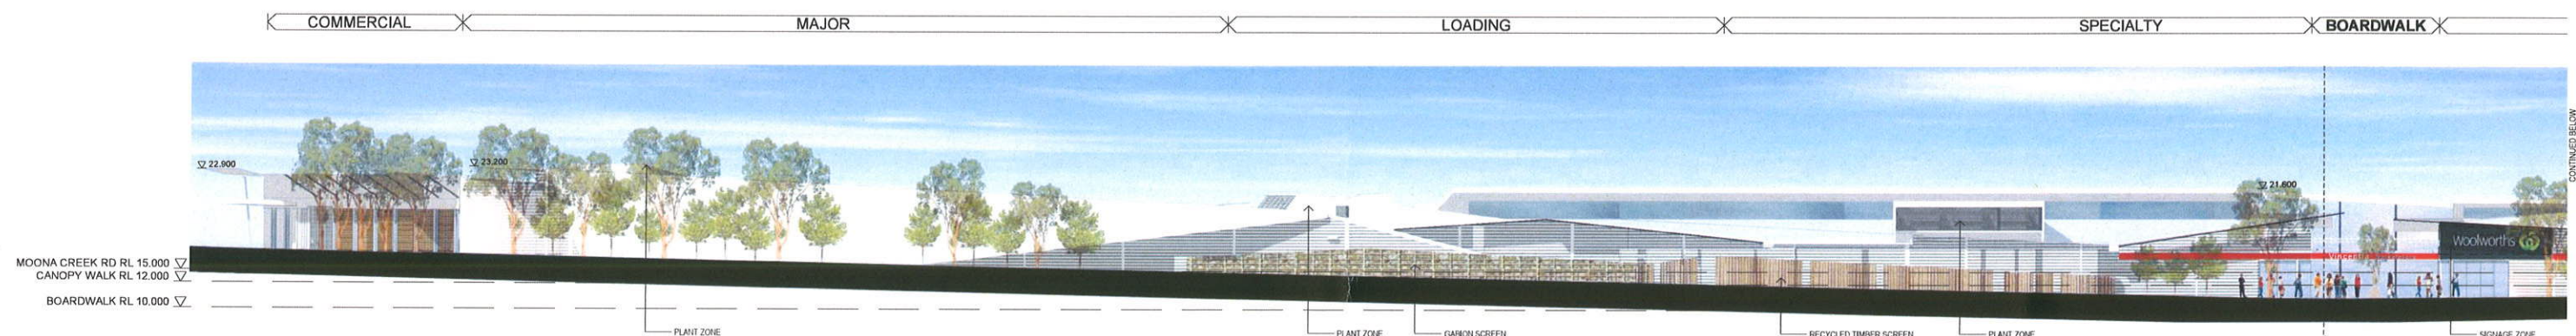

2 ELEVATION SOUTH

1:250



NSW GOVERNMENT
Planning

Issued under the Environmental Planning and Assessment Act 1979

Approved Section 75W Modification Application

No. 3 granted on the 8 AUG. 2011

in respect to MP 06-0025

Signed J. Phua




Sheet No. 8 of 48

No.	DATE	REVISION / ISSUE DETAILS
E	23-03-11	DA MODIFICATION ISSUE
D	21-04-10	DA SUBMISSION FINAL
C	26-04-10	PROJECT APPLICATION MODIFICATION
B	16-04-10	PROJECT APPLICATION MODIFICATION
A	01-04-10	PROJECT APPLICATION MODIFICATION

CLIENT	ARCHITECTS	PROJECT	DRAWING TITLE
Fabco	RICE DAUBNEY ANALYSING CREATING AND IMPLEMENTING ARCHITECTURE 110 WALKER STREET NORTH SYDNEY 2060 T: 02 9552 2864 F: 02 9552 3015 rda@ricedaubney.com.au www.ricedaubney.com.au the rice daubney group (pvt) Pty Ltd - abn 77 601 350 719 rice daubney trading (pvt) - abn 56 850 354 693	VINCENTIA DISTRICT CENTRE	ELEVATIONS - SHEET 2

SCALE	DATE	CHECKED
1:250 @ A1, 1:500 @ A3	SEPTEMBER 09	SP
PROJECT NUMBER	DRAWING NUMBER	REVISION
07033	DA1502	E

THIS DOCUMENT IS THE COPYRIGHT OF RICE DAUBNEY GROUP Pty Ltd.		
ALL INFORMATION ILLUSTRATED ON THIS DOCUMENT IS TO BE CHECKED AND VERIFIED ON SITE.		
IN THE EVENT OF DISCREPANCIES REFER TO REQUEST PRIOR TO COMMENCEMENT OF THE WORK.		
DO NOT SCALE DIMENSIONS MANUALLY OR ELECTRONICALLY.		

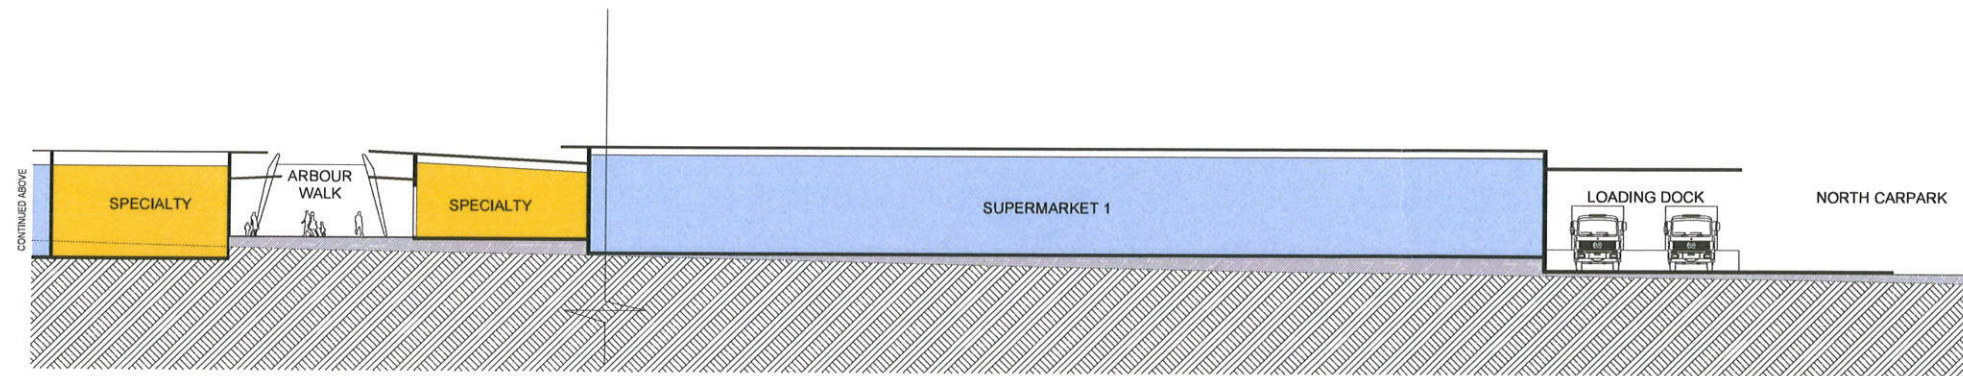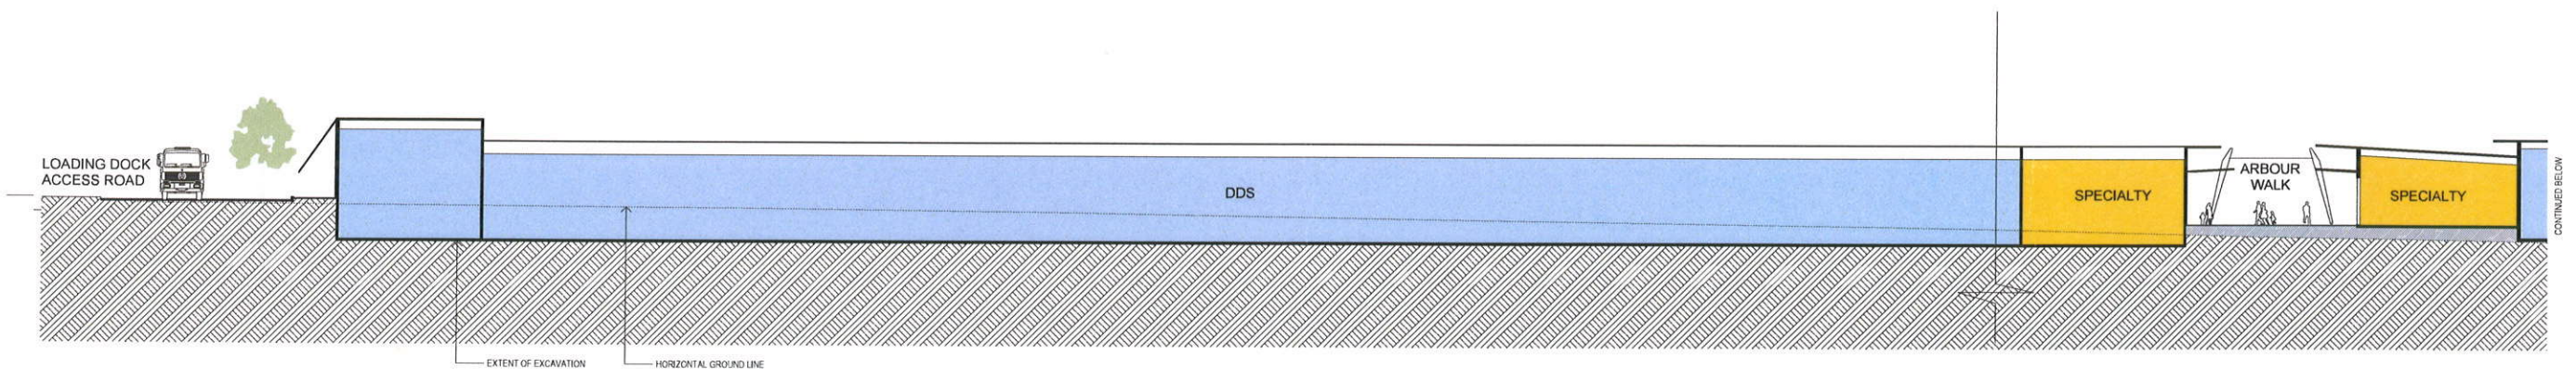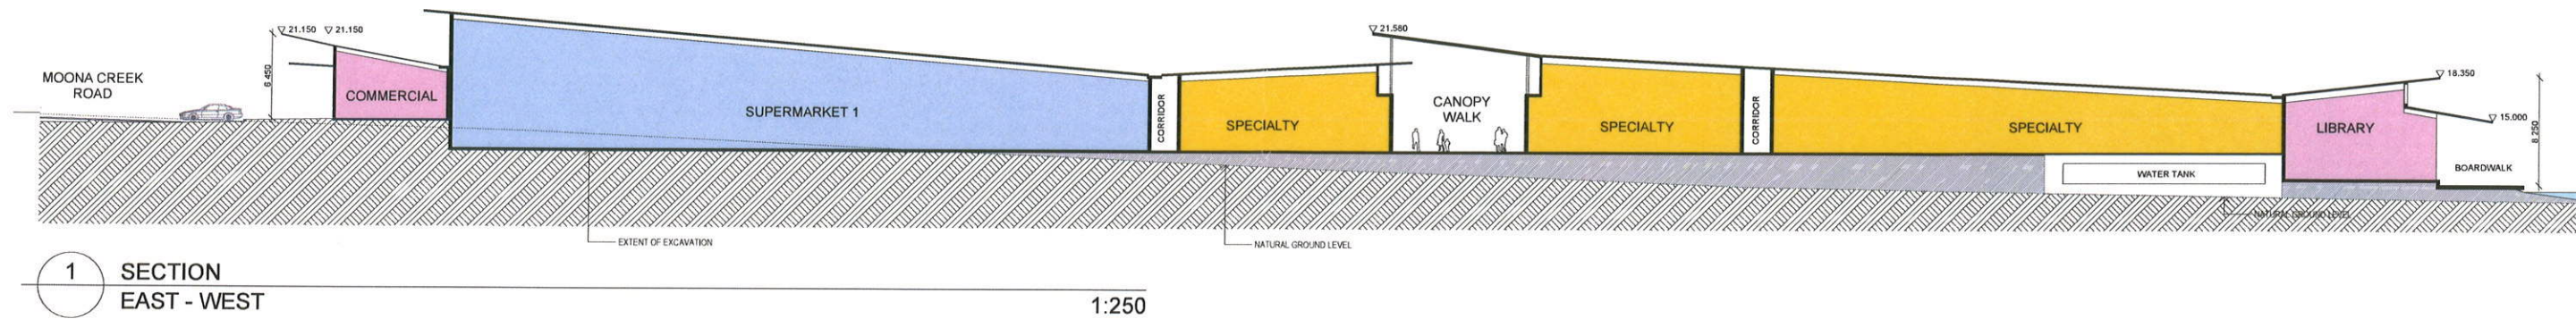

NSW GOVERNMENT
Planning

Issued under the Environmental Planning and Assessment Act 1979

Approved Section 75W Modification Application

No. 3 granted on the 8 AUG 2011



in respect to MP. 06-0025

Signed [Signature]

Sheet No. 9 of 48

J	23-03-10	DA MODIFICATION ISSUE
H	21-04-10	DA SUBMISSION FINAL
G	26-04-10	PROJECT APPLICATION MODIFICATION
F	16-04-10	PROJECT APPLICATION MODIFICATION
E	01-04-10	PROJECT APPLICATION MODIFICATION
D	17-04-08	DA UPDATE
C	31-01-08	DA SUBMISSION

No.	DATE	REVISION / ISSUE DETAILS

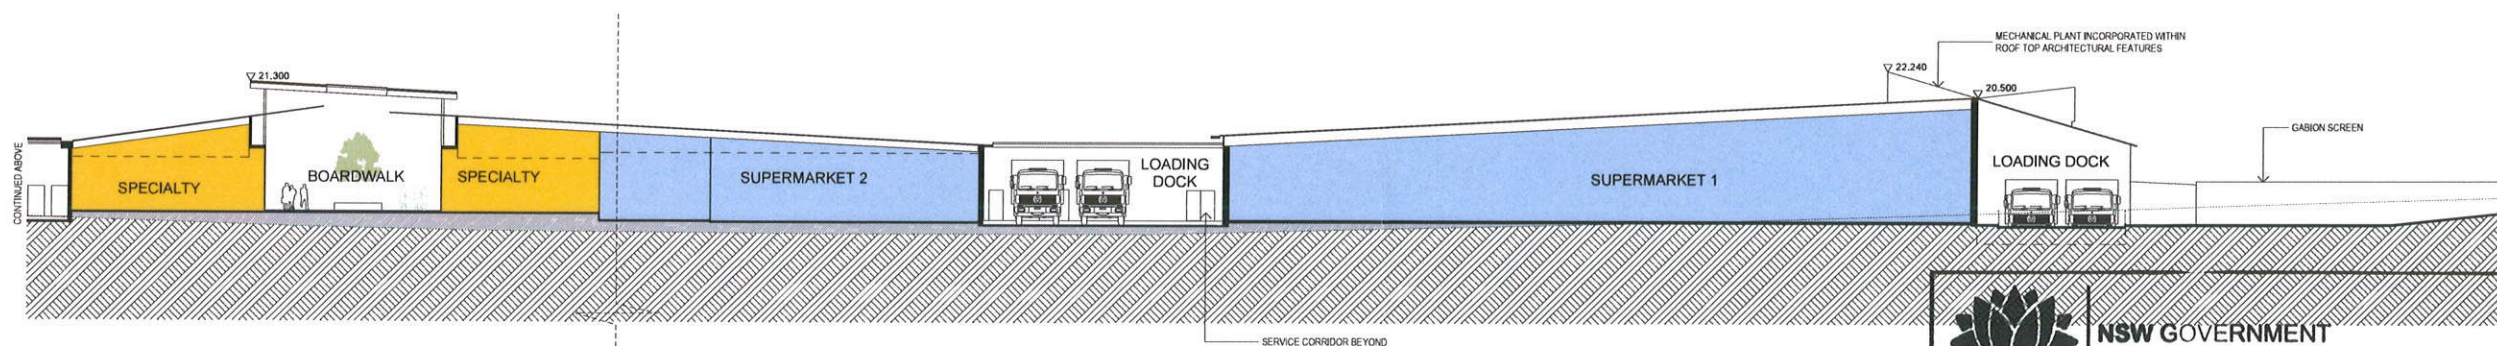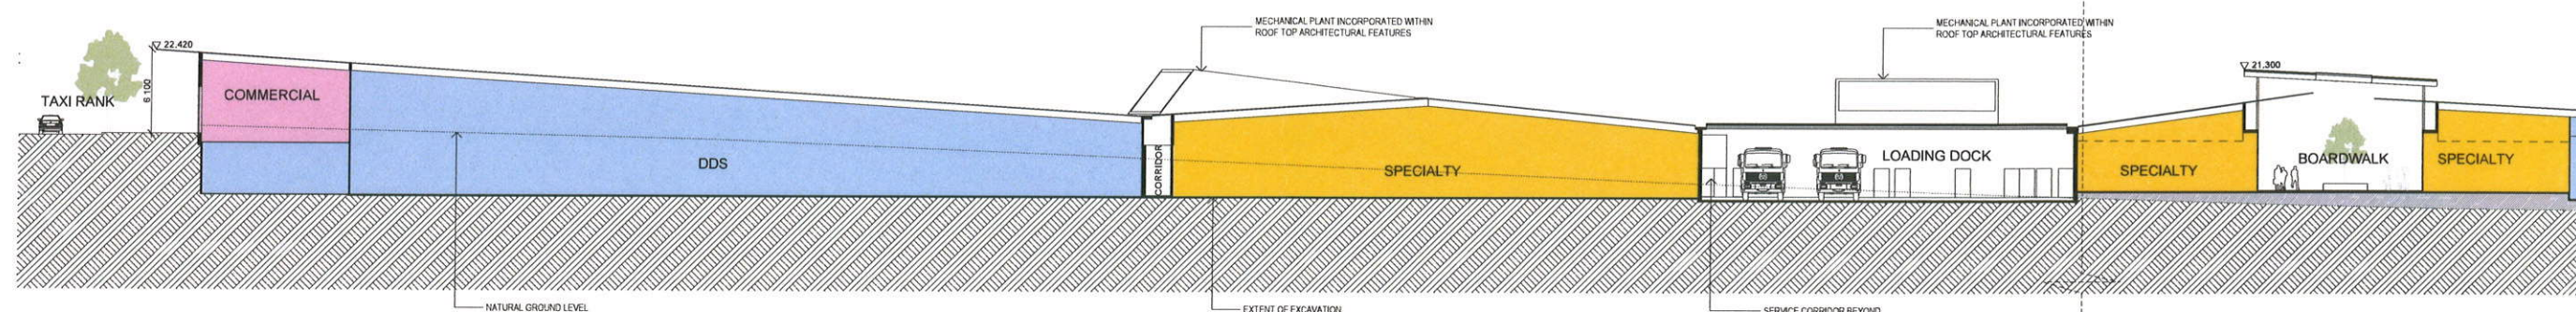

1 SECTION
EAST - WEST

1:250



NSW GOVERNMENT
Planning

Issued under the Environmental Planning and Assessment Act 1979

Approved Section 75W Modification Application

No. 3 granted on the 8 AUG 2011

in respect to MP 06-0025

Signed J. Phits

Sheet No. 10 of 48

F	23-03-10	DA MODIFICATION ISSUE
E	04-08-10	DDS IDENTIFIED
D	21-04-10	DA SUBMISSION FINAL
C	20-04-10	PROJECT APPLICATION MODIFICATION
B	16-04-10	PROJECT APPLICATION MODIFICATION
A	01-04-10	PROJECT APPLICATION MODIFICATION

No.	DATE	REVISION / ISSUE DETAILS

CLIENT		ARCHITECTS		PROJECT		DRAWING TITLE		SCALE		DATE		CHECKED	
FABCO		RICE DAUBNEY ANALYSING CREATING AND IMPLEMENTING ARCHITECTURE 110 WALKER STREET NORTH SYDNEY 2060 T: 02 9554 2955 F: 02 9554 3015 info@ricedaubney.com.au www.ricedaubney.com.au the rice daubney group (pvt) Pty Ltd - abn: 77 001 350 789 rice daubney trading trust - abn: 56 810 304 993		VINCENTIA DISTRICT CENTRE		SECTIONS - SHEET 2		1:250 @ A1, 1:500 @ A3		SEPTEMBER 09		SP	
PROJECT NUMBER		DRAWING NUMBER		REVISION		07033		DA1602		F			
THIS DOCUMENT IS THE COPYRIGHT OF RICE DAUBNEY PTY LTD. ALL INFORMATION ILLUSTRATED ON THIS DOCUMENT IS TO BE CHECKED AND VERIFIED ON SITE. IN THE EVENT OF DISCREPANCIES REFER TO ARCHITECT PRIOR TO COMMENCEMENT OF THE WORK. DO NOT SCALE DRAWINGS MANUALLY OR ELECTRONICALLY.													