


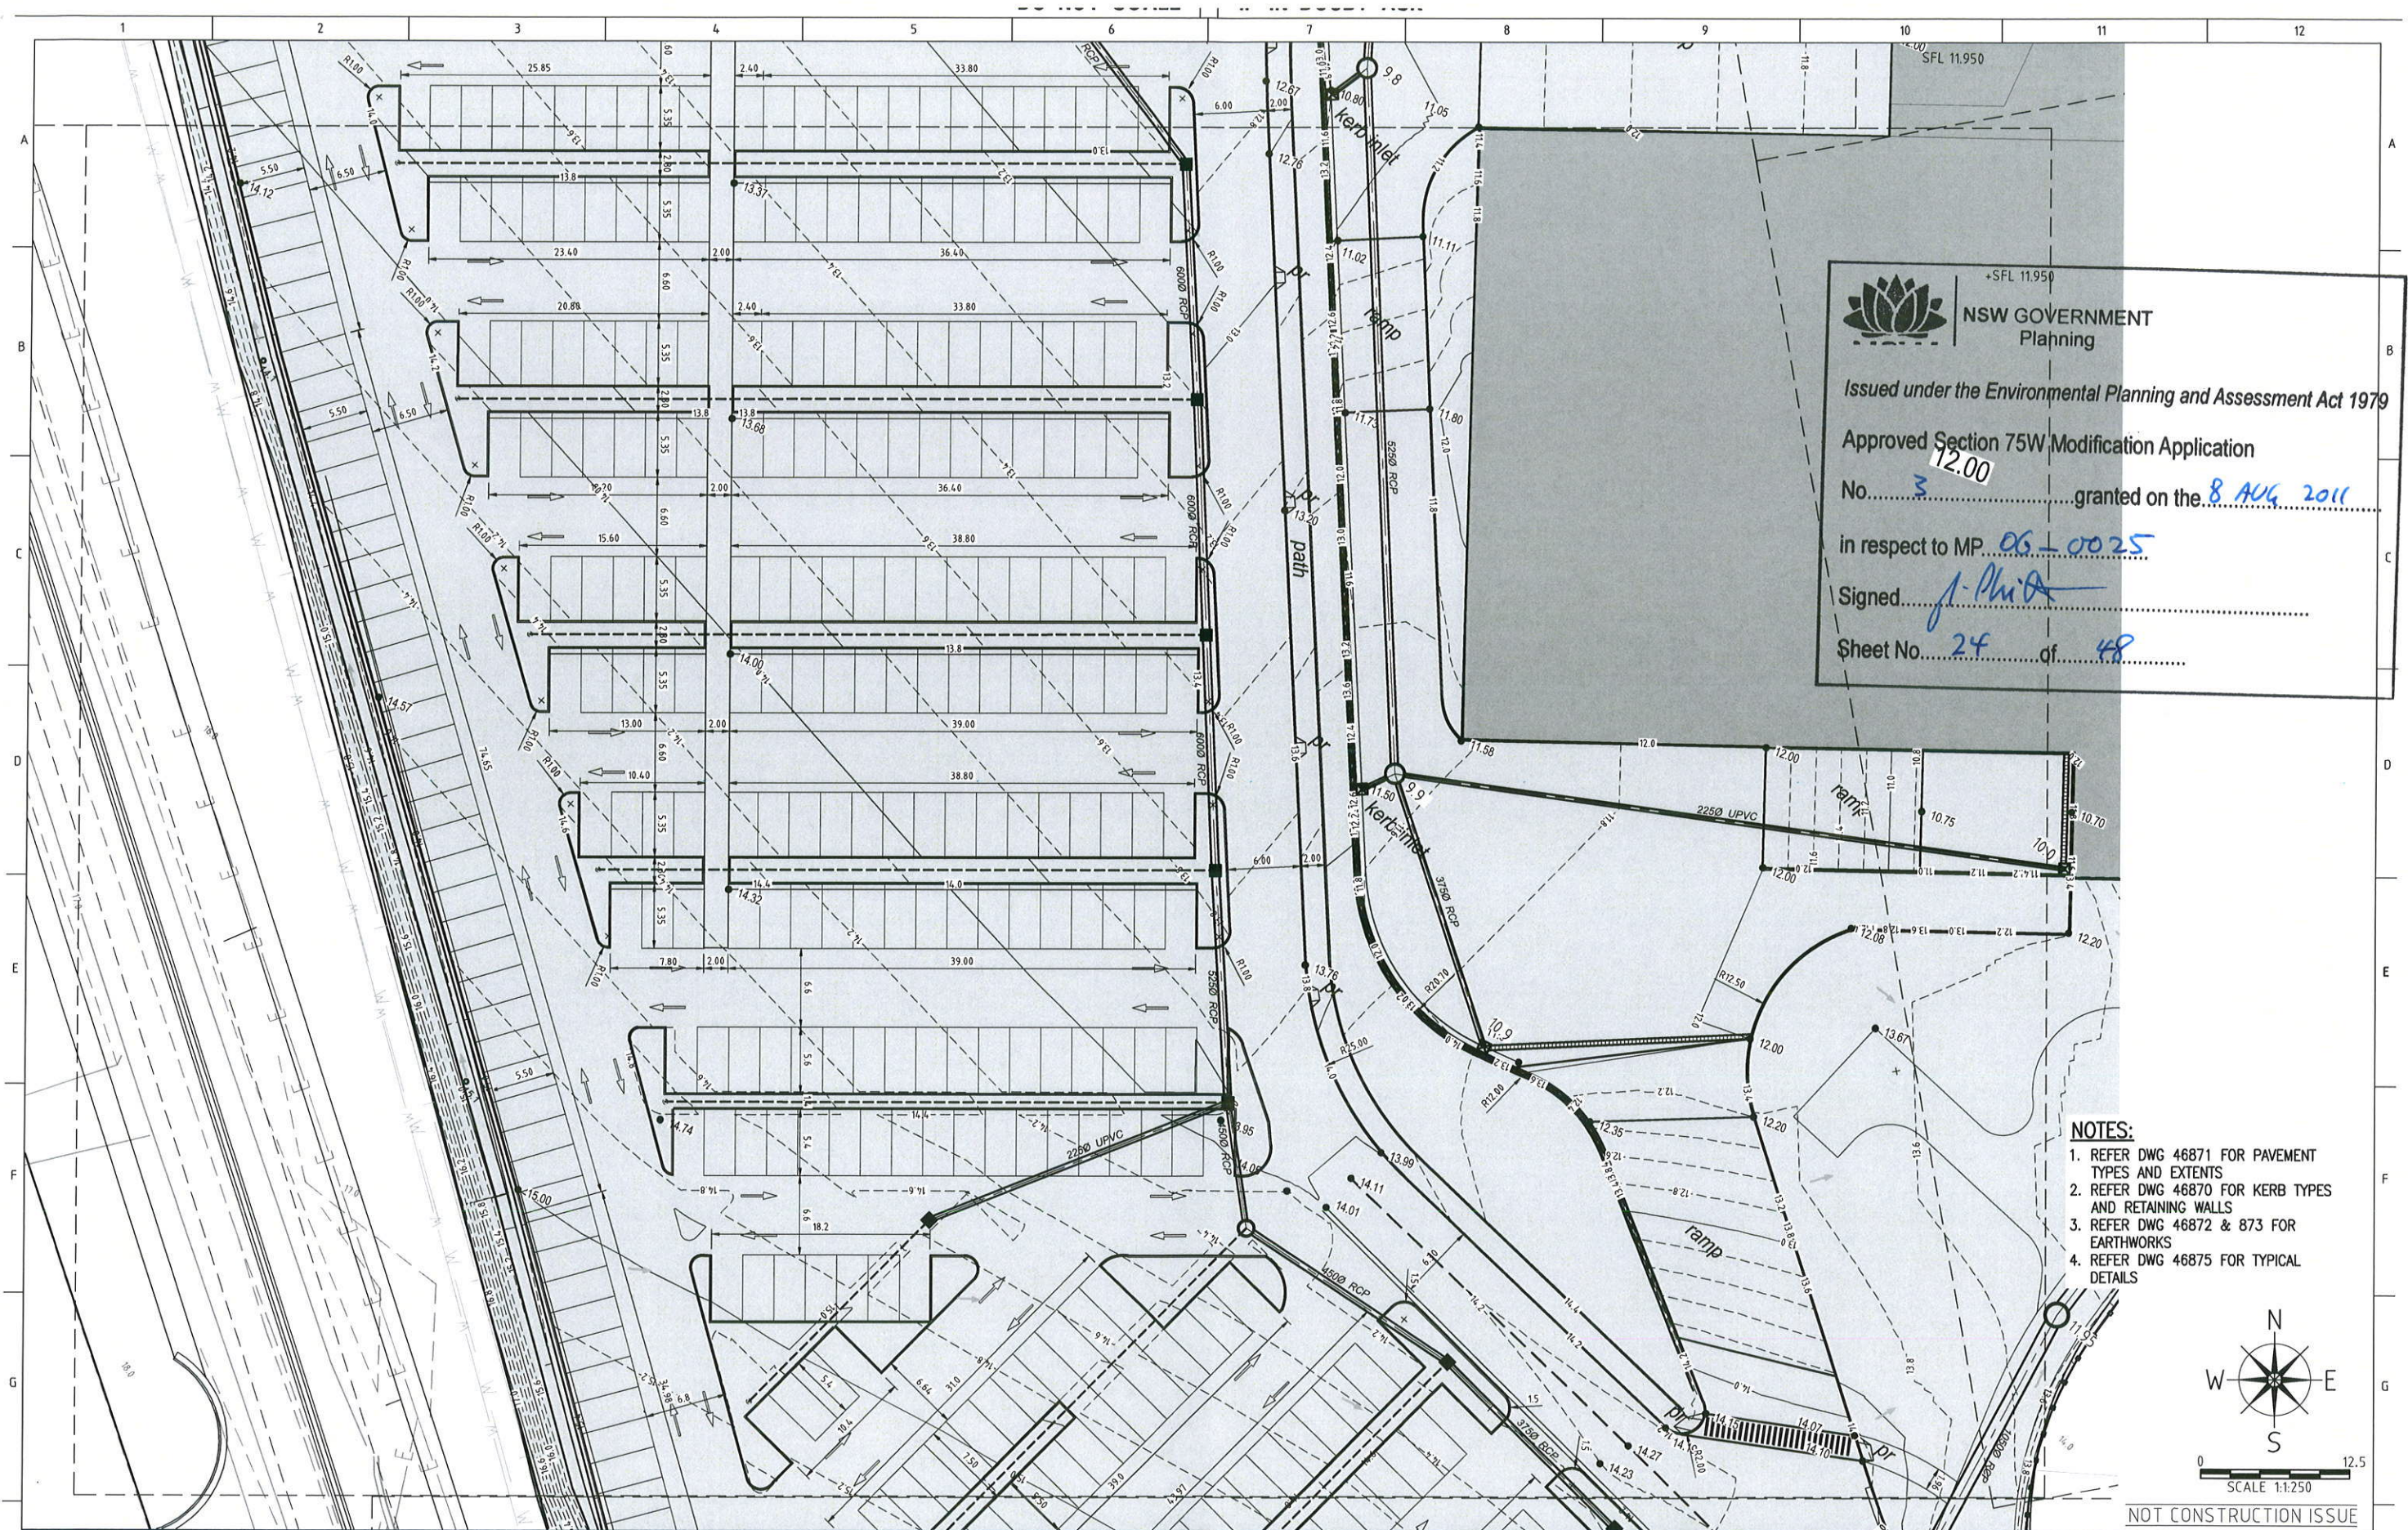

REV	DATE	BY	APP.	DETAILS	DRAWING STATUS		MODIFICATION #3 ISSUE MARCH 2011	SCALE: (on A1 Original)	 278 KEIRA STREET, WOLLONGONG, NSW 2500 Ph: (02) 4228 4133 Facsimile: (02) 4228 6811 ACN 003 936 981 This drawing is subject to COPYRIGHT. It remains the property of Forbes Rigby Pty Ltd	PROJECT TITLE	DRAWING TITLE					
					DESIGN BY	J Blenkhorn		JUNE 2010		1:250	VINCENTIA DISTRICT CENTRE SHOPPING CENTRE PA VINCENTIA	CIVILWORKS ISSUE ROADING AND DRAINAGE NOT FOR CONSTRUCTION SHEET 3				
					DRAWN BY	J Blenkhorn		18/03/11			HEIGHT DATUM AHD	for FABCOT PTY LTD	Project No. 104016	Com No. 46	Drawing No. 46863	REV P1
					DRAFTING CHECK	MAK		24/03/11								
					DESIGN CHECK	MAK		24/03/11								
					FINAL APPROVAL	MAK		24/03/2011								
P1	05/07/11	AJM	MAK	CARPAK LAYOUT UPDATED	PRELIMINARY											