



REV	DATE	BY	APP.	DETAILS	DRAWING STATUS			MODIFICATION #3 ISSUE MARCH 2011	SCALE: (on A1 Original)	 278 KEIRA STREET, WOLLONGONG, NSW 2500 Ph: (02) 4228 4133 Facsimile: (02) 4228 6811 ACN 003 936 981 This drawing is subject to COPYRIGHT. It remains the property of Forbes Rigby Pty Ltd	PROJECT TITLE VINCENTIA DISTRICT CENTRE SHOPPING CENTRE PA VINCENTIA for FABCOT PTY LTD	DRAWING TITLE			
					DESIGN BY	J Blenkhorn	JUNE 2010		1:250				CIVILWORKS RETAINING WALLS SECTIONS		
					DRAWN BY	J Blenkhorn	18/03/11								
					DRAFTING CHECK	MAK	24/03/11								
					DESIGN CHECK	MAK	24/03/11								
					FINAL APPROVAL	MAK	24/03/2011				Project No.	Com No.	Drawing No.	Rev	
PO					PRELIMINARY				HEIGHT DATUM AHD			104016	46	46875	1

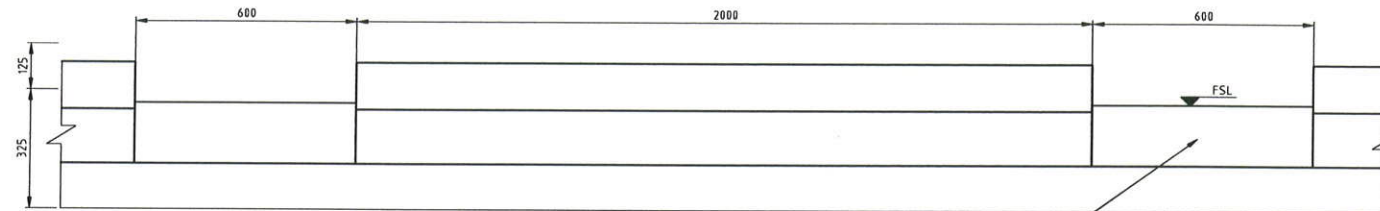

PERMEABLE KERB (PK)


SCALE 1:10

CONCRETE FOOTPATH TO BE 100mm THICK, 25MPa f'c CONCRETE WITH SL72 MESH CENTRALLY LOCATED.
FOOTPATH TO BE CONSTRUCTED ON 75mm COMPACTED FCR.
ALL EXPOSED EDGES TO BE ROUNDED TO 5mm RADIIUS.
CONTROL JOINTS TO BE SAWCUT TO 25mm AND ARE TO BE STRAIGHT AND PERPENDICULAR TO THE FOOTPATH
EDGE. CURVES ARE TO BE FORMED NEATLY AND SMOOTH USING ADEQUATE FORMWORK.
FOOTPATH LOCATIONS TO BE AS DIRECTED BY THE SUPERINTENDENT
ALL FORMWORK TO BE INSPECTED BY THE SUPERINTENDENT PRIOR TO POURING.
FOOTPATH TO BE HEAVY BRUSH FINISHED WITH NO TOWELED EDGE MARGINS.

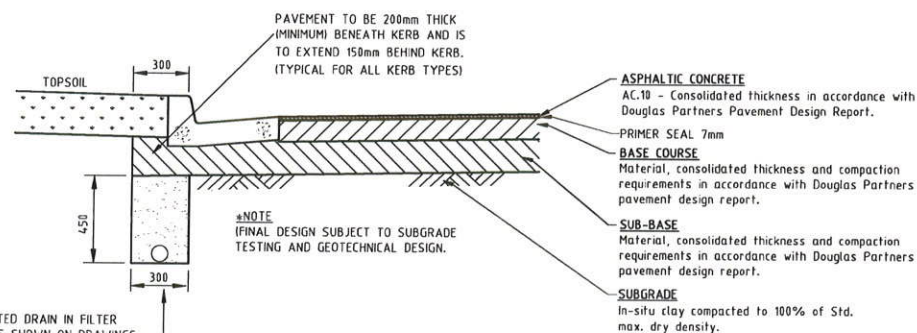


TYPICAL FOOTPATH DETAIL

SCALE 1:25

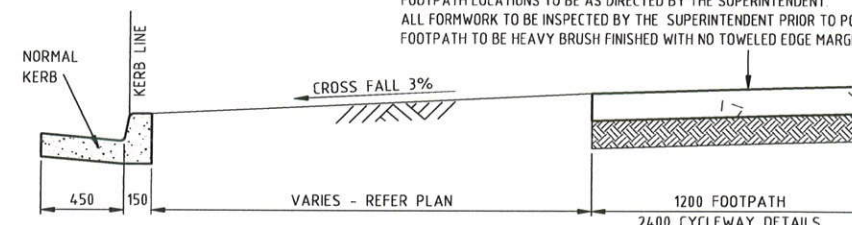

SCALE 1 : 20

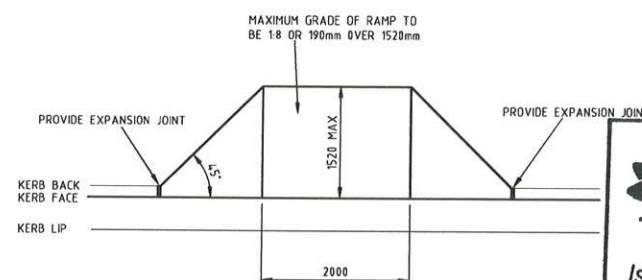

SECTION A-A

SCALE 1 : 20

NOT FOR CONSTRUCTION



NSW GOVERNMENT
Planning

Issued under the Environmental Planning and Assessment Act 1979

Approved Section 75W Modification Application

No. 3 granted on the 8 AUG 2011


in respect to MP...06-0025

Signed.....*J. Phillips*

Sheet No. 35 of 48

GRATED KERB INLET PIT

NTC

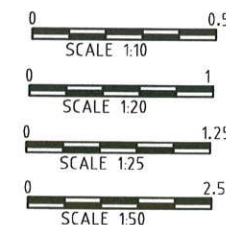

NOT CONSTRUCTION ISSUE

REV	DATE	BY	APP.	DETAILS	DRAWING STATUS	SCALE: (on A1 Original)	 278 KEIRA STREET, WOLLONGONG, NSW 2500 Ph: (02) 4228 4133 Facsimile: (02) 4228 6811 ACN 003 936 981 This drawing is subject to COPYRIGHT. It remains the property of Forbes Rigby Pty Ltd	PROJECT TITLE	DRAWING TITLE	Project No.	Com No.	Drawing No.	REVISION
					DESIGN BY J Blenkhorn 1/03/11 DRAWN BY J Blenkhorn 1/03/11 DRAFTING CHECK DESIGN CHECK FINAL APPROVAL PRELIMINARY	1: 250		VINCENTIA DISTRICT CENTRE SHOPPING CENTRE PA VINCENTIA for FABCOT PTY LTD	CIVILWORKS TYPICAL DETAILS SHEET 1 OF 2	104016	46	46877	

NSW GOVERNMENT
Planning

Issued under the Environmental Planning and Assessment Act 1979

Approved Section 75W Modification Application

No. 3 granted on the 8 AUG 2011

in respect to MP 06-0025

Signed A. Phil

Sheet No. 36 of 48



NOT FOR CONSTRUCTION

MODIFICATION
#3 ISSUE
MARCH 2011

SCALE:
(on A1 Original)
1:250

HEIGHT DATUM
AHD



PROJECT TITLE
VINCENTIA DISTRICT CENTRE
SHOPPING CENTRE PA
VINCENTIA
for
FABCOT PTY LTD

DRAWING TITLE
CIVILWORKS
TYPICAL DETAILS
SHEET 2 OF 2

Project No.	Com No.	Drawing No.	REV
104016	46	46878	P0