






NSW GOVERNMENT
 Planning
 Issued under the Environmental Planning and Assessment Act 1979
 Approved Section 75W Modification Application
 No. 3 granted on the 8 AUG 2011
 in respect to MP 06-0025
 Signed J. Phua
 Sheet No. 37 of 48

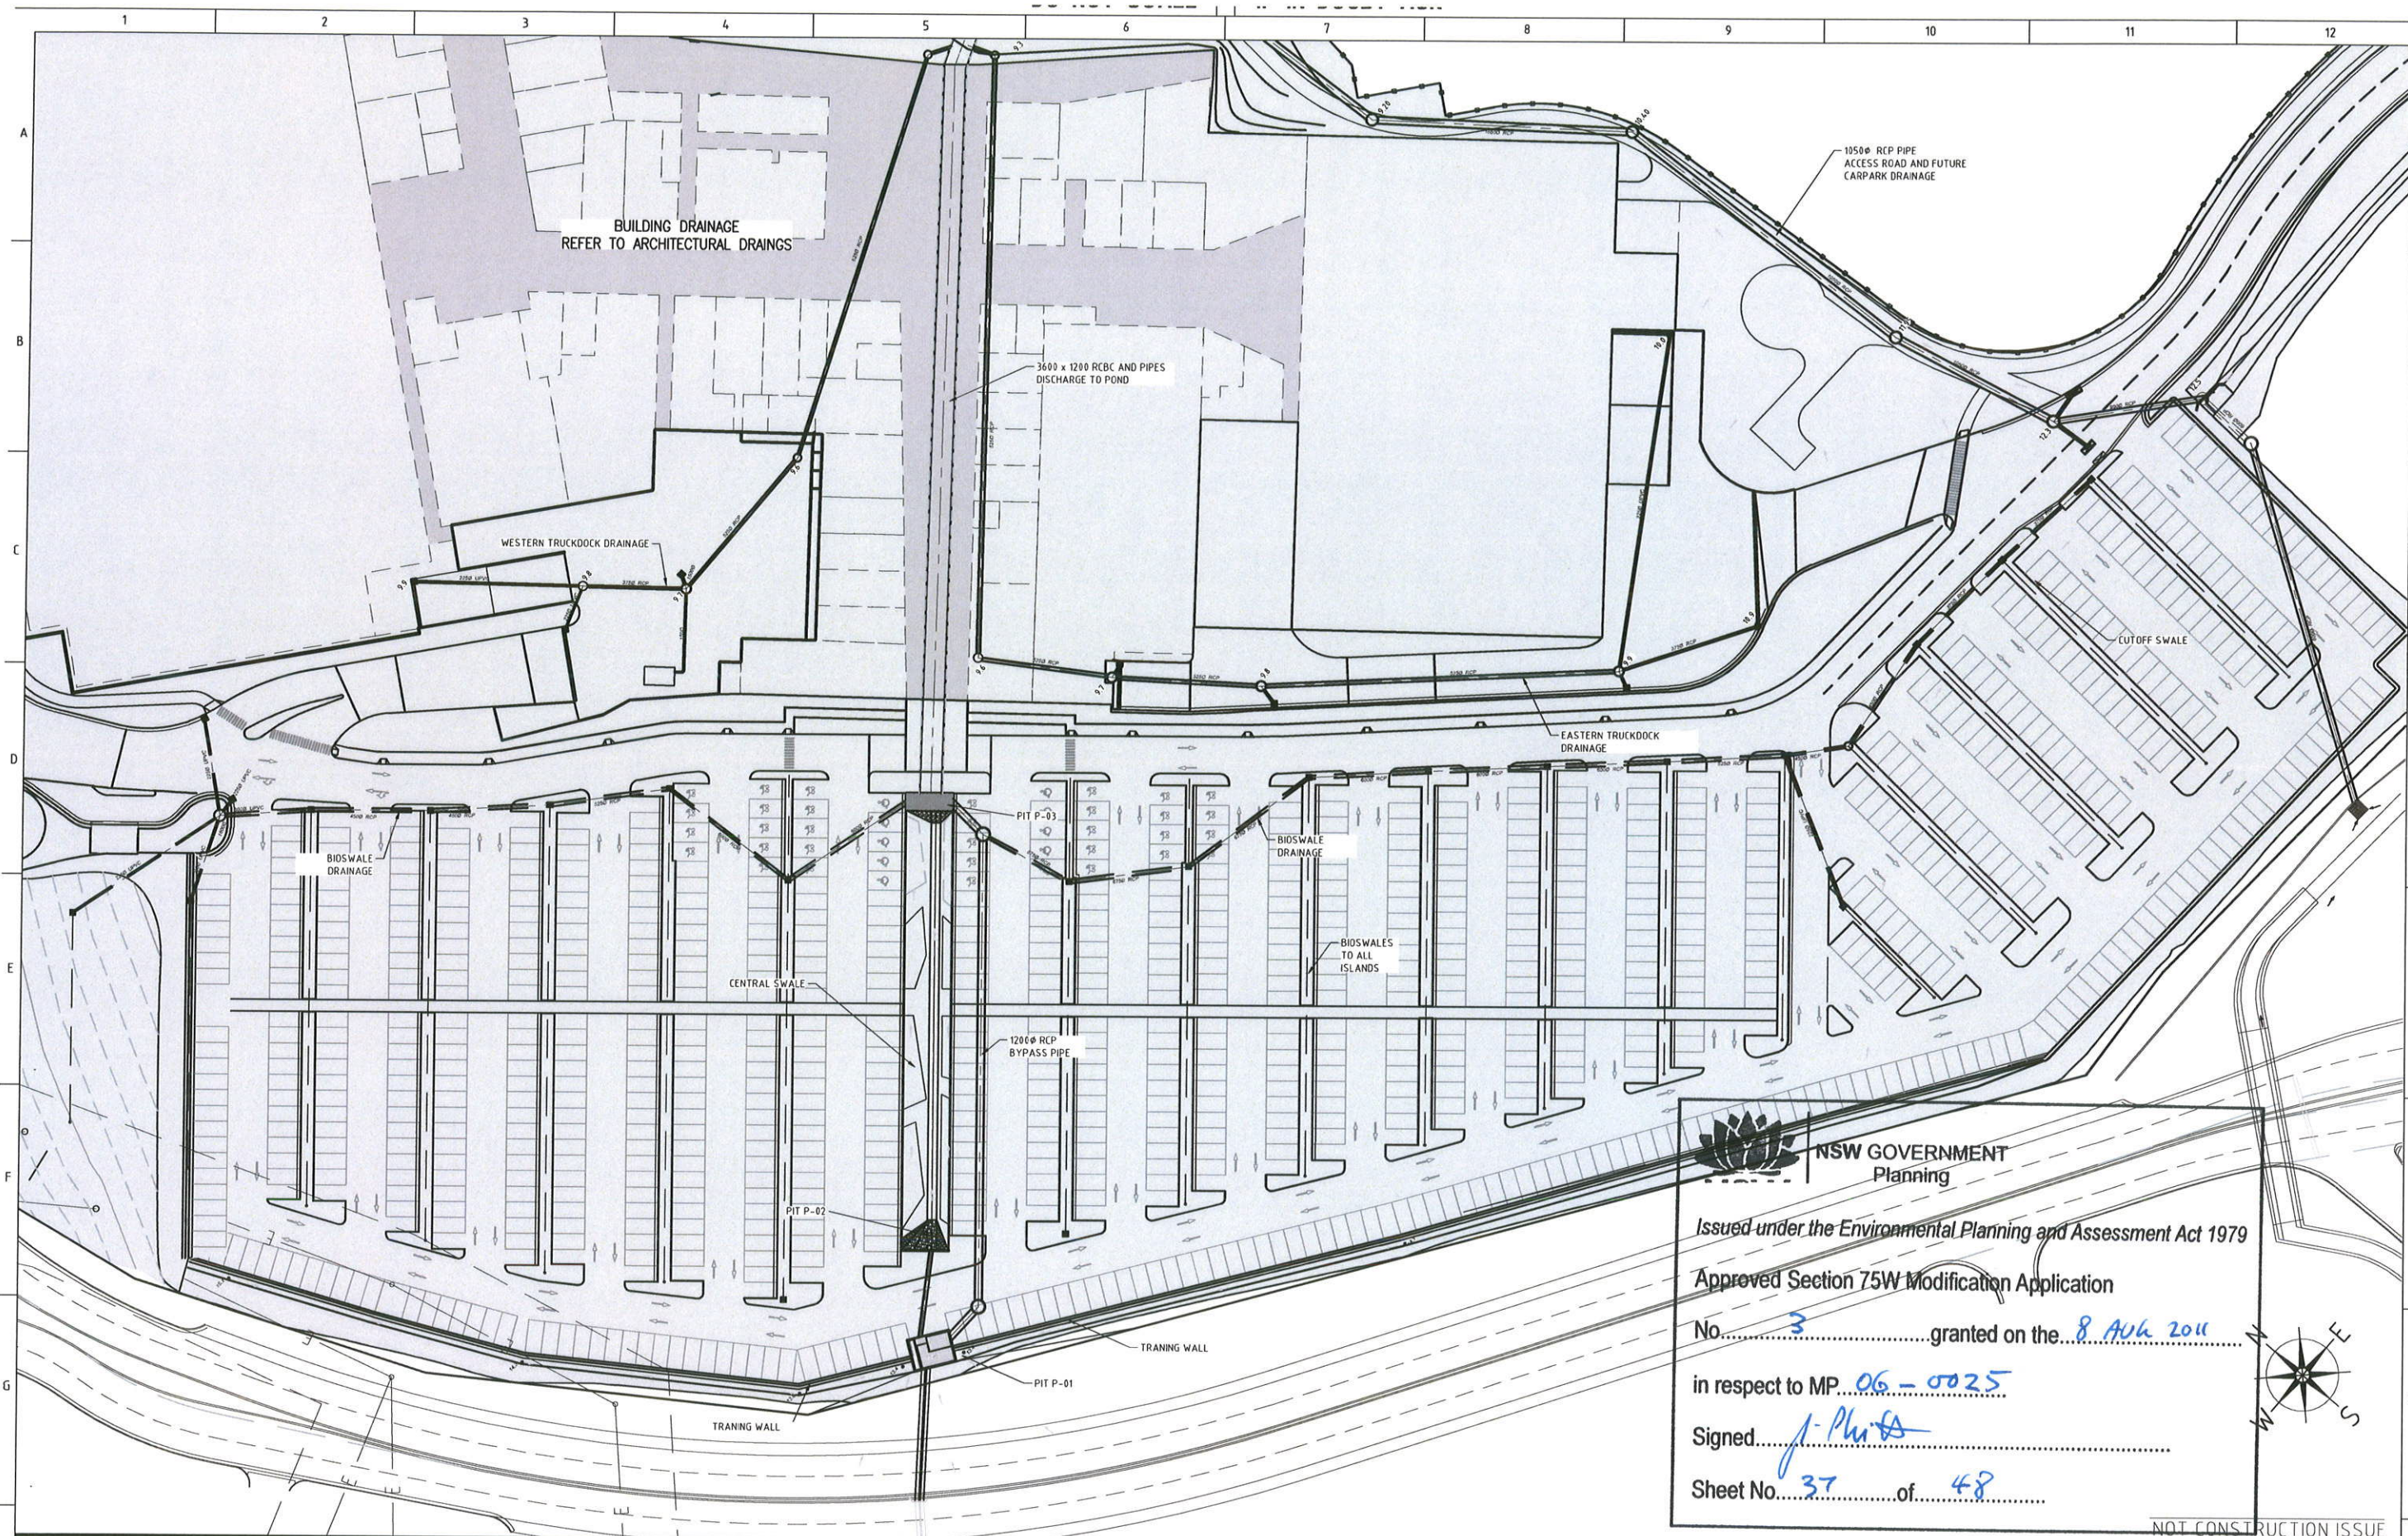

NOT CONSTRUCTION ISSUE

REV	DATE	BY	APP.	DETAILS	DRAWING STATUS	SCALE:	PROJECT TITLE	DRAWING TITLE	Project No.	Com No.	Drawing No.	REV
					DESIGN BY J Blenkhorn 1/03/11	(on A1 Original)	Cardno 278 KEIRA STREET, WOLLONGONG, NSW 2500 Ph: (02) 4228 4133 Facsimile: (02) 4228 6811 ACN 003 936 981 This drawing is subject to COPYRIGHT. It remains the property of Forbes Rigby Pty Ltd	VINCENTIA DISTRICT CENTRE SHOPPING CENTRE PA VINCENTIA for FABCOT PTY LTD	104016	46	46880	PO
					DRAWN BY J Blenkhorn 1/03/11	1:250						
					DRAFTING CHECK	HEIGHT DATUM AHD						
					DESIGN CHECK							
					FINAL APPROVAL							
					PRELIMINARY							
					MODIFICATION #3 ISSUE MARCH 2011							

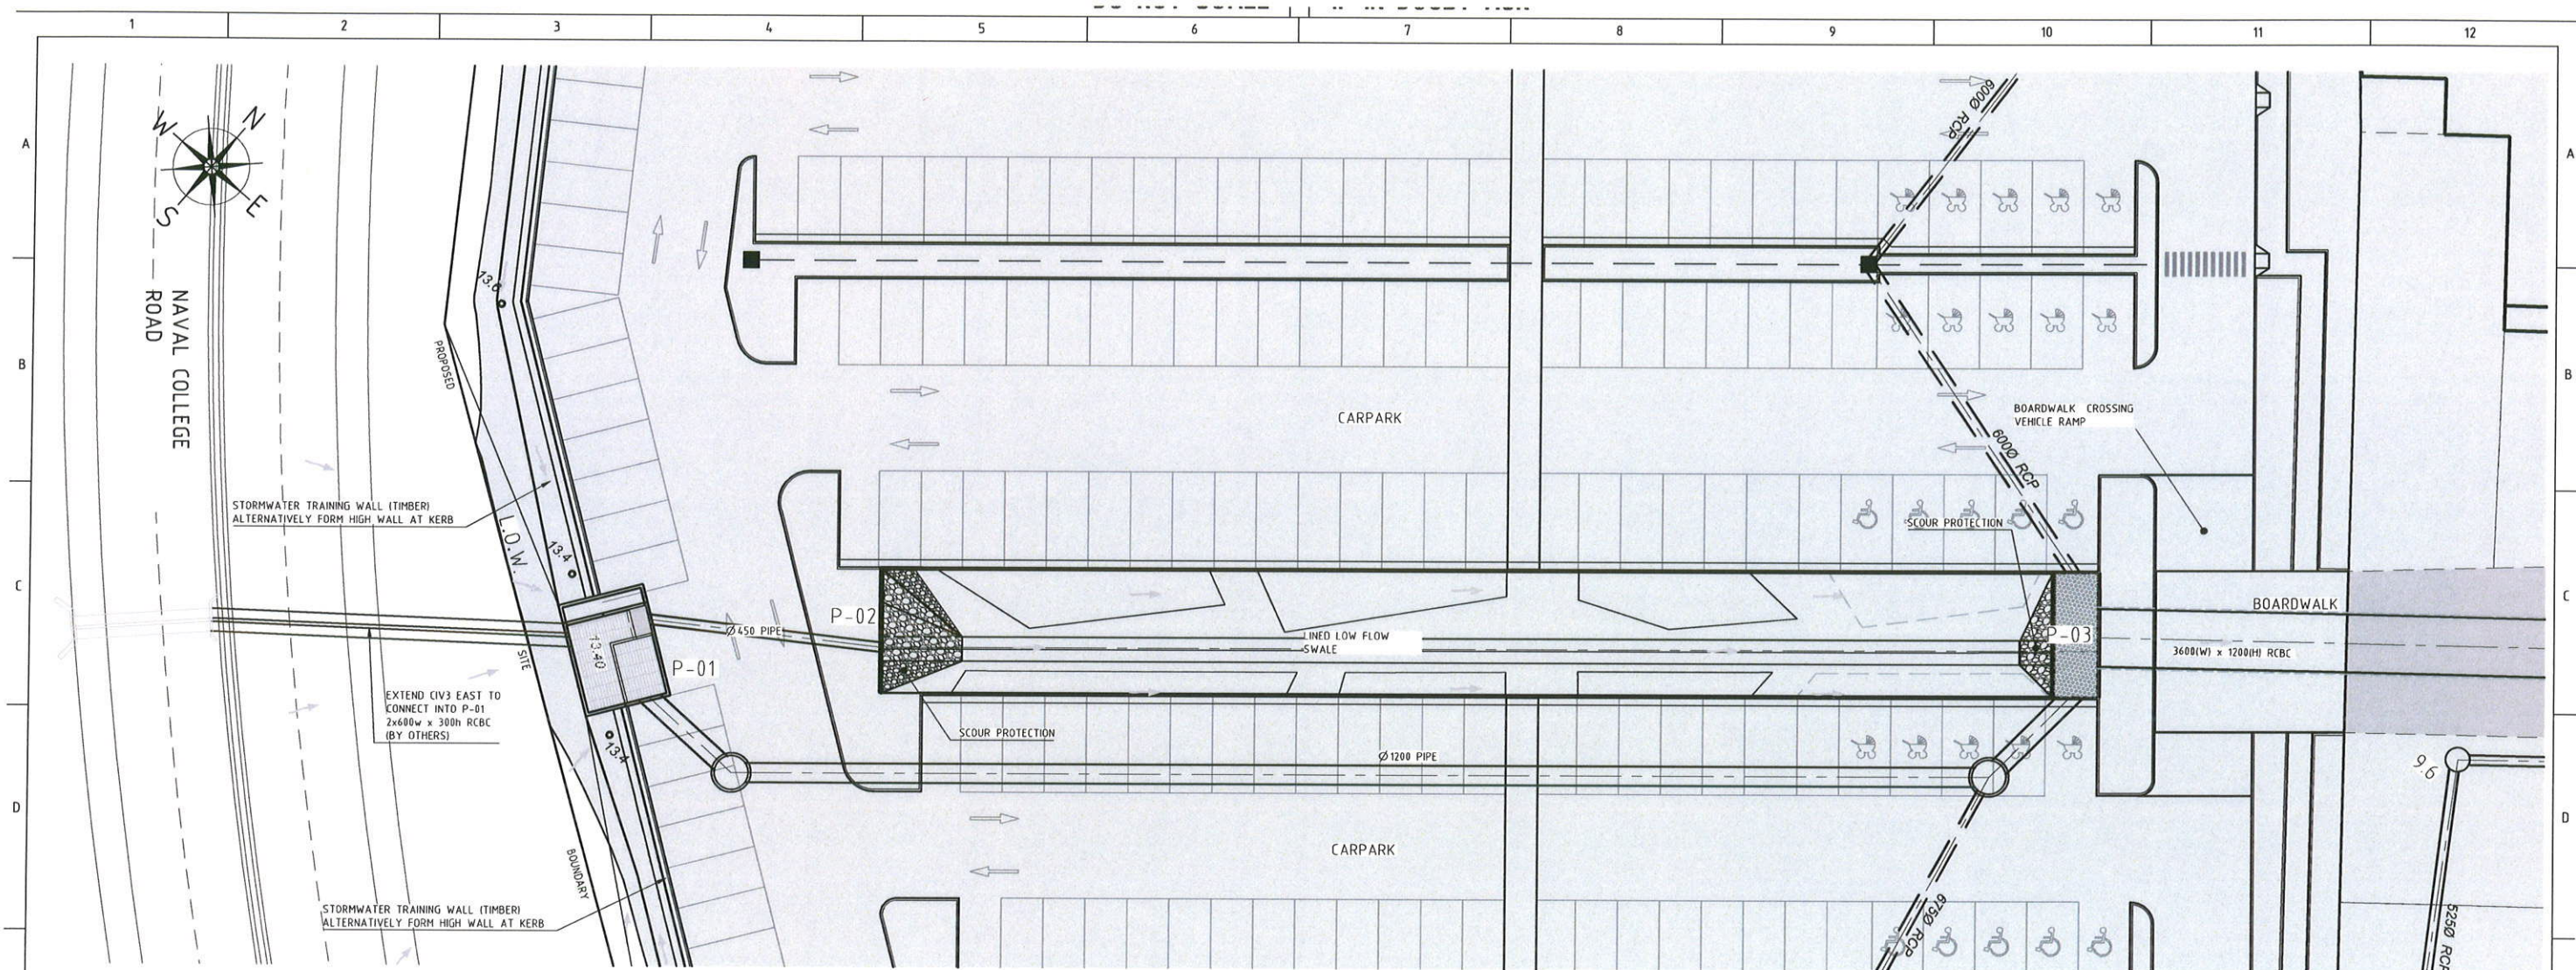NSW GOVERNMENT
Planning

Issued under the Environmental Planning and Assessment Act 1979

Approved Section 75W Modification Application

No. 3 granted on the 8 AUG 2011

in respect to MP 06-0025

Signed.....*A. Phik*.....

Sheet No. 38 of 48



NOT CONSTRUCTION ISSUE

REV	DATE	BY	APP.	DETAILS	DRAWING STATUS		MODIFICATION #3 ISSUE MARCH 2011	SCALE: (on A1 Original) 1:200	 278 KEIRA STREET, WOLLONGONG, NSW 2500 Ph: (02) 4228 4133 Facsimile: (02) 4228 6811 ACN 003 936 981 This drawing is subject to COPYRIGHT. It remains the property of Forbes Rigby Pty Ltd	PROJECT TITLE VINCENTIA DISTRICT CENTRE SHOPPING CENTRE PA VINCENTIA for FABCOT PTY LTD	DRAWING TITLE			
												CARPARK CULVERT INLET PIT P-01 TO P-03 PLAN & LONGSECTION		
					DESIGN BY	J Blenkhorn		1/03/11						
					DRAWN BY	J Blenkhorn		1/03/11						
					DRAFTING CHECK									
					DESIGN CHECK									
					FINAL APPROVAL									
					PRELIMINARY									
								HEIGHT DATUM AHD						