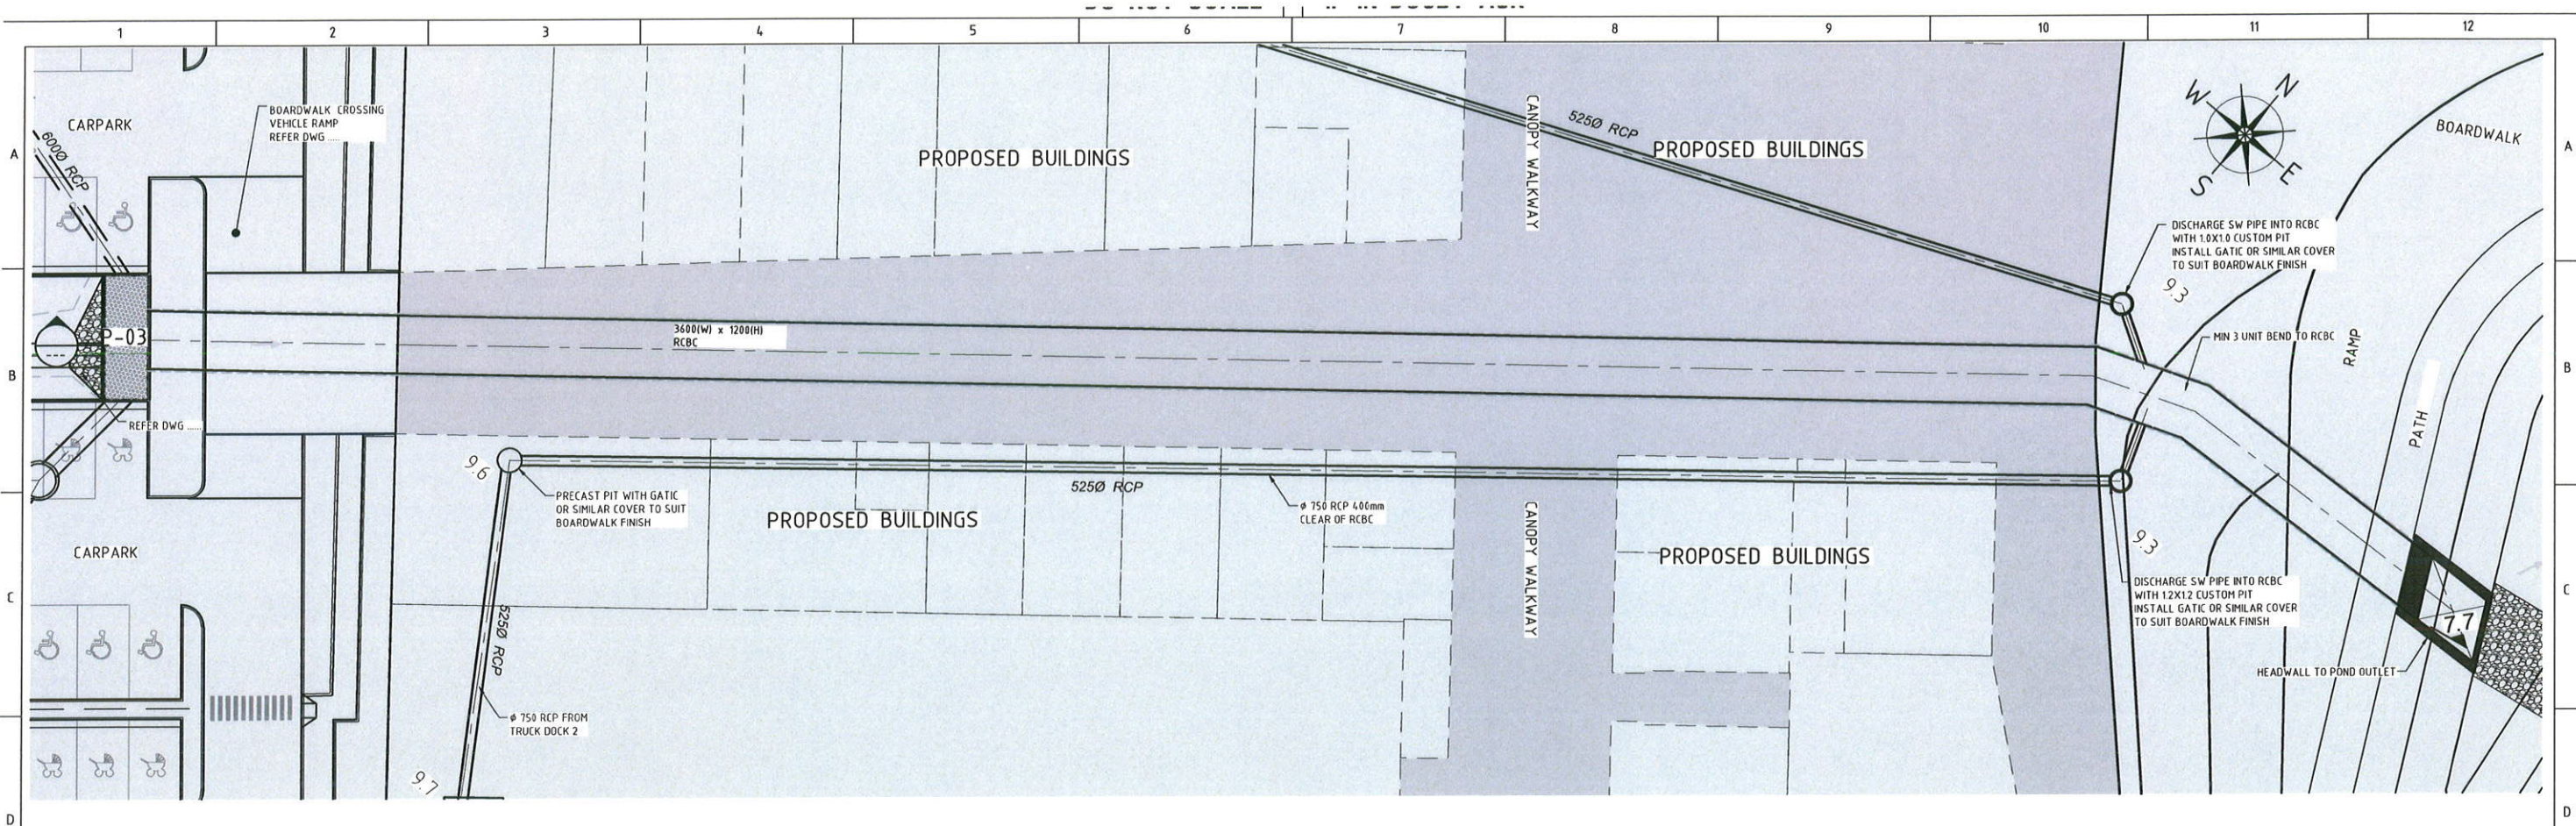


NSW GOVERNMENT
Planning

Issued under the Environmental Planning and Assessment Act 1979

Approved Section 75W Modification Application

No. 3 granted on the 8 AUG 2011

in respect to MP 06-0025

Signed J. P. [Signature]


Sheet No. 39 of 48

0 10
SCALE 1:250

NOT CONSTRUCTION ISSUE

REV	DATE	BY	APP.	DETAILS	DRAWING STATUS	MODIFICATION	SCALE:	PROJECT TITLE	DRAWING TITLE	Project No.	Com No.	Drawing No.	REV
					DESIGN BY J. Blenkhorn 1/03/11	#3 ISSUE	1:200	VINCENTIA DISTRICT CENTRE	OPTION 1 BOARDWALK	104016	46	46882	P0
					DRAWN BY J. Blenkhorn 1/03/11	MARCH 2011	HEIGHT DATUM AHD	SHOPPING CENTRE PA	3600x1200 RCBC				
					DRAFTING CHECK C.J.G. 16/07/10			VINCENTIA	PIT P-03 TO POND				
					DESIGN CHECK MAK 16/07/10			for					
					FINAL APPROVAL MAK 16/07/10			FABCOT PTY LTD					
					PRELIMINARY								

278 KEIRA STREET, WOLLONGONG, NSW 2500
Ph: (02) 4228 4133 Facsimile: (02) 4228 6811 ACN 003 936 981
This drawing is subject to COPYRIGHT. It remains the property of Forbes Rigby Pty Ltd

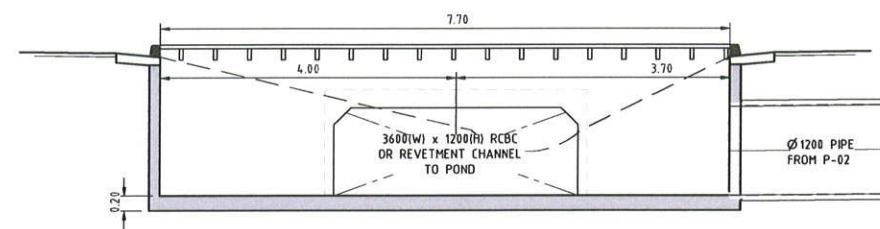

P-03 SECTION 3
SCALE 1:50

PLAN - P-03



SECTION 1:250

REV	DATE	BY	APP.	DETAILS	DRAWING STATUS			MODIFICATION #3 ISSUE MARCH 2011	SCALE: (on A1 Original) 1:50	 278 KEIRA STREET, WOLLONGONG, NSW 2500 Ph: (02) 4228 4133 Facsimile: (02) 4228 6811 ACN 003 936 981 This drawing is subject to COPYRIGHT. It remains the property of Forbes Rigby Pty Ltd	PROJECT TITLE VINCENTIA DISTRICT CENTRE SHOPPING CENTRE PA VINCENTIA for FABCOT PTY LTD	DRAWING TITLE CARPARK CULVERT PIT P-03 SECTIONS AND DETAILS			
					DESIGN BY				HEIGHT DATUM AHD			Project No. 104016	Com No. 46	Drawing No. 46885	RE P
					DRAWN BY										
					DRAFTING CHECK	CJG	16/07/10								
					DESIGN CHECK	MAK	16/07/10								
					FINAL APPROVAL	MAK	16/07/10								



NSW GOVERNMENT
Planning

Issued under the Environmental Planning and Assessment Act 1979

Approved Section 75W Modification Application

No. 3 granted on the 8 AUG 2011

in respect to MP 06-0025

Signed J. Phelan

Sheet No. 41 of 48

MOONA CREEK ROAD

SITE BOUNDARY

EXTENT OF CONCRETE
PAVEMENT WORKS

150mm CONCRETE
KERB TYPICAL


150mm CONCRETE
KERB TYPICAL

THICKENED EDGE
300mm x 300mm
(BLEND TO EXISTING
PAVEMENT LEVEL)

NOT FOR CONSTRUCTION

LEGEND:

CONCRETE PAVEMENT

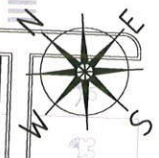

SCALE 1:200

REV	DATE	BY	APP.	DETAILS

DRAWING STATUS		
DESIGN BY	CSH	14/07/10
DRAWN BY	CJC	14/07/10
DRAFTING CHECK	PJS	16/07/10
DESIGN CHECK	MAK	16/07/10
FINAL APPROVAL	MAK	16/07/10
PRELIMINARY		

MODIFICATION
#3 ISSUE
MARCH 2011

SCALE:
(on A1 Original)
1:200

HEIGHT DATUM
AHD




278 KEIRA STREET, WOLLONGONG, NSW 2500
Ph: (02) 4228 4133 Facsimile: (02) 4228 6811 ACN 003 936 981
This drawing is subject to COPYRIGHT. It remains the property of Forbes Rigby Pty Ltd

PROJECT TITLE
VINCENTIA DISTRICT CENTRE
SHOPPING CENTRE PA
VINCENTIA
for
FABCOT PTY LTD

DRAWING TITLE
CONCRETE PAVEMENT
LAYOUT PLAN
SHEET 1 OF 2

Project No.	Com No.	Drawing No.	REV
104016	46	46887	P0

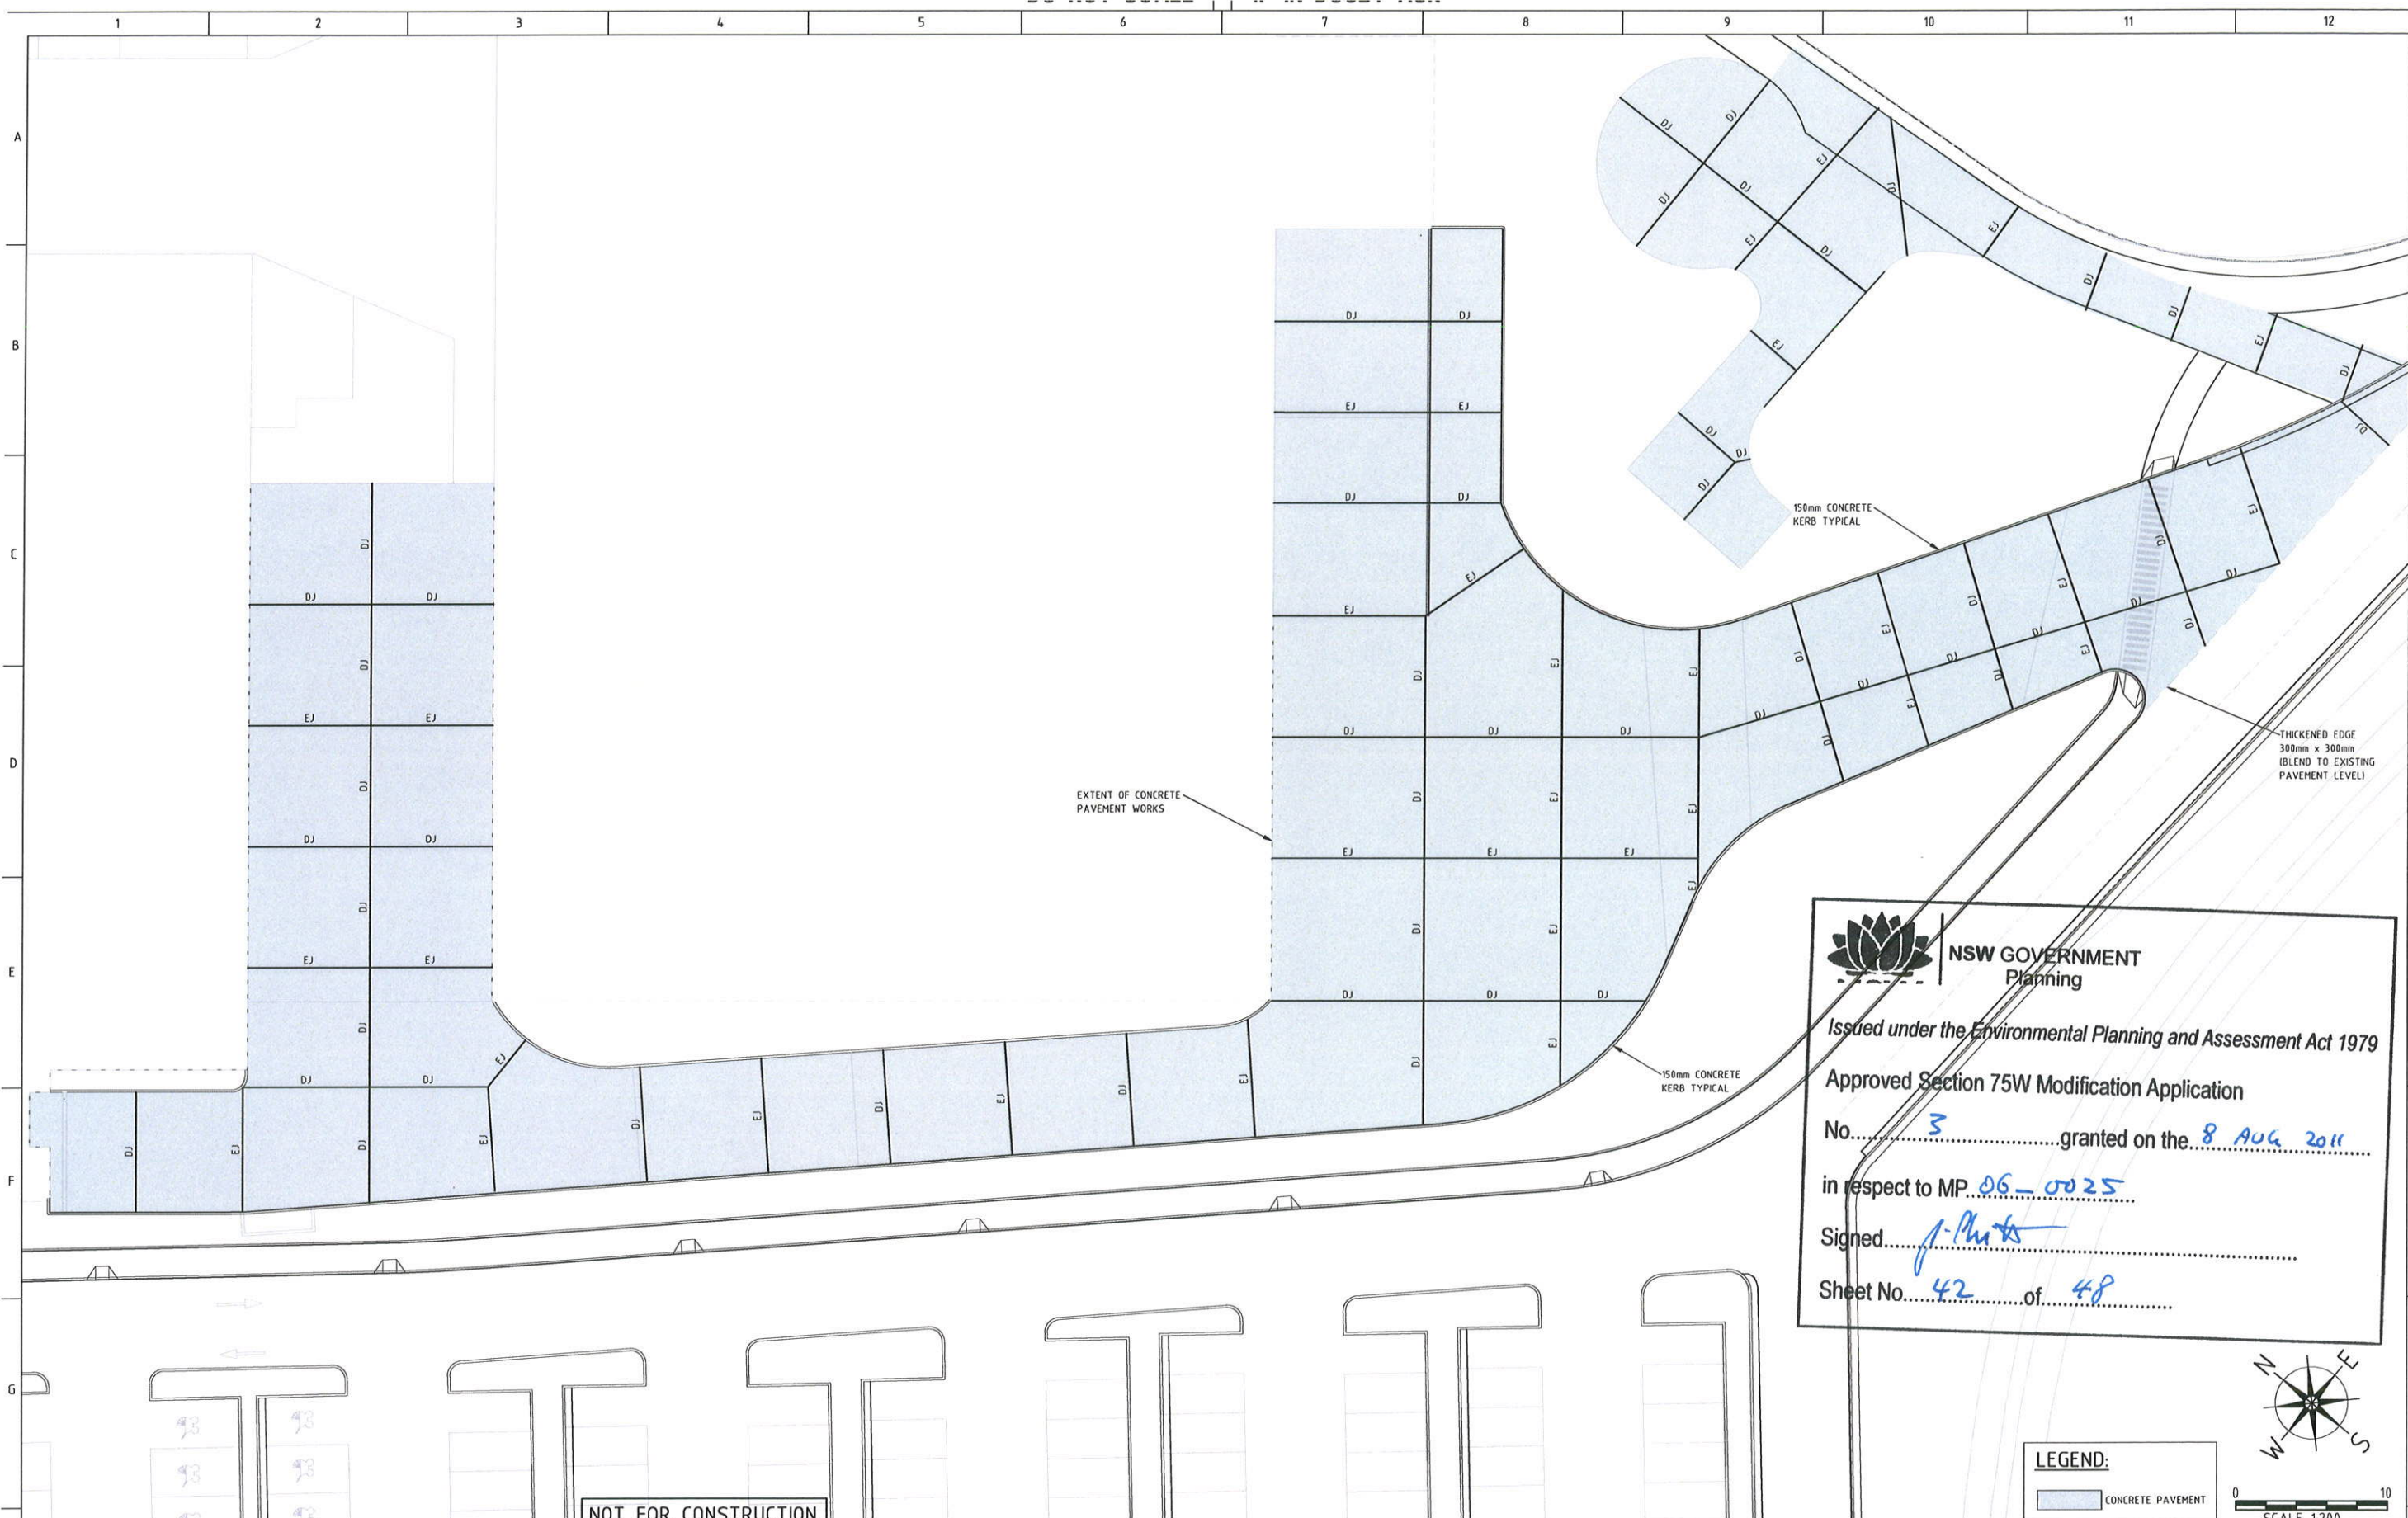



**NSW GOVERNMENT
Planning**
Issued under the Environmental Planning and Assessment Act 1979
Approved Section 75W Modification Application
No. 3 granted on the 8 AUG 2011
in respect to MP 06-0025
Signed J. Phibbs
Sheet No. 42 of 48



LEGEND:
 CONCRETE PAVEMENT



NOT FOR CONSTRUCTION

REV	DATE	BY	APP.	DETAILS	DRAWING STATUS		MODIFICATION #3 ISSUE MARCH 2011	SCALE: (on A1 Original) 1:200	 278 KEIRA STREET, WOLLONGONG, NSW 2500 Ph: (02) 4228 4133 Facsimile: (02) 4228 6811 ACN 003 936 981 <i>This drawing is subject to COPYRIGHT. It remains the property of Forbes Rigby Pty Ltd</i>	PROJECT TITLE VINCENTIA DISTRICT CENTRE SHOPPING CENTRE PA VINCENTIA for FABCOT PTY LTD	DRAWING TITLE CONCRETE PAVEMENT LAYOUT PLAN SHEET 2 OF 2	
					DESIGN BY CSH 14/07/10	HEIGHT DATUM AHD					Project No. 104016	Com No. 46	Drawing No. 46888	REV PO	
					DRAWN BY CJG 14/07/10	
					DRAFTING CHECK PJS 16/07/10	
					DESIGN CHECK MAK 16/07/10	
					FINAL APPROVAL MAK 16/07/10	
					PRELIMINARY	
1												2												3												4												5												6												7												8												9												10												11												12											