



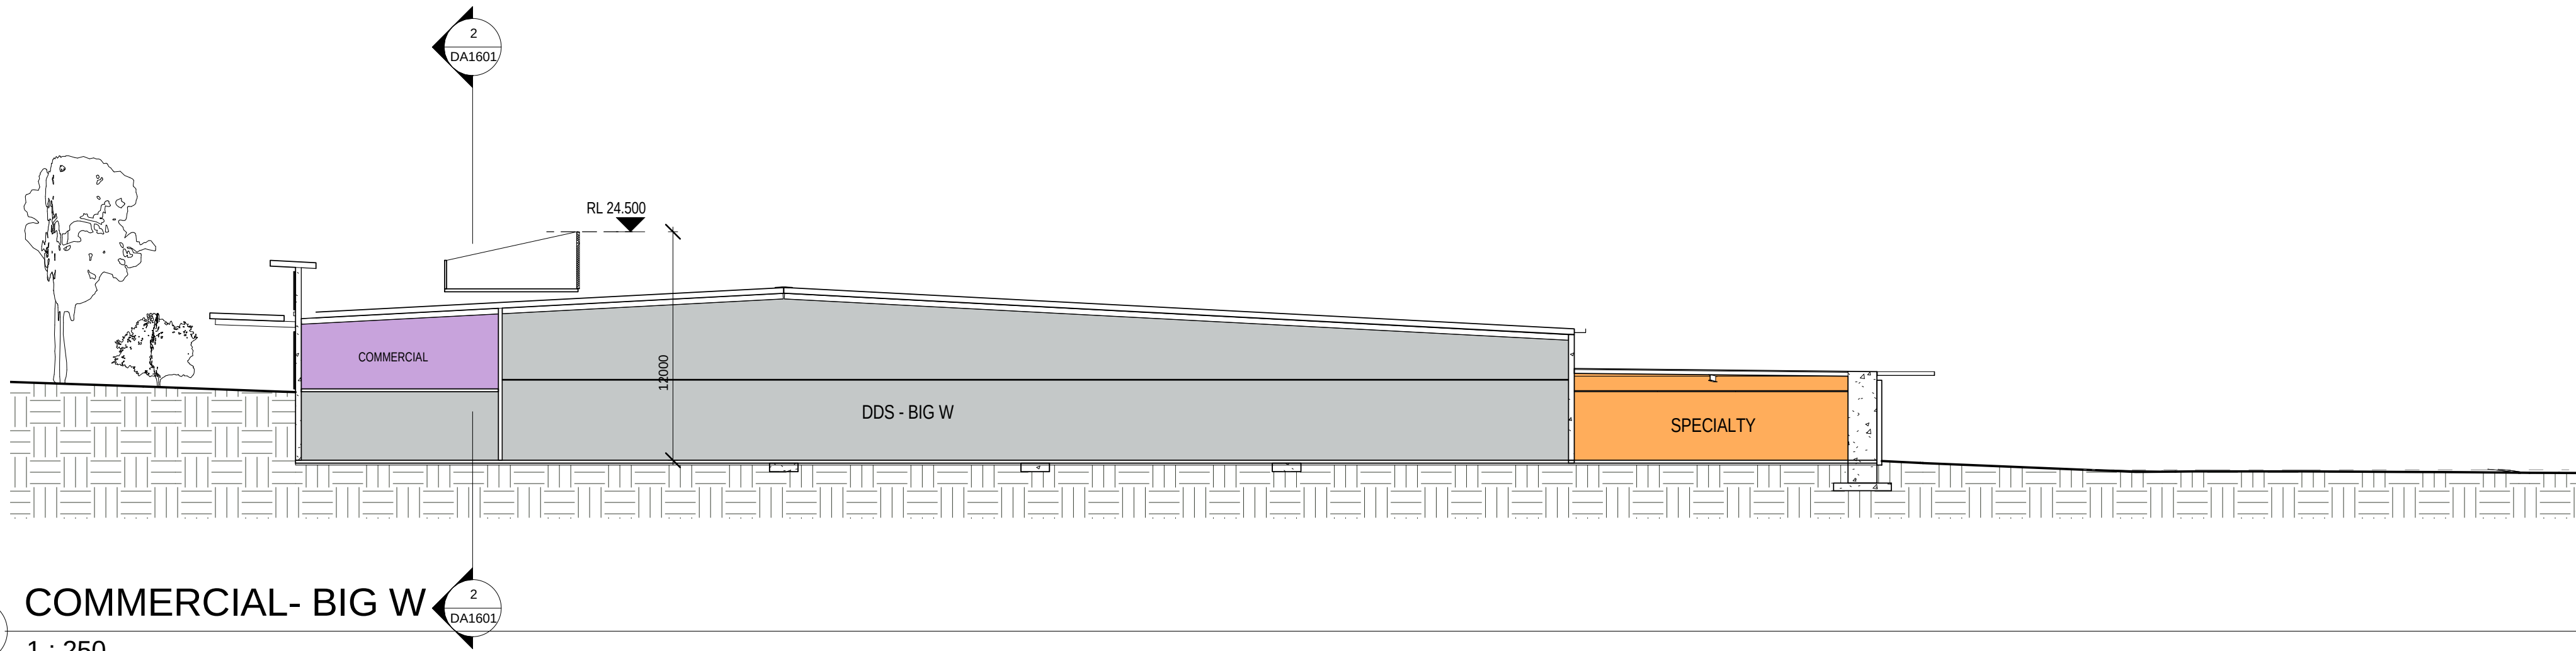

- AMENITIES
- CIRCULATION
- COMMERCIAL
- MAJOR TENANTS
- SERVICES
- SPECIALTY

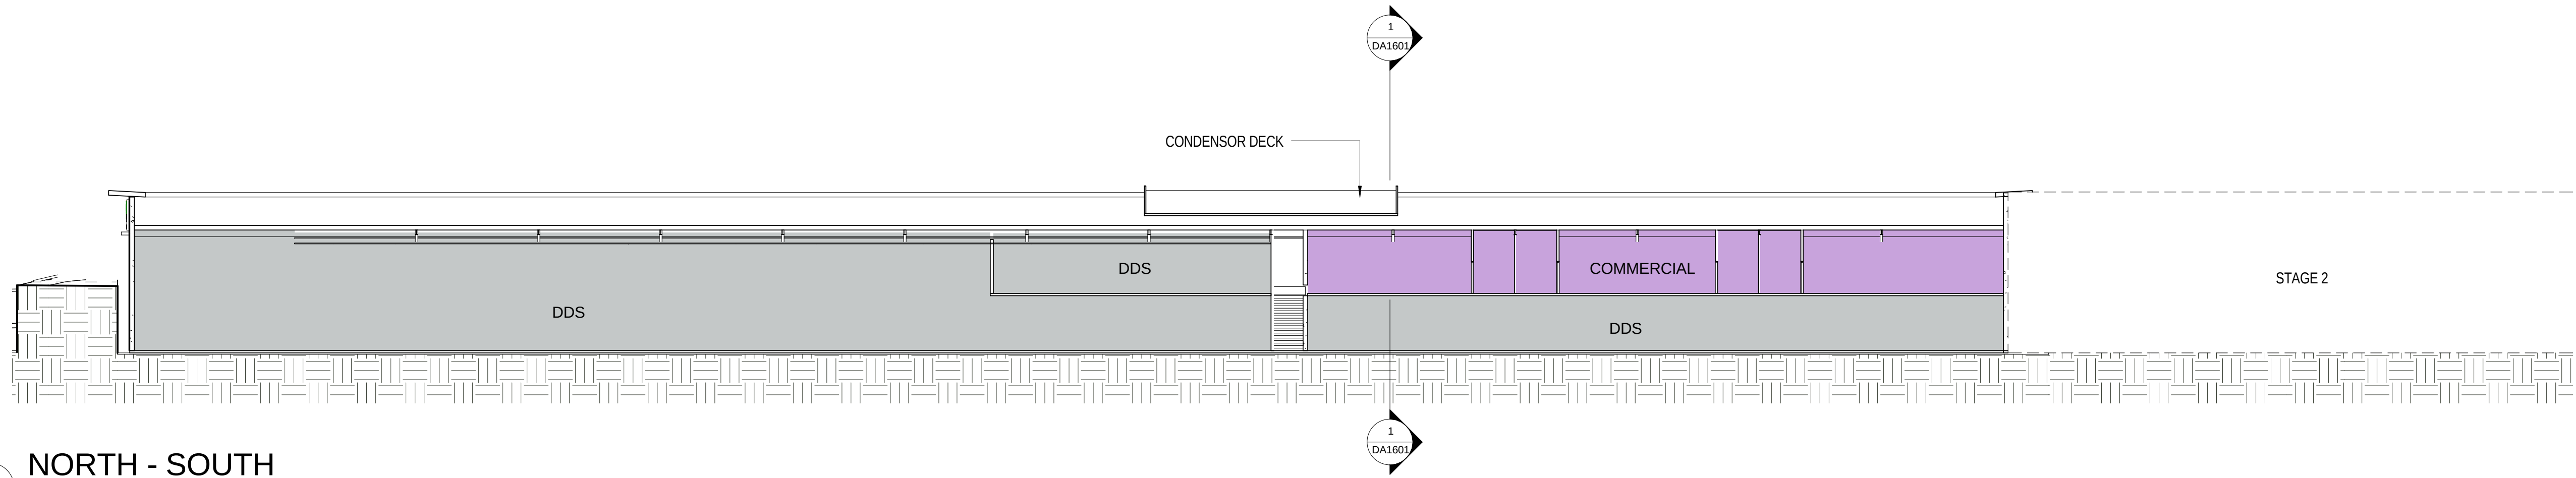

2
1 : 250

NORTH - SOUTH