


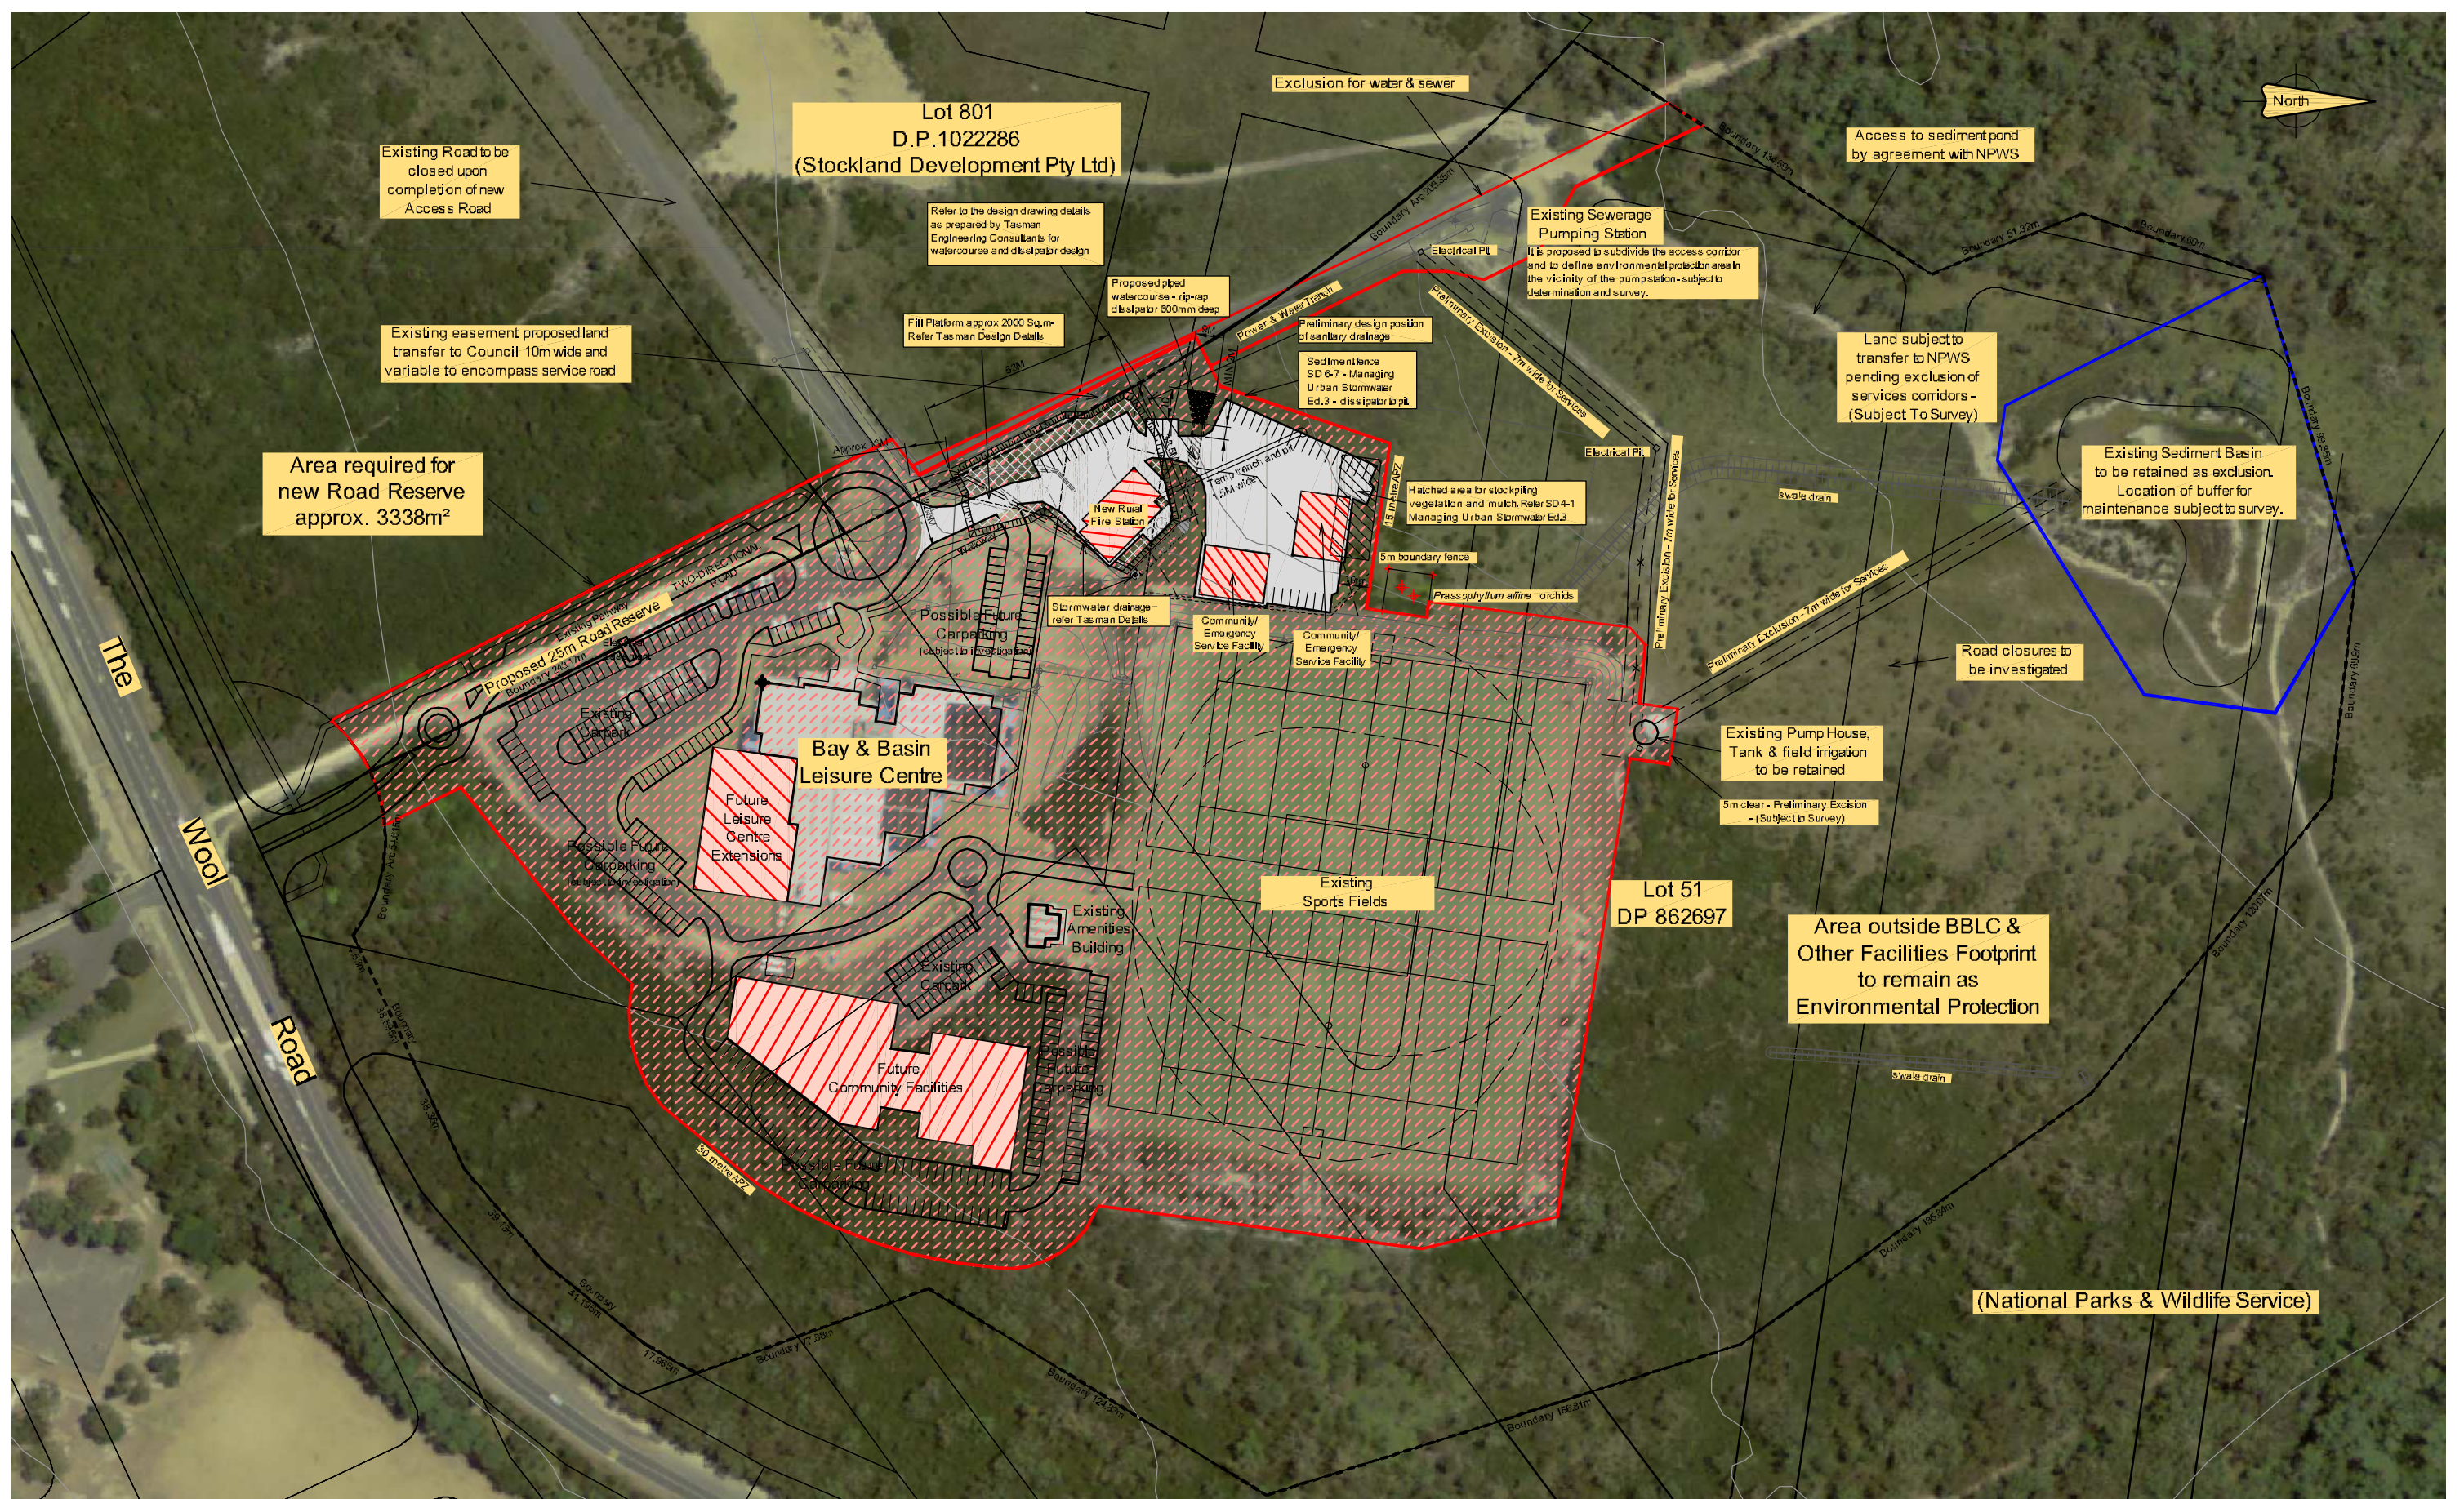

Master Plan (December 2011) - DSEWPac, OEH, NPWS & SCC

Scale
1:1000 for A1 size sheet
1:2000 for A3 size sheet

Notes:

The aerial photograph and the boundaries relationship are indicative only and not exact.
Car spaces provided on estimated requirements of DCP18.
Civil Engineering works in accordance with Tasman Engineering Consultants Documentation

DESIGNED:	SURVEYED:	AMENDMENTS
DRAWN: P. JENNINGS	19/12/11	FIELD BOOK:
CHECKED: J. BRITTON	ORIGIN OF LEVELS:	A EXCLUSION ZONE FOR WATER & SEWER ADDED - 19/12/11
APPROVED:	DATUM:	B EXCLUSION ZONE FOR SERVICES REDUCED TO 5 METRE WIDTHS - 23/2/12
DRAWING FILE: 4687_14C.dwg	CIVILCAD FILE:	C COUNCIL RESOLUTION AMENDING 5m EASEMENTS TO 7m - 23/2/12



CITY OF SHOALHAVEN

Vincentia District Centre - The Wool Road
Leisure Centre, Sporting Complex, Community Facilities
Master Plan

SCALE:
1:1000 for A1 size sheet, 1:2000 for A3 size sheet
Do not scale off drawings.
Confirm all dimensions on site prior to start of construction.
NOTE:
This drawing, design and the copyright therein are the property of Shoalhaven City Council. It has been produced by the City Services - Project Delivery Section and must not be used, reproduced or copied wholly or in part without the permission of the Project Delivery Manager.

DIRECTOR CITY SERVICES & OPERATIONS:	DATE:
- PLAN REFERENCE -	4687_14