



Issued under the Environmental Planning and Assessment Act 1979


Approved Section 75W Modification Application

No. 06-0025 MOD 5 granted on the 18 Nov 2013

in respect to MP 06-0025

Signed [Signature]

Sheet No. 1 of 16

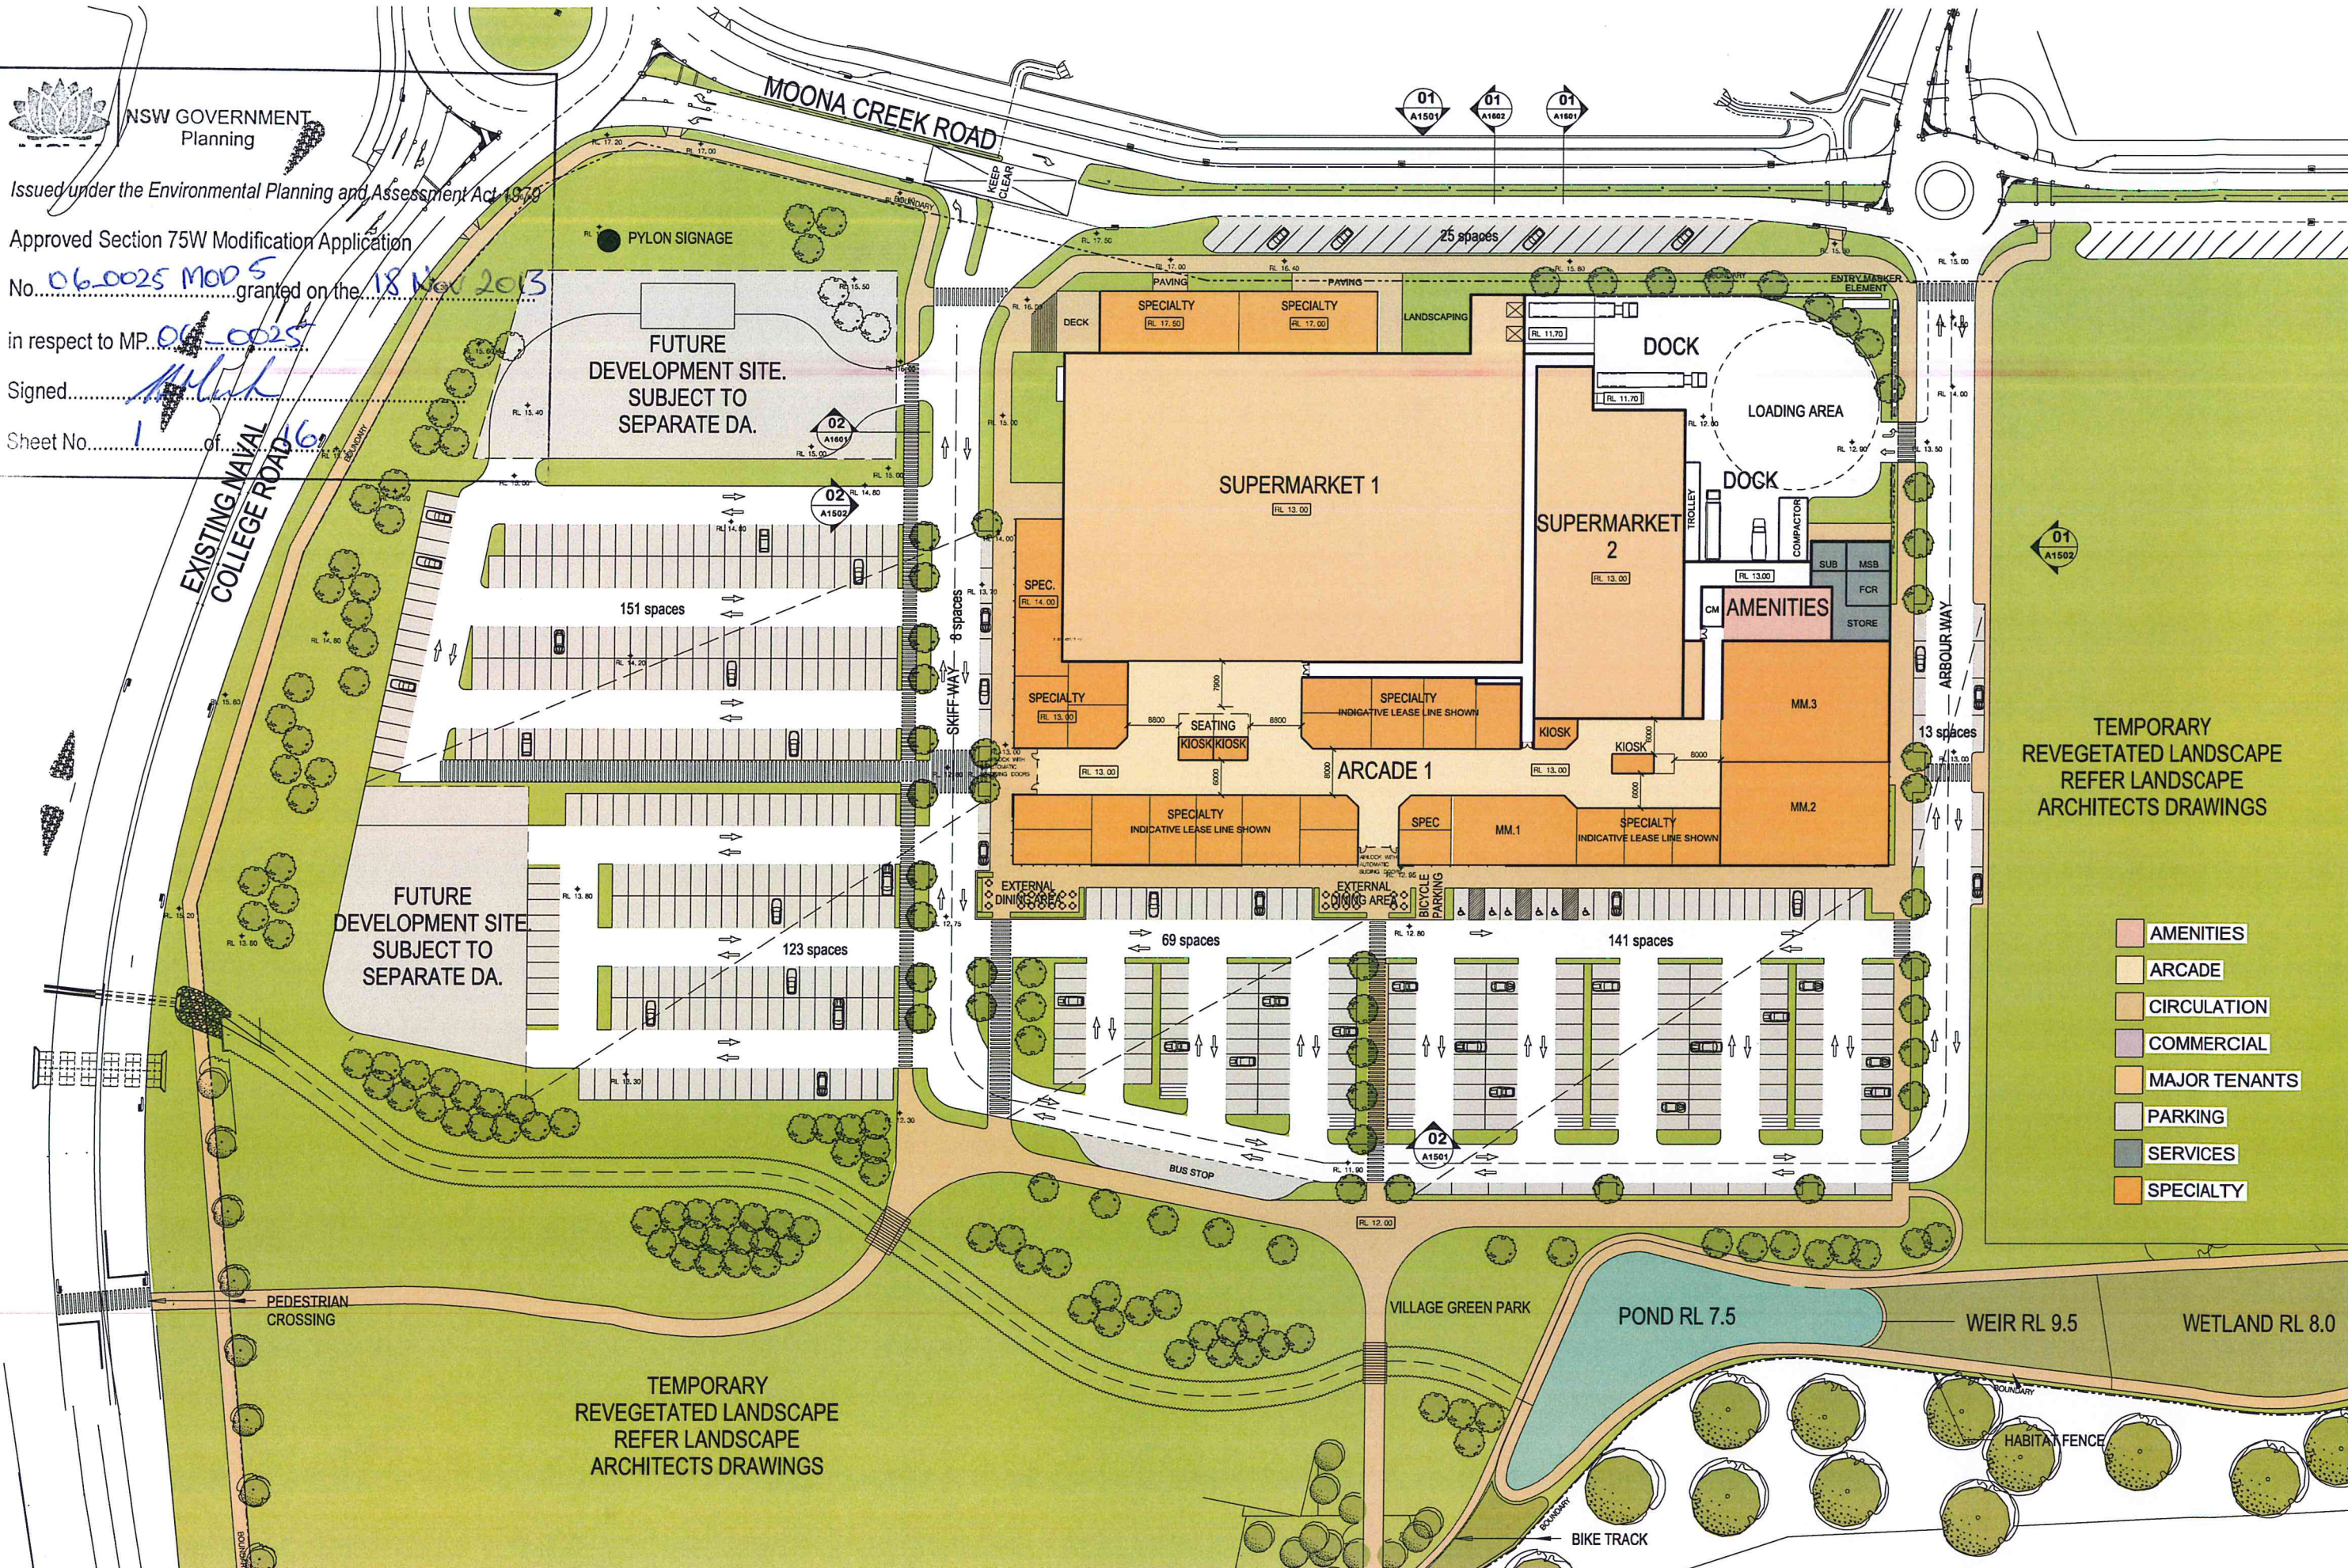

- AMENITIES
- ARCADE
- CIRCULATION
- COMMERCIAL
- MAJOR TENANTS
- PARKING
- SERVICES
- SPECIALTY



STAGE 1 WORKS
SCALE 1:2000



NSW GOVERNMENT
Planning

Issued under the Environmental Planning and Assessment Act 1979

Approved Section 75W Modification Application

No. MOD 5 granted on the 18 Nov 2013

in respect to MP 06-0025

Signed [Signature]

Sheet No. 2 of 16


STAGE 2/3 WORKS
SCALE 1:2000



- AMENITIES
- CIRCULATION
- COMMERCIAL
- MAJOR TENANTS
- SERVICES
- SPECIALTY



1:1000 @A1

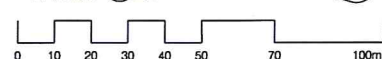

Scott Carver

Scott Carver Pty Ltd
Level 8, 71 Macquarie Street
Sydney NSW 2000 Australia

Telephone +61 2 9957 3988
hello@scottcarver.com.au
www.scottcarver.com.au

Vincentia District Centre
Project
Client
Fabcot Pty Ltd

Phasing Plan

Reference No.
20110128

Discipline
AD

Drawing No.
DA0103

Rev
Z



- AMENITIES
- ARCADE
- CIRCULATION
- COMMERCIAL
- MAJOR TENANTS
- PARKING
- SERVICES
- SPECIALTY



NSW GOVERNMENT
Planning

Issued under the Environmental Planning and Assessment Act 1979

Approved Section 75W Modification Application

No. MOD 5 granted on the 18 Nov. 2013

in respect to MP 06-0025

Signed [Signature]

Sheet No. 3 of 16


**Scott
Carver**

Scott Carver Pty Ltd
Level 8, 71 Macquarie Street
Sydney NSW 2000 Australia
Telephone +61 2 9957 3988
hello@scottcarver.com.au
www.scottcarver.com.au

Vincentia District Centre
Project
Client
Fabcot Pty Ltd



1:1000 @A1

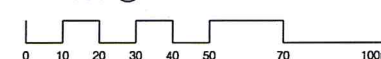

Reference No.
20110128

Discipline
A

Stage 1 Plan
Drawing No.
DA0104
Rev
D



NSW GOVERNMENT
Planning

Issued under the Environmental Planning and Assessment Act 1979

Approved Section 75W Modification Application

No. **MOD 5** granted on the **18 Nov 2013**

in respect to MP **06-0025**

Signed **[Signature]**

Sheet No. **4** of **16**

MOONA CREEK ROAD

EXISTING NAVAL
COLLEGE ROAD

PYLON SIGNAGE
FUTURE
DEVELOPMENT SITE.
SUBJECT TO
SEPARATE DA.

151 spaces

FUTURE
DEVELOPMENT SITE.
SUBJECT TO
SEPARATE DA.

123 spaces

69 spaces

141 spaces

PEDESTRIAN
CROSSING

TEMPORARY
REVEGETATED LANDSCAPE
REFER LANDSCAPE
ARCHITECTS DRAWINGS

SUPERMARKET 1

SUPERMARKET 2

DOCK

LOADING AREA

DOCK

AMENITIES

ARCADE 1

TEMPORARY
REVEGETATED LANDSCAPE
REFER LANDSCAPE
ARCHITECTS DRAWINGS

- AMENITIES
- ARCADE
- CIRCULATION
- COMMERCIAL
- MAJOR TENANTS
- PARKING
- SERVICES
- SPECIALTY

VILLAGE GREEN PARK

POND RL 7.5

WEIR RL 9.5

WETLAND RL 8.0

BIKE TRACK

Scott
Carver

Scott Carver Pty Ltd
Level 8, 71 Macquarie Street
Sydney NSW 2000 Australia

Telephone +61 2 9557 3988
hello@scottcarver.com.au
www.scottcarver.com.au

Vincentia District Centre


Project

Client

Fabco Pty Ltd



1:500 @A1

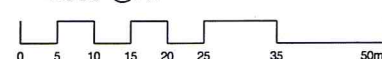

Stage 1 Plan North West

Reference No.
20110128

Discipline
AD

Drawing No.
DA1202

Rev
X